


RURA FIELD
POST CONSTRUCTION STORMWATER MANAGEMENT /
SITE RESTORATION PLANS
HOMER CITY, PA
CENTER TOWNSHIP & BLACK LICK TOWNSHIP, INDIANA COUNTY

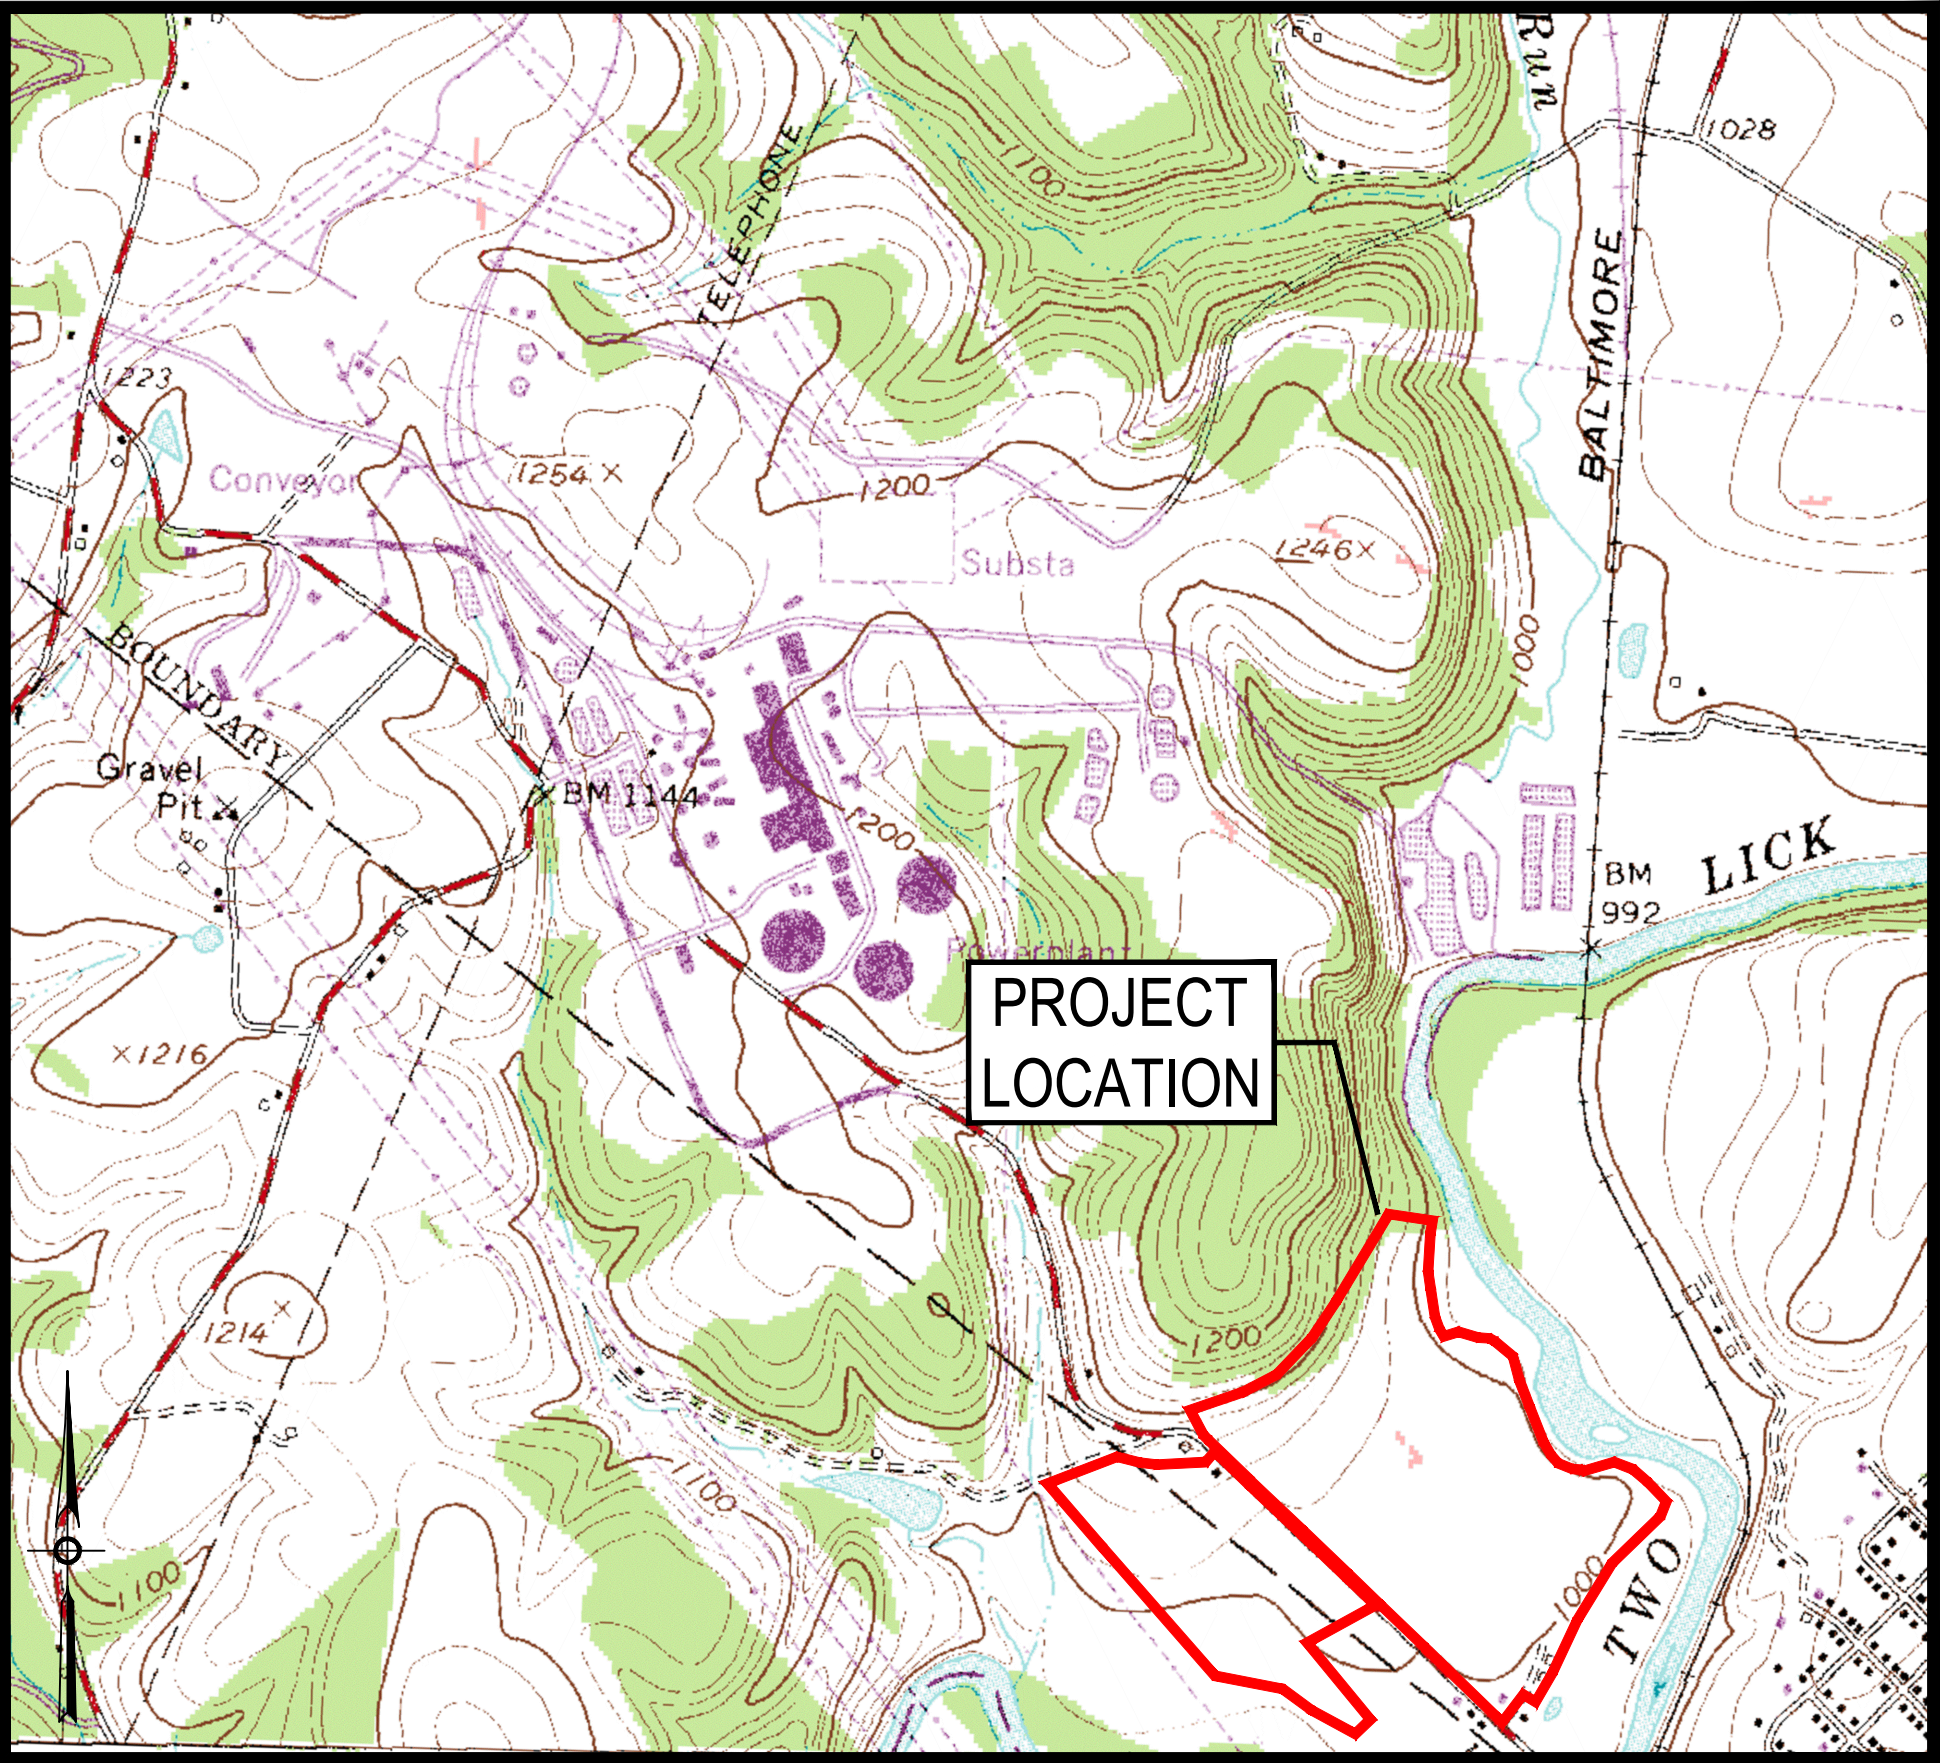

LOCATION MAP
INDIANA QUADRANGLE, 7.5-MINUTE SERIES
1" = 400'

MARCH 31, 2025

SHEET INDEX		
NO.	TITLE	REVISION
G-001-1003	COVER SHEET	A
C-744-3005	OVERALL PCSM PLAN	A
C-744-3006	SITE PLAN	A
C-744-3507	PCSM DETAILS	A

03/31/25

DATE

A

REV

MM

MADE

NS

ENGR

EZ

SUPV/MGR

MICHAEL BAKER INTERNATIONAL, LLC

Michael Baker International

MICHAEL BAKER INTERNATIONAL, LLC

100 ARSIDE DRIVE
MOON TOWNSHIP, PA 15108

HOMER CITY STATION

1750 POWER PLANT ROAD
HOMER CITY, PA 15748

DWG. TYPE: GENERAL

TITLE: COVER SHEET

PROJECT NAME: RURA FIELDRURA FEILD

SCALE PROJECT NO. DRAWING NUMBER SHEET REV

NTS


RURA1

G-001-1003


1

A

HOMER CITY CAD FILE: \\MOONPA1CL1\LD&I\HOMER CITY GENERATING STATION\203698 - RURA FIELD\05_DELIVERABLES\DRAWINGS\05_C_CIVIL\SHEET FILES\203698_G001_PCSM.DWG PLOT DATE:3/31/2025 11:12 AM

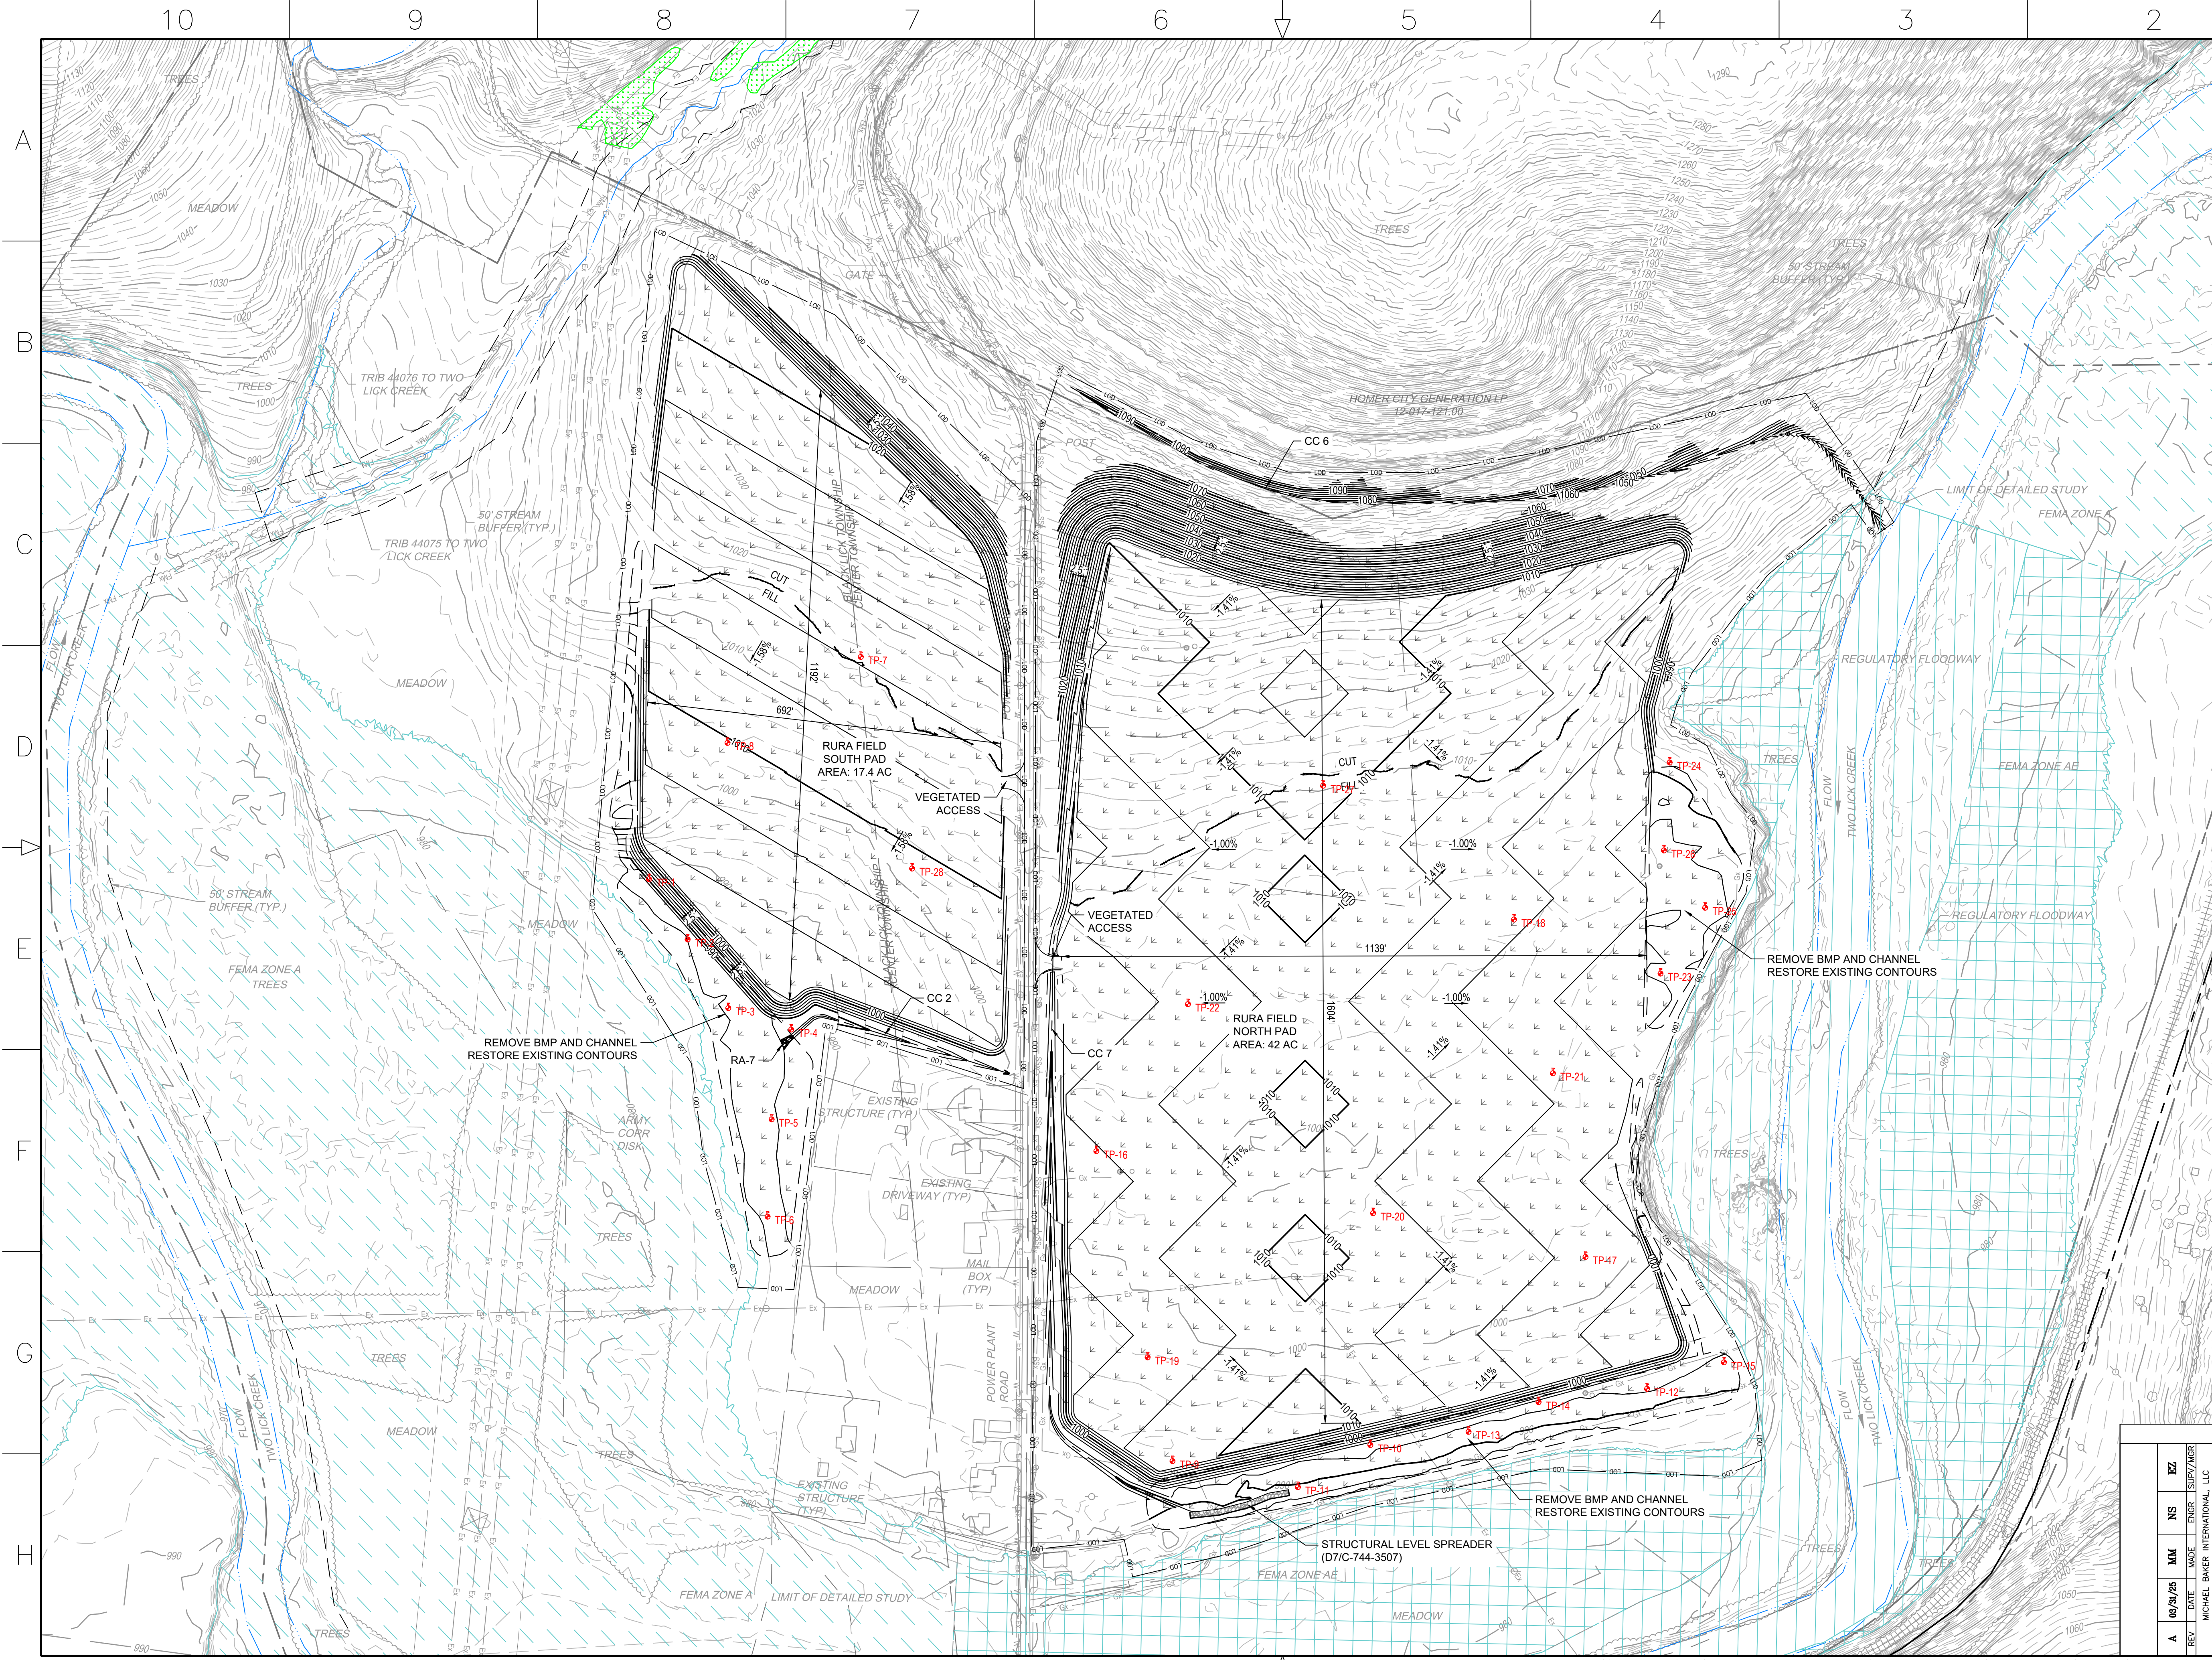

- NOTES**
- EXISTING SITE, TOPOGRAPHICAL, AND UTILITY INFORMATION COMPILED FROM HOMER CITY GENERATION AS-BUILTS AND PLANT DESIGN DRAWINGS. LOCATIONS OF EXISTING UTILITIES ARE APPROXIMATE AND SHOULD BE LOCATED IN THE FIELD PRIOR TO CONSTRUCTION. SURVEY OF EXISTING SITE AND UTILITY INFORMATION WAS COMPLETED ON OCTOBER 24, 2024 BY APEX COMPANIES, LLC.
 - EXISTING STREAMS AND WETLANDS WERE DELINEATED BY MICHAEL BAKER INTERNATIONAL, INC IN JUNE 2024.
 - HORIZONTAL DATUM IS BASED ON NAD27 PENNSYLVANIA STATE PLANES, SOUTH ZONE(3702), US FOOT (PA-S).
 - SEE SHEET C-744-3502 FOR COMPOST FILTER SOCK SCHEDULE
 - SEE SHEET C-744-3503 FOR CHANNEL SCHEDULE
- SITE INFORMATION:**
- DEVELOPMENT PAD AREA 60.3 AC
 - NORTH PAD: 42.0 AC
 - SOUTH PAD: 17.4 AC
 - LIMIT OF DISTURBANCE: 91.7 AC
 - EARTHWORK:
 - NORTH PAD: 300,000 CY
 - SOUTH PAD: 135,000 CY

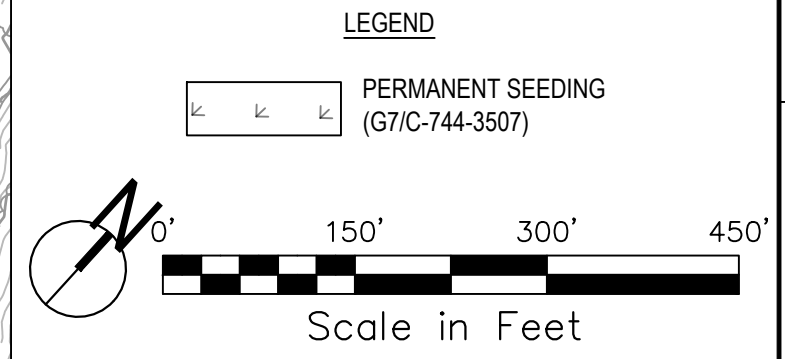

Michael Baker International

MICHAEL BAKER INTERNATIONAL, LLC
100 ARSIDE DRIVE
MOON TOWNSHIP, PA 15108

HOMER CITY STATION
1750 POWER PLANT ROAD
HOMER CITY, PA 15748


DWG. TYPE: **CIVIL**

TITLE: **OVERALL PCSM PLAN**

PROJECT NAME: RURA FIELD

1"=150' RURA1 C-744-3005 1 A

SCALE PROJECT NO. DRAWING NUMBER SHEET REV

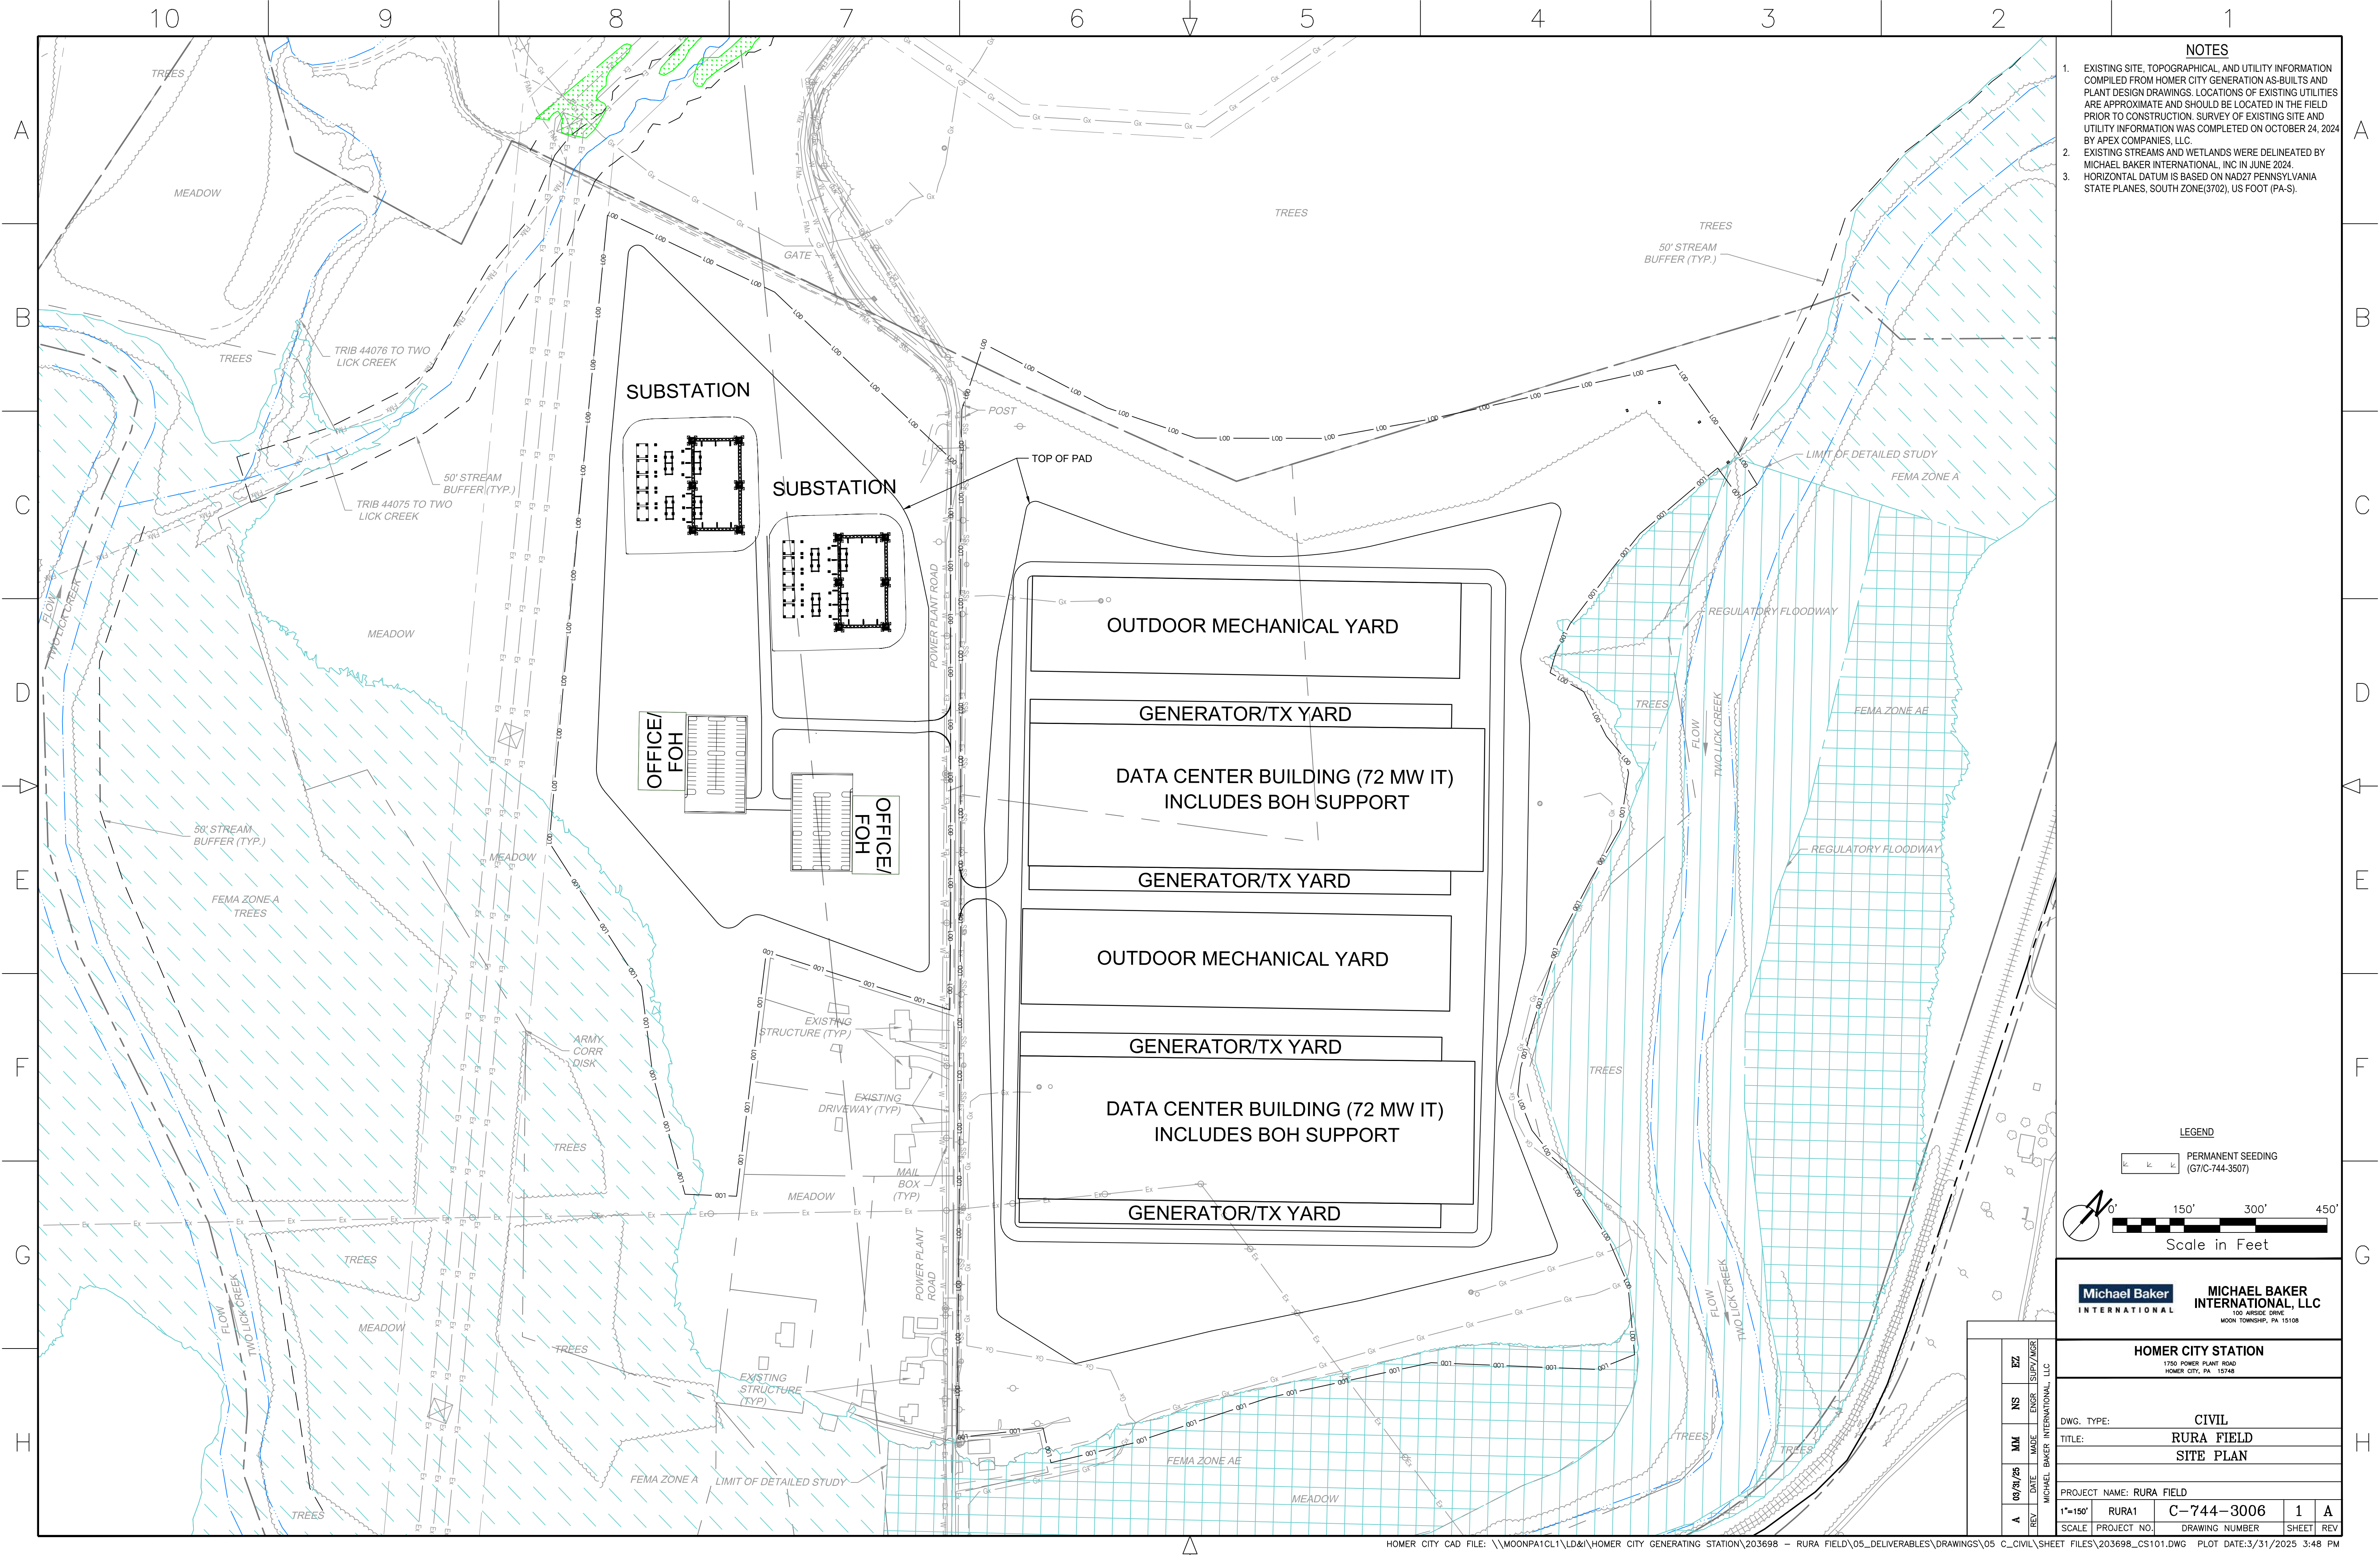


NOTES

1. EXISTING SITE, TOPOGRAPHICAL, AND UTILITY INFORMATION COMPILED FROM HOMER CITY GENERATION AS-BUILTS AND PLANT DESIGN DRAWINGS. LOCATIONS OF EXISTING UTILITIES ARE APPROXIMATE AND SHOULD BE LOCATED IN THE FIELD PRIOR TO CONSTRUCTION. SURVEY OF EXISTING SITE AND UTILITY INFORMATION WAS COMPLETED ON OCTOBER 24, 2024 BY APEX COMPANIES, LLC.
2. EXISTING STREAMS AND WETLANDS WERE DELINEATED BY MICHAEL BAKER INTERNATIONAL, INC IN JUNE 2024.
3. HORIZONTAL DATUM IS BASED ON NAD27 PENNSYLVANIA STATE PLANES, SOUTH ZONE(3702), US FOOT (PA-S).

LEGEND

PERMANENT SEEDING
(G7/C-744-3507)

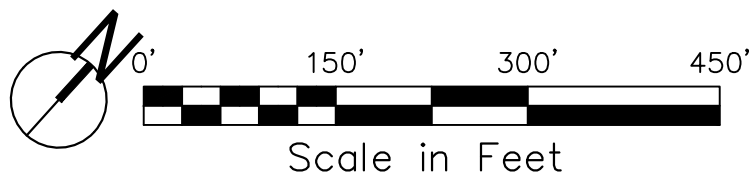

Michael Baker
INTERNATIONAL

MICHAEL BAKER
INTERNATIONAL, LLC
100 ARSIDE DRIVE
MOON TOWNSHIP, PA 15108

HOMER CITY STATION

1750 POWER PLANT ROAD
HOMER CITY, PA 15748

DWG. TYPE: CIVIL
TITLE: RURA FIELD
SITE PLAN

PROJECT NAME: RURA FIELD

1"=150'	RURA1	C-744-3006	1	A
SCALE	PROJECT NO.	DRAWING NUMBER	SHEET	REV

