

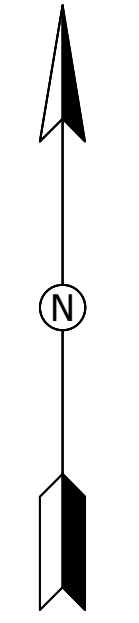
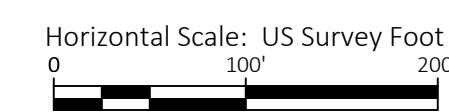
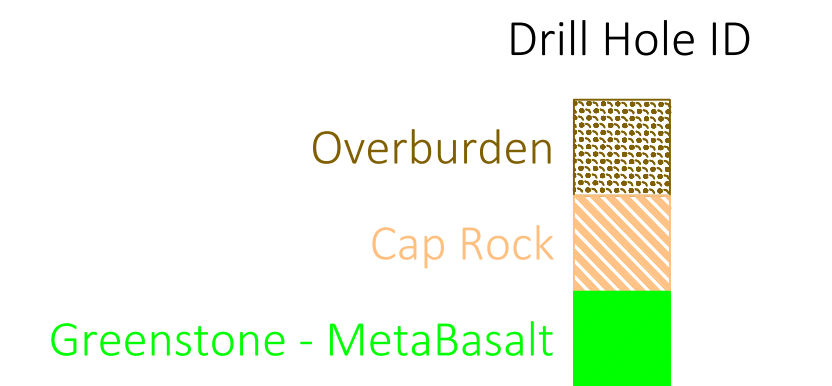
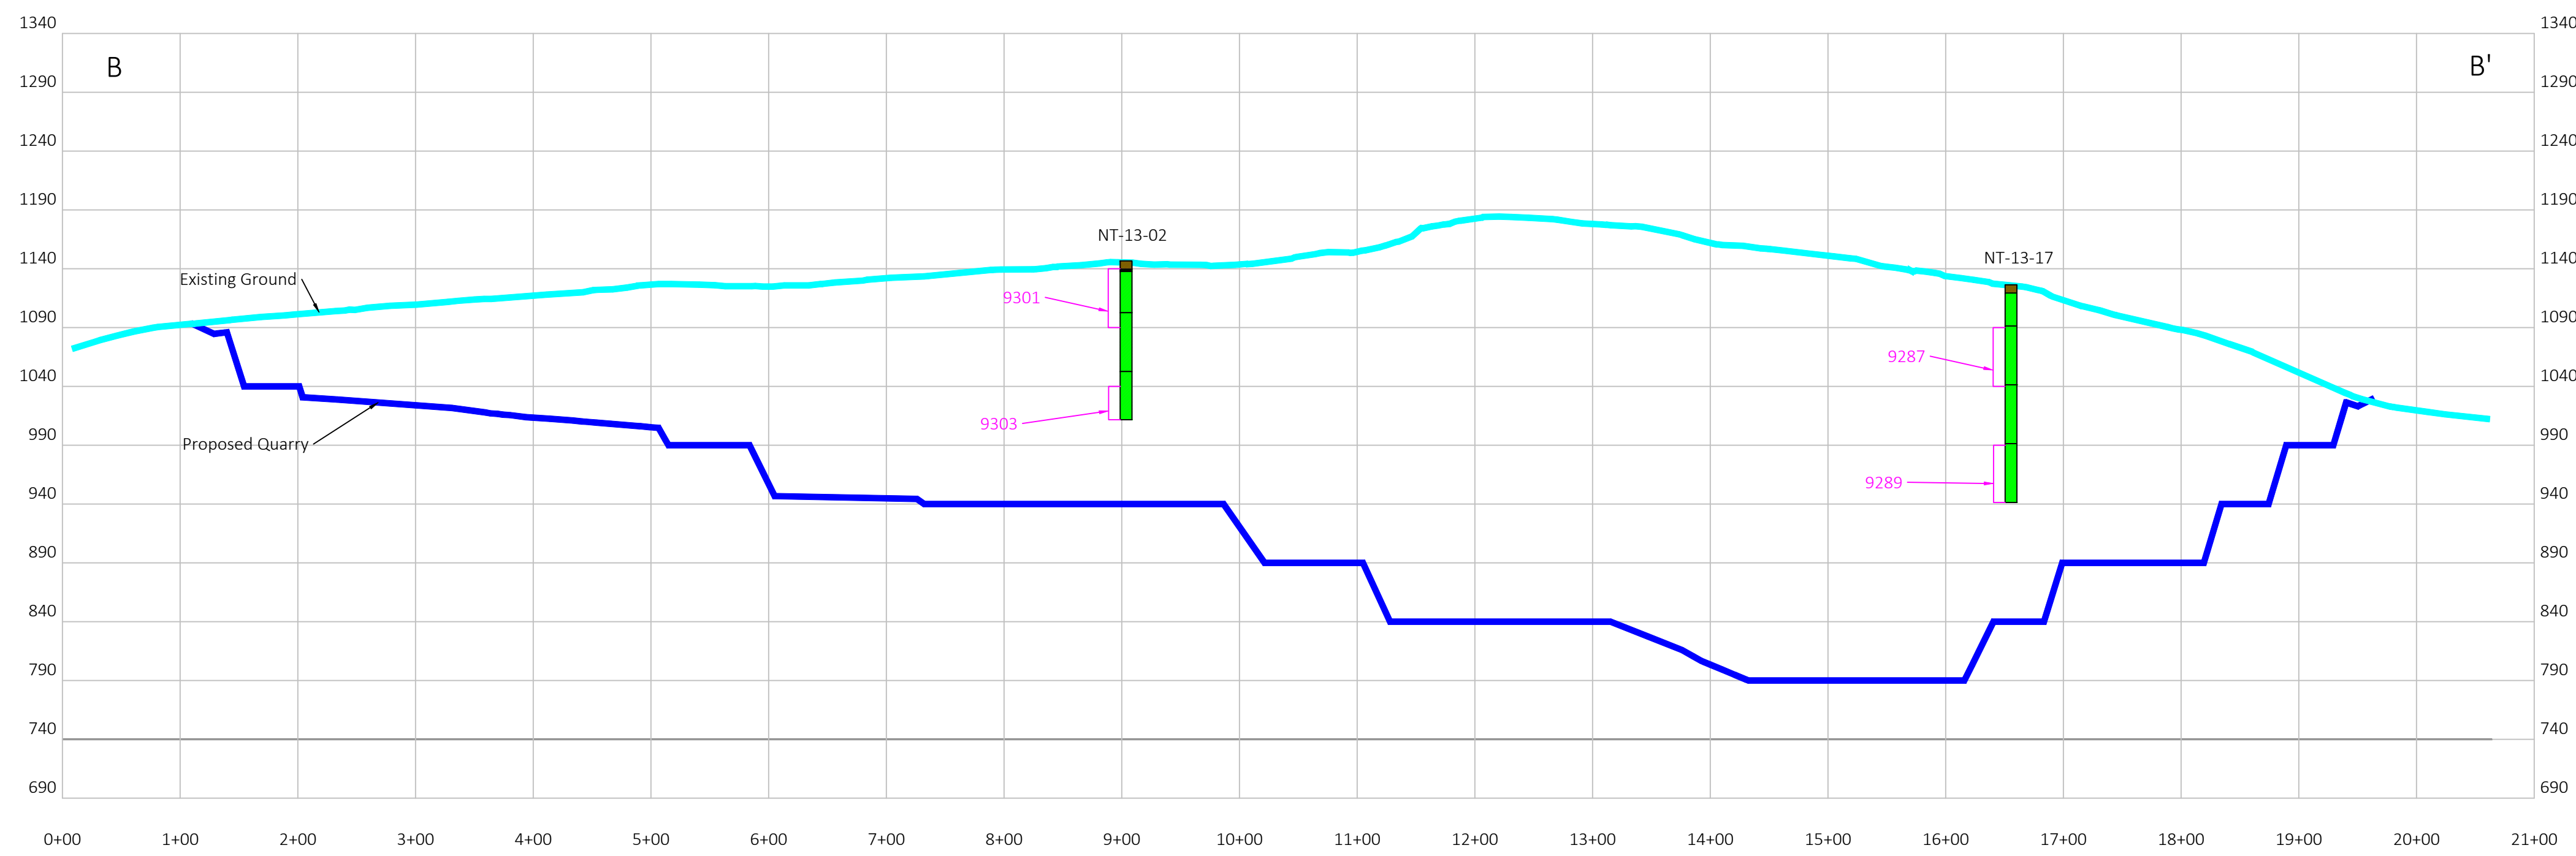
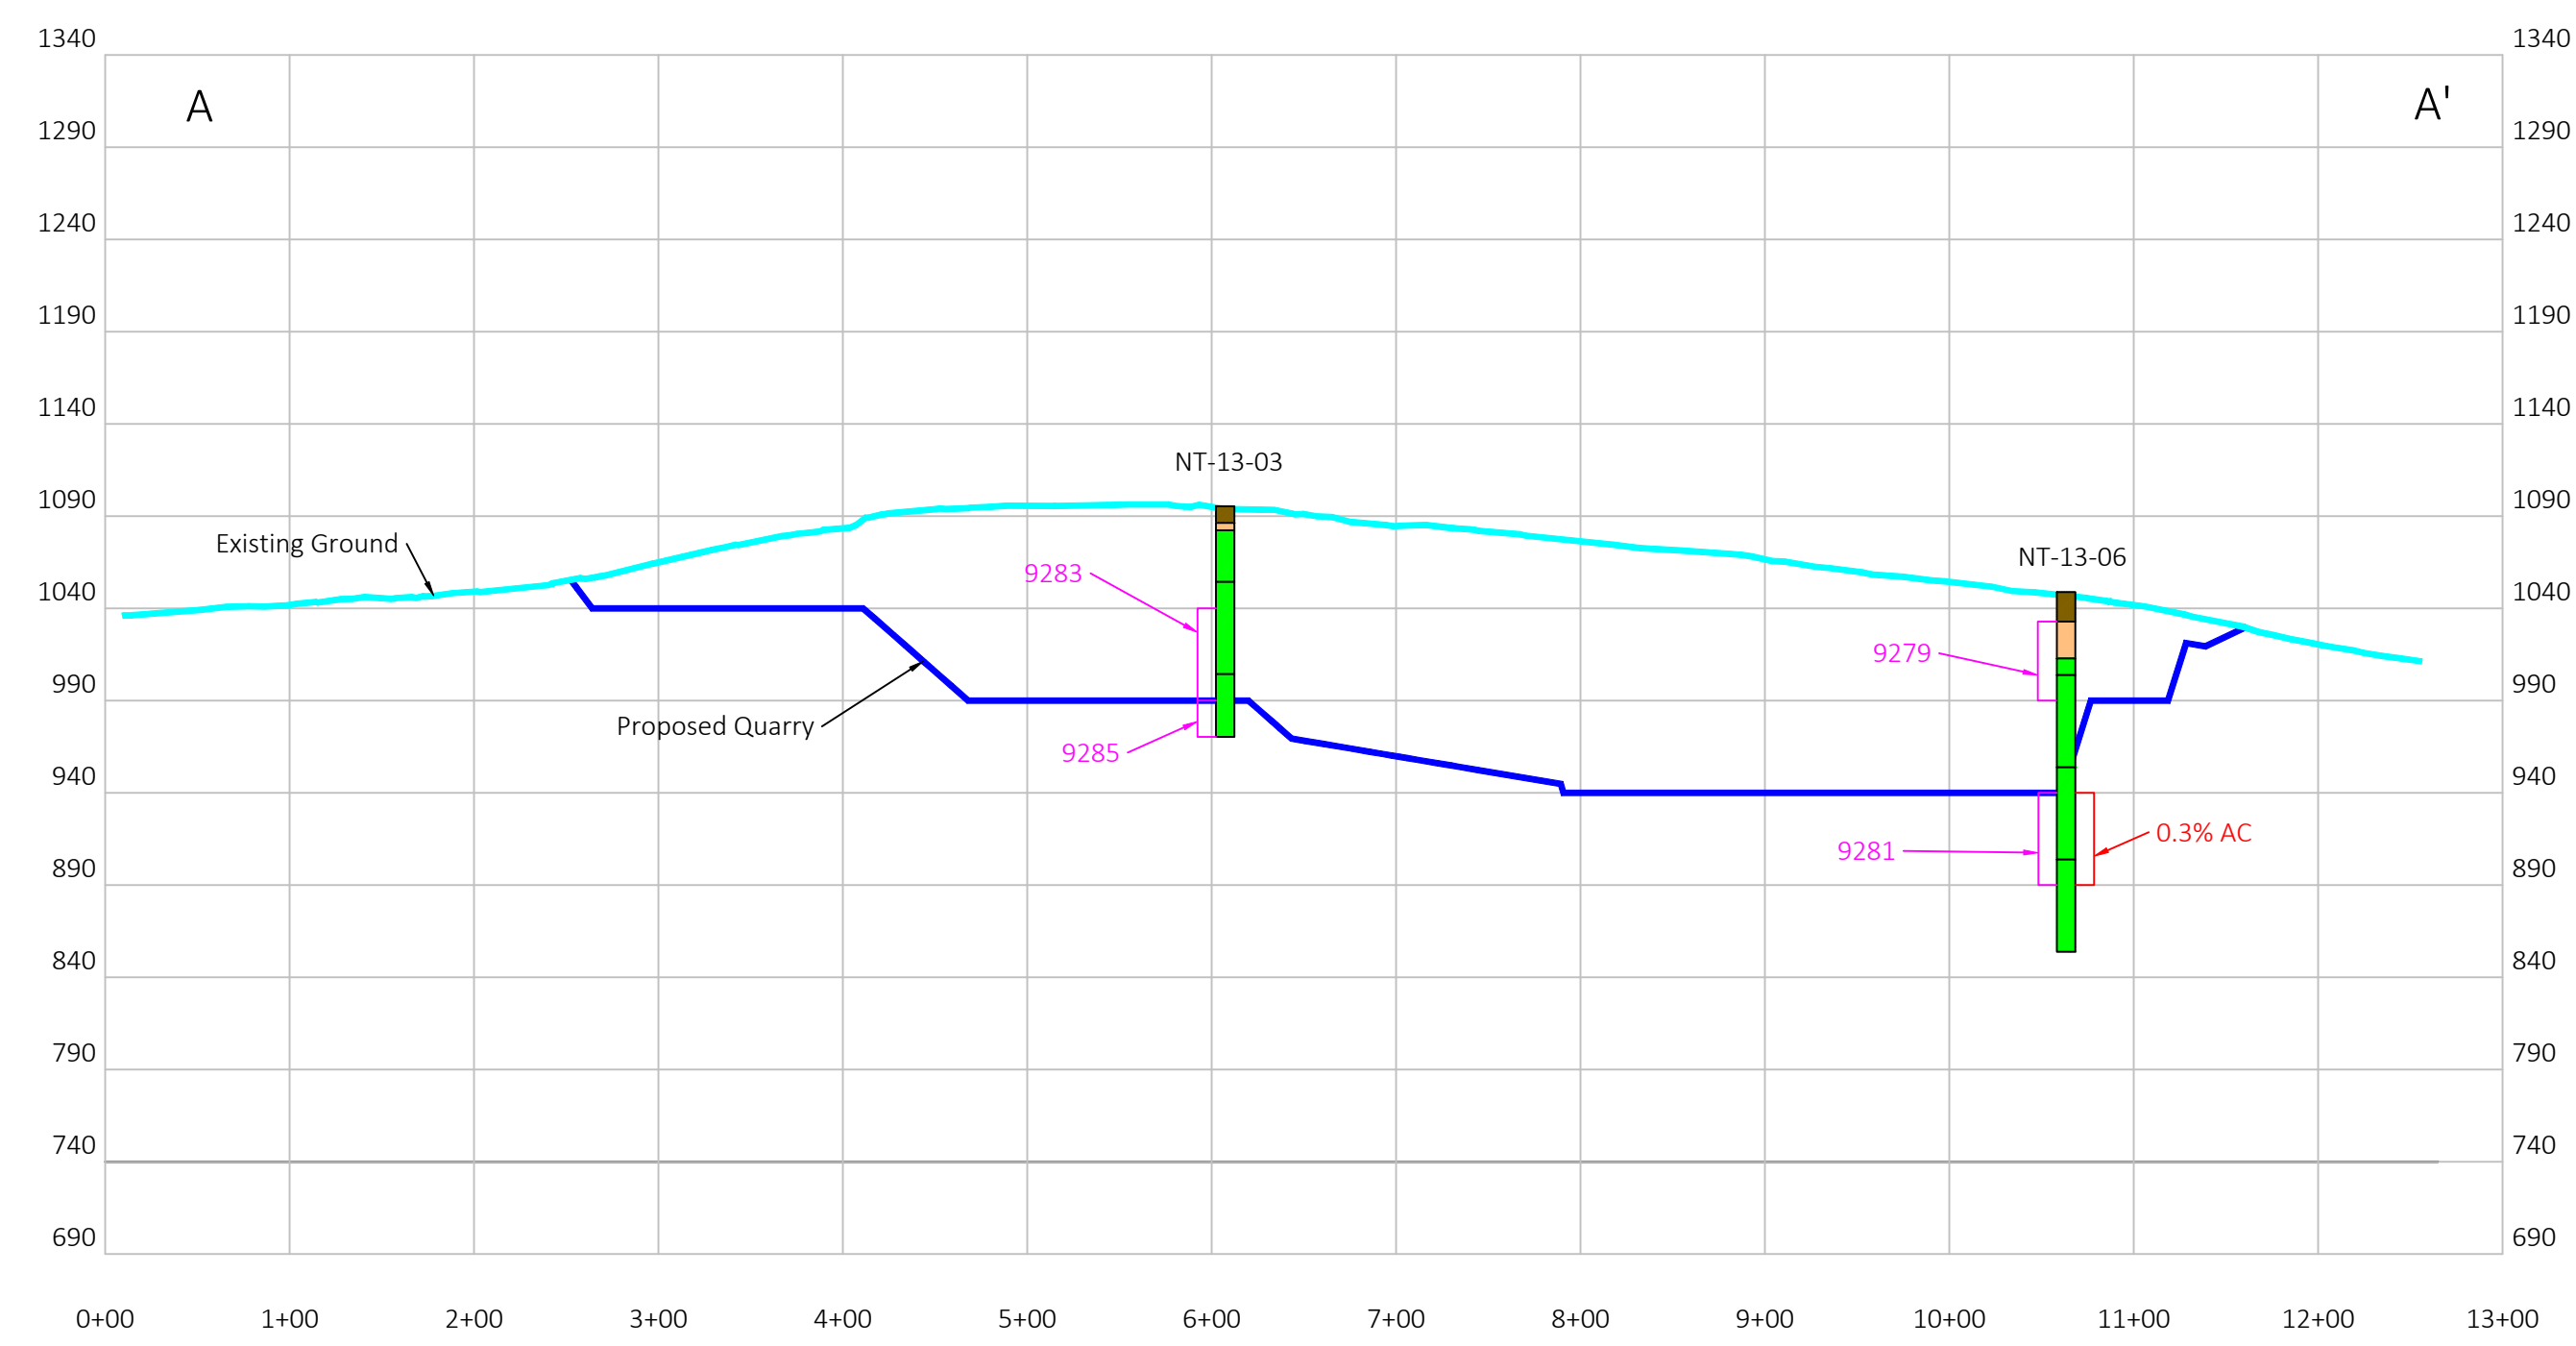





**Attachment D**  
**Core Sample Location Map**




 <b>Charmian Northern Tract</b> DESCRIPTION: Drill Holes with AC Testing Data Plan View	DRAWN BY: JMW	CHECKED BY:
	SCALE: 1" = 150'	DATE: 09/18/2019
	DATUM: NAD 83 PA State Plane, South Zone/NADV 88	
	SURVEY DATE: 12/2017	SHEET: 1 of 4


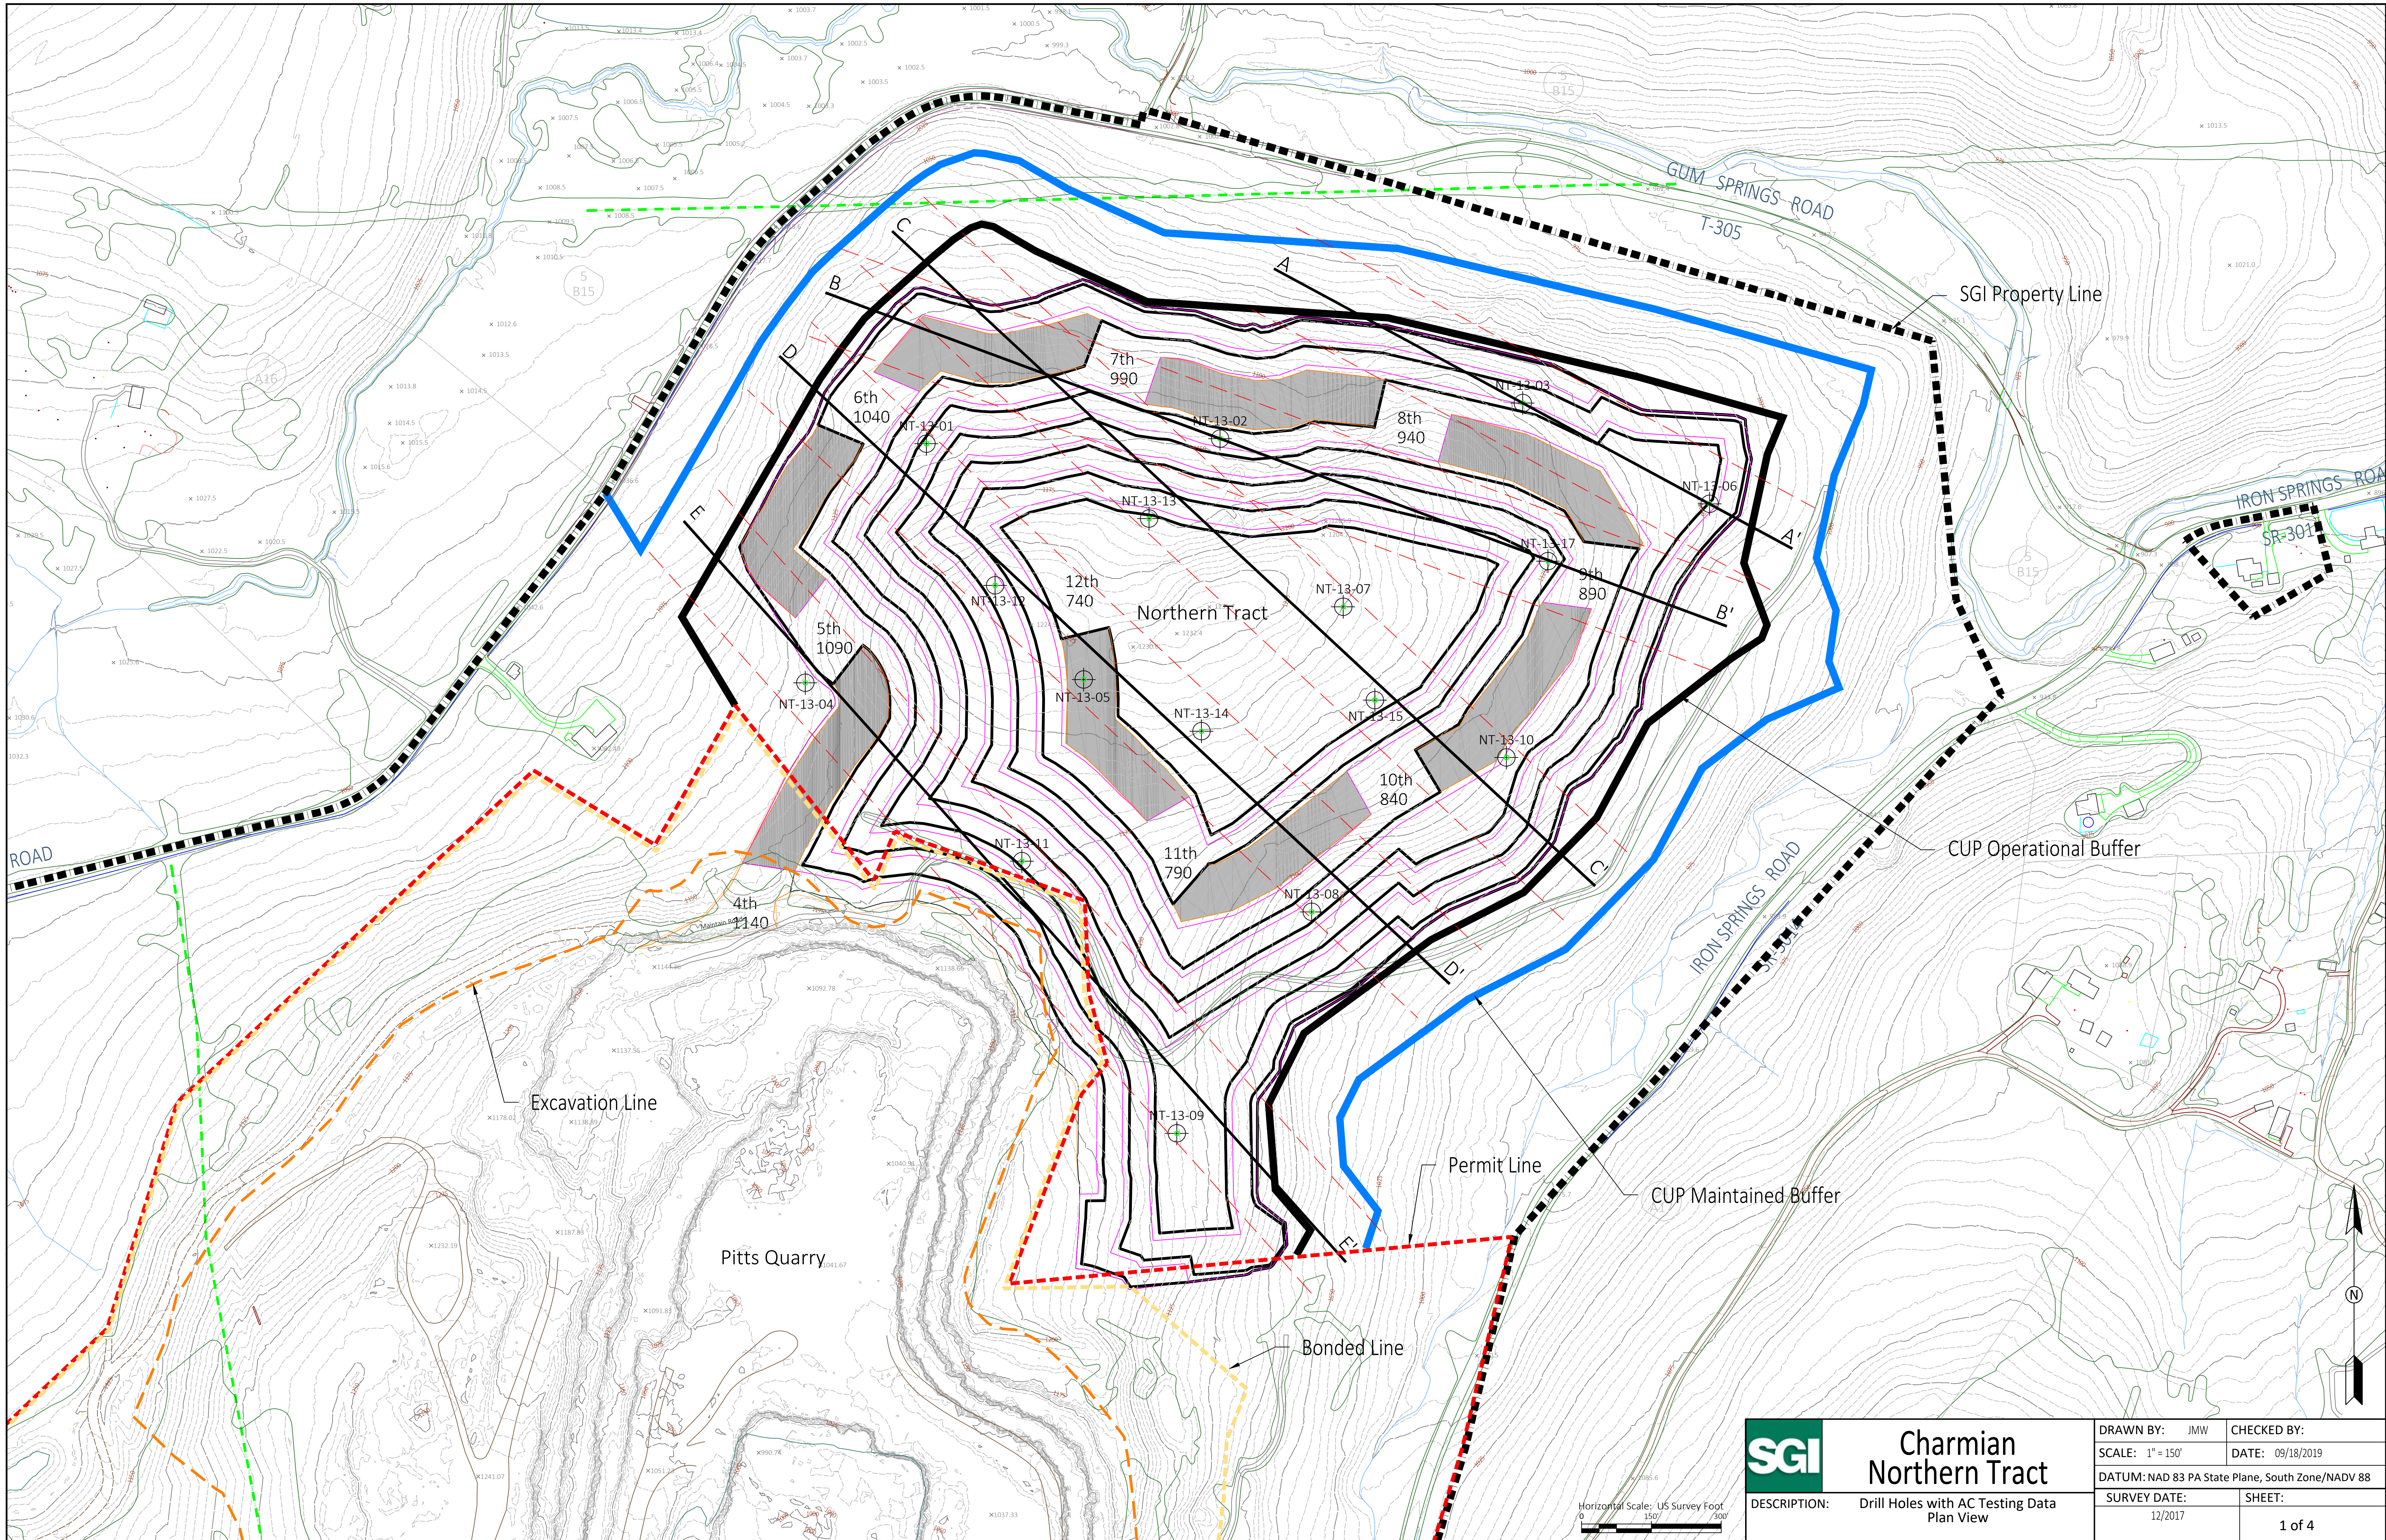


	<b>Charmian Northern Tract</b>	
	DRAWN BY: JMW	CHECKED BY:
	SCALE: 1" = 100'	DATE: 09/18/2019
	DATUM: NAD 83 PA State Plane, South Zone/NADV 88	
DESCRIPTION: Drill Holes with AC Testing Data Cross Sectional View	SURVEY DATE: 12/2017	SHEET: 2 of 4

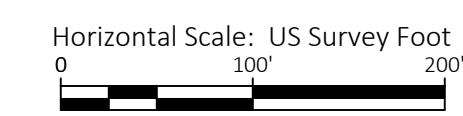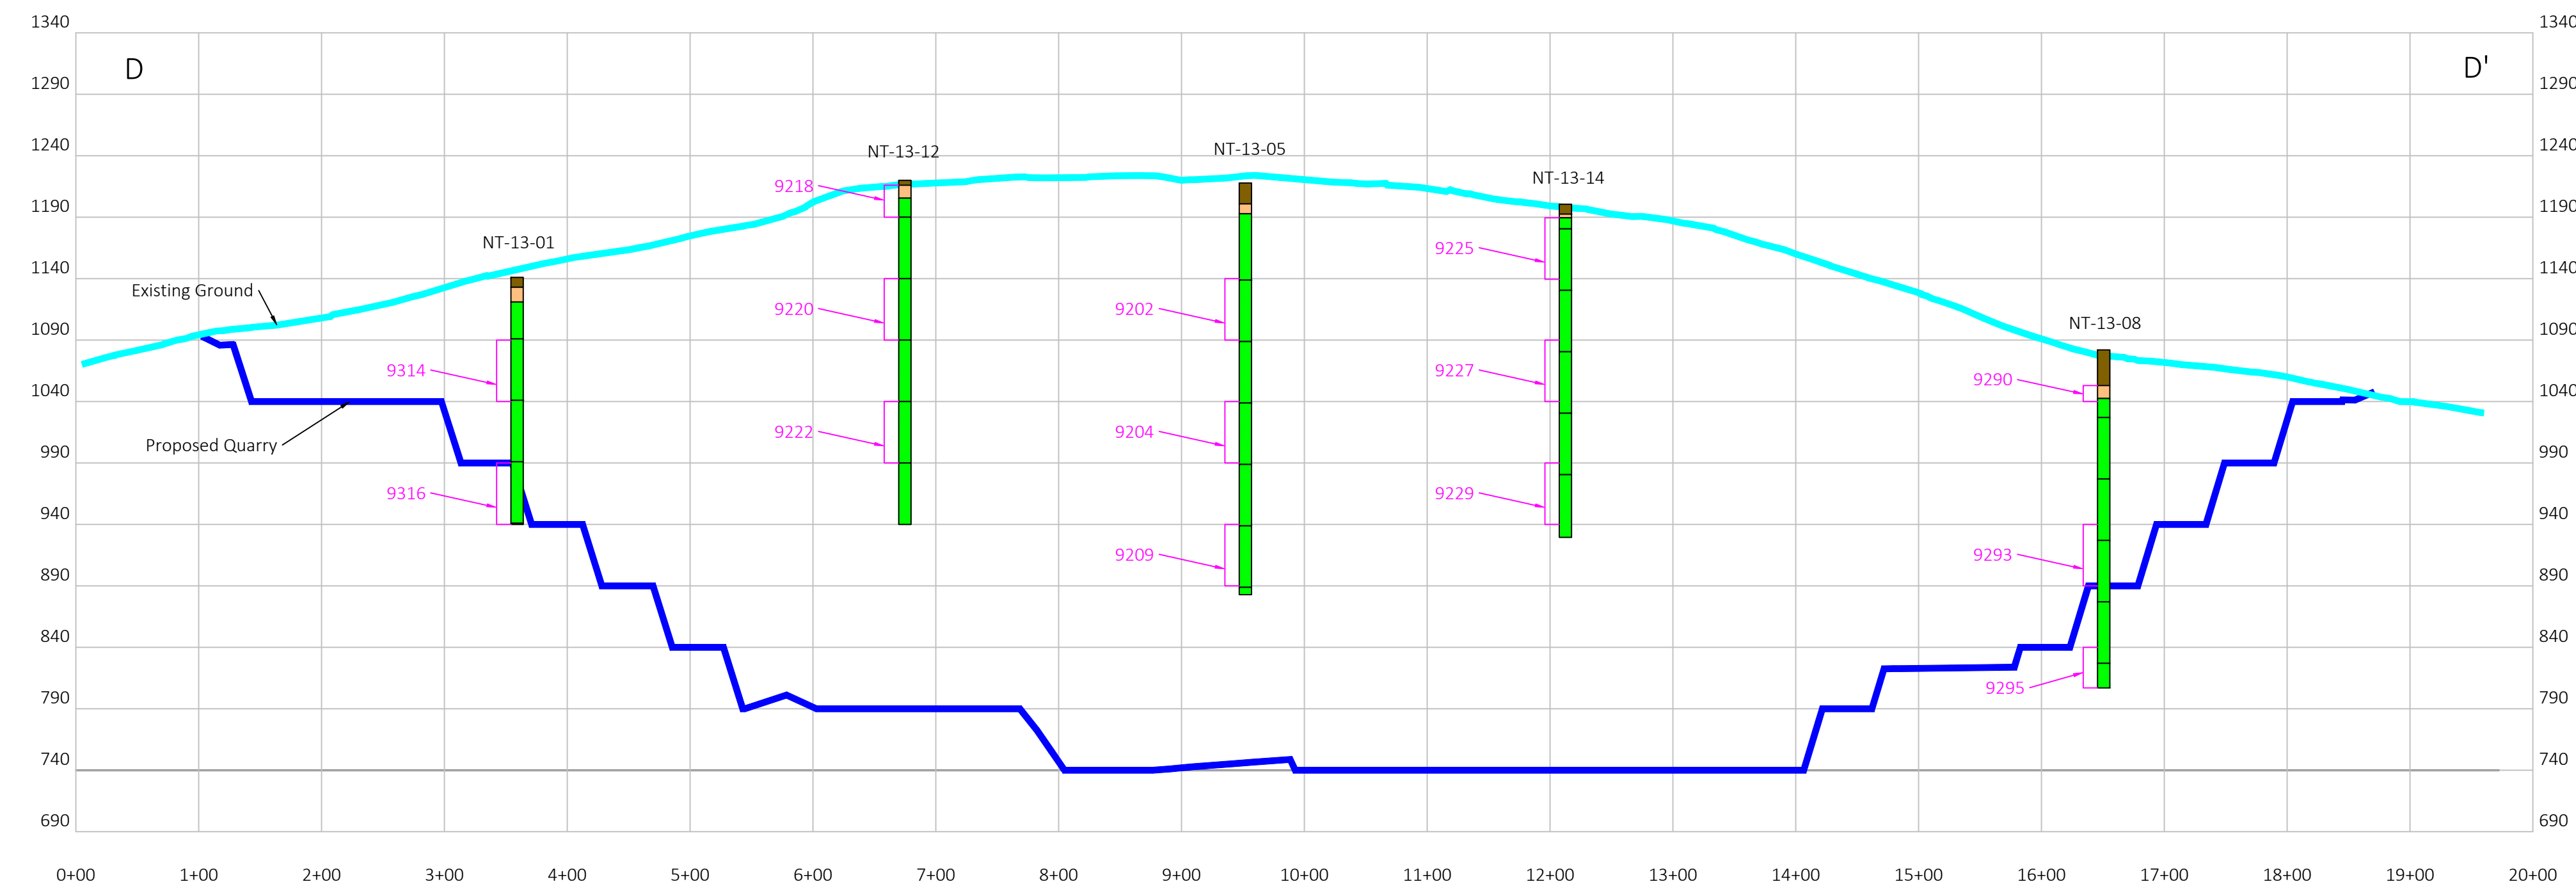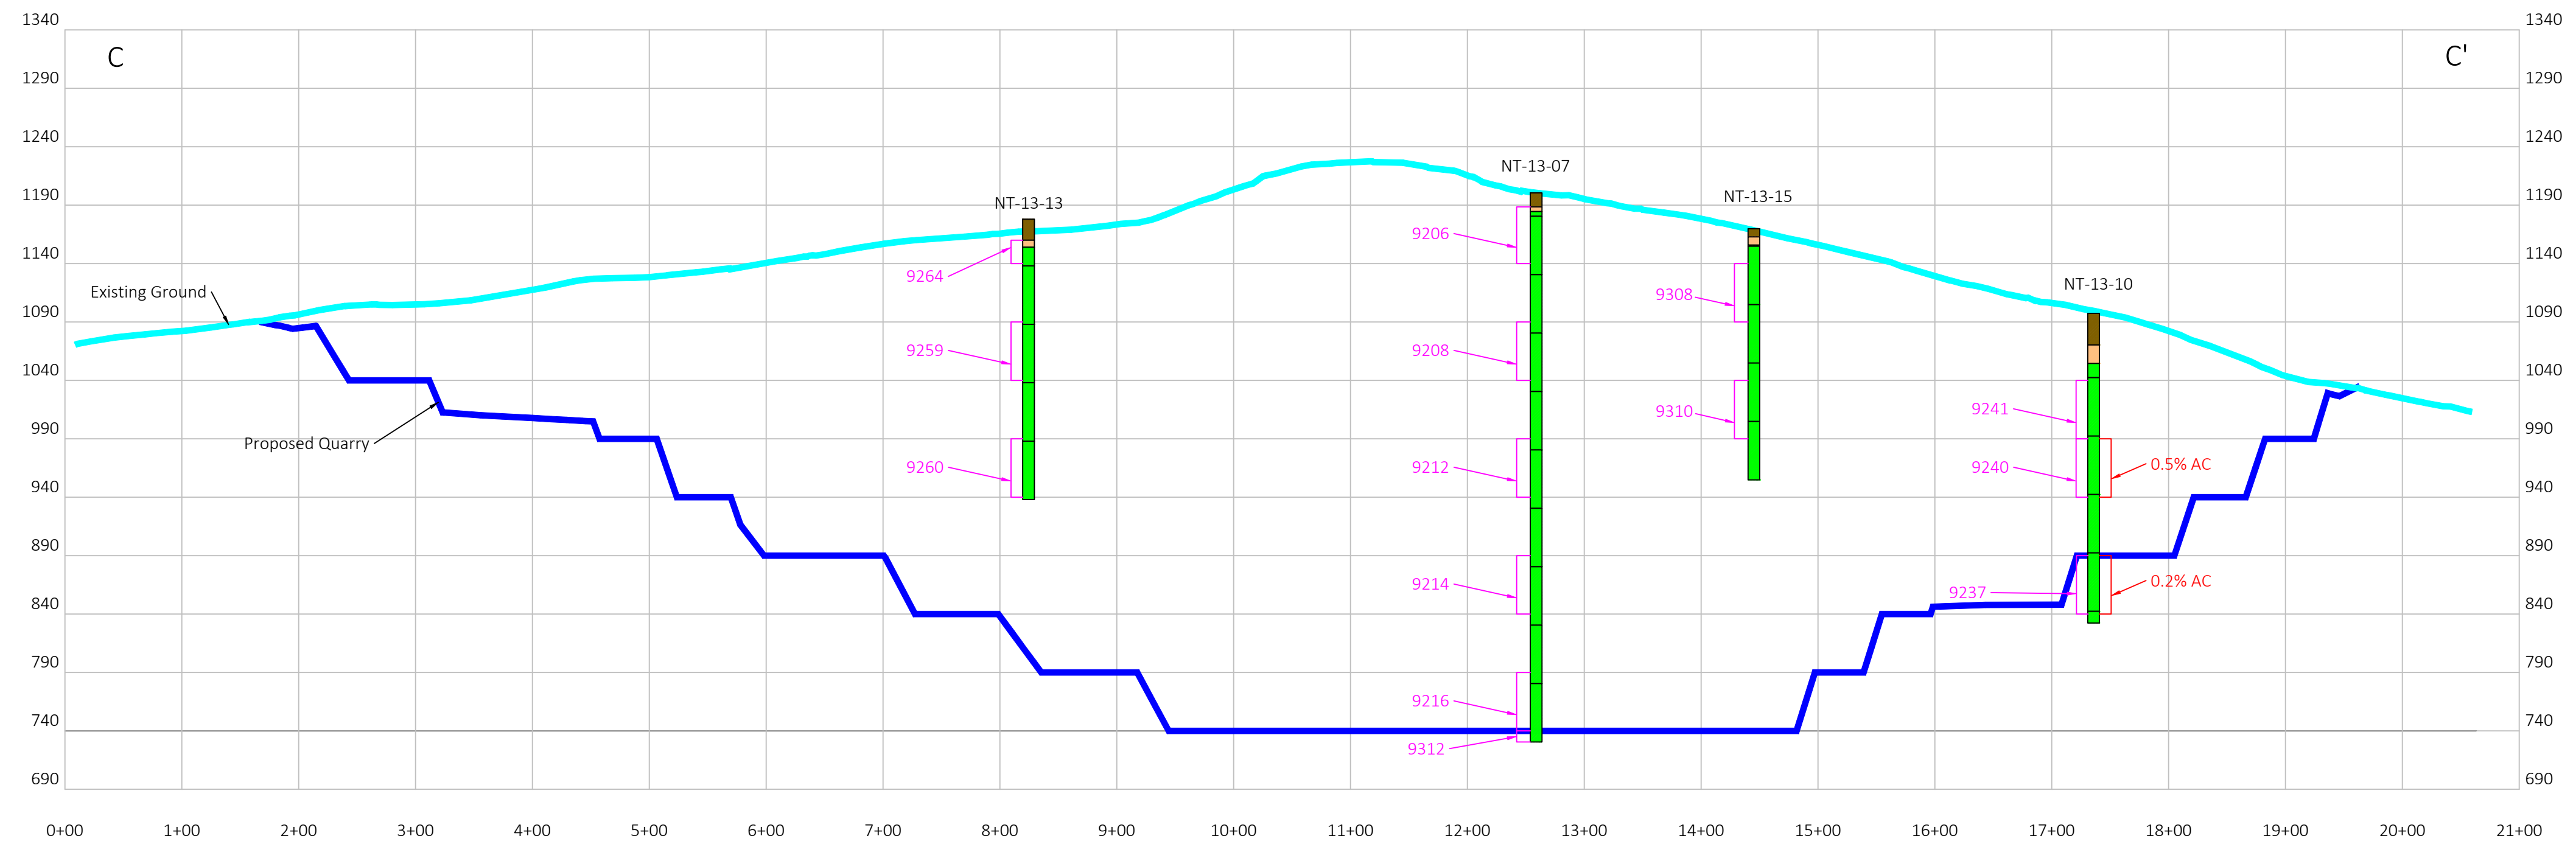


	<b>Charmian Northern Tract</b>	
	DRAWN BY: JMW	CHECKED BY:
	SCALE: 1" = 100'	DATE: 09/18/2019
	DATUM: NAD 83 PA State Plane, South Zone/NADV 88	
DESCRIPTION: Drill Holes with AC Testing Data Cross Sectional View		SURVEY DATE: 12/2017
		SHEET: 3 of 4

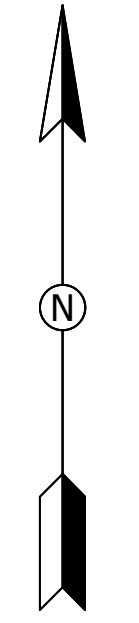

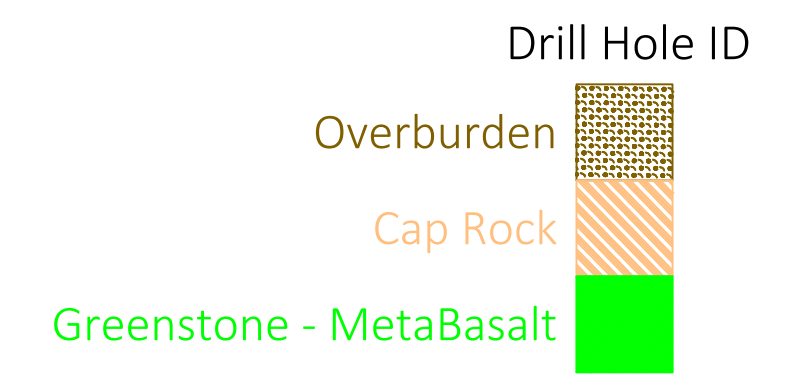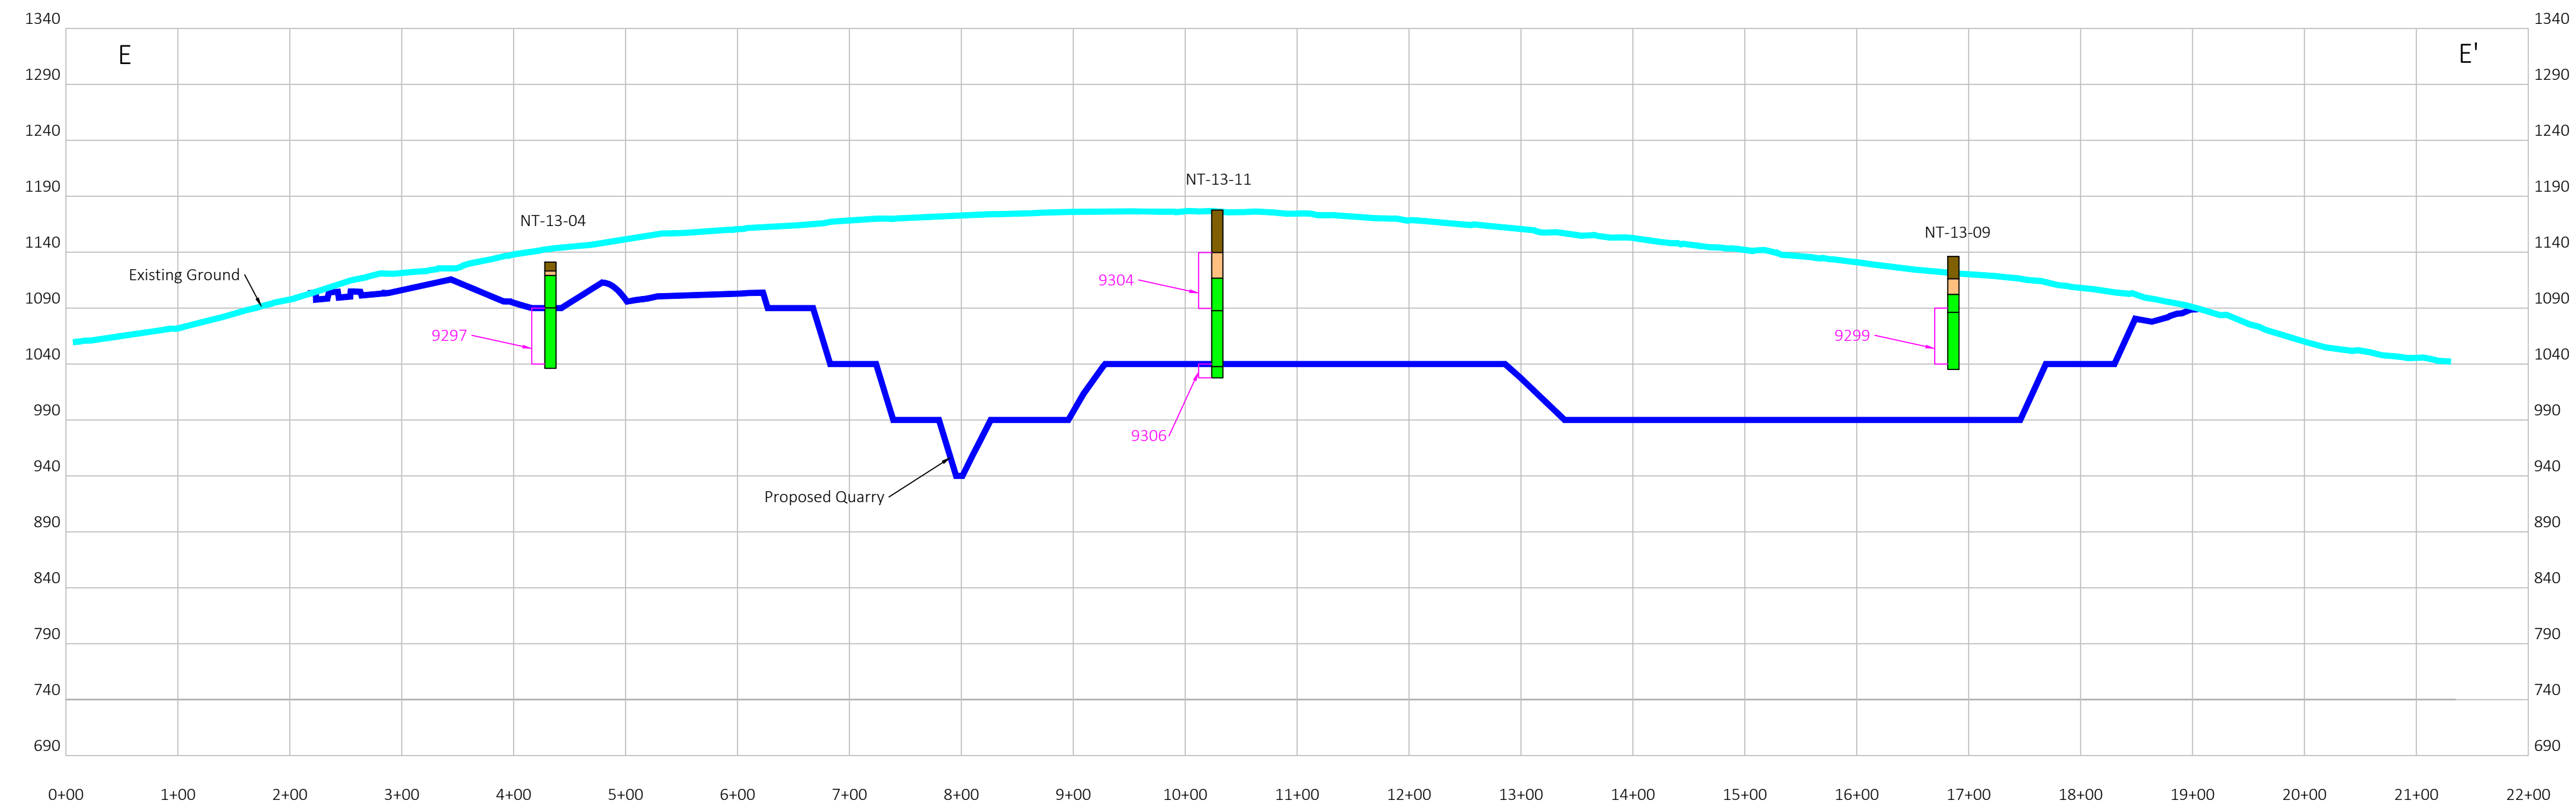

Horizontal Scale: US Survey Foot  
 0 100' 200'

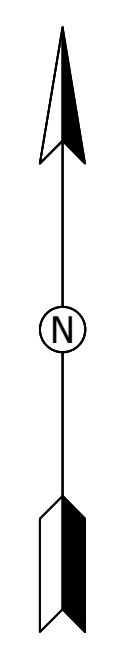

<b>Charmian Northern Tract</b>	DRAWN BY: JMW    CHECKED BY:
	SCALE: 1" = 100'    DATE: 09/18/2019
	DATUM: NAD 83 PA State Plane, South Zone/NADV 88
	SURVEY DATE: 12/2017    SHEET: 4 of 4
DESCRIPTION: Drill Holes with AC Testing Data Cross Sectional View	