

TRANSCONTINENTAL GAS PIPE LINE COMPANY LLC ATLANTIC SUNRISE PROJECT PROPOSED 30" CENTRAL PENN LINE NORTH

BEST MANAGEMENT PRACTICES AND QUANTITIES PLAN SET

LENOX TOWNSHIP

SUSQUEHANNA COUNTY

BMP DETAIL SUMMARY


FIGURE	FIGURE TITLE	SHEET NO.	
ARF	ABACT ROCK FILTER	1	
BBD	BROAD-BASED DIP		
BEC	BRIDGE EQUIPMENT CROSSING		
CD	COFFERDAM STREAM CROSSING		
CDM	CHECK DAM	2	
CFS	COMPOST FILTER SOCK		
CS	CLEANOUT STAKE		
CST	COMPOST SOCK SEDIMENT TRAP		
CWC	CLEAN WATER CROSSING (TEMPORARY LEVEL SPREADER)	3	
DPX	DAM AND PUMP STREAM CROSSING		
DS	HYDROSTATIC DEWATERING STRUCTURE		
ECB	EROSION CONTROL BLANKET		
FD	FILTER SOCK DIVERSION		
FEN	CONSTRUCTION FENCE		
FX	FLUME STREAM CROSSING		
HDD	HORIZONTAL DIRECTIONAL DRILL		
IPF	FILTER BAG INLET PROTECTION TYPE M		
IPS	STONE AND CONCRETE INLET PROTECTION TYPE M		
MAT.1	TIMBER MATTING CONSTRUCTION		5
MAT.2	TIMBER MATTING WITH FILL OVER EXISTING PIPELINES		
MAT.3	TIMBER MATTING AIR BRIDGE		
PWB	PUMP WATER FILTER BAG		
RAO	RIP RAP APRON AT PIPE OUTLET WITHOUT FLARED END SECTION	6	
RAP	RIP RAP GRADATION		
RCE	ROCK CONSTRUCTION ENTRANCE		
RCW	ROCK CONSTRUCTION ENTRANCE WITH WASH RACK		
RFO	ROCK FILTER OUTLET		
RSF	REINFORCED SILT FENCE (30" HIGH)		
RSS	RIP RAP STREAM BANK STABILIZATION		
RX.1	TRENCHED ROAD CROSSING		7
RX.2	BORED ROAD/RAILROAD CROSSING		
SBR	STREAM BANK STABILIZATION WITH REINFORCEMENT BLANKET		
SF	STANDARD SILT FENCE (18" HIGH)		
SSF	SUPER SILT FENCE (33" HIGH)	8	
TD	TRENCH DEWATERING		
TP	TRENCH PLUG INSTALLATION		
TRV	TRASH RACK AND ANTI-VORTEX DEWICE		
TS.1	TOPSOIL SEGREGATION (1)	9	
TS.2	TOPSOIL SEGREGATION (2)		
TS.3	TOPSOIL SEGREGATION (3)		
TTS	SIDE SLOPE (TWO-TONE) CONSTRUCTION PROCEDURE		
VCH	VEGETATED CHANNEL	10	
WB	WATERBAR		
WB.1	WATERBAR LAYOUT DETAIL		
WB.2	COMPOST FILTER SOCK AND SUMP (PADEP APPROVED ALTERNATE DETAIL) AT WATERBAR DISCHARGE		
WBX.1	BORED WATERBODY CROSSING		
WCC.1	WETLAND INSTALLATION PROCEDURE		11
WCC.3	"INUNDATED WETLAND" INSTALLATION PROCEDURE		
WD	WATER DEFLECTOR		
WEC	WETLAND EQUIPMENT CROSSING		

DETAILS THAT ARE NOT UTILIZED IN THIS COUNTY ARE STRUCK THROUGH IN THIS TABLE. THESE DETAILS ARE ALSO CROSSED OUT WITH A NOTE THAT READS "DETAILS ARE NOT UTILIZED IN THIS COUNTY" ON THEIR RESPECTIVE SHEET.


DRAWING INDEX

DRAWING NUMBER	SHEET NO.	DRAWING NAME
24-1601-70-28-A/1683_3-BMP	1-1	COVER SHEET
ASR-BMP-GN	1-3	GENERAL NOTES
ASR-BMP	1-11	BEST MANAGEMENT PRACTICES STANDARD CONSTRUCTION DETAILS
24-1600-70-28-A/1683_3-BMP-SU-TB	1-3	QUANTITY, CROSSING, AND ACIDIC SOIL TABLES

E&S DETAIL GROUP LEGEND FOR PIPELINE CROSSINGS

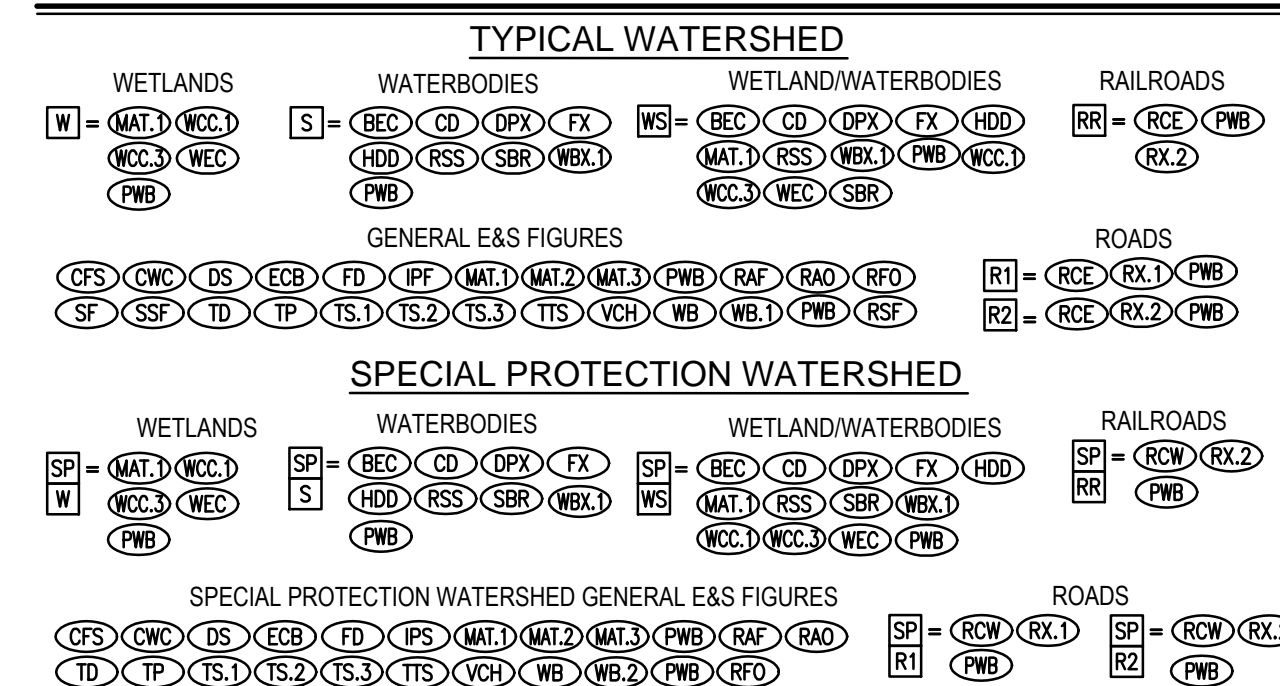

DETAILS IN THIS LEGEND ARE NOT COMPREHENSIVE AND ONLY REFER TO BMPs RELATED TO PIPELINE CROSSINGS. ADDITIONAL BMPs ARE PROVIDED FOR ACCESS ROADS.
E&S DETAIL GROUP LEGEND IS ALSO PROVIDED ON THE PIPELINE E&S PLANS. LEGEND IS SHOWN HERE FOR COORDINATION PURPOSES.

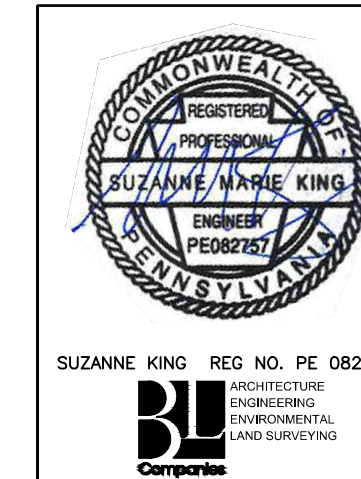

REVISIONS						
NO.	DATE	BY	DESCRIPTION	W.O. NO.	CHK.	APP.
0	08/26/2015	BL	ISSUED FOR PADEP SUBMITTAL	W0572385	JLK	SMK
1	12/02/2015	BL	ISSUED FOR PADEP RESUBMITTAL	W0572385	JLK	SMK
2	Oct. 2016	BL	PADEP TECHNICAL DEFICIENCY RESPONSE #1	W0572385	JLK	AJB
3	April 2017	BL	PADEP TECHNICAL DEFICIENCY RESPONSE #2	W0572385	JLK	AJB

TRANSCONTINENTAL GAS PIPE LINE COMPANY, LLC ATLANTIC SUNRISE PROJECT PROPOSED 30" CENTRAL PENN LINE NORTH PENNSYLVANIA BEST MANAGEMENT PRACTICES AND QUANTITIES PLAN SET SUSQUEHANNA COUNTY, PENNSYLVANIA							
COVER SHEET							
DRAWN BY:	ELZ	DATE:	05/15/15	ISSUED FOR:	BID	SCALE:	
CHECKED BY:	JLK	DATE:	07/02/15	ISSUED FOR:	CONSTRUCTION	REVISION:	3
APPROVED BY:	SMK	DATE:	07/08/15	DRAWING NUMBER:	24-1601-70-28-A/1683_3-BMP	SHEET	1
W.O.:						OF	1

PIPELINE BMP INSTALLATION SEQUENCE

- AT LEAST 7 DAYS PRIOR TO STARTING ANY EARTH DISTURBANCE ACTIVITIES, INCLUDING CLEARING AND GRUBBING, THE OWNER AND/OR OPERATOR SHALL INVITE ALL CONTRACTORS, ENVIRONMENTAL INSPECTORS, THE LANDOWNER, APPROPRIATE MUNICIPAL OFFICIALS, THE E&S PLAN PREPARER, THE PCSM PLAN PREPARER, THE LICENSED PROFESSIONAL RESPONSIBLE FOR OVERSIGHT OF CRITICAL STAGES OF IMPLEMENTATION OF THE PCSM PLAN, AND A REPRESENTATIVE FROM THE LOCAL CONSERVATION DISTRICT TO AN ON-SITE PRECONSTRUCTION MEETING.
- AT LEAST 3 DAYS PRIOR TO STARTING ANY EARTH DISTURBANCE ACTIVITIES, OR EXPANDING INTO AN AREA PREVIOUSLY UNMARKED, THE PENNSYLVANIA ONE CALL SYSTEM INC. SHALL BE NOTIFIED AT 1-800-242-1776 FOR THE LOCATION OF EXISTING UNDERGROUND UTILITIES.
- HOLD PRE-CONSTRUCTION CONFERENCE WITH THE ENVIRONMENTAL INSPECTORS, LOCAL COUNTY CONSERVATION DISTRICT (CCD), PADEP, AND DESIGN ENGINEER.
- LOCATE STAGING AREAS AND ACCESS POINTS INCLUDING CONSTRUCTION ENTRANCES. FIELD LOCATE THE LOD.
- LOCATE, STAKE AND/OR INSTALL ORANGE CONSTRUCTION FENCE AROUND SPECIAL AREAS OF CONCERN (I.E. WETLANDS, STREAMS, CULTURAL RESOURCES.)
- PERFORM NON-MECHANIZED TREE CUTTING WHERE REQUIRED.
- INSTALL CONSTRUCTION ENTRANCES.
- ALL OFF-SITE WASTE AND BORROW AREAS MUST HAVE AN E&S PLAN APPROVED BY THE LOCAL COUNTY CONSERVATION DISTRICT OR DEP AND BE FULLY IMPLEMENTED PRIOR TO BEING ACTIVATED. THE CONTRACTOR WILL BE RESPONSIBLE FOR THE REMOVAL OF ANY EXCESS MATERIAL AND TO DEVELOP A PLAN THAT MEETS THE CONDITIONS OF CHAPTER 102, NPDES PERMIT CONDITIONS, AND/OR OTHER STATE AND FEDERAL REGULATIONS.
- REMOVE BRUSH, INCLUDING STUMPS, ONLY IN AREAS NECESSARY TO EFFECTIVELY INSTALL PERIMETER SEDIMENT BARRIERS, UPSLOPE TEMPORARY FILTER SOCK DIVERSIONS AND TEMPORARY DIVERSION SWALES. LEVEL SIDE CUTS REQUIRED TO GRANT ACCESS FOR VEHICLES AND WORKERS TO SAFELY PERFORM THE INSTALLATION OF SEDIMENT BARRIERS AS SHOWN ON THE E&S PLANS.
- INSTALL PERIMETER CONTROLS (SEDIMENT BARRIERS). ACCESS REQUIREMENTS FOR PERIMETER CONTROLS ALONG PRIVATE DRIVES WITHIN THE LOD SHALL BE IN ACCORDANCE WITH THE LANDOWNER AGREEMENTS.
- INSTALL PERMANENT AND TEMPORARY ACCESS ROADS AND ASSOCIATED B MPS (VEGETATED ROADSIDE DITCHES, DITCH RELIEF CULVERTS, AND RIPRAP OUTLET PROTECTION). SEE ACCESS ROAD SEQUENCE OF CONSTRUCTION FOR SPECIFIC CONSTRUCTION STEPS ASSOCIATED WITH ROAD CONSTRUCTION (PROVIDED IN SECTION 2 OF THE ESCGP-2 NOI).
- THE COMPLIANCE MANAGER SHALL PROVIDE PADEP AT LEAST THREE DAYS' NOTICE PRIOR TO BULK EARTH DISTURBANCE AND UPON COMPLETED INSTALLATION OF PERIMETER EROSION CONTROLS.
- HAVE SURVEY CREWS LOCATE AND RE-STAKE AS NEEDED, IF ANY STAKES ARE DAMAGED, IN ALL SPECIAL AREAS OF CONCERN (I.E., WETLANDS, STREAMS, ETC.)
- UPON TEMPORARY CESSATION OF AN EARTH DISTURBANCE ACTIVITY OR ANY STAGE OF AN ACTIVITY WHERE THE CESSATION OF EARTH DISTURBANCE ACTIVITIES WILL EXCEED FOUR DAYS, THE SITE SHALL BE IMMEDIATELY SEEDED, MULCHED, OR OTHERWISE PROTECTED FROM ACCELERATED E&SC PENDING FUTURE EARTH DISTURBANCE ACTIVITIES. FOR AN EARTH DISTURBANCE ACTIVITY OR ANY STAGE OF AN ACTIVITY TO BE CONSIDERED TEMPORARILY STABILIZED, THE DISTURBED AREAS SHALL BE COVERED WITH ONE OF THE FOLLOWING: A MINIMUM UNIFORM COVERAGE OF MULCH AND SEED, WITH A DENSITY CAPABLE OF RESISTING ACCELERATED E&SC, OR AN ACCEPTABLE E&SC BMP WHICH TEMPORARILY MINIMIZES ACCELERATED E&SC. TEMPORARY STABILIZATION WILL NOT OCCUR ON ACTIVE VEHICULAR TRAVEL WAYS WITHIN THE ROW.
- PROCEED WITH MAJOR CLEARING AND GRUBBING.
- BEGIN CONSTRUCTION STAKING FOR TEMPORARY GRADING.
- INSTALL CLEAN WATER CROSSINGS, INCLUDING LINERS, RIP RAP APRON ENERGY DISSIPATORS AND FLUME CROSSINGS
- AS THE GRUBBING OPERATION COMMENCES, INSTALL ROCK FILTERS AND WATERBARS ALONG THE ALIGNMENT.
- STRIP AND STOCKPILE TOPSOIL; INSTALL SEDIMENT BARRIERS AROUND STOCKPILES.
- HAUL PIPE TO RIGHT-OF-WAY. BEND, PLACE ON SUPPORTS, ALIGN, AND WELD. INSTALL STREAM AND WETLAND CROSSING B MPS (TIMBER MATTING, TIMBER MAT BRIDGES). LAY PIPE IN DITCH. IMMEDIATELY AFTER INSTALLING CROSSING, RESTORE DISTURBED AREA AND INSTALL STREAMBANK STABILIZATION.
- CLEAR, GRUB, AND CONSTRUCT STREAM AND WETLAND CROSSINGS IN ACCORDANCE WITH CHAPTER 105, SECTION 404, 401, AND RELATED PERMITS. INSTALL STREAM FLUMES, AND/OR DAM AND PUMP AS SPECIFIED IN CHAPTER 105 PERMIT DOCUMENTS FOR CROSSING OF STREAM AND WETLAND AREAS. CONTRACTOR SHALL PLACE PIPE, INSTALL TRENCH PLUGS, BACKFILL TRENCH, AND TEMPORARILY STABILIZE WITHIN 48 HOURS OF EXCAVATING TRENCH IN RESOURCE CROSSING LOCATIONS.
- DIG TRENCH OUTSIDE OF RESOURCE CROSSINGS. CONTRACTOR SHALL PLACE PIPE, INSTALL TRENCH PLUGS, AND BACKFILL TRENCH WITHIN 30 DAYS OF EXCAVATING TRENCH.
- PERFORM NON-DESTRUCTIVE TESTING (NDT) INSPECTION OF WELDS AND APPLY COATING TO WELD AREA.
- INSTALL TRENCH PLUGS.
- BACKFILL PIPE TRENCH, REPAIR PERMANENT WATERBARS, REMOVE TEMPORARY WATERBARS, RETURN TEMPORARILY GRADED AREAS TO PRE-DEVELOPMENT GRADE, REPAIR/INSTALL EROSION CONTROL BLANKET AS NEEDED, REPLACE TOPSOIL AND IMMEDIATELY SEED AND STABILIZE DISTURBED AREAS (SLOPES, DITCHES AND CHANNELS) AS THEY ARE RETURNED TO FINAL GRADE. REFER TO PLANTING PLANS AND RIPARIAN BUFFER PLANTINGS, AS APPLICABLE, IN THE BMP PLAN SET AND E&S NARRATIVE. ANY AREA THAT USED STONE AND/OR TIMBER MATS FOR TEMPORARY STABILIZATION AND/OR ACCESS WILL BE COMPLETELY REMOVED, SOIL WILL BE DE-COMPACTED BY USING TRACKED EQUIPMENT MAKING MULTIPLE PASSES OVER AREA. RE-ESTABLISH PRECONSTRUCTION CONTOURS, AND REPLACE TOPSOIL TO A MINIMUM OF 4-8 INCHES DEEP AND SEED AND MULCH AREAS. VEHICULAR TRAFFIC SHOULD BE RESTRICTED FROM AREAS TO PREVENT SOIL COMPACTION.
- TRANSOCO WILL COMPLETE UPLAND FINAL GRADING, TOPSOIL REPLACEMENT, INSTALLATION OF PERMANENT E&S MEASURES WITHIN 20 DAYS AFTER BACKFILLING THE TRENCH IN ALL AREAS EXCEPT RESIDENTIAL AREAS, WHICH WILL BE COMPLETED WITHIN 10 DAYS.
- PERFORM HYDROSTATIC PRESSURE TEST OF PIPELINE.
- DEWATER PIPELINE UTILIZING APPROPRIATE B MPS, COMPLETE FINAL TIE-INS, AND DRY PIPELINE.
- AN AREA SHALL BE CONSIDERED TO HAVE ACHIEVED FINAL STABILIZATION WHEN IT HAS A MINIMUM UNIFORM 70% PERENNIAL VEGETATIVE COVER OR OTHER PERMANENT NON-VEGETATIVE COVER WITH A DENSITY SUFFICIENT TO RESIST ACCELERATED SURFACE EROSION AND SUBSURFACE CHARACTERISTICS SUFFICIENT TO RESIST SLIDING AND OTHER MOVEMENTS. WHEN CONTROLS ARE TO BE REMOVED IN AGRICULTURAL NON-SENSITIVE AREAS (STREAMS/WETLANDS), AGRICULTURAL LANDOWNERS SHALL MAINTAIN AGRICULTURAL B MPS PER PADEP REGULATIONS.
- UPON COMPLETION OF ALL EARTH DISTURBANCE ACTIVITIES AND PERMANENT STABILIZATION OF ALL DISTURBED AREAS, THE PERMITTEE AND/OR OPERATORS SHALL CONTACT THE LOCAL CCD AND/OR PADEP FOR AN INSPECTION PRIOR TO THE REMOVAL OF THE E&SC B MPS. REMOVAL OF TEMPORARY WETLAND AND STREAM CROSSINGS, TEMPORARY B MPS INCLUDING SEDIMENT BARRIERS, TEMPORARY FILTER SOCK DIVERSION SWALES, TEMPORARY CLEAN WATER DIVERSION SWALES (AND ASSOCIATED GRADING), CLEAN WATER CROSSING OUTFALL PROTECTION AND LEVEL SPREADERS, ROCK FILTERS, AND TEMPORARY WATERBARS ALONG THE ALIGNMENT.
- ALL GRADED AREAS SHALL BE PERMANENTLY STABILIZED IMMEDIATELY UPON REACHING FINISHED GRADE. CUT SLOPES IN COMPETENT BEDROCK AND ROCK FILLS NEED NOT BE VEGETATED. SEEDED AREAS WITHIN 100 FEET OF A HIGH VELOCITY SURFACE WATER AND WITHIN 50 FEET OF NON-HQ/LEV SURFACE WATER, OR AS OTHERWISE SHOWN ON THE PLAN DRAWINGS, SHALL BE BLANKETED ACCORDING TO THE STANDARDS OF THIS PLAN.
- COMPLETE SITE RESTORATION AND STABILIZATION, INCLUDING SOIL AERATION, SOIL TREATMENT, SEED APPLICATION AND MULCHING IN AREAS DISTURBED BY E&SC BMP REMOVAL. INSTALL RIPARIAN BUFFER PLANTINGS PER THE RIPARIAN BUFFER PLANTING PLANS.
- REMOVE AND PROPERLY DISPOSE OF/RECYCLE E&SC B MPS. REMOVE STAKES AND ORANGE CONSTRUCTION FENCE. REPAIR AND PERMANENTLY STABILIZE AREAS DISTURBED DURING E&SC BMP REMOVAL.

MAINTENANCE PROGRAM

THE FOLLOWING INSPECTION AND MAINTENANCE PRACTICES WILL BE USED TO MAINTAIN EROSION AND SEDIMENT CONTROLS AND STABILIZATION MEASURES. REFER TO BMP DETAILS FOR SPECIFIC OPERATION AND MAINTENANCE REQUIREMENTS.

- ALL EROSION AND SEDIMENT CONTROL MEASURES WILL BE INSPECTED ONCE EVERY SEVEN DAYS AND AFTER EACH RUNOFF EVENT. A WRITTEN REPORT MUST ALSO BE COMPLETED DOCUMENTING EACH INSPECTION AND, IF NECESSARY, ANY REPAIR, REPLACEMENT OR MAINTENANCE ACTIVITY.
 - ALL MEASURES WILL BE MAINTAINED IN GOOD WORKING ORDER; IF REPAIRS OR ADDITIONAL MEASURES ARE FOUND TO BE NECESSARY, THEY WILL BE INITIATED WITHIN 24 HOURS OF THE INSPECTION REPORT.
 - BUILT UP SEDIMENT WILL BE REMOVED FROM PERIMETER B MPS WHEN IT HAS REACHED ONE-THIRD THE HEIGHT OF THE BMP.
 - PERIMETER B MPS WILL BE INSPECTED FOR DEPTH OF SEDIMENT, DAMAGE, ETC., TO ENSURE THE MEASURE IS IN PROPER WORKING ORDER, AND THAT ANY POSTS/WOOD STAKES ARE SECURELY IN THE GROUND.
 - TEMPORARY SEDIMENT TRAPS, IF PRESENT, WILL BE INSPECTED FOR DEPTH OF SEDIMENT, AND BUILT UP SEDIMENT WILL BE REMOVED WHEN IT REACHES THE DESIGN CLEANOUT DEPTH.
 - TEMPORARY AND PERMANENT SEEDING, AND OTHER STABILIZATION MEASURES, WILL BE INSPECTED FOR BARE SPOTS, WASHOUTS, AND HEALTHY GROWTH.
 - A MAINTENANCE INSPECTION REPORT WILL BE MADE AFTER EACH INSPECTION. COPIES OF THE REPORT FORMS TO BE COMPLETED BY THE INSPECTOR ARE INCLUDED IN THIS ESCP.
 - THE INSPECTOR WILL IMPLEMENT INSPECTION AND MAINTENANCE PRACTICES NECESSARY FOR KEEPING THE EROSION AND SEDIMENT CONTROLS THAT ARE USED ON THE SITE IN GOOD WORKING ORDER. THE INSPECTOR WILL ALSO BE TRAINED IN THE COMPLETION OF, INITIATION OF ACTIONS REQUIRED BY, AND THE FILING OF THE INSPECTION FORMS.
 - DISTURBED AREAS AND MATERIALS STORAGE AREAS WILL BE INSPECTED FOR EVIDENCE OF OR POTENTIAL FOR POLLUTANTS ENTERING THE STORMWATER.
- A COPY OF THE APPROVED EROSION AND SEDIMENT CONTROL PLAN(S) WILL BE AVAILABLE ON THE SITE AT ALL TIMES.

ONCE ANY EROSION CONTROL MEASURES ARE INSTALLED, THE MAINTENANCE AND INSPECTION PROCEDURES ABOVE SHALL BEGIN. THE CONTRACTOR SHOULD BE AWARE THAT THE INSPECTION FORMS BECOME AN INTEGRAL PART OF THE ESCP AND SHALL BE MADE READILY AVAILABLE TO THE GOVERNMENT INSPECTION OFFICIALS, THE PROJECT OWNER'S ENGINEER, AND THE PROJECT OWNER FOR REVIEW UPON REQUEST DURING VISITS TO THE PROJECT SITE.

INSPECTORS SHOULD BE KNOWLEDGEABLE IN THE PRINCIPLES AND PRACTICE OF EROSION AND SEDIMENT CONTROLS AND POSSESS THE SKILLS TO ASSESS CONDITIONS AT THE CONSTRUCTION SITE THAT COULD IMPACT STORMWATER QUALITY AND TO ASSESS THE EFFECTIVENESS OF ANY SEDIMENT AND EROSION CONTROL MEASURES SELECTED TO CONTROL THE QUALITY OF STORMWATER DISCHARGES FROM THE CONSTRUCTION SITE. THEY SHOULD ALSO HAVE READ AND UNDERSTOOD ALL PORTIONS OF THIS ESCP, INCLUDING THE ESCGP-2.

THE INDIVIDUAL(S) RESPONSIBLE FOR POST-STORM AND STORM EVENT BMP INSPECTIONS, AND THE QUALIFIED PERSON(S) ASSIGNED RESPONSIBILITY TO ENSURE FULL COMPLIANCE WITH THE PERMIT AND IMPLEMENTATION OF ALL ELEMENTS OF THE ESCP, INCLUDING THE PREPARATION OF THE ANNUAL COMPLIANCE EVALUATION AND THE ELIMINATION OF ALL UNAUTHORIZED DISCHARGES ARE:

NAME: _____
 PHONE NUMBER: _____ EMERGENCY PHONE #: _____
 COMPANY: _____
 RESPONSIBILITIES: _____
 NAME: _____
 PHONE NUMBER: _____ EMERGENCY PHONE #: _____
 COMPANY: _____
 RESPONSIBILITIES: _____

TEMPORARY AND PERMANENT STABILIZATION

1. TEMPORARY STABILIZATION

TEMPORARY SEEDING WITH STRAW MULCH COVER FOR INTERIM STABILIZATION IS A TYPE OF BMP THAT CAN USUALLY BE PROVIDED WHERE THE EARTH DISTURBANCE ACTIVITY TEMPORARILY CEASES (I.E. 4 DAYS OR MORE) UNLESS DIRECTED BY THE PROJECT OWNER, PADEP, OR CONSERVATION DISTRICT.

THE INSTALLATION OF AN EROSION CONTROL BLANKET OR APPLICATION OF STRAW MULCH UPON SEEDED CAN BE UTILIZED TO PROTECT THE SEEDBED UNTIL VEGETATION IS ESTABLISHED.

2. PERMANENT STABILIZATION

UPON COMPLETION OF ANY EARTH DISTURBANCE ACTIVITY, THE SITE SHALL BE IMMEDIATELY SEEDED, MULCHED, OR OTHERWISE PROTECTED FROM ACCELERATED EROSION AND SEDIMENTATION.

EROSION & SEDIMENTATION CONTROLS SHALL BE LEFT IN PLACE UNTIL SUCH TIME AS THE DISTURBED AREAS HAVE PERMANENT STABILIZATION. AN AREA SHALL BE CONSIDERED TO HAVE ACHIEVED FINAL STABILIZATION WHEN IT HAS A MINIMUM UNIFORM 70% PERENNIAL VEGETATIVE COVER OR OTHER PERMANENT NON-VEGETATIVE COVER WITH A DENSITY SUFFICIENT TO RESIST ACCELERATED SURFACE EROSION AND SUBSURFACE CHARACTERISTICS SUFFICIENT TO RESIST SLIDING AND OTHER MOVEMENTS.

WHEN EROSION & SEDIMENTATION CONTROLS ARE TO BE REMOVED IN AGRICULTURAL NON-SENSITIVE AREAS (STREAMS/WETLANDS), AGRICULTURAL LANDOWNERS SHALL MAINTAIN AGRICULTURAL B MPS PER PADEP REGULATIONS.

3. STABILIZATION DURING NON-GROWING SEASONS

WHEN UTILITY CONSTRUCTION MUST BE DONE AND IS COMPLETED DURING A NON-GROWING SEASON, INTERIM STABILIZATION B MPS MUST BE IMPLEMENTED AND ADEQUATELY MAINTAINED. THE APPLICATION OF STRAW MULCH AT THE RATE OF 3.0 TONS PER ACRE IS REQUIRED. THE B MPS SHOULD BE INSPECTED WEEKLY (UNLESS SNOW COVERED) AND AFTER EACH RUNOFF EVENT TO IDENTIFY AREAS THAT BECOME BARE.

BARE AREAS SHOULD BE COVERED WITH A PROPERLY INSTALLED EROSION CONTROL BLANKET. ALL TEMPORARY EROSION AND SEDIMENT POLLUTION CONTROLS MUST BE MAINTAINED UNTIL PERMANENT VEGETATION IS ESTABLISHED.

4. WHERE REQUIRED, STRAW MULCH MUST BE APPLIED AT A MINIMUM OF 3.0 TONS PER ACRE.

5. STRAW MULCH SHALL BE APPLIED IN LONG STRANDS, NOT FINELY CHOPPED OR BROKEN.

6. PRIOR TO ANY SEEDING, LIME, OR FERTILIZATION APPLICATION, A SOIL TEST SHALL BE PERFORMED TO DETERMINE THE pH FACTOR. ADDITIONAL LIME AND FERTILIZER MAY BE REQUIRED. NO LIME OR FERTILIZERS SHALL BE USED IN WETLAND AREAS.

7. LIME, FERTILIZE, SEED, AND MULCH DISTURBED AREAS PER THE EROSION AND SEDIMENT CONTROL PLANS. IN AREAS OF STEEP SLOPES OR OBVIOUS AREAS WHERE POTENTIAL EROSION MAY OCCUR, AND EROSION CONTROL MAT OR FLEXIBLE GROWTH MEDIUM (FGM) SHALL BE USED. FGM SHALL BE APPLIED PER MANUFACTURER SPECIFICATIONS. NO LIME OR FERTILIZERS SHALL BE USED IN WETLAND OR STREAM AREAS.

8. WATERBARS WITHIN AGRICULTURAL OR RESIDENTIAL AREAS SHALL BE USED AS TEMPORARY FEATURES. WATERBARS MAY BE REMOVED WHEN THE TRIBUTARY DRAINAGE AREA IS AT LEAST 70% STABILIZED WITH PERENNIAL VEGETATION AS PER PA CHAPTER 102.22.

PIPELINE WORK SEQUENCE IN WETLANDS

FOR WORK IN WETLANDS, THE FOLLOWING STEPS SHALL BE INSERTED IN THE GENERAL PIPELINE CONSTRUCTION SEQUENCE ABOVE:

1. INSTALL ORANGE FLAGGING AROUND PERIMETER OF WETLAND AND SEDIMENT BARRIERS ALONG THE **LIMITS OF DISTURBANCE**.

2. LOCATE STAGING AREAS AT LEAST 50 FEET FROM THE EDGE OF THE WETLAND.

3. INSTALL SEDIMENT BARRIERS DOWN SLOPE OF THESE AREAS.

4. INSTALL CONSTRUCTION ENTRANCE AS SHOWN ON THE PLANS.

5. MATS, PADS, OR SIMILAR DEVICES SHALL BE USED DURING THE CROSSINGS OF WETLANDS. ORIGINAL GRADES THROUGH WETLANDS MUST BE RESTORED AFTER TRENCHING AND BACKFILLING. ANY EXCESS FILL MATERIALS MUST BE REMOVED FROM THE WETLAND AND NOT SPREAD ON-SITE.

6. SOIL EXCAVATED FROM WETLAND AREAS SHALL BE CAREFULLY REMOVED WITH THE ROOTS INTACT. THIS SOIL SHOULD BE PLACED IN A SEPARATE STOCKPILE TO BE REUSED DURING THE WETLAND SURFACE RESTITUTION.

7. DEWATER WORK AREA: WATER FROM THE EXCAVATION SHALL BE PUMPED TO A SEDIMENT TRAP OR A FILTER BAG.

8. INSTALL PIPE.

9. INSTALL TRENCH PLUGS IN WETLAND AREAS PER THE E&S PLAN TO PREVENT THE TRENCH FROM DRAINING THE WETLAND OR CHANGING ITS MICROHYDROLOGY.

10. BACKFILL PIPE TRENCH. BACKFILL THE TOP 12-INCHES OF THE EXCAVATED TRENCH WITH THE STOCKPILED WETLAND SOIL TO MATCH ORIGINAL SURFACE GRADES.

PIPELINE WORK SEQUENCE AT STREAM CROSSINGS

FOR STREAM CROSSINGS, THE FOLLOWING STEPS SHALL BE INSERTED IN THE GENERAL PIPELINE CONSTRUCTION SEQUENCE ABOVE:

1. AFTER INSTALLATION OF SEDIMENTATION B MPS, INSTALL BYPASS HOSE, PUMP, OR COFFERDAM AS DESCRIBED IN STREAM CROSSING DETAILS AROUND THE WORK AREA.

2. DEWATER WORK AREA. WATER FROM THE EXCAVATION SHALL BE PUMPED TO A SEDIMENT FILTER BAG. WHERE POSSIBLE, EXCAVATION SHALL BE FROM THE TOP OF THE STREAM BANK.

3. STABILIZE CHANNEL EXCAVATION AND STREAM BANKS PRIOR TO REDIRECTING STREAM FLOW WITHIN 24 HOURS OF CROSSING BEING DONE FOR ALL STREAMS SMALLER THAN 10 FEET AND 48 HOURS FOR STREAMS LARGER THAN 10 FEET WIDE.

4. REMOVE BYPASS HOSE, PUMP, AND TEMPORARY DAM AS NEEDED.

ACCESS ROAD BMP INSTALLATION SEQUENCE

REFER TO SPECIFIC ACCESS ROAD CONSTRUCTION SEQUENCE NOTES INCLUDED IN THE ACCESS ROAD E&S PLAN SETS UNDER SEPARATE COVER.

ACID-PRODUCING SOILS AND BEDROCK CONTROL PLAN

THE FOLLOWING ACID PRODUCING SOILS CONTROL PLAN WAS DEVELOPED TO IDENTIFY B MPS AND PROCEDURES FOR MINIMIZING THE POTENTIAL FOR POLLUTION ASSOCIATED WITH THE DISTURBANCE OF THE AREAS WITHIN THE PROPOSED RIGHT-OF-WAY THAT CONTAIN ACID-PRODUCING SOILS WITH A pH LESS THAN 4.0.

ACID-PRODUCING SOILS AND BEDROCK CONTROL PLAN:



- CONTRACTOR SHALL LIMIT THE EXCAVATION AREA AND EXPOSURE TIME WHEN HIGH ACID-PRODUCING SOILS ARE ENCOUNTERED. LOCATIONS WHERE ACIDIC SOILS ARE ANTICIPATED TO BE PRESENT ALONG THE PIPELINE CORRIDOR ARE PROVIDED IN THE COUNTY-SPECIFIC TABLE INCLUDED AT THE END OF THIS PLAN SET.
- CONTRACTOR SHALL SEPARATELY STORE TOPSOIL STRIPPED FROM THE SITE AWAY FROM TEMPORARILY STOCKPILED HIGH ACID-PRODUCING SOILS AND BEDROCK S.
- CONTRACTOR SHALL STOCKPILE HIGH ACID-PRODUCING SOILS AND BEDROCK MATERIAL ON LEVEL GROUND TO MINIMIZE ITS MOVEMENT, ESPECIALLY WHEN THESE MATERIALS HAVE A HIGH CLAY CONTENT.
- CONTRACTOR SHALL COVER TEMPORARILY STOCKPILED HIGH ACID-PRODUCING SOIL AND BEDROCK MATERIAL TO BE EXPOSED MORE THAN 7 DAYS WITH PROPERLY ANCHORED, HEAVY-GRATE SHEETS OF POLYETHYLENE, WHERE POSSIBLE. IF NOT POSSIBLE, STOCKPILES SHALL BE COVERED WITH A MINIMUM OF THREE TO SIX INCHES OF WOOD CHIPS TO MINIMIZE EROSION OF THE STOCKPILE. IN ADDITION, THE CONTRACTOR SHALL INSTALL SILT FENCE AT THE TOE OF THE STOCKPILE SLOPE TO CONTAIN MOVEMENT OF MATERIAL. CONTRACTOR SHALL NOT APPLY TOPSOIL TO THE HIGH ACID-PRODUCING SOIL OR BEDROCK STOCKPILES TO PREVENT TOPSOIL CONTAMINATION.
- CONTRACTOR SHALL ULTIMATELY DISPOSE OF HIGH ACID-PRODUCING SOILS OR BEDROCK WITH A pH OF FOUR OR LESS, OR CONTAINING IRON SULFIDE (INCLUDING BORROW FROM CUTS) BY PLACING THE MATERIAL COMBINED WITH LIMESTONE AT THE RATE OF 6 TONS PER ACRE (OR 275 POUNDS PER 1,000 SQUARE FEET OF SURFACE AREA) AND COVERING THE MIXTURE WITH A MINIMUM OF 12 INCHES OF SETTLED SOILS WITH A PH OF FIVE OR MORE EXCEPT AS FOLLOWS:
 - IN THE AREAS WHERE TREES OR SHRUBS ARE TO BE PLANTED, THE CONTRACTOR SHALL COVER THE LIMESTONE/SOIL MIXTURE WITH A MINIMUM OF 24 INCHES OF SOILS WITH A PH OF FIVE OR MORE.
 - CONTRACTOR SHALL NOT LOCATE ANY DISPOSAL AREA WITHIN 24 INCHES OF ANY SURFACE OF A SLOPE OR BANK, SUCH AS BERMS, STREAM BANKS, DITCHES, AND OTHER SURFACE WATERS TO PREVENT POTENTIAL LATERAL LEACHING DAMAGES.
- AT THE END OF EACH DAY, CONTRACTOR SHALL CLEAN ALL EQUIPMENT USED TO HANDLE HIGH ACID-PRODUCING SOILS OR BEDROCK TO PREVENT SPREADING OF HIGH-ACID MATERIALS TO OTHER PARTS OF THE PROPOSED RIGHT-OF-WAY, INTO STREAMS, OR STORMWATER CONVEYANCES, AND TO PROTECT MACHINERY FROM ACCELERATED CORROSION.
- CONTRACTOR SHALL PROVIDE AND INSTALL NON-VEGETATIVE EROSION CONTROLS (STONE TRACKING PADS, STRATEGICALLY-PLACE LIMESTONE CHECK DAMS, SILT FENCES, WOOD CHIPS) TO LIMIT THE MOVEMENT OF HIGH ACID-PRODUCING SOILS FROM, AROUND, OR OFF OF THE PROPOSED RIGHT-OF-WAY.
- FOLLOWING THE BURIAL OR REMOVAL OF HIGH ACID-PRODUCING SOILS AND BEDROCK, TOP SOILING, AND SEEDING OF THE PROPOSED RIGHT-OF-WAY, TRANSOCO SHALL MONITOR THE SITE FOR APPROXIMATELY SIX TO 12 MONTHS TO ASSURE THERE IS ADEQUATE STABILIZATION AND THAT NO HIGH-ACID SOIL OR BEDROCK PROBLEMS EMERGE. CONTRACTOR SHALL CORRECT ANY PROBLEMS THAT ARE DISCOVERED WITHIN THIS TIME PERIOD.
- IF PROBLEMS OCCUR WHERE HIGH ACID-PRODUCING SOILS OR BEDROCK HAVE BEEN PLACED OR BURIED, THE APPLICANT SHALL MONITOR THESE AREAS FOR AT LEAST TWO YEARS TO ASSURE THERE IS NO MIGRATION OF POTENTIAL ACID LEACHATE.

AGRIGULTURAL EROSION & SEDIMENT CONTROL NOTES

- PER PA CHAPTER 102 REGULATIONS, ALL FARMS ARE REQUIRED TO DEVELOP AND IMPLEMENT A WRITTEN PLAN TO REDUCE EROSION WHEN PLOWING AND TILLING (INCLUDES NO-TILL CROPPING).
- AREAS WITHIN 100-FT OF A STREAM MUST MAINTAIN A MINIMUM OF 25% PLANT COVER OR CROP RESIDUE.
- ADDITIONAL B MPS MAY BE NEEDED TO MINIMIZE ACCELERATED EROSION AND SEDIMENTATION FOR FIELDS WITH LESS THAN 25% PLANT COVER OR CROP RESIDUE COVER AND WITHIN 100-FT OF A RIVER OR PERENNIAL OR INTERMITTENT STREAM.

RIPARIAN BUFFER REPLANTING NOTES

- PIPELINE CONSTRUCTION AREAS THAT ENROACH THE RIPARIAN BUFFER SHALL BE SEEDED WITH THE RIPARIAN BUFFER MIX ERNMX-178 AS SHOWN ON SHEET 3 OF 3 OF THIS PLAN SET AND PLANTED WITH SHRUBS PER THE RIPARIAN AREA IMPACT ASSESSMENT AND RESTORATION PLAN INCLUDED THE EROSION AND SEDIMENT CONTROL PLAN NARRATIVE FOR EACH COUNTY (UNDER SEPARATE COVER).

REVISIONS							TRANSCONTINENTAL GAS PIPE LINE COMPANY, LLC					
NO.	DATE	BY	DESCRIPTION	W.O. NO.	CHK.	APP.	ATLANTIC SUNRISE PROJECT					
0	08/26/2015	BL	ISSUED FOR PADEP SUBMITTAL	W0572385	JLK	SMK	PENNSYLVANIA BEST MANAGEMENT PRACTICES AND QUANTITIES PLAN SET					
1	12/02/2015	BL	ISSUED FOR PADEP RESUBMITTAL	W0572385	JLK	SMK						
2	Oct. 2016	BL	PADEP TECHNICAL DEFICIENCY RESPONSE #1	W0572385	JLK	SMK						
3	April 2017	BL	PADEP TECHNICAL DEFICIENCY RESPONSE #2	W0572385	JLK	SMK						
							GENERAL NOTES					
SUZANNE KING REG. NO. PE 082757							DRAWN BY:	ELZ	DATE:	05/15/15	ISSUED FOR BID:	SCALE:
							CHECKED BY:	JLK	DATE:	07/02/15	ISSUED FOR CONSTRUCTION:	REVISION:
							APPROVED BY:	SMK	DATE:	07/08/15	DRAWING NUMBER:	ASR-BMP-GN
							W.O.:					SHEET 2 OF 3

RIP RAP GRADATION, FILTER BLANKET, & MAXIMUM VELOCITIES

Riprap Gradation, Filter Blanket Requirements, Maximum Velocities						
Class, Size NO. Rock Size (Inches)	Percent Passing (Square Openings)					
	R-8	R-7	R-6	R-5	R-4	R-3
42	100					
30		100				
24	15-50		100			
18		15-50		100		
15	0-15					
12		0-15	15-50		100	
9				15-50		
6			0-15		15-50	100
4				0-15		
3					0-15	15-50
2						0-15
Nominal Placement Thickness (inches)	63	45	36	27	18	9
Filter Stone ¹ V _{max} (ft/sec)	AASHTO #1	AASHTO #1	AASHTO #1	AASHTO #3	AASHTO #3	AASHTO #57
	17.0	14.5	13.0	11.5	9.0	6.5

Adapted from PennDOT Pub. 408, Section 703.2(c), Table C.

ADAPTED FROM PENNDOT PUB. 408, SECTION 703.2 (c), TABLE C.

1. THIS IS A GENERAL STANDARD. SOIL CONDITIONS AT EACH SITE SHOULD BE ANALYZED TO DETERMINE ACTUAL FILTER SIZE. A SUITABLE WOVEN OR NON-WOVEN GEOTEXTILE UNDERLAYMENT, USED ACCORDING TO THE MANUFACTURER'S RECOMMENDATIONS, MAY BE SUBSTITUTED FOR THE FILTER STONE FOR GRADIENTS < 10%.

LIMING AND FERTILIZER RATES

Soil Amendment	Permanent Seeding Application Rate			Notes
	Per Acre	Per 1,000 sq. ft.	Per 1,000 sq. yd.	
Agricultural lime	6 tons	240 lb.	2,480 lb.	Or as per soil test; may not be required in agricultural fields
10-10-20 fertilizer	1,000 lb.	25 lb.	210 lb.	Or as per soil test; may not be required in agricultural fields
Temporary Seeding Application Rate				
Agricultural lime	1 ton	40 lb.	410 lb.	Typically not required for topsoil stockpiles
10-10-10 fertilizer	500 lb.	12.5 lb.	100 lb.	Typically not required for topsoil stockpiles

PA DEP TABLE 11.2

1. NO LIME AND/OR FERTILIZER MAY BE APPLIED IN WETLANDS.

SLOPE SEED MIX

Common Name	Scientific Name	# PLS/ acre	PLS/ sq ft	% of Mix
Big Bluestem	<i>Andropogon gerardii</i>	2	6	10
Little Bluestem	<i>Schizachyrium scoparium</i>	1	6	10
Switchgrass	<i>Panicum virgatum</i>	1.3	12	20
Timothy	<i>Phleum pratense</i>	0.4	12	20
Virginia Wildrye	<i>Elymus virginicus</i>	4.4	7.5	13
Deertongue	<i>Dichanthelium clandestinum</i>	0.7	6	10
Blackeyed Susan	<i>Rudbeckia hirta</i>	0.1	3	5
White Clover	<i>Trifolium repens</i>	0.2	3	5
Oxeye Sunflower	<i>Helopsis helianthoides</i>	0.6	1.5	3
Partridge Pea	<i>Chamaecrista fasciculata</i>	1.1	1.5	3
Purple Coneflower	<i>Echinacea purpurea</i>	0.6	1.5	3
Total	--	12.3	60	100

NOTES:

1. PLS IS ROUNDED TO THE NEAREST TENTH OF A POUND.
2. PLS = PURE LIVE SEED

ROW SEED MIX

Common Name	Scientific Name	# PLS/ acre ¹	PLS/sq ft	% of Mix
Red Top	<i>Agrostis gigantea</i>	0.1	12.0	20
Timothy	<i>Phleum pratense</i>	0.4	12.0	20
Tall Fescue	<i>Festuca arundinacea</i>	1.7	9.0	15
Annual Ryegrass	<i>Lolium perenne multiflorum</i>	1.7	9.0	15
Italian Ryegrass	<i>Festulium</i>	1.7	9.0	15
Alsike Clover	<i>Trifolium hybridum</i>	0.2	3.0	5
White Clover	<i>Trifolium repens</i>	0.2	3.0	5
Ladino White Clover	<i>Trifolium repens latum</i>	0.2	3.0	5
Total	--	6.2	60.0	100

NOTES:

1. PLS IS ROUNDED TO THE NEAREST TENTH OF A POUND.
2. PLS = PURE LIVE SEED

COVER CROP SEED MIXES

Common Name	Crop Type	# PLS/ acre	PLS/ sq ft	% of Mix
Warm Season				
Pearl Millet	Grass	6.9	12.6	70
Sunn Hemp	Legume	10.5	3.6	20
Nitro Radishes	Brassicaceae	3.1	1.8	10
Total	--	20.5	18	100
Cool Season				
Annual Ryegrass	Grass	8	35.1	65
Red Clover	Legume	3.2	13.5	25
Nitro Radishes	Brassicaceae	9.4	5.4	10
Total	--	20.6	54	100

NOTES:

1. PLS IS ROUNDED TO THE NEAREST TENTH OF A POUND.
2. PLS = PURE LIVE SEED

TEMPORARY SEED MIXTURE

TEMPORARY SEEDING SHALL CONSIST OF ANNUAL RYEGRASS (100 PERCENT BY WEIGHT), OR EQUIVALENT, AND SHALL BE PLACED AT THE RATE OF 5 POUNDS PER 1,000 SQUARE YARDS. TEMPORARY SEEDING SHALL BE APPLIED TO THOSE AREAS THAT ARE A POTENTIAL EROSION PROBLEM DURING CONSTRUCTION AND TO THOSE AREAS EXPOSED FOR LONGER THAN 30 CALENDAR DAYS. IF CONDITIONS DO NOT PERMIT TEMPORARY SEEDING, MULCHING SHALL BE EMPLOYED. ADDITIONALLY, NITROGEN FERTILIZER (50-50-50) @ ONE (1) TON PER ACRE, AGRICULTURAL LIME @ ONE (1) TON PER ACRE, AND STRAW MULCH @ THREE (3) TONS PER ACRE. STRAW MULCH SHALL BE APPLIED IN LONG STRANDS, NOT CHOPPED OR FINELY BROKEN.

SPECIES TYPE AND SEASON OF PLANTING

Species Type and Season of Planting Cover Crops ¹	
Cool Season - Spring	March 1 to June 1
Warm Season	June 1 to August 15
Cool Season - Fall	August 15 - October 15
Permanent Crop ²	
Spring	April 20 to June 15
Late Fall (dormant)	October 10 - March 1

NOTES:

1. SEEDING DATES FOR COVER CROPS ARE BASED ON DATES REFERENCED BY CLARK, ____.

2. SEEDING DATES FOR PERMANENT CROPS ARE BASED ON DATES REFERENCED BY LANDSHOOT, 1997 AND DELONG AND BRITTINGHAM, 2002.

SEED AFTER OCTOBER 10 WHEN GROUND TEMPERATURES AT A DEPTH OF 4 INCHES ARE 5 F OR LOWER AND COOLER AIR TEMPERATURES ARE FORECASTED.

DORMANT SEEDING CAN OCCUR UNTIL SOIL IS FROZEN AND ADEQUATE PENETRATION OF THE DRILL SEEDER DOES NOT OCCUR.

FACW MEADOW MIX ERNMX-122

Seeding Rate	Mix Type	Common Name	Scientific Name	# PLS/ acre	PLS/ sq ft	% of Mix
20 lb per acre, or 1/2 lb per 1,000 sq ft	Wet Meadow & Wetland Sites	31.0%	Fox Sedge, PA Ecotype (Carex vulpinoidea, PA Ecotype)			
		20.0%	Virginia Wildrye, PA Ecotype (Elymus virginicus, PA Ecotype)			
		14.0%	Lurid (Shallow) Sedge, PA Ecotype (Carex lurida, PA Ecotype)			
		5.0%	Green Bulrush, PA Ecotype (Scirpus atrovirens, PA Ecotype)			
		4.0%	Blue Vervain, PA Ecotype (Verbena hastata, PA Ecotype)			
		3.5%	Wood Reedgrass, PA Ecotype (Cinna arundinacea, PA Ecotype)			
		3.0%	Soft Rush (Juncus effusus)			
		3.0%	Blunt Broom Sedge, PA Ecotype (Carex scoparia, PA Ecotype)			
		3.0%	Hop Sedge, PA Ecotype (Carex lupulina, PA Ecotype)			
		2.0%	Sensitive Fern (Onoclea sensibilis)			
		2.0%	Oxeye Sunflower, PA Ecotype (Helopsis helianthoides, PA Ecotype)			
		1.0%	Rattlesnake Grass, PA Ecotype (Glyceria canadensis, PA Ecotype)			
		1.0%	Woolgrass, PA Ecotype (Scirpus cyperinus, PA Ecotype)			
		1.0%	Swamp Milkweed, PA Ecotype (Asclepias incarnata, PA Ecotype)			
		1.0%	New England Aster, PA Ecotype (Aster novae-angliae (Symphyotrichum n.), PA Ecotype)			
		1.0%	Flat Topped White Aster, PA Ecotype (Aster umbellatus (Doellingeria umbellata), PA Ecotype)			
		0.5%	Joe Pye Weed, PA Ecotype (Eupatorium fistulosum, PA Ecotype)			
		0.5%	Boneset, PA Ecotype (Eupatorium perfoliatum, PA Ecotype)			
		0.5%	Ditch Stonecrop, PA Ecotype (Penthorum sedoides, PA Ecotype)			
		0.5%	Narrowleaf Blue Eyed Grass (Sisyrinchium angustifolium)			
		0.5%	Seedbox, PA Ecotype (Ludwigia alternifolia, PA Ecotype)			
		0.5%	Great Blue Lobelia, PA Ecotype (Lobelia siphilitica, PA Ecotype)			
		0.5%	Mud Plantain (Water Plantain), PA Ecotype (Alisma subcordatum (A. plantago-aquatica), PA Ecotype)			
		0.5%	Square Stemed Monkeyflower, PA Ecotype (Mimulus ringens, PA Ecotype)			
		0.4%	Bladder (Star) Sedge, PA Ecotype (Carex intumescens, PA Ecotype)			
		0.1%	Slender Mountainmint (Pycnanthemum tenuifolium)			

RIPARIAN BUFFER MIX ERNMX-178

Seeding Rate	Mix Type	Common Name	Scientific Name	# PLS/ acre	PLS/ sq ft	% of Mix
20 lb per acre with a cover crop at 30 lb per acre (dry sites - grain oats, Jan 1-Aug 1)	Riparian Sites	20.0%	Virginia Wildrye, PA Ecotype (Elymus virginicus, PA Ecotype)			
		16.0%	Indiangrass, PA Ecotype (Sorghastrum nutans, PA Ecotype)			
		15.0%	Deertongue, 'Tioga' (Panicum clandestinum (Dichanthelium c.), 'Tioga')			
		12.5%	Big Bluestem, 'Niagara' (Andropogon gerardii, 'Niagara')			
		8.0%	Switchgrass, 'Carthage', NC Ecotype (Panicum virgatum, 'Carthage', NC Ecotype)			
		5.0%	Partridge Pea, PA Ecotype (Chamaecrista fasciculata (Cassia f.), PA Ecotype)			
		4.0%	Autumn Bentgrass, PA Ecotype (Agrostis perennans, PA Ecotype)			
		4.0%	Blue Vervain, PA Ecotype (Verbena hastata, PA Ecotype)			
		3.0%	Blackeyed Susan, Coastal Plain NC Ecotype (Rudbeckia hirta, Coastal Plain NC Ecotype)			
		3.0%	Oxeye Sunflower, PA Ecotype (Helopsis helianthoides, PA Ecotype)			
		2.3%	New England Aster, PA Ecotype (Aster novae-angliae (Symphyotrichum n.), PA Ecotype)			
		2.0%	Soft Rush (Juncus effusus)			
		1.0%	Boneset, PA Ecotype (Eupatorium perfoliatum, PA Ecotype)			
		1.0%	Joe Pye Weed, PA Ecotype (Eupatorium fistulosum, PA Ecotype)			
		1.0%	Blue False Indigo, Southern WV Ecotype (Baptisia australis, Southern WV Ecotype)			
		1.0%	New York Ironweed, PA Ecotype (Vernonia noveboracensis, PA Ecotype)			
		0.5%	Great Blue Lobelia, PA Ecotype (Lobelia siphilitica, PA Ecotype)			
		0.5%	Wild Bergamot, PA Ecotype (Monarda fistulosa, PA Ecotype)			
		0.2%	Grassleaf Goldenrod, PA Ecotype (Euthamia graminifolia (Solidago g.), PA Ecotype)			

PERMANENT SEED MIXTURES COOL & WARM SEASON GRASSES

HAYFIELDS

Common Name	Scientific Name	# PLS/acre	PLS/sq ft	% of Mix
Orchardgrass	<i>Dactylis glomerata</i>	4.0	60.0	40
Timothy	<i>Phleum pratense</i>	2.0	60.0	40
Ladino White Clover	<i>Trifolium repens latum</i>	0.8	15.0	10
Red Clover	<i>Trifolium pratense</i>	2.4	15.0	10
Total	--	9.2	150.0	100

PASTURES

Common Name	Scientific Name	# PLS/acre	PLS/sq ft	% of Mix
Timothy	<i>Phleum pratense</i>	0.5	15.0	25%
Perennial Ryegrass	<i>Lolium perenne</i>	2.3	12.0	20%
Red Top	<i>Agrostis gigantea</i>	0.1	9.0	15%
Italian Ryegrass	<i>Festulolium</i>	1.7	9.0	15%
Alsike Clover	<i>Trifolium hybridum</i>	0.6	9.0	15%
Ladino White Clover	<i>Trifolium repens latum</i>	0.3	6.0	10%
Total	--	5.5	60.0	100%

SLOPING/FORESTED LAND

Common Name	Scientific Name	# PLS/acre	PLS/sq ft	% of Mix
Sideoats Grama	<i>Bouteloua curtipendula</i>	1.4	6.0	10%
Little Bluestem	<i>Schizachyrium scoparium</i>	1.0	6.0	10%
Switchgrass	<i>Panicum virgatum</i>	1.3	12.0	20%
Timothy	<i>Phleum pratense</i>	0.4	12.0	20%
Virginia Wildrye	<i>Elymus virginicus</i>	4.24	7.2	12%
Deertongue	<i>Dichanthelium clandestinum</i>	0.7	6.0	10%
Blackeyed Susan	<i>Rudbeckia hirta</i>	0.1	2.4	4%
White Clover	<i>Trifolium repens</i>	0.1	2.4	4%
Oxeye Sunflower	<i>Helopsis helianthoides</i>	0.8	1.8	3%
Partridge Pea	<i>Chamaecrista fasciculata</i>	1.7	2.4	4%
Purple Coneflower	<i>Echinacea purpurea</i>	0.7	1.8	3%
Total	--	12.3	60.0	100%

DROUGHT/ROCKY SITES


Common Name	Scientific Name	# PLS/acre	PLS/sq ft	% of Mix
Little Bluestem	<i>Schizachyrium scoparium</i>	1.5	9.0	15%
Timothy	<i>Phleum pratense</i>	0.3	9.0	15%
Prairie Junegrass	<i>Koeleria macrantha</i>	0.1	6.0	10%
Deertongue	<i>Dichanthelium clandestinum</i>	1.0	9.0	15%
Sideoats Grama	<i>Bouteloua curtipendula</i>	2.7	12.0	20%
Virginia Wildrye	<i>Elymus virginicus</i>	3.5	6.0	10%
Partridge Pea	<i>Chamaecrista fasciculata</i>	2.1	3.0	5%
Ladino White Clover	<i>Trifolium repens latum</i>	0.2	3.0	5%
Lanceleaf Coreopsis	<i>Coreopsis lanceolata</i>	0.6	3.0	5%
Total	--	12.0	60.0	100%

NON-AGRICULTURAL MEADOWS

Common Name	Scientific Name	# PLS/acre	PLS/sq ft	% of Mix
Virginia Wildrye	<i>Elymus virginicus</i>	5.3	9.0	15%
Little Bluestem	<i>Schizachyrium scoparium</i>	1.5	9.0	15%
Sideoats Grama	<i>Bouteloua curtipendula</i>	2.1	9.0	15%
Deertongue	<i>Dichanthelium clandestinum</i>	1.0	9.0	15%
Partridge Pea	<i>Chamaecrista fasciculata</i>	4.2	6.0	10%
Oxeye Sunflower	<i>Helopsis helianthoides</i>	1.3	3.0	5%
Lanceleaf Coreopsis	<i>Coreopsis lanceolata</i>	1.2	6.0	10%
Blackeyed Susan	<i>Rudbeckia hirta</i>	0.1	3.0	5%
Butterfly Milkweed	<i>Asclepias tuberosa</i>	5.2	6.0	10%
Total	--	21.8	60.0	100%


NATIVE NON-NATIVE FOOD PLOT MIX

Common Name	Scientific Name	# PLS/acre	PLS/sq ft	% of Mix
Timothy	<i>Phleum pratense</i>	0.4	12.0	20%
Upland Bent Grass	<i>Agrostis perennans</i>	0.1	9.0	15%
Virginia Wildrye	<i>Elymus virginicus</i>	5.3	9.0	15%
White Clover	<i>Trifolium repens</i>			

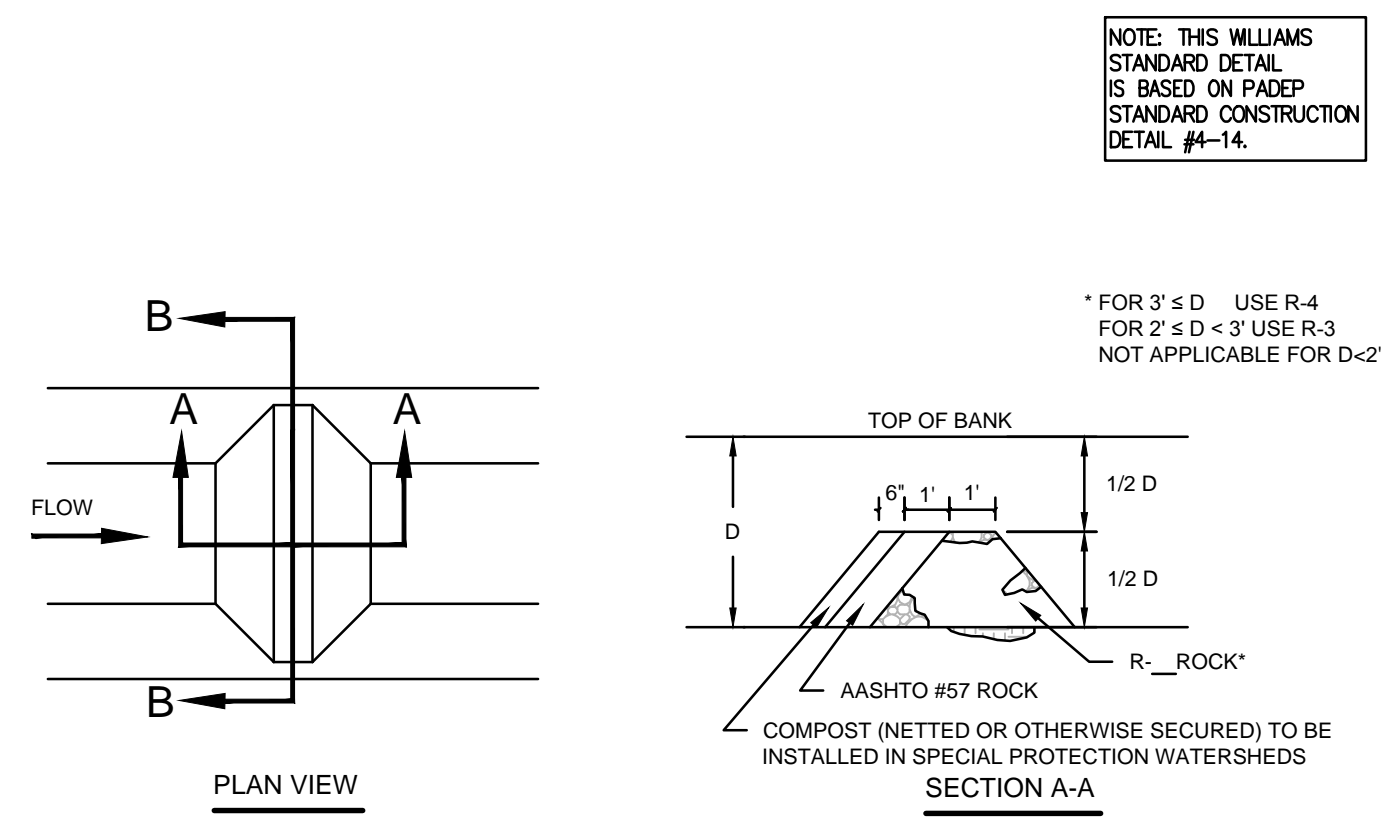

NOTE: THIS WILLIAMS STANDARD DETAIL IS BASED ON PADEP STANDARD CONSTRUCTION DETAIL #14.


*FOR 3'± D USE R-4 FOR 2'± D ± 3' USE R-3 NOT APPLICABLE FOR D > 2'

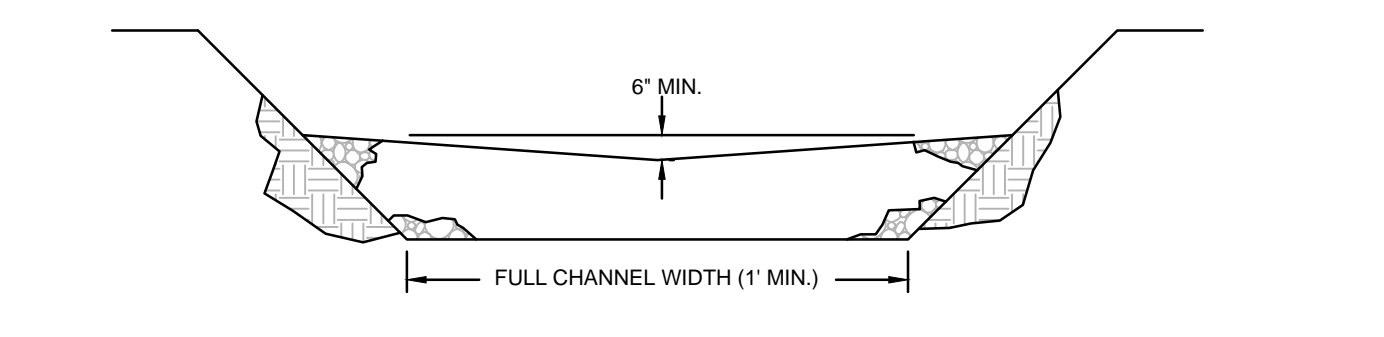


ROCK FILTER NO.	LOCATION	D (FT.)	RIPRAP SIZE
ALL	ACCESS ROADS AS NECESSARY	2	R-3

- NOTES:
- SEDIMENT SHALL BE REMOVED WHEN ACCUMULATIONS REACH 1/2 THE HEIGHT OF THE FILTER.
 - IMMEDIATELY UPON STABILIZATION OF EACH CHANNEL, INSTALLER SHALL REMOVE ACCUMULATED SEDIMENT, REMOVE ROCK FILTER, AND STABILIZE DISTURBED AREAS.
 - IN SPECIAL PROTECTION WATERSHEDS, HQ OR EV, THE ANTIDegradation BEST AVAILABLE COMBINATION OF TECHNOLOGIES (AASHTO) ROCK FILTER WITH THE 6" LAYER OF COMPOST ANCHORED ON TOP OF THE UPSLOPE SIDE OF THE AASHTO #57 STONE SHALL BE USED. IN NON-SPECIAL PROTECTION WATERSHEDS, THE COMPOST LAYER MAY BE OMITTED.

NO.	DATE	BY	REVISION DESCRIPTION	NO.	CHK.	APP.	TRANSCONTINENTAL GAS PIPE LINE COMPANY, LLC STANDARD ENVIRONMENTAL DETAIL
							(ARF) ABACT ROCK FILTER

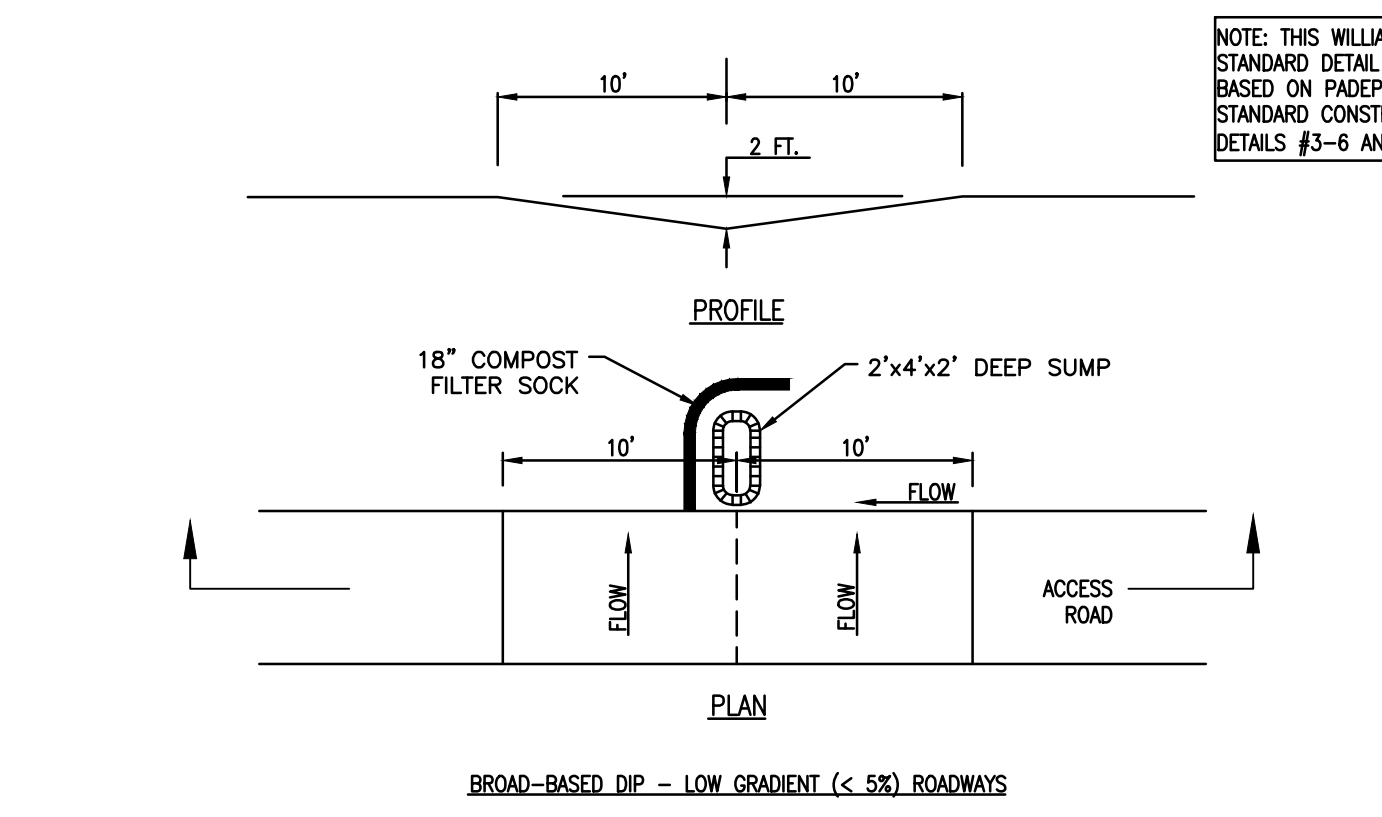

NOTE: THIS WILLIAMS STANDARD DETAIL IS BASED ON PADEP STANDARD CONSTRUCTION DETAILS #5-6 AND #5-7.

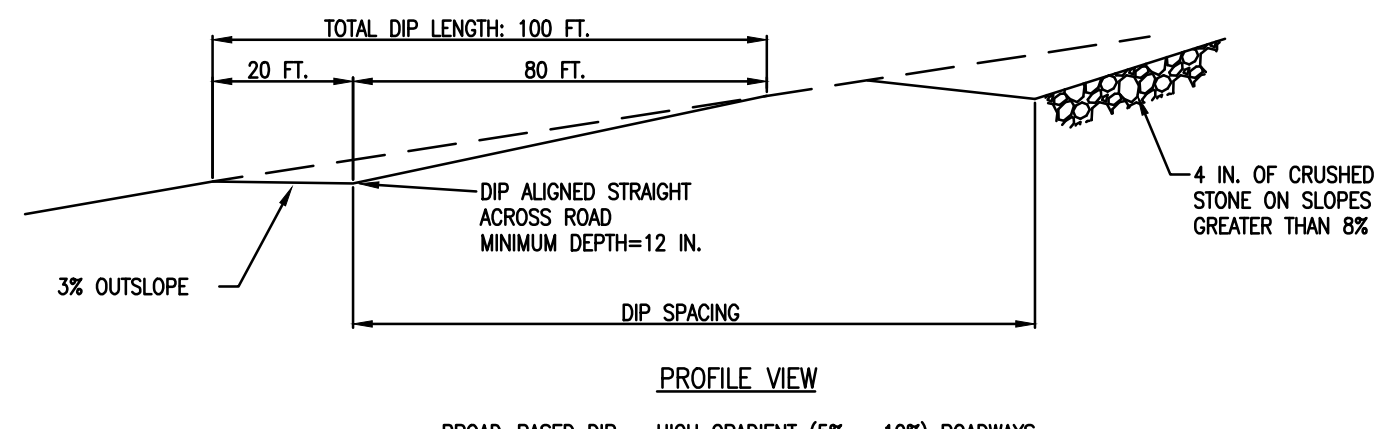



- NOTES:
- BROAD-BASED DIPS SHALL BE CONSTRUCTED TO THE DIMENSIONS SHOWN AND AT THE LOCATIONS SHOWN ON THE PLAN DRAWINGS.
 - DIPS SHALL BE ORIENTED SO AS TO DISCHARGE TO THE LOW SIDE OF THE ROADWAY.
 - DIPS SHALL BE INSPECTED DAILY. DAMAGED OR NON-FUNCTIONING DIPS SHALL BE REPAIRED BY THE END OF THE WORKDAY.
 - MAXIMUM SPACING OF BROAD-BASED DIPS SHALL BE AS SHOWN IN TABLE 3.2.
 - INSTALL A 2' WIDE BY 4' LONG BY 2' DEEP SUMP AND 18" COMPOST FILTER SOCK ON THE DOWNHILL SIDE OF THE BROAD BASED DIP. THE ORIENTATION OF THE COMPOST FILTER SOCK WILL VARY BASED ON EXISTING GROUND ELEVATIONS. INSTALL THE COMPOST PARALLEL TO EXISTING CONTOURS.

TABLE 3.2 - MAXIMUM SPACING OF BROAD-BASED DIPS

PERCENT SLOPE	SPACING BETWEEN BROAD-BASED DIPS (FT)
<2	300
3	235
4	200
5	180
6	165
7	155
8	150
9	145
10	140


USDA FOREST SERVICE

NO.	DATE	BY	REVISION DESCRIPTION	NO.	CHK.	APP.	TRANSCONTINENTAL GAS PIPE LINE COMPANY, LLC STANDARD ENVIRONMENTAL DETAIL
							(BBD) BROAD-BASED DIP

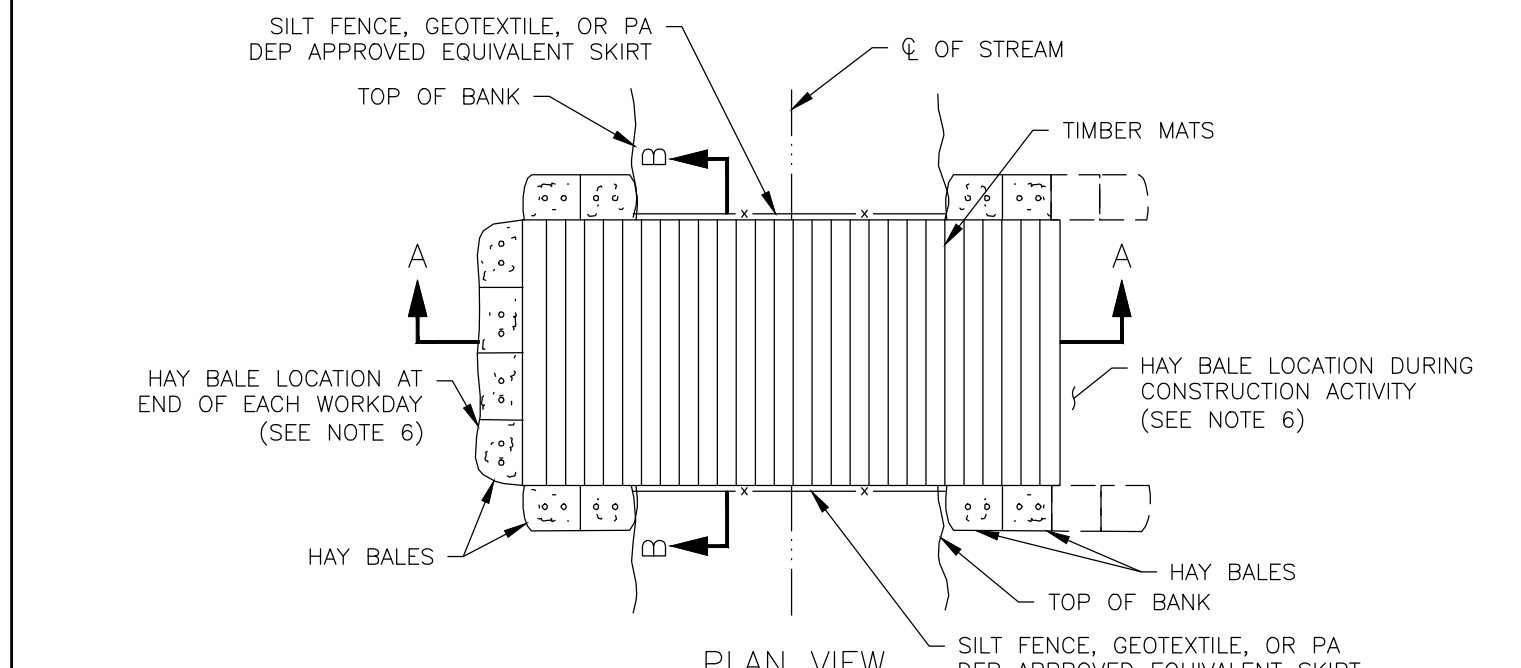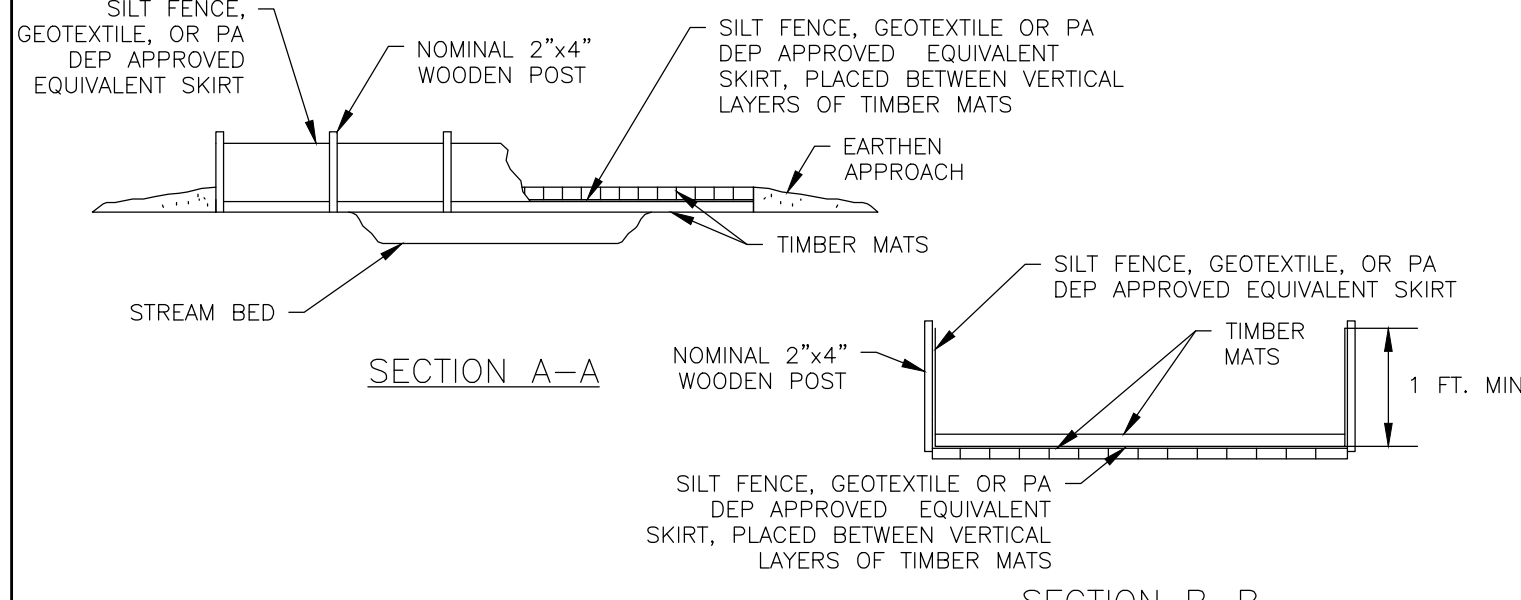

- NOTES:
- THIS TYPE OF BRIDGE IS GENERALLY USED FOR SMALL STREAM CROSSINGS LESS THAN 25 FEET IN WIDTH IN COMBINATION WITH A PROPER STREAM BANK CONFIGURATION.
 - BRIDGE SHALL BE TEMPORARILY REMOVED IF HIGH WATER RENDERS IT UNSAFE FOR CROSSING.
 - BRIDGE TO REMAIN IN PLACE UNTIL THE COMPLETION OF FINAL RESTORATION.
 - A SKIRT FORMED OF SILT FENCE, GEOTEXTILE FABRIC OR PA DEP APPROVED EQUIVALENT SHALL BE PLACED ON THE SIDES AND BOTTOM OF THE BRIDGE TO TRAP SEDIMENT AS NECESSARY.
 - INDIVIDUAL MATS SHALL BE ANCHORED AND BUTTED TIGHTLY TO MINIMIZE THE INTRODUCTION OF SEDIMENT TO THE WATERBODY.
 - HAY BALES OR 12" COMPOST FILTER SOCK SHALL BE PLACED AT THE ENDS OF THE EQUIPMENT BRIDGE AT THE END OF EACH WORK DAY TO PREVENT EROSION BUT WILL BE REMOVED DURING CONSTRUCTION ACTIVITY.
 - THE BRIDGE SHALL EXTEND AT LEAST FIVE FEET BEYOND TOP OF BANK ON BOTH SIDES OF STREAM.
 - THE CONTRACTOR SHALL MINIMIZE OR PREVENT ANY EARTH DISTURBANCE AT OR NEAR THE TOP OF BANK ON BOTH SIDES OF STREAM.
 - THE FILTER SOCK SHALL BE INSTALLED UP TO AND ABUT AGAINST THE TIMBER BRIDGE.
 - IN SLOPED AREAS THAT LEAD TO THE APPROACHES TO THE TIMBER BRIDGE, THE POTENTIAL FOR STORMWATER TO RUNOFF ONTO THE BRIDGE SURFACE SHALL BE MINIMIZED OR ELIMINATED BY INSTALLING BROAD BASED DIPS, INTERCEPTOR DIKES, OR WATERBARS IMMEDIATELY BEFORE AND AFTER THE TIMBER BRIDGE. FOR EXTENDED PERIODS WHEN WORK HAS CEASED OR BEEN DELAYED DURING RAIN EVENTS, FILTER SOCK OR SAND BAGS SHALL BE TEMPORARILY INSTALLED TO DEFLECT SURFACE RUNOFF AWAY FROM ENTERING THE BRIDGE SURFACE, THE STREAM CHANNEL OR THE WETLAND.

NO.	DATE	BY	REVISION DESCRIPTION	NO.	CHK.	APP.	TRANSCONTINENTAL GAS PIPE LINE COMPANY, LLC STANDARD ENVIRONMENTAL DETAIL
							(BEC) BRIDGE EQUIPMENT CROSSING (TIMBER MAT BRIDGE)

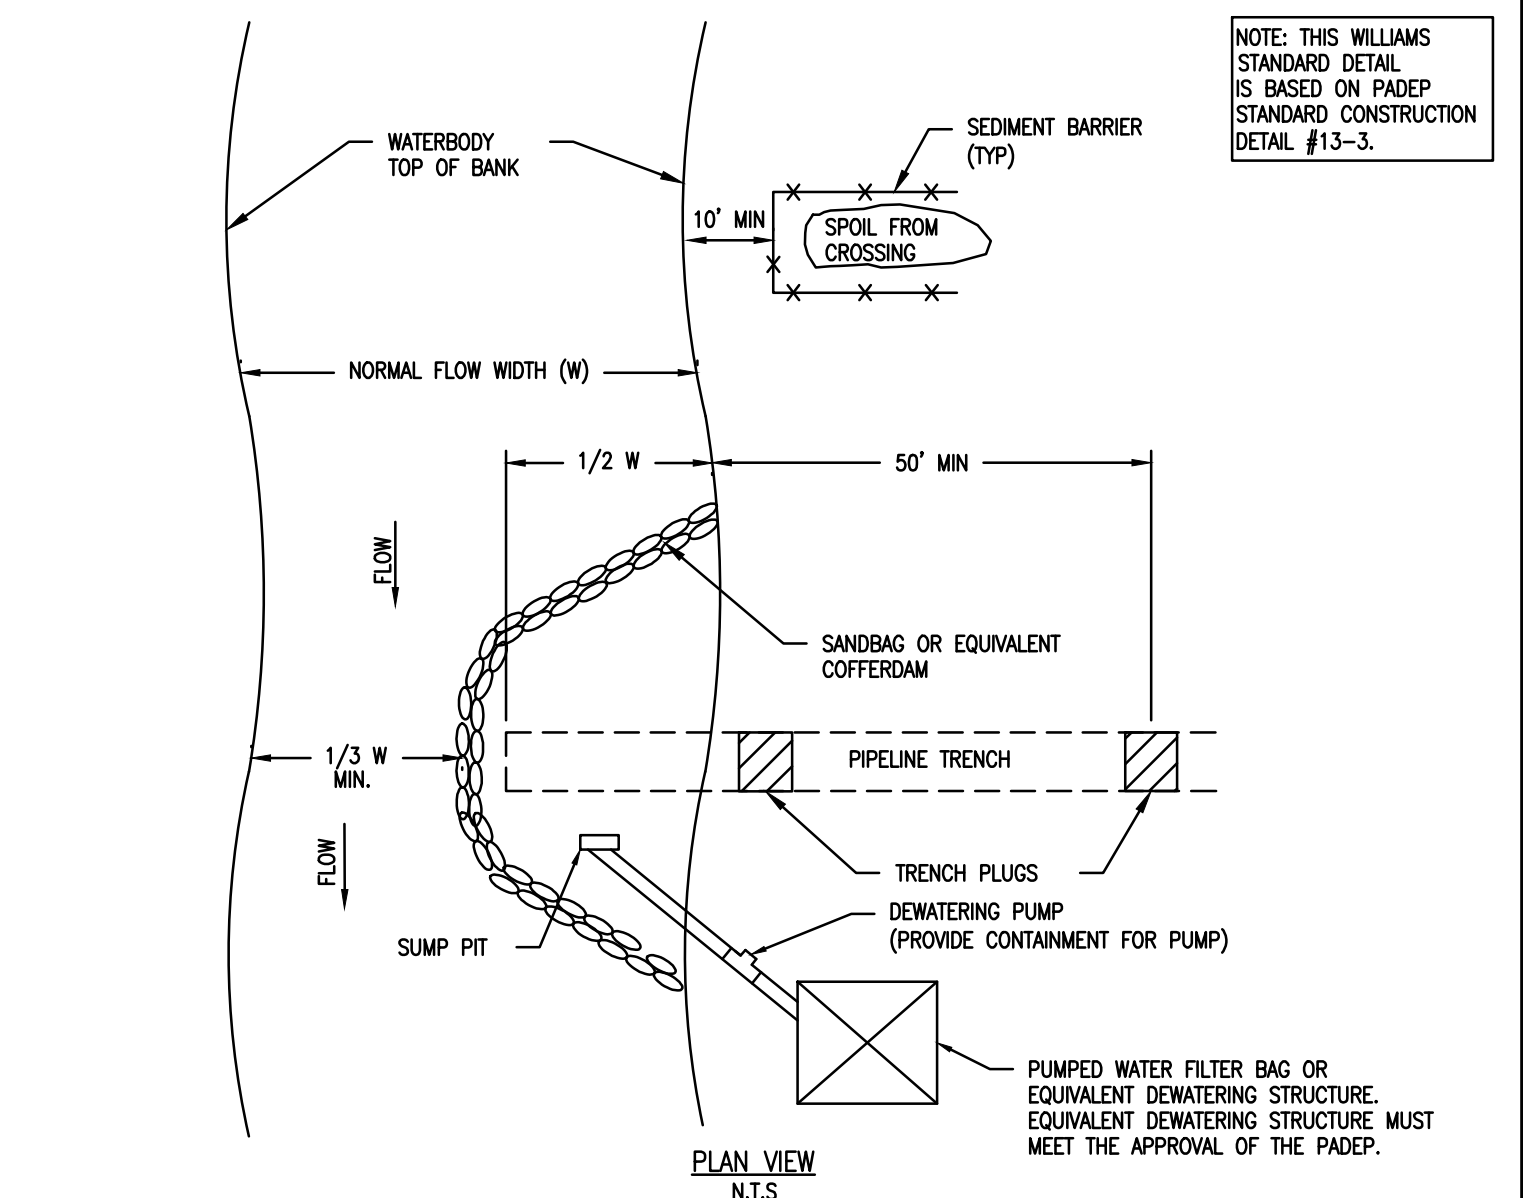


NOTE: THIS WILLIAMS STANDARD DETAIL IS BASED ON PADEP STANDARD CONSTRUCTION DETAIL #13-3.

- PADEP STANDARD NOTES:
- GRUBBING SHALL NOT TAKE PLACE WITHIN 50 FEET OF TOP-OF-BANK UNTIL ALL MATERIALS REQUIRED TO COMPLETE CROSSING ARE ON SITE AND PIPE IS READY FOR INSTALLATION.
 - TRENCH PLUG SHALL BE INSTALLED WITHIN THE TRENCH ON BOTH SIDES OF THE WATERBODY CHANNEL.
 - WATER ACCUMULATING WITHIN THE WORK AREA SHALL BE PUMPED TO A PUMPED WATER FILTER BAG OR SEDIMENT TRAP PRIOR TO DISCHARGING INTO ANY SURFACE WATER.
 - HAZARDOUS OR POLLUTANT MATERIAL STORAGE AREAS SHALL BE LOCATED AT LEAST 100 FEET BACK FROM THE TOP OF WATERBODY BANK.
 - ALL EXCESS EXCAVATED MATERIAL SHALL BE IMMEDIATELY REMOVED FROM THE WATERBODY CROSSING AREA.
 - ALL DISTURBED AREAS WITHIN 50 FEET OF TOP-OF-BANK SHALL BE BLANKETED OR MATED WITHIN 24 HOURS OF INITIAL DISTURBANCE FOR MINOR WATERBODIES OR 48 HOURS OF INITIAL DISTURBANCE FOR INTERMEDIATE WATERBODIES UNLESS OTHERWISE AUTHORIZED.
 - ALL STREAM CROSSINGS WILL BE PERFORMED DURING LOW FLOW CONDITIONS WITH OVERSIGHT FROM AN ENVIRONMENTAL INSPECTOR. STORM EVENT WEATHER FORECASTS WILL BE MONITORED PRIOR TO AND DURING THE STREAM CROSSING.

- WILLIAMS STANDARD NOTES:
- APPROPRIATE WATERBODY BANK PROTECTION SHALL BE PROVIDED WITHIN THE CHANNEL.
 - THE WATERBODY CROSSING WILL GENERALLY BE COMPLETED IN 2 STAGES. THE DETAIL DEPICTS STAGE 1. STAGE 2 WILL GENERALLY BE COMPLETED USING THE SAME CONFIGURATION FROM THE OPPOSITE BANK.


NO.	DATE	BY	REVISION DESCRIPTION	NO.	CHK.	APP.	TRANSCONTINENTAL GAS PIPE LINE COMPANY, LLC STANDARD ENVIRONMENTAL DETAIL
							(CD) COFFERDAM STREAM CROSSING

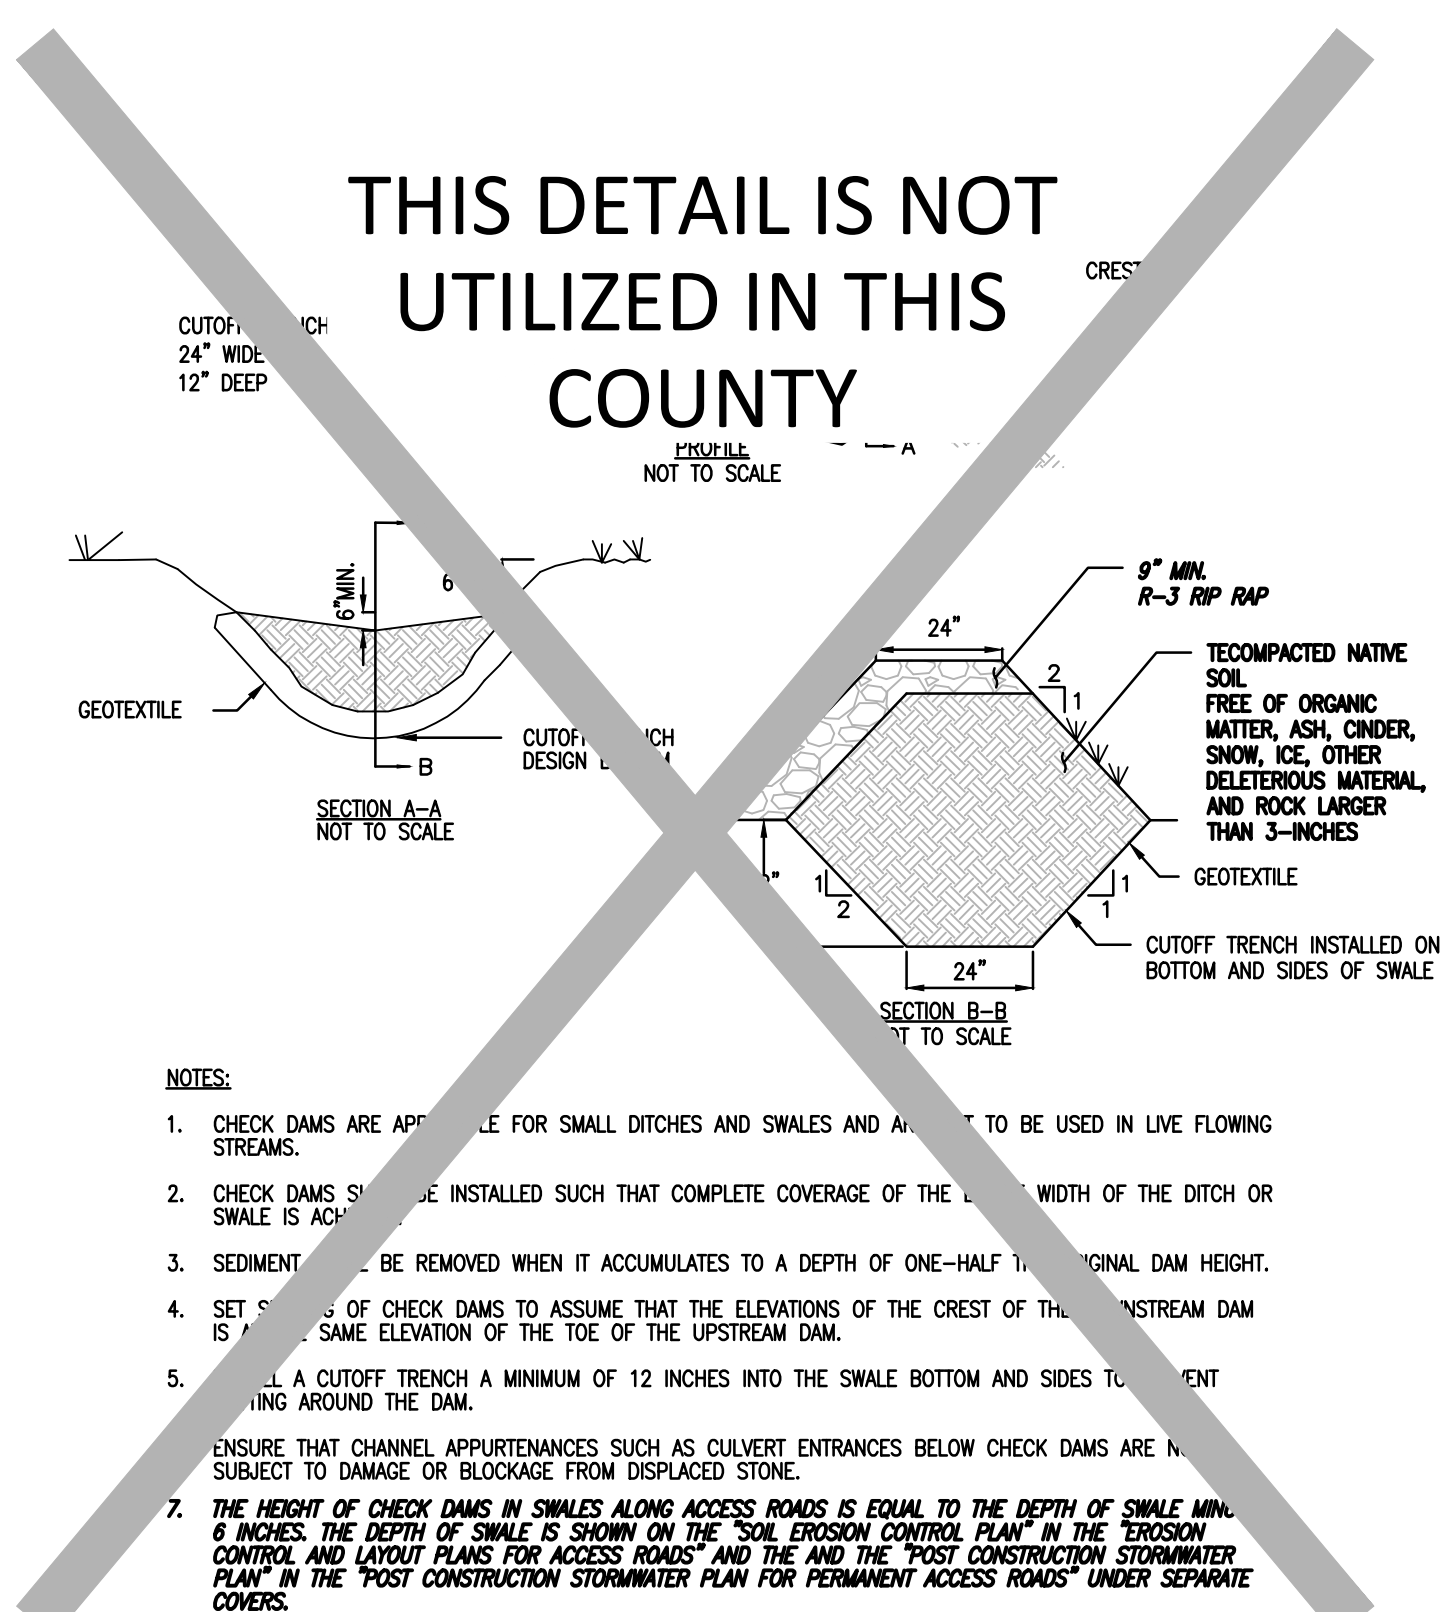

THIS DETAIL IS NOT UTILIZED IN THIS COUNTY


- NOTES:
- CHECK DAMS ARE APPLICABLE FOR SMALL DITCHES AND SWALES AND ARE NOT TO BE USED IN LIVE FLOWING STREAMS.
 - CHECK DAMS SHALL BE INSTALLED SUCH THAT COMPLETE COVERAGE OF THE ENTIRE WIDTH OF THE DITCH OR SWALE IS ACHIEVED.
 - SEDIMENT SHALL BE REMOVED WHEN IT ACCUMULATES TO A DEPTH OF ONE-HALF THE ORIGINAL DAM HEIGHT.
 - SET STAGES OF CHECK DAMS TO ASSUME THAT THE ELEVATIONS OF THE CREST OF THE DOWNSTREAM DAM IS AT THE SAME ELEVATION OF THE TOE OF THE UPSTREAM DAM.
 - INSTALL A CUTOFF TRENCH A MINIMUM OF 12 INCHES INTO THE SWALE BOTTOM AND SIDES TO PREVENT FLOWING AROUND THE DAM.
 - ENSURE THAT CHANNEL APPURTENANCES SUCH AS CULVERT ENTRANCES BELOW CHECK DAMS ARE NOT SUBJECT TO DAMAGE OR BLOCKAGE FROM DISPLACED STONE.
 - THE HEIGHT OF CHECK DAMS IN SWALES ALONG ACCESS ROADS IS EQUAL TO THE DEPTH OF SWALE MIN. 6 INCHES. THE DEPTH OF SWALE IS SHOWN ON THE "SOIL EROSION CONTROL PLAN" IN THE "EROSION CONTROL AND LAYOUT PLANS FOR ACCESS ROADS" AND THE "POST CONSTRUCTION STORMWATER PLAN" IN THE "POST CONSTRUCTION STORMWATER PLAN FOR PERMANENT ACCESS ROADS" UNDER SEPARATE COVERS.

NO.	DATE	BY	REVISION DESCRIPTION	NO.	CHK.	APP.	TRANSCONTINENTAL GAS PIPE LINE COMPANY, LLC STANDARD ENVIRONMENTAL DETAIL
							(CDM) CHECK DAM

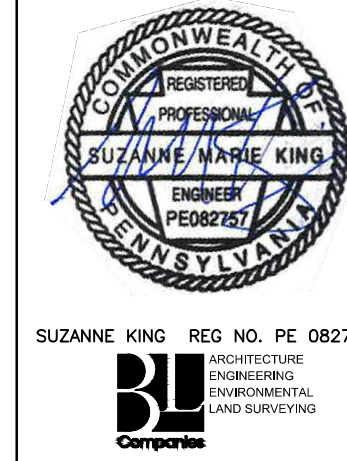

REVISIONS						
NO.	DATE	BY	DESCRIPTION	W.O. NO.	CHK.	APP.
0	08/26/2015	BL	ISSUED FOR PADEP SUBMITTAL	W0572385	JLK	SMK
1	12/02/2015	BL	ISSUED FOR PADEP RESUBMITTAL	W0572385	JLK	SMK
2	02/04/2016	BL	ISSUED FOR PADEP RESUBMITTAL	W0572385	JLK	ASB
3	03/26/2016	BL	ISSUED FOR PADEP RESUBMITTAL	W0572385	JLK	ASB
4	04/20/2017	BL	PADEP TECHNICAL DEFICIENCY RESPONSE #1	W0572385	JLK	ASB
5	04/20/2017	BL	PADEP TECHNICAL DEFICIENCY RESPONSE #2	W0572385	JLK	ASB

TRANSCONTINENTAL GAS PIPE LINE COMPANY, LLC ATLANTIC SUNRISE PROJECT			
BEST MANAGEMENT PRACTICES AND QUANTITIES PLAN SET			
BEST MANAGEMENT PRACTICES DETAILS			
DRAWN BY:	ELZ	DATE:	05/15/15
CHECKED BY:	JLK	DATE:	07/02/15
APPROVED BY:	SMK	DATE:	07/08/15
ISSUED FOR:	ISSUED FOR CONSTRUCTION	SCALE:	
DRAWING NUMBER:	ASR-BMP	REVISION:	5
SHEET:	1	OF:	11

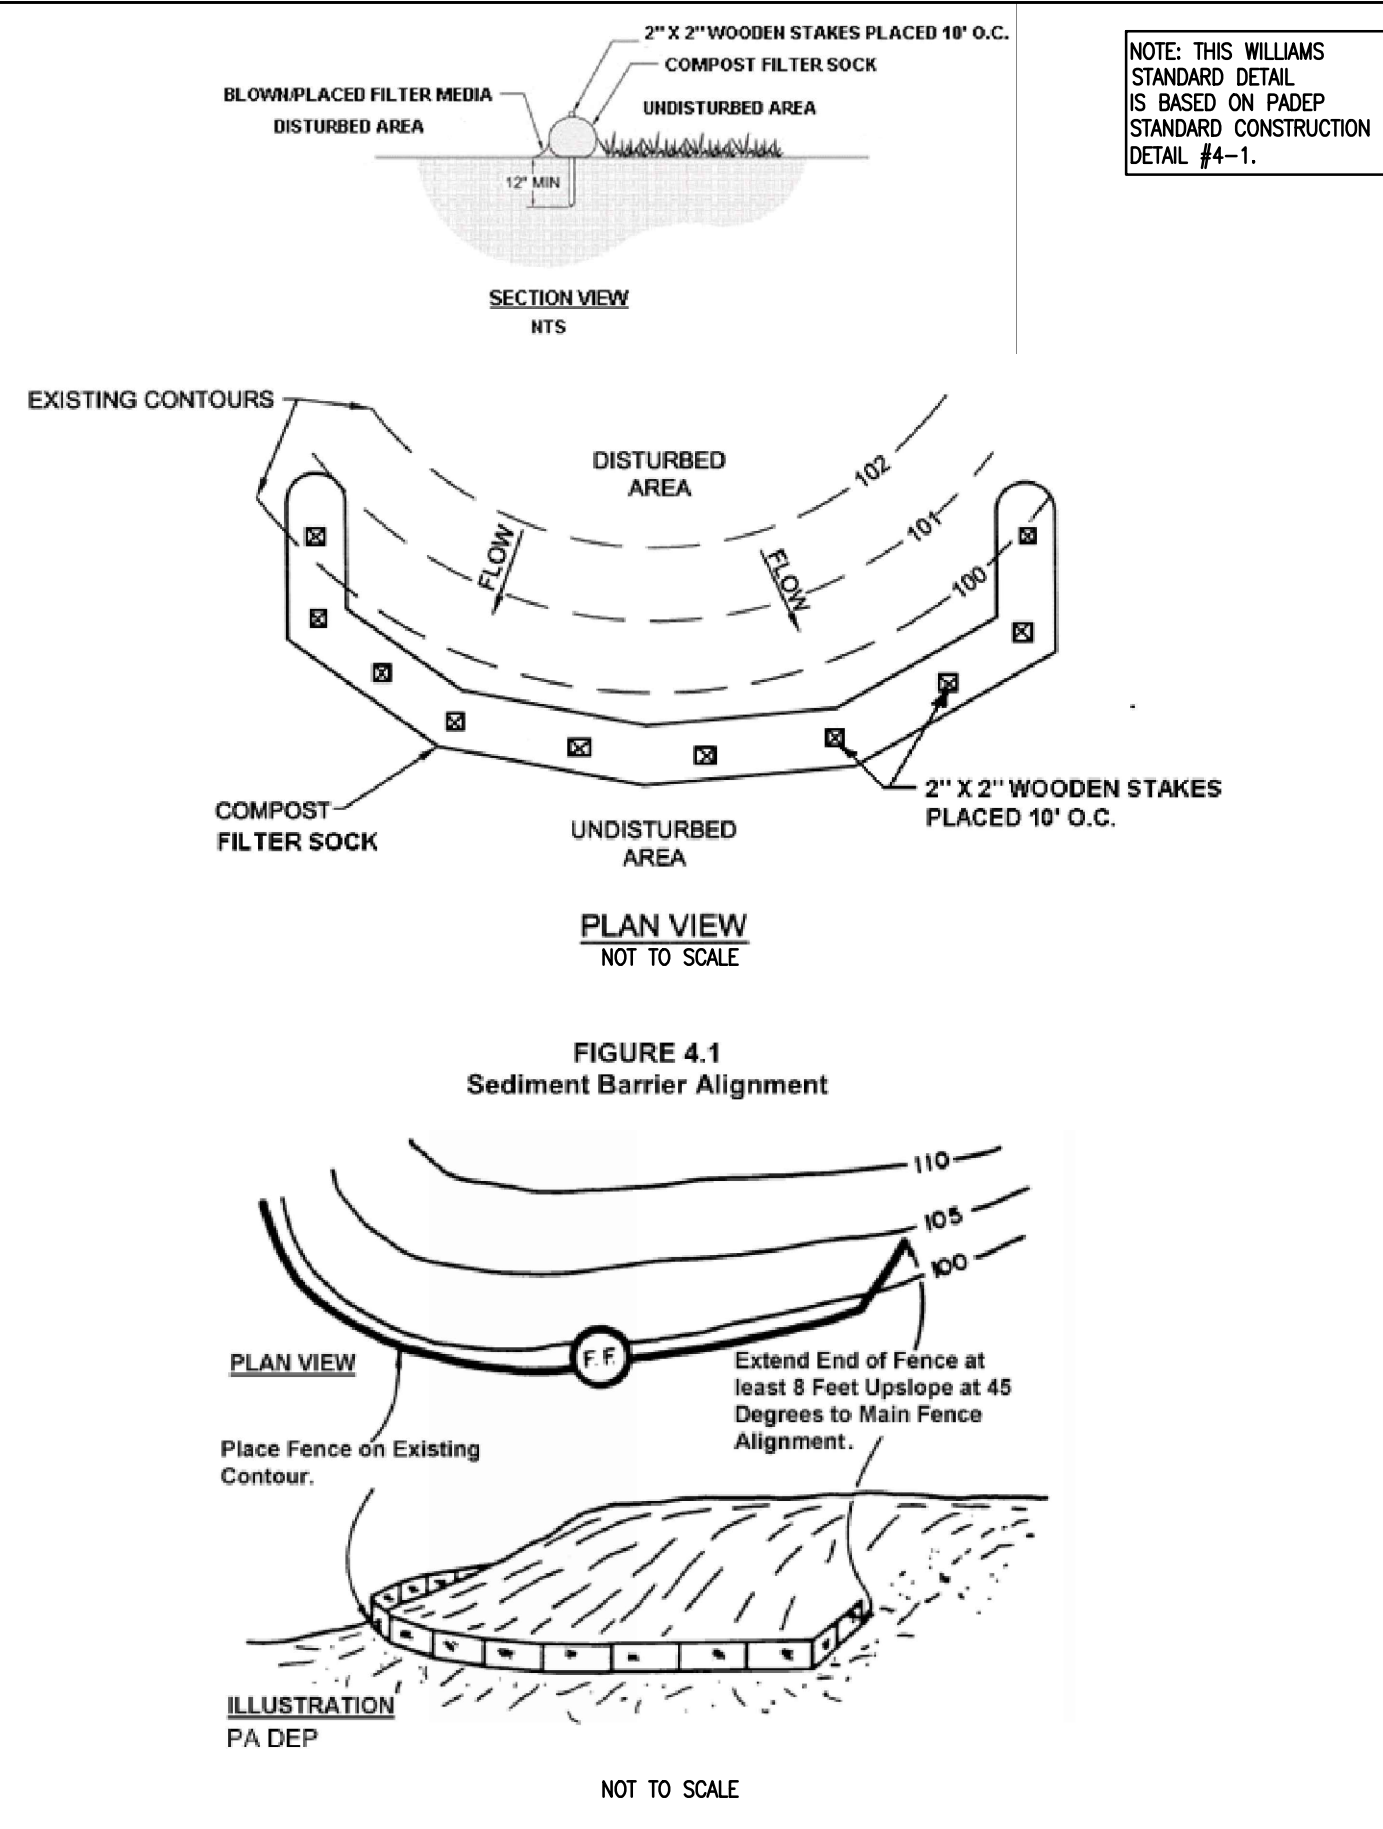

NO.	DATE	BY	REVISION DESCRIPTION	NO.	NO.	CHK.	APP.
			TRANSCONTINENTAL GAS PIPE LINE COMPANY, LLC STANDARD ENVIRONMENTAL DETAIL				
			(CFS) COMPOST FILTER SOCK				



1 OF 3

TABLE 4.1
COMPOST SOCK FABRIC MINIMUM SPECIFICATIONS

Material Type	3 mil HDPE	4 mil HDPE	5 mil HDPE	Multi-Filament Polypropylene (MFPP)	Heavy Duty Multi-Filament Polypropylene (HDMFPP)
Material Characteristics	Photo-degradable	Photo-degradable	Bio-degradable	Photo-degradable	Photo-degradable
Sock Diameters	12", 18"	12", 18", 24"	12", 18", 24", 32"	12", 18", 24", 32"	12", 18", 24", 32"
Mesh Opening	3/8"	3/8"	3/8"	3/8"	3/8"
Tensile Strength		26 psi	26 psi	44 psi	202 psi
Ultraviolet Stability % Original Strength (ASTM G-155)	23% at 1000 hr	23% at 1000 hr		100% at 1000 hr	100% at 1000 hr
Minimum Functional Longevity	6 months	6 months	6 months	1 year	2 years

Two-ply systems

Inner Containment Netting: HDPE biaxial net, Continuously wound, Fusion-welded junctures, 3/4" X 3/4" Max. aperture size

Outer Filtration Mesh: Composite Polypropylene Fabric (Woven layer and non-woven fleece mechanically fused via needle punch), 3/16" Max. aperture size

Sock fabrics composed of burlap may be used on projects lasting 6 months or less.

TABLE 4.2
COMPOST STANDARDS

ORGANIC MATTER CONTENT	25%-100% (DRY WEIGHT BASIS)
ORGANIC PORTION	FIBROUS AND ELONGATED
pH	5.5 - 8.5
MOISTURE CONTENT	30% - 60%
PARTICLE SIZE	30%-50% PASS THROUGH 3/8" SIEVE
SOLUBLE SALT CONCENTRATION	5.0 DS/M (MMHOS/CM) MAXIMUM


- NOTES:
- SOCK FABRIC SHALL MEET STANDARDS OF TABLE 4.1. COMPOST SHALL MEET THE STANDARDS OF TABLE 4.2. (SEE SHEET 2 OF 3 OF THIS DETAIL.)
 - COMPOST FILTER SOCK SHALL BE PLACED AT EXISTING LEVEL GRADE. BOTH ENDS OF THE SOCK SHALL BE EXTENDED AT LEAST 8 FEET UP SLOPE AT 45 DEGREES TO THE MAIN SOCK ALIGNMENT. MAXIMUM SLOPE LENGTH ABOVE ANY SOCK SHALL NOT EXCEED THAT SHOWN ON FIGURE 4.2. (SEE SHEET 3 OF 3 OF THIS DETAIL.) STAKES MAY BE INSTALLED IMMEDIATELY DOWNSLOPE OF THE SOCK IF SO SPECIFIED BY THE MANUFACTURER.
 - TRAFFIC SHALL NOT BE PERMITTED TO CROSS COMPOST FILTER SOCKS.
 - ACCUMULATED SEDIMENT SHALL BE REMOVED WHEN IT REACHES HALF THE ABOVEGROUND HEIGHT OF THE SOCK AND DISPOSED IN THE MANNER DESCRIBED ELSEWHERE IN THE PLAN.
 - SOCKS SHALL BE INSPECTED WEEKLY AND AFTER EACH RUNOFF EVENT. DAMAGED SOCKS SHALL BE REPAIRED ACCORDING TO MANUFACTURER'S SPECIFICATIONS OR REPLACED WITHIN 24 HOURS OF INSPECTION.
 - BIODEGRADABLE FILTER SOCKS SHALL BE REPLACED AFTER 6 MONTHS; PHOTODEGRADABLE SOCKS AFTER 1 YEAR. POLYPROPYLENE SOCKS SHALL BE REPLACED ACCORDING TO MANUFACTURER'S RECOMMENDATIONS.
 - UPON STABILIZATION OF THE AREA TRIBUTARY TO THE SOCK, STAKES SHALL BE REMOVED. THE SOCK MAY BE LEFT IN PLACE AND VEGETATED OR REMOVED. IN THE LATTER CASE, THE MESH SHALL BE CUT OPEN AND THE MULCH SPREAD AS A SOIL SUPPLEMENT.
 - SOCKS SHALL BE INSTALLED PARALLEL TO THE CONTOURS, TYPICALLY, IN AREAS WHERE THE SLOPE OF THE CATCHMENT AREA IS LESS THAN FIVE PERCENT, THE SOCKS MAY BE INSTALLED AS NECESSARY TO MINIMIZE THE NUMBER OF SEPARATE SOCK SEGMENTS ALONG THE EDGE OF DISTURBANCE.

NO.	DATE	BY	REVISION DESCRIPTION	NO.	NO.	CHK.	APP.
			TRANSCONTINENTAL GAS PIPE LINE COMPANY, LLC STANDARD ENVIRONMENTAL DETAIL				
			(CFS) COMPOST FILTER SOCK				



2 OF 3

FIGURE 4.2
MAXIMUM PERMISSIBLE SLOPE LENGTH ABOVE COMPOST FILTER SOCKS

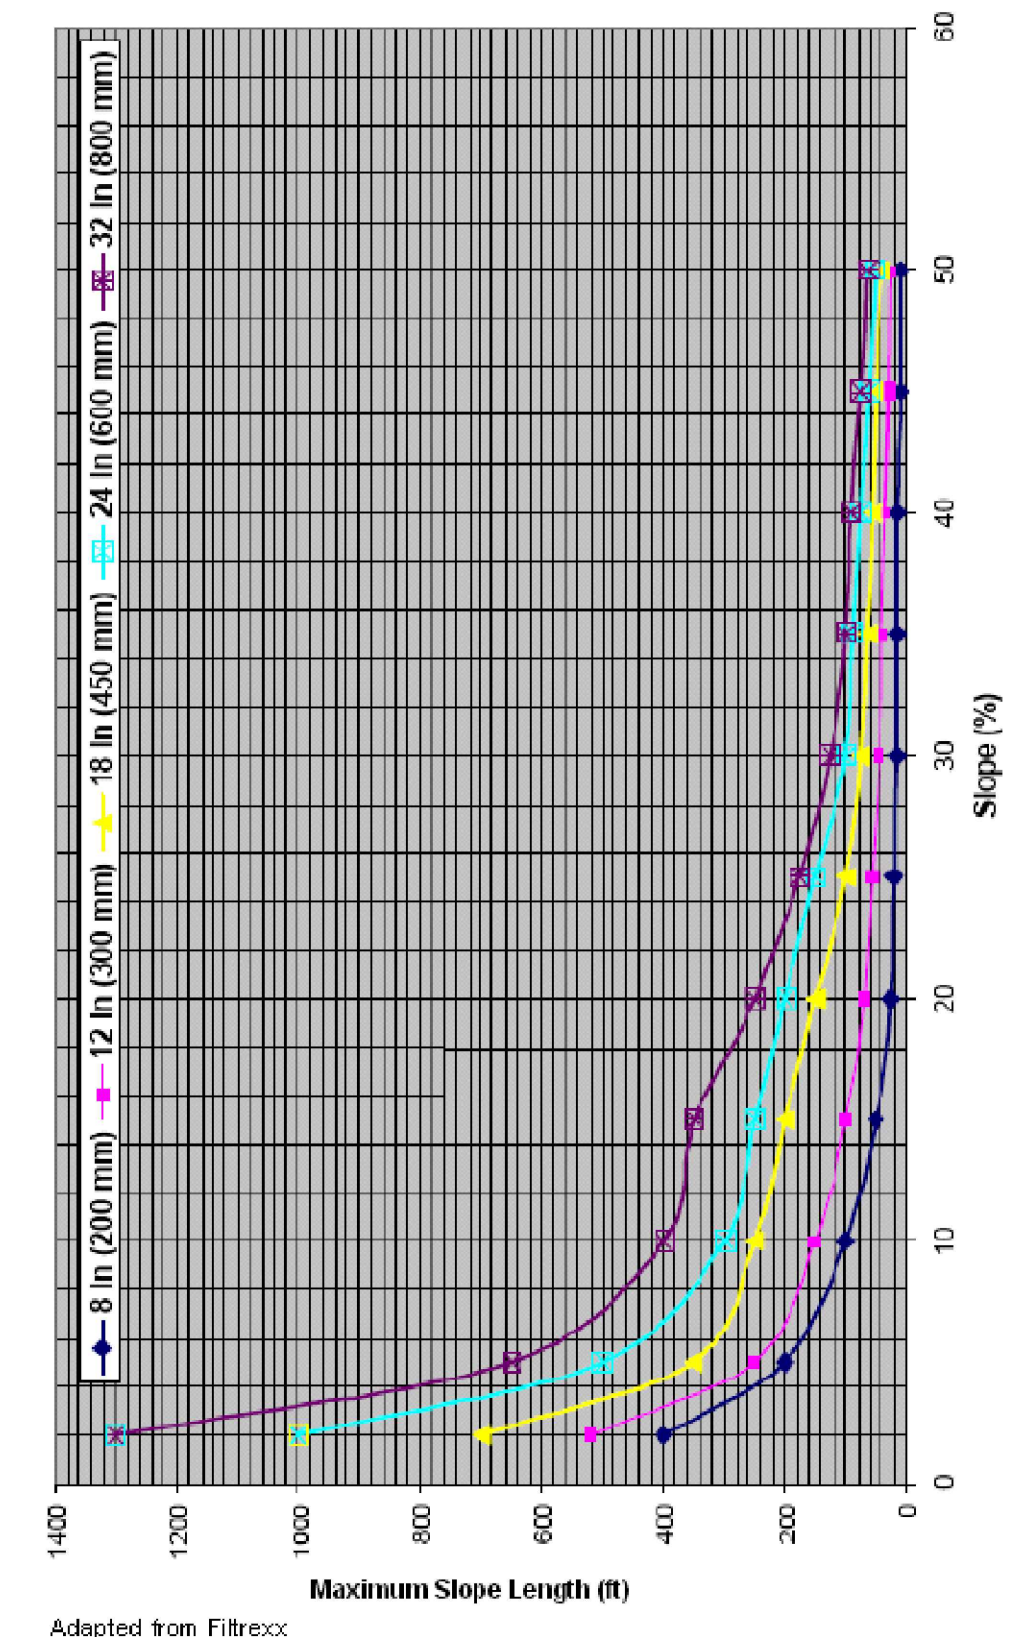


NOTE: 8" diameter socks should only be used to control small (< 1/4 acre) disturbed areas on individual house lots.

NO.	DATE	BY	REVISION DESCRIPTION	NO.	NO.	CHK.	APP.
			TRANSCONTINENTAL GAS PIPE LINE COMPANY, LLC STANDARD ENVIRONMENTAL DETAIL				
			(CFS) COMPOST FILTER SOCK				




3 OF 3

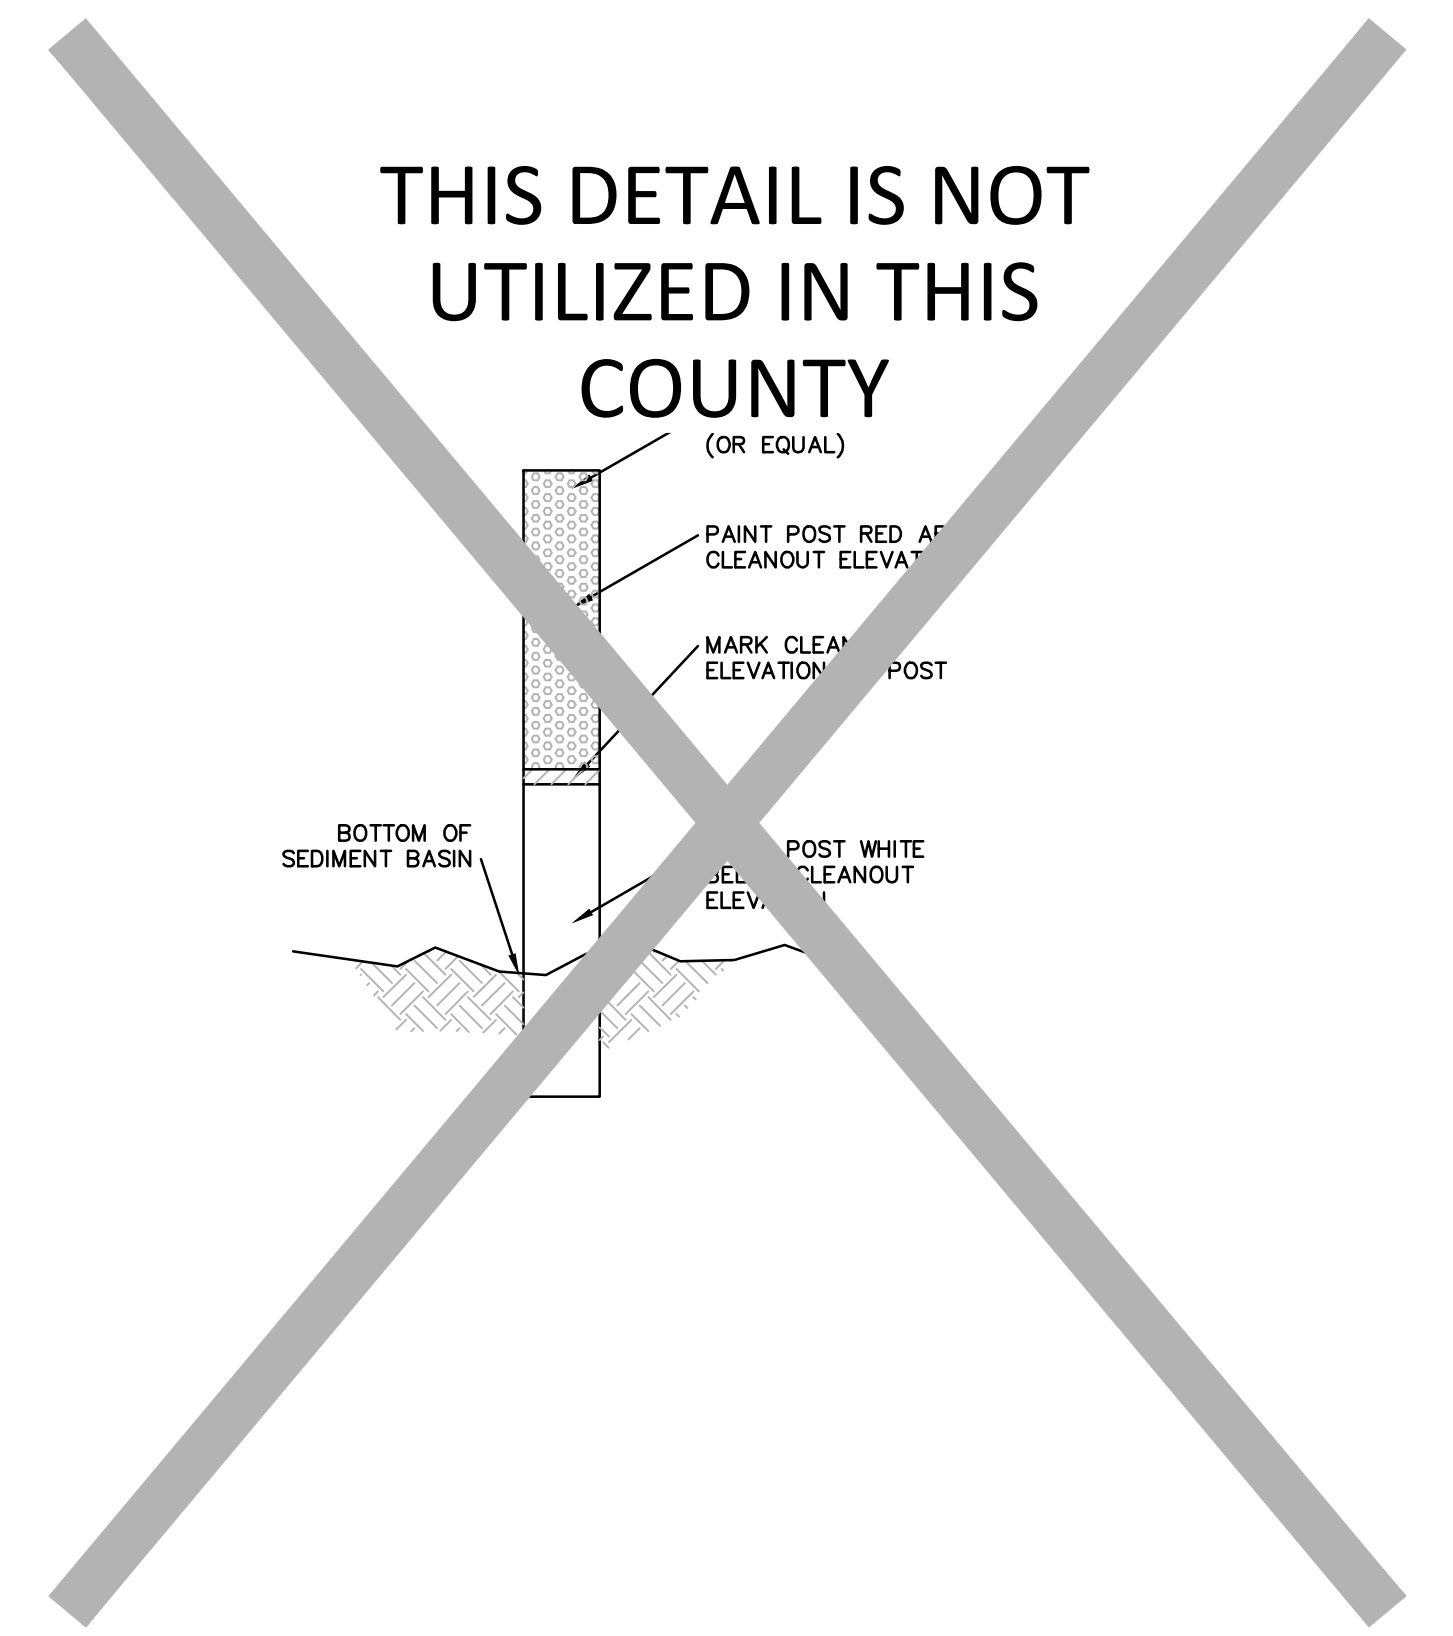

NO.	DATE	BY	REVISION DESCRIPTION	NO.	NO.	CHK.	APP.
			TRANSCONTINENTAL GAS PIPE LINE COMPANY, LLC STANDARD ENVIRONMENTAL DETAIL				
			(CS) CLEANOUT STAKE				



THIS DETAIL IS NOT UTILIZED IN THIS COUNTY

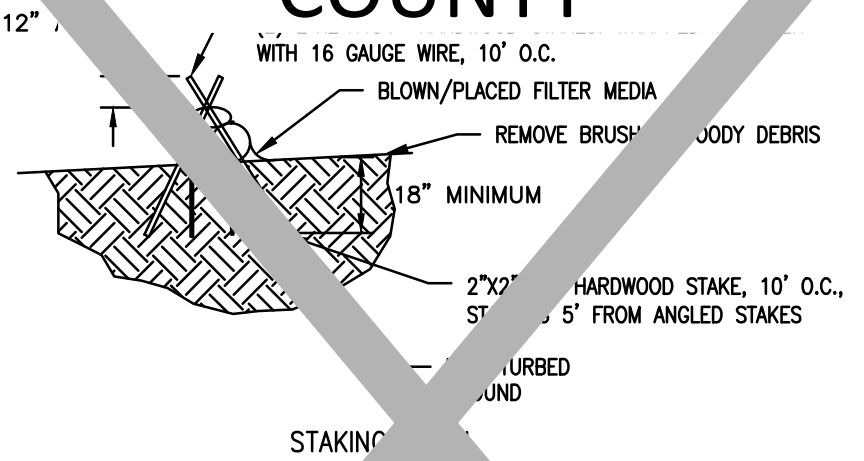

- NOTES:
- SEE COMPOST FILTER SOCK (CFS) DETAIL FOR MORE INFORMATION. SOCK MATERIAL SHALL MEET THE STANDARDS OF TABLE 4.1. COMPOST SHALL MEET THE STANDARDS OF TABLE 4.2.
 - COMPOST SOCK SEDIMENT TRAPS SHALL NOT EXCEED THREE SOCKS IN HEIGHT AND SHALL BE STACKED IN PYRAMIDAL FORM AS SHOWN ABOVE. MINIMUM TRAP HEIGHT IS ONE 24" DIAMETER. ADDITIONAL STORAGE MAY BE PROVIDED BY MEANS OF AN EXCAVATED SUMP 12" DEEP, EXTENDING 1 TO 3 FEET UPSLOPE OF THE SLOPE.
 - THE MAXIMUM TRIBUTARY DRAINAGE AREA SHALL BE 0.5 ACRES. SINCE COMPOST SOCKS ARE "FLOW-THROUGH" NO SPILLWAY IS REQUIRED.
 - COMPOST SOCK SEDIMENT TRAPS SHALL BE INSPECTED WEEKLY AND AFTER EACH RUNOFF EVENT. SEDIMENT SHALL BE REMOVED WHEN IT REACHES 1/3 THE HEIGHT OF THE SOCKS.
 - PHOTODEGRADABLE AND BIODEGRADABLE SOCKS SHALL NOT BE USED FOR MORE THAN 1 YEAR.
 - DESIGN NOTES:
 - COMPOST SOCK SEDIMENT TRAP SHALL BE SIZED TO PROVIDE 2,000 CUBIC FEET OF STORAGE CAPACITY PER 12" FREEBOARD FOR EACH ACRE TRIBUTARY TO THE TRAP.
 - MINIMUM BASE WIDTH IS EQUIVALENT TO THE HEIGHT.
 - SEDIMENT ACCUMULATION SHALL NOT EXCEED 1/3 THE TOTAL HEIGHT OF THE TRAP.
 - SOCKS SHALL BE OF LARGER DIAMETER AT THE BASE OF THE TRAP AND DECREASE IN DIAMETER FOR SUCCESSIVE LAYERS, AS INDICATED TO THE LEFT.
 - ENDS OF THE TRAP SHALL BE A MINIMUM OF 1 FOOT HIGHER IN ELEVATION THAN THE MID-SECTION, WHICH SHALL BE LOCATED AT THE POINT OF DISCHARGE.

NO.	DATE	BY	REVISION DESCRIPTION	NO.	NO.	CHK.	APP.
			TRANSCONTINENTAL GAS PIPE LINE COMPANY, LLC STANDARD ENVIRONMENTAL DETAIL				
			(CST) COMPOST SOCK SEDIMENT TRAP				




1 OF 3

REFER TO THE QUANTITY, CROSSING AND ACIDIC SOIL TABLES FOR DETAIL AND DESIGN

NO.	DATE	BY	REVISION DESCRIPTION	NO.	NO.	CHK.	APP.
			TRANSCONTINENTAL GAS PIPE LINE COMPANY, LLC STANDARD ENVIRONMENTAL DETAIL				
			(CWC) CLEAN WATER CROSSING (TEMP. LEVEL SPREADER)				



1 OF 3

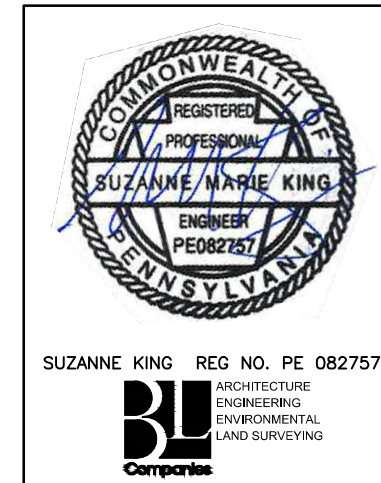

REVISIONS

NO.	DATE	BY	DESCRIPTION	W.O. NO.	CHK.	APP.
0	08/26/2015	BL	ISSUED FOR PADEP SUBMITTAL	W0572385	JLK	SMK
1	12/02/2015	BL	ISSUED FOR PADEP RESUBMITTAL	W0572385	JLK	SMK
2	Oct. 2016	BL	PADEP TECHNICAL DEFICIENCY RESPONSE #1	W0572385	JLK	SMK
3	April 2017	BL	PADEP TECHNICAL DEFICIENCY RESPONSE #2	W0572385	JLK	SMK

TRANSCONTINENTAL GAS PIPE LINE COMPANY, LLC
ATLANTIC SUNRISE PROJECT

BEST MANAGEMENT PRACTICES AND QUANTITIES PLAN SET








BEST MANAGEMENT PRACTICES DETAILS

DRAWN BY:	ELZ	DATE:	05/15/15	ISSUED FOR BID:	SCALE:
CHECKED BY:	JLK	DATE:	07/02/15	ISSUED FOR CONSTRUCTION:	REVISION:
APPROVED BY:	SMK	DATE:	07/08/15	DRAWING NUMBER:	ASR-BMP
W.O. NO.:					

SHEET 2 OF 11






Drawn By & Date/Time: tdelo Apr 27, 2017 - 9:26am
Drawing Location & Name: G:\08514\14C\14C4909\DWG\BMPs&DETAILS\PL_DNT14C4909(10)_SU-BMP-02.dwg

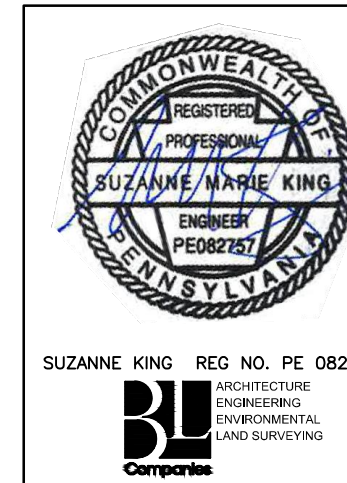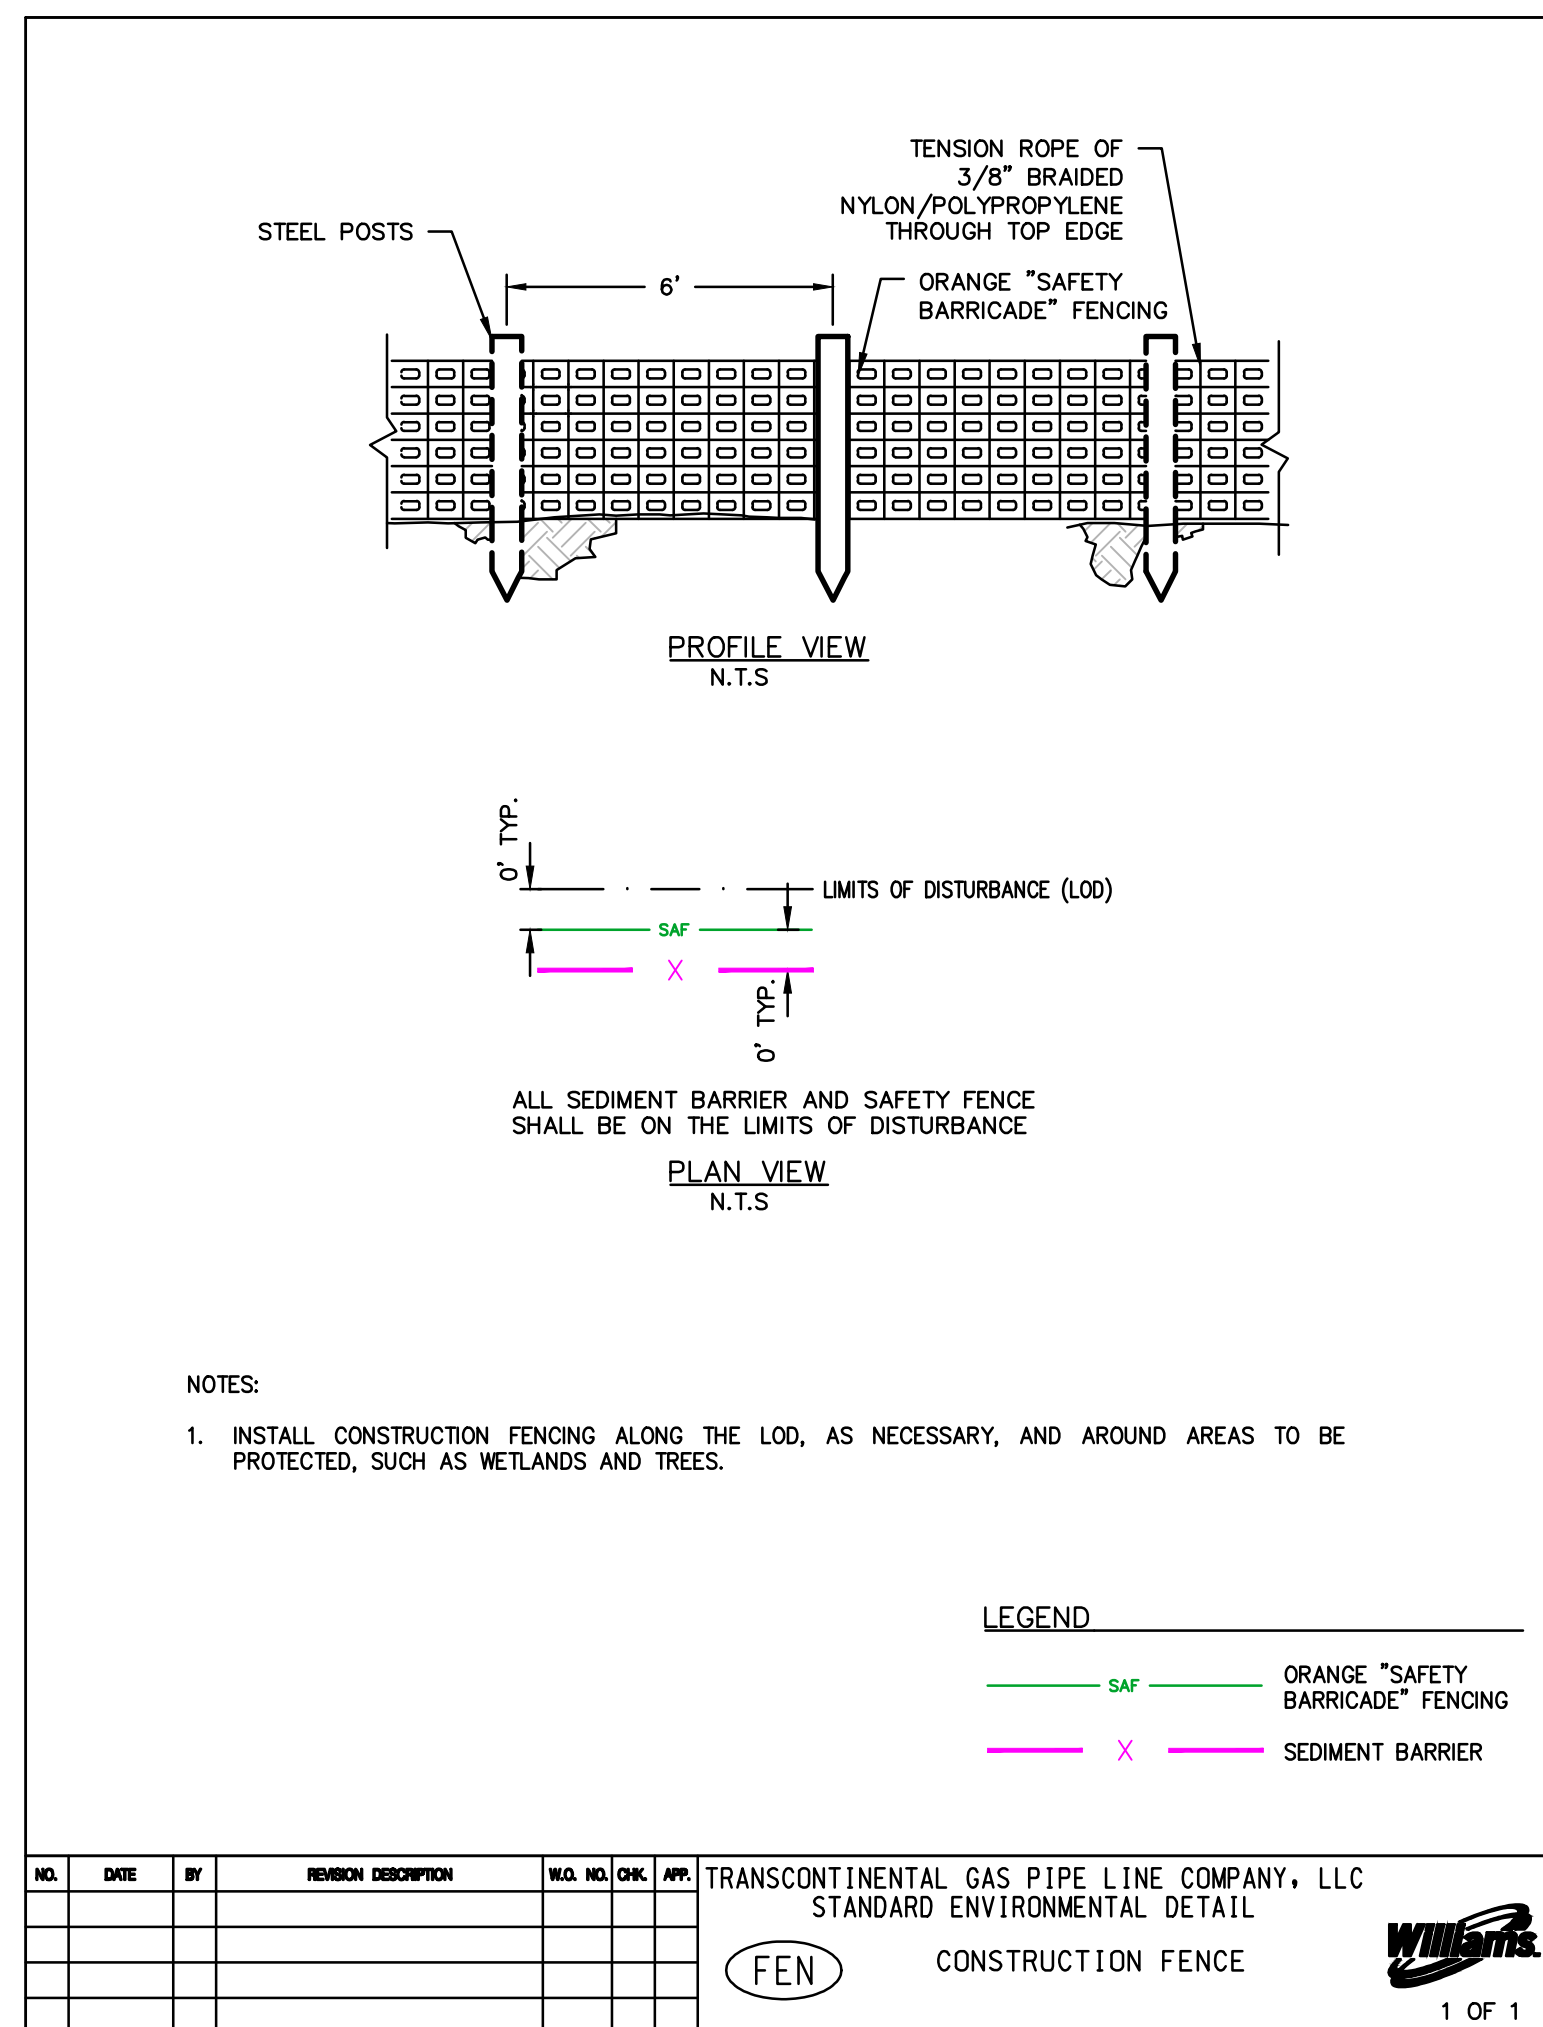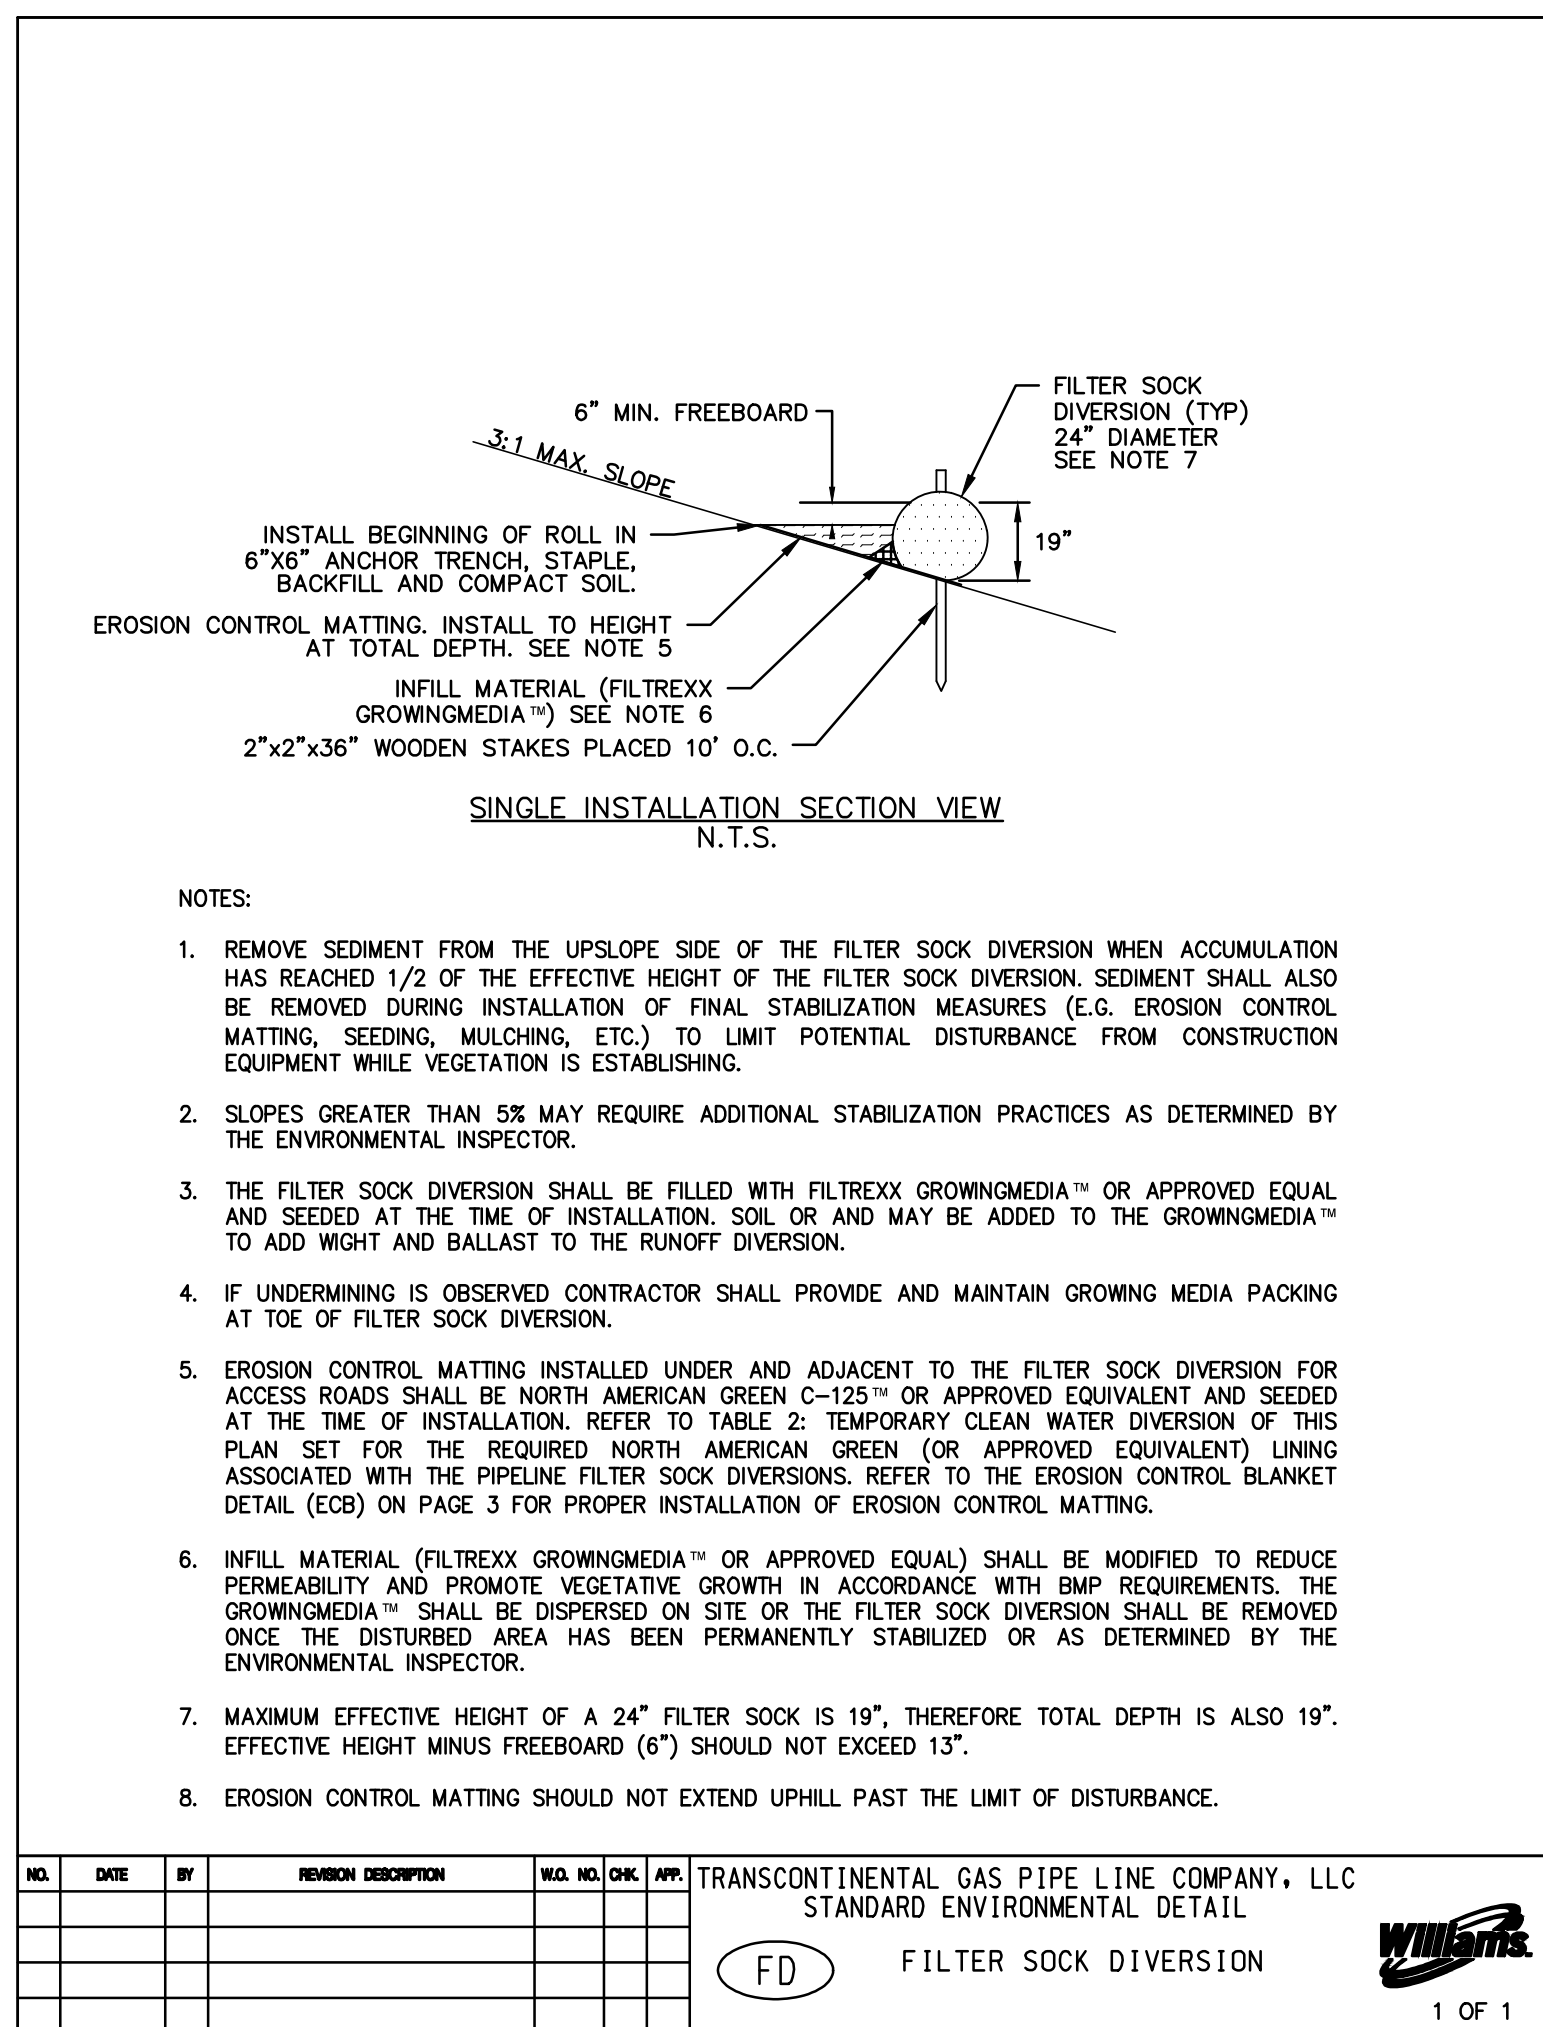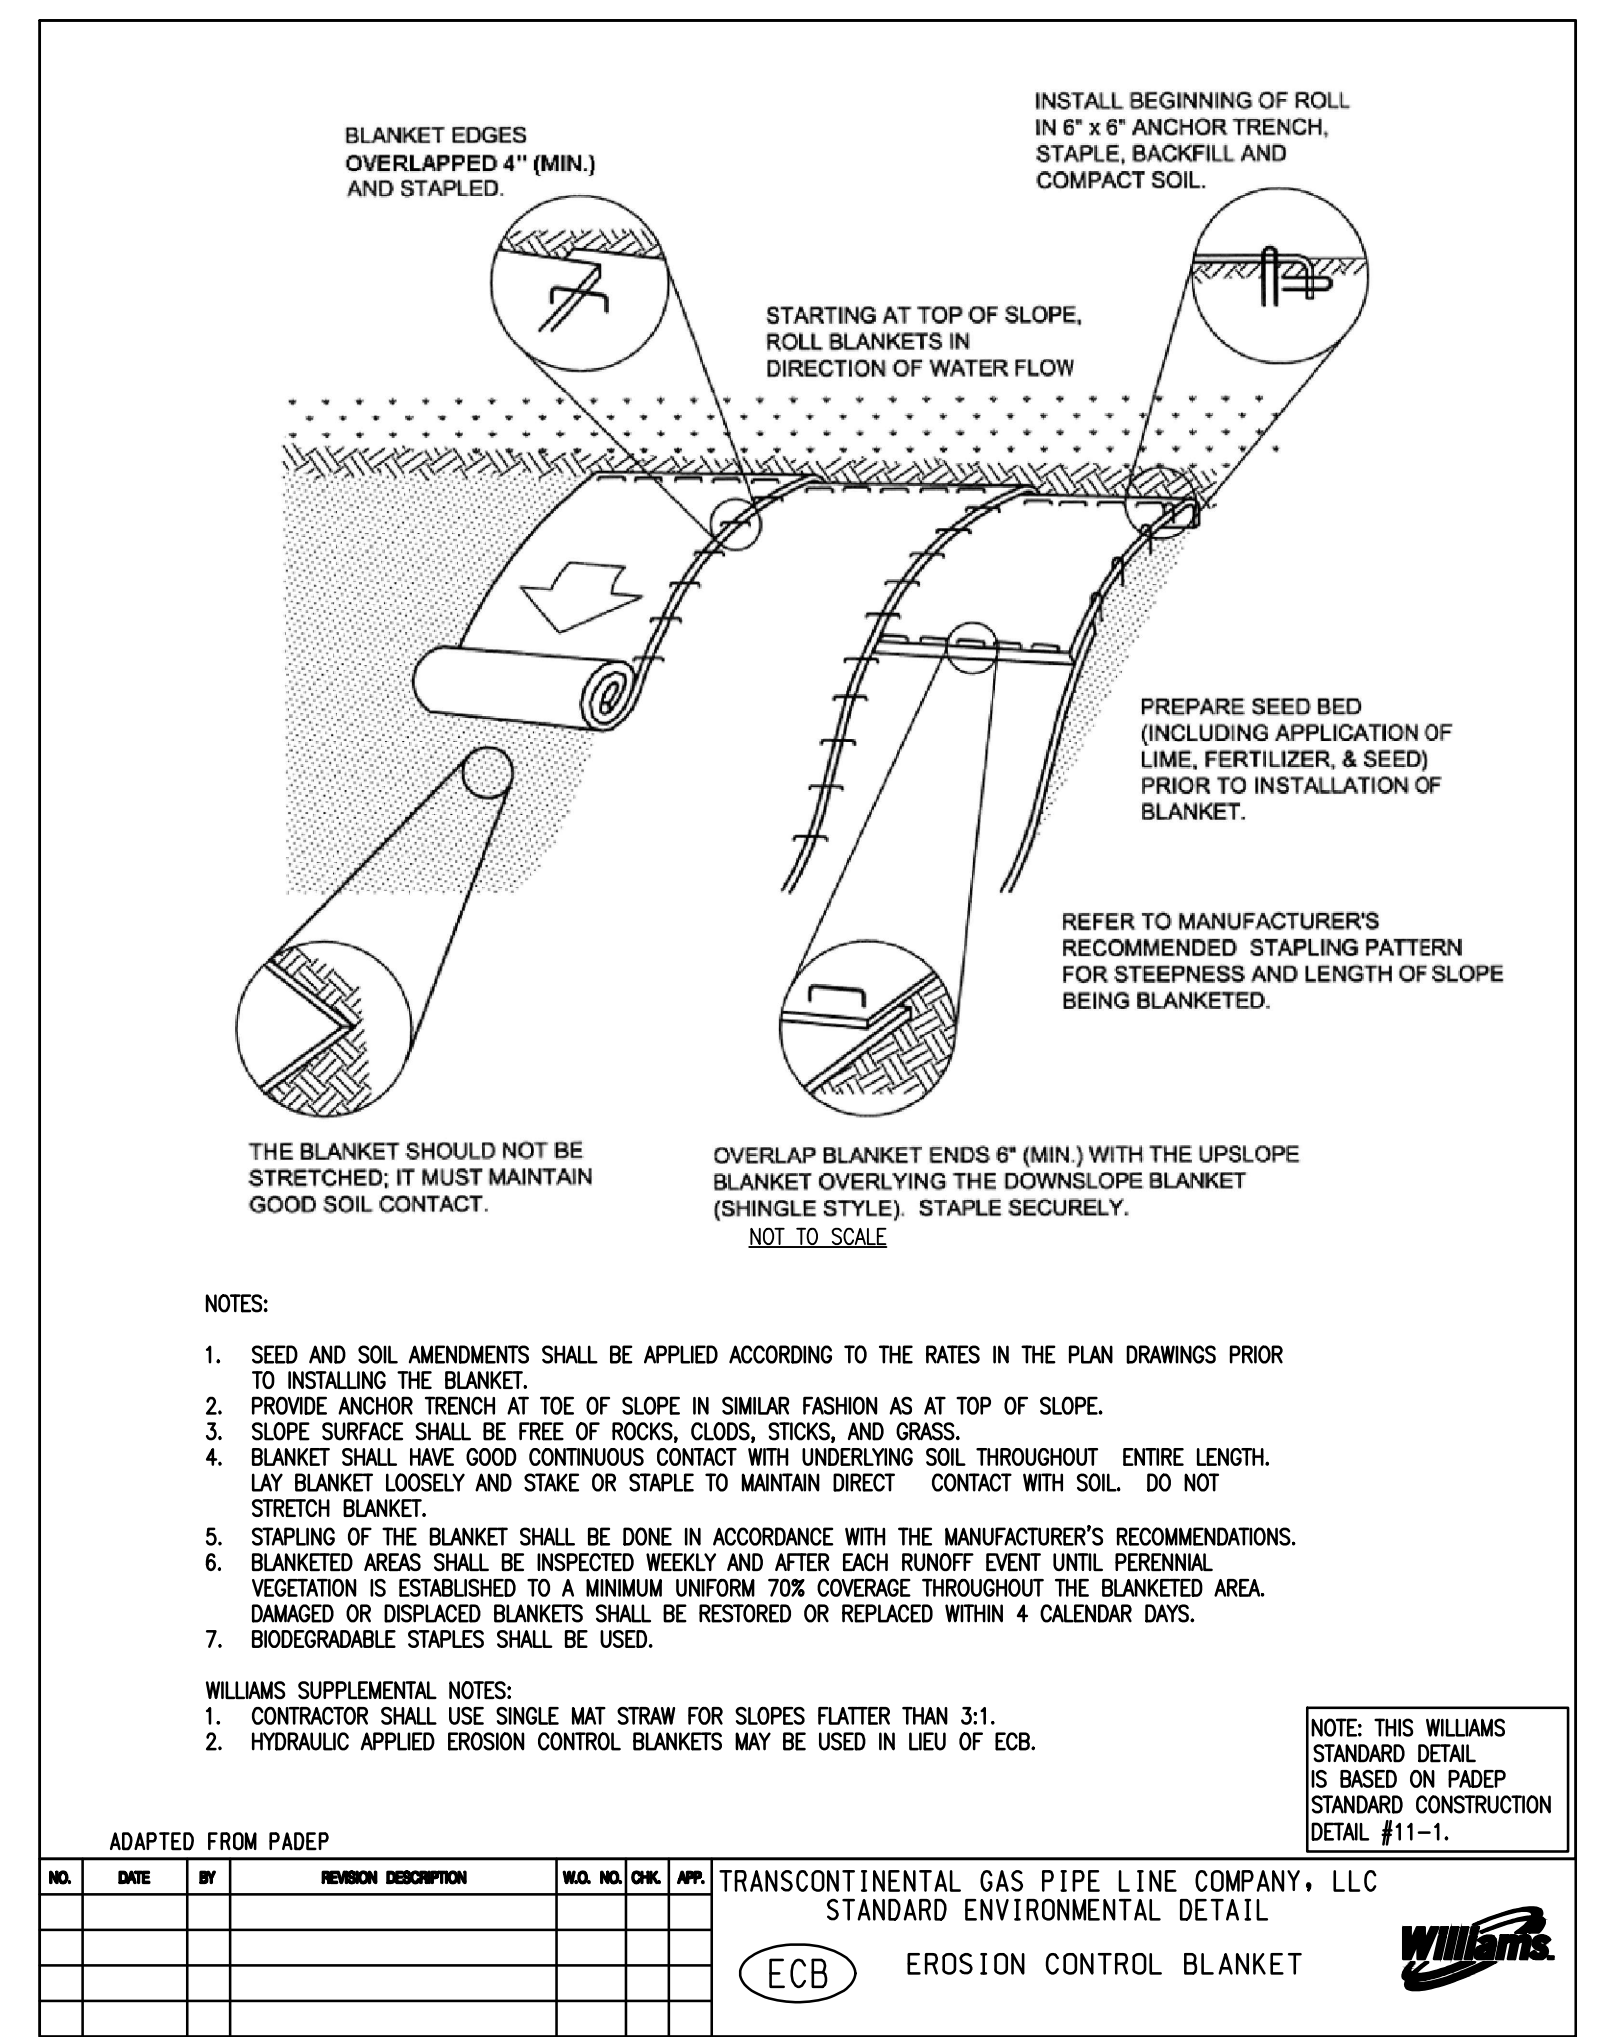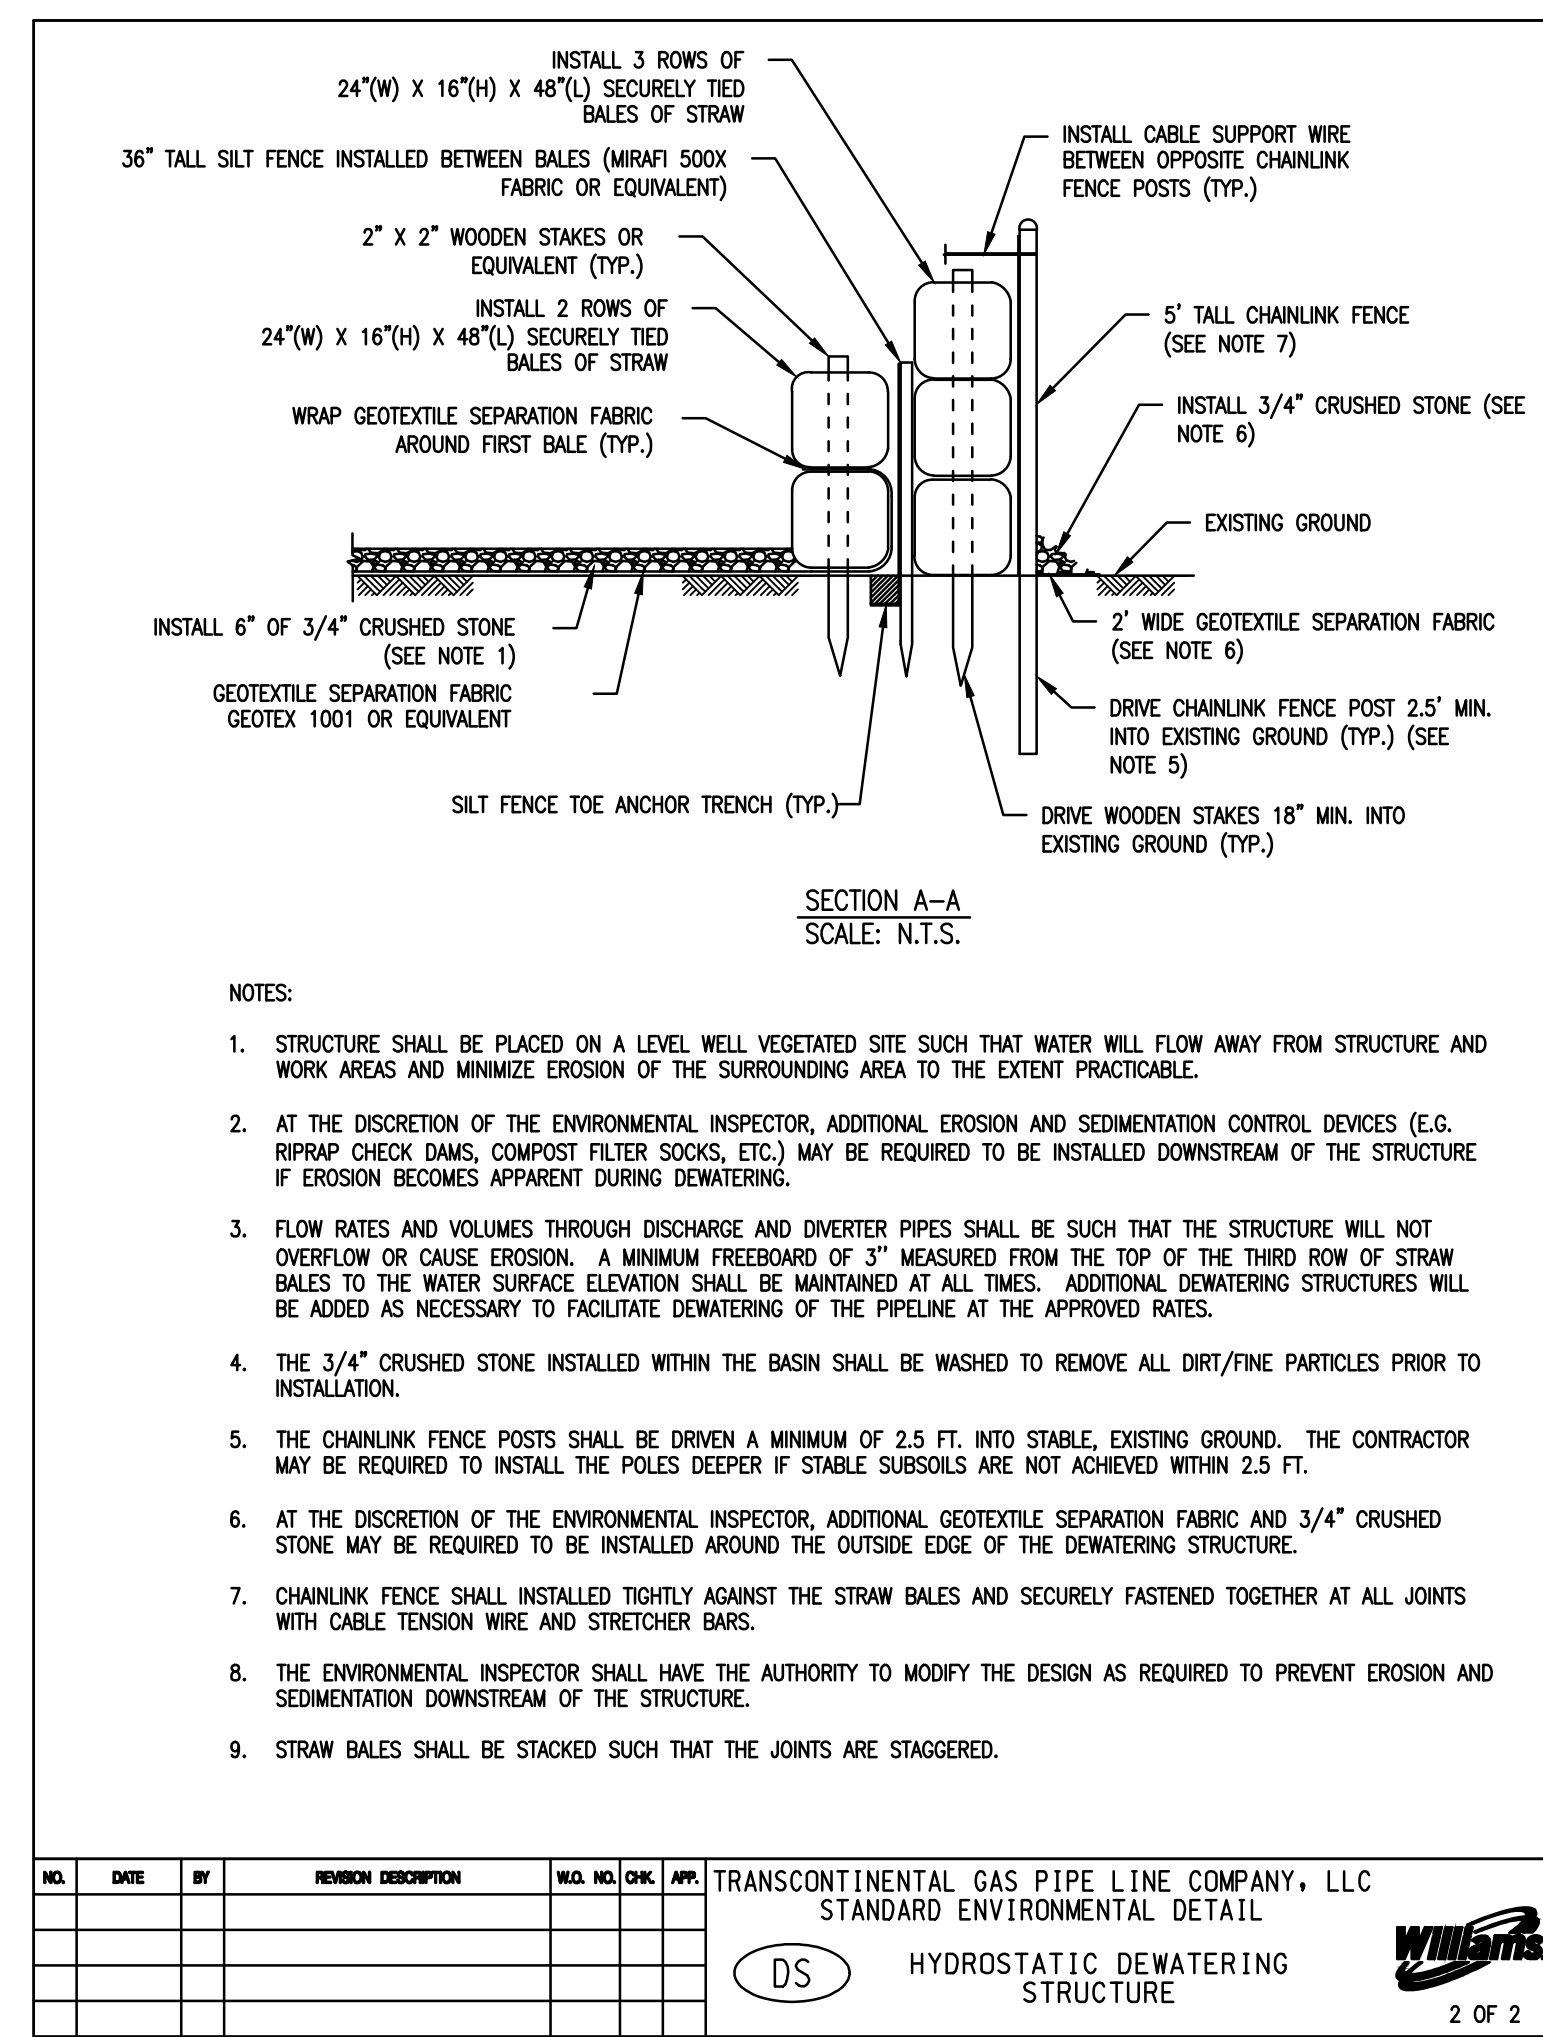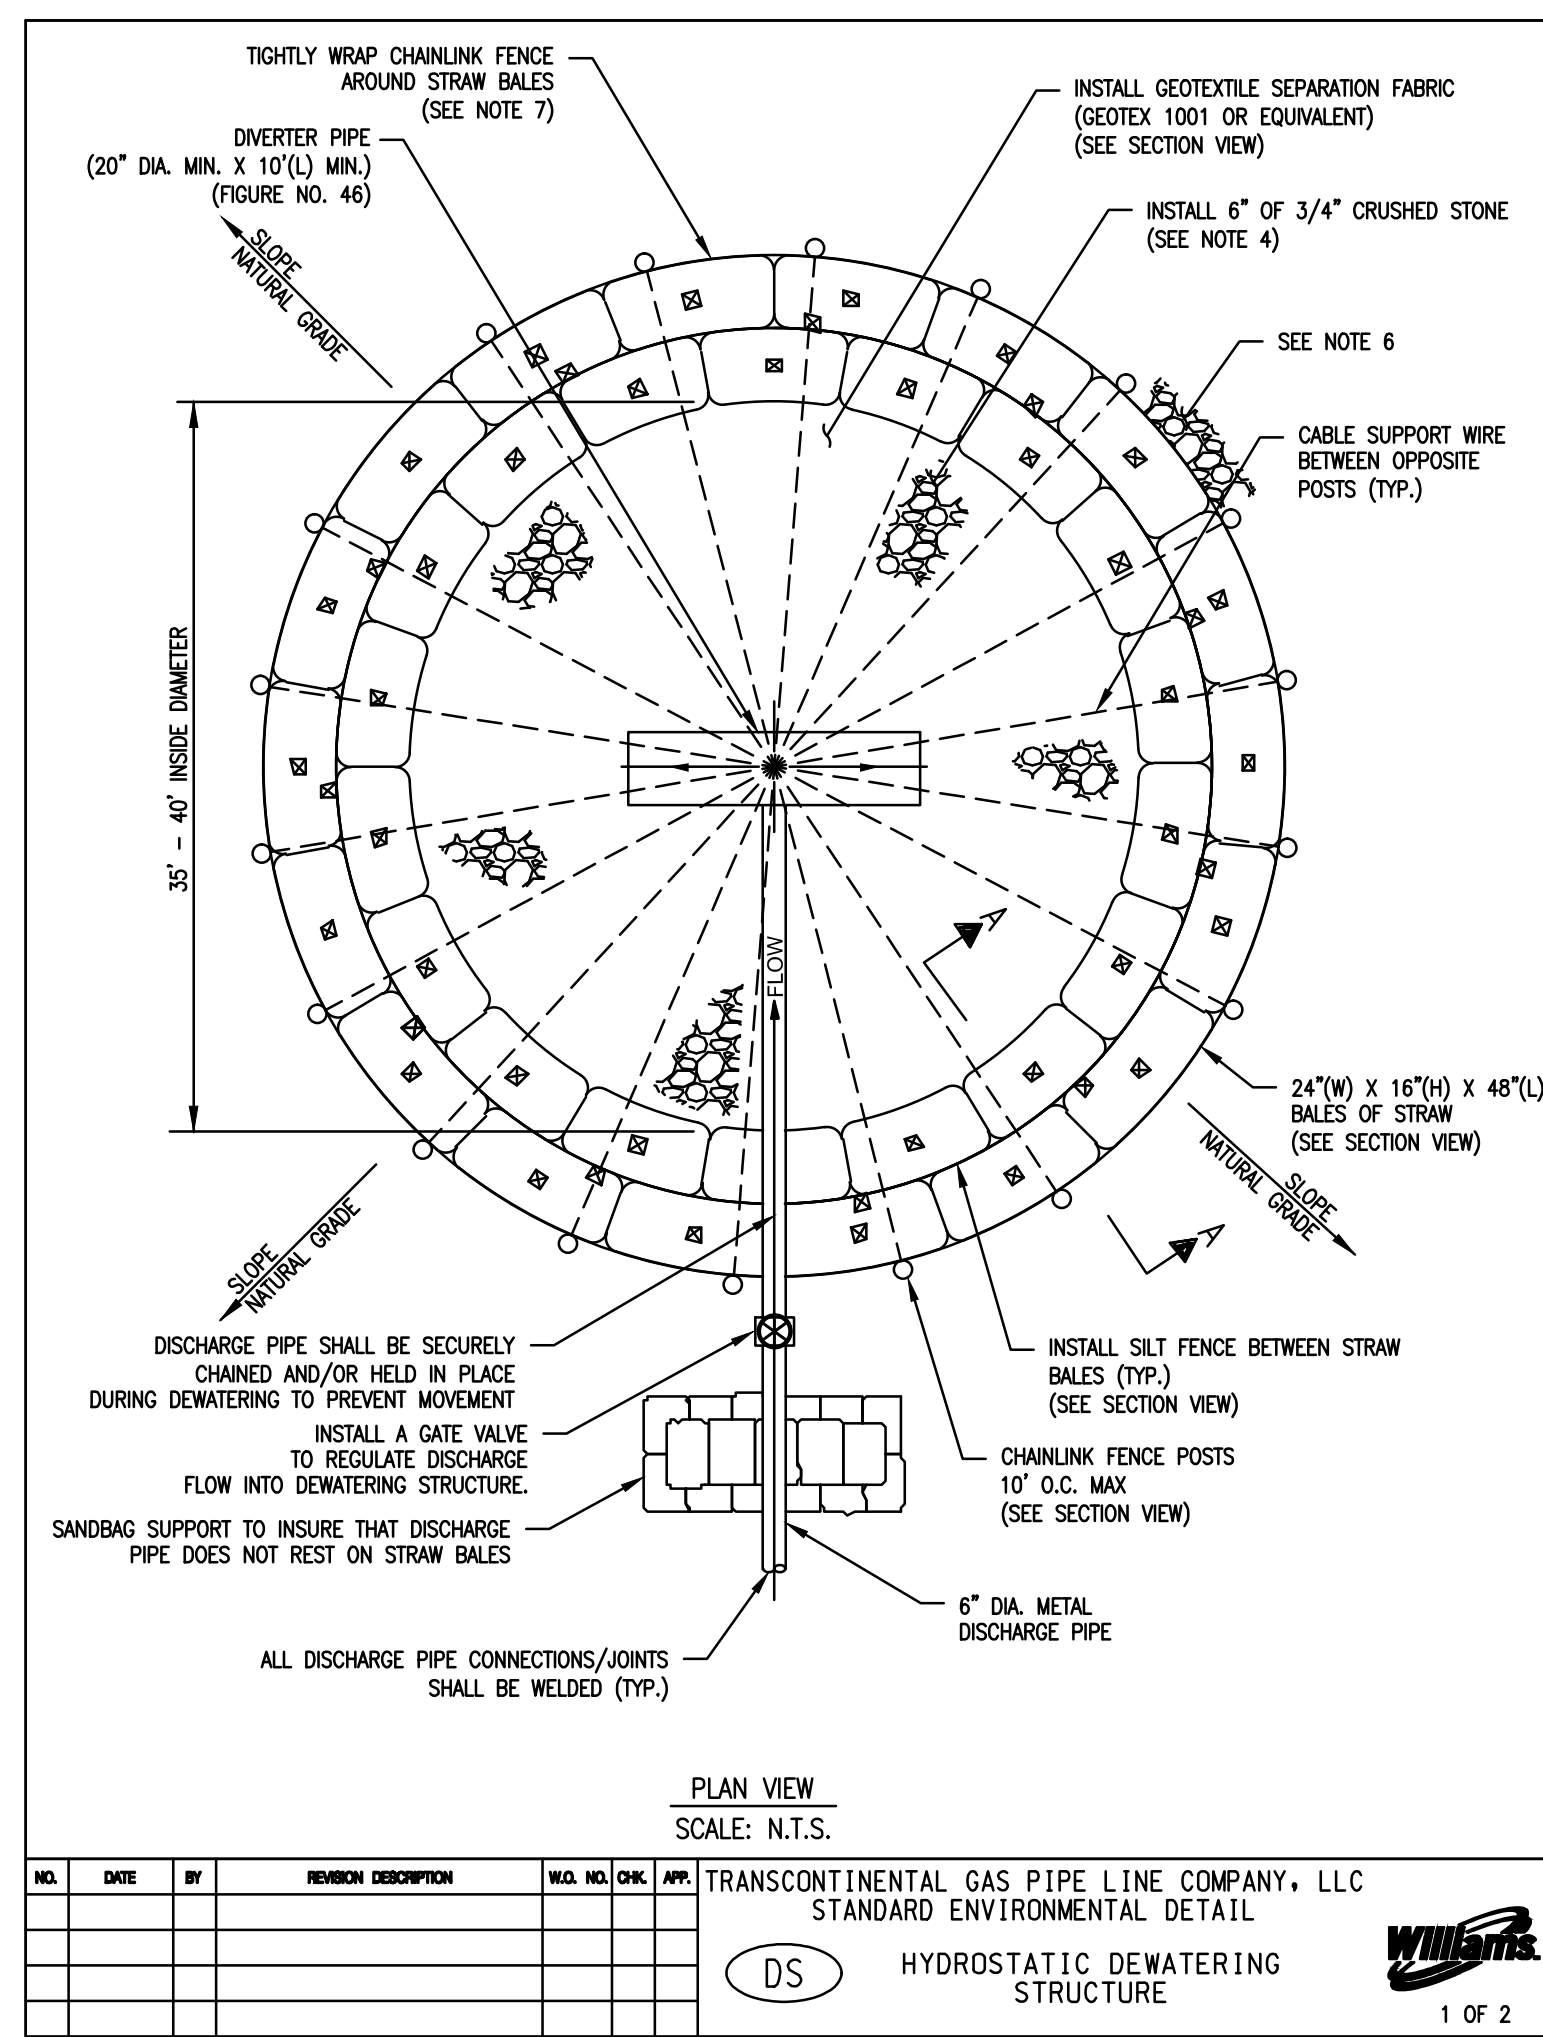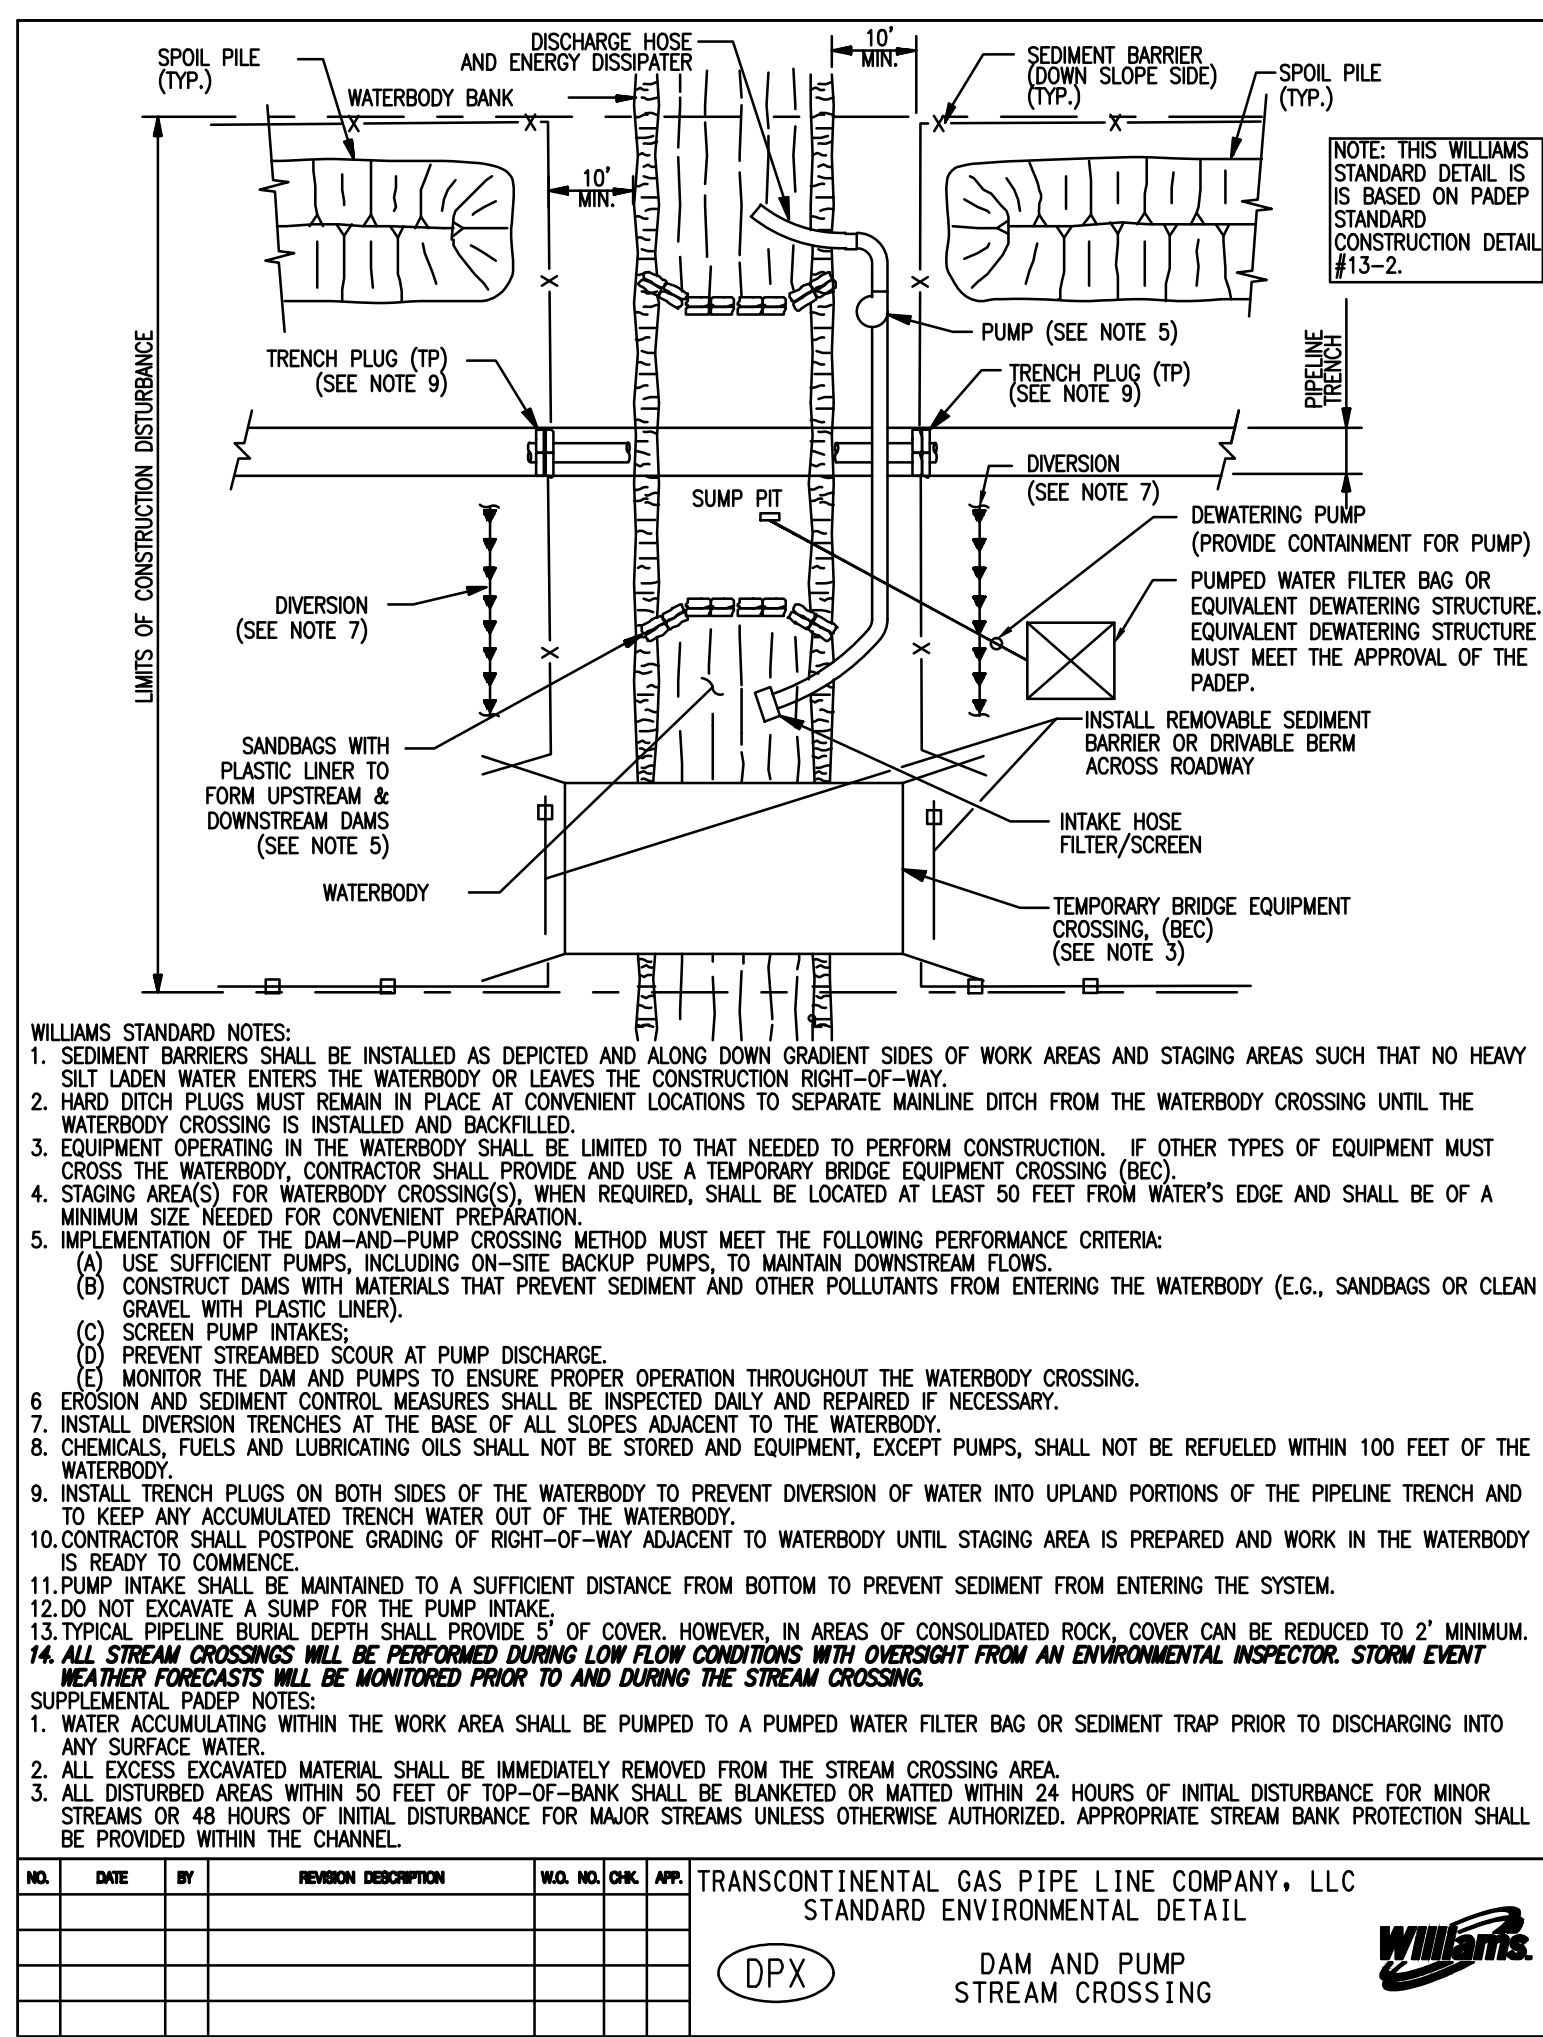

REVISIONS							
NO.	DATE	BY	DESCRIPTION	W.D.	NO.	CHK.	APP.
0	08/26/2015	BL	ISSUED FOR PADEP SUBMITTAL	W0572385	JLK	SMK	
1	12/02/2015	BL	ISSUED FOR PADEP RESUBMITTAL	W0572385	JLK	SMK	
2	Oct. 2016	BL	PADEP TECHNICAL DEFICIENCY RESPONSE #1	W0572385	JLK	SMK	
3	April 2017	BL	PADEP TECHNICAL DEFICIENCY RESPONSE #2	W0572385	JLK	SMK	

TRANSCONTINENTAL GAS PIPE LINE COMPANY, LLC ATLANTIC SUNRISE PROJECT							
BEST MANAGEMENT PRACTICES AND QUANTITIES PLAN SET							
BEST MANAGEMENT PRACTICES DETAILS							
DRAWN BY:	ELZ	DATE:	05/15/15	ISSUED FOR BID:	SCALE:		
CHECKED BY:	JLK	DATE:	07/02/15	ISSUED FOR CONSTRUCTION:	REVISION:	J	
APPROVED BY:	SMK	DATE:	07/08/15	DRAWING NUMBER:	ASR-BMP	SHEET	3
W.D.							OF 11

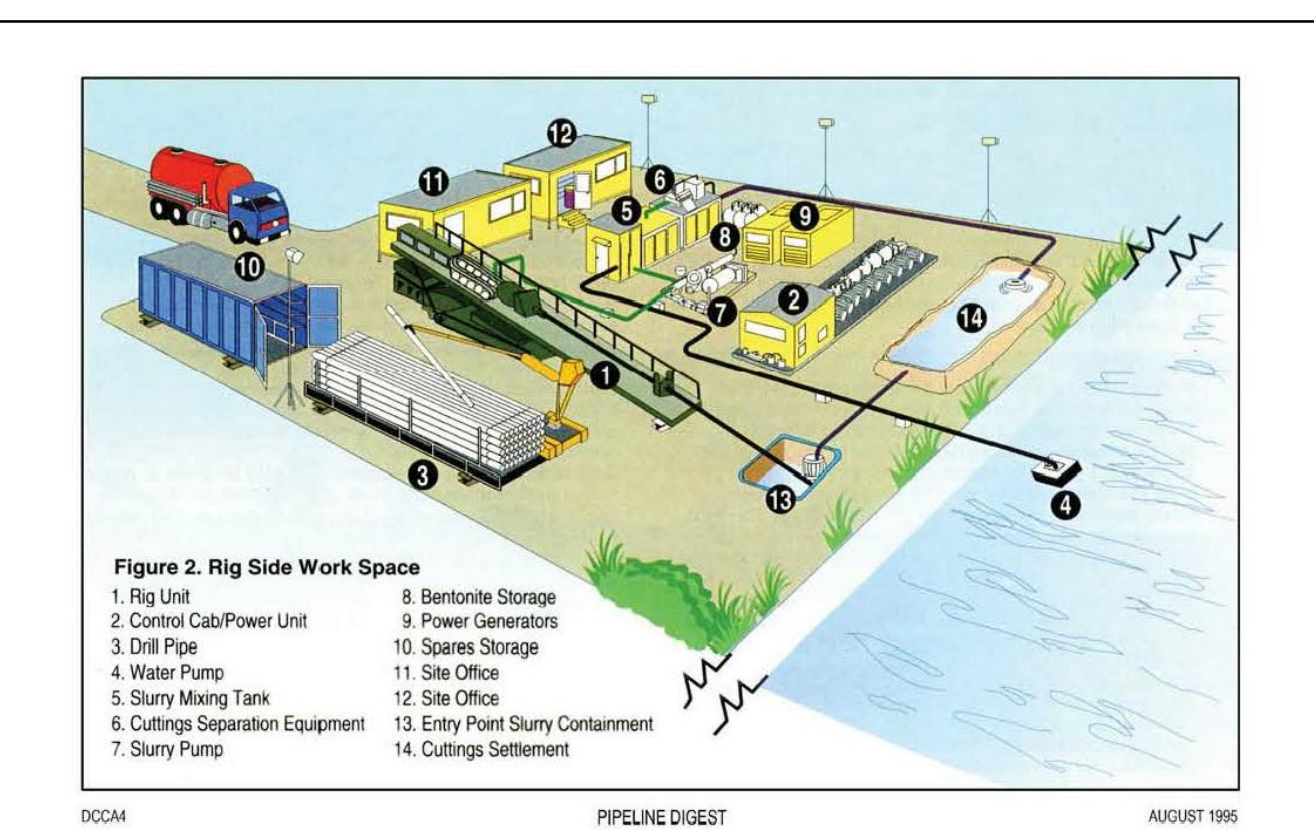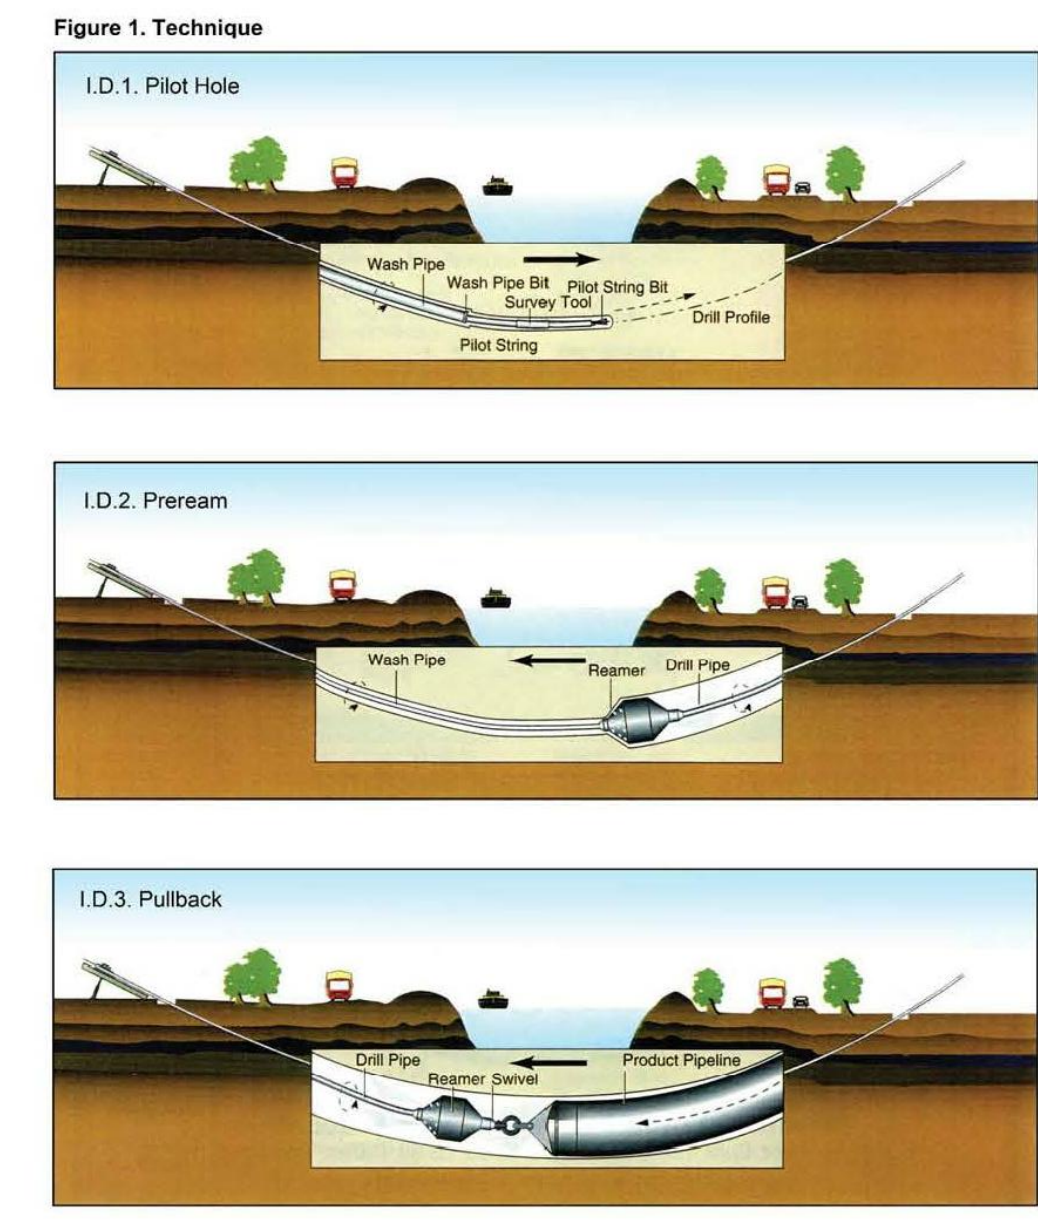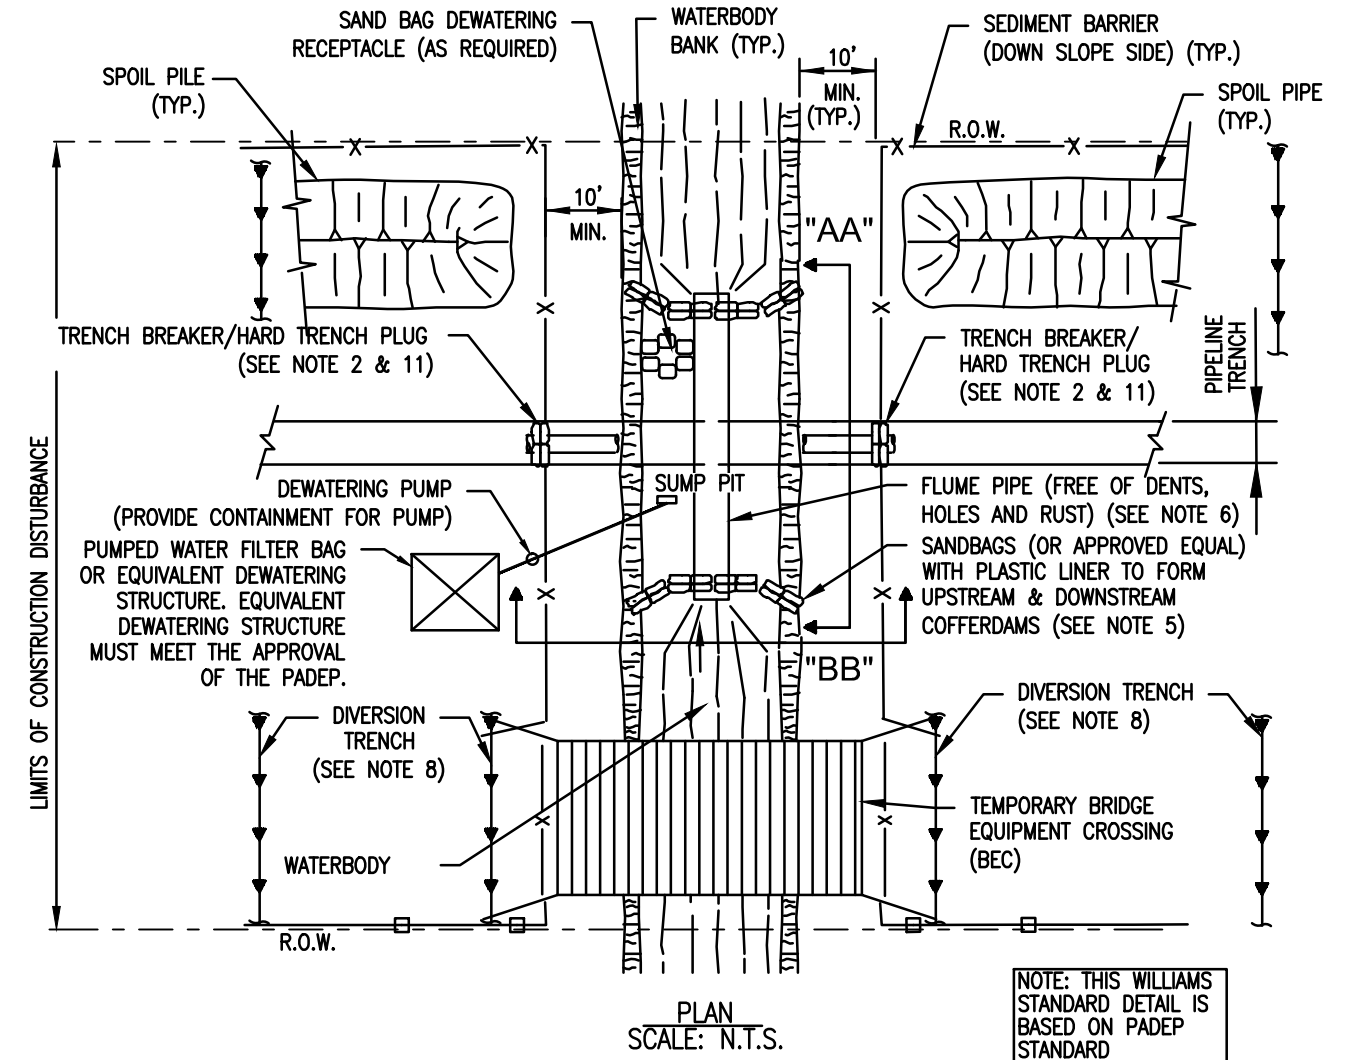

- NOTES:
- SEDIMENT BARRIERS SHALL BE INSTALLED AS DEPICTED AND ALONG DOWN GRADIENT SIDES OF WORK AREAS AND STAGING AREAS SUCH THAT NO HEAVY SILT LADEN WATER ENTERS THE WATERBODY OR LEAVES THE CONSTRUCTION RIGHT-OF-WAY.
 - HARD TRENCH PLUGS MUST REMAIN IN PLACE AT CONVENIENT LOCATIONS TO SEPARATE THE MAINLINE DITCH FROM THE WATERBODY CROSSING UNTIL THE WATERBODY CROSSING IS INSTALLED AND BACKFILLED.
 - EQUIPMENT OPERATING IN THE WATERBODY SHALL BE LIMITED TO THAT NEEDED TO PERFORM CONSTRUCTION. IF OTHER TYPES OF EQUIPMENT MUST CROSS THE WATERBODY, THE CONTRACTOR SHALL PROVIDE AND USE A TEMPORARY BRIDGE EQUIPMENT CROSSING.
 - STAGING AREA(S) FOR WATERBODY CROSSING(S), WHEN REQUIRED, SHALL BE LOCATED AT LEAST 50 FEET FROM THE WATER'S EDGE AND SHALL BE OF A MINIMUM SIZE NEEDED FOR CONVENIENT PREPARATION.
 - FLUME CROSSING METHOD REQUIREMENTS INCLUDE:
 - INSTALL FLUME PIPE(S) AFTER BLASTING (IF NECESSARY), BUT BEFORE ANY TRENCHING.
 - USE SAND BAG OR SAND BAG AND PLASTIC SHEETING DIVERSION STRUCTURES OR EQUIVALENT TO DEVELOP AN EFFECTIVE SEAL AND TO DIVERT WATERBODY FLOW THROUGH THE FLUME PIPE (SOME MINOR MODIFICATIONS TO THE WATERBODY BOTTOM MAY BE REQUIRED TO ACHIEVE AN EFFECTIVE SEAL).
 - PROPERLY ALIGN FLUME PIPE(S) TO PREVENT BANK EROSION AND WATERBODY CHANNEL BED SCOUR.
 - DO NOT REMOVE FLUME PIPE DURING TRENCHING, PIPE LAYING, OR BACKFILLING ACTIVITIES, OR INITIAL STREAM BED RESTORATION EFFORTS.
 - REMOVE ALL FLUME PIPES AND DAMS THAT ARE NOT ALSO PART OF THE EQUIPMENT BRIDGE AS SOON AS FINAL CLEANUP OF THE STREAM BED AND BANK IS COMPLETE.
 - THE FLUME PIPE MUST BE SIZED TO ADEQUATELY CONVEY MAXIMUM ANTICIPATED FLOW RATES AT THE TIME OF THE CROSSING WITHOUT FLOODING THE TRENCH, WHILE MAINTAINING ADEQUATE FLOW RATES TO PROTECT AQUATIC LIFE AND PREVENT THE INTERRUPTION OF EXISTING DOWNSTREAM USES.

- EROSION AND SEDIMENT CONTROL MEASURES SHALL BE INSPECTED DAILY AND REPAIRED IF NECESSARY.
 - INSTALL DIVERSION TRENCHES AT THE BASE OF ALL SLOPES ADJACENT TO THE WATERBODY AND AT 50' FROM WATERBODY BANKS.
 - CHEMICALS, FUELS AND LUBRICATING OILS SHALL NOT BE STORED AND EQUIPMENT, EXCEPT FOR PUMPS, SHALL NOT BE REFUELED WITHIN 100 FEET OF THE WATERBODY UNLESS OTHERWISE APPROVED BY THE ENVIRONMENTAL INSPECTOR.
 - WATER ACCUMULATING IN THE WORK SPACE SHALL BE PUMPED TO A FILTER BAG PRIOR TO DISCHARGE TO A WATERBODY.
 - INSTALL TRENCH BREAKERS ON BOTH SIDES OF THE WATERBODY TO PREVENT DIVERSION OF WATER INTO UPLAND PORTIONS OF THE PIPELINE TRENCH AND TO KEEP ANY ACCUMULATED TRENCH WATER OUT OF THE WATERBODY.
 - EXCEPT FOR BLASTING AND OTHER ROCK BREAKING MEASURES, THE CONTRACTOR SHALL COMPLETE IN WATERBODY CONSTRUCTION ACTIVITIES (INCLUDING TRENCHING, PIPE INSTALLATION, BACKFILL, AND RESTORATION OF THE WATERBODY CHANNEL CONTOURS) WITHIN 24 HOURS. WATERBODY BANKS AND UNCONSOLIDATED WATERBODY CHANNELS MAY REQUIRE ADDITIONAL RESTORATION AFTER THIS PERIOD.
 - TYPICAL PIPELINE BURIAL DEPTH SHALL PROVIDE 5' OF COVER. HOWEVER, IN AREAS OF CONSOLIDATED ROCK, COVER CAN BE REDUCED TO 2' MINIMUM.
 - ALL STREAM CROSSINGS WILL BE PERFORMED DURING LOW FLOW CONDITIONS WITH OVERTSIGHT FROM AN ENVIRONMENTAL INSPECTOR. STORM EVENT WEATHER FORECASTS WILL BE MONITORED PRIOR TO AND DURING THE STREAM CROSSING.**
- SUPPLEMENTAL PADEP NOTES:
- WATER ACCUMULATING WITHIN THE WORK AREA SHALL BE PUMPED TO A PUMPED WATER FILTER BAG OR SEDIMENT TRAP PRIOR TO DISCHARGING INTO ANY SURFACE WATER.
 - ALL EXCESS EXCAVATED MATERIAL SHALL BE IMMEDIATELY REMOVED FROM THE STREAM CROSSING AREA.
 - ALL DISTURBED AREAS WITHIN 50 FEET OF TOP-OF-BANK SHALL BE BLANKETED OR MATTED WITHIN 24 HOURS OF INITIAL DISTURBANCE FOR MINOR STREAMS OR 48 HOURS OF INITIAL DISTURBANCE FOR MAJOR STREAMS UNLESS OTHERWISE AUTHORIZED. APPROPRIATE STREAM BANK PROTECTION SHALL BE PROVIDED WITHIN THE CHANNEL.

NO.	DATE	BY	REVISION DESCRIPTION	W.D. NO.	CHK.	APP.

TRANSCONTINENTAL GAS PIPE LINE COMPANY, LLC
STANDARD ENVIRONMENTAL DETAIL

(HDD) HORIZONTAL DIRECTIONAL DRILL

1 OF 2

NO.	DATE	BY	REVISION DESCRIPTION	W.D. NO.	CHK.	APP.

TRANSCONTINENTAL GAS PIPE LINE COMPANY, LLC
STANDARD ENVIRONMENTAL DETAIL

(HDD) HORIZONTAL DIRECTIONAL DRILL

2 OF 2

NO.	DATE	BY	REVISION DESCRIPTION	W.D. NO.	CHK.	APP.

TRANSCONTINENTAL GAS PIPE LINE COMPANY, LLC
STANDARD ENVIRONMENTAL DETAIL

(FX) FLUME STREAM CROSSING



1 OF 2

NO.	DATE	BY	REVISION DESCRIPTION	W.D. NO.	CHK.	APP.

TRANSCONTINENTAL GAS PIPE LINE COMPANY, LLC
STANDARD ENVIRONMENTAL DETAIL

(FX) FLUME STREAM CROSSING (SECTIONS)

2 OF 2

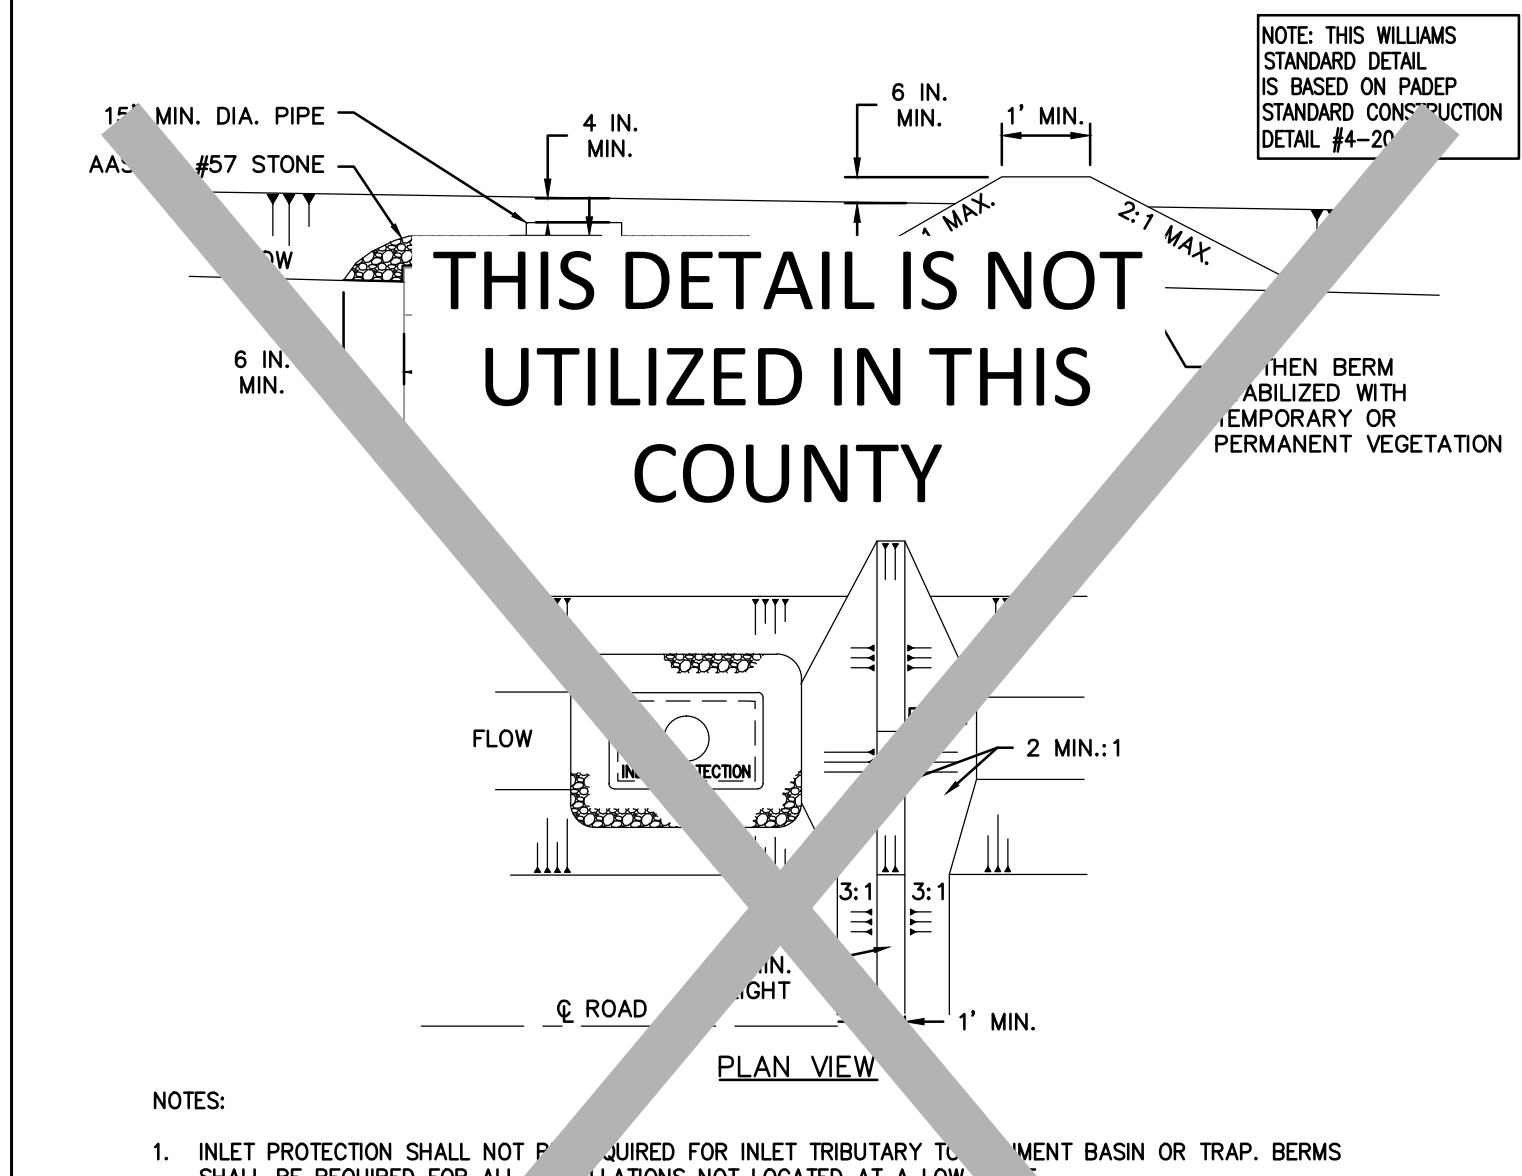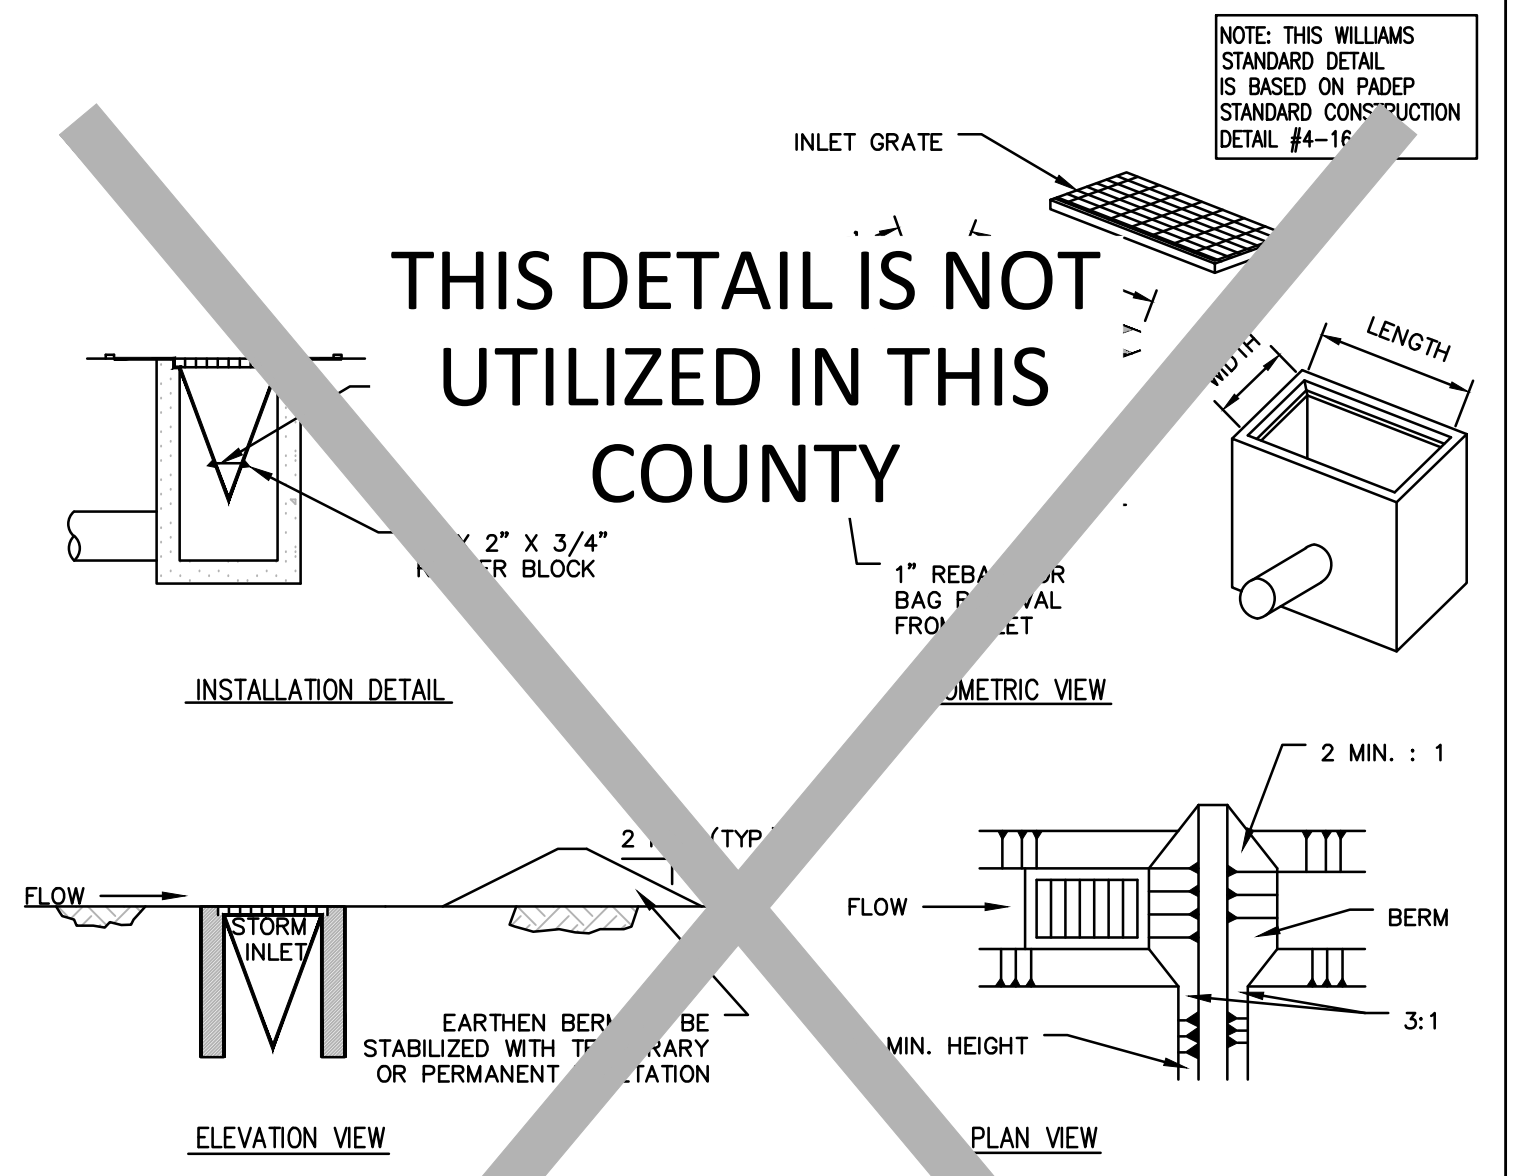

- NOTES:
- MAXIMUM DRAINAGE AREA = 1 ACRE.
 - INLET PROTECTION SHALL NOT BE REQUIRED FOR INLET TRIBUTARY TO SEDIMENT BASIN OR TRAP. BERMS SHALL BE REQUIRED FOR ALL INSTALLATIONS.
 - ROLLED EARTHEN BERM IN ROADWAY SHALL BE MAINTAINED UNTIL ROADWAY IS STONED. ROAD SUBBERM SHALL BE MAINTAINED UNTIL ROADWAY IS PAVED. EARTHEN BERM IN CHANNEL SHALL BE MAINTAINED UNTIL PERMANENT STABILIZATION IS COMPLETED OR PERMANENTLY.
 - AT A MINIMUM, FABRIC SHALL HAVE A MINIMUM GRAB TENSILE STRENGTH OF 120 LBS, A MINIMUM BURST STRENGTH OF 200 PSF, AND A MINIMUM TRAPEZOIDAL TEAR STRENGTH OF 50 LBS. FILTER BAGS SHALL BE CAPABLE OF TRAPPING PARTICLES NOT PASSING A NO. 40 SIEVE.
 - INLET BAGS SHALL BE INSPECTED ON A WEEKLY BASIS AND AFTER EACH RUNOFF EVENT. BAGS SHALL BE EXAMINED AND REPLACED WHEN HALF FULL OR WHEN FLOW CAPACITY HAS BEEN REDUCED SO AS TO CAUSE FLOODING OR PASSING OF BAGS. ALL NEEDED REPAIRS SHALL BE INITIATED IMMEDIATELY AFTER THE INSPECTION. DISPOSE OF ACCUMULATED SEDIMENT AS WELL AS ALL USED BAGS ACCORDING TO THE PLAN NOTES.
 - DO NOT USE ON MAJOR PAVED ROADWAYS WHERE PONDING MAY CAUSE TRAFFIC HAZARDS.

- NOTES:
- INLET PROTECTION SHALL NOT BE REQUIRED FOR INLET TRIBUTARY TO SEDIMENT BASIN OR TRAP. BERMS SHALL BE REQUIRED FOR ALL INSTALLATIONS NOT LOCATED AT A LOW POINT.
 - ROLLED EARTHEN BERM IN ROADWAY SHALL BE PROVIDED AND MAINTAINED IMMEDIATELY DOWN GRADIENT OF THE PROTECTED INLET UNTIL ROADWAY IS STONED. ROAD SUBBERM ON ROADWAY SHALL BE MAINTAINED UNTIL ROADWAY IS PAVED. EARTHEN BERM IN CHANNEL SHALL BE MAINTAINED UNTIL PERMANENT STABILIZATION IS COMPLETED OR TO REMAIN PERMANENTLY.
 - STONE INLET PROTECTION AND BERM FOR A TYPE M INLET CAN BE USED IN ONE ACRE MAXIMUM DRAINAGE AREA WITH 15" OVERFLOW PIPE AND 4" IN. HEAD. A PERFORATED PLATE WELDED TO METAL RISER MAY NOT BE SUBSTITUTED FOR THE WIRE MESH. A SLOTTED PLATE WELDED TO THE RISER MAY BE USED IN CONJUNCTION WITH THE WIRE MESH IF CALCULATIONS ARE PROVIDED TO SHOW SUFFICIENT CAPACITY OF THE INLET TO ACCEPT THE PEAK RUNOFF FOR A 2-YEAR STORM EVENT FROM THE TRIBUTARY DRAINAGE AREA. TOP OF BERM SHALL BE AT LEAST 6 INCHES BELOW ADJACENT ROADWAY IF PONDING WATER WOULD BE A SAFETY HAZARD TO TRAFFIC. EARTHEN BERM SHALL BE ROLLED.
 - BERM SHALL BE REMOVED WHEN IT REACHES HALF THE HEIGHT OF THE STONE. DAMAGED OR CLOGGED INSTALLATIONS SHALL BE REPAIRED OR REPLACED IMMEDIATELY.
 - FOR SYSTEMS DISCHARGING TO HQ OR EV SURFACE WATER, A 6 IN. THICK COMPOST LAYER SHALL BE SECURELY ANCHORED ON OUTSIDE AND OVER TOP OF STONE. COMPOST SHALL MEET THE STANDARDS IN TABLE 4.2 OF THE PA DEP EROSION CONTROL MANUAL.
 - DO NOT USE ON MAJOR PAVED ROADWAYS WHERE PONDING MAY CAUSE TRAFFIC HAZARDS.

NO.	DATE	BY	REVISION DESCRIPTION	W.D. NO.	CHK.	APP.


TRANSCONTINENTAL GAS PIPE LINE COMPANY, LLC
STANDARD ENVIRONMENTAL DETAIL

(IPF) FILTER BAG INLET PROTECTION - TYPE M

NO.	DATE	BY	REVISION DESCRIPTION	W.D. NO.	CHK.	APP.

TRANSCONTINENTAL GAS PIPE LINE COMPANY, LLC
STANDARD ENVIRONMENTAL DETAIL

(IPS) STONE AND CONCRETE INLET PROTECTION - TYPE M

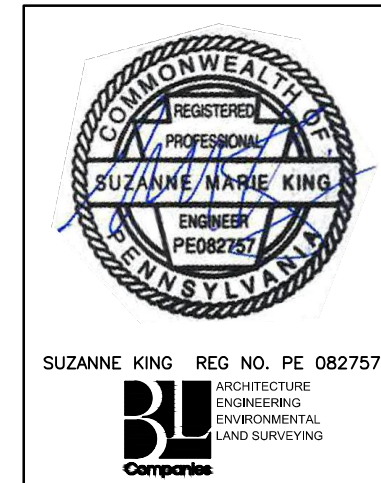


REVISIONS						
NO.	DATE	BY	DESCRIPTION	W.D. NO.	CHK.	APP.
0	08/26/2015	BL	ISSUED FOR PADEP SUBMITTAL	W0572385	JLK	SMK
1	12/02/2015	BL	ISSUED FOR PADEP RESUBMITTAL	W0572385	JLK	SMK
2	Oct. 2016	BL	PADEP TECHNICAL DEFICIENCY RESPONSE #1	W0572385	JLK	SMK
3	April 2017	BL	PADEP TECHNICAL DEFICIENCY RESPONSE #2	W0572385	JLK	SMK


TRANSCONTINENTAL GAS PIPE LINE COMPANY, LLC ATLANTIC SUNRISE PROJECT			
BEST MANAGEMENT PRACTICES AND QUANTITIES PLAN SET			
BEST MANAGEMENT PRACTICES DETAILS			
DRAWN BY:	ELZ	DATE:	05/15/15
CHECKED BY:	JLK	DATE:	07/02/15
APPROVED BY:	SMK	DATE:	07/08/15
ISSUED FOR:	ISSUED FOR CONSTRUCTION	SCALE:	J
DRAWING NUMBER:	ASR-BMP	REVISION:	J
SHEET	4	OF	11

Drawn By & Date/Time: tdelo Apr 27, 2017 9:28am
 Drawing Location & Name: G:\08514\14C\14C4909(10)_SU-BMP-04.dwg
 B:\08514\14C\14C4909(10)_SU-BMP-04.dwg

NOTE: THIS WILLIAMS STANDARD DETAIL IS BASED ON PADEP FIGURE 3.07.


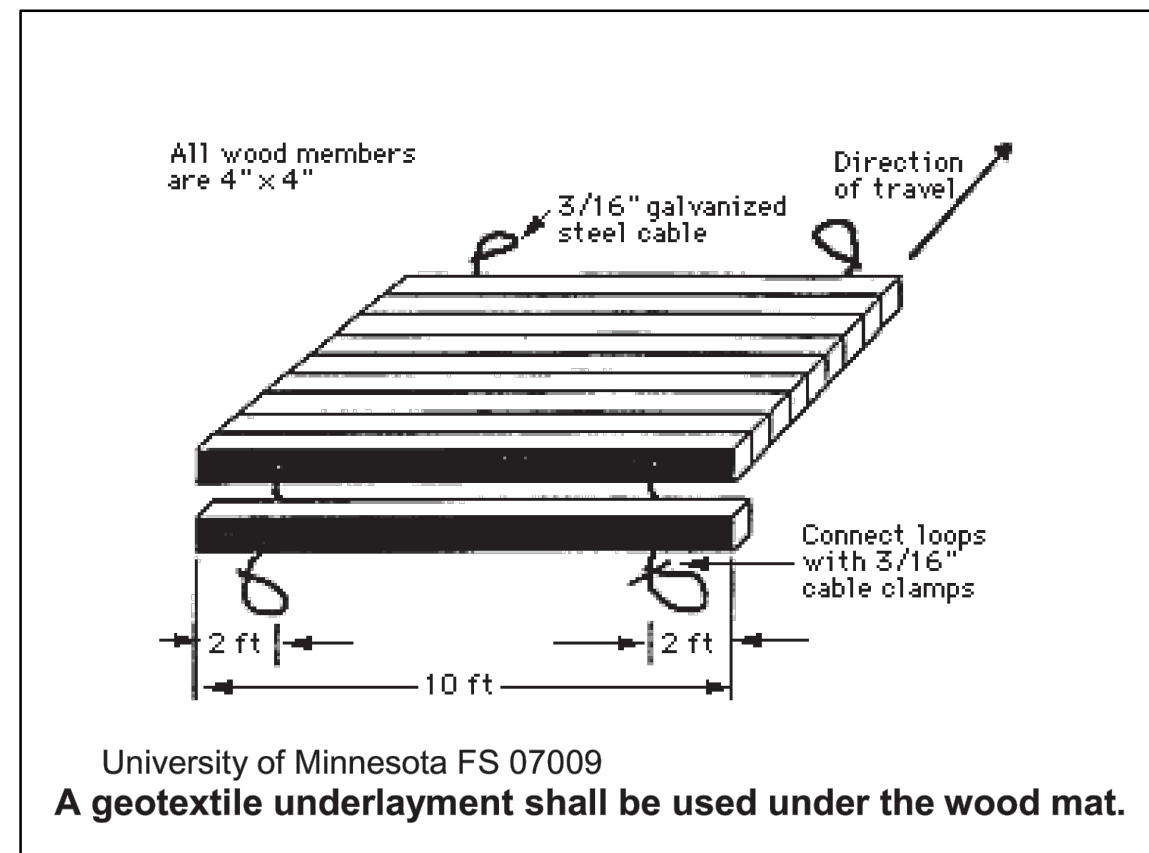


NO.	DATE	BY	REVISION DESCRIPTION	W.O. NO.	CHK.	APP.
			TRANSCONTINENTAL GAS PIPE LINE COMPANY, LLC STANDARD ENVIRONMENTAL DETAIL			
			(MAT.1) TIMBER MATTING CONSTRUCTION			

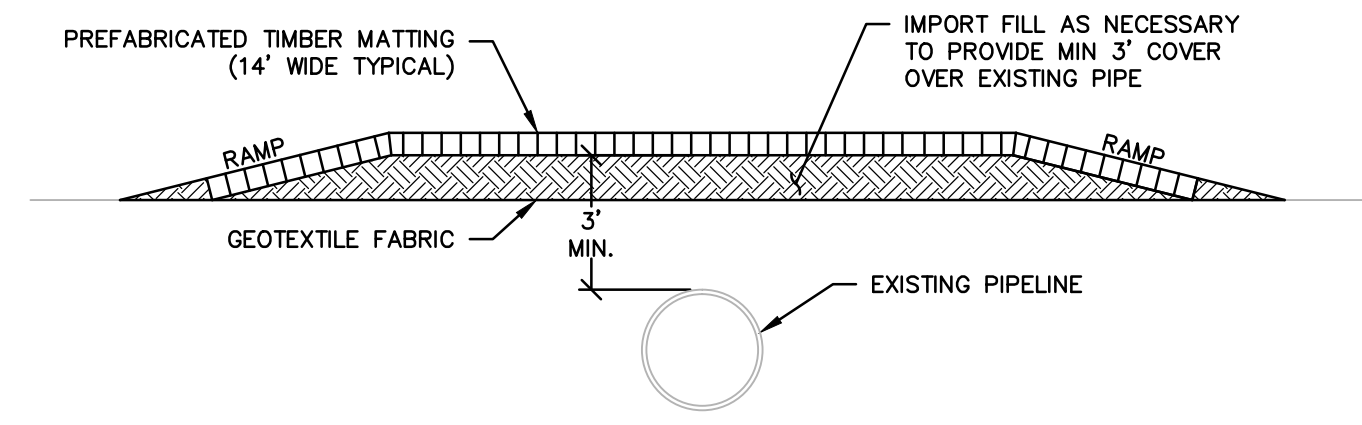

NOTES:
 1. THE CONTRACTOR SHALL COORDINATE WITH THE ENGINEER TO DETERMINE THE NUMBER OF EQUIPMENT MATS REQUIRED.


NO.	DATE	BY	REVISION DESCRIPTION	W.O. NO.	CHK.	APP.
			TRANSCONTINENTAL GAS PIPE LINE COMPANY, LLC STANDARD ENVIRONMENTAL DETAIL			
			(MAT.2) TIMBER MATTING WITH FILL OVER EXISTING PIPELINES			

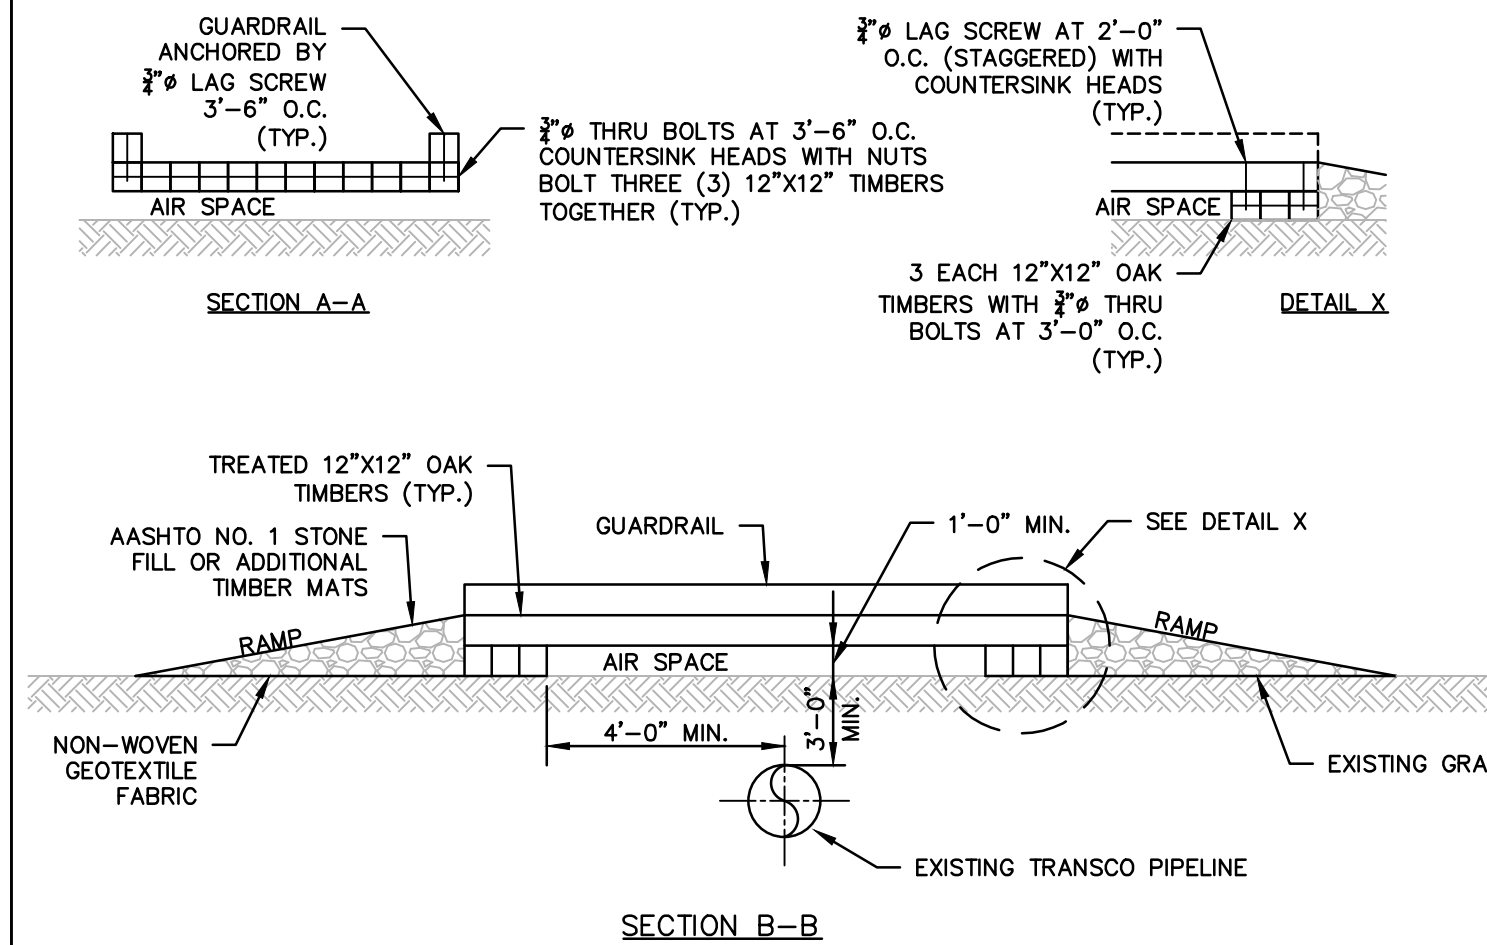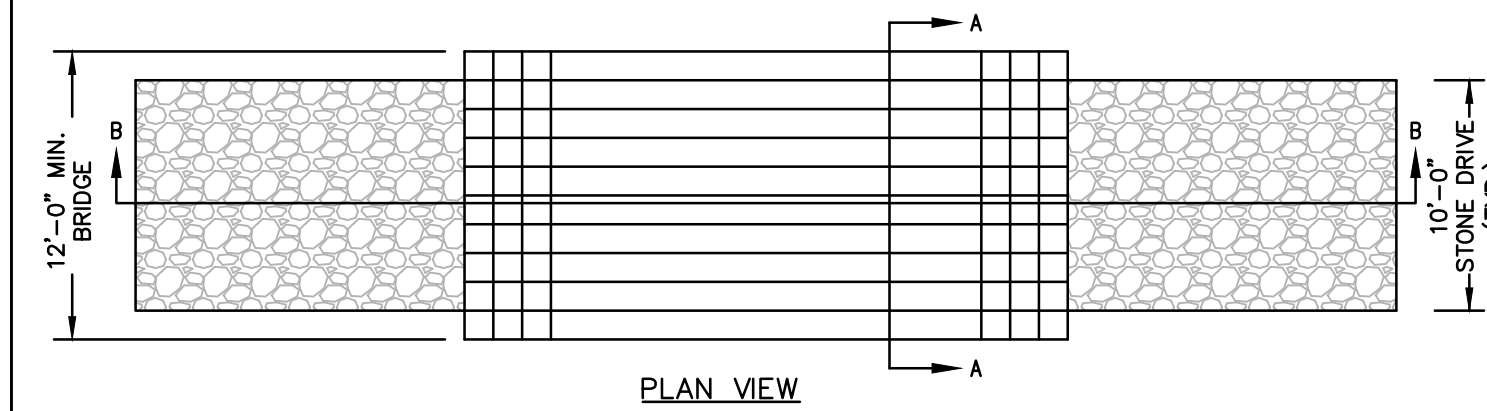

NOTES:
 1. IF STONE USED FOR RAMP, INSTALL 1 (ONE) LAYER OF NON-WOVEN GEOTEXTILE FABRIC PRIOR TO INSTALLING THE STONE.
 2. MINIMUM WIDTH OF BRIDGE IS 12'-0" WITH A 10'-0" WIDE STONE DRIVE.

NO.	DATE	BY	REVISION DESCRIPTION	W.O. NO.	CHK.	APP.
			TRANSCONTINENTAL GAS PIPE LINE COMPANY, LLC STANDARD ENVIRONMENTAL DETAIL			
			(MAT.3) TIMBER MATTING AIR BRIDGE			

NOTE: THIS WILLIAMS STANDARD DETAIL IS BASED ON PADEP STANDARD CONSTRUCTION DETAIL #3-16.

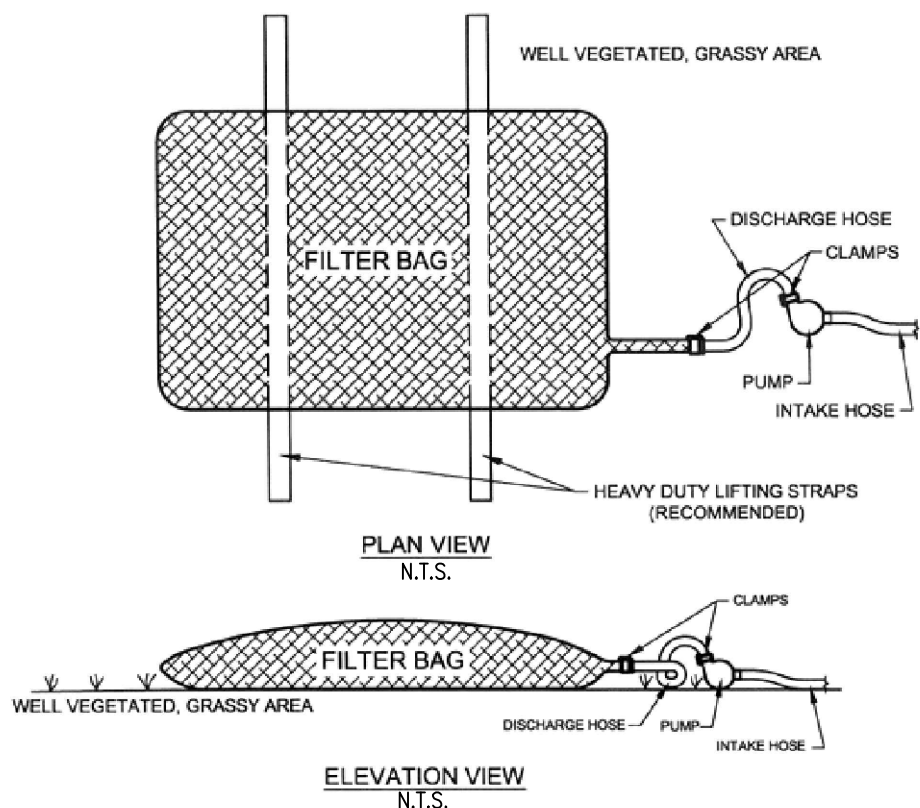

LOW VOLUME FILTER BAGS SHALL BE MADE FROM NON-WOVEN GEOTEXTILE MATERIAL SEWN WITH HIGH STRENGTH, DOUBLE STITCHED 'J' TYPE. THEY SHALL BE CAPABLE OF TRAPPING PARTICLES LARGER THAN 150 MICRONS. HIGH VOLUME FILTER BAGS MAY BE MADE FROM WOVEN GEOTEXTILES THAT MEET THE FOLLOWING STANDARDS:

PROPERTY	TEST METHOD	MINIMUM STANDARD
AVG. WIDE WIDTH STRENGTH	ASTM D-4884	60 LB/IN
GRAB TENSILE	ASTM D-4832	205 LB
PUNCTURE	ASTM D-4833	110 LB
MULLEN BURST	ASTM D-3786	350 PSI
UV RESISTANCE	ASTM D-4355	70%
AO5 % RETAINED	ASTM D-4751	80 SIEVE

A SUITABLE MEANS OF ACCESSING THE BAG WITH MACHINERY REQUIRED FOR DISPOSAL PURPOSES MUST BE PROVIDED. FILTER BAGS SHALL BE REPLACED WHEN THEY BECOME 1/2 FULL OF SEDIMENT. SPARE BAGS SHALL BE KEPT AVAILABLE FOR REPLACEMENT OF THOSE THAT HAVE FAILED OR ARE FILLED. BAGS TO BE PLACED ON STRAPS TO FACILITATE REMOVAL UNLESS BAGS COME WITH LIFTING STRAPS ALREADY ATTACHED.

BAGS SHALL BE LOCATED IN WELL-VEGETATED (GRASSY) AREA, AND DISCHARGE ONTO STABLE, EROSION RESISTANT AREAS. WHERE THIS IS NOT POSSIBLE, A GEOTEXTILE UNDERLAYMENT AND FLOW PATH SHALL BE PROVIDED. BAGS MAY BE PLACED ON FILTER STONE TO INCREASE DISCHARGE CAPACITY. BAGS SHALL NOT BE PLACED ON SLOPES GREATER THAN 5%. FOR SLOPES EXCEEDING 5%, CLEAN ROCK OR OTHER NON-ERODIBLE AND NON-POLLUTING MATERIAL MAY BE PLACED UNDER THE BAG TO REDUCE SLOPE STEEPNESS.

NO DOWNSLOPE SEDIMENT BARRIER IS REQUIRED FOR MOST INSTALLATIONS. COMPOST BERM OR COMPOST FILTER SOCK SHALL BE INSTALLED BELOW BAGS LOCATED IN HQ OR EV WATERSHEDS, WITHIN 50 FEET OF ANY RECEIVING SURFACE WATER OR WHERE GRASSY AREA IS NOT AVAILABLE.

THE PUMP DISCHARGE HOSE SHALL BE INSERTED INTO THE BAGS IN THE MANNER SPECIFIED BY THE MANUFACTURER AND SECURELY CLAMPED. A PIECE OF PVC PIPE IS RECOMMENDED FOR THIS PURPOSE.


THE PUMPING RATE SHALL BE NO GREATER THAN 750 GPM OR 1/2 THE MAXIMUM SPECIFIED BY THE MANUFACTURER, WHICHEVER IS LESS. PUMP INTAKES SHALL BE FLOATING AND SCREENED.

FILTER BAGS SHALL BE INSPECTED DAILY. IF ANY PROBLEM IS DETECTED, PUMPING SHALL CEASE IMMEDIATELY AND NOT RESUME UNTIL THE PROBLEM IS CORRECTED.

ADAPTED FROM PADEP

NO.	DATE	BY	REVISION DESCRIPTION	W.O. NO.	CHK.	APP.
			TRANSCONTINENTAL GAS PIPE LINE COMPANY, LLC STANDARD ENVIRONMENTAL DETAIL			
			(PWB) PUMP WATER FILTER BAG			

NOTE: THIS WILLIAMS STANDARD DETAIL IS BASED ON PADEP STANDARD CONSTRUCTION DETAIL #9-2.

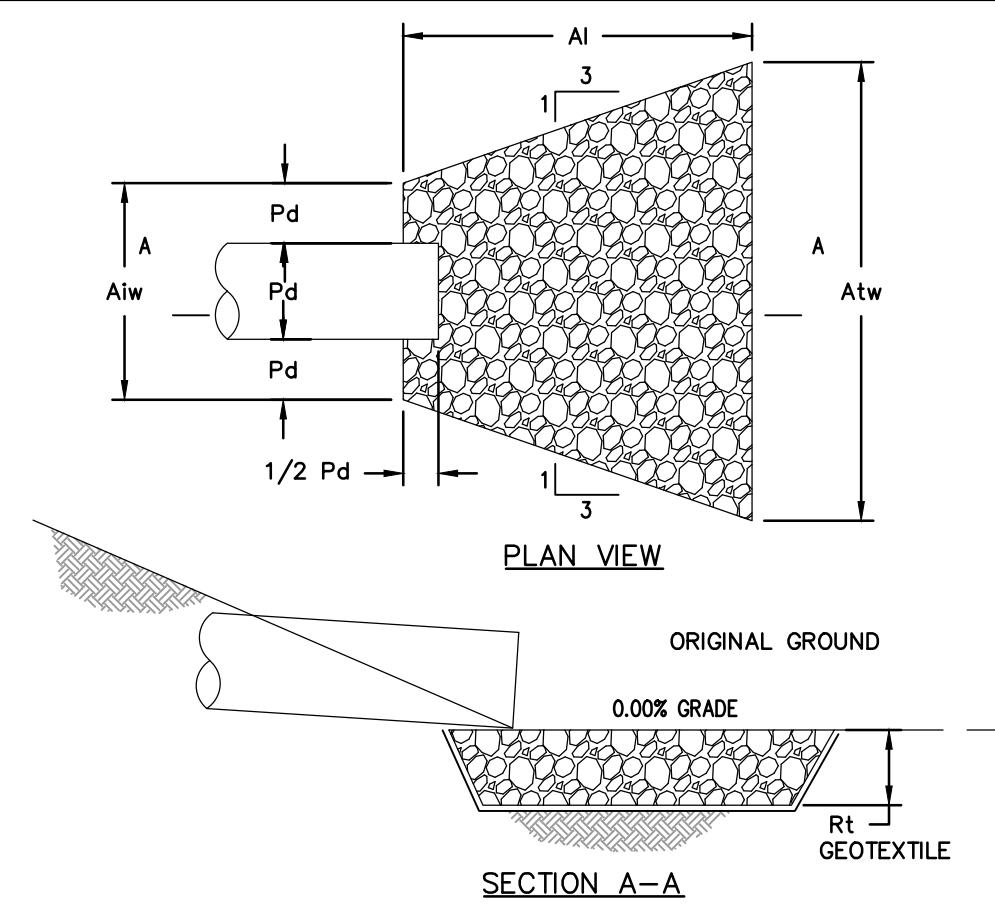

OUTLET NO.	PIPE DIA PD (IN)	RIPRAP		APRON	
		SIZE (R-)	THICK. Rt (IN)	LENGTH AI (FT)	TERMINAL WIDTH Atw (FT)

* ALL INFORMATION CAN BE FOUND ON ACCESS ROAD AND EROSION AND SEDIMENT CONTROL PLANS. REFER TO NOTES 4 AND 5 FOR DIMENSION LOCATIONS.

- NOTES:
- ALL APRONS SHALL BE CONSTRUCTED TO THE DIMENSIONS SHOWN ON THE PLANS. TERMINAL WIDTHS SHALL BE ADJUSTED AS NECESSARY TO MATCH RECEIVING CHANNELS.
 - ALL APRONS SHALL BE INSPECTED AT LEAST WEEKLY AND AFTER EACH RUNOFF EVENT. DISPLACED RIPRAP WITHIN THE APRON SHALL BE REPLACED IMMEDIATELY.
 - EXTEND RIPRAP ON BACK SIDE OF APRON TO AT LEAST 1/2 DEPTH OF PIPE ON BOTH SIDES TO PREVENT SCOUR AROUND THE PIPE.
 - FOR APRONS ON ACCESS ROADS, THE DIMENSIONS FOR THE APRONS ARE GIVEN AS FOLLOWS: L x D x W/W WHERE: L = LENGTH OF APRON OR "AI" AS SHOWN IN THE PLAN VIEW ABOVE
 D = DEPTH OF RIP RAP OR "RT" AS SHOWN IN THE SECTION ABOVE
 W/W = WIDTH OF SHORT END OF APRON/WIDTH OF LONG END OF APRON OR "Aiw"/"Atw" AS SHOWN IN THE PLAN VIEW ABOVE
 - FOR APRON ON SWALES AND FLUME CROSSINGS, THE DIMENSIONS FOR THE APRONS ARE AS FOLLOWS: DIMENSIONS LOCATED ON TABLE 2: TEMPORARY CLEAN WATER DIVERSION SUMMARY:
 a. RIP RAP SIZE (R-) UNDER WATERBODY
 b. APRON INITIAL WIDTH AND TERMINAL WIDTH IS TWO (2) FEET FOR FILTER SOCK DIVERSIONS AND SWALES.
 c. RIP RAP THICKNESS (Rt)
 d. APRON LENGTH (AI)

NO.	DATE	BY	REVISION DESCRIPTION	W.O. NO.	CHK.	APP.
			TRANSCONTINENTAL GAS PIPE LINE COMPANY, LLC STANDARD ENVIRONMENTAL DETAIL			
			(RAO) RIP RAP APRON AT PIPE OUTLET WITHOUT FLARED END SECTION			



REVISIONS						
NO.	DATE	BY	DESCRIPTION	W.O. NO.	CHK.	APP.
0	08/26/2015	BL	ISSUED FOR PADEP SUBMITTAL	W0572385	JLK	SMK
1	12/02/2015	BL	ISSUED FOR PADEP RESUBMITTAL	W0572385	JLK	SMK
2	Oct. 2016	BL	PADEP TECHNICAL DEFICIENCY RESPONSE #1	W0572385	JLK	SMK
3	April 2017	BL	PADEP TECHNICAL DEFICIENCY RESPONSE #2	W0572385	JLK	SMK

TRANSCONTINENTAL GAS PIPE LINE COMPANY, LLC ATLANTIC SUNRISE PROJECT						
BEST MANAGEMENT PRACTICES AND QUANTITIES PLAN SET						
BEST MANAGEMENT PRACTICES DETAILS						
DRAWN BY:	ELZ	DATE:	05/15/15	ISSUED FOR BID:		SCALE:
CHECKED BY:	JLK	DATE:	07/02/15	ISSUED FOR CONSTRUCTION:		REVISION:
APPROVED BY:	SMK	DATE:	07/08/15	DRAWING NUMBER:	ASR-BMP	SHEET 5 OF 11

TABLE 6.6
Riprap Gradation, Filter Blanket Requirements, Maximum Velocities

Class, Size No. Rock Size (Inches)	Percent Passing (Square Openings)					
	R-8	R-7	R-6	R-5	R-4	R-3
42	100					
30		100				
24	15-50		100			
18		15-50		100		
15	0-15				100	
12		0-15	15-50		100	
9				15-50		
6			0-15		15-50	100
4				0-15		
3					0-15	15-50
2						0-15
Nominal Placement Thickness (Inches)	63	45	36	27	18	9
Filter Stone ¹	AASHTO #1	AASHTO #1	AASHTO #1	AASHTO #3	AASHTO #3	AASHTO #57
V _{max} (ft/sec)	17.0	14.5	13.0	11.5	9.0	6.5

Adapted from PennDOT Pub. 408, Section 703.2(c), Table C

1 This is a general standard. Soil conditions at each site should be analyzed to determine actual filter size. A suitable woven or non-woven geotextile underlayment, used according to the manufacturer's recommendations, may be substituted for the filter stone for gradients < 10%.


TABLE 6.7
Comparison of Various Gradations of Coarse Aggregates

AASHTO NUMBER	Total Percent Passing															
	6"	4"	3 1/2"	2 1/2"	2"	1 1/2"	1"	3/4"	1/2"	3/8"	#4	#8	#16	#30	#100	
1	100	90-100	25-60	0-15	0-5											
3			100	90-100	35-70	0-15	0-5									
5					100	90-100	20-55	0-10	0-5							
57						100	90-100	25-60		0-10	0-5					
67							100	90-100	20-55	0-10	0-5					
7								100	90-100	40-70	0-15	0-5				
8									100	85-100	10-30	0-10	0-5			
10											100	75-100			10-30	

PennDOT Publication 408, Section 703.2(c), Table C

Tables 6.6 and 6.7 should be placed on the plan drawings of all sites where riprap channel linings are proposed.


NO.	DATE	BY	REVISION DESCRIPTION	W.D. NO.	CHK.	APP.
			TRANSCONTINENTAL GAS PIPE LINE COMPANY, LLC STANDARD ENVIRONMENTAL DETAIL			
			(RAP) RIP RAP GRADATION			

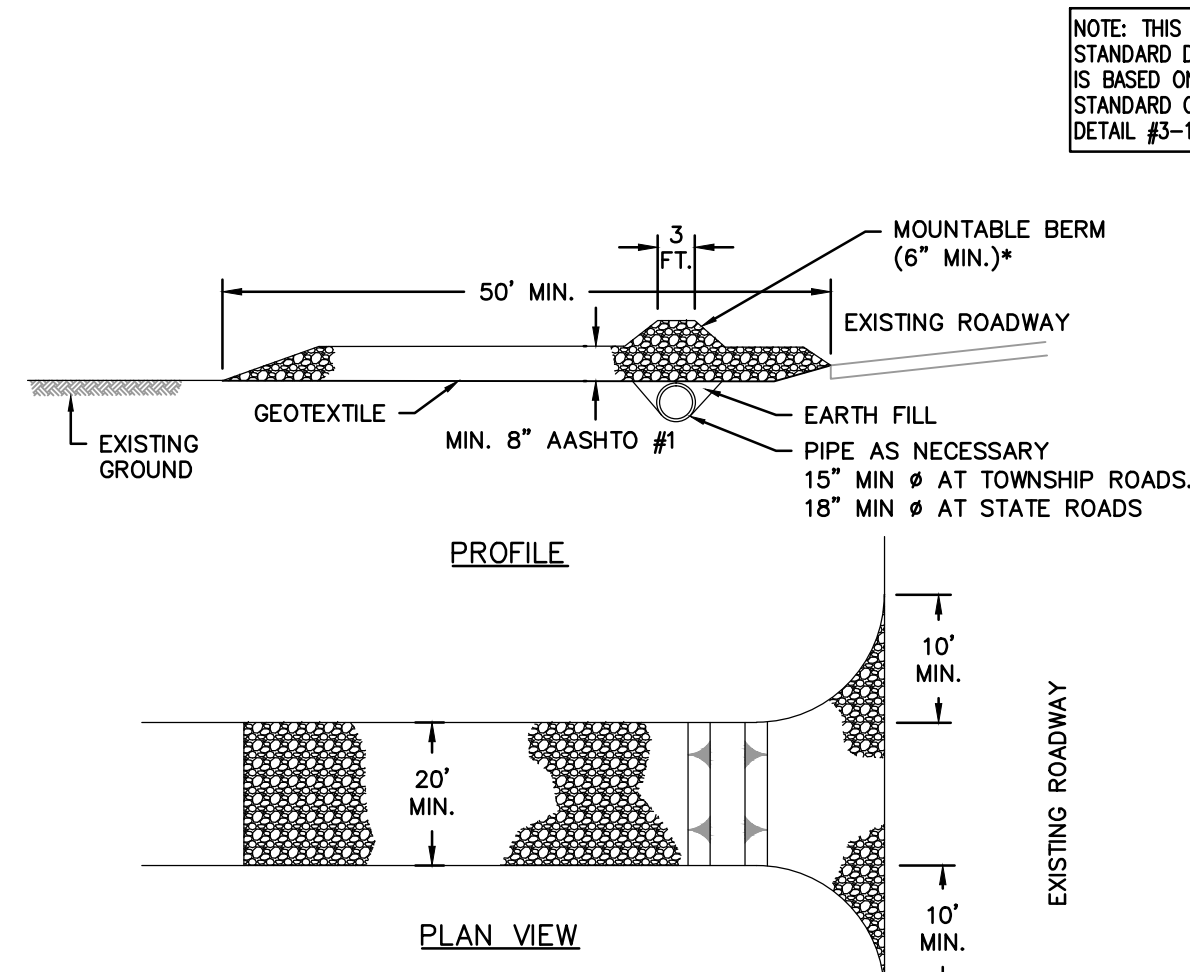

NOTE: THIS WILLIAMS STANDARD DETAIL IS BASED ON PADEP STANDARD CONSTRUCTION DETAIL #3-1.

- NOTES:
- REMOVE TOPSOIL PRIOR TO INSTALLATION OF ROCK CONSTRUCTION ENTRANCE. EXTEND ROCK OVER FULL WIDTH OF ENTRANCE.
 - RUNOFF SHALL BE DIVERTED FROM ROADWAY TO A SUITABLE SEDIMENT REMOVAL BMP PRIOR TO ENTERING ROCK CONSTRUCTION ENTRANCE.
 - MOUNTABLE BERM SHALL BE INSTALLED WHEREVER OPTIONAL CULVERT PIPE IS USED AND PROPER PIPE COVER AS SPECIFIED BY MANUFACTURER IS NOT OTHERWISE PROVIDED. PIPE SHALL BE SIZED APPROPRIATELY FOR SIZE OF DITCH BEING CROSSED.
 - MAINTENANCE: ROCK CONSTRUCTION ENTRANCE THICKNESS SHALL BE CONSTANTLY MAINTAINED TO THE SPECIFIED DIMENSIONS BY ADDING ROCK. A STOCKPILE OF ROCK MATERIAL SHALL BE MAINTAINED ON SITE FOR THIS PURPOSE. ALL SEDIMENT DEPOSITED ON PAVED ROADWAYS SHALL BE REMOVED AND RETURNED TO THE CONSTRUCTION SITE IMMEDIATELY. IF EXCESSIVE AMOUNTS OF SEDIMENT ARE BEING DEPOSITED ON ROADWAY, EXTEND LENGTH OF ROCK CONSTRUCTION ENTRANCE BY 50 FOOT INCREMENTS UNTIL CONDITION IS ALLEVIATED OR INSTALL WASH RACK. WASHING THE ROADWAY OR SWEEPING THE DEPOSITS INTO ROADWAY DITCHES, SEWERS, CULVERTS, OR OTHER DRAINAGE COURSES IS NOT ACCEPTABLE.
 - RCE WITH WASH RACK, SEE DETAIL ROW, TO BE INSTALLED IN, OR WITHIN 100 FEET OF, SPECIAL PROTECTION WATERSHEDS AS WELL AS WITHIN 50 FEET OF WETLANDS.
 - WITHIN WETLANDS RCE AND/OR RCE WITH WASHRACK SHALL BE REPLACED WITH TIMBER MAT AND CLASS 1 GEOTEXTILE UNDERLAYMENT.


NO.	DATE	BY	REVISION DESCRIPTION	W.D. NO.	CHK.	APP.
			TRANSCONTINENTAL GAS PIPE LINE COMPANY, LLC STANDARD ENVIRONMENTAL DETAIL			
			(RCE) ROCK CONSTRUCTION ENTRANCE			

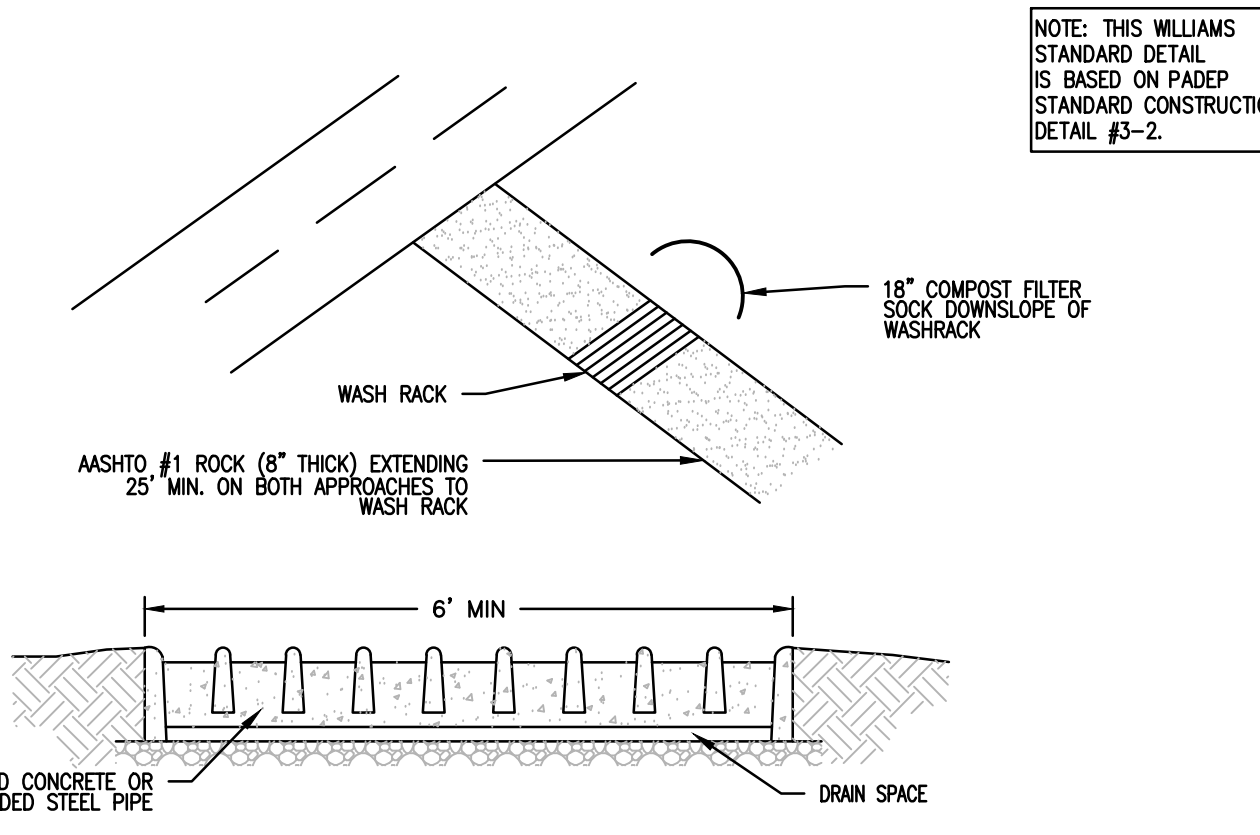


NOTE: THIS WILLIAMS STANDARD DETAIL IS BASED ON PADEP STANDARD CONSTRUCTION DETAIL #3-2.

- PADEP STANDARD NOTES:
- WASH RACK SHALL BE 20 FEET (MIN.) WIDE OR TOTAL WIDTH OF ACCESS.
 - WASH RACK SHALL BE DESIGNED AND CONSTRUCTED TO ACCOMMODATE ANTICIPATED CONSTRUCTION VEHICULAR TRAFFIC.
 - A WATER SUPPLY SHALL BE MADE AVAILABLE TO WASH THE WHEELS OF ALL VEHICLES EXITING THE SITE.
 - MAINTENANCE: ROCK CONSTRUCTION ENTRANCE THICKNESS SHALL BE CONSTANTLY MAINTAINED TO THE SPECIFIED DIMENSIONS BY ADDING ROCK. A STOCKPILE OF ROCK MATERIAL SHALL BE MAINTAINED ON SITE FOR THIS PURPOSE. DRAIN SPACE UNDER WASH RACK SHALL BE KEPT OPEN AT ALL TIMES. DAMAGE TO THE WASH RACK SHALL BE REPAIRED PRIOR TO FURTHER USE OF THE RACK. ALL SEDIMENT DEPOSITED ON ROADWAYS SHALL BE REMOVED AND RETURNED TO THE CONSTRUCTION SITE IMMEDIATELY. WASHING THE ROADWAY OR SWEEPING THE DEPOSITS INTO ROADWAY DITCHES, SEWERS, CULVERTS, OR OTHER DRAINAGE COURSES IS NOT ACCEPTABLE.
- SUPPLEMENTAL NOTES:
- RCE TO BE INSTALLED IN, OR WITHIN 100 FEET OF, SPECIAL PROTECTION WATERSHEDS AS WELL AS WITHIN 50 FEET OF WETLANDS.
 - WASH RACK SHALL BE INSTALLED IN COORDINATION WITH THE NOXIOUS AND INVASIVE PLANT MANAGEMENT PLAN. ALTERNATIVE WHEEL WASHING METHODS, SUCH AS PRESSURE WASHING, BRUSHING, OR USE OF COMPRESSED AIR AND/OR AN ELEVATED WASH RACK, MAY BE USED IN CERTAIN LOCATIONS DEPENDING ON THE ANTICIPATED SEDIMENT AND LOCAL VEGETATION.
 - VACUUM SWEEPING MAY BE USED TO MITIGATE THE SPREAD OF SEDIMENT BEYOND THE RCEs. RCEs WILL BE INSPECTED FOR SEDIMENT TRACKING ONTO PUBLIC ROADWAYS. IF SEDIMENT IS OBSERVED IN THE PUBLIC ROADWAY, THE ROADWAY SHALL BE VACUUM SWEEPED UPON DISCOVERY. ANY LARGE CLUMPS OF DIRT THAT ACCUMULATE ON THE ROAD SURFACE WILL NEED TO BE HAND CLEARED BEFORE VACUUM SWEEPING. ALL VEHICLES LEAVING THE RCE SHALL BE INSPECTED FOR LARGE CLUMPS OF DEBRIS. IF DEBRIS, LARGER THAN 1" DIAMETER IS OBSERVED, IT SHALL BE MANUALLY REMOVED FROM THE VEHICLE. DIRT ROADS SHALL BE INSPECTED WEEKLY FOR RUTTING. THERE SHALL BE NO MORE THAN A MAXIMUM OF 6" OF RUTTING ON ACCESS ROADS. IF RUTTING IN EXCESS OF 6" IS OBSERVED, THE ROAD SHALL BE ROLLED AS SOON AS FEASIBLE. DUMP TRUCKS HAULING MATERIAL FROM RCEs IN SPECIAL PROTECTION WATERSHEDS WILL BE COVERED WITH A TARPULIN.
 - WITHIN WETLANDS RCE AND/OR RCE WITH WASHRACK SHALL BE REPLACED WITH TIMBER MAT AND CLASS 1 GEOTEXTILE UNDERLAYMENT.

NO.	DATE	BY	REVISION DESCRIPTION	W.D. NO.	CHK.	APP.
			TRANSCONTINENTAL GAS PIPE LINE COMPANY, LLC STANDARD ENVIRONMENTAL DETAIL			
			(RCW) ROCK CONSTRUCTION ENTRANCE WITH WASH RACK			

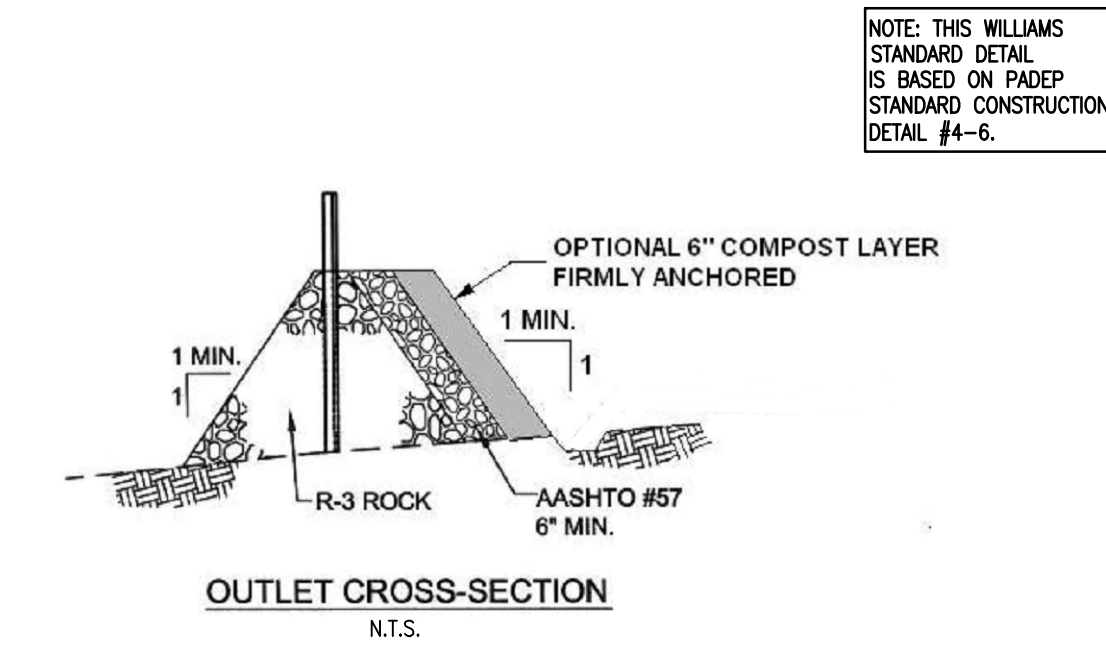


NOTE: THIS WILLIAMS STANDARD DETAIL IS BASED ON PADEP STANDARD CONSTRUCTION DETAIL #4-6.

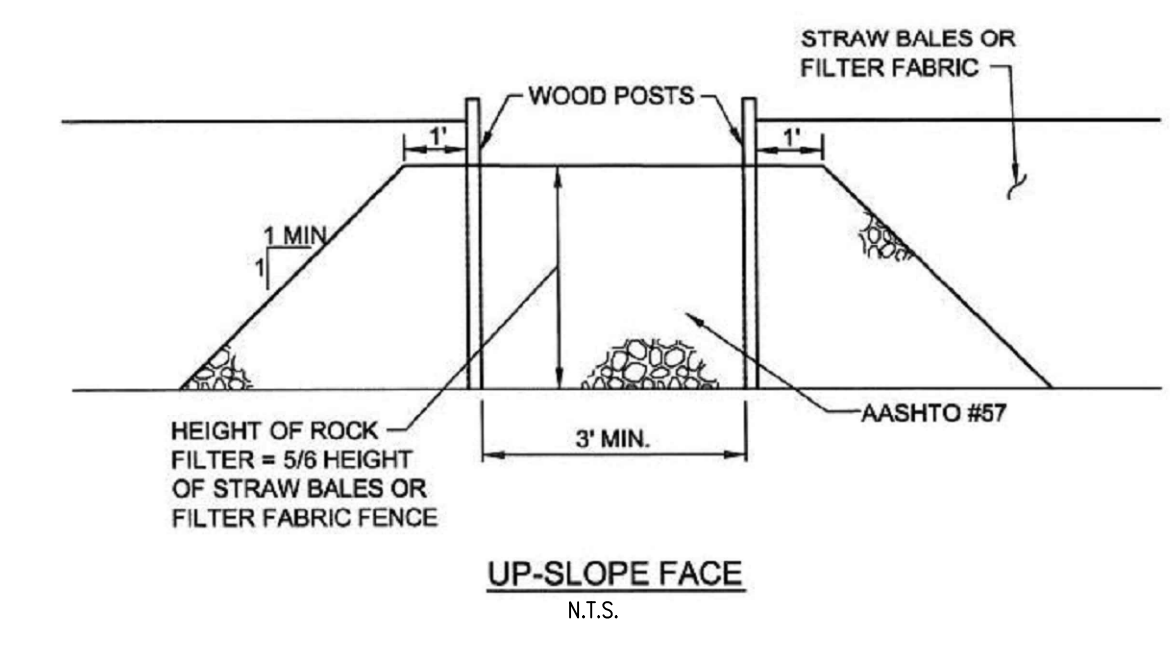

- ADAPTED FROM MARYLAND DOE
- NOTES:
- A ROCK FILTER OUTLET SHALL BE INSTALLED WHERE FAILURE OF A STRAW BALE BARRIER OR FILTER FABRIC FENCE HAS OCCURRED DUE TO CONCENTRATED FLOW.
 - SEDIMENT MUST BE REMOVED WHEN ACCUMULATIONS REACH 1/3 THE HEIGHT OF THE OUTLET.
- PADEP SUPPLEMENTAL NOTE:
- ANCHORED COMPOST LAYER SHALL BE USED ON UP SLOPE FACE IN HQ AND EV WATERSHEDS.

NO.	DATE	BY	REVISION DESCRIPTION	W.D. NO.	CHK.	APP.
			TRANSCONTINENTAL GAS PIPE LINE COMPANY, LLC STANDARD ENVIRONMENTAL DETAIL			
			(RFO) ROCK FILTER OUTLET			

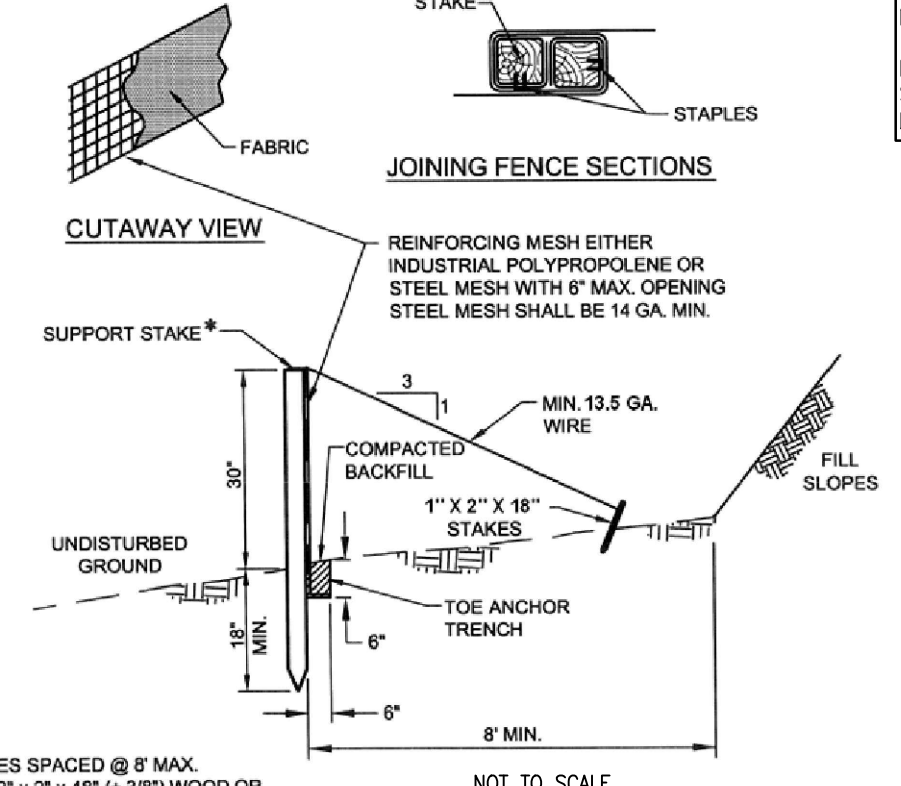

NOTE: THIS WILLIAMS STANDARD DETAIL IS BASED ON PADEP STANDARD CONSTRUCTION DETAIL #4-8.

AT A MINIMUM, THE FABRIC SHALL HAVE THE FOLLOWING PROPERTIES:

FABRIC PROPERTY	MINIMUM ACCEPTABLE VALUE	TEST METHOD
GRAB TENSILE STRENGTH (LB)	120	ASTM D1682
ELONGATION AT FAILURE (%)	20% MAX.	ASTM D1682
MULLEN BURST STRENGTH (PS)	200	ASTM D 3786
TRAPEZOIDAL TEAR STRENGTH (LB)	50	ASTM 5141
PUNCTURE STRENGTH (LB)	40	ASTM D 751 (MODIFIED)
SLURRY FLOW RATE (GAL/MIN/SF)	0.3	ASTM 5141
EQUIVALENT OPENING SIZE	30	US STD. SIEVE CW-02215
ULTRAVIOLET RADIATION STABILITY (%)	80	ASTM G-26

ADAPTED FROM NEW YORK DEC AND PENN-DOT PUB 408

MAXIMUM SLOPE LENGTHS FOR REINFORCED SILTY FENCE:

SLOPE-PERCENT	MAXIMUM SLOPE LENGTH (FT)
2 (OR LESS)	500
5	250
10	150
15	100
20	70
25	55
30	45
35	40
40	35
45	30
50	25

- FABRIC WIDTH SHALL BE 42" MINIMUM. STAKES SHALL BE HARDWOOD OR EQUIVALENT STEEL (U OR T) STAKES. 18" SUPPORT STAKE SHALL BE DRIVEN 12" MIN. INTO UNDISTURBED GROUND.
- SILTY FENCE SHALL BE INSTALLED AT EXISTING LEVEL GRADE. BOTH ENDS OF EACH FENCE SECTION SHALL BE EXTENDED AT LEAST 6 FEET UPSLOPE AT 45 DEGREES TO THE MAIN FENCE ALIGNMENT.
- SEDIMENT SHALL BE REMOVED WHERE ACCUMULATIONS REACH 1/2 THE ABOVE GROUND HEIGHT OF THE FENCE.
- ANY SECTION OF SILTY FENCE WHICH HAS BEEN UNDERMINED OR TOPPED SHALL BE IMMEDIATELY REPLACED WITH A ROCK FILTER OUTLET (RFO).
- FENCE SHALL BE REMOVED AND PROPERLY DISPOSED OF WHEN TRIBUTARY AREA IS PERMANENTLY STABILIZED.
- SILTY FENCE SHOULD BE PLACED ON CONTOURS TO THE EXTENT PRACTICAL. SILTY FENCE SHOULD NOT BE USED TO DELINEATE THE LIMITS OF THE CONSTRUCTION RIGHT-OF-WAY.
- SILTY FENCE IS NOT ALLOWED IN CERTAIN SPECIAL PROTECTION WATERSHEDS; COMPOST FILTER SOCKS SHALL BE USED.



NO.	DATE	BY	REVISION DESCRIPTION	W.D. NO.	CHK.	APP.
			TRANSCONTINENTAL GAS PIPE LINE COMPANY, LLC STANDARD ENVIRONMENTAL DETAIL			
			(RSF) REINFORCED SILTY FENCE (30" HIGH)			



REVISIONS						
NO.	DATE	BY	DESCRIPTION	W.D. NO.	CHK.	APP.
0	08/26/2015	BL	ISSUED FOR PADEP SUBMITTAL	W0572385	JLK	SMK
1	12/02/2015	BL	ISSUED FOR PADEP RESUBMITTAL	W0572385	JLK	SMK
2	02/04/2016	BL	ISSUED FOR PADEP RESUBMITTAL	W0572385	JLK	SMK
3	03/26/2016	BL	ISSUED FOR PADEP RESUBMITTAL	W0572385	JLK	ASB
4	04/1/2017	BL	PADEP TECHNICAL DEFICIENCY RESPONSE #1	W0572385	JLK	ASB
5	04/1/2017	BL	PADEP TECHNICAL DEFICIENCY RESPONSE #2	W0572385	JLK	ASB


TRANSCONTINENTAL GAS PIPE LINE COMPANY, LLC			
ATLANTIC SUNRISE PROJECT			
BEST MANAGEMENT PRACTICES AND QUANTITIES PLAN SET			
BEST MANAGEMENT PRACTICES DETAILS			
DRAWN BY:	ELZ	DATE:	05/15/15
CHECKED BY:	JLK	DATE:	07/02/15
APPROVED BY:	SMK	DATE:	07/08/15
ISSUED FOR:	CONSTRUCTION	ISSUED FOR:	CONSTRUCTION
DRAWING NUMBER:	ASR-BMP	SCALE:	
REVISION:	5	SHEET:	6
OF:	11		



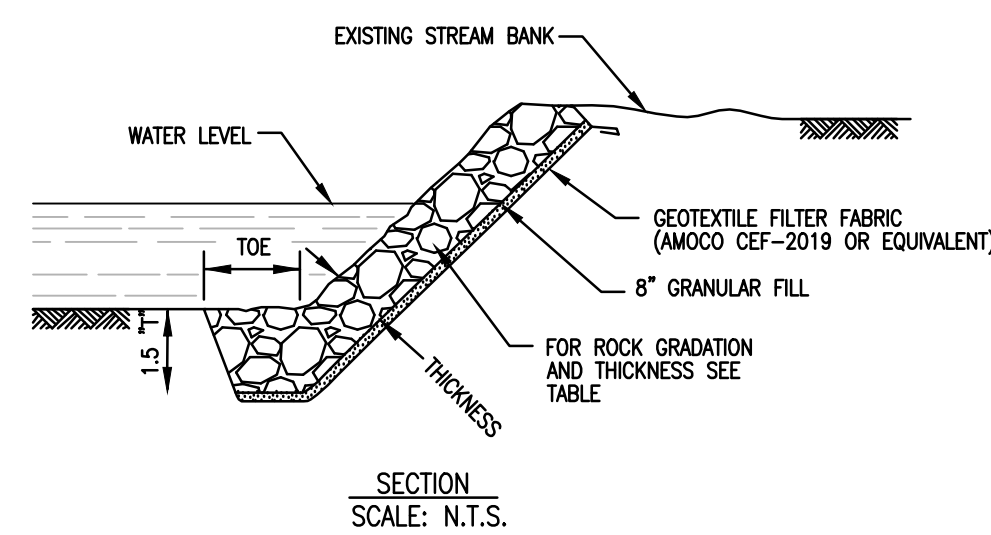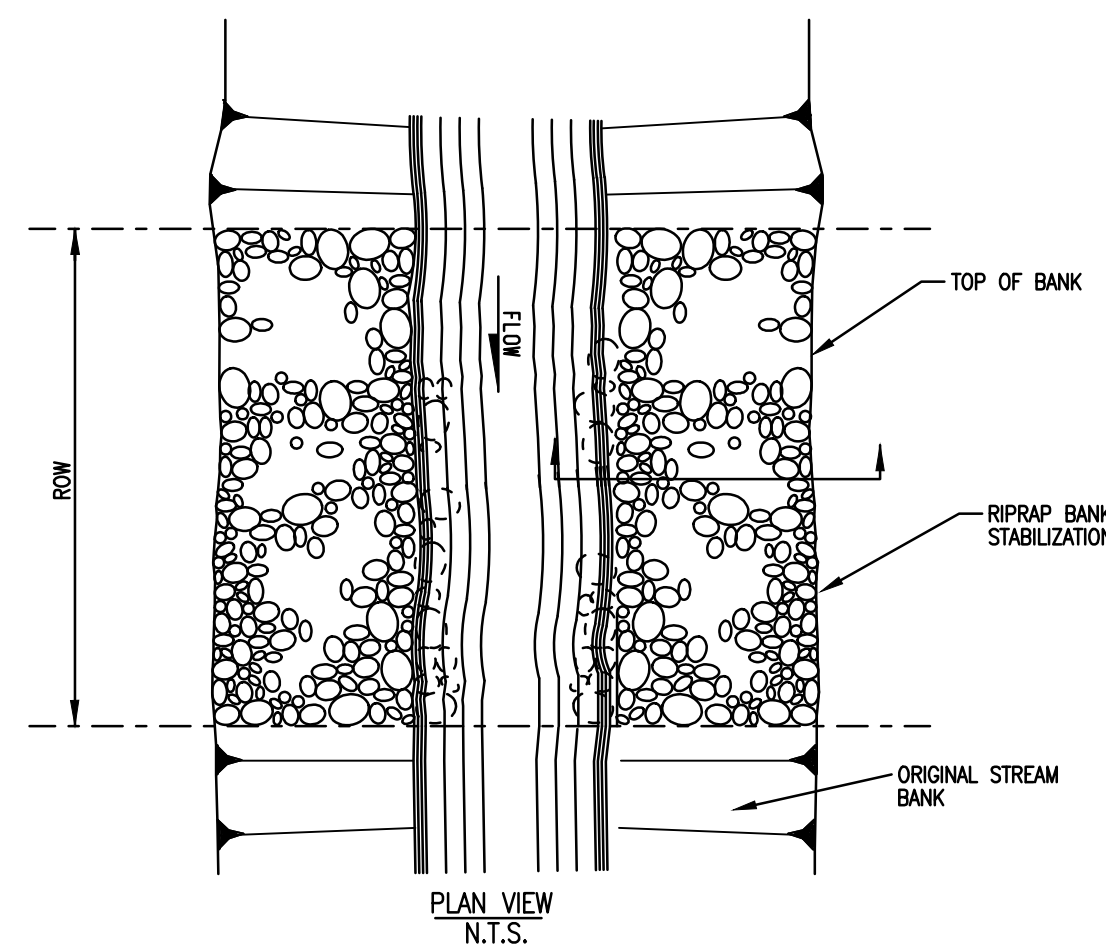


RIP RAP GRADATION TABLE		
REFER TO TABLE 6.6 RIP RAP GRADATION, FILTER BLANKET REQUIREMENTS, MAXIMUM VELOCITIES ON PAGE 6 OF THIS SET.		
REFER TO TABLE 6.7 COMPARISON OF VARIOUS GRADATIONS OF COARSE AGGREGATES ON PAGE 6 OF THIS SET.		

- NOTES:
- ROCK UTILIZED FOR RIPRAP SHALL CONSIST OF SOUND, DURABLE ROCK, INSOLUBLE IN WATER, AND RESISTANT TO WEATHERING.
 - ALL MATERIAL SHALL BE FREE OF STRUCTURAL DEFECTS, SHALE SEAMS AND ORGANIC MATTER.
 - INDIVIDUAL PIECES SHOULD BE SHARPLY ANGULAR, BLOCK SHAPED AND HAVE A MINIMUM SPECIFIC GRAVITY OF 2.5.
 - NO PIECE SHALL HAVE A LENGTH EXCEEDING THREE (3) TIMES ITS WIDTH OR DEPTH.
 - EACH LOAD OF ROCK SHALL BE OF WELL-GRADED MIXTURE. A WELL-GRADED MIXTURE, AS USED HEREIN, IS DEFINED AS A MIXTURE COMPOSED PRIMARILY OF LARGER STONE, BUT WITH A SUFFICIENT MIXTURE OF SMALLER SIZES TO FILL THE VOIDS.
 - MATERIAL SHALL MEET NSA SPECIFICATIONS - SEE TABLE ABOVE.
 - IF STREAM WIDTH IS EQUAL TO OR LESS THAN 2 TIMES THE TOE WIDTH, RIPRAP SHALL BE PLACED ACROSS THE ENTIRE STREAM WIDTH.
 - RIPRAP SHALL BE PLACED TO THE FULL COURSE THICKNESS IN ONE CONTINUOUS OPERATION. OPERATIONS WHICH CAUSE SEGREGATION OF THE MATERIALS SHALL NOT BE PERMITTED. INDIVIDUAL ROCKS MAY BE REARRANGED, AND THE VOIDS FILLED WITH HAND PLACED SMALLER ROCK IN ORDER TO ACHIEVE THE DESIRED UNIFORM ARMOR.
 - SLOPE SHALL BE GRADED TO 2:1 OR FLATTER PRIOR TO PLACING GRANULAR FILL, FILTER FABRIC, OR RIPRAP.
 - ENDS OF THE RIPRAP SHALL BE KEED INTO A STABLE BANK. WHEN TYING INTO OTHER STRUCTURES, LARGER RIPRAP CAN BE LAID IN STEPS OR STACKED AS NEEDED TO FIT. STONES LARGER THAN THOSE DESIGNED FOR FLOW SHALL BE USED FOR THIS PURPOSE.
 - REMAINING DISTURBED AREAS SHALL BE GRADED AND PERMANENTLY SEEDED AND MULCHED.

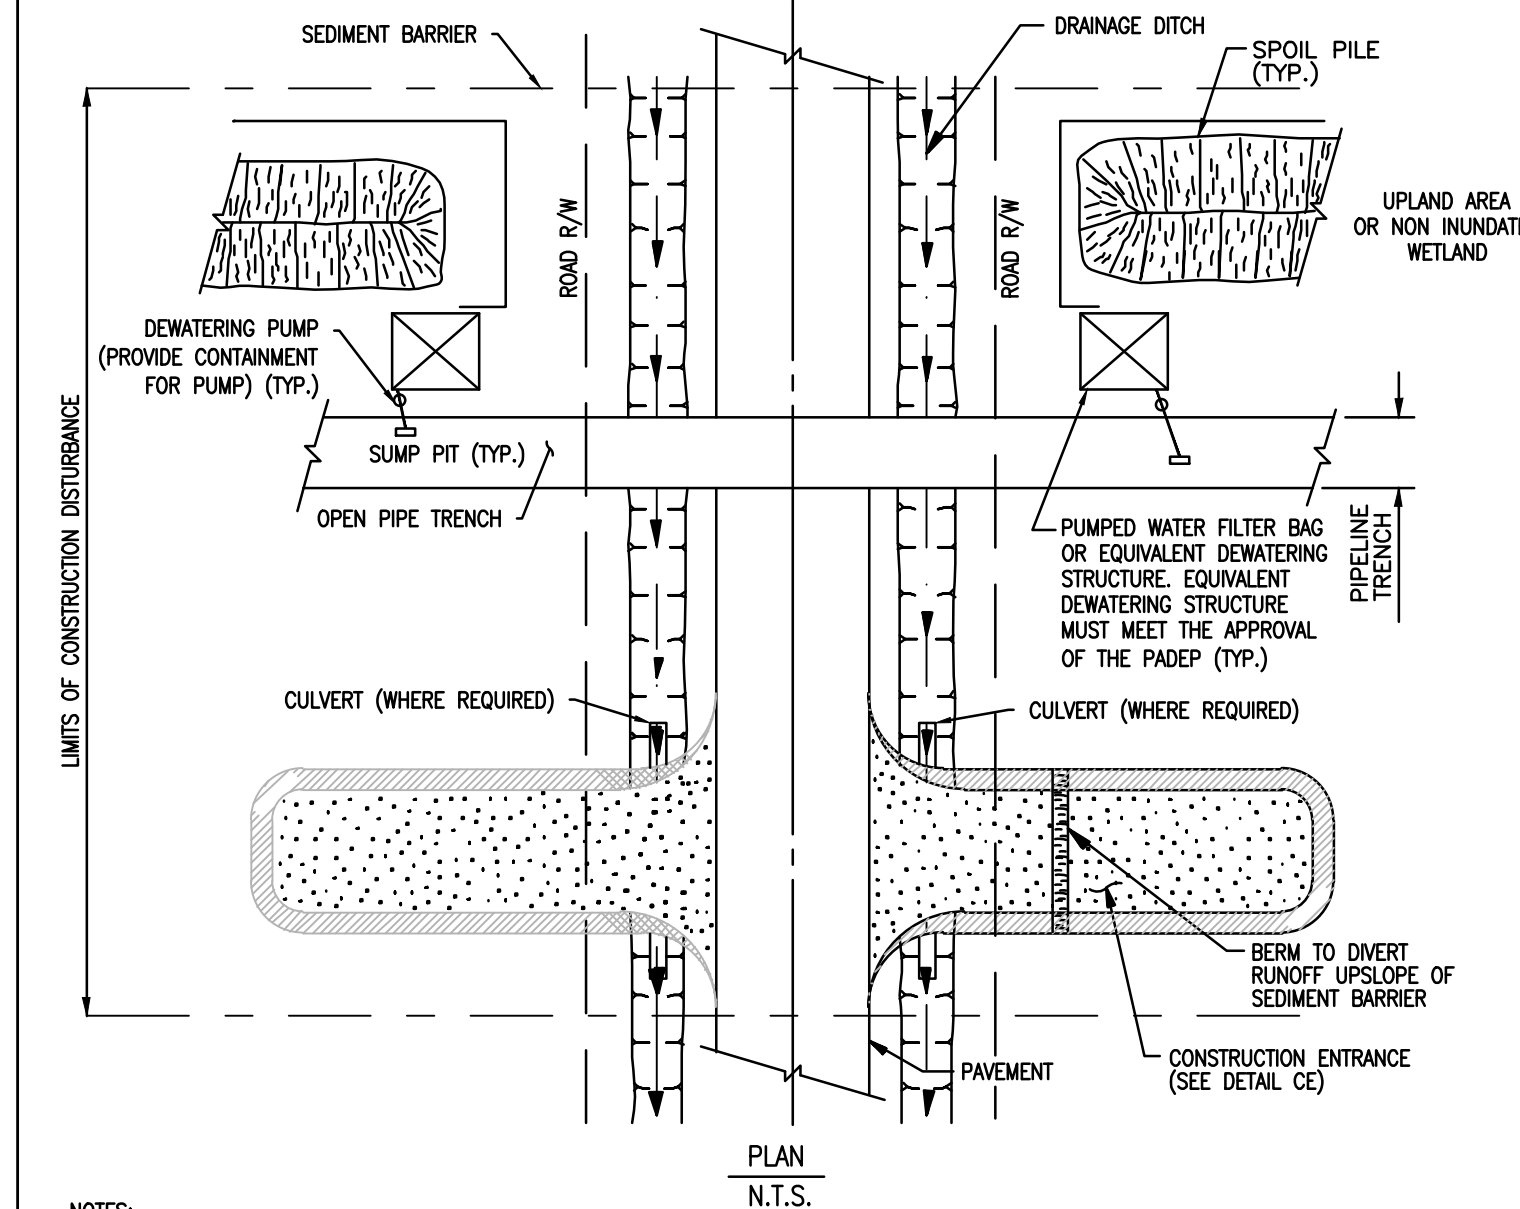

- NOTES:
- SEDIMENT BARRIER SHALL BE INSTALLED AT THE BASE OF SLOPES ADJACENT TO ROAD CROSSINGS WHERE VEGETATION IS DISTURBED, TO INTERCEPT SURFACE RUNOFF. TEMPORARILY RELOCATE SEDIMENT BARRIERS WITHIN LIMITS OF TRENCH OPENING AS NEEDED TO INSTALL PIPE. IMMEDIATELY REPLACE BARRIERS AFTER BACKFILLING TRENCH.
 - PROTECTION FOR SPOIL PILES SHALL BE INSTALLED ONLY WHERE SEDIMENT BARRIERS ACROSS THE ENTIRE DISTURBED AREA ARE NOT REQUIRED.
 - SEDIMENT BARRIERS SHALL REMAIN IN PLACE UNTIL PERMANENT REVEGETATION IS ESTABLISHED.
 - CULVERTS TO BE SIZED AND PLACED WHERE REQUIRED TO MAINTAIN WATER FLOW.
 - CONTRACTOR SHALL BE REQUIRED TO KEEP THE ROAD CLEAN OF DEBRIS AT ALL TIMES.
 - CONTRACTOR MAY ELECT TO UTILIZE SHEET PILING IN ORDER TO STABILIZE PIPE TRENCH.
 - CONTRACTOR MAY ELECT TO UTILIZE WELL-POINTS IN ORDER TO REDUCE THE WATER TABLE PRIOR TO COMMENCING EXCAVATION.
 - DEPENDING ON TOPOGRAPHY AND STATE REQUIREMENTS, SEDIMENT BARRIER MAY BE REQUIRED ACROSS THE ENTIRE CONSTRUCTION RIGHT-OF-WAY AT THE EDGE OF ROAD. IN ADDITION TO THIS DETAIL, REFER TO THE ENVIRONMENTAL ALIGNMENT DRAWINGS FOR PLACEMENT OF SEDIMENT BARRIERS.
 - CONSTRUCTION ENTRANCE NEEDED AS SHOWN ON SPECIFIC PLAN.

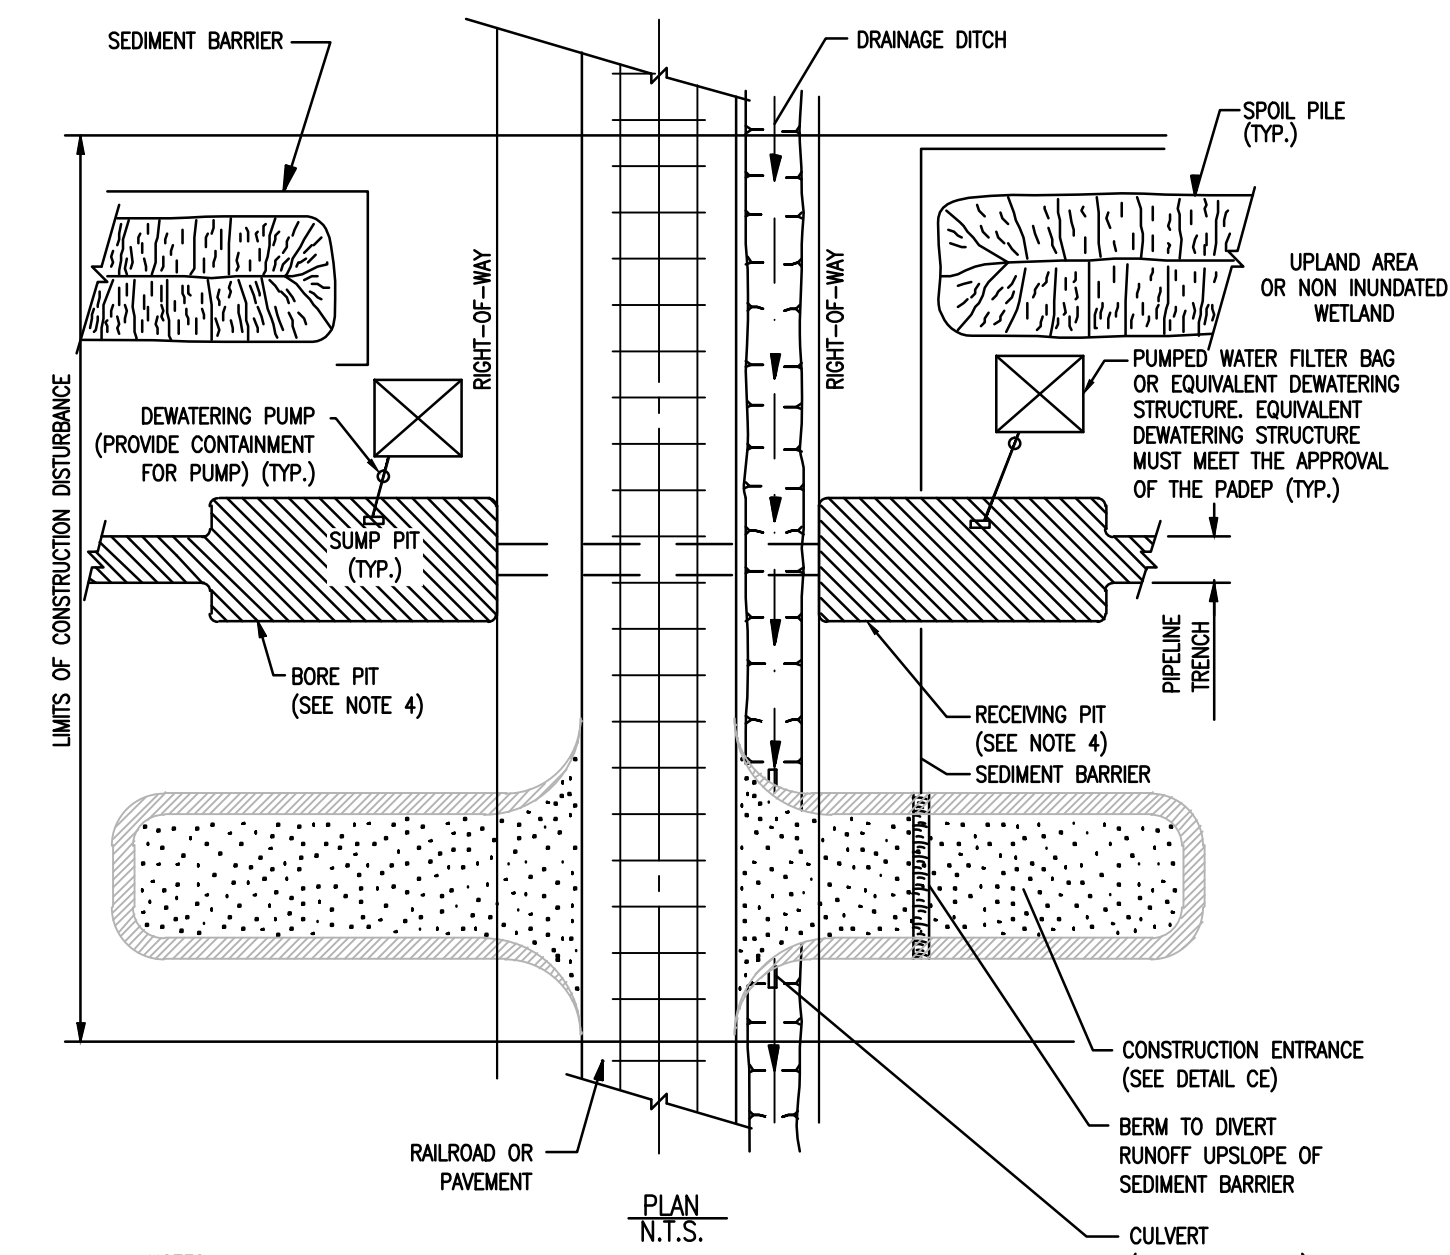

- NOTES:
- SEDIMENT BARRIER SHALL BE INSTALLED AT THE BASE OF SLOPES ADJACENT TO ROAD CROSSINGS WHERE VEGETATION IS DISTURBED, TO INTERCEPT SURFACE RUNOFF. TEMPORARILY RELOCATE SEDIMENT BARRIERS WITHIN LIMITS OF TRENCH OPENING AS NEEDED TO INSTALL PIPE. IMMEDIATELY REPLACE BARRIERS AFTER BACKFILLING TRENCH.
 - PROTECTION FOR SPOIL PILES SHALL BE INSTALLED ONLY WHERE SEDIMENT BARRIERS ACROSS THE ENTIRE DISTURBED AREA ARE NOT REQUIRED.
 - SEDIMENT BARRIERS SHALL REMAIN IN PLACE UNTIL PERMANENT REVEGETATION IS ESTABLISHED.
 - WATER REMOVED FROM BORE PIT AND RECEIVING PIT SHALL BE FILTERED THROUGH A DEWATERING STRUCTURE OR FILTER BAG.
 - IF WELL POINTING IS REQUIRED PRIOR TO EXCAVATING BORE PITS, CONTRACTOR SHALL CONSULT WITH COMPANY'S ENVIRONMENTAL INSPECTOR PRIOR TO COMMENCEMENT OF WORK IN ORDER TO DETERMINE PROPER DEWATERING LOCATION.
 - CONTRACTOR SHALL BE REQUIRED TO KEEP THE CROSSING CLEAN OF DEBRIS AT ALL TIMES.
 - CONTRACTOR MAY ELECT TO UTILIZE SHEET PILING IN ORDER TO STABILIZE BORE PITS.
 - DEPENDING ON TOPOGRAPHY AND STATE REQUIREMENTS, SEDIMENT BARRIER MAY BE REQUIRED ACROSS THE ENTIRE CONSTRUCTION RIGHT OF WAY AT THE EDGE OF ROAD. IN ADDITION TO THIS DETAIL, REFER TO THE ENVIRONMENTAL ALIGNMENT DRAWINGS FOR PLACEMENT OF SEDIMENT BARRIERS.

NO.	DATE	BY	REVISION DESCRIPTION	NO.	NO.	CHK.	APP.

TRANSCONTINENTAL GAS PIPE LINE COMPANY, LLC
STANDARD ENVIRONMENTAL DETAIL

(RSS) RIP RAP STREAM BANK STABILIZATION

1 OF 2

NO.	DATE	BY	REVISION DESCRIPTION	NO.	NO.	CHK.	APP.

TRANSCONTINENTAL GAS PIPE LINE COMPANY, LLC
STANDARD ENVIRONMENTAL DETAIL

(RSS) RIP RAP STREAM BANK STABILIZATION

2 OF 2

NO.	DATE	BY	REVISION DESCRIPTION	NO.	NO.	CHK.	APP.


TRANSCONTINENTAL GAS PIPE LINE COMPANY, LLC
STANDARD ENVIRONMENTAL DETAIL

(RX.1) TRENCHED ROAD CROSSING

NO.	DATE	BY	REVISION DESCRIPTION	NO.	NO.	CHK.	APP.

TRANSCONTINENTAL GAS PIPE LINE COMPANY, LLC
STANDARD ENVIRONMENTAL DETAIL

(RX.2) BORED ROAD/RAILROAD CROSSING

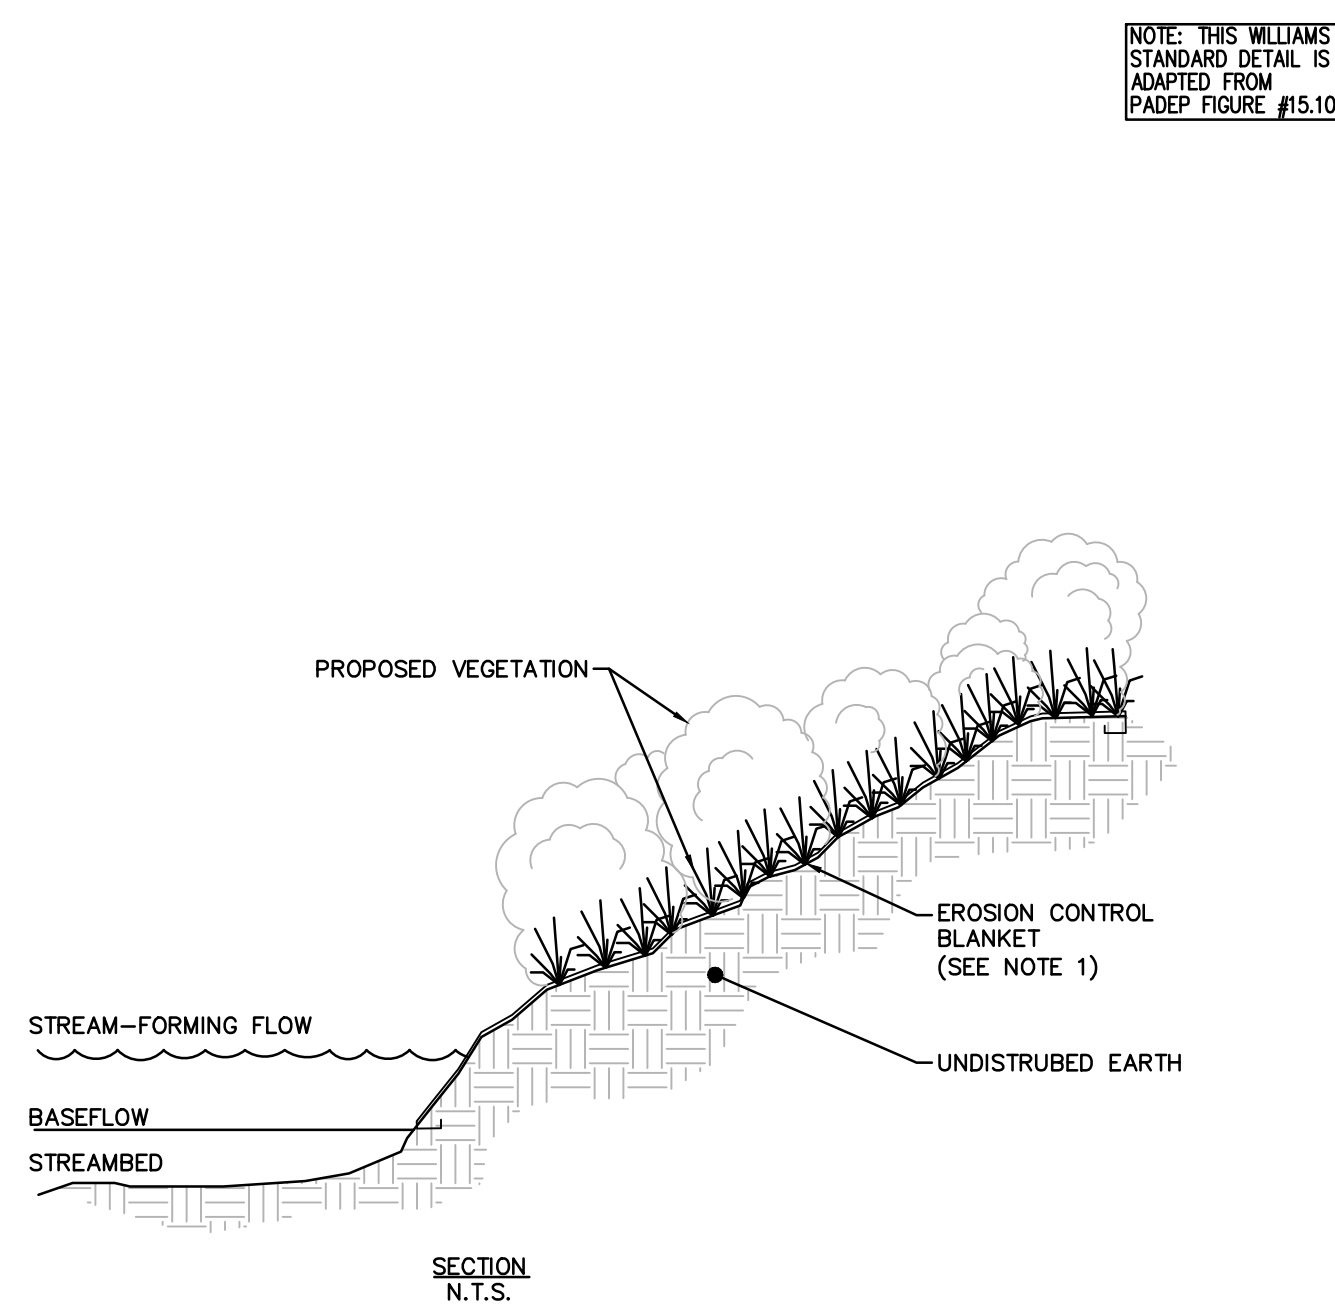


- NOTE: THIS WILLIAMS STANDARD DETAIL IS ADAPTED FROM PADEP FIGURE #15.10
- NOTES:
- ON STREAM BANKS WITH SLOPES 2:1 OR LESS, EROSION CONTROL BLANKET NAG SC150 OR APPROVED EQUAL SHALL BE USED. FOR ALL OTHER SLOPES, EROSION CONTROL BLANKET NAG C125 OR APPROVED EQUAL SHALL BE UTILIZED. REFER TO EROSION CONTROL BLANKET DETAIL (ECB) FOR INSTALLATION.
 - STREAM BANK STABILIZATION SHALL UTILIZE REINFORCEMENT BLANKET EXCEPT WHEN STABILIZATION CANNOT BE ACHIEVED IN THE FIELD. IN WHICH CASE, RIP RAP STREAM BANK STABILIZATION SHALL BE IMPLEMENTED. REFER TO THE RIP RAP STREAM BANK STABILIZATION DETAIL, RSS, IN THIS PLAN SET.

NO.	DATE	BY	REVISION DESCRIPTION	NO.	NO.	CHK.	APP.

TRANSCONTINENTAL GAS PIPE LINE COMPANY, LLC
STANDARD ENVIRONMENTAL DETAIL

(SBR) STREAM BANK STABILIZATION WITH REINFORCEMENT BLANKET

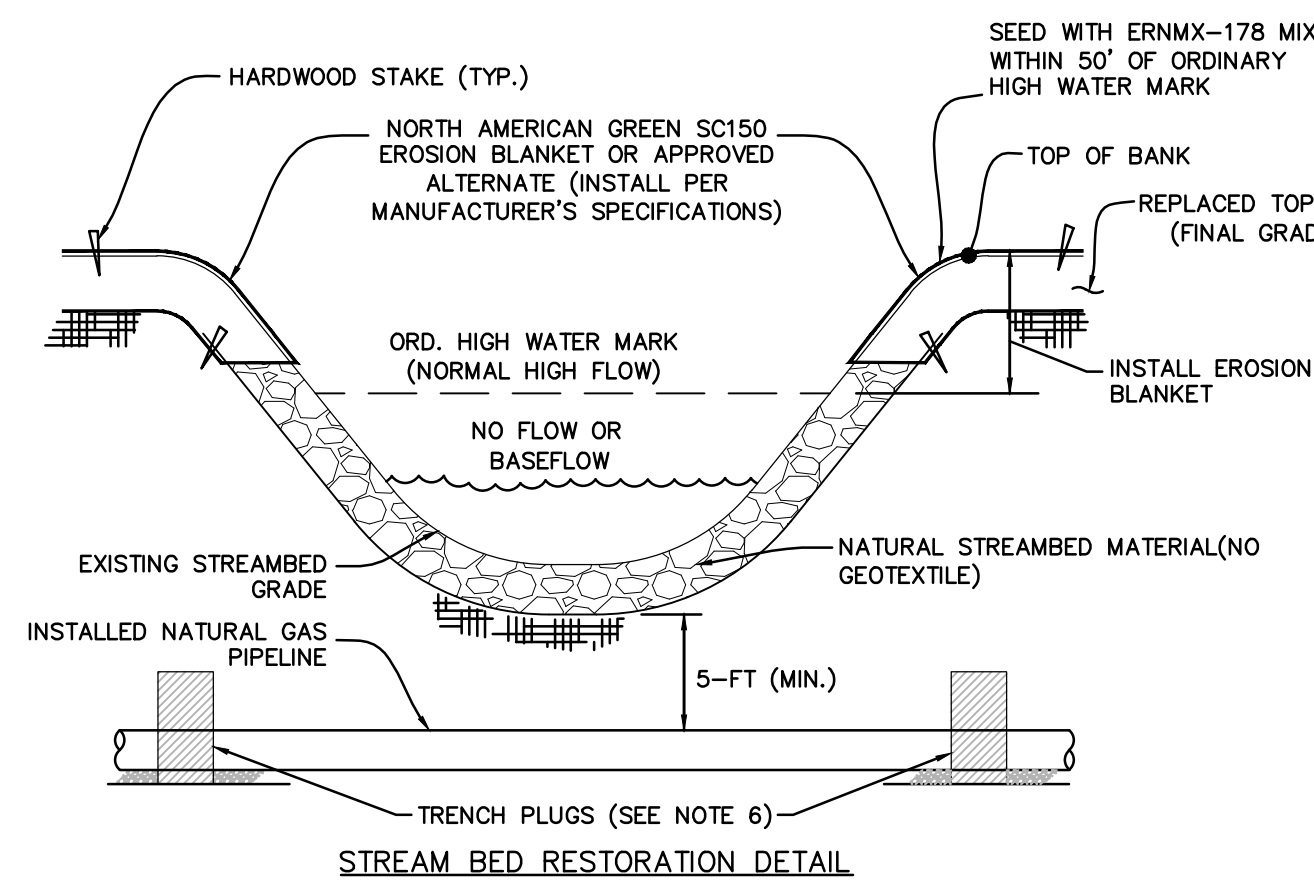


- NOTES:
- REMOVE EXISTING STREAMBED MATERIAL AND STOCKPILE SEPARATELY.
 - ONCE PIPELINE IS INSTALLED, REPLACE SUBSTRATE BACK IN STREAMBED AND RESTORE TO EXISTING CONDITION.
 - SEE RECOMMENDED SEED MIXTURES TABLES FOR SEED MIXES.
 - ON STREAMBANKS WITH SLOPES 2:1 OR LESS, EROSION CONTROL BLANKET NAG SC150 OR APPROVED EQUAL SHALL BE USED. FOR ALL OTHER SLOPES, EROSION CONTROL BLANKET NAG C125 OR APPROVED EQUAL SHALL BE UTILIZED.
 - THE USE OF EROSION CONTROL BLANKET IS NOT ALLOWED ON STATE GAME LANDS. HYDRAULICALLY APPLIED SLOPE STABILIZATION MUST BE USED.
 - REFER TO TRENCH PLUG INSTALLATION DETAIL (TP) FOR MORE INFORMATION.

NO.	DATE	BY	REVISION DESCRIPTION	NO.	NO.	CHK.	APP.

TRANSCONTINENTAL GAS PIPE LINE COMPANY, LLC
STANDARD ENVIRONMENTAL DETAIL


(SBR) STREAM BANK STABILIZATION WITH REINFORCEMENT BLANKET

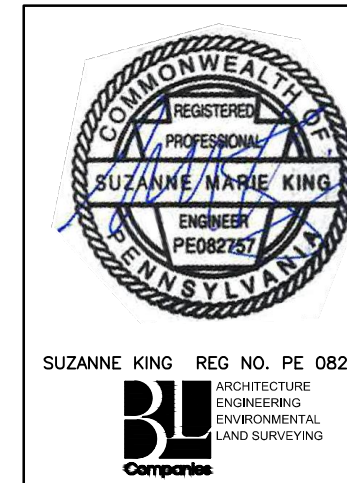

REVISIONS							
NO.	DATE	BY	DESCRIPTION	NO.	NO.	CHK.	APP.
0	08/26/2015	BL	ISSUED FOR PADEP SUBMITTAL	W0572385	JLK	SMK	
1	12/02/2015	BL	ISSUED FOR PADEP RESUBMITTAL	W0572385	JLK	SMK	
2	Oct. 2016	BL	PADEP TECHNICAL DEFICIENCY RESPONSE #1	W0572385	JLK	SMK	
3	April 2017	BL	PADEP TECHNICAL DEFICIENCY RESPONSE #2	W0572385	JLK	SMK	

TRANSCONTINENTAL GAS PIPE LINE COMPANY, LLC ATLANTIC SUNRISE PROJECT									
BEST MANAGEMENT PRACTICES AND QUANTITIES PLAN SET									
BEST MANAGEMENT PRACTICES DETAILS									
DRAWN BY:	ELZ	DATE:	05/15/15	ISSUED FOR BID:	SCALE:				
CHECKED BY:	JLK	DATE:	07/02/15	ISSUED FOR CONSTRUCTION:	REVISION:	J			
APPROVED BY:	SMK	DATE:	07/08/15	DRAWING NUMBER:	ASR-BMP	SHEET	7		
NO.								OF	11

Drawn By & Date/Time: tdelo Apr 27, 2017 9:32am
Drawing Location & Name: G:\08514\14C\14C4909\DWG\BMPs&DETAILS\PL_DNT14C4909(10)_SU-BMP-07.dwg

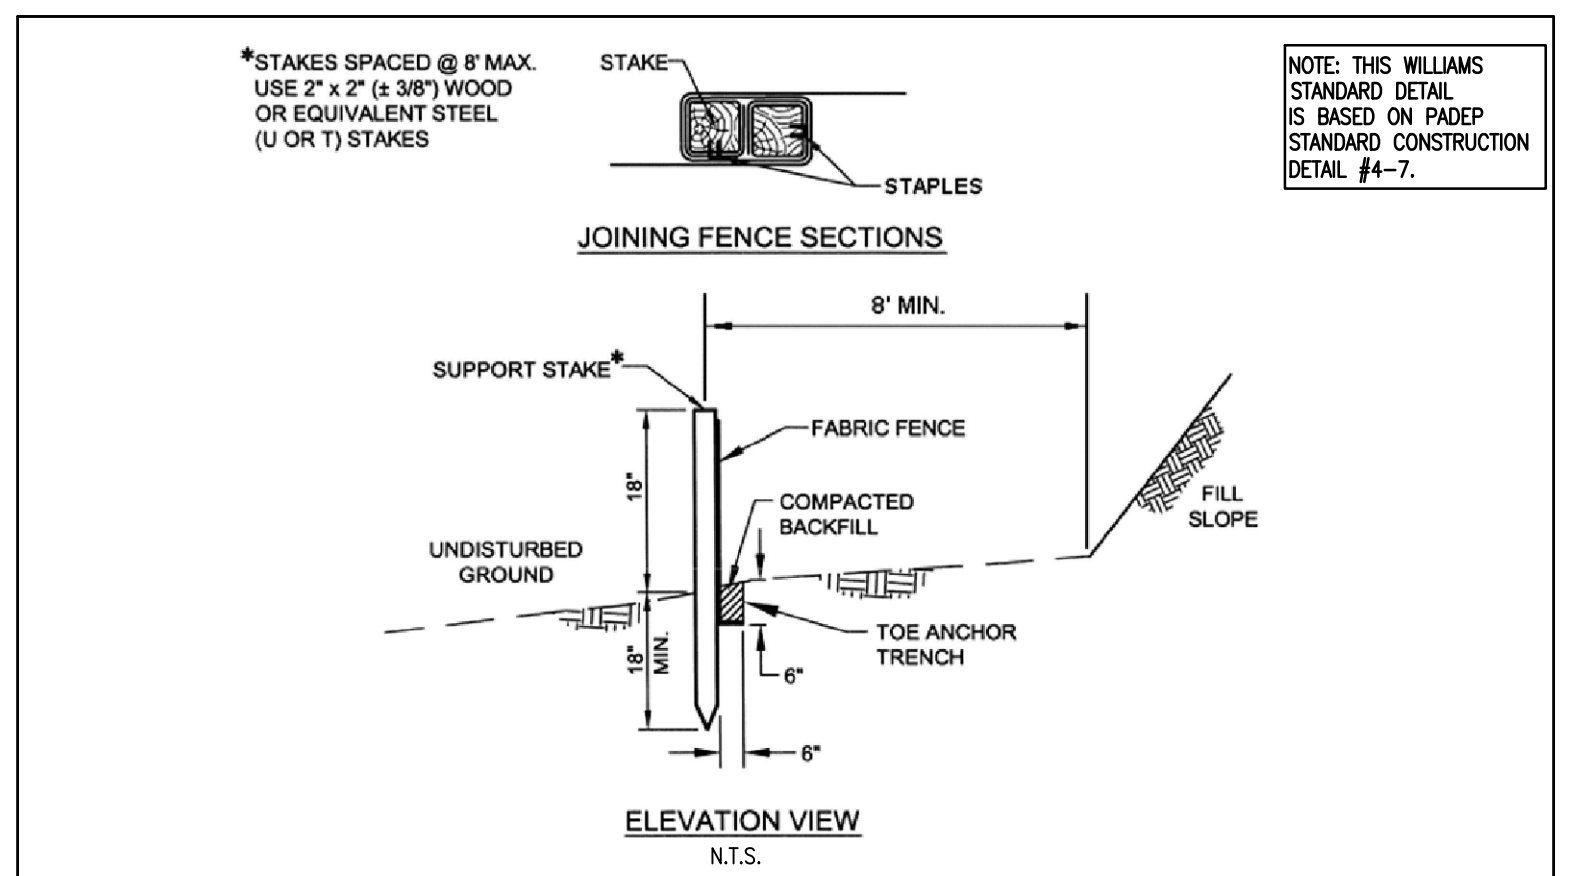

AT A MINIMUM, THE FABRIC SHALL HAVE THE FOLLOWING PROPERTIES:

FABRIC PROPERTY	MINIMUM ACCEPTABLE VALUE	TEST METHOD
GRAB TENSILE STRENGTH (LB)	120	ASTM D1682
ELONGATION AT FAILURE (%)	20% MAX.	ASTM D1682
MULLEN BURST STRENGTH (PSI)	200	ASTM D 3786
TRAPEZOIDAL TEAR STRENGTH (LB)	50	ASTM 5141
PUNCTURE STRENGTH (LB)	40	ASTM D 751 (MODIFIED)
SLURRY FLOW RATE (GAL/MIN/SF)	0.3	ASTM 5141
EQUIVALENT OPENING SIZE	30	US STD. SIEVE CW-02215
ULTRAVIOLET RADIATION STABILITY (%)	80	ASTM G-26

ADAPTED FROM NEW YORK DEC AND PENN-DOT PUB 408 MAXIMUM SLOPE LENGTHS FOR SILT FENCE


SLOPE-PERCENT	MAXIMUM SLOPE LENGTH (FT)
2 (OR LESS)	150
5	100
10	50
15	35
20	25
25	20
30	15
35	15
40	15
45	10
50	10

ADAPTED FROM PA DEP

NO.	DATE	BY	REVISION DESCRIPTION	NO.	NO.	CHK.	APP.

TRANSCONTINENTAL GAS PIPE LINE COMPANY, LLC
STANDARD ENVIRONMENTAL DETAIL

(SF) STANDARD SILT FENCE (18" HIGH)

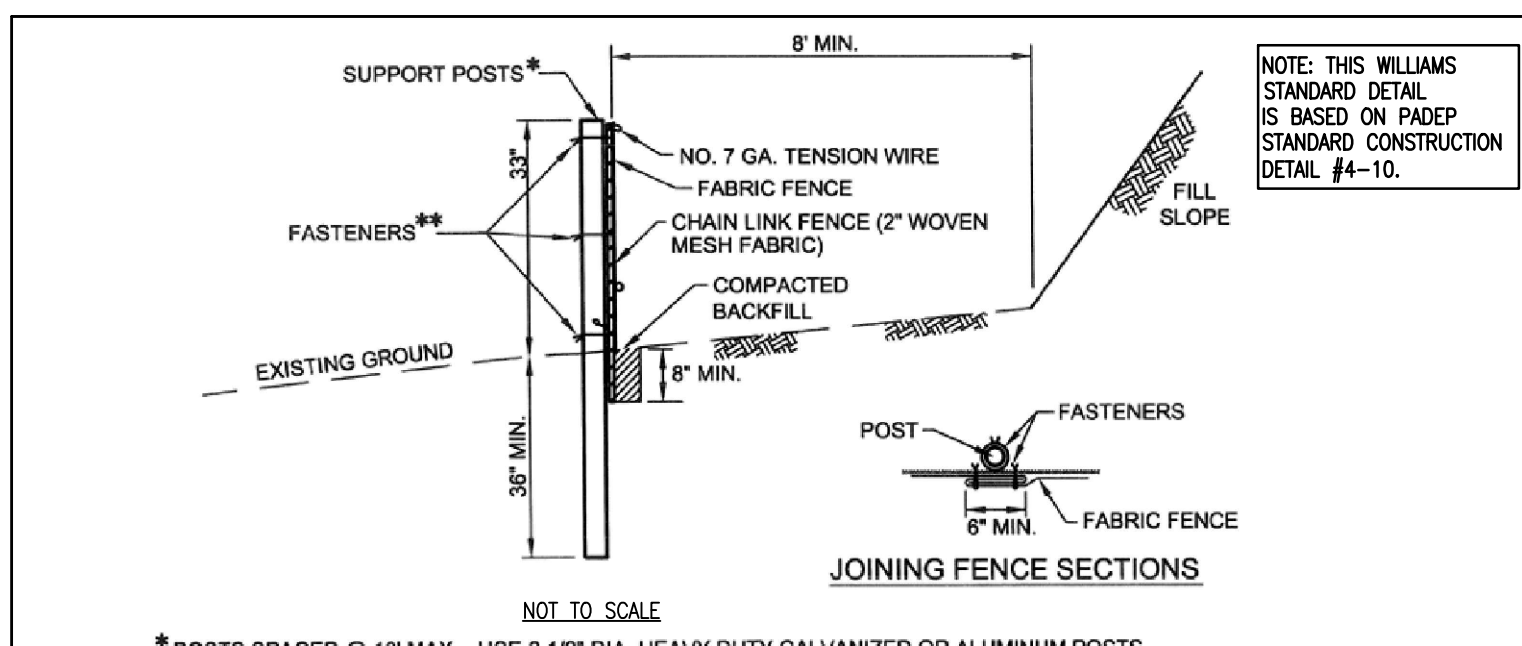

AT A MINIMUM, THE FABRIC SHALL HAVE THE FOLLOWING PROPERTIES:

FABRIC PROPERTY	MINIMUM ACCEPTABLE VALUE	TEST METHOD
GRAB TENSILE STRENGTH (LB)	120	ASTM D1682
ELONGATION AT FAILURE (%)	20% MAX.	ASTM D1682
MULLEN BURST STRENGTH (PSI)	200	ASTM D 3786
TRAPEZOIDAL TEAR STRENGTH (LB)	50	ASTM 5141
PUNCTURE STRENGTH (LB)	40	ASTM D 751 (MODIFIED)
SLURRY FLOW RATE (GAL/MIN/SF)	0.3	ASTM 5141
EQUIVALENT OPENING SIZE	30	US STD. SIEVE CW-02215
ULTRAVIOLET RADIATION STABILITY (%)	80	ASTM G-26

ADAPTED FROM NEW YORK DEC AND PENN-DOT PUB 408

MAXIMUM SLOPE LENGTHS FOR SUPER SILT FENCE


SLOPE-PERCENT	MAXIMUM SLOPE LENGTH (FT)
2 (OR LESS)	1000
5	550
10	325
15	215
20	175
25	135
30	100
35	85
40	75
45	60
50	50

ADAPTED FROM PA DEP

NO.	DATE	BY	REVISION DESCRIPTION	NO.	NO.	CHK.	APP.

TRANSCONTINENTAL GAS PIPE LINE COMPANY, LLC
STANDARD ENVIRONMENTAL DETAIL

(SSF) SUPER SILT FENCE (33" HIGH)

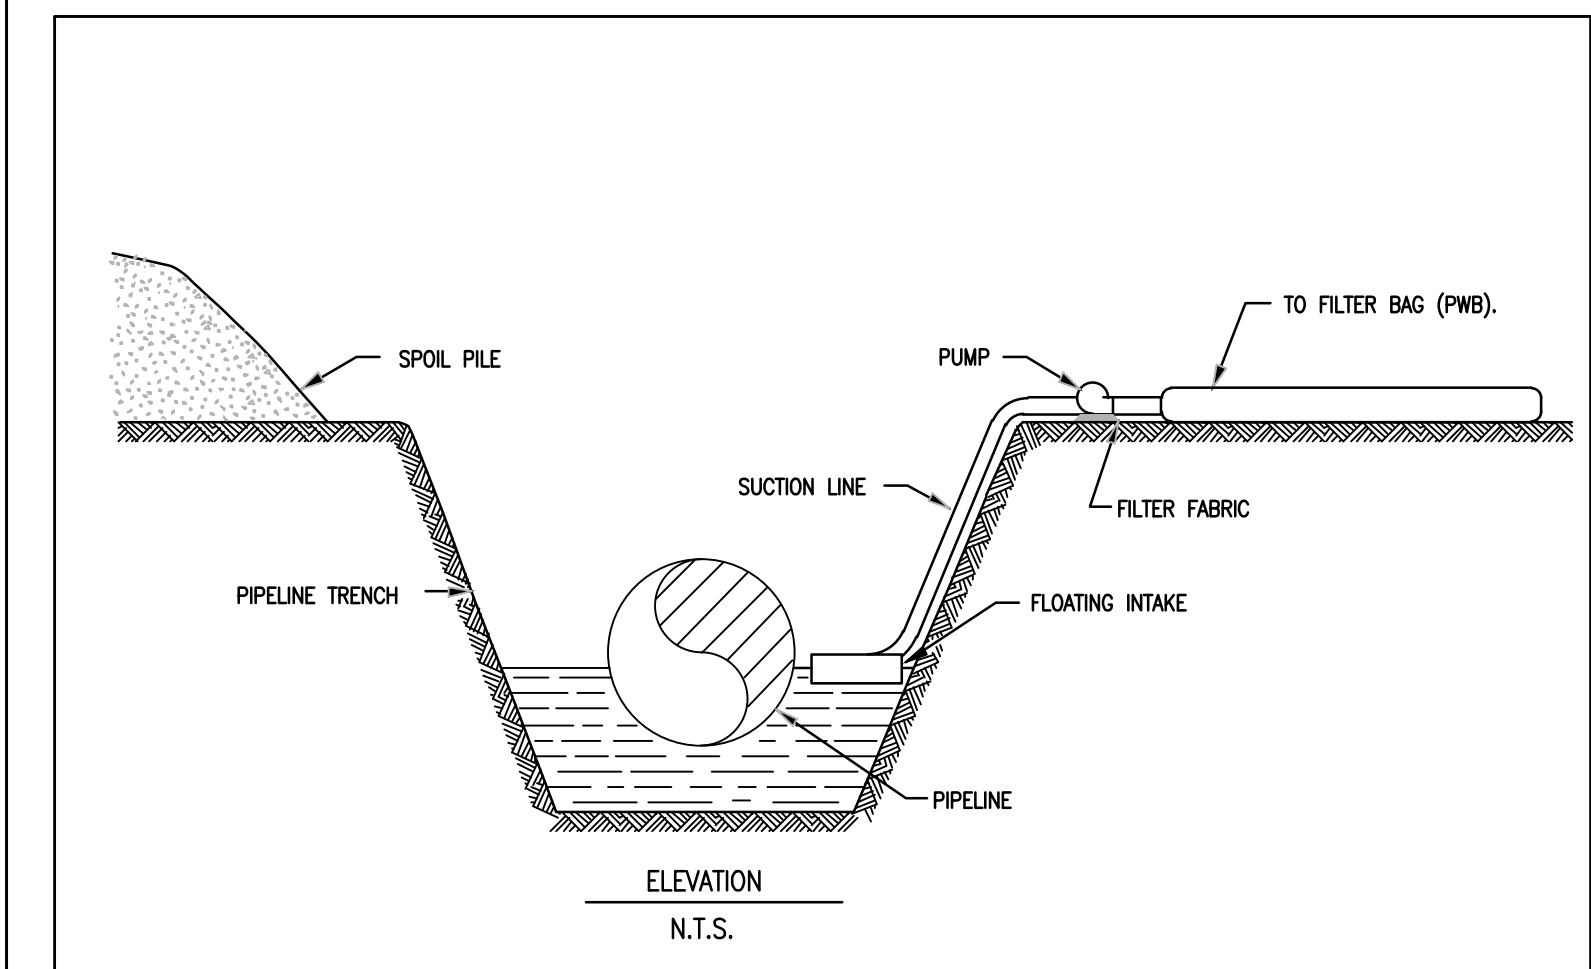

- NOTES:
- WATER PUMPED OUT OF TRENCH SHALL NOT BE DISCHARGED INTO WATERWAYS. WATER SHALL BE DISCHARGED INTO A FILTER BAG OR DEWATERING STRUCTURE.
 - PUMP SHALL BE CONTROLLED SO THAT DISCHARGE DOES NOT OVERFLOW DEWATERING STRUCTURE.
 - PUMP SUCTION HOSE MUST NOT BE ALLOWED TO COME IN CONTACT WITH TRENCH BOTTOM. PROVISIONS MUST BE MADE TO ELEVATE THE SUCTION HOSE TO AT LEAST ONE FOOT ABOVE THE BOTTOM OF THE PIPE TRENCH UNTIL BOTTOM DEWATERING IS NECESSARY.
 - DEWATERING SHALL NOT OCCUR DURING TIMES OF HEAVY RAINFALL EXCEPT AS REQUIRED TO PREVENT FLOODING OF CONSTRUCTION EQUIPMENT LOCATED IN BORE PITS AND TRENCHES.
 - PUMP WATER FILTER BAG (PWB) SHALL BE PLACED ON A WELL VEGETATED AREA AWAY FROM CONSTRUCTION SO THAT FILTERED WATER IS NOT RETURNED TO THE TRENCH.
- | NO. | DATE | BY | REVISION DESCRIPTION | NO. | NO. | CHK. | APP. |
|-----|------|----|----------------------|-----|-----|------|------|
| | | | | | | | |

TRANSCONTINENTAL GAS PIPE LINE COMPANY, LLC
STANDARD ENVIRONMENTAL DETAIL

(TD) TRENCH DEWATERING

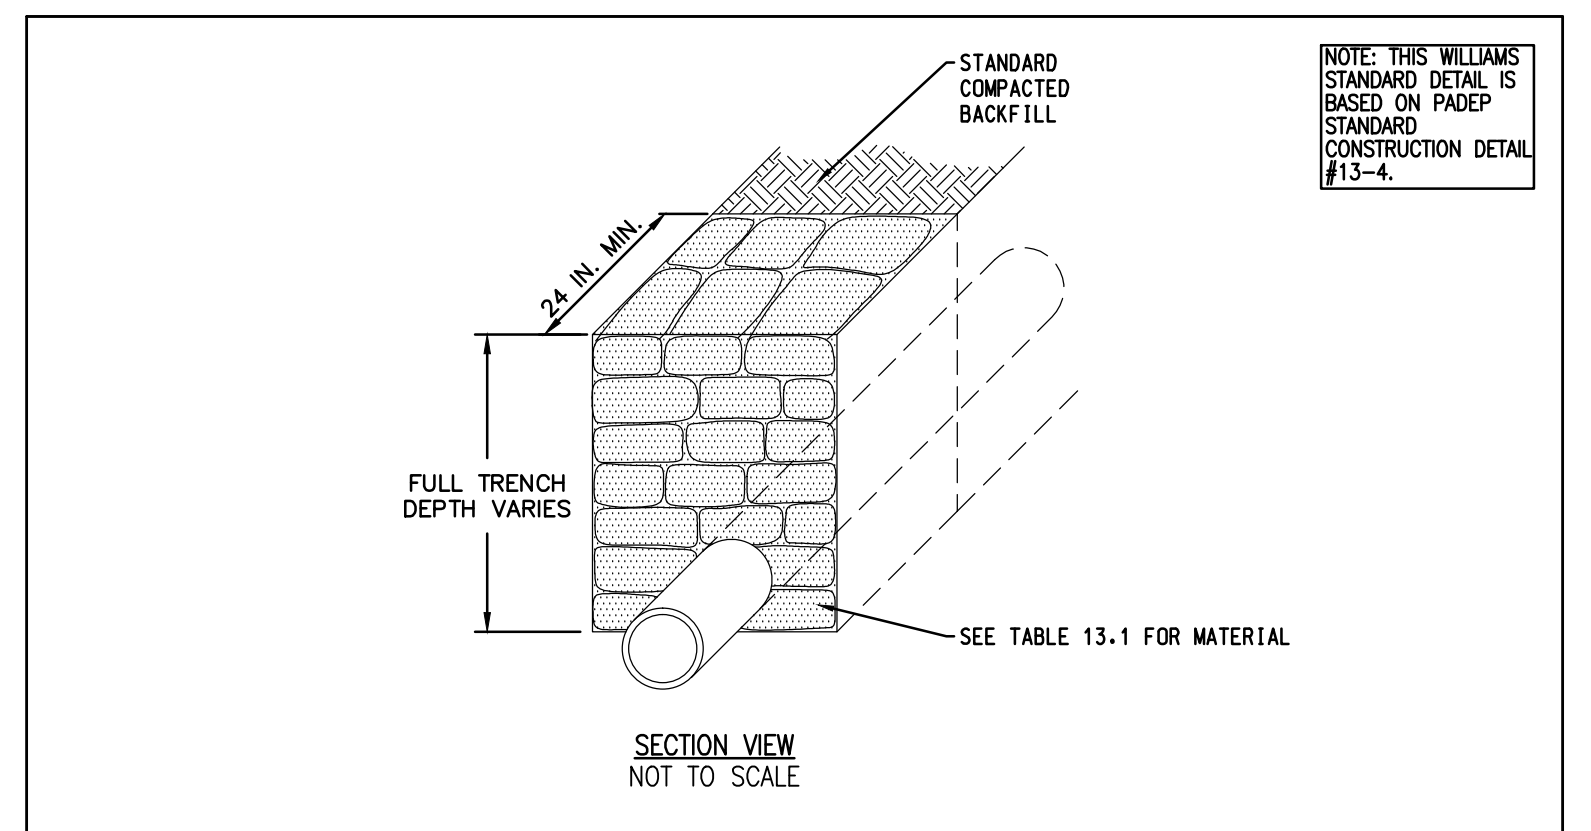


TABLE 13.1
MAXIMUM SPACING AND MATERIALS FOR TRENCH PLUGS


TRENCH SLOPE (%)	SPACING L (FT)	TRENCH PLUG MATERIAL FOR FILLED SACKS
<5	1,000	* CLAY, BENTONITE, OR CONCRETE FILLED SACKS
5 - 15	500	* CLAY, BENTONITE, OR CONCRETE FILLED SACKS
15 - 25	300	* CLAY, BENTONITE, OR CONCRETE FILLED SACKS
25 - 35	200	* CLAY, BENTONITE, OR CONCRETE FILLED SACKS
35 - 100	100	* CLAY, BENTONITE, OR CONCRETE FILLED SACKS
>100	50	CEMENT FILLED BAGS (WETTED) OR MORTARED STONE

*TOPSOIL MAY NOT BE USED TO FILL SACKS.
IMPERVIOUS TRENCH PLUGS ARE REQUIRED FOR ALL STREAM, RIVER, WETLAND, OR OTHER WATER BODY CROSSINGS. FOAM TRENCH PLUGS ARE NOT TO BE USED IN WETLANDS.

NO.	DATE	BY	REVISION DESCRIPTION	NO.	NO.	CHK.	APP.

TRANSCONTINENTAL GAS PIPE LINE COMPANY, LLC
STANDARD ENVIRONMENTAL DETAIL

(TP) TRENCH PLUG INSTALLATION

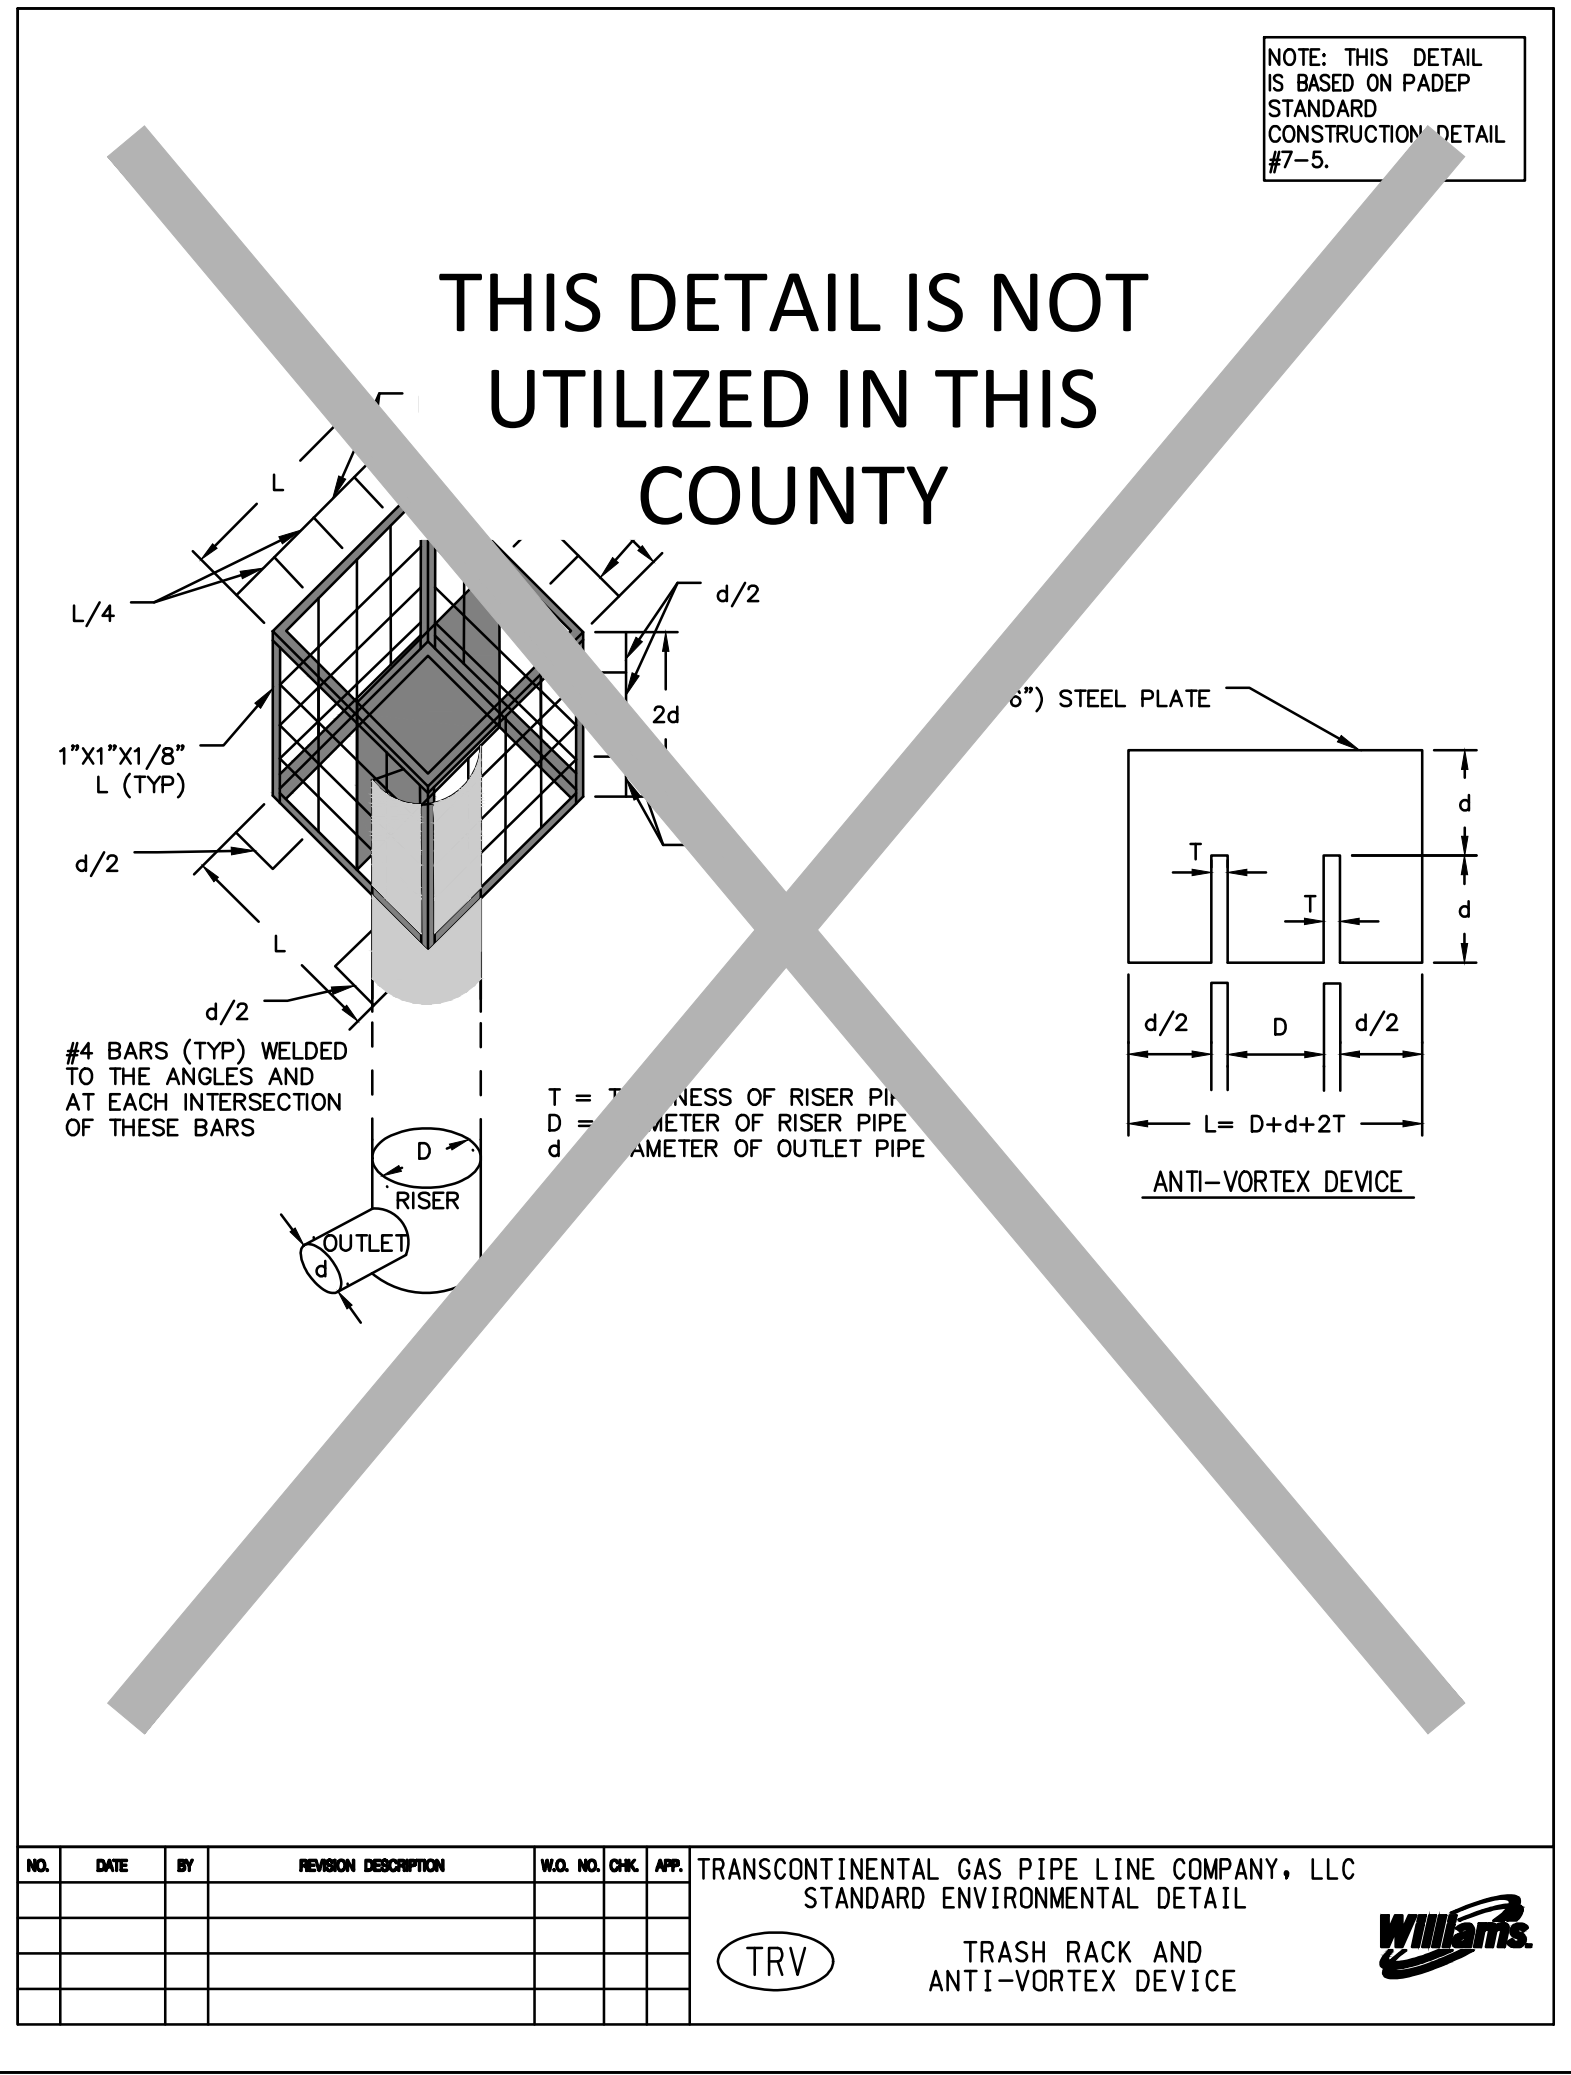


TRANSCONTINENTAL GAS PIPE LINE COMPANY, LLC
STANDARD ENVIRONMENTAL DETAIL

(TRV) TRASH RACK AND ANTI-VORTEX DEVICE



TRANSCONTINENTAL GAS PIPE LINE COMPANY, LLC
STANDARD ENVIRONMENTAL DETAIL

(TRV) TRASH RACK AND ANTI-VORTEX DEVICE

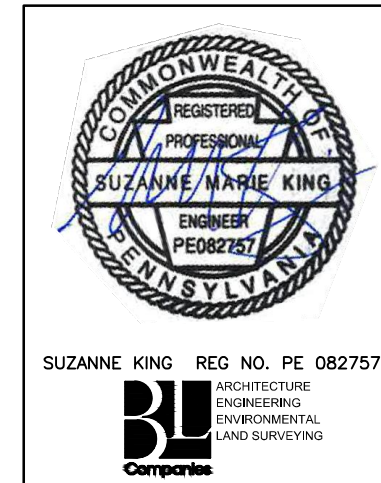






REVISIONS							
NO.	DATE	BY	DESCRIPTION	W.O. NO.	CHK.	APP.	
0	08/26/2015	BL	ISSUED FOR PADEP SUBMITTAL	W0572385	JLK	SMK	
1	12/02/2015	BL	ISSUED FOR PADEP RESUBMITTAL	W0572385	JLK	SMK	
2	Oct. 2016	BL	PADEP TECHNICAL DEFICIENCY RESPONSE #1	W0572385	JLK	SMK	
3	April 2017	BL	PADEP TECHNICAL DEFICIENCY RESPONSE #2	W0572385	JLK	SMK	

TRANSCONTINENTAL GAS PIPE LINE COMPANY, LLC ATLANTIC SUNRISE PROJECT							
BEST MANAGEMENT PRACTICES AND QUANTITIES PLAN SET							
BEST MANAGEMENT PRACTICES DETAILS							
DRAWN BY:	ELZ	DATE:	05/15/15	ISSUED FOR:	CONSTRUCTION	SCALE:	
CHECKED BY:	JLK	DATE:	07/02/15	ISSUED FOR:	CONSTRUCTION	REVISION:	J
APPROVED BY:	SMK	DATE:	07/08/15	DRAWING NUMBER:	ASR-BMP	SHEET	8
W.O. NO.:		NO. OF SHEETS:		TOTAL SHEETS:		OF	11



Drawn By & Date/Time: Idelo Apr 27, 2017 -- 9:33am
Drawing Location & Name: G:\08514\14C\14C4909\DWG\BMPs&DETAILS\PL_DNT14C4909(10)_SU-BMP-08.dwg







Drawn By & Date/Time: Idelo Apr 27, 2017 -- 9:35am
 Drawing Location & Name: G:\0851\14C\14C4909\DWG\BMPs&DETAILS\PL_DNT14C4909(10)_SU-BMP-09.dwg

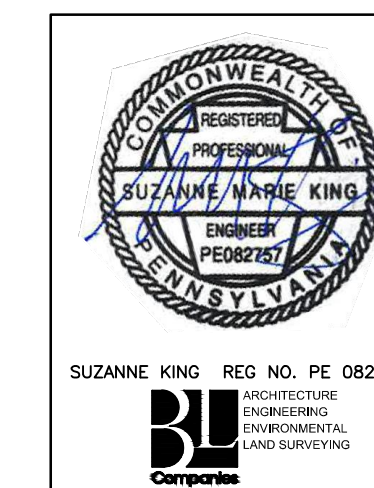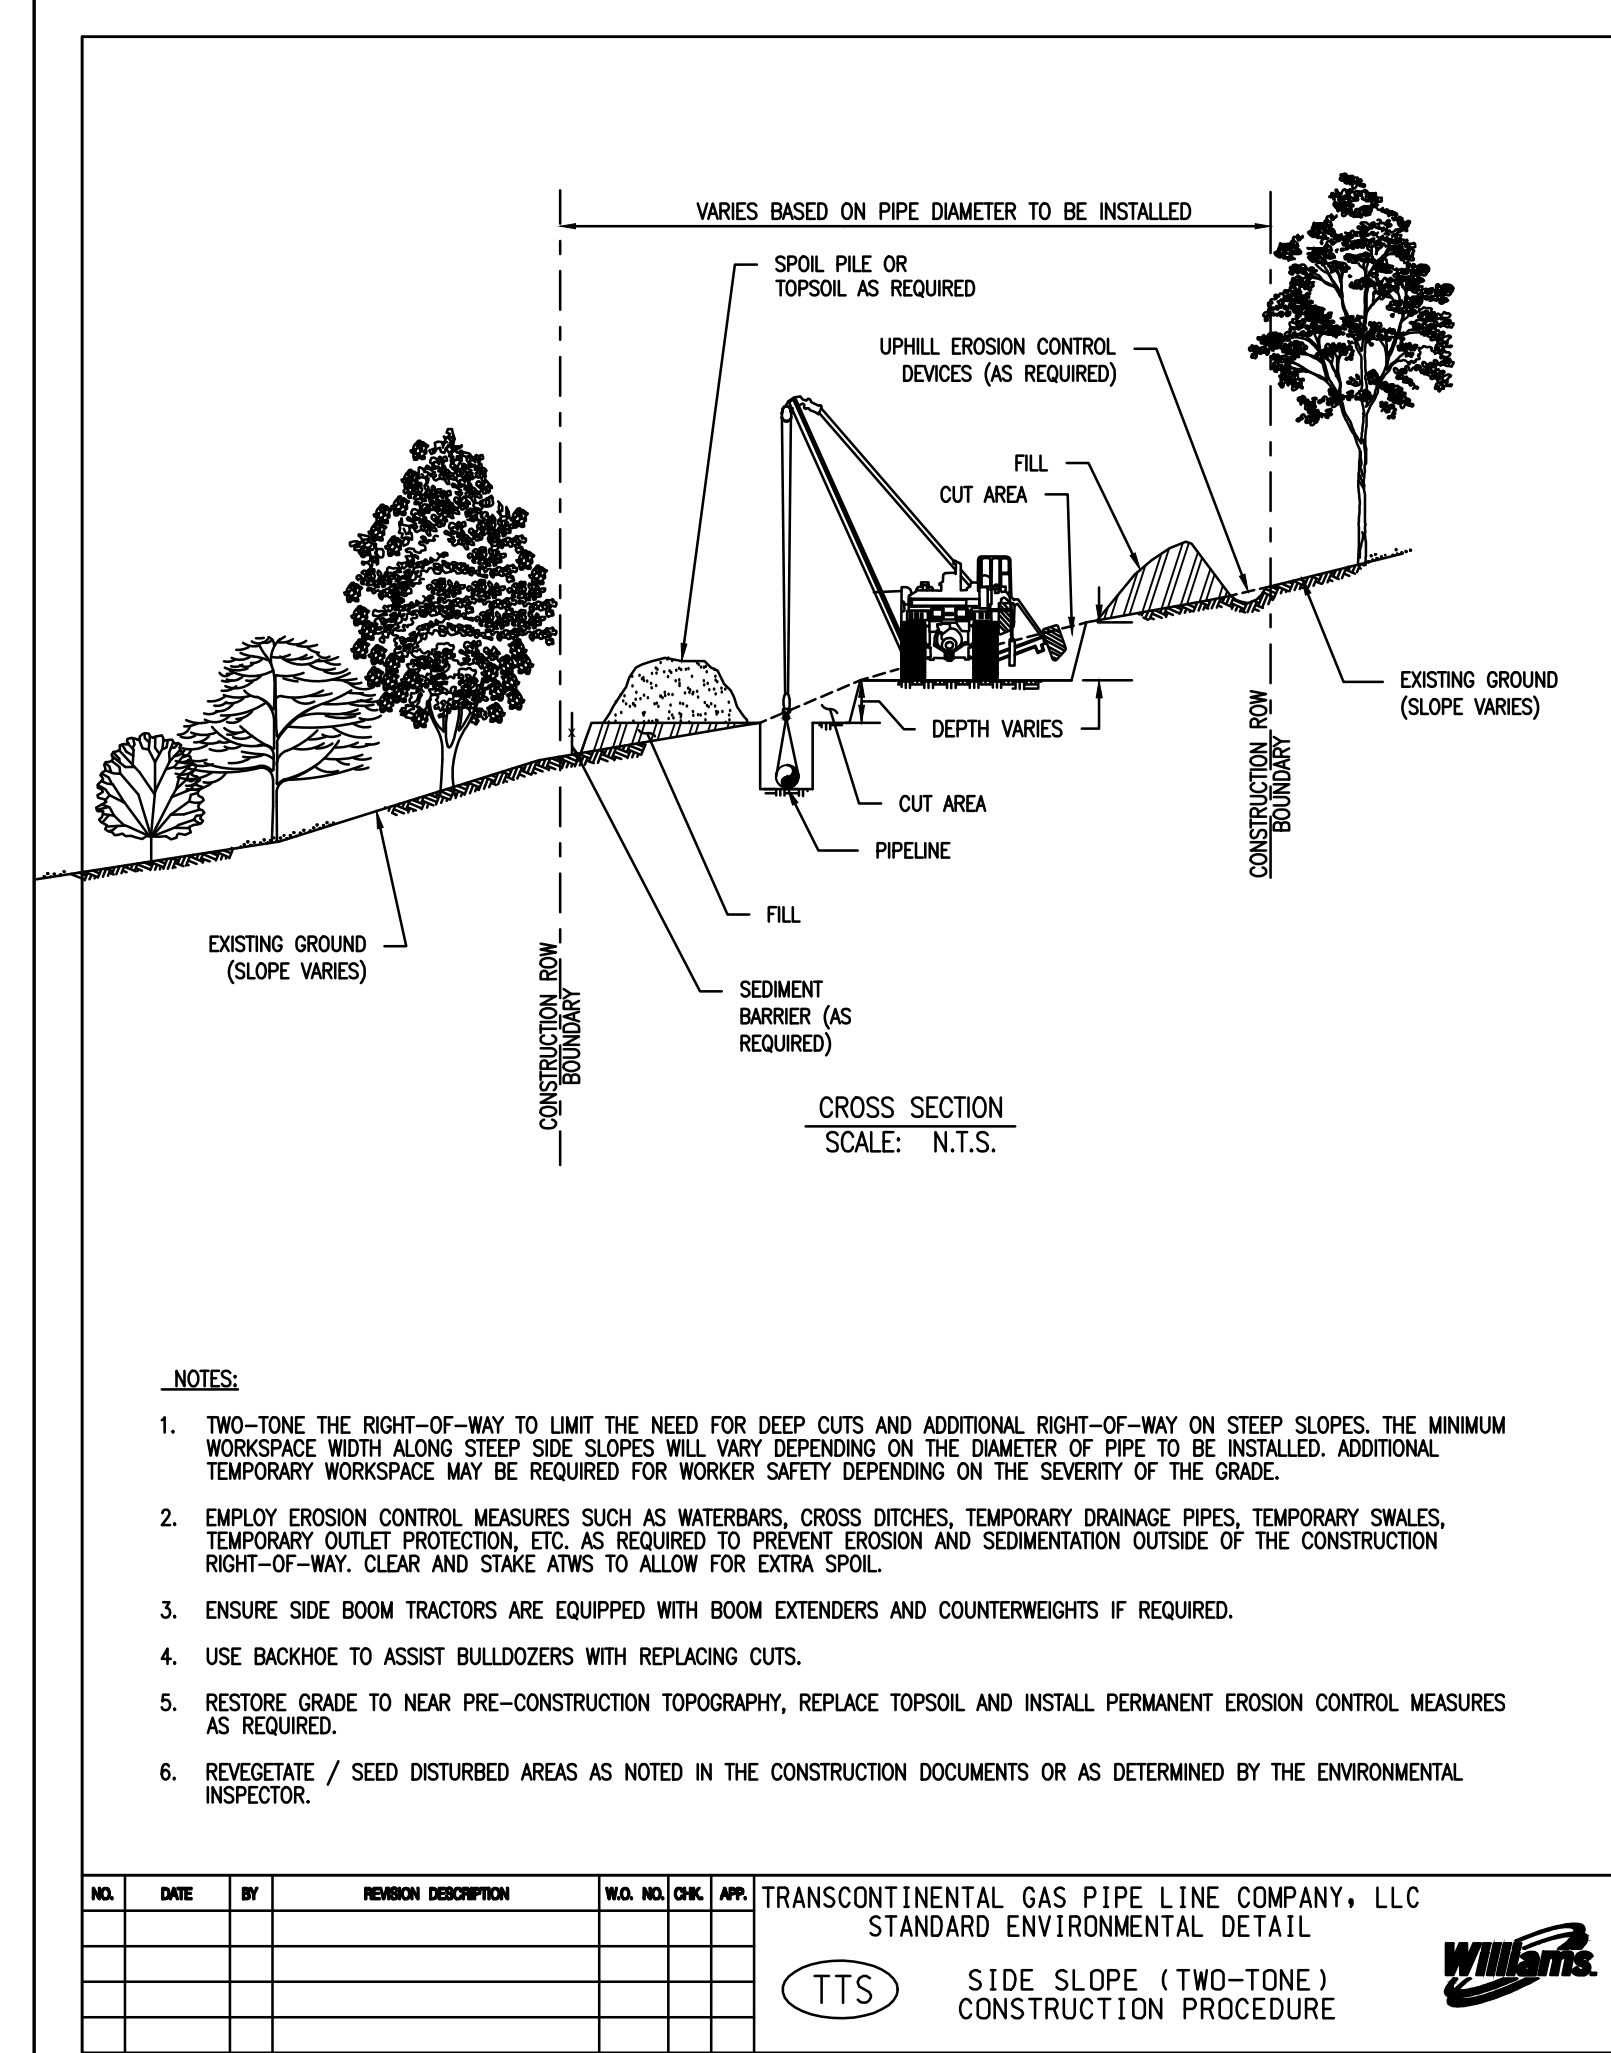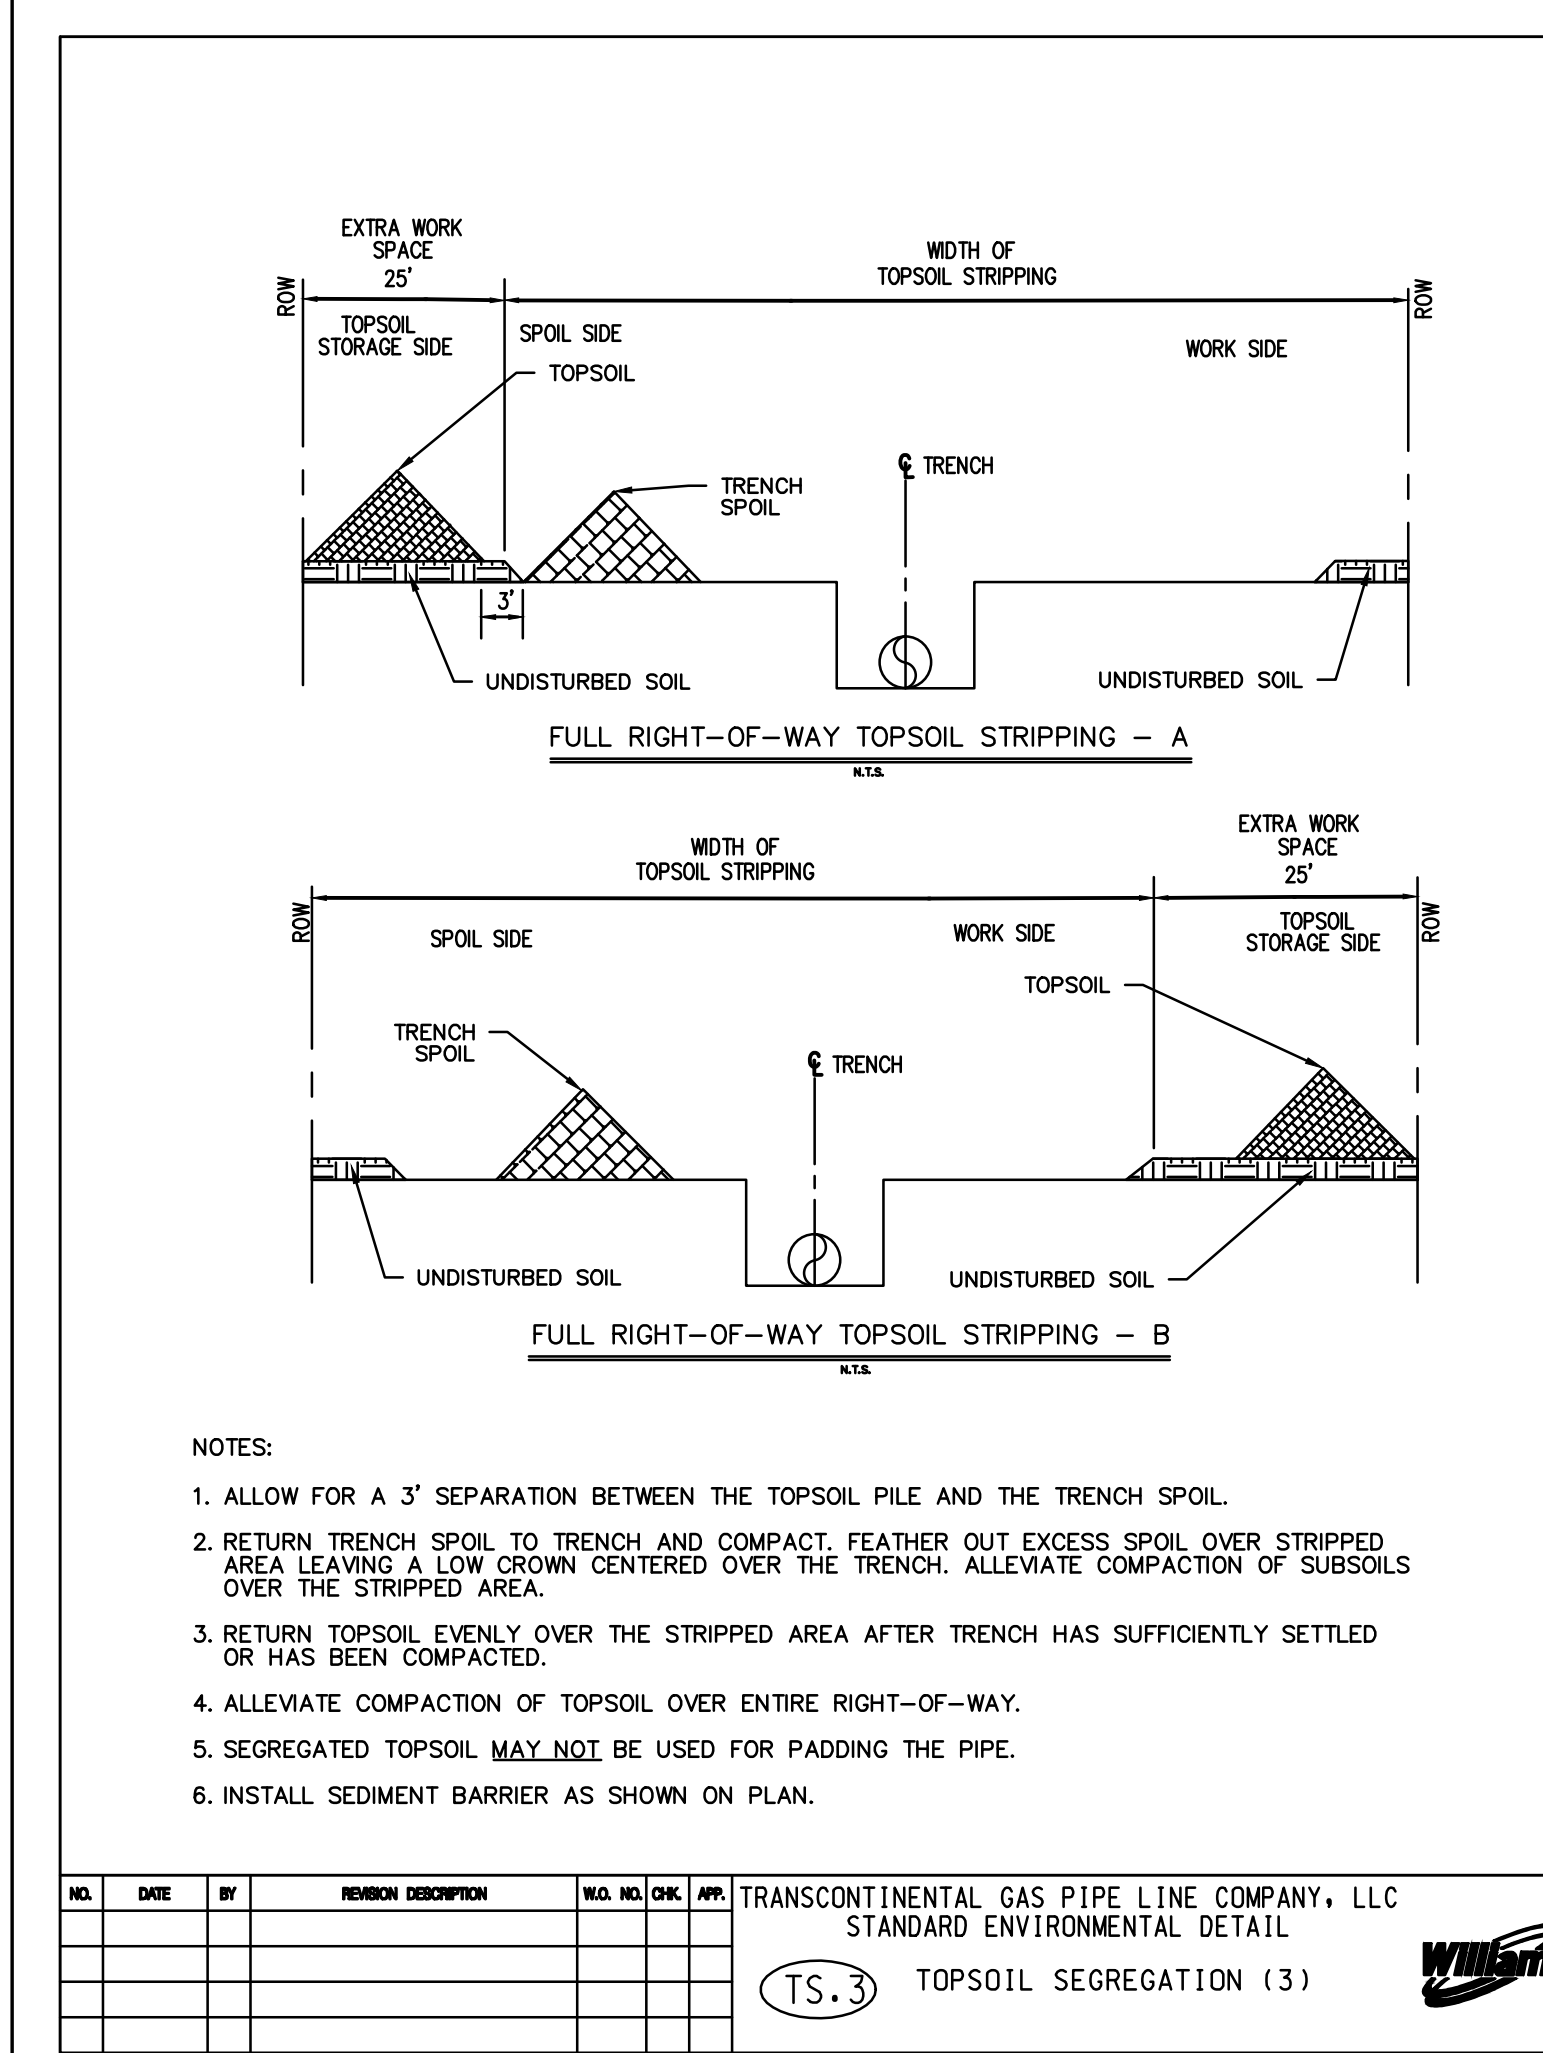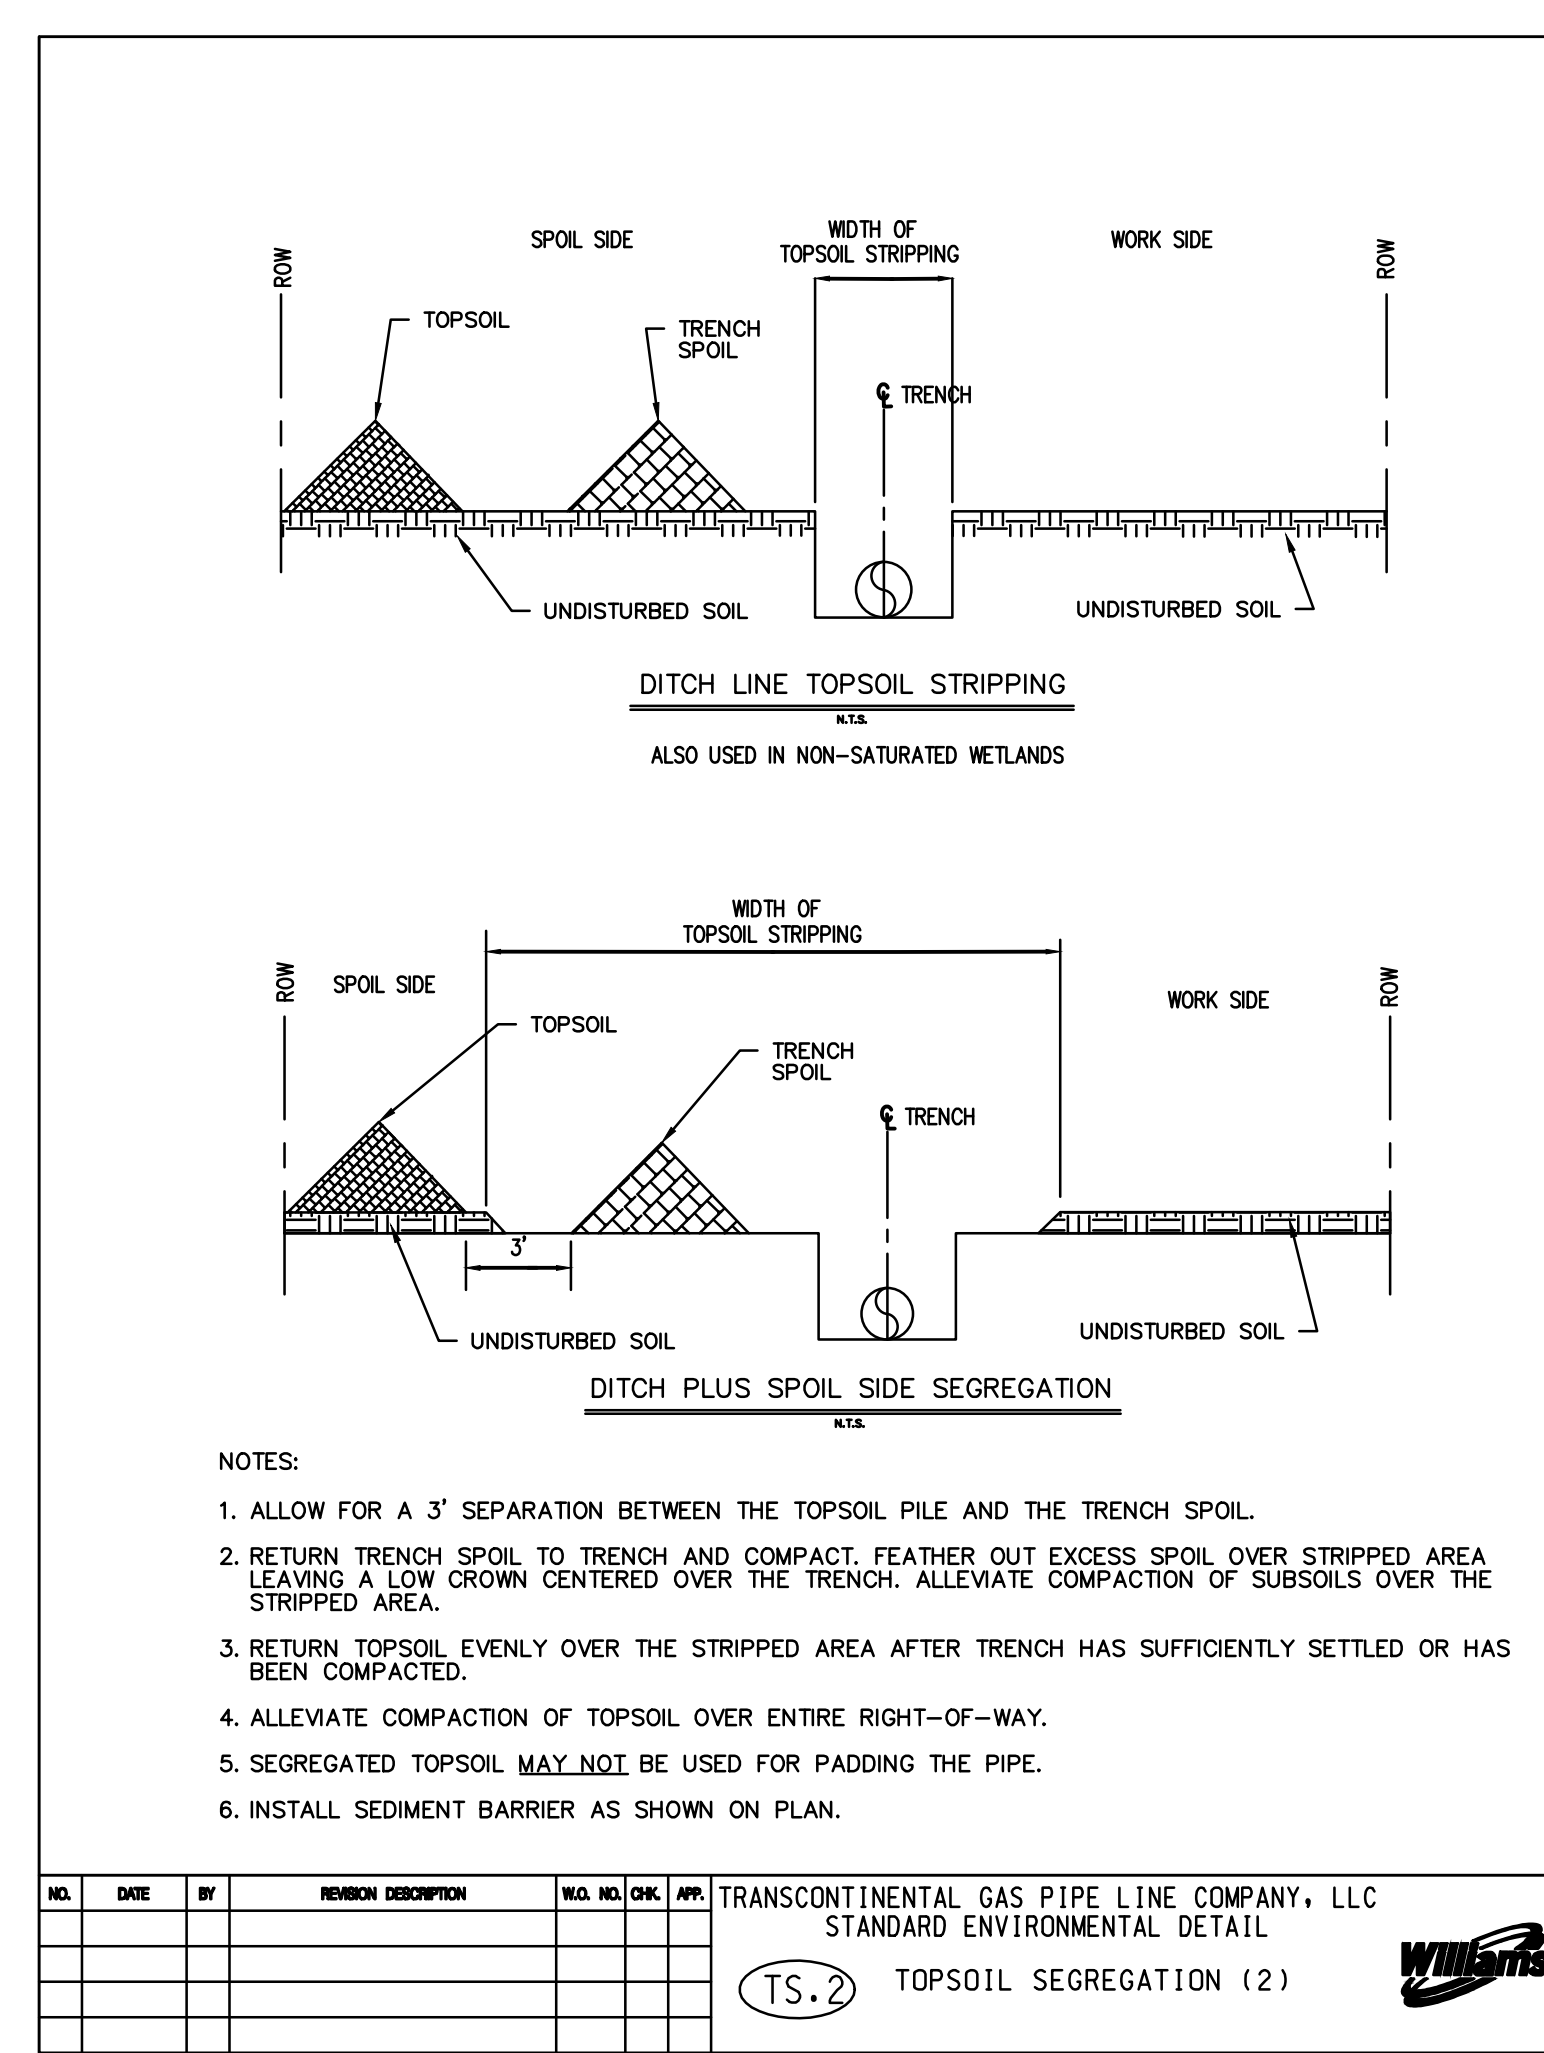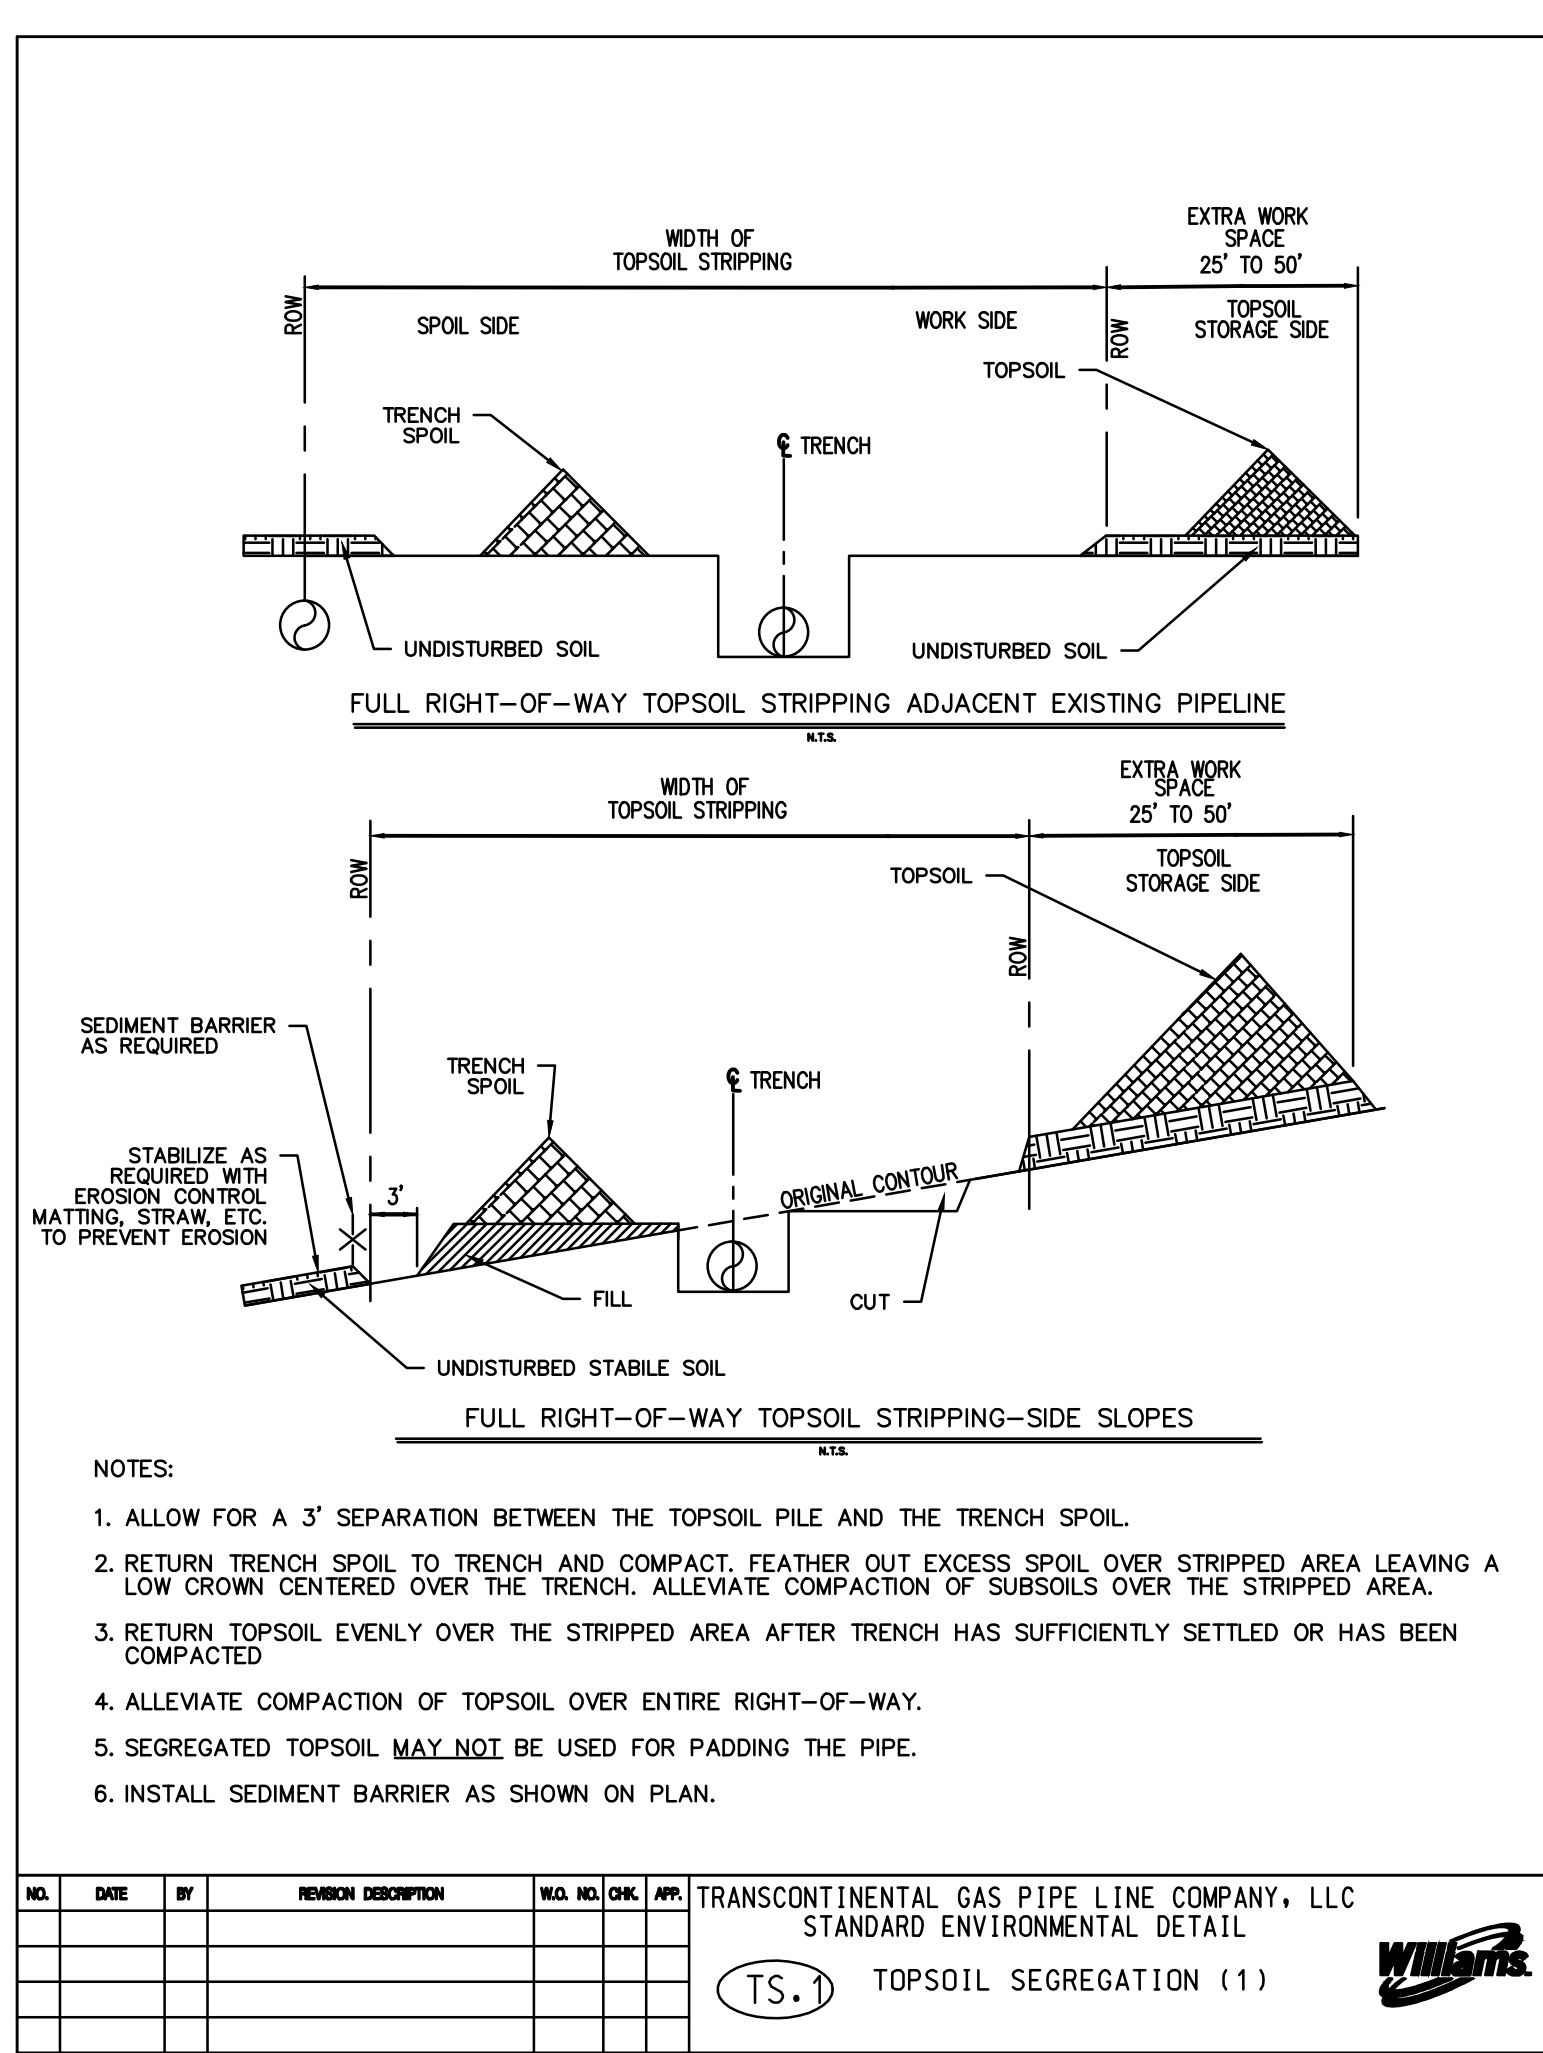

REVISIONS						
NO.	DATE	BY	DESCRIPTION	W.O. NO.	CHK.	APP.
0	08/26/2015	BL	ISSUED FOR PADEP SUBMITTAL	W0572385	JLK	SMK
1	12/02/2015	BL	ISSUED FOR PADEP RESUBMITTAL	W0572385	JLK	SMK
2	Oct. 2016	BL	PADEP TECHNICAL DEFICIENCY RESPONSE #1	W0572385	JLK	SMK
3	April 2017	BL	PADEP TECHNICAL DEFICIENCY RESPONSE #2	W0572385	JLK	SMK

TRANSCONTINENTAL GAS PIPE LINE COMPANY, LLC			
ATLANTIC SUNRISE PROJECT			
BEST MANAGEMENT PRACTICES AND QUANTITIES PLAN SET			
BEST MANAGEMENT PRACTICES DETAILS			
DRAWN BY:	ELZ	DATE:	05/15/15
CHECKED BY:	JLK	DATE:	07/02/15
APPROVED BY:	SMK	DATE:	07/08/15
ISSUED FOR:	ISSUED FOR CONSTRUCTION	SCALE:	
DRAWING NUMBER:	ASR-BMP	REVISION:	J
SHEET	9	OF	11



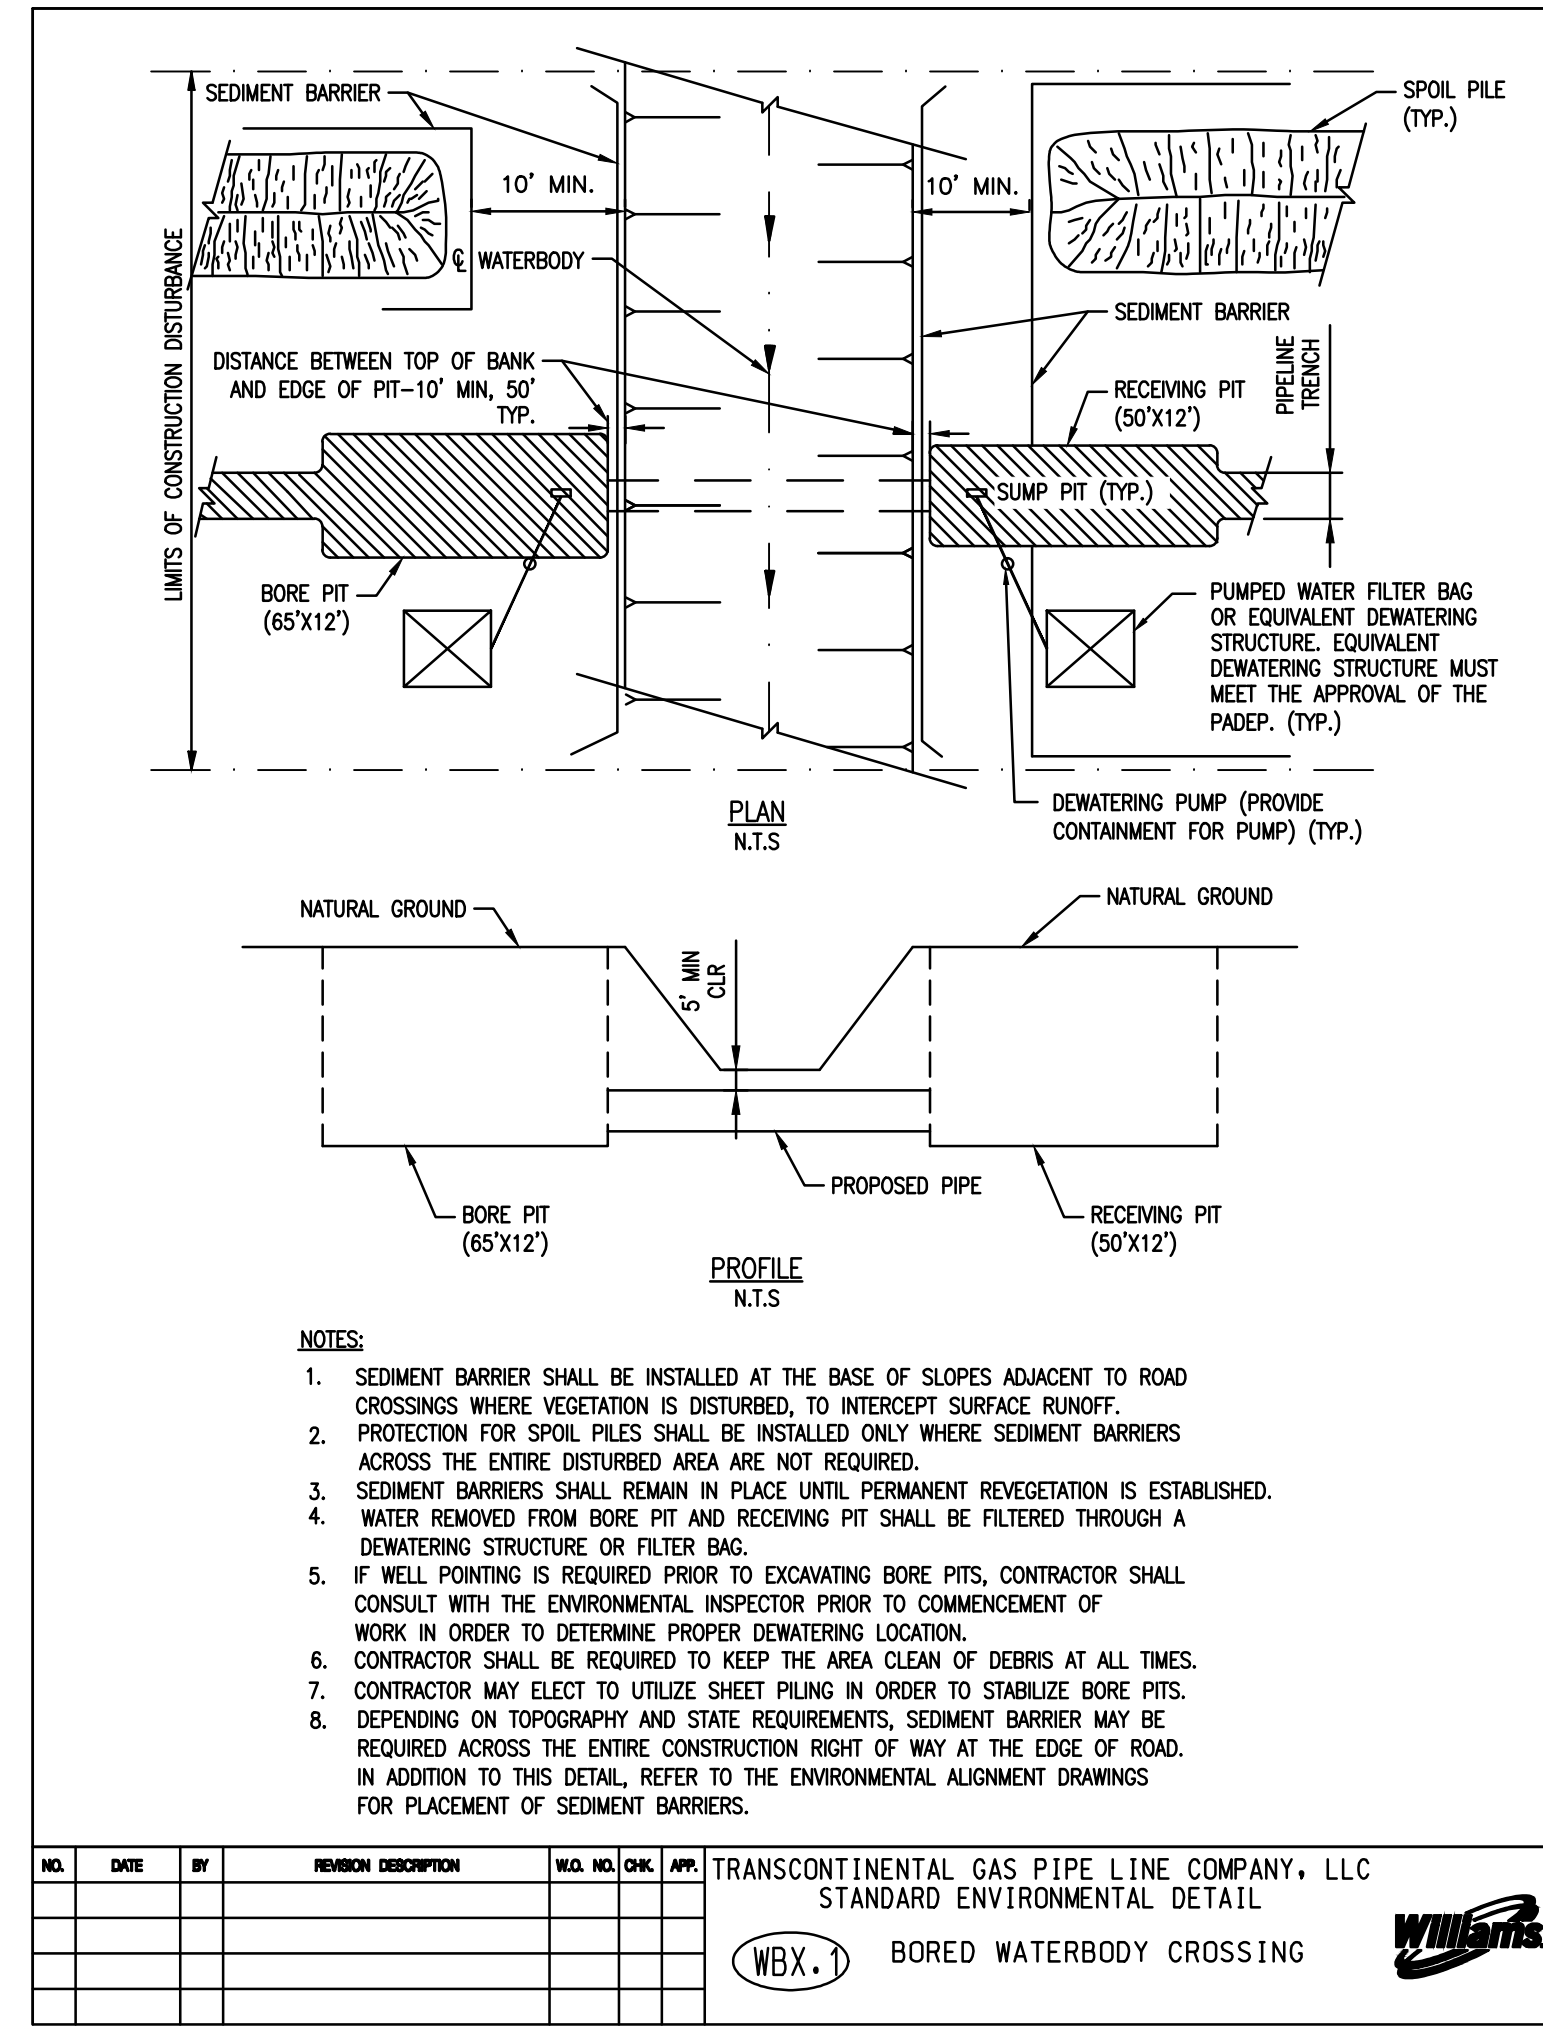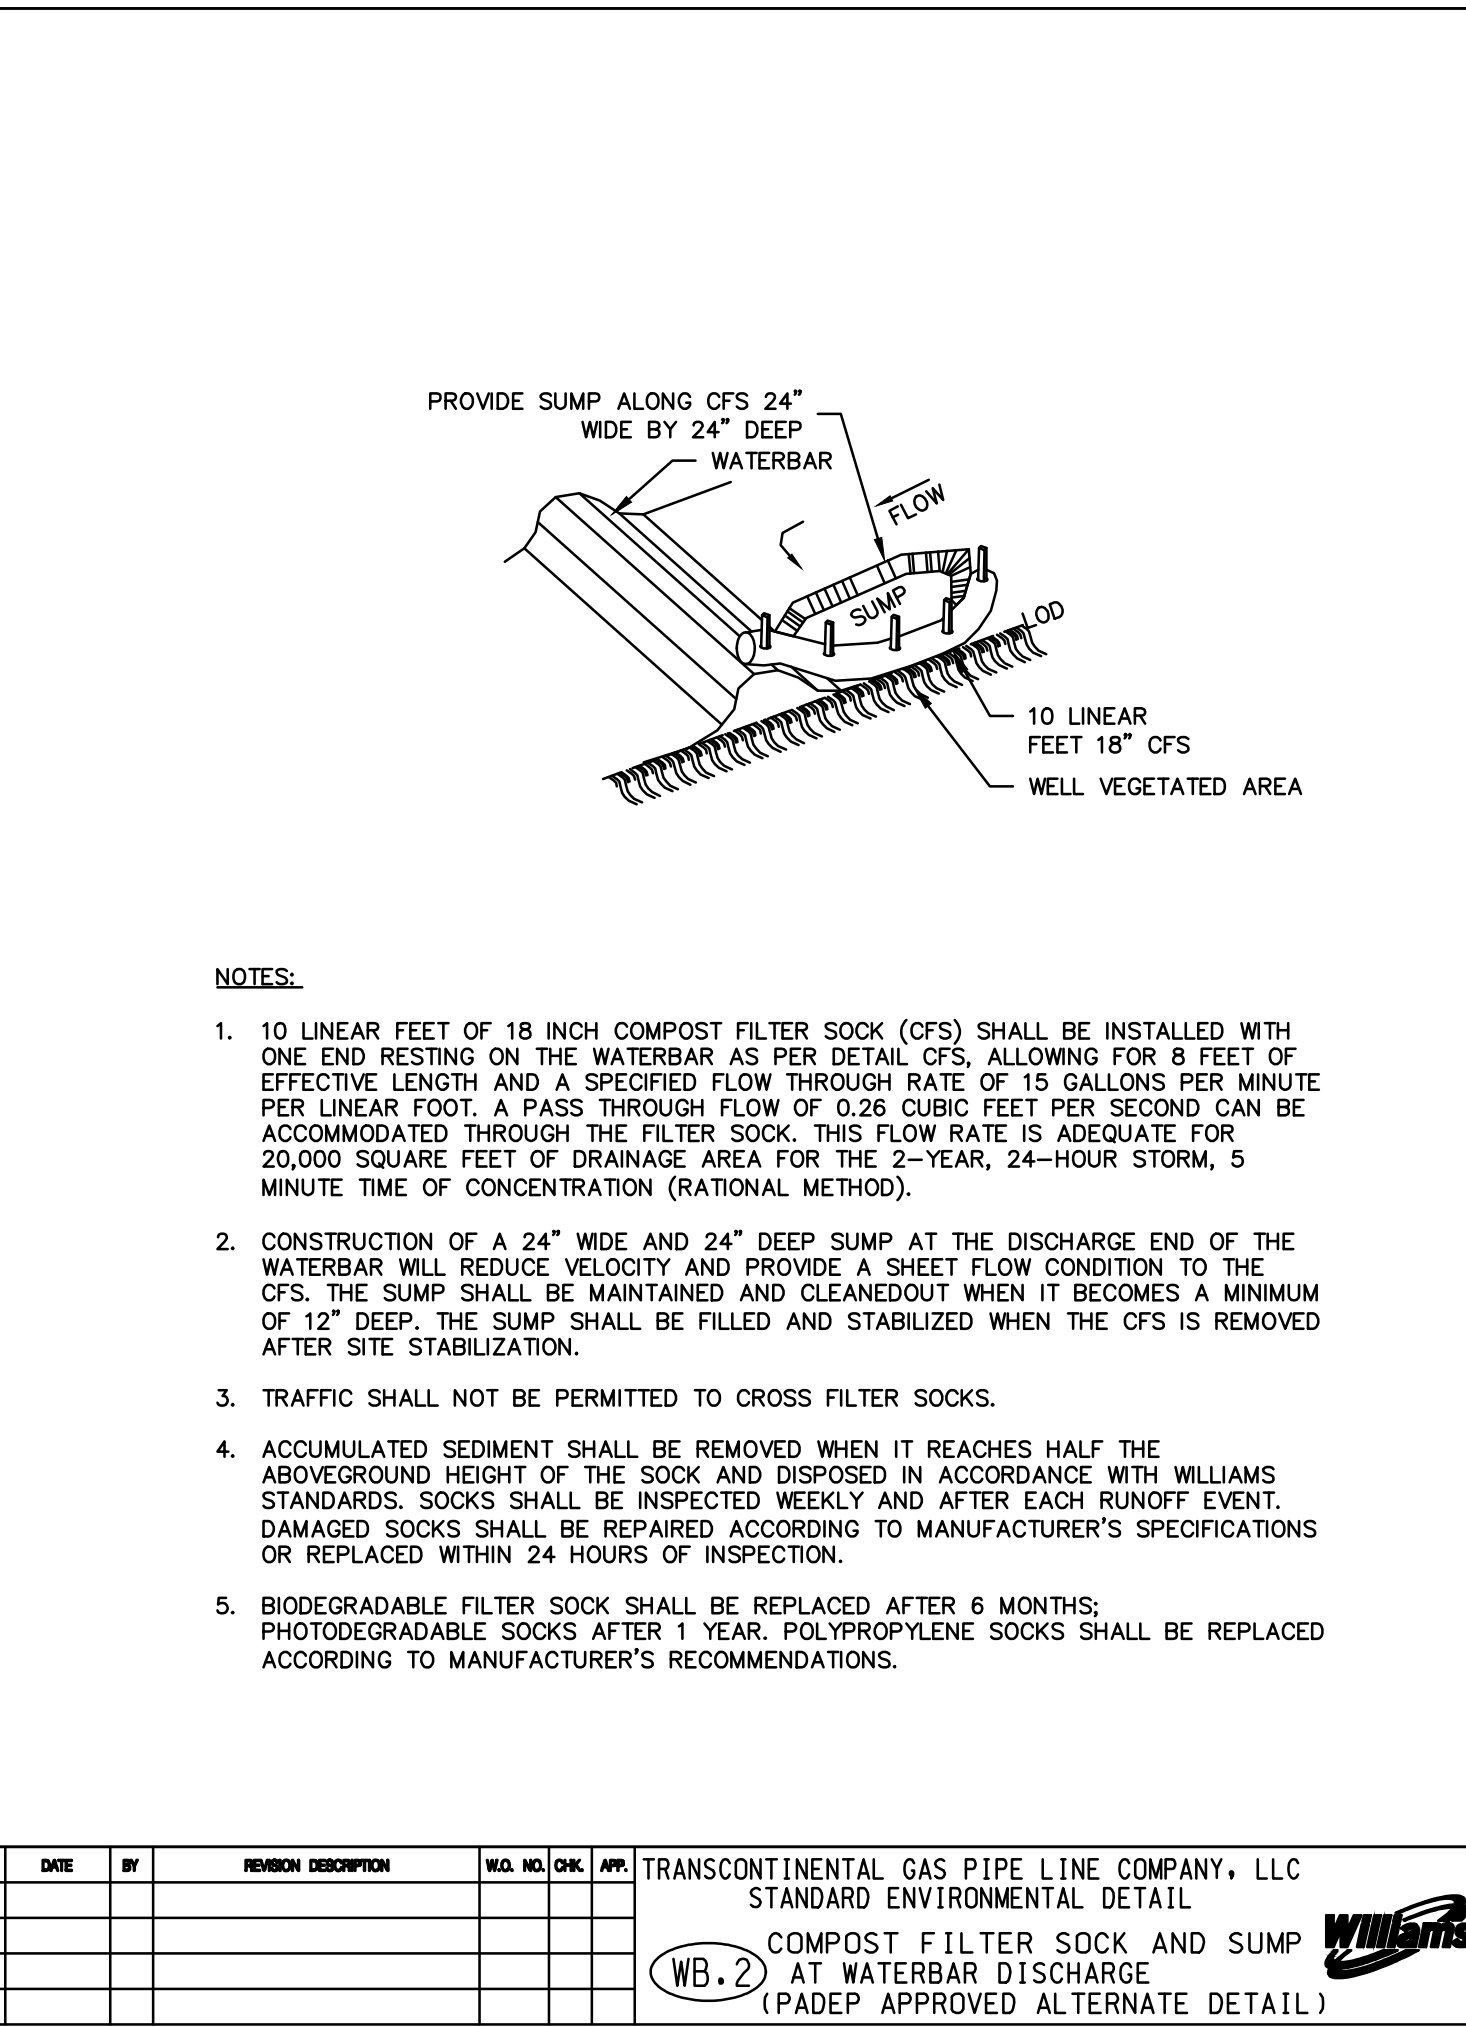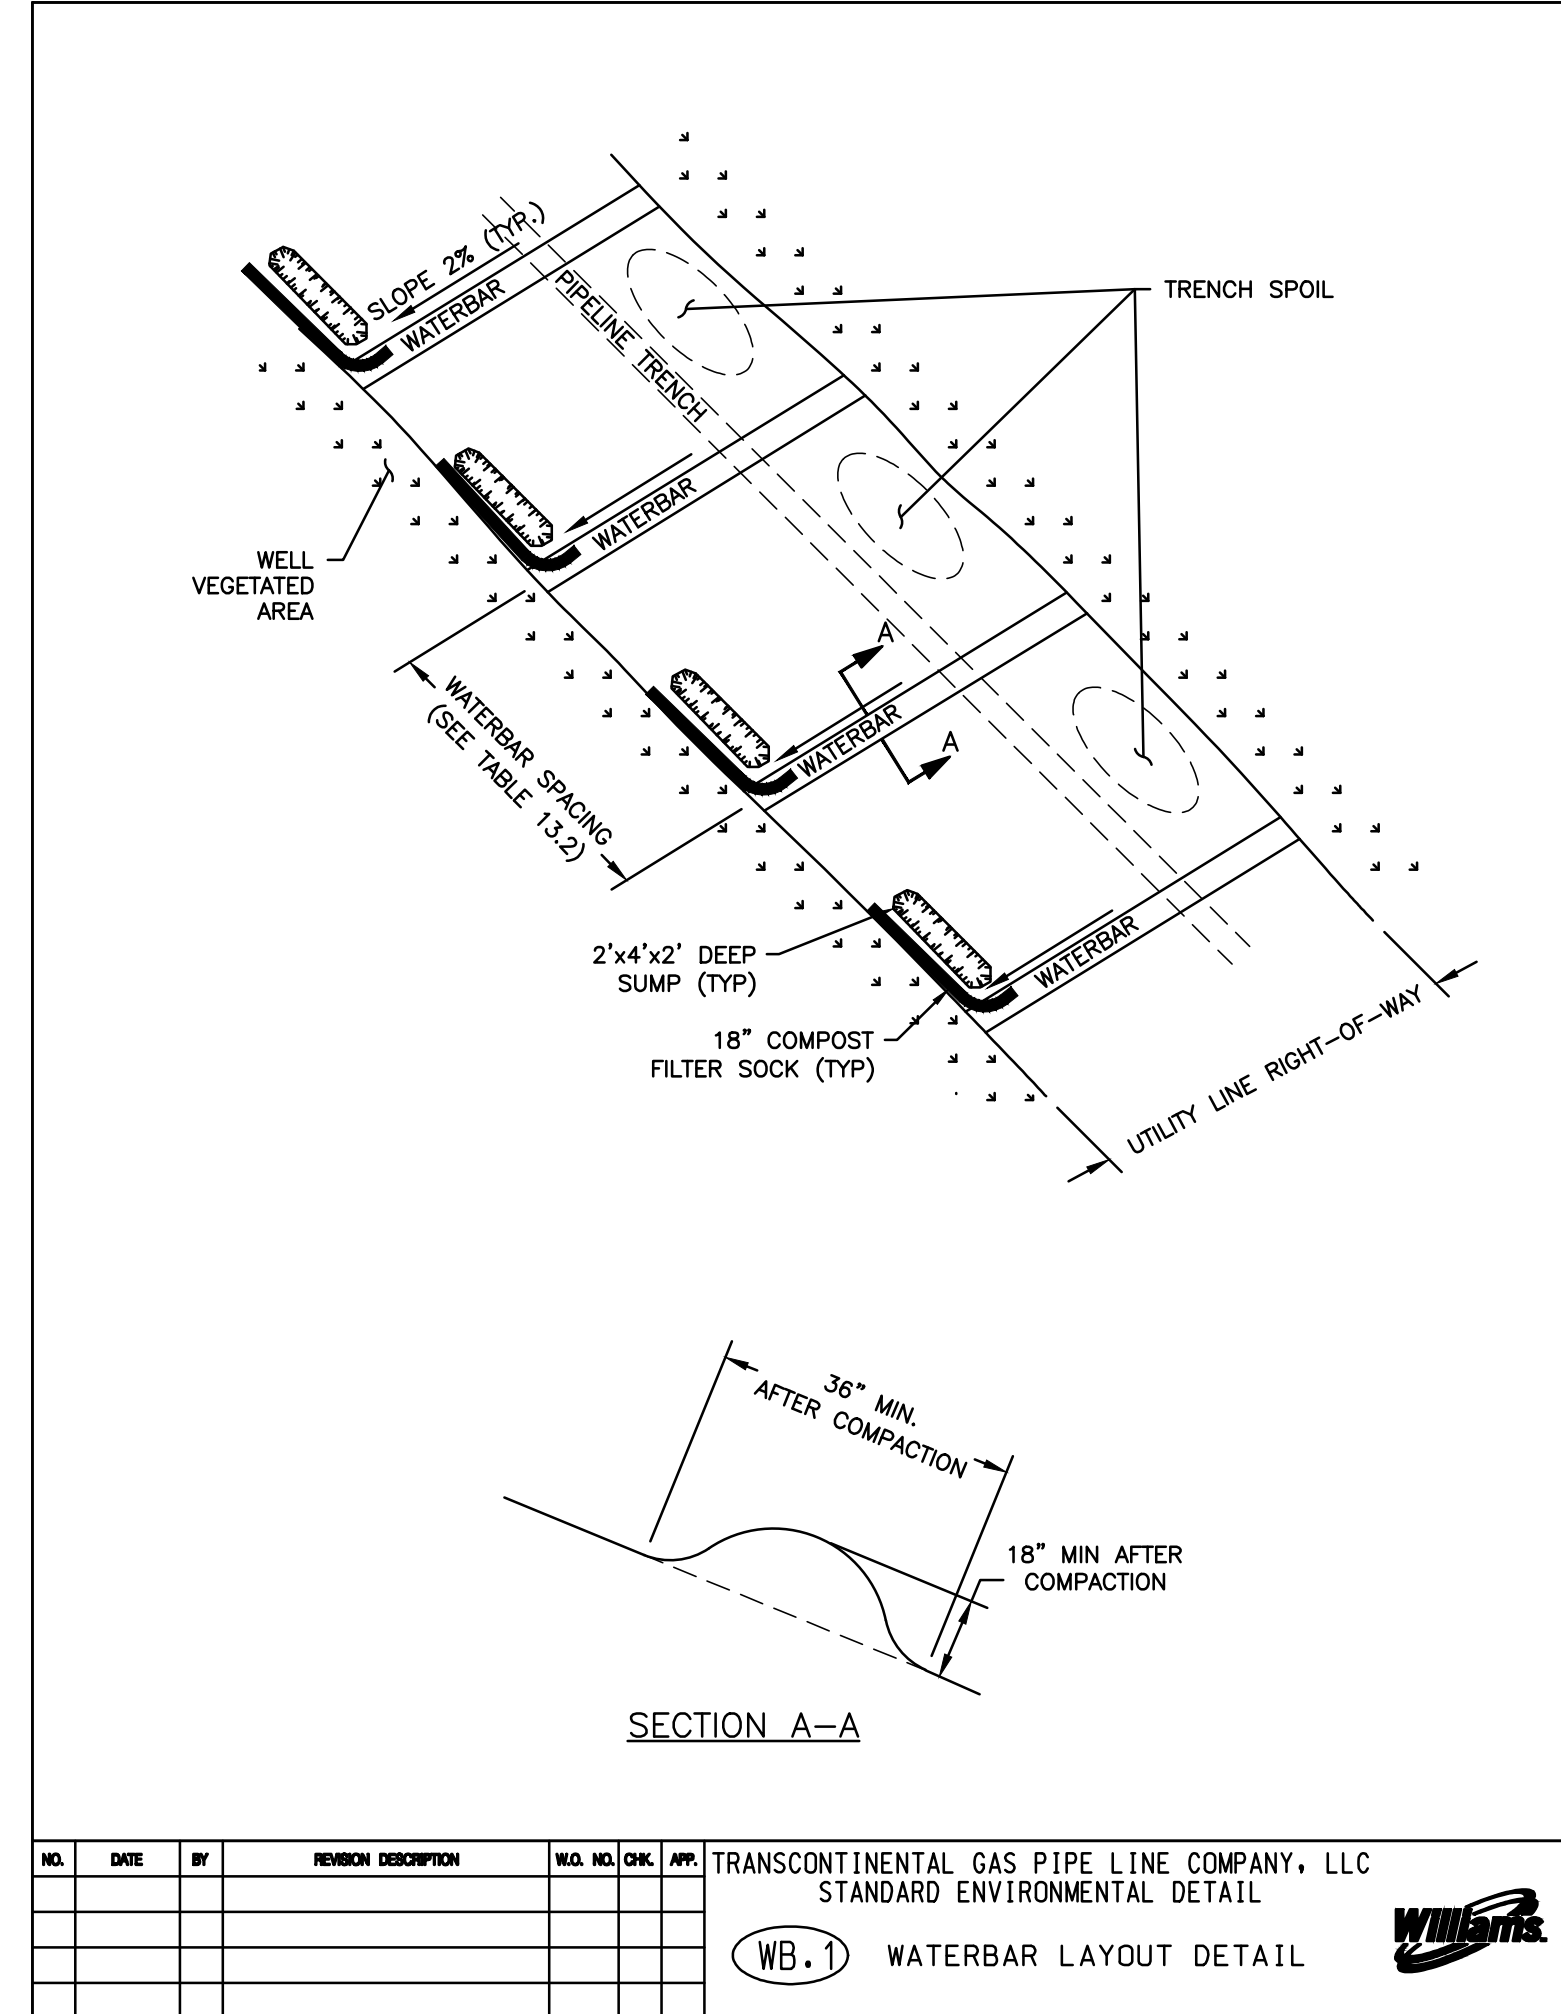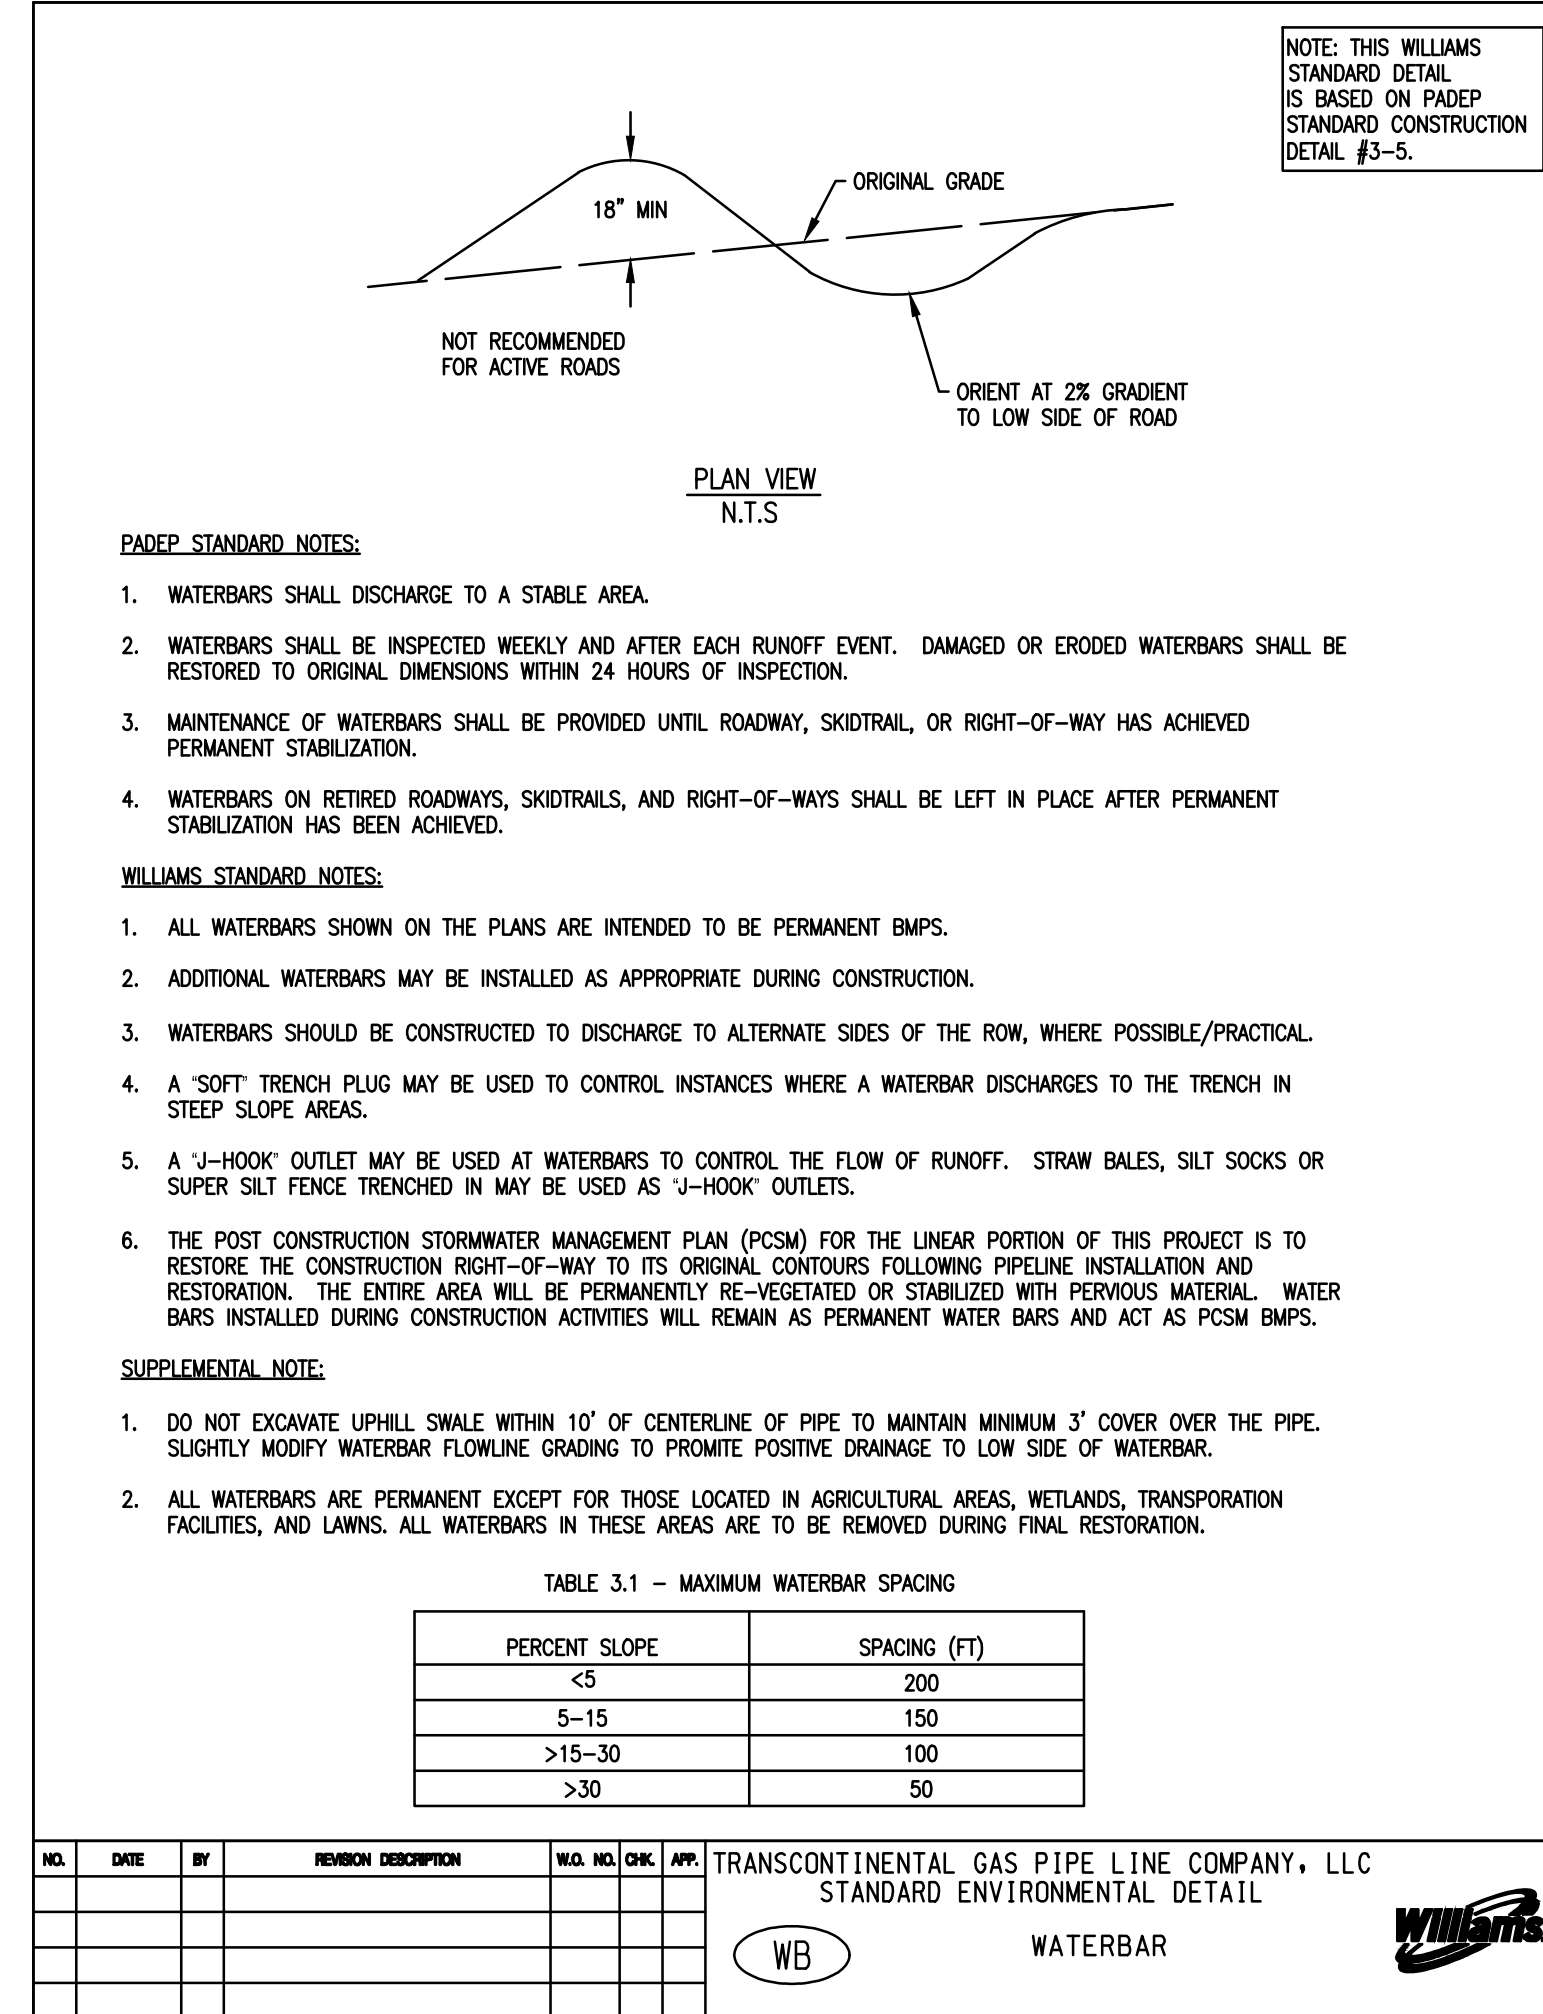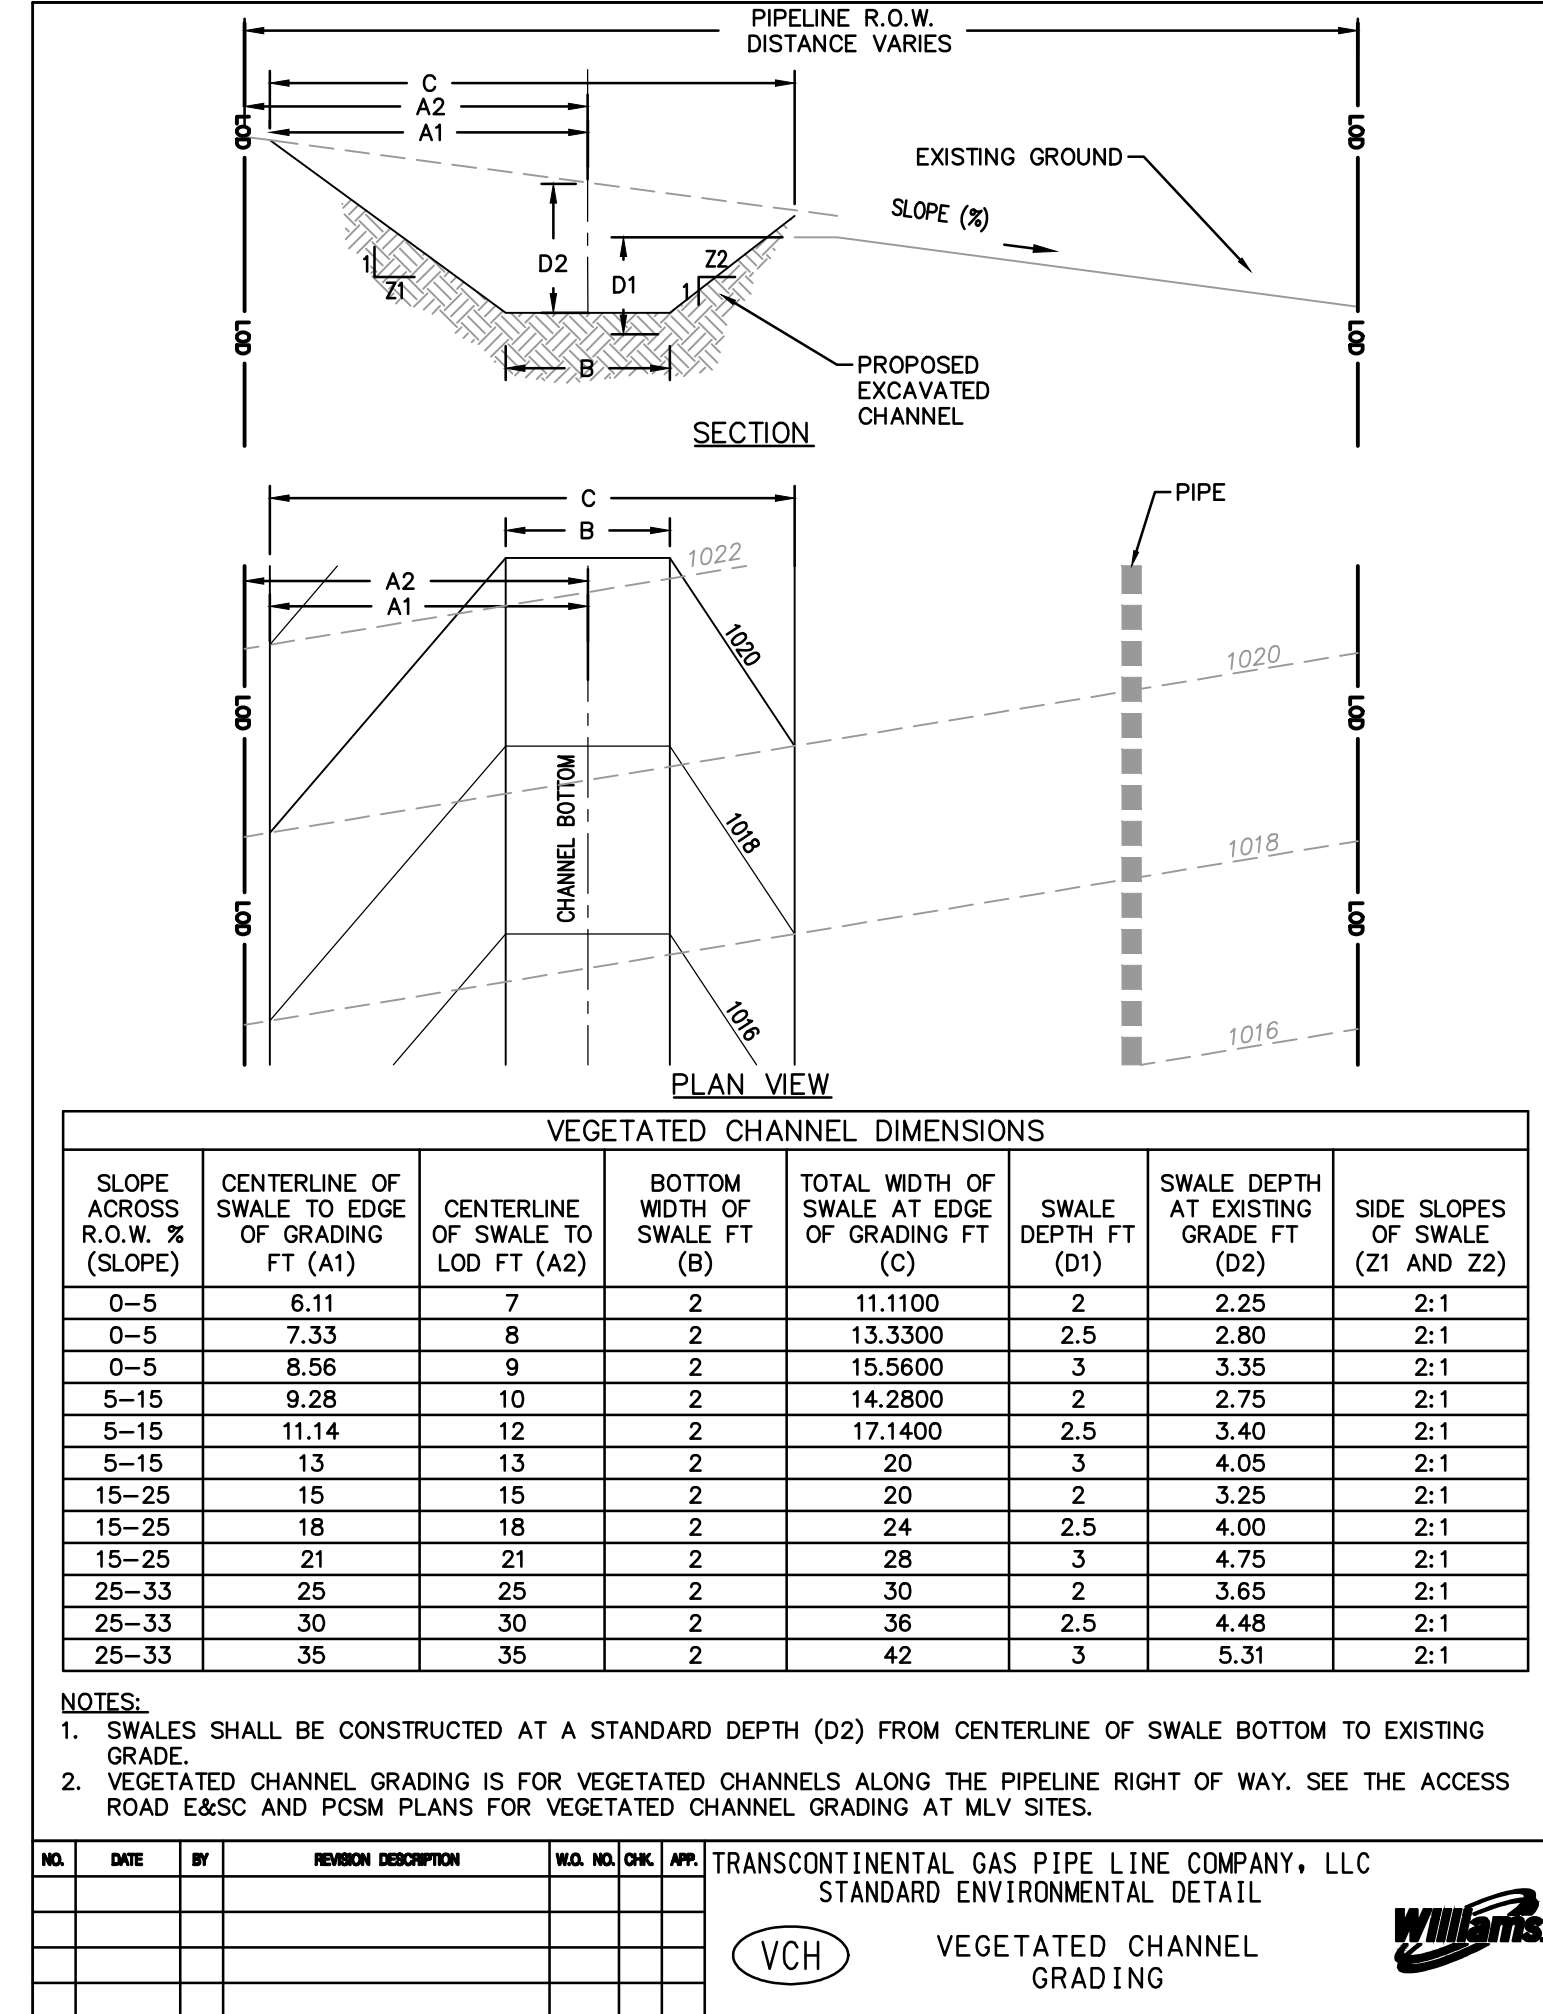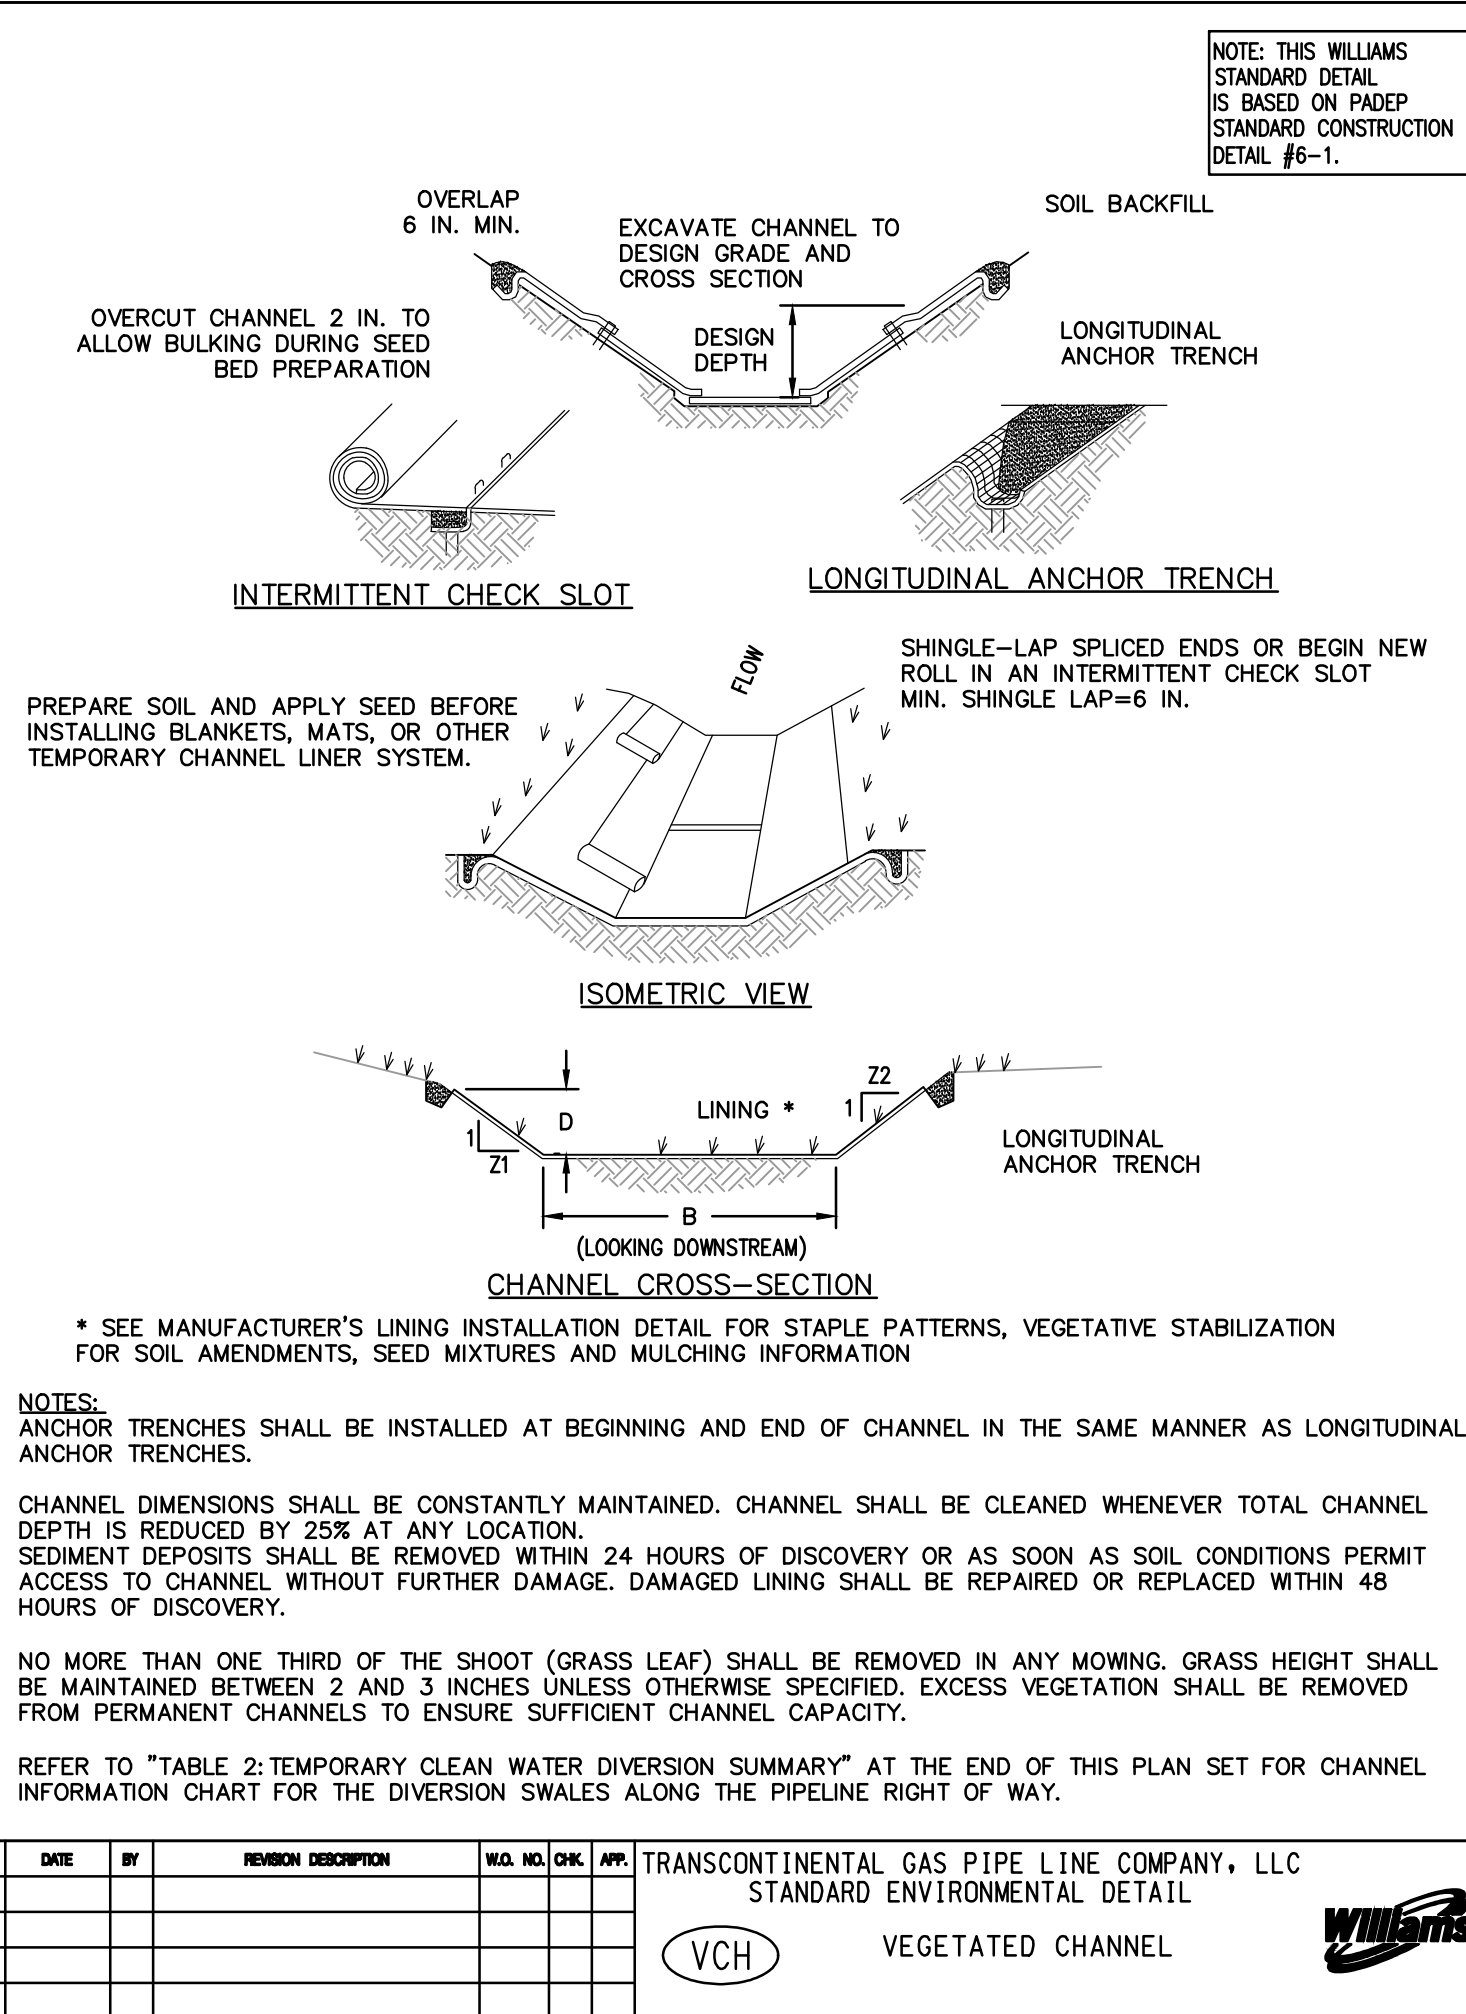

NO.	DATE	BY	REVISION DESCRIPTION	W.D.	NO.	CHK.	APP.
			TRANSCONTINENTAL GAS PIPE LINE COMPANY, LLC STANDARD ENVIRONMENTAL DETAIL				
			(WB.2) COMPOST FILTER SOCK AND SUMP AT WATERBAR DISCHARGE (PADEP APPROVED ALTERNATE DETAIL)				

NO.	DATE	BY	REVISION DESCRIPTION	W.D.	NO.	CHK.	APP.
			TRANSCONTINENTAL GAS PIPE LINE COMPANY, LLC STANDARD ENVIRONMENTAL DETAIL				
			(WBX.1) BORED WATERBODY CROSSING				

REVISIONS

NO.	DATE	BY	DESCRIPTION	W.D.	NO.	CHK.	APP.
0	08/26/2015	BL	ISSUED FOR PADEP SUBMITTAL	W0572385	JLK	SMK	
1	12/02/2015	BL	ISSUED FOR PADEP RESUBMITTAL	W0572385	JLK	SMK	
2	Oct. 2016	BL	PADEP TECHNICAL DEFICIENCY RESPONSE #1	W0572385	JLK	SMK	
3	April 2017	BL	PADEP TECHNICAL DEFICIENCY RESPONSE #2	W0572385	JLK	SMK	

TRANSCONTINENTAL GAS PIPE LINE COMPANY, LLC
ATLANTIC SUNRISE PROJECT
BEST MANAGEMENT PRACTICES AND QUANTITIES PLAN SET
BEST MANAGEMENT PRACTICES DETAILS

DRAWN BY: ELZ **DATE:** 05/15/15 **ISSUED FOR BID:** **SCALE:**


CHECKED BY: JJK **DATE:** 07/02/15 **ISSUED FOR CONSTRUCTION:** **REVISION:** J

APPROVED BY: SMK **DATE:** 07/08/15 **DRAWING NUMBER:** ASR-BMP **SHEET 10**

W.D.: **OF 11**


WILLIAMS GAS PIPELINE

Drawn By & Date/Time: tdelo Apr 27, 2017 - 9:36am
 Drawing Location & Name: G:\08514\14C\14C4909\DWG\BMPs&DETAILS\PL_DNT14C4909(10)_SU-BMP-10.dwg

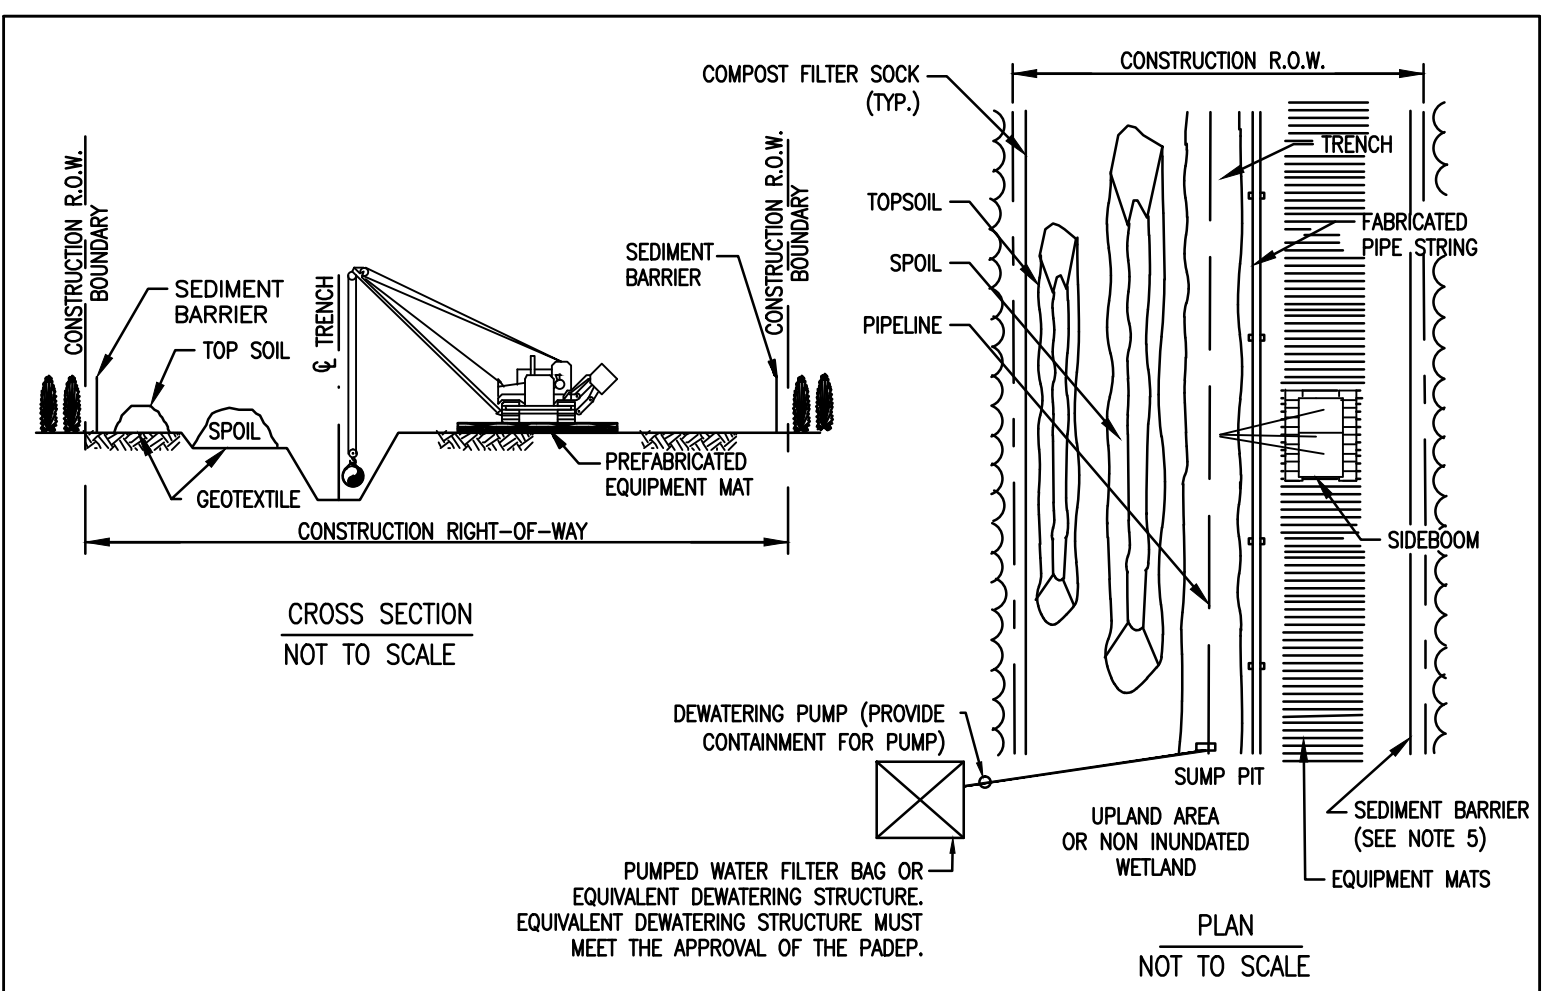

- CONSTRUCTION PROCEDURE NOTES:**
1. FLAG WETLAND BOUNDARIES AND INSTALL BOUNDARY SIGNS PRIOR TO CLEARING.
 2. NO OVERNIGHT PARKING OR REFUELING OF MOBILE EQUIPMENT IS ALLOWED WITHIN 100 FEET OF WETLAND. PLACE "NO FUELING" SIGN POSTS 100 FEET BACK FROM WETLAND BOUNDARY.
 3. INSTALL TEMPORARY SLOPE BREAKERS UPSLOPE OF WETLAND BOUNDARIES AS SHOWN ON DRAWINGS AND SPECIFICATIONS.
 4. INSTALL PREFABRICATED EQUIPMENT MATS THROUGH ENTIRE WETLAND AREA ON THE WORKING SIDE OF THE CONSTRUCTION CORRIDOR.
 5. AVOID ADJACENT WETLANDS. INSTALL SEDIMENT BARRIERS AT OUTER BOUNDARIES OF THE WETLAND AND ALONG BOTH WETLAND EDGES. INSTALL SEDIMENT BARRIERS ALONG THE EDGE OF THE SPOIL SIDE OF THE CONSTRUCTION CORRIDOR THROUGH THE WETLAND AND ALONG THE DOWN SLOPE EDGE OF THE WETLAND. IF THE DOWN SLOPE EDGE OF THE WETLAND IS THE SPOIL SIDE, THEN SEDIMENT BARRIERS ARE NOT REQUIRED ON THE WORKING SIDE OF THE CORRIDOR UNLESS EQUIPMENT TRAVERSING THROUGH THE WETLAND CAUSES SPOIL AND SEDIMENT TO EXIT THE CONSTRUCTION CORRIDOR.
 6. LIMIT PULLING OF TREE STUMPS AND GRADING ACTIVITIES TO DIRECTLY OVER THE TRENCH LINE. DO NOT GRADE OR REMOVE STUMPS OR ROOT SYSTEMS FROM THE REST OF THE RIGHT-OF-WAY IN WETLANDS UNLESS THE CHIEF INSPECTOR AND ENVIRONMENTAL INSPECTOR DETERMINE THAT SAFETY RELATED CONSTRUCTION CONSTRAINTS REQUIRE REMOVAL OF TREE STUMPS FROM UNDER THE WORKING SIDE OF THE RIGHT-OF-WAY.
 7. CONDUCT TRENCH LINE TOPSOIL STRIPPING (IF TOPSOIL IS NOT SATURATED). SALVAGE TOPSOIL TO ACTUAL DEPTH OR A MAXIMUM DEPTH OF 12 INCHES, AS DETERMINED BY THE ENVIRONMENTAL INSPECTOR. SEGREGATED TOPSOIL PILE MAY BE LOCATED ON SPOIL SIDE, AS REQUIRED.
 8. LEAVE HARD PLUGS AT THE EDGES OF WETLAND UNTIL JUST PRIOR TO TRENCHING.
 9. TRENCHING THROUGH WETLANDS MAY PROCEED WHEN THE PIPE SECTION IS FABRICATED AND READY TO LAY. ONCE TRENCHING COMMENCES, CONSTRUCTION THROUGH THE WETLAND IS TO PROCEED CONTINUOUSLY UNTIL THE CROSSING IS COMPLETED, BACK FILLED AND RESTORED IN ORDER TO MINIMIZE THE LENGTH OF TIME THE TRENCH IS OPEN.
 10. PIPE SECTION MAY BE FABRICATED WITHIN THE WETLAND ADJACENT TO PIPE TRENCH, OR IN STAGING AREA OUTSIDE THE WETLAND AND WALKED IN. NO CONCRETE COATING ACTIVITY WITHIN 100 FEET OF WETLAND BOUNDARY UNLESS APPROVED BY ENVIRONMENTAL INSPECTOR.
 11. LOWER-IN PIPE. PRIOR TO BACK FILLING TRENCH, INSTALL TRENCH PLUGS IN ACCORDANCE WITH DRAWINGS AND SPECIFICATIONS.
 12. RESTORE GRADE TO NEAR PRE-CONSTRUCTION TOPOGRAPHY, REPLACE TOPSOIL AND INSTALL PERMANENT EROSION CONTROL.
 13. REMOVE PREFABRICATED MATS FROM WETLANDS UPON COMPLETION.
 14. IF WETLAND IS SATURATED, THE TOPSOIL STOCKPILE SHALL NOT OCCUR AS SHOWN IN DETAIL.

NO.	DATE	BY	REVISION DESCRIPTION	W.D.	NO.	CHK.	APP.
			TRANSCONTINENTAL GAS PIPE LINE COMPANY, LLC STANDARD ENVIRONMENTAL DETAIL				
			(WCC-1) WETLAND INSTALLATION PROCEDURE				

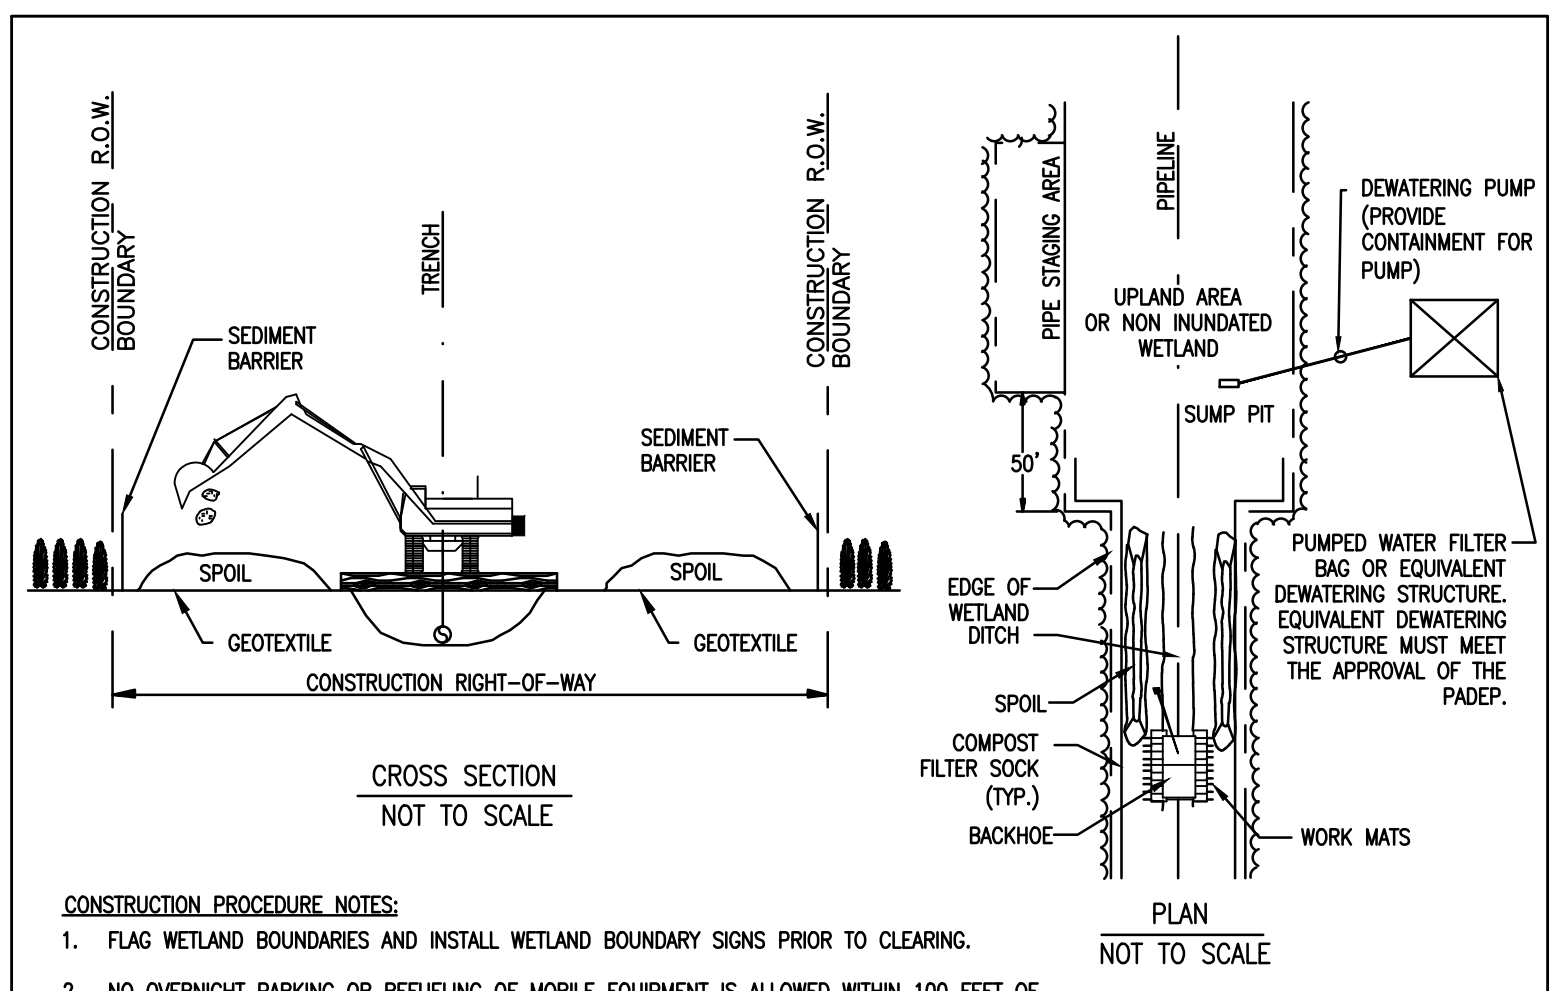

- CONSTRUCTION PROCEDURE NOTES:**
1. FLAG WETLAND BOUNDARIES AND INSTALL WETLAND BOUNDARY SIGNS PRIOR TO CLEARING.
 2. NO OVERNIGHT PARKING OR REFUELING OF MOBILE EQUIPMENT IS ALLOWED WITHIN 100 FEET OF WETLAND. PLACE "NO FUELING" SIGN POSTS 100 FEET BACK FROM WETLAND BOUNDARY.
 3. INSTALL TEMPORARY SLOPE BREAKERS UPSLOPE OF WETLAND BOUNDARIES AS SHOWN ON DRAWINGS AND SPECIFICATIONS.
 4. AVOID ADJACENT WETLANDS. INSTALL SEDIMENT BARRIERS AT OUTER BOUNDARIES OF WETLAND AND ALONG BOTH WETLAND EDGES.
 5. LIMIT PULLING OF TREE STUMPS AND GRADING ACTIVITIES TO DIRECTLY OVER TRENCH LINE. DO NOT GRADE OR REMOVE STUMPS OR ROOT SYSTEMS FROM THE REST OF THE RIGHT-OF-WAY IN WETLANDS UNLESS THE CHIEF INSPECTOR AND ENVIRONMENTAL INSPECTOR DETERMINE THAT SAFETY RELATED CONSTRUCTION CONSTRAINTS REQUIRE REMOVAL OF TREE STUMPS FROM UNDER THE WORKING SIDE OF THE RIGHT-OF-WAY.
 6. TOPSOIL STRIPPING SHALL NOT BE REQUIRED IN SATURATED SOIL CONDITIONS.
 7. UTILIZE AMPHIBIOUS EXCAVATORS (PONTON MOUNTED BACKHOES) OR TRACKED BACKHOES SUPPORTED BY PREFABRICATED EQUIPMENT MATS OR FLOATS, TO EXCAVATE TRENCH. IF PREFABRICATED EQUIPMENT MATS ARE USED FOR STABILIZATION, THE BACKHOE SHALL GRADUALLY MOVE ACROSS THE WETLAND BY MOVING THE MATS FROM IMMEDIATELY BEHIND TO IMMEDIATELY IN FRONT OF THE BACKHOE'S PATH.
 8. FABRICATE PIPE IN A STAGING AREA OUTSIDE THE TYPE III WETLAND. NO CONCRETE COATING ACTIVITY WITHIN 100 FEET OF WETLAND BOUNDARY, UNLESS APPROVED BY ENVIRONMENTAL INSPECTOR.
 9. LEAVE HARD PLUGS AT THE EDGE OF "INUNDATED WETLAND UNTIL JUST PRIOR TO PIPE PLACEMENT.
 10. FLOAT PIPE IN PLACE, LOWER-IN, INSTALL TRENCH PLUGS, AND BACKFILL.
 11. RESTORE GRADE TO NEAR PRE-CONSTRUCTION TOPOGRAPHY AND INSTALL PERMANENT EROSION CONTROL.
 12. REMOVE ANY MATS UTILIZED TO SUPPORT AMPHIBIOUS EQUIPMENT FROM WETLANDS UPON COMPLETION.
 13. WETLANDS CROSSED USING PUSH/PULL METHOD TEND TO BE TOO WET FOR EFFECTIVE SEEDING. HOWEVER, IF THE SITE IS DRY ENOUGH AND IF DIRECTED BY THE ENVIRONMENTAL INSPECTOR, THE RIGHT-OF-WAY SHALL BE SEEDDED.

NO.	DATE	BY	REVISION DESCRIPTION	W.D.	NO.	CHK.	APP.
			TRANSCONTINENTAL GAS PIPE LINE COMPANY, LLC STANDARD ENVIRONMENTAL DETAIL				
			(WCC-3) "INUNDATED WETLAND" INSTALLATION PROCEDURE				

THIS DETAIL IS NOT UTILIZED IN THIS COUNTY

NOTES:

1. DEFLECTOR SHALL BE USED ON TEMPORARY ACCESS ROADS WITH SLOPES GREATER THAN 5 PERCENT. MAXIMUM DEFLECTOR SPACING SHALL BE 100 FEET.
2. DEFLECTOR SHALL BE INSPECTED WEEKLY AND AFTER EACH RUNOFF EVENT.
3. ACCUMULATED SEDIMENT SHALL BE REMOVED FROM DEFLECTOR WITHIN 24 HOURS OF INSPECTION. DEFLECTOR SHALL BE REPLACED WHEN WORN AND NO LONGER EFFECTIVE.

INSTALL A 2' WIDE BY 4' LONG BY 2' DEEP SUMP AND 18" COMPOST FILTER SOCK ON THE DOWNHILL SIDE OF THE WATER DEFLECTOR. THE ORIENTATION OF THE COMPOST FILTER SOCK WILL VARY BASED ON THE EXISTING GROUND ELEVATION. INSTALL THE COMPOST FILTER SOCK PARALLEL TO EXISTING CONTOURS.


NO.	DATE	BY	REVISION DESCRIPTION	W.D.	NO.	CHK.	APP.
			TRANSCONTINENTAL GAS PIPE LINE COMPANY, LLC STANDARD ENVIRONMENTAL DETAIL				
			(WD) WATER DEFLECTOR				

NOTES:

1. PERIODICALLY CHECK INSTALLATION AND REMOVE BUILD-UP OF SEDIMENT OR DEBRIS.
2. MATERIALS PLACED IN WETLANDS SHALL BE COMPLETELY REMOVED DURING FINAL CLEAN-UP. REMOVAL OF THIS STRUCTURE IS NOT CONTINGENT UPON ESTABLISHMENT OF PERMANENT VEGETATION.
3. IF A WATERBODY IS LOCATED WITHIN A WETLAND SYSTEM, EXTEND TIMBER EQUIPMENT MATS TO THE BRIDGE EQUIPMENT CROSSING (BEC) USED TO CROSS THE WATERBODY IN ORDER TO ALLOW FOR CONTINUOUS TIMBER EQUIPMENT MAT COVERAGE THROUGH THE WETLAND AND WATERBODY AREA.
4. USE ADDITIONAL TIMBER MAT LAYERS TO RAISE CROSSING ABOVE GRADE WHERE POOR SOIL CONDITIONS EXIST.
5. TIMBER EQUIPMENT MATS SHALL EXTEND A MINIMUM OF 10 FEET OUTSIDE OF THE WETLAND BOUNDARIES.
6. INSTALL EARTHEN RAMP APPROACHES TO TIMBER EQUIPMENT MATS. EARTHEN RAMP SHALL BE CONSTRUCTED OF UPLAND MATERIAL, TOP SOIL SHALL NOT BE USED TO CONSTRUCT EARTHEN RAMP.
7. A GEOTEXTILE UNDERLAYMENT SHALL BE USED UNDER THE WOOD MAT.

NO.	DATE	BY	REVISION DESCRIPTION	W.D.	NO.	CHK.	APP.
			TRANSCONTINENTAL GAS PIPE LINE COMPANY, LLC STANDARD ENVIRONMENTAL DETAIL				
			(WEC) WETLAND EQUIPMENT CROSSING				

Drawn By & Date/Time: Idelo Apr 27, 2017 - 9:23am
Drawing Location & Name: G:\08514\14C\14C4909\DWG\BMPs&DETAILS\PL_DNT14C4909(10)_SU-BMP-11.dwg

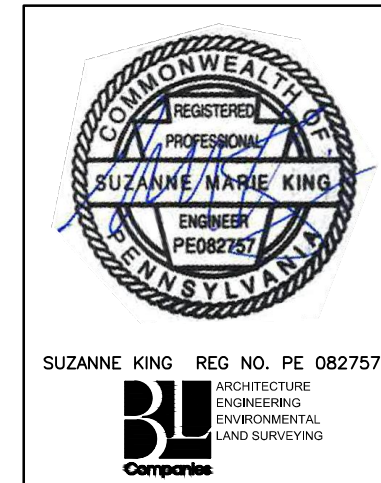


REVISIONS							
NO.	DATE	BY	DESCRIPTION	W.D.	NO.	CHK.	APP.
0	08/26/2015	BL	ISSUED FOR PADEP SUBMITTAL	W0572385	JLK	SMK	
1	12/02/2015	BL	ISSUED FOR PADEP RESUBMITTAL	W0572385	JLK	SMK	
2	Oct. 2016	BL	PADEP TECHNICAL DEFICIENCY RESPONSE #1	W0572385	JLK	SMK	
3	April 2017	BL	PADEP TECHNICAL DEFICIENCY RESPONSE #2	W0572385	JLK	SMK	

TRANSCONTINENTAL GAS PIPE LINE COMPANY, LLC			
ATLANTIC SUNRISE PROJECT			
BEST MANAGEMENT PRACTICES AND QUANTITIES PLAN SET			
BEST MANAGEMENT PRACTICES DETAILS			
DRAWN BY:	ELZ	DATE:	05/15/15
CHECKED BY:	JLK	DATE:	07/02/15
APPROVED BY:	SMK	DATE:	07/08/15
ISSUED FOR:	ISSUED FOR CONSTRUCTION	REVISION:	J
DRAWING NUMBER:	ASR-BMP	SHEET:	11
		OF:	11



TABLE 1: SEDIMENT BARRIER SUMMARY


E&S WORKSHEET #1
 Compost Filter Sock
 PROJECT NAME: ATLANTIC SUNRISE PROPOSED GAS PIPELINE
 LOCATION: LENOX TOWNSHIP, SUSQUEHANNA COUNTY
 PREPARED BY: ESS DATE: 03/25/2017
 CHECKED BY: AJB DATE: 04/03/2017

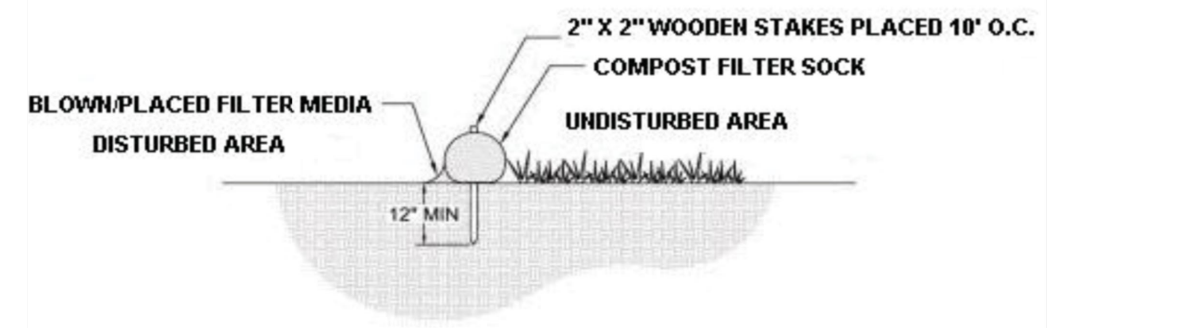

MILEPOST NO.	Dia. In.	LOCATION			SLOPE PERCENT	SLOPE LENGTH ABOVE BARRIER (FT)
		BEGIN STA.	END STA.	TYPE		
50	12	2670+00	to 2674+00		5	102
	24	2674+00	to 2675+00		9	107
	12	2675+25	to 2676+75		6	84
	24	2677+00	to 2677+75		14	87
	12	2677+75	to 2684+00		4	203
	12	2679+25	to 2679+50		4	83
	12	2679+50	to 2679+50	Road	4	83
	12	2685+75	to 2686+25	Road	2	82
	24	2686+50	to 2687+50		8	172
	12	2687+75	to 2693+00	Road	7	98
51	12	2688+00	to 2693+00		9	77
	12	2693+25	to 2694+50		6	140
	24	2694+50	to 2702+50		15	151
	12	2702+50	to 2711+25		8	120
	12	2711+50	to 2714+50	Stream	23	14
	24	2712+00	to 2716+00		14	134
	12	2718+00	to 2718+75	Wetland	9	89
	24	2718+75	to 2728+75		16	153
	24	2728+00	to 2729+50	Stream	26	103
	24	2729+50	to 2734+00		13	204
	18	2734+00	to 2744+75		13	200
52	24	2744+75	to 2749+75		13	85
	12	2750+00	to 2753+00		5	204
	24	2754+00	to 2758+00		22	84
	32	2758+25	to 2763+75	Wetland	20	224
	24	2763+75	to 2764+50		31	93
	12	2764+75	to 2765+50	Stream	3	25
	12	2765+25	to 2766+75		14	60
	12	2766+75	to 2768+25	Road	12	15
	24	2767+25	to 2780+25		9	150
	12	2780+50	to 2780+50	Road	17	23
	24	2781+25	to 2787+00		11	132
	18	2787+50	to 2794+50		3	328
53	24	2794+50	to 2803+50		7	378
	24	2794+75	to 2795+00	Wetland	7	378
	24	2795+25	to 2796+00	Wetland	7	378
	12	2803+50	to 2812+00		7	103
	24	2812+25	to 2814+25		10	113

SOURCE: Pennsylvania Erosion and Sediment Pollution Control Manual, Page 372


E&S WORKSHEET #1
 Compost Filter Sock
 PROJECT NAME: ATLANTIC SUNRISE PROPOSED GAS PIPELINE
 LOCATION: LENOX TOWNSHIP, SUSQUEHANNA COUNTY
 PREPARED BY: ESS DATE: 03/25/2017
 CHECKED BY: AJB DATE: 04/03/2017

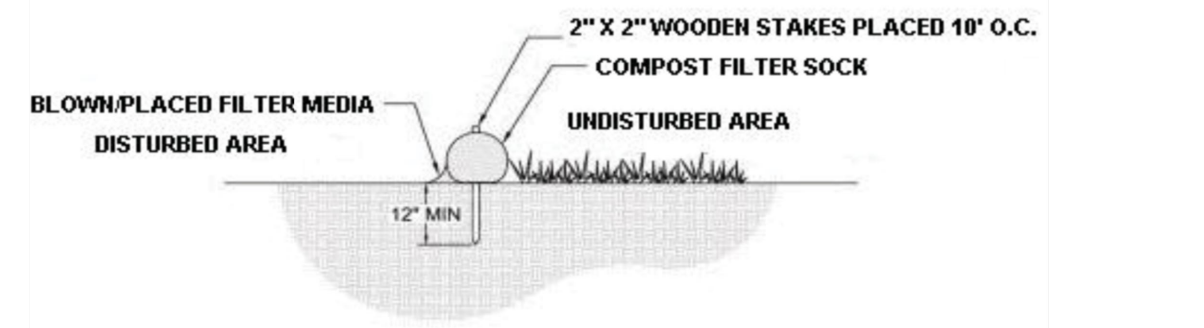

MILEPOST NO.	Dia. In.	LOCATION			SLOPE PERCENT	SLOPE LENGTH ABOVE BARRIER (FT)
		BEGIN STA.	END STA.	TYPE		
53	24	2814+25	to 2815+25	Wetland	10	114
	24	2815+25	to 2818+00		12	88
	24	2818+00	to 2819+00		21	143
	12	2819+00	to 2819+75	Stream	14	24
	12	2819+75	to 2822+00		14	25
	18	2820+00	to 2822+75	Road	17	110
	12	2822+75	to 2822+75	Road	9	19
	24	2823+25	to 2823+25	Road	5	470
	24	2823+25	to 2830+00		5	440
	24	2830+00	to 2837+50		4	142
	12	2837+00	to 2837+75	Wetland	3	211
	12	2838+00	to 2838+75		2	258
	24	2839+50	to 2841+75		7	168
	12	2842+50	to 2844+25		10	61
	24	2844+25	to 2844+50	Road	15	15
54 M-0067	24	2844+50	to 2856+75	MOC-0067/Wetland	27	89
	12	2857+00	to 2858+75	Wetland/Stream	10	110
	24	2858+50	to 2870+75		8	161
	12	2870+75	to 2871+75	Wetland	5	176
	12	2871+75	to 2878+25		7	150
	12	2878+25	to 2891+25		2	100
	12	2891+25	to 2891+50	Road	8	30
	12	2891+50	to 2892+50	Road	5	187
	12	2891+50	to 2898+00		5	212
55	24	2898+00	to 2909+00		25	105
	12	2909+00	to 2910+25	Wetland/Stream	16	45
	12	2910+25	to 2911+25		17	40
	24	2915+75	to 2919+75		8	181
	12	2920+00	to 2921+50		7	120
	12	2921+75	to 2923+00		6	142
	12	2923+00	to 2928+25	Wetland	5	89
	24	2928+25	to 293800		3	120
M-0061	24	2928+25	to 1+00		10	87
	18	1+25	to 5+50	Wetland/Stream	5	286
	24	5+50	to 2939+75		18	82
	18	2939+75	to 2942+50		15	116
	12	2942+50	to 2942+50	Road	17	12
	12	2942+75	to 2943+00	Road	15	63

SOURCE: Pennsylvania Erosion and Sediment Pollution Control Manual, Page 372

E&S WORKSHEET #1
 Compost Filter Sock
 PROJECT NAME: ATLANTIC SUNRISE PROPOSED GAS PIPELINE
 LOCATION: LENOX TOWNSHIP, SUSQUEHANNA COUNTY
 PREPARED BY: ESS DATE: 03/25/2017
 CHECKED BY: AJB DATE: 04/03/2017

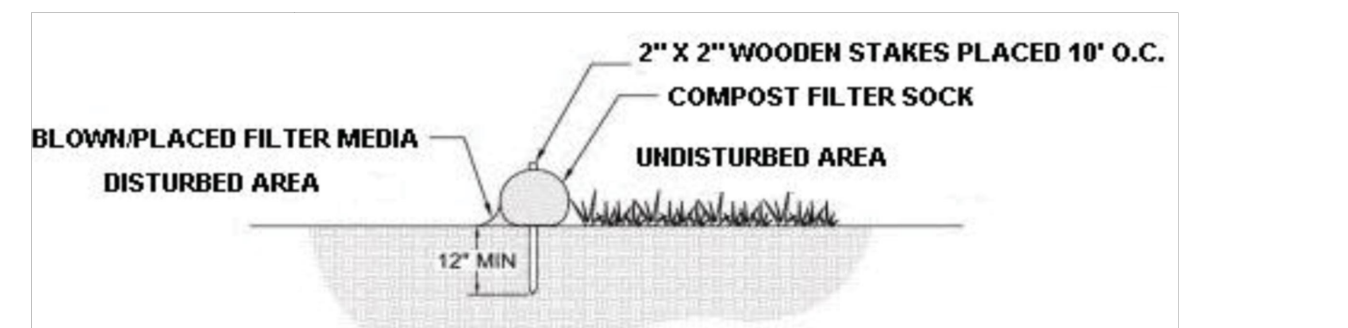

MILEPOST NO.	Dia. In.	LOCATION			SLOPE PERCENT	SLOPE LENGTH ABOVE BARRIER (FT)
		BEGIN STA.	END STA.	TYPE		
55	18	2943+00	to 2946+25		14	122
M-0062	32	2946+25	to 9+25		9	352
56	24	7+75	to 12+50	Wetland	7	375
	18	2964+00	to 2965+25		16	175
	12	2967+50	to 2969+50		11	65
	24	2969+50	to 2971+50		15	74
	18	2971+50	to 2973+25		19	116
	24	2975+50	to 2990+75		13	113
	12	2990+75	to 2997+25	Wetland/Stream	7	114
	24	2994+75	to 2996+75		7	153
	24	2997+00	to 2998+75		7	150
	12	2999+00	to 3000+50	Wetland/Stream	5	110
	24	3000+50	to 3007+50		7	138
57	18	3007+75	to 3011+25		13	192
	12	3011+50	to 3011+50	Road	17	22
	12	3011+75	to 3011+75	Road	14	17
	12	3011+75	to 3013+00		15	90
	24	3013+00	to 3017+75		15	136
	12	3017+50	to 3018+00	Stream	12	22
	24	3018+00	to 3018+50		11	251

Route Area
 SOURCE: Pennsylvania Erosion and Sediment Pollution Control Manual, Page 372

TABLE 6: LOCATIONS OF ACID SOILS ALONG CPLN PIPELINE IN SUSQUEHANNA COUNTY


MP Begin	MP End	County	Map Unit Symbol	pH	MP Begin	MP End	County	Map Unit Symbol	pH
50.59	50.66	Susquehanna	LkR2	5.50	54.13	54.16	Susquehanna	MgD	5.50
50.66	50.80	Susquehanna	LoB	5.50	54.16	54.42	Susquehanna	VxB	6.00
50.80	50.84	Susquehanna	LxD	5.40	54.42	54.45	Susquehanna	MgD	5.50
50.84	50.92	Susquehanna	WdD	5.50	54.45	54.64	Susquehanna	VfB	5.50
50.92	51.01	Susquehanna	WfC2	5.30	54.64	54.71	Susquehanna	MbB2	5.80
51.01	51.05	Susquehanna	MfC2	5.30	54.71	54.81	Susquehanna	VfB2	5.40
51.05	51.11	Susquehanna	WdD2	5.30	54.81	54.99	Susquehanna	LoB	5.50
51.11	51.30	Susquehanna	MfC2	5.30	54.99	55.03	Susquehanna	LxD	5.40
51.30	51.37	Susquehanna	MfB2	5.30	55.03	55.08	Susquehanna	LoB	5.50
51.37	51.44	Susquehanna	WdD	5.50	55.08	55.1	Susquehanna	LxD	5.40
51.44	51.48	Susquehanna	LxD	5.40	55.1	55.13	Susquehanna	MgD	5.50
51.48	51.52	Susquehanna	MfC2	5.50	55.13	55.17	Susquehanna	VfB	5.50
51.52	51.65	Susquehanna	MfC2	5.20	55.17	55.3	Susquehanna	MxB2	5.80
51.65	51.67	Susquehanna	MfC2	5.50	55.3	55.47	Susquehanna	VfB2	5.60
51.67	51.75	Susquehanna	WdD2	5.30	M-0061 0.00	M-0061 0.02	Susquehanna	VfB2	5.60
51.75	51.97	Susquehanna	MfC2	5.30	M-0061 0.02	M-0061 0.05	Susquehanna	VfC	6.00
51.97	52.00	Susquehanna	WfC2	5.30	M-0061 0.05	M-0061 0.09	Susquehanna	Mn	5.50
52.00	52.02	Susquehanna	MfC2	5.30	M-0061 0.09	M-0061 0.15	Susquehanna	VfB	5.50
52.02	52.20	Susquehanna	WfC2	5.30	M-0061 0.15	M-0061 0.16	Susquehanna	WfC2	5.30
52.20	52.26	Susquehanna	WfD2	5.20	55.63	55.86	Susquehanna	WfC2	5.30
52.26	52.34	Susquehanna	VfD2	5.90	M-0062 0.00	M-0062 0.02	Susquehanna	WfC2	5.30
52.34	52.37	Susquehanna	Bc	4.80	M-0062 0.02	M-0062 0.07	Susquehanna	WeC2	4.90
52.37	52.48	Susquehanna	MfC2	5.30	M-0062 0.07	M-0062 0.12	Susquehanna	WeB2	5.30
52.48	52.74	Susquehanna	MfC2	5.50	M-0062 0.12	M-0062 0.17	Susquehanna	WeC2	4.90
52.74	52.84	Susquehanna	MfB2	5.80	M-0062 0.17	M-0062 0.20	Susquehanna	MfB2	5.20
52.84	52.99	Susquehanna	VfB2	5.60	M-0062 0.20	M-0062 0.26	Susquehanna	WfC2	5.30
52.99	53.06	Susquehanna	WeB2	5.30	56.1	56.11	Susquehanna	WfC2	5.30
53.06	53.08	Susquehanna	LfC2	5.40	56.11	56.19	Susquehanna	LoB	6.80
53.08	53.14	Susquehanna	MfB2	5.80	56.19	56.21	Susquehanna	VfB	5.50
53.14	53.26	Susquehanna	MfC2	5.50	56.21	56.3	Susquehanna	MfD2	5.30
53.26	53.39	Susquehanna	VfC2	5.50	56.3	56.35	Susquehanna	LxD	5.40
53.39	53.44	Susquehanna	Wy	5.80	56.35	56.45	Susquehanna	MgB	5.80
53.44	53.52	Susquehanna	LfC2	5.40	56.45	56.47	Susquehanna	MxB2	5.80
53.52	53.69	Susquehanna	WeB2	5.30	56.47	56.51	Susquehanna	VfB	5.50
53.69	53.70	Susquehanna	LfC2	5.40	56.51	56.58	Susquehanna	VxB	6.00
53.70	53.78	Susquehanna	WeB2	5.30	56.58	56.64	Susquehanna	MfC2	5.50
53.78	53.79	Susquehanna	WeB	5.50	56.64	56.77	Susquehanna	VxB	6.00
53.79	53.81	Susquehanna	WeB2	5.30	56.77	56.85	Susquehanna	Wy	5.80
53.81	53.83	Susquehanna	LkR2	5.50	56.85	56.94	Susquehanna	MfC2	5.50
53.83	53.87	Susquehanna	LfC2	5.40	56.94	57.06	Susquehanna	MfC2	5.50
53.87	53.89	Susquehanna	MfC2	5.50	57.06	57.14	Susquehanna	MfB2	5.30
53.89	53.90	Susquehanna	VfC2	5.50	57.14	57.17	Susquehanna	WfB2	5.30
M-0067 0.00	M-0067 0.15	Susquehanna	VfC2	5.50	57.17	57.21	Susquehanna	WeB2	5.30
54.05	54.07	Susquehanna	VfC2	5.50	57.21	57.28	Susquehanna	MfB2	5.30
54.07	54.13	Susquehanna	Mn	5.50	M-0119 0.01	M-0119 0.01	Susquehanna	MfB2	5.30

NOTE: SEE THE SUPPORTING PIPELINE AND ACCESS ROAD EROSION AND SEDIMENT CONTROL NARRATIVES FOR DEFINITIONS AND DESCRIPTIONS OF THE MAP UNIT SYMBOL ABBREVIATIONS.

TABLE 3: WATERBODIES CROSSED BY CPLN PIPELINE IN SUSQUEHANNA COUNTY

Waterbody ID	Waterbody Name	Milepost	County	Township	Stream Type	State Water Quality Use Classification - Designated Use	State Fishery Classification	Crossing Method	Crossing Window
WW-T30-21001	UNT to Willow Brook (WW-T30-21001)	51.35	Susquehanna	Lenox	Perennial	CWF, MF	Wild Trout Waters	Dam-and-Pump	January 1 through September 30
WW-T12-21004A	UNT to Willow Brook (WW-T12-21004A)	51.68	Susquehanna	Len					

TABLE 2: TEMPORARY CLEAN WATER DIVERSION SUMMARY

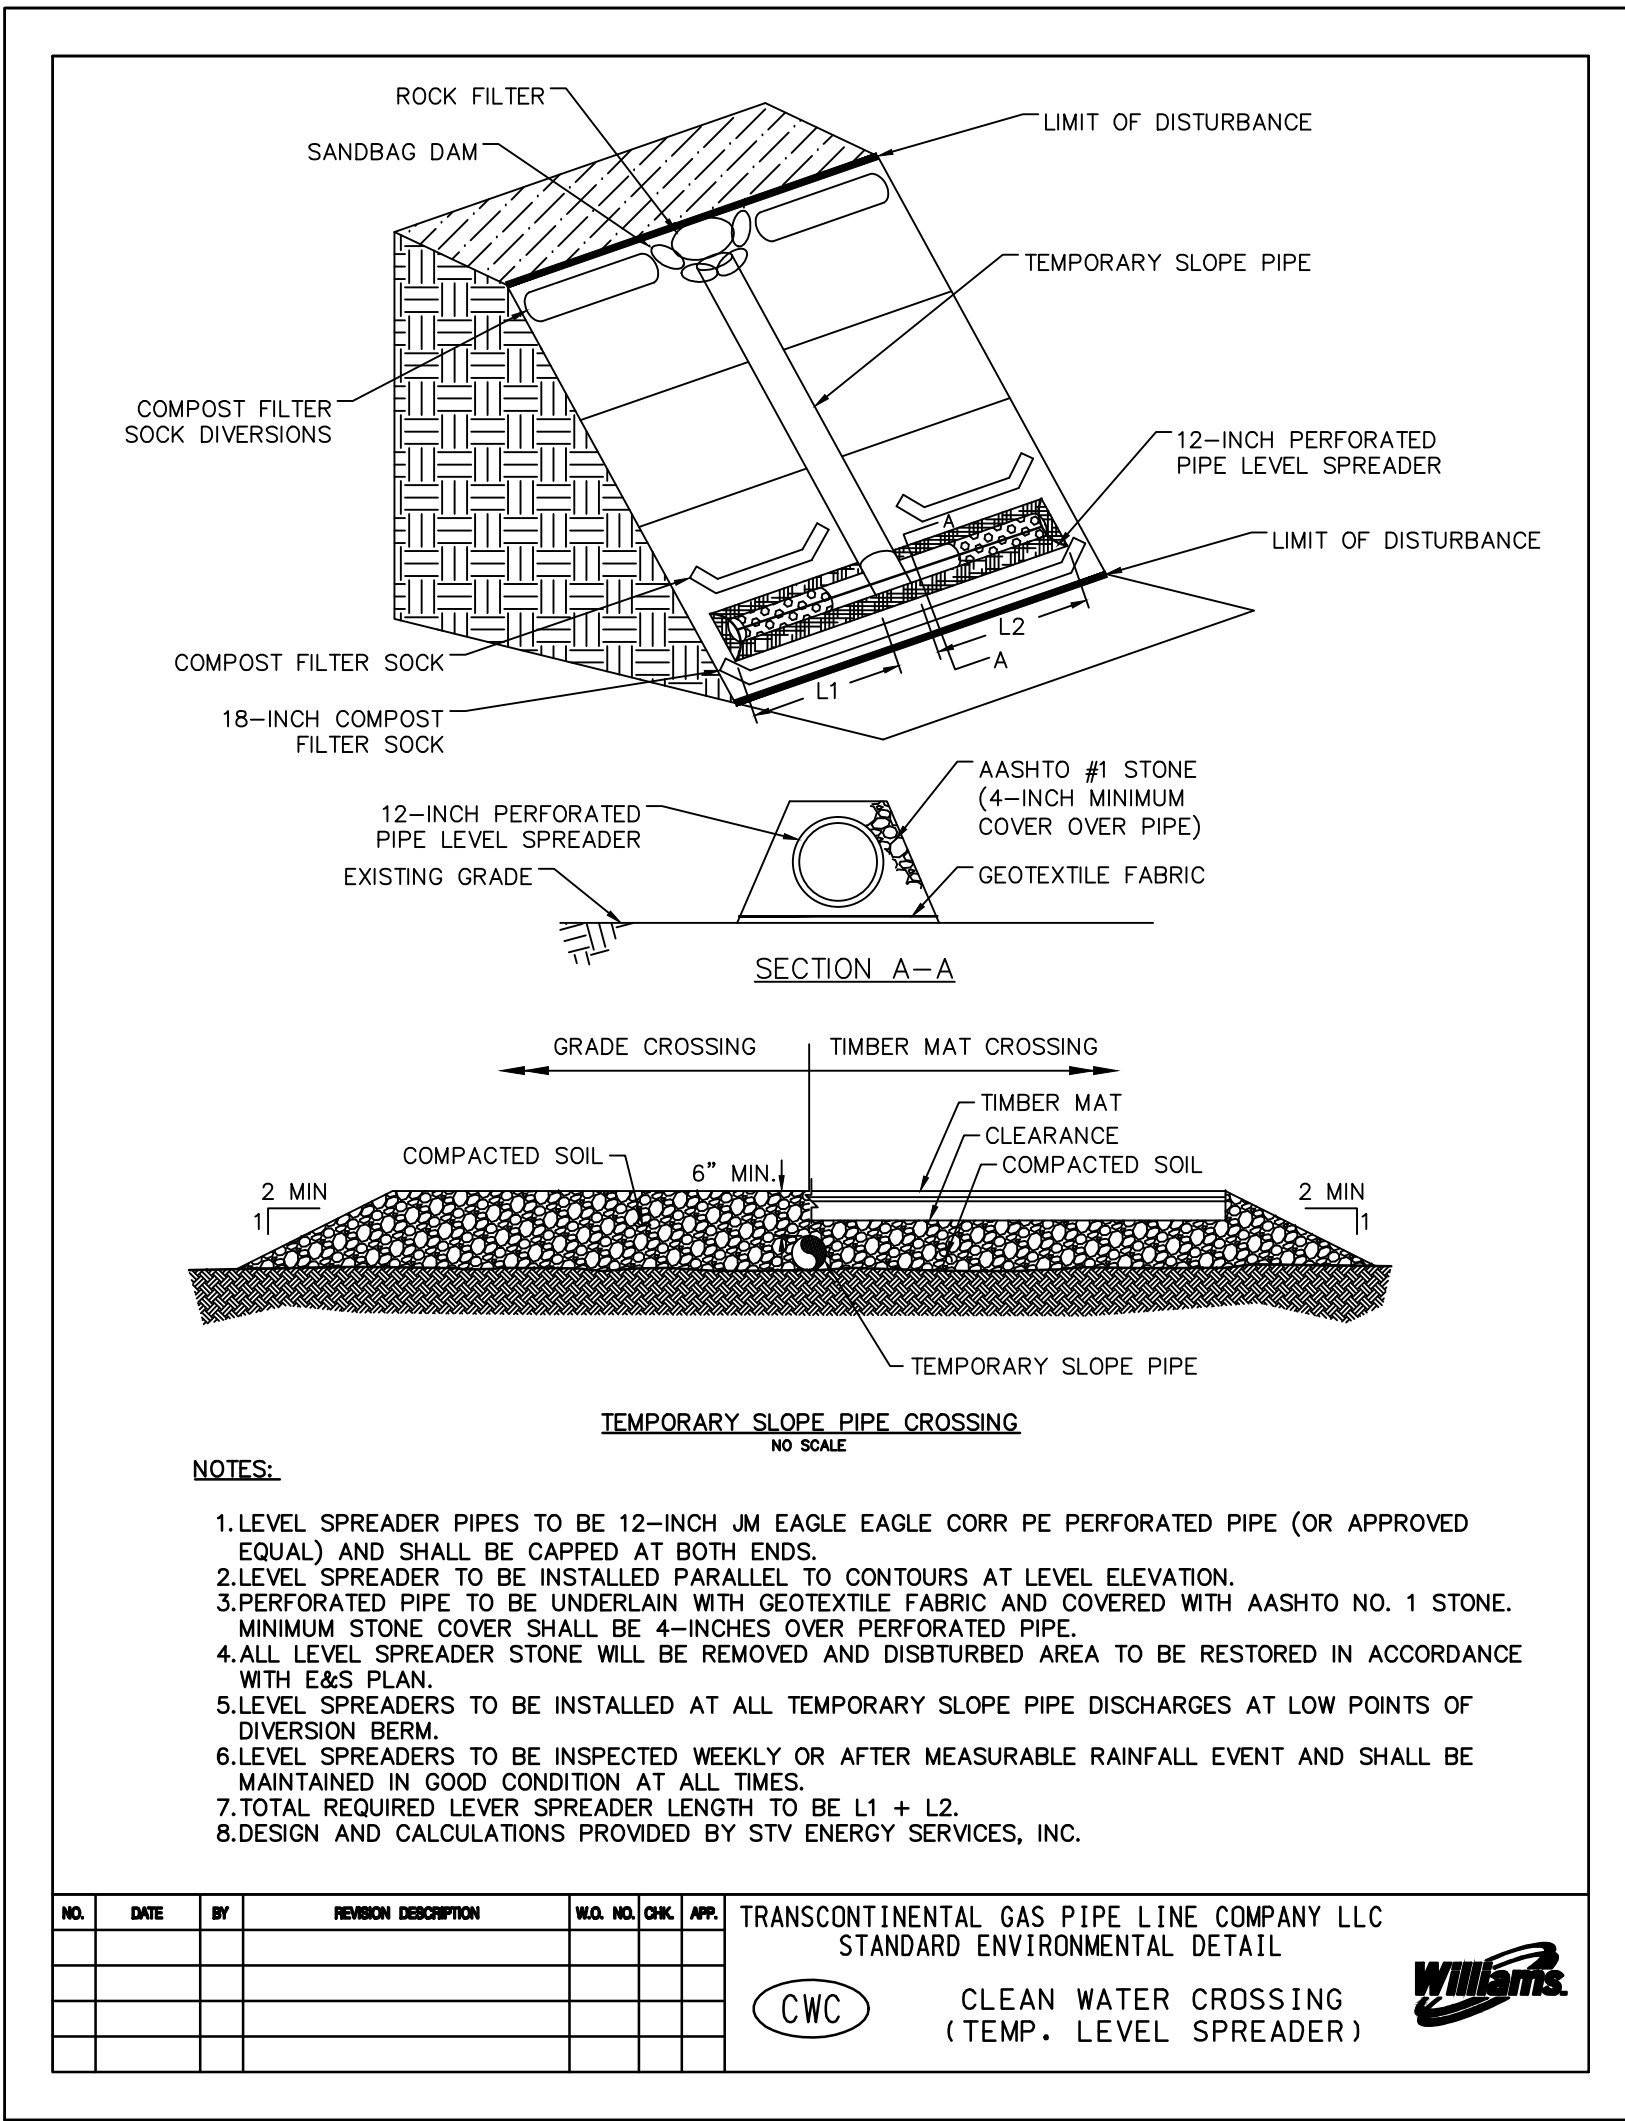

MILE POST	TEMPORARY DIVERSION SUMMARY - SUSQUEHANNA COUNTY, PENNSYLVANIA										WATERBODY**				TEMPORARY PIPE			
	DIVERSION ID	DIVERSION TYPE	BOTTOM WIDTH B (FT)	DEPTH D (FT)	TOP WIDTH W (FT)	Z1 (FT)	Z2 (FT)	TEMPORARY LINING	PERMANENT LINING	DISCHARGE TYPE	INITIAL AND TERMINAL WIDTH (FT)	LENGTH (FT)	RIP RAP SIZE***	RIP RAP THICKNESS (IN)	R.O.W. SLOPE (%)	Q (CFS)	# OF 12" DIAMETER PIPES	
50	50.04	SWALE	2	2	10	2	2	SC150	REINFORCED VEGETATION	TEMP. PIPE	-	-	-	-	1	4	1	
	50.05	SWALE	2	2	10	2	2	S75	UNREINFORCED VEGETATION	TEMP. PIPE	-	-	-	-	6	2.4	1	
	50.06A	SWALE	2	2	10	2	2	SC150	REINFORCED VEGETATION	TEMP. PIPE	-	-	-	-	2	7.2	1	
	50.06B	SWALE	2	2	10	2	2	S75	UNREINFORCED VEGETATION	TEMP. PIPE	-	-	-	-	2	2.24	1	
	50.07	FILTER SOCK	0	1.25	8.75	0	7	S75	UNREINFORCED VEGETATION	TEMP. PIPE	-	-	-	-	7	1.76	1	
51	51.01	SWALE	2	2	10	2	2	SC250	REINFORCED VEGETATION	TEMP. PIPE	-	-	-	-	6	21.28	2	
	51.02A	SWALE	2	2	10	2	2	SC150	UNREINFORCED VEGETATION	TEMP. PIPE	-	-	-	-	5	7.2	1	
	51.02B	SWALE	2	2	10	2	2	S75	UNREINFORCED VEGETATION	TEMP. PIPE	-	-	-	-	10	6.08	1	
	51.03A	SWALE	2	2	10	2	2	SC150	REINFORCED VEGETATION	TEMP. PIPE	-	-	-	-	6	6.24	1	
	51.03B	SWALE	2	2	10	2	2	C125	REINFORCED VEGETATION	TEMP. PIPE	-	-	-	-	6	6.08	1	
	51.04A	SWALE	2	2	10	2	2	SC250	REINFORCED VEGETATION	TEMP. PIPE	-	-	-	-	12	3.52	1	
	51.04B	SWALE	2	2	10	2	2	SC150	REINFORCED VEGETATION	TEMP. PIPE	-	-	-	-	12	7.2	1	
	51.04C	SWALE	2	2	10	2	2	SC150	REINFORCED VEGETATION	TEMP. PIPE	-	-	-	-	14	5.6	1	
	51.05	FILTER SOCK	0	1	8.0	0	8	S75	UNREINFORCED VEGETATION	TEMP. PIPE	-	-	-	-	13	0.8	1	
	51.06A	SWALE	2	2	10	2	2	S75	UNREINFORCED VEGETATION	TEMP. PIPE	-	-	-	-	15	4.32	1	
	51.06B	SWALE	2	2	10	2	2	SC150	REINFORCED VEGETATION	TEMP. PIPE	-	-	-	-	9	7.68	1	
	51.06C	SWALE	2	2	10	2	2	SC250	REINFORCED VEGETATION	TEMP. PIPE	-	-	-	-	9	6.08	1	
52	52.01	SWALE	2	2	10	2	2	S75	UNREINFORCED VEGETATION	TEMP. PIPE	-	-	-	-	7	2.4	1	
53	53.01A	SWALE	2	2	10	2	2	SC150	REINFORCED VEGETATION	TEMP. PIPE	-	-	-	-	9	6.08	1	
	53.01B	SWALE	2	2	10	2	2	S75	UNREINFORCED VEGETATION	TEMP. PIPE	-	-	-	-	9	6.72	1	
	53.01C	SWALE	2	2	10	2	2	S75	UNREINFORCED VEGETATION	TEMP. PIPE	-	-	-	-	9	7.36	1	
	53.01D	SWALE	2	2	10	2	2	S75	UNREINFORCED VEGETATION	TEMP. PIPE	-	-	-	-	8	6.56	1	
54	54.01	SWALE	2	2	10	2	2	S75	UNREINFORCED VEGETATION	TEMP. PIPE	-	-	-	-	5	0.64	1	
	54.02	SWALE	2	2	10	2	2	S75	UNREINFORCED VEGETATION	TEMP. PIPE	-	-	-	-	10	2.24	1	
55	55.01A	SWALE	2	2	10	2	2	S75	UNREINFORCED VEGETATION	TEMP. PIPE	-	-	-	-	7	4.32	1	
	55.01B	SWALE	2	2	10	2	2	SC150	REINFORCED VEGETATION	TEMP. PIPE	-	-	-	-	6	4.64	1	
	55.02	FILTER SOCK	0	1.6	8.7	0	5.5	SC150	REINFORCED VEGETATION	TEMP. PIPE	-	-	-	-	22	2.56	1	
56	56.01	FILTER SOCK	0	1	8.0	0	8	SC150	REINFORCED VEGETATION	TEMP. PIPE	-	-	-	-	15	0.96	1	
	56.02	SWALE	2	2	10	2	2	SC150	REINFORCED VEGETATION	TEMP. PIPE	-	-	-	-	4	6.56	1	
	56.03	FILTER SOCK	0	1.6	9.5	0	6	SC250	REINFORCED VEGETATION	TEMP. PIPE	-	-	-	-	15	4.48	1	

*High Quality or Exceptional Value watershed
 ** Diversion End Treatment to Stream or Wetland
 *** Sizing was determined using maximum allowable velocity outlined in Table 6.6 of the PA DEP Erosion and Sediment Pollution Control Program Manual, dated March 2012
 Drainage Area > 5 acres due to valley/drainage ditch
 Drainage Area > 5 acres due to wetlands

Susquehanna County
 Temporary Perforated Pipe Level Spreader Calculations

MILE POST	DIVERSION ID	Q (CFS)	AVAILABLE STATIC HEAD (FT)	LEVEL SPREADER PIPE DIAMETER (IN.)	PERFORATION DIAMETER (IN.)	NUMBER OF PERFORATIONS PER ROW	ORIFICE AREA PER FOOT (IN ² /FT)	ROW SPACING (IN.)	ORIFICE COEFFICIENT (C _d)	LEVEL SPREADER CAPACITY PER FOOT OF LENGTH (CFS / FT)	REQUIRED LENGTH (FT)	NOMINAL LENGTH (FT)	OVERALL LEVEL SPREADER CAPACITY (CFS)
50	50.04	4	2	12	0.375	6	4.10	1.94	0.61	0.197	20.29	25	4.93
	50.05	2.4	5	12	0.375	6	4.10	1.94	0.61	0.312	7.70	10	3.12
	50.06A	7.2	2	12	0.375	6	4.10	1.94	0.61	0.197	36.53	40	7.88
	50.06B	2.24	2	12	0.375	6	4.10	1.94	0.61	0.197	11.36	15	2.96
	50.07	1.76	7	12	0.375	6	4.10	1.94	0.61	0.369	4.77	5	1.84
51	51.01	10.64	6	12	0.375	6	4.10	1.94	0.61	0.341	31.17	35	11.95
	51.02A	7.2	6	12	0.375	6	4.10	1.94	0.61	0.341	21.09	25	8.54
	51.02B	6.08	11	12	0.375	6	4.10	1.94	0.61	0.462	13.15	15	6.93
	51.03A	6.24	5	12	0.375	6	4.10	1.94	0.61	0.312	20.02	25	7.79
	51.03B	6.08	5	12	0.375	6	4.10	1.94	0.61	0.312	19.51	20	6.23
	51.04A	3.52	11	12	0.375	6	4.10	1.94	0.61	0.462	7.61	10	4.62
	51.04B	7.2	10	12	0.375	6	4.10	1.94	0.61	0.441	16.34	20	8.82
	51.04C	5.6	11	12	0.375	6	4.10	1.94	0.61	0.462	12.11	15	6.93
	51.05	0.8	12	12	0.375	6	4.10	1.94	0.61	0.483	1.66	5	2.41
	51.06A	4.32	10	12	0.375	6	4.10	1.94	0.61	0.441	9.80	10	4.41
	51.06B	7.68	10	12	0.375	6	4.10	1.94	0.61	0.441	17.42	20	8.82
	51.06C	6.08	10	12	0.375	6	4.10	1.94	0.61	0.441	13.79	15	6.61
52	52.01	2.4	5	12	0.375	6	4.10	1.94	0.61	0.312	7.70	10	3.12
53	53.01A	6.08	9	12	0.375	6	4.10	1.94	0.61	0.418	14.54	15	6.27
	53.01B	6.72	10	12	0.375	6	4.10	1.94	0.61	0.441	15.25	20	8.82
	53.01C	7.36	7	12	0.375	6	4.10	1.94	0.61	0.369	19.96	20	7.88
	53.01D	6.56	8	12	0.375	6	4.10	1.94	0.61	0.394	16.64	20	7.88
54	54.01	0.64	8	12	0.375	6	4.10	1.94	0.61	0.394	1.62	5	1.97
	54.02	2.24	11	12	0.375	6	4.10	1.94	0.61	0.462	4.85	5	2.31
55	55.01A	4.32	7	12	0.375	6	4.10	1.94	0.61	0.369	11.71	15	5.53
	55.01B	4.64	5	12	0.375	6	4.10	1.94	0.61	0.312	14.89	15	4.67
	55.02	2.56	24	12	0.375	6	4.10	1.94	0.61	0.683	3.75	5	3.41
56	56.01	0.96	14	12	0.375	6	4.10	1.94	0.61	0.522	1.84	5	2.61
	56.02	6.56	5	12	0.375	6	4.10	1.94	0.61	0.312	21.05	25	7.79
	56.03	4.48	20	12	0.375	6	4.10	1.94	0.61	0.623	7.19	10	6.23

NOTE:
 1. FLOWS HIGHLIGHTED YELLOW HAVE MORE THAN ONE PIPE, AND THEREFORE, THE FLOW HAS BEEN DIVIDED ACCORDINGLY.
 2. DESIGN AND CALCULATIONS PROVIDED BY STV ENERGY SERVICES, INC.

NO. DATE BY REVISION DESCRIPTION NO. NO. CHK. APP. TRANSCONTINENTAL GAS PIPE LINE COMPANY LLC STANDARD ENVIRONMENTAL DETAIL
 CWC CLEAN WATER CROSSING (TEMP. LEVEL SPREADER)


 HEATH KEARNEY REG. NO. PE 086042 ENGINEER OF RECORD FOR TEMPORARY PERFORATED PIPE LEVEL SPREADER DESIGN AND CALCULATIONS		 SUZANNE KING REG. NO. PE 082757 NON-REGISTERED ENGINEERING ENVIRONMENTAL LAND SURVEYING		REVISIONS <table border="1"> <thead> <tr> <th>NO.</th> <th>DATE</th> <th>BY</th> <th>DESCRIPTION</th> <th>W.O. NO.</th> <th>CHK.</th> <th>APP.</th> </tr> </thead> <tbody> <tr> <td>0</td> <td>08/26/2015</td> <td>BL</td> <td>ISSUED FOR PADEP SUBMITTAL</td> <td>W0572385</td> <td>JLK</td> <td>SMK</td> </tr> <tr> <td>1</td> <td>12/02/2015</td> <td>BL</td> <td>ISSUED FOR PADEP RESUBMITTAL</td> <td>W0572385</td> <td>JLK</td> <td>SMK</td> </tr> <tr> <td>2</td> <td>Oct. 2016</td> <td>BL</td> <td>PADEP TECHNICAL DEFICIENCY RESPONSE #1</td> <td>W0572385</td> <td>JLK</td> <td>SMK</td> </tr> <tr> <td>3</td> <td>April 2017</td> <td>BL</td> <td>PADEP TECHNICAL DEFICIENCY RESPONSE #2</td> <td>W0572385</td> <td>JLK</td> <td>SMK</td> </tr> </tbody> </table>	NO.	DATE	BY	DESCRIPTION	W.O. NO.	CHK.	APP.	0	08/26/2015	BL	ISSUED FOR PADEP SUBMITTAL	W0572385	JLK	SMK	1	12/02/2015	BL	ISSUED FOR PADEP RESUBMITTAL	W0572385	JLK	SMK	2	Oct. 2016	BL	PADEP TECHNICAL DEFICIENCY RESPONSE #1	W0572385	JLK	SMK	3	April 2017	BL	PADEP TECHNICAL DEFICIENCY RESPONSE #2	W0572385	JLK	SMK	TRANSCONTINENTAL GAS PIPE LINE COMPANY, LLC ATLANTIC SUNRISE PROJECT PROPOSED 30" CENTRAL PENN LINE NORTH PENNSYLVANIA BEST MANAGEMENT PRACTICES AND QUANTITIES PLAN SET SUSQUEHANNA COUNTY, PENNSYLVANIA QUANTITY, CROSSING AND ACIDIC SOIL TABLES
NO.	DATE	BY	DESCRIPTION	W.O. NO.	CHK.	APP.																																		
0	08/26/2015	BL	ISSUED FOR PADEP SUBMITTAL	W0572385	JLK	SMK																																		
1	12/02/2015	BL	ISSUED FOR PADEP RESUBMITTAL	W0572385	JLK	SMK																																		
2	Oct. 2016	BL	PADEP TECHNICAL DEFICIENCY RESPONSE #1	W0572385	JLK	SMK																																		
3	April 2017	BL	PADEP TECHNICAL DEFICIENCY RESPONSE #2	W0572385	JLK	SMK																																		
DRAWN BY: ELZ	DATE: 05/15/15	ISSUED FOR BID:	SCALE:																																					
CHECKED BY: JLK	DATE: 07/02/15	ISSUED FOR CONSTRUCTION:	REVISION: J																																					
APPROVED BY: SMK	DATE: 07/08/15	DRAWING NUMBER: 24-1601-70-28-A/1683_3-BMP-SU-TB	SHEET 2 OF 3																																					

TABLE 7: RESOURCE SPECIFIC AVOIDANCE AND MINIMIZATION MEASURES

Resource Type (Stream or Wetland)	Resource Name	Resource ID	MP	Chapter 93 Classification, Wetland Classification	Stream Type (Perennial, Intermittent, Ephemeral)	Stream Trout Status (Class A Wild Trout, Trout Stocked)	Wetland (Cowardin Classification)	Limits of Disturbance (LOD) Adjustments	Field Routing Adjustments within 600-foot Wide Corridor	Stream Bank Stabilization BMP	Width of Erosion Control Blanket Required for Stream Bank Stabilization (ft)
Stream	UNT to Willow Brook (WW-T30-21001)	WW-T30-21001	51.4	CWF, MF	Perennial	Wild Trout Waters	R3	LOD has been reduced to 80' to minimize impacts to WW-T30-21001.	This crossing was field routed for a perpendicular crossing angle and to avoid steep-fed PFOs ~300' upstream and northeast of the current route. Measures to avoid impacting this stream entirely were attempted; however, the landowner was not amenable to a western alignment shift that would have avoided this area.	SBR with SC150 fabric	50
Wetland	N/A	W-T30-21001	51.4	EV	N/A	N/A	PEM	LOD has been reduced to eliminate impacts to W-T30-21001.	This feature is no longer impacted based on LOD reductions.	N/A	N/A
Wetland	N/A	W-T30-21002	51.5	None	N/A	N/A	PEM	LOD has been reduced to 75' to minimize impacts to W-T30-21002.	The pipeline was field routed to impact only the western edge of this small wetland. Measures to avoid impacting this wetland entirely were attempted; however, the landowner was not amenable to a western alignment shift that would have avoided this area.	N/A	N/A
Stream	UNT to Willow Brook (WW-T12-21004A)	WW-T12-21004A	51.7	CWF, MF	Intermittent	Wild Trout Waters	R4	LOD has been reduced to 85' to minimize impacts to WW-T12-21004A.	This crossing was field routed to maintain collocation with a recently constructed foreign pipeline. Crossing the stream at this location avoids impacting a PEM wetland ~200' to the northwest.	SBR with SC150 fabric	50
Stream	UNT to Willow Brook (WW-T12-21004)	WW-T12-21004	51.7	CWF, MF	Perennial	Wild Trout Waters	R3	LOD has been reduced to 80' to minimize impacts to WW-T12-21004.	This crossing was field routed to maintain collocation with a recently constructed foreign pipeline. Crossing the stream at this location avoids impacting a PEM wetland ~200' to the northwest.	SBR with SC150 fabric	50
Wetland	N/A	W-T12-21001A	52.3	None	N/A	N/A	PEM	LOD has been reduced to 75' to minimize impacts to W-T12-21001A.	This crossing was field routed to maintain collocation with a recently constructed foreign pipeline.	N/A	N/A
Stream	Willow Brook (WW-T12-21001)	WW-T12-21001	52.4	CWF, MF	Perennial	Wild Trout Waters	R3	LOD has been reduced to 80' to minimize impacts to WW-T12-21001.	This crossing was field routed to maintain collocation with a recently constructed foreign pipeline.	SBR with SC150 fabric	50
Wetland	N/A	W-T70-21001A-1 / W-T70-21001A-2	52.9	None	N/A	N/A	PEM	W-T70-21001A-2 does not extend across the full width of the LOD. Since the wetland width within the LOD is less than 75', the FERC Procedures do not require LOD reduction. In addition, an LOD reduction at this location would only be possible in the adjacent upland area and would not result in minimization of wetland impacts. The LOD within the W-T70-21001A-1 portion of the complex has been reduced to 75' to minimize impacts.	This crossing was field routed to both maintain collocation with a powerline ROW and to entirely avoid W-T70-21001A-3, the largest wetland in this system.	N/A	N/A
Wetland	N/A	W-T51-21004 / W-T51-21004-1	53.3	None	N/A	N/A	PEM	LOD was reduced to 75' for W-T51-21004 to minimize impacts. The LOD for feature W-T51-21004-1 has been reduced to eliminate impacts.	This crossing was field routed to both maintain collocation with a powerline ROW and to entirely avoid W-T51-21004-1.	N/A	N/A
Wetland	N/A	W-T51-21004	53.3	None	N/A	N/A	PEM	LOD has been reduced to 75' to minimize impacts to W-T51-21004.	This crossing was field routed to both maintain collocation with a powerline ROW and to entirely avoid W-T51-21004-1.	N/A	N/A
Stream	Udley Brook (WW-T50-21001)	WW-T50-21001	53.4	CWF, MF	Perennial	Wild Trout Waters	R3	LOD has been reduced to 75' to minimize impacts to WW-T50-21001.	This crossing was not significantly changed during field routing. The original crossing angle was nearly perpendicular and the crossing location allows fringing wetlands W-T51-21003-2 and W-T51-21003-3. The original crossing also avoids stream WW-T50-21001A entirely.	SBR with SC150 fabric	50
Wetland	N/A	W-T51-21003-2	53.4	EV	N/A	N/A	PEM	LOD has been reduced to eliminate impacts to W-T51-21003-2.	This feature is no longer impacted based on LOD reductions.	N/A	N/A
Wetland	N/A	W-T64-21001-1	53.7	None	N/A	N/A	PEM	LOD has been reduced to 75' to minimize impacts to W-T64-21001-1.	This crossing was field routed to keep P1's outside of the wetland boundary and to cross this feature at a roughly perpendicular angle. Crossing this feature at this location avoids a riparian system ~300' NE, a pond 300' NW, and reduces the amount of tree clearing by crossing a woodland at its narrowest portion. This alignment also avoids W-T64-21001 entirely.	N/A	N/A
Stream	Millard Creek (WW-T50-21002)	WW-T50-21002	54.1	CWF, MF	Perennial	Wild Trout Waters	R3	LOD has been reduced to 85' to minimize impacts to WW-T50-21002.	This crossing was not significantly changed during field routing. The original crossing angle was nearly perpendicular and the crossing location allows fringing wetland W-T50-21001 to be avoided entirely.	SBR with SC150 fabric	50
Wetland	N/A	W-T50-21002	54.1	EV	N/A	N/A	PFO	W-T50-21002 does not extend across the full width of the LOD. Since the wetland width within the LOD is less than 75', the FERC Procedures do not require LOD reduction. In addition, an LOD reduction at this location would only be possible in the adjacent upland area and would not result in minimization of wetland impacts.	This crossing was not significantly changed during field routing. This is the smallest wetland in this area and it is located between WW-T50-21002 and WW-T50-21003. By routing the pipeline through this wetland, the above streams are crossed at perpendicular angles. W-T50-21003 is crossed at its narrowest portion at the edge of the wetland, and WW-T50-21003A and W-T50-21003B are avoided entirely.	N/A	N/A
Stream	UNT to Millard Creek (WW-T50-21003)	WW-T50-21003	54.1	CWF, MF	Intermittent	Wild Trout Waters	R4	LOD has been reduced to 75' to minimize impacts to WW-T50-21003.	This crossing was not significantly changed during field routing. The original crossing angle was nearly perpendicular and the crossing location allows wetland W-T50-21003 to be crossed at its narrowest portion at the edge of the wetland.	SBR with SC150 fabric	50
Wetland	N/A	W-T50-21003	54.1	EV	N/A	N/A	PFO	LOD has been reduced to 75' to minimize impacts to W-T50-21003.	This crossing was not significantly changed during field routing. The original crossing angle was nearly perpendicular and the crossing location impacts the narrowest part of this wetland along its edge.	N/A	N/A
Stream	UNT to Millard Creek (WW-T50-21003A)	WW-T50-21003A	54.1	CWF, MF	Intermittent	Wild Trout Waters	R4	LOD has been reduced to eliminate impacts to WW-T50-21003A.	This feature is no longer impacted based on LOD reductions.	N/A	N/A
Wetland	N/A	W-T12-21007C	54.4	None	N/A	N/A	PFO	LOD has been reduced to eliminate impacts to W-T12-21007C.	This feature is no longer impacted based on LOD reductions.	N/A	N/A
Wetland	N/A	W-T12-21007A	54.4	None	N/A	N/A	PEM	LOD has been reduced to 80' to minimize impacts to W-T12-21007A. Further LOD reduction to 75' was not possible due to the saturated nature of the wetland, unconsolidated soils in area, adjacent stream, and additional excavations needed for the foreign line crossing. The additional workspace will provide storage for spoil within the wetland and will result in less impact than transporting material to a stockpile area outside the wetland.	This crossing was field routed to cross this wetland at a perpendicular angle and in a location that impacts interior uplands, reducing overall wetland impacts. This portion of the W-T12-21007 wetland system is PEM and previously disturbed by an existing foreign pipeline. Several other hydrologic features are avoided entirely by utilizing this crossing point: stream WW-T12-21006 and associated fringing wetlands W-T12-21007A-1, A-2, A-3, A-4, A-5, A-6, C, C-1 are all avoided entirely due to field routing in this area.	N/A	N/A
Wetland	N/A	W-T12-21008-1	55.1	EV	N/A	N/A	PEM	W-T12-21008-1 does not extend across the full width of the LOD. Since the wetland width within the LOD is less than 75', the FERC Procedures do not require LOD reduction. However, the portion of the LOD within this wetland was reduced by 5' to minimize impacts.	This crossing was field routed to cross this wetland at a perpendicular angle and to avoid W-T12-21008 entirely. This crossing location also allows the pipeline to remain ~250' east of a residential area and 300' west of a much larger wetland system.	N/A	N/A
Stream	UNT to Millard Creek (WW-T12-21007)	WW-T12-21007	55.1	CWF, MF	Intermittent	Wild Trout Waters	R4	LOD has been reduced to 85' to minimize impacts to WW-T12-21007.	This crossing was field routed to cross this wetland at a perpendicular angle and to avoid W-T12-21008 entirely. This crossing location also allows the pipeline to remain ~250' east of a residential area and 300' west of a much larger wetland system.	SBR with SC150 fabric	50
Stream	UNT to Millard Creek (WW-T12-21007A)	WW-T12-21007A	55.1	CWF, MF	Ephemeral	Wild Trout Waters	R6	LOD has been reduced to 85' to minimize impacts to WW-T12-21007A.	This crossing was field routed to cross this wetland at a perpendicular angle and to avoid W-T12-21008 entirely. This crossing location also allows the pipeline to remain ~250' east of a residential area and 300' west of a much larger wetland system.	SBR with SC150 fabric	50

Resource Type (Stream or Wetland)	Resource Name	Resource ID	MP	Chapter 93 Classification, Wetland Classification	Stream Type (Perennial, Intermittent, Ephemeral)	Stream Trout Status (Class A Wild Trout, Trout Stocked)	Wetland (Cowardin Classification)	Limits of Disturbance (LOD) Adjustments	Field Routing Adjustments within 600-foot Wide Corridor	Stream Bank Stabilization BMP	Width of Erosion Control Blanket Required for Stream Bank Stabilization (ft)
Wetland	N/A	W-T12-21009A / W-T12-21009A-1 / W-T12-21009A-2	55.5	EV	N/A	N/A	PEM	LOD has been reduced to 75' to minimize impacts to this wetland complex.	This crossing was field routed to keep P1's outside of the wetland boundary and to cross these features at a roughly perpendicular angle. The alignment avoids nearly all impacts to W-T12-21009A.	N/A	N/A
Wetland	N/A	W-T12-21009B	MOC-0061 0.05	EV	N/A	N/A	PSS	LOD has been reduced to 75' to minimize impacts to W-T12-21009B.	This crossing was field routed to keep P1's outside of the wetland boundary and to cross this feature at a roughly perpendicular angle.	N/A	N/A
Wetland	N/A	W-T12-21009C	MOC-0061 0.06	EV	N/A	N/A	PFO	LOD has been reduced to 75' to minimize impacts to W-T12-21009C.	W-T12-21009B, W-T12-21009C and WW-T92-21002, WW-T12-21009, WW-T12-21009A are part of a large wetland/stream/pool system. This crossing point occurs where the system is relatively narrow, ~350' in total width, compared to other areas to the north and south that could exceed 1,000' in width.	N/A	N/A
Stream	UNT to Tower Branch (WW-T92-21002)	WW-T92-21002	MOC-0061 0.07	CWF, MF	Ephemeral	Wild Trout Waters	R6	LOD reduced to 75' to minimize impacts to WW-T92-21002.	This crossing was field routed to keep P1's outside of the wetland boundary and to cross this feature at a roughly perpendicular angle.	SBR with SC150 fabric	50
Stream	UNT to Tower Branch (WW-T12-21009A)	WW-T12-21009A	MOC-0061 0.09	CWF, MF	Perennial	Wild Trout Waters	R3	LOD has been reduced to 75' to minimize impacts to WW-T12-21009A.	This crossing was field routed for a roughly perpendicular crossing. Utilizing this location also reduces impacts to W-T12-21009C and avoids WW-T12-21009, W-T12-21009B-1 and W-T12-21009C-1 entirely.	SBR with SC150 fabric	50
Wetland	N/A	W-T48-21002A	M-0062 0.19	None	N/A	N/A	PEM	LOD has been reduced to 75' to minimize impacts to W-T48-21002A.	This crossing was field routed for a roughly perpendicular crossing. Utilizing this location also reduces impacts to W-T12-21009C and avoids WW-T12-21009, W-T12-21009B-1 and W-T12-21009C-1 entirely.	N/A	N/A
Wetland	W-T48-21002C	W-T48-21002C	M-0062 0.22	None	N/A	N/A	PFO	LOD has been reduced to 75' to minimize impacts to W-T48-21002C.	This crossing was field routed to keep P1's outside of the wetland boundary and to cross at a perpendicular angle at the narrowest portion of the wetland.	N/A	N/A
Wetland	N/A	W-T48-21001	56.7	EV	N/A	N/A	PEM	W-T48-21001 does not extend across the full width of the LOD. Since the wetland width within the LOD is less than 75', the FERC Procedures do not require LOD reduction. In addition, an LOD reduction at this location would only be possible in the adjacent upland area and would not result in minimization of wetland impacts.	This crossing was not significantly changed during field routing. The original alignment avoids a majority of this wetland, crossing the wetland at a narrow point at the northern boundary.	N/A	N/A
Stream	UNT to Tower Branch (WW-T48-21001A)	WW-T48-21001A	56.8	CWF, MF	Intermittent	Wild Trout Waters	R4	LOD has been reduced to eliminate impacts to WW-T48-21001A.	This feature is no longer impacted based on LOD reductions.	N/A	N/A
Stream	Tower Branch (WW-T48-21001)	WW-T48-21001	56.8	CWF, MF	Perennial	Wild Trout Waters	R3	LOD has been reduced to 75' to minimize impacts to WW-T48-21001.	This crossing was not significantly changed during field routing. The original alignment crosses the stream at a perpendicular angle.	SBR with SC150 fabric	50
Wetland	N/A	W-T48-21003	56.8	EV	N/A	N/A	PEM	LOD has been reduced to 75' to minimize impacts to W-T48-21003.	This crossing was not significantly changed during field routing. The original alignment crosses this wetland at a perpendicular angle and at its eastern edge.	N/A	N/A
Stream	UNT to Tower Branch (WW-T17-21001)	WW-T17-21001	57.2	CWF, MF	Ephemeral	Wild Trout Waters	R6	LOD has been reduced to 85' to minimize impacts to WW-T17-21001.	This crossing was not significantly changed during field routing. The original alignment crosses this stream at a perpendicular angle while maintaining collocation with an existing foreign pipeline.	SBR with SC150 fabric	50

Drawn By & Date/Time: Idelo May 01, 2017 - 9:18am
 Drawing Location & Name: G:\0851\14C\14C4909\DWG\BMPs&DETAILS\PL_DNT14C4909(10)_SU-TB.dwg

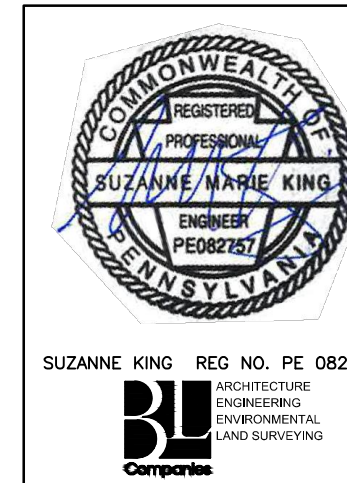

REVISIONS					
NO.	DATE	BY	DESCRIPTION	W.O. NO.	CHK. APP.
0	08/26/2015	BL	ISSUED FOR PADEP SUBMITTAL	W0572385	JLK SMK
1	12/02/2015	BL	ISSUED FOR PADEP RESUBMITTAL	W0572385	JLK SMK
2	Oct. 2016	BL	PADEP TECHNICAL DEFICIENCY RESPONSE #1	W0572385	JLK SMK
3	April 2017	BL	PADEP TECHNICAL DEFICIENCY RESPONSE #2	W0572385	JLK SMK

TRANSCONTINENTAL GAS PIPE LINE COMPANY, LLC			
ATLANTIC SUNRISE PROJECT			
PROPOSED 30" CENTRAL PENN LINE NORTH PENNSYLVANIA BEST MANAGEMENT PRACTICES AND QUANTITIES PLAN SET			
SUSQUEHANNA COUNTY, PENNSYLVANIA			
QUANTITY, CROSSING AND ACIDIC SOIL TABLES			
DRAWN BY:	ELZ	DATE:	05/15/15
CHECKED BY:	JLK	DATE:	07/02/15
APPROVED BY:	SMK	DATE:	07/08/15
ISSUED FOR:	CONSTRUCTION	REVISION:	J
DRAWING NUMBER:	24-1601-70-28-A/1683_3-BMP-SU-TB SHEET 3		
OF:	3		

