

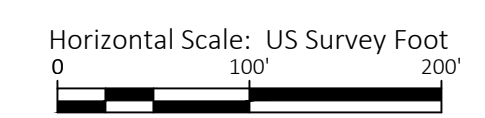
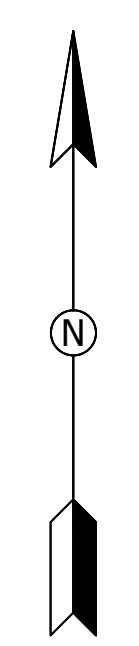
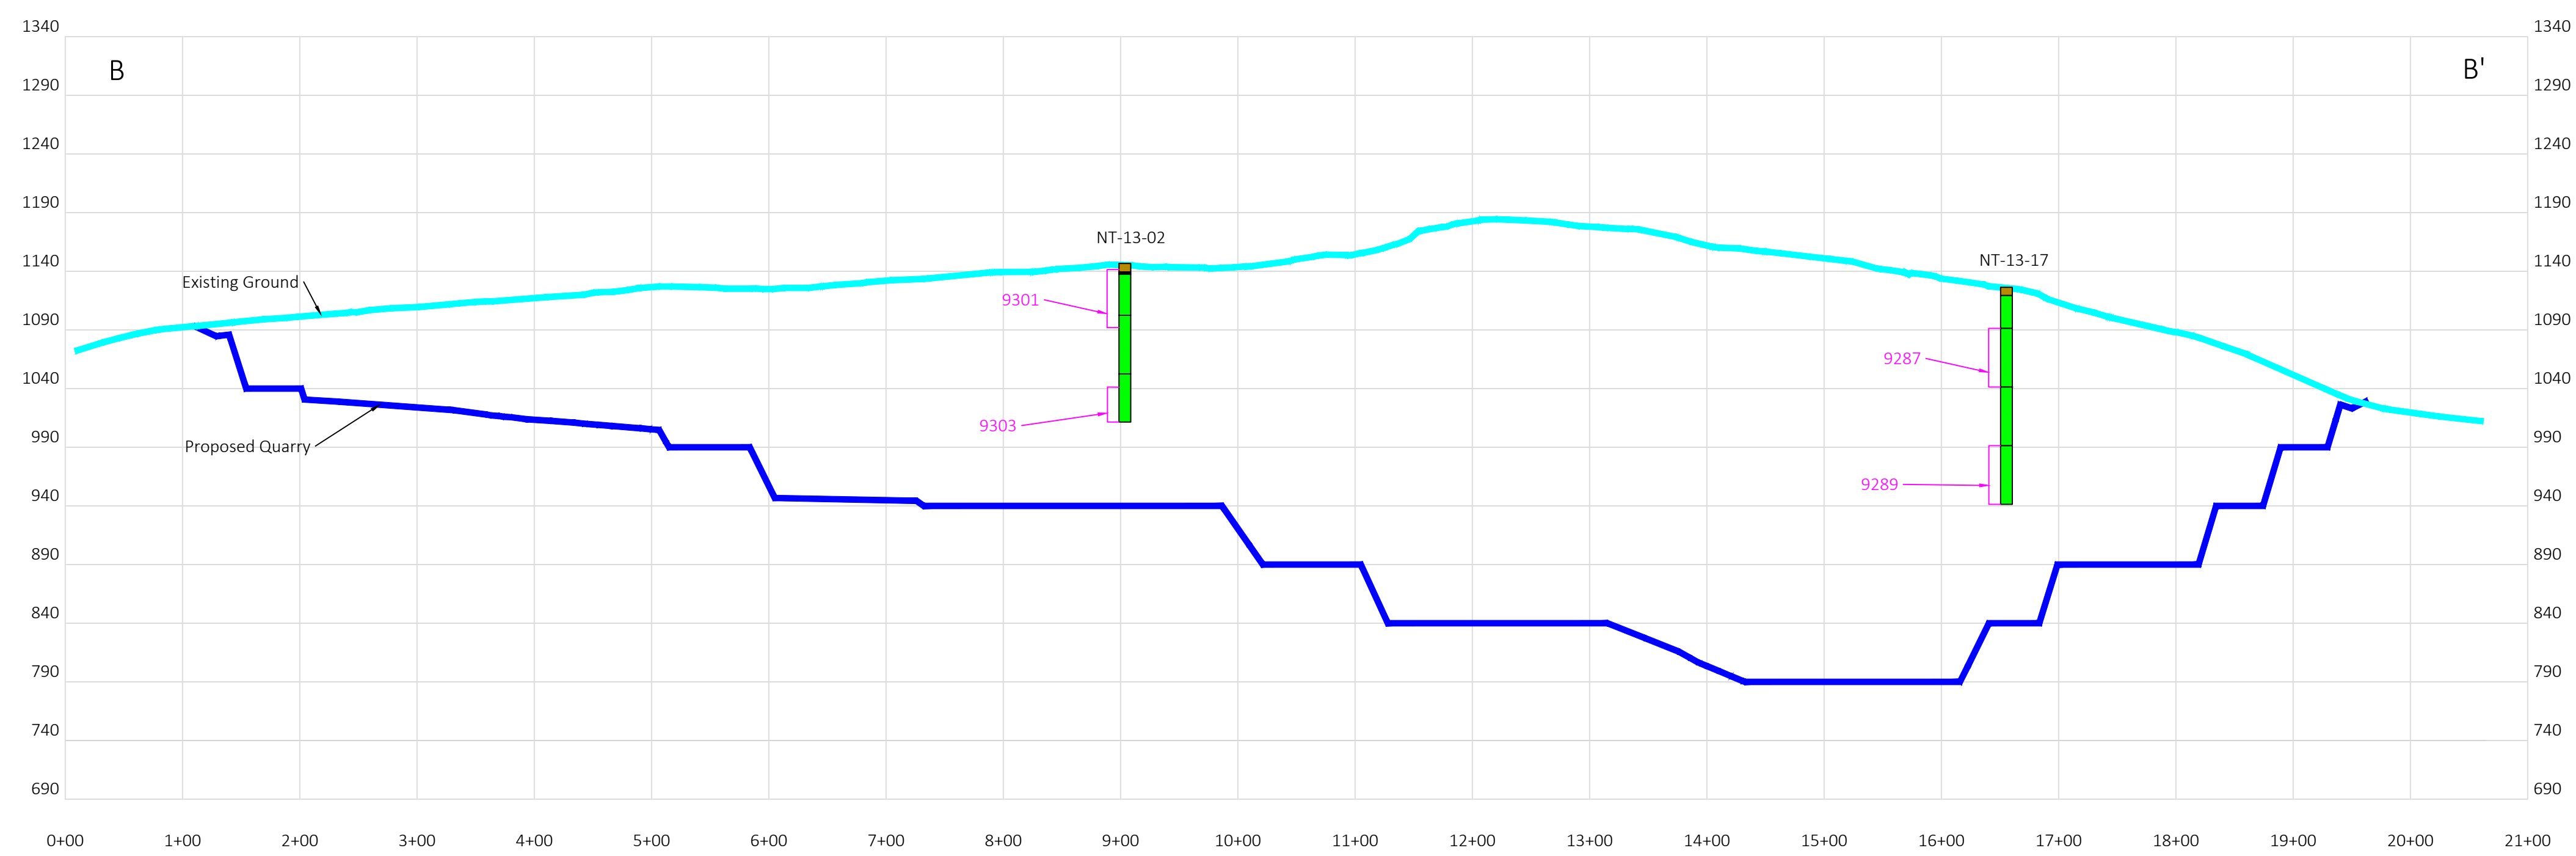
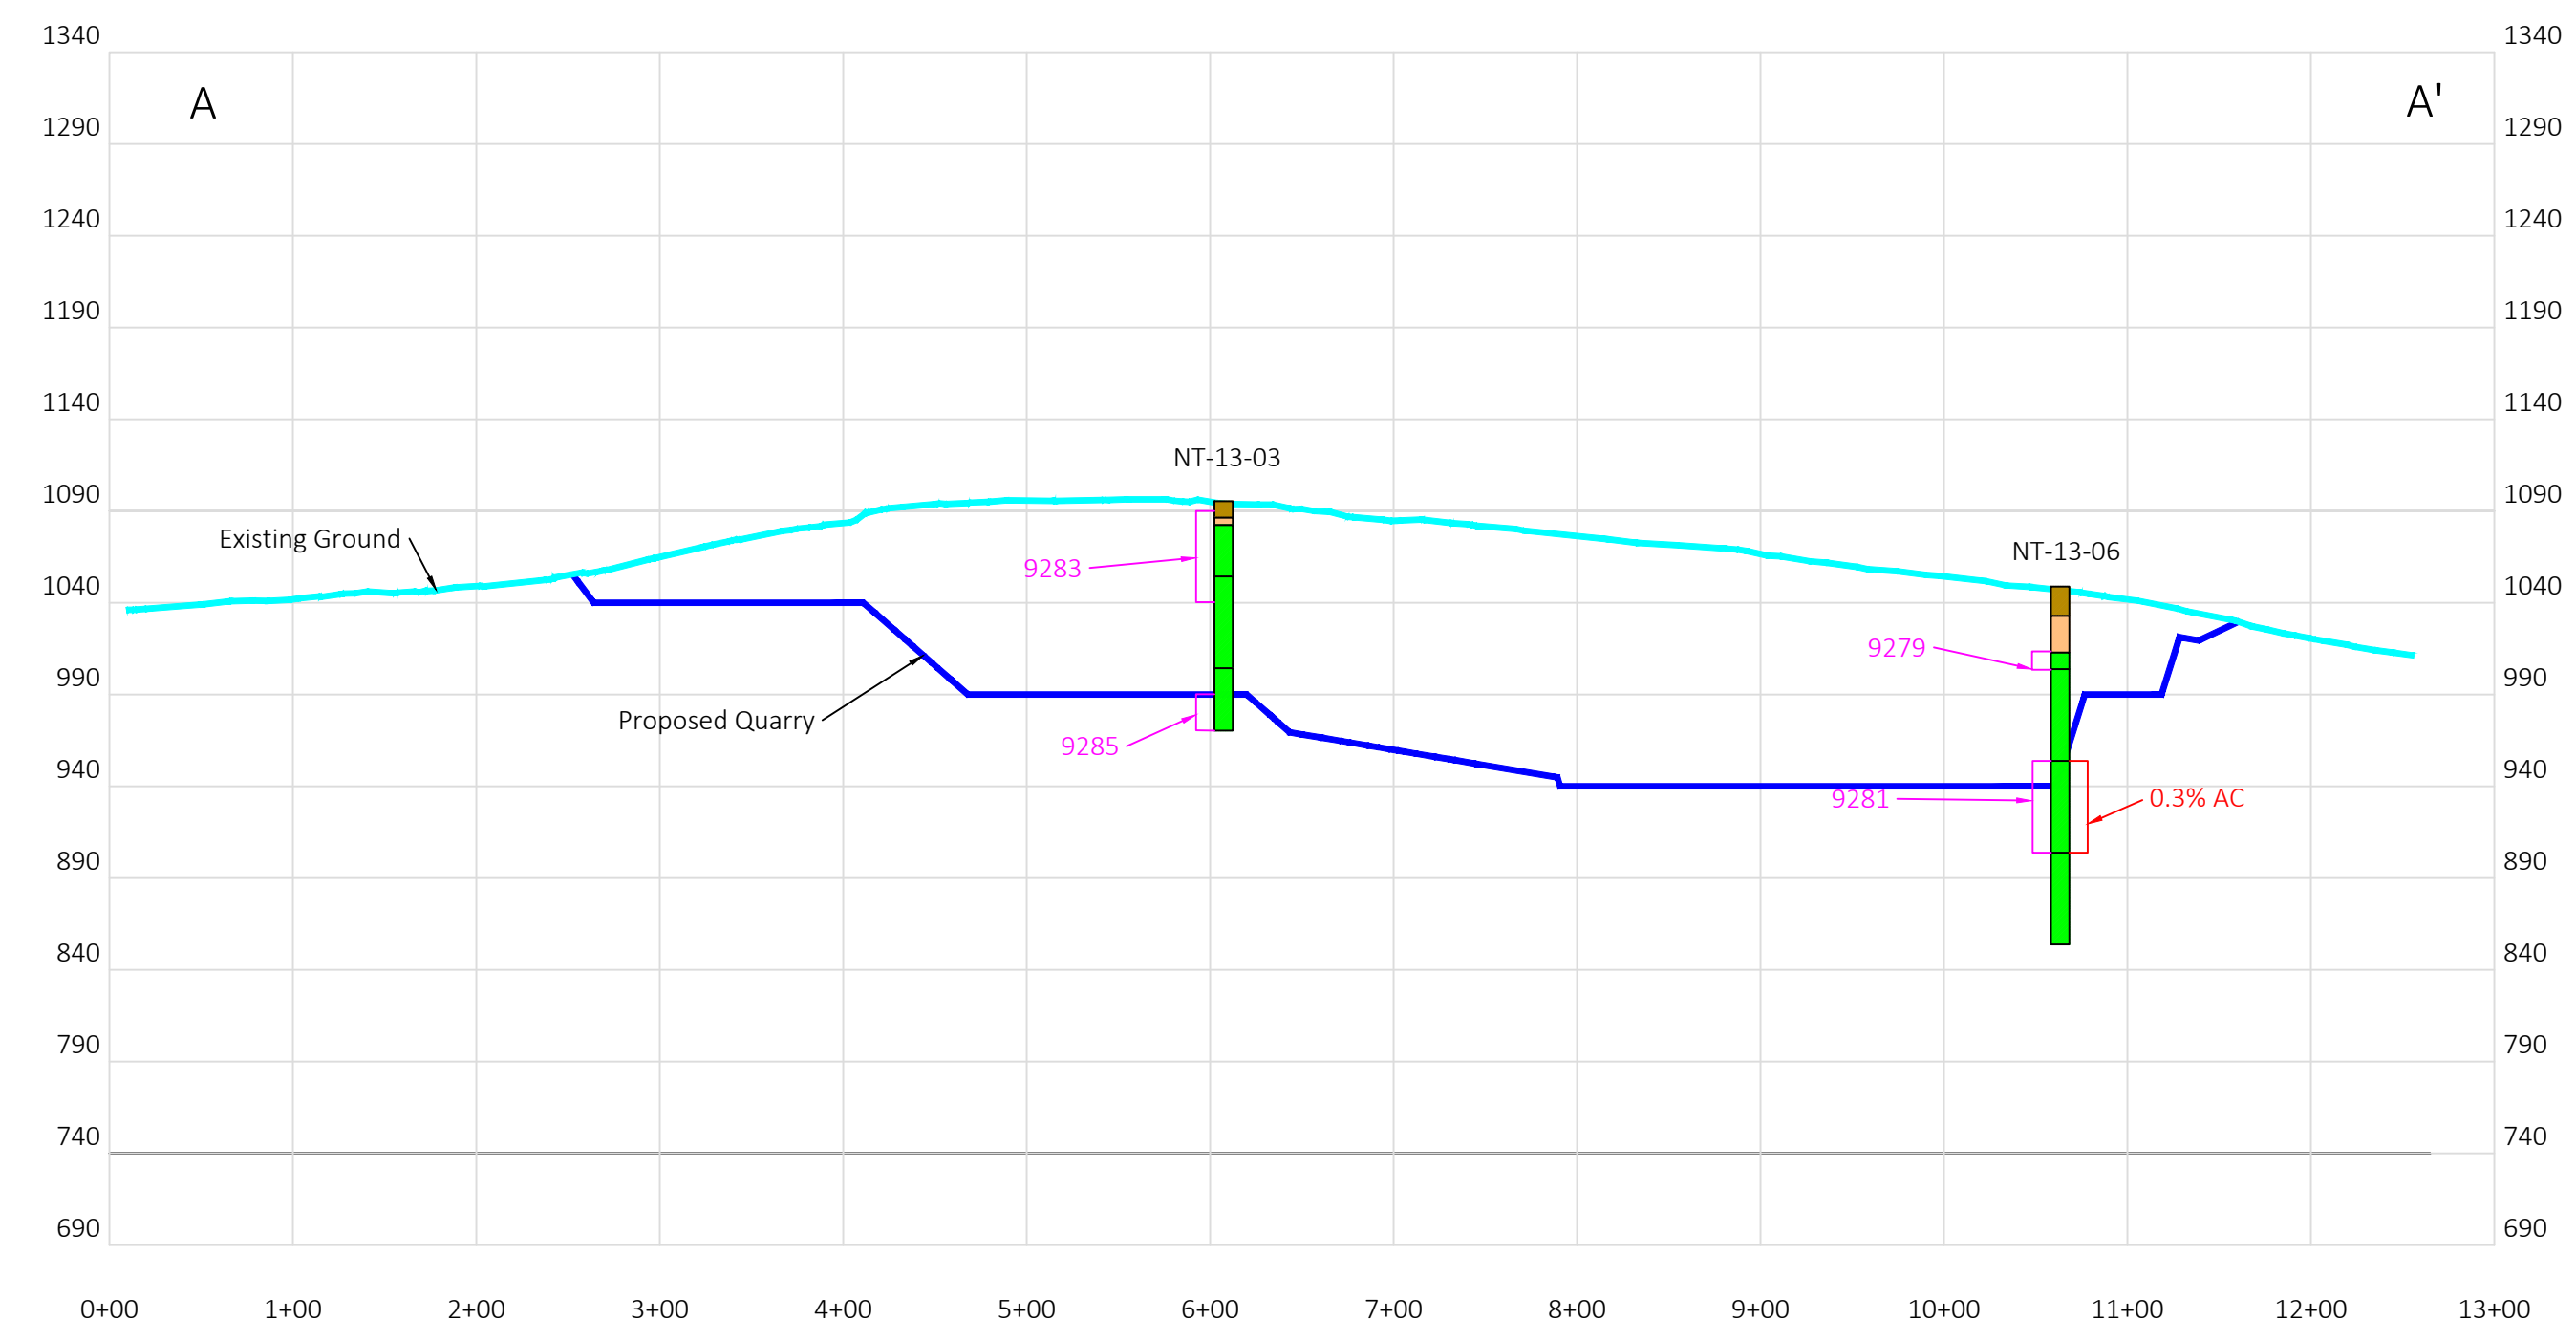
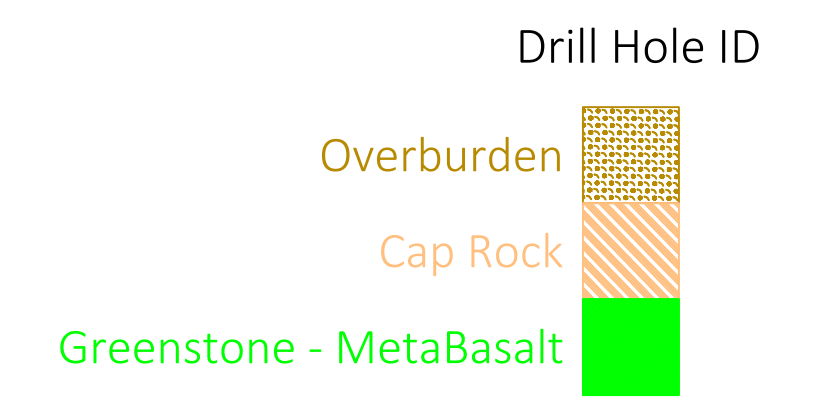


Attachment D
Core Sample Location Map

Revised 01-03-2020








 Charmian Northern Tract DESCRIPTION: Drill Holes with AC Testing Data Plan View	DRAWN BY: JMW	CHECKED BY:
	SCALE: 1" = 150'	DATE: 09/18/2019
	DATUM: NAD 83 PA State Plane, South Zone/NADV 88	
	SURVEY DATE: 12/2017	SHEET: 1 of 4

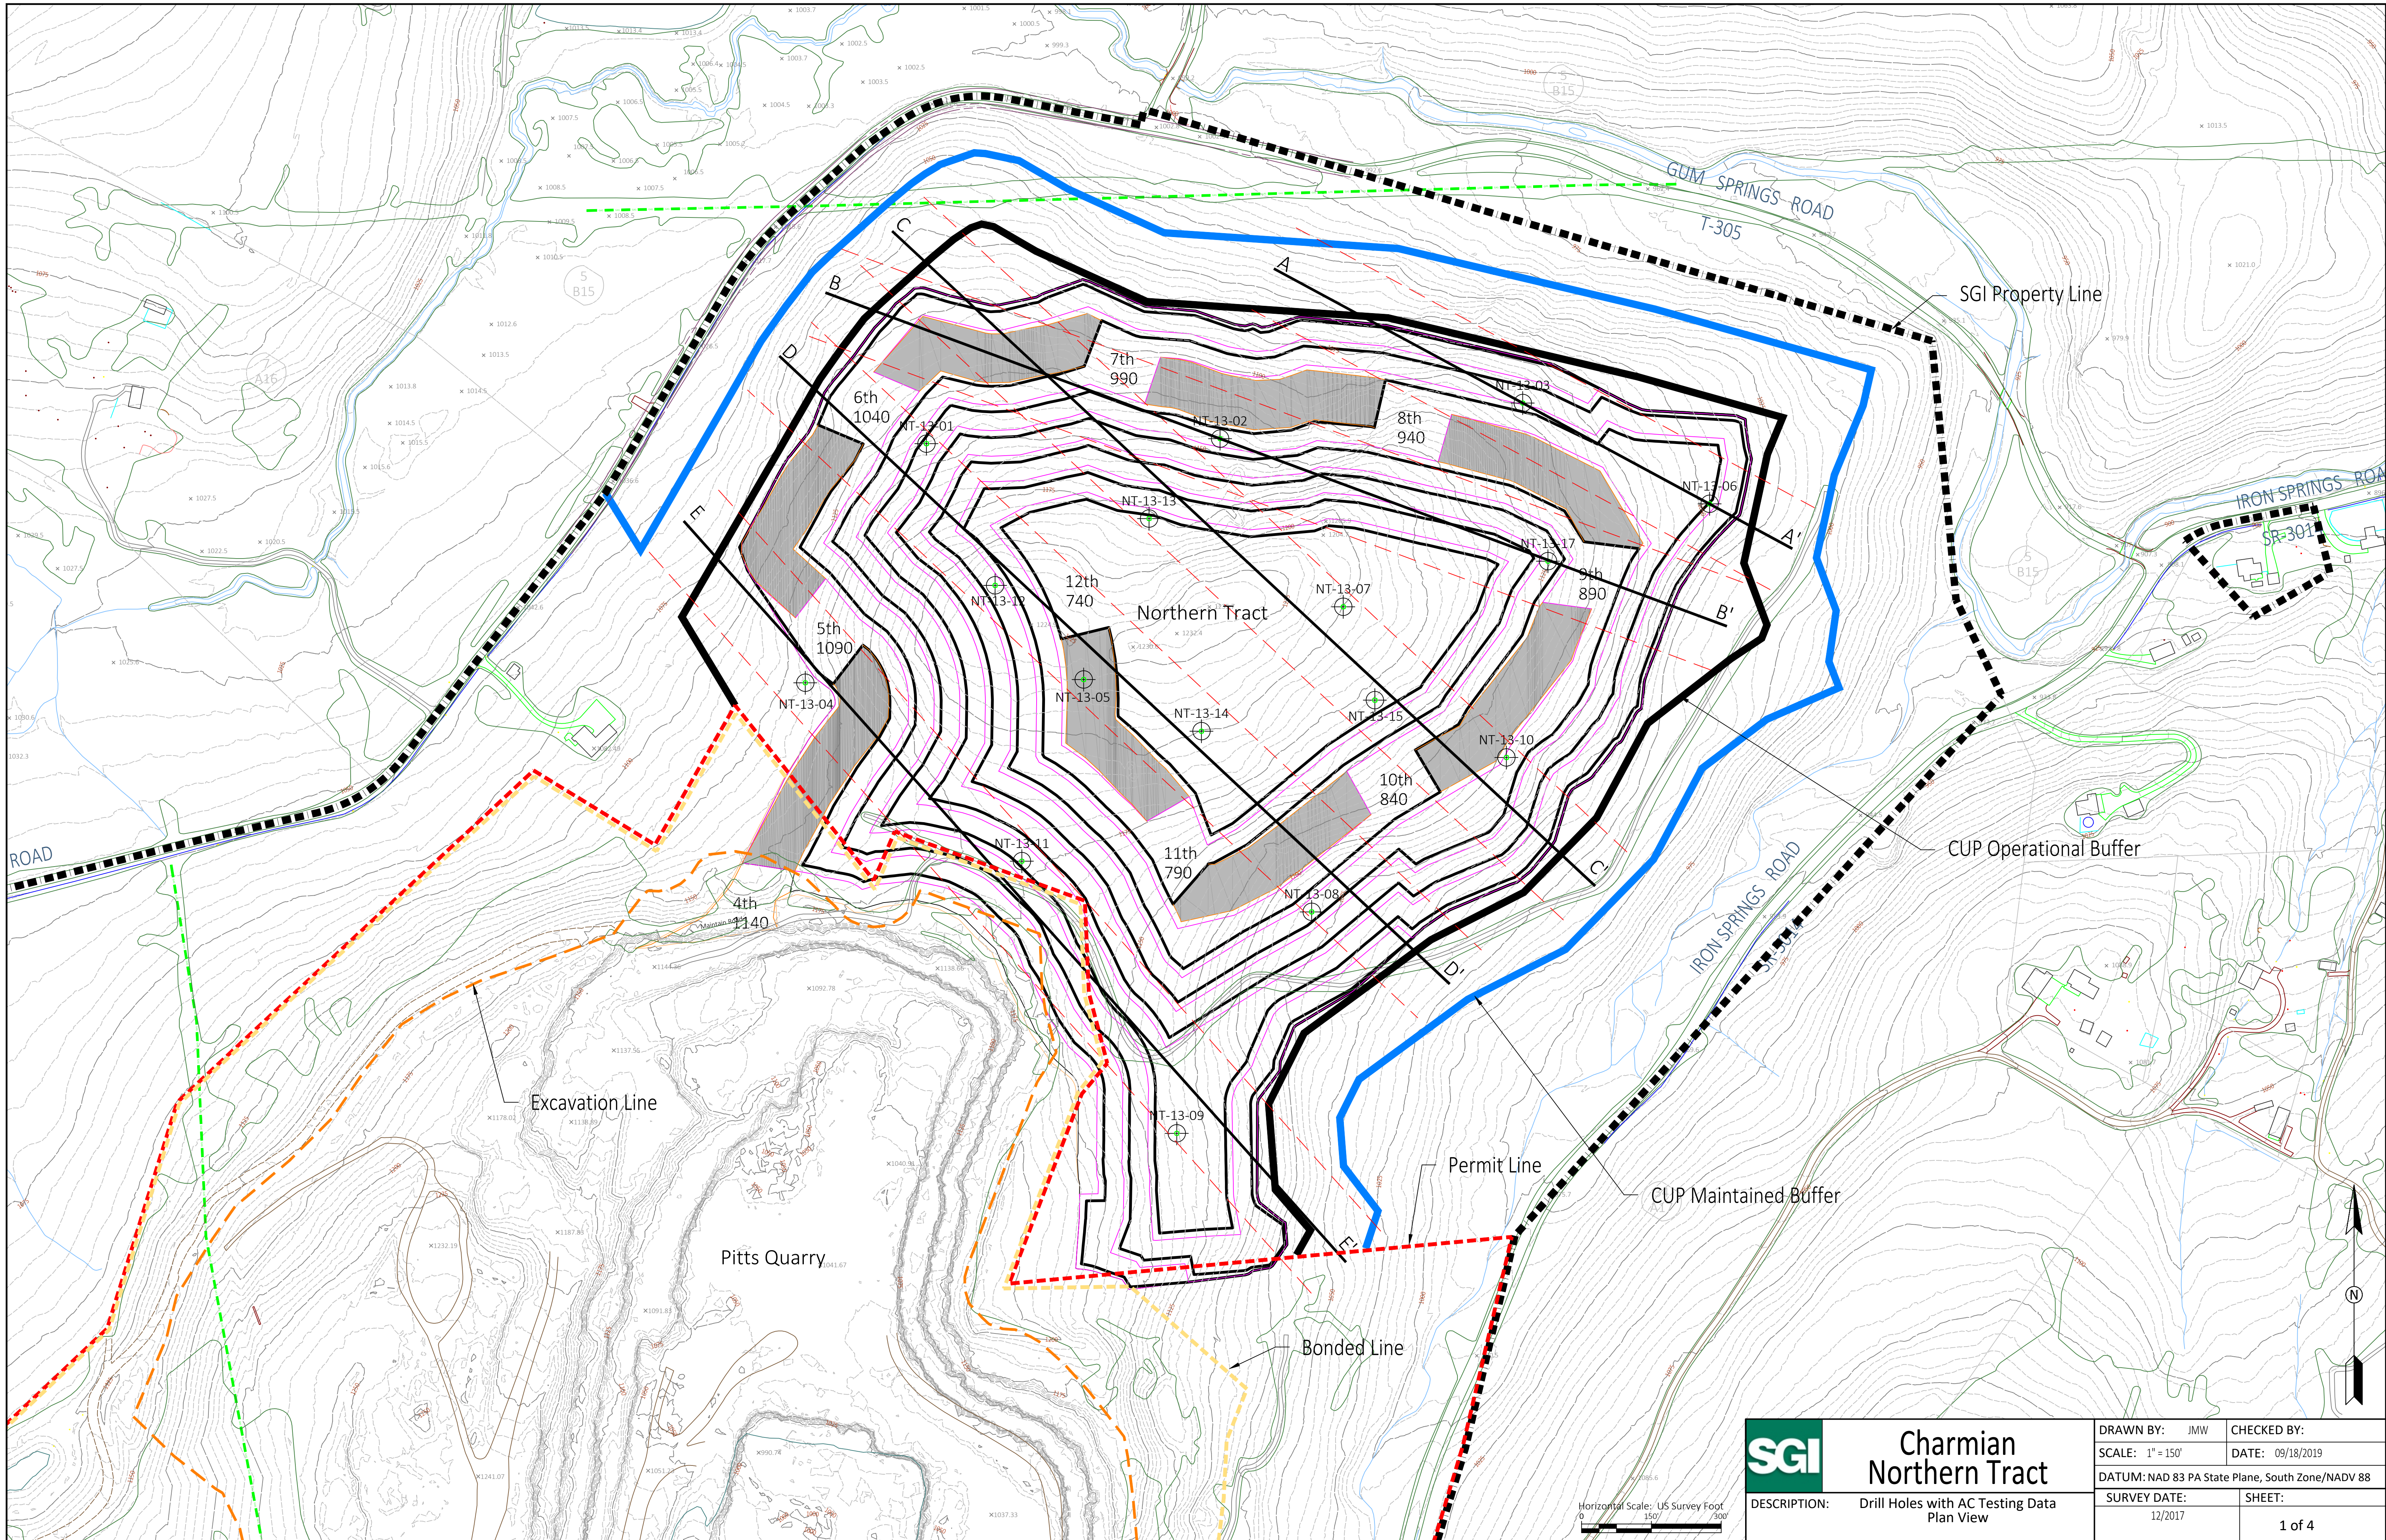




Charmian Northern Tract	DRAWN BY: JMW	CHECKED BY:
	SCALE: 1" = 100'	DATE: 01/03/20
DESCRIPTION: Drill Holes with AC Testing Data Cross Sectional View	DATUM: NAD 83 PA State Plane, South Zone/NADV 88	
	SURVEY DATE: 12/2017	SHEET: 2 of 4

Z:\0000\Charmian Northern Tract\Drawings\121217\121217-02-Drill Holes with AC Testing Data Cross Sectional View.dwg, 12/20/2017 4:28:58 PM

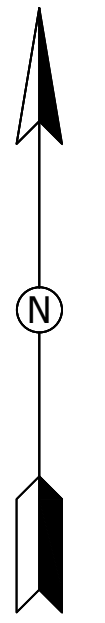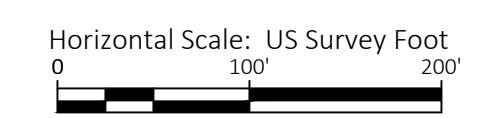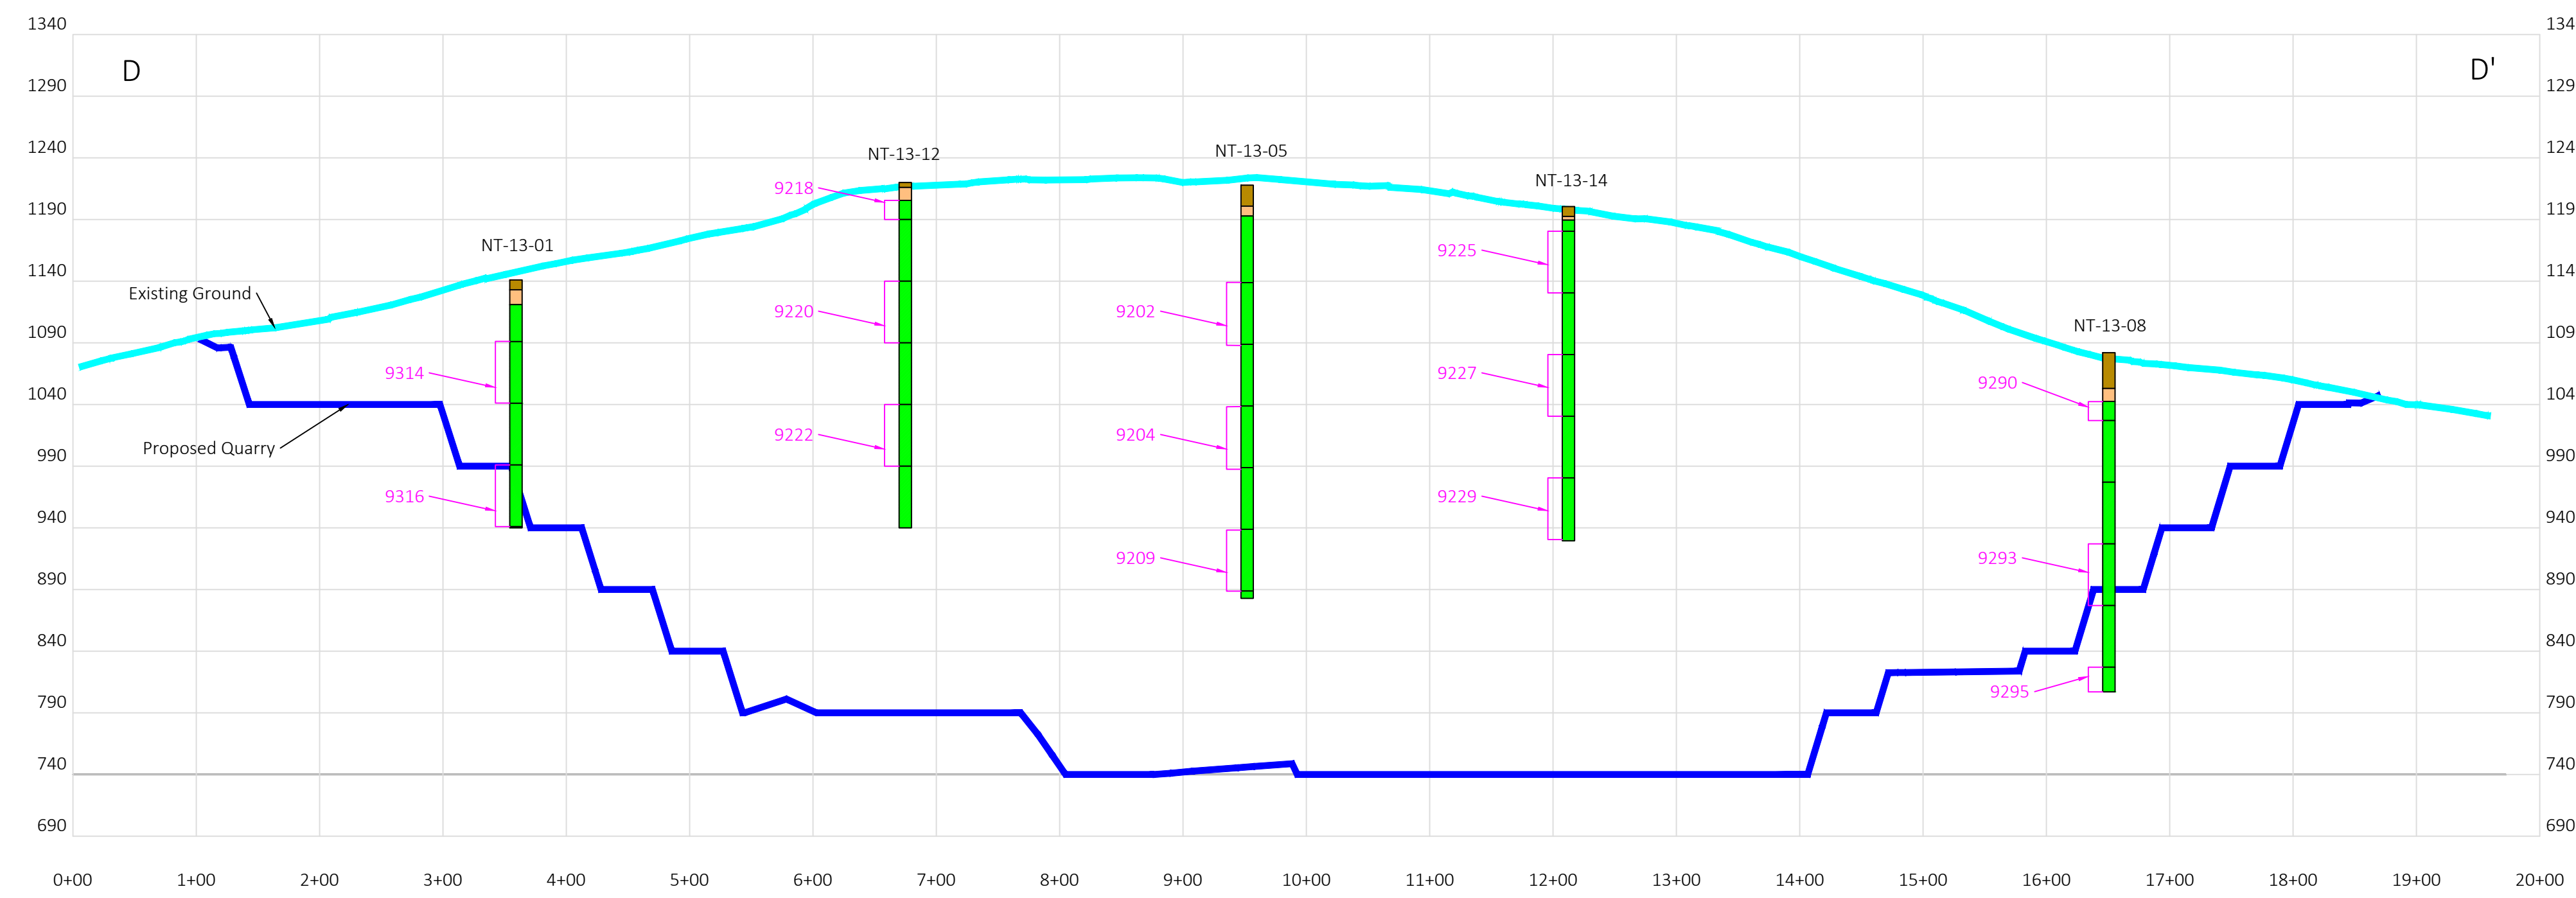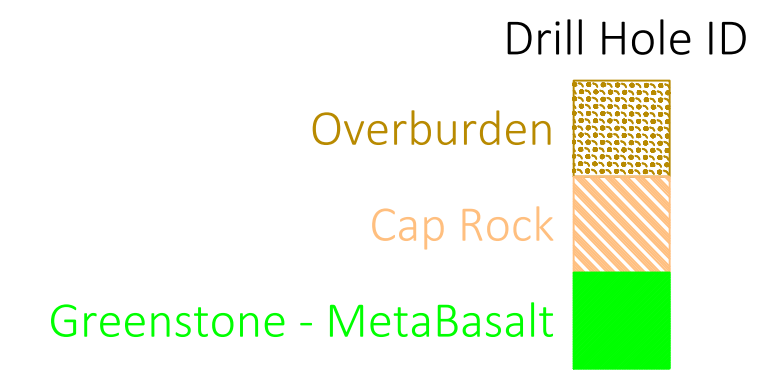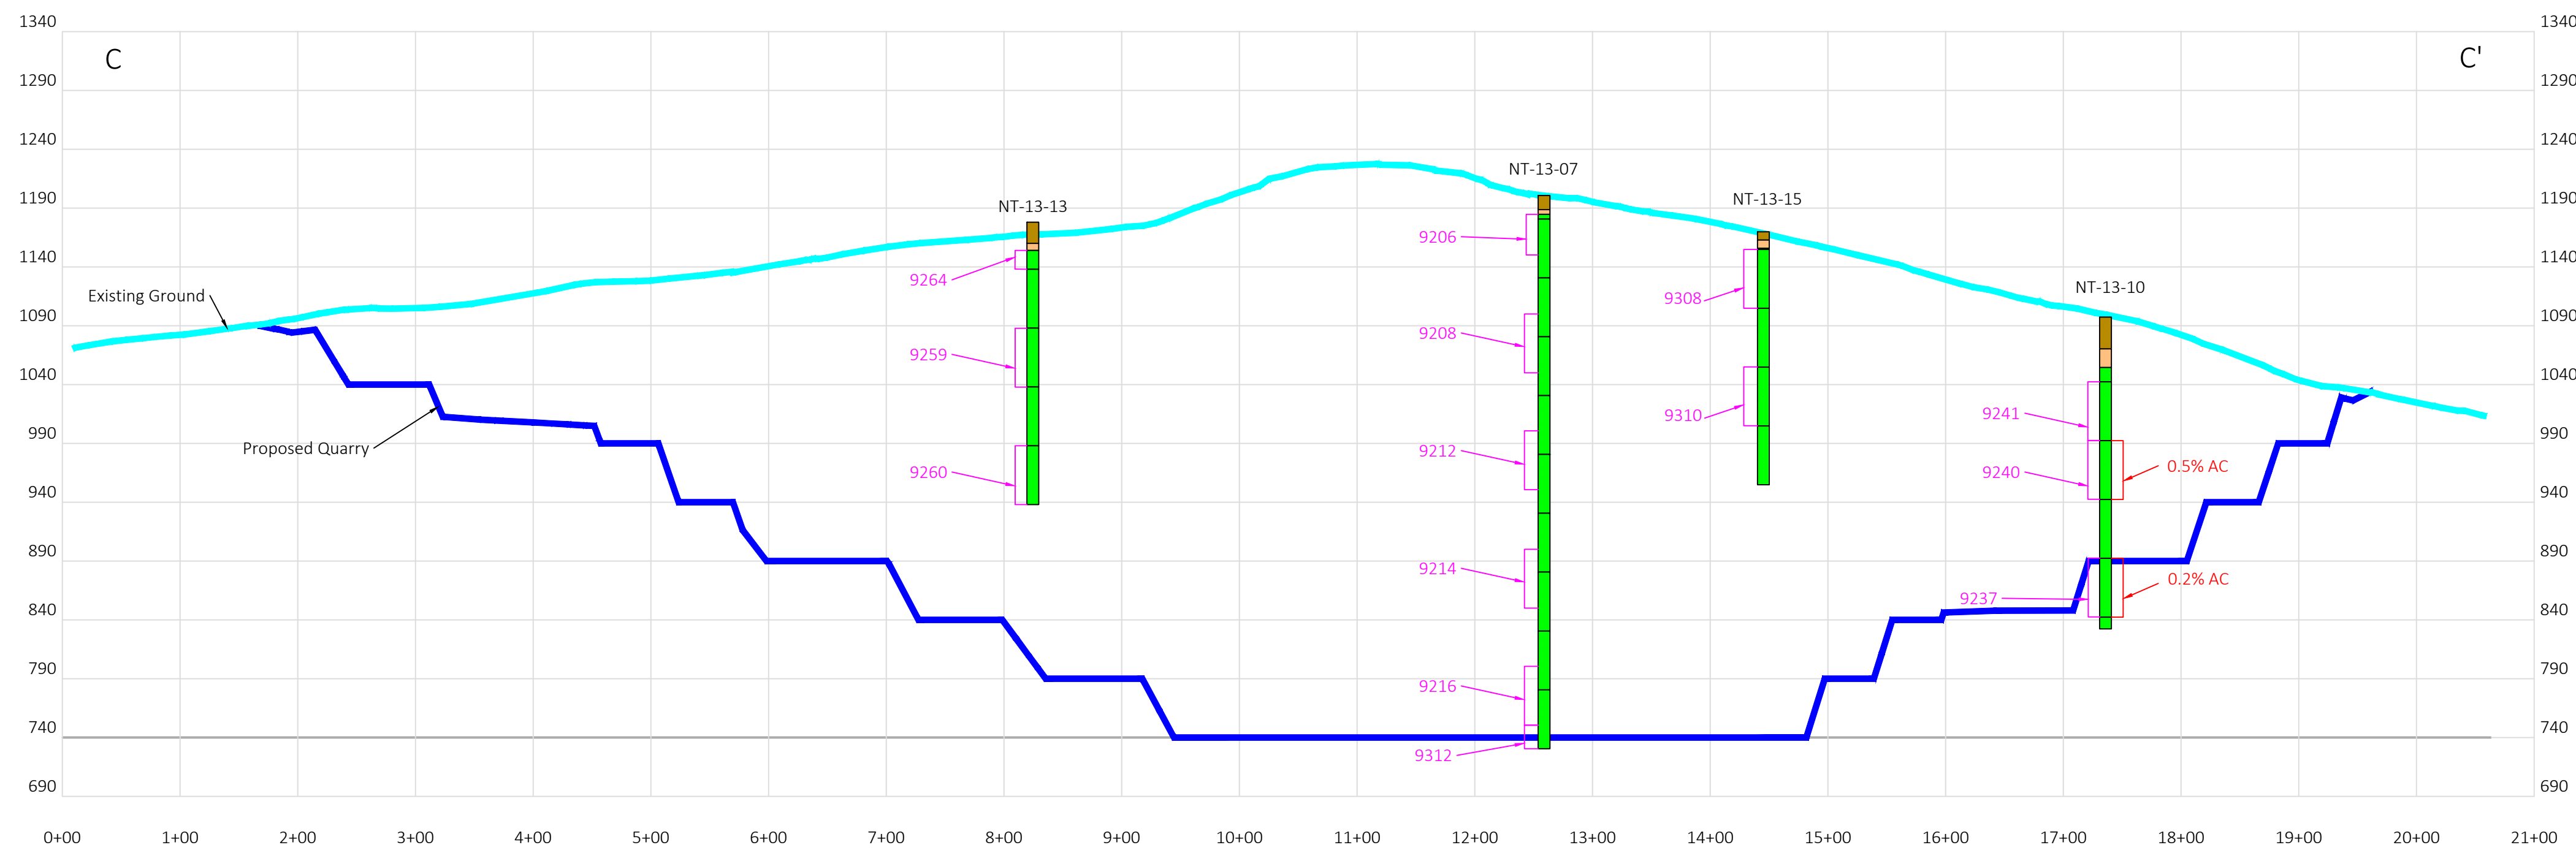

	Charmian Northern Tract		DRAWN BY: JMW	CHECKED BY:
	Drill Holes with AC Testing Data Cross Sectional View		SCALE: 1" = 100'	DATE: 01/03/20
			DATUM: NAD 83 PA State Plane, South Zone/NADV 88	
			SURVEY DATE: 12/2017	SHEET: 3 of 4

Z:\0000\Charmian Northern Tract\Drawings\12-03-2017\12-03-2017-02-01-NT-Drillings\01-03-2020\01-03-2020-03-01.dwg

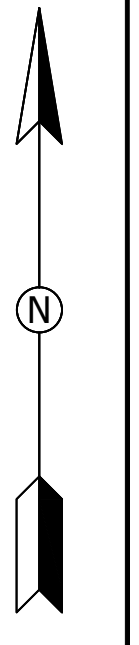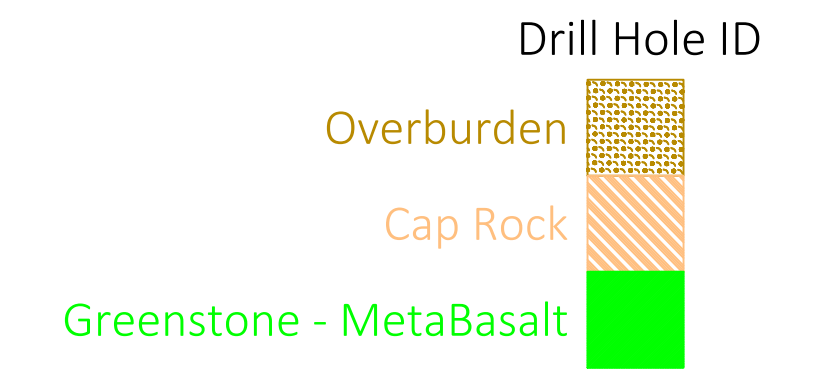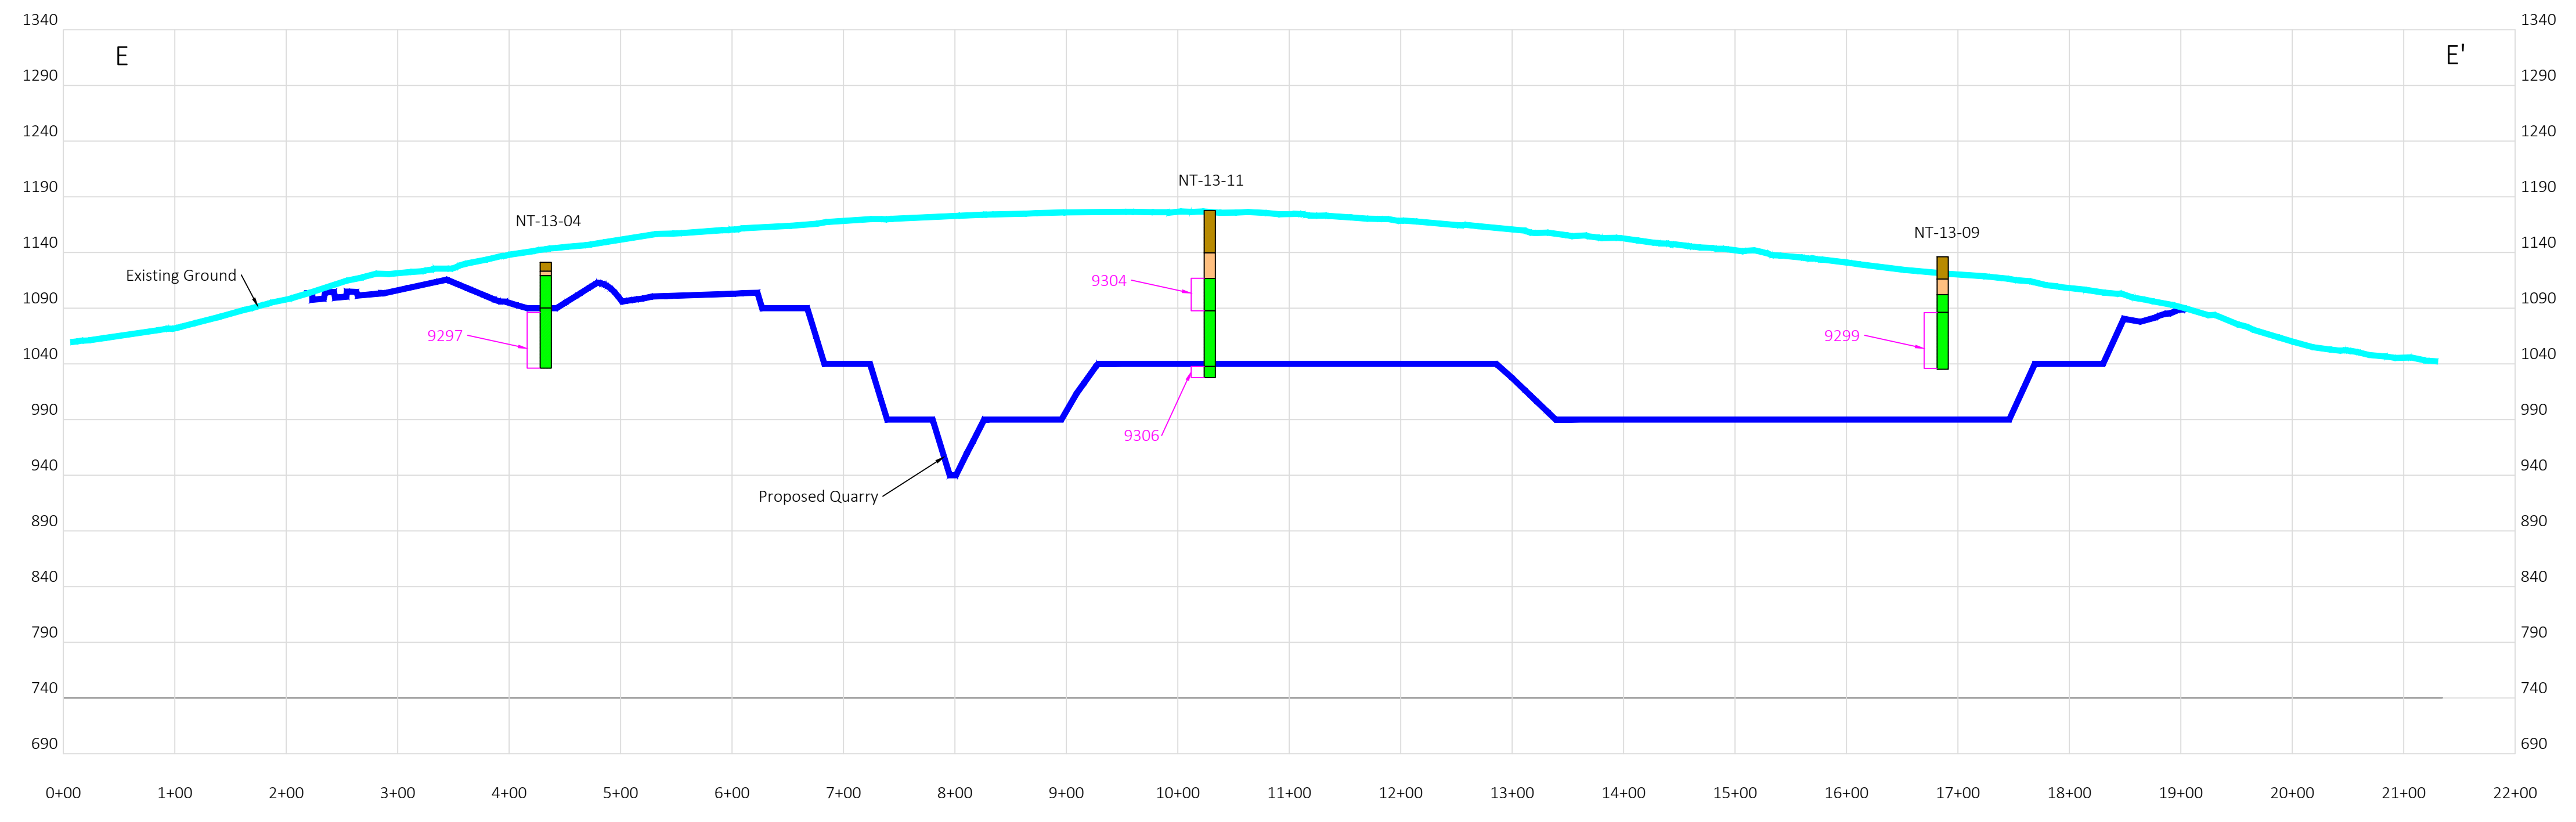

Horizontal Scale: US Survey Foot
 0 100' 200'

SGI	Charmian Northern Tract	DRAWN BY: JMW	CHECKED BY:
		SCALE: 1" = 100'	DATE: 01/03/20
DESCRIPTION: Drill Holes with AC Testing Data Cross Sectional View		DATUM: NAD 83 PA State Plane, South Zone/NADV 88	
		SURVEY DATE: 12/2017	SHEET: 4 of 4

Z:\00000\Charmian Northern Tract\Drawings\121217\121217-02-Drill Holes with AC Testing Data Cross Sectional View.dwg (JMW) 12/20/2017 4:08:57 PM