

SUBMERGED LAND LICENSE AGREEMENT SUBMITTALS

1. **JPA #** : E13-185
2. **Legal Name of Client**: - PennEast Pipeline Company LLC
State of Incorporation - PA
3. **Principal place of business** – 1 Meridian Boulevard Suite 2C01 Wyomissing, PA 19610
Employer ID# - 47-1573364
4. **Client's contact person & contact info.**– UGI Energy Services – Amber Holly – 610-373-7999 x 1172; aholly@ugies.com
5. **Consultant's name & contact info** – AECOM – Sarah Binckley – 610-832-2713; sarah.binckley@aecom.com
6. **This IS NOT in conjunction with a PennDOT Project.**
7. **County (Counties) and Municipality (ties) projects, encroachments or crossings are located in.**


Bear Creek Township, Luzerne County

Kidder Township, Carbon County
8. **Agreement type** – Commercial
9. **Locational Mapping of the Facilities** showing the “**FACILITIES AREA**” tagged on the map, with **Coordinates Example Lats & Longs: latitude 39° 53' 45.34" N, longitude -80° 13' 1.14" W**” **PLEASE ATTACH MAP WITH TEXT BOX TAGGED WITH INFORMATION AS STATE ABOVE- COLOR MAPS ARE ACCEPTABLE & PREFERRED, Monochromatic is accepted.** See attached USGS map.
10. **Project drawing** with dimensions L x W = total sq.ft =0.1 acres, (commercial) or linear ft (public service line)

SHOWING PROJECT AREA (outlined) WITH LENGTH & WIDTH = TOTAL SQ. FT FOR TOTAL TENTH OF ACRES OR TOTAL LINEAR FEET. ATTACH DRAWING WITH INSERT TEXT BOX TAGGED AS STATE ABOVE- COLOR DRAWINGS ARE ACCEPTABLE & PREFERRED, Monochromatic is accepted. See attached Project drawing.
11. **Description** – To install and maintain a 36-inch diameter natural gas pipeline to transport natural gas from Luzerne County, Pennsylvania to Mercer County, New Jersey. A dry, open-cut crossing method will be used to cross under the Lehigh River (Latitude 41° 7'51.30"N, Longitude 75°41'17.18"W), in Bear Creek Township, Luzerne County and Kidder Township, Carbon County.
12. **Please send (EMAIL) SLLA-Submittal to** RA-105-SLLA@pa.gov EP,105-SLLA and vmarx@pa.gov **in the To... line, Include attachments of Map, Facilities drawing/plans with email, (this sheet can be an attachment or body of email) N/A. Provided to the PADEP Northeast Regional Office as part of the PennEast Pipeline Project Joint Permit Applications for Carbon and Luzerne Counties.**

G:\PennEast\353754_PennEast_Pipeline_EPC\MapDataProd\FC\Work\GIS\MD\PENNEAST_USGS_QUADRANT_PADEP_MAPBOOK_85x11\2018_12_07\PENNEAST_AERIAL_IMAGERY_PADEP_MAPBOOK_85x11.mxd

12072018-8511-CVE-000

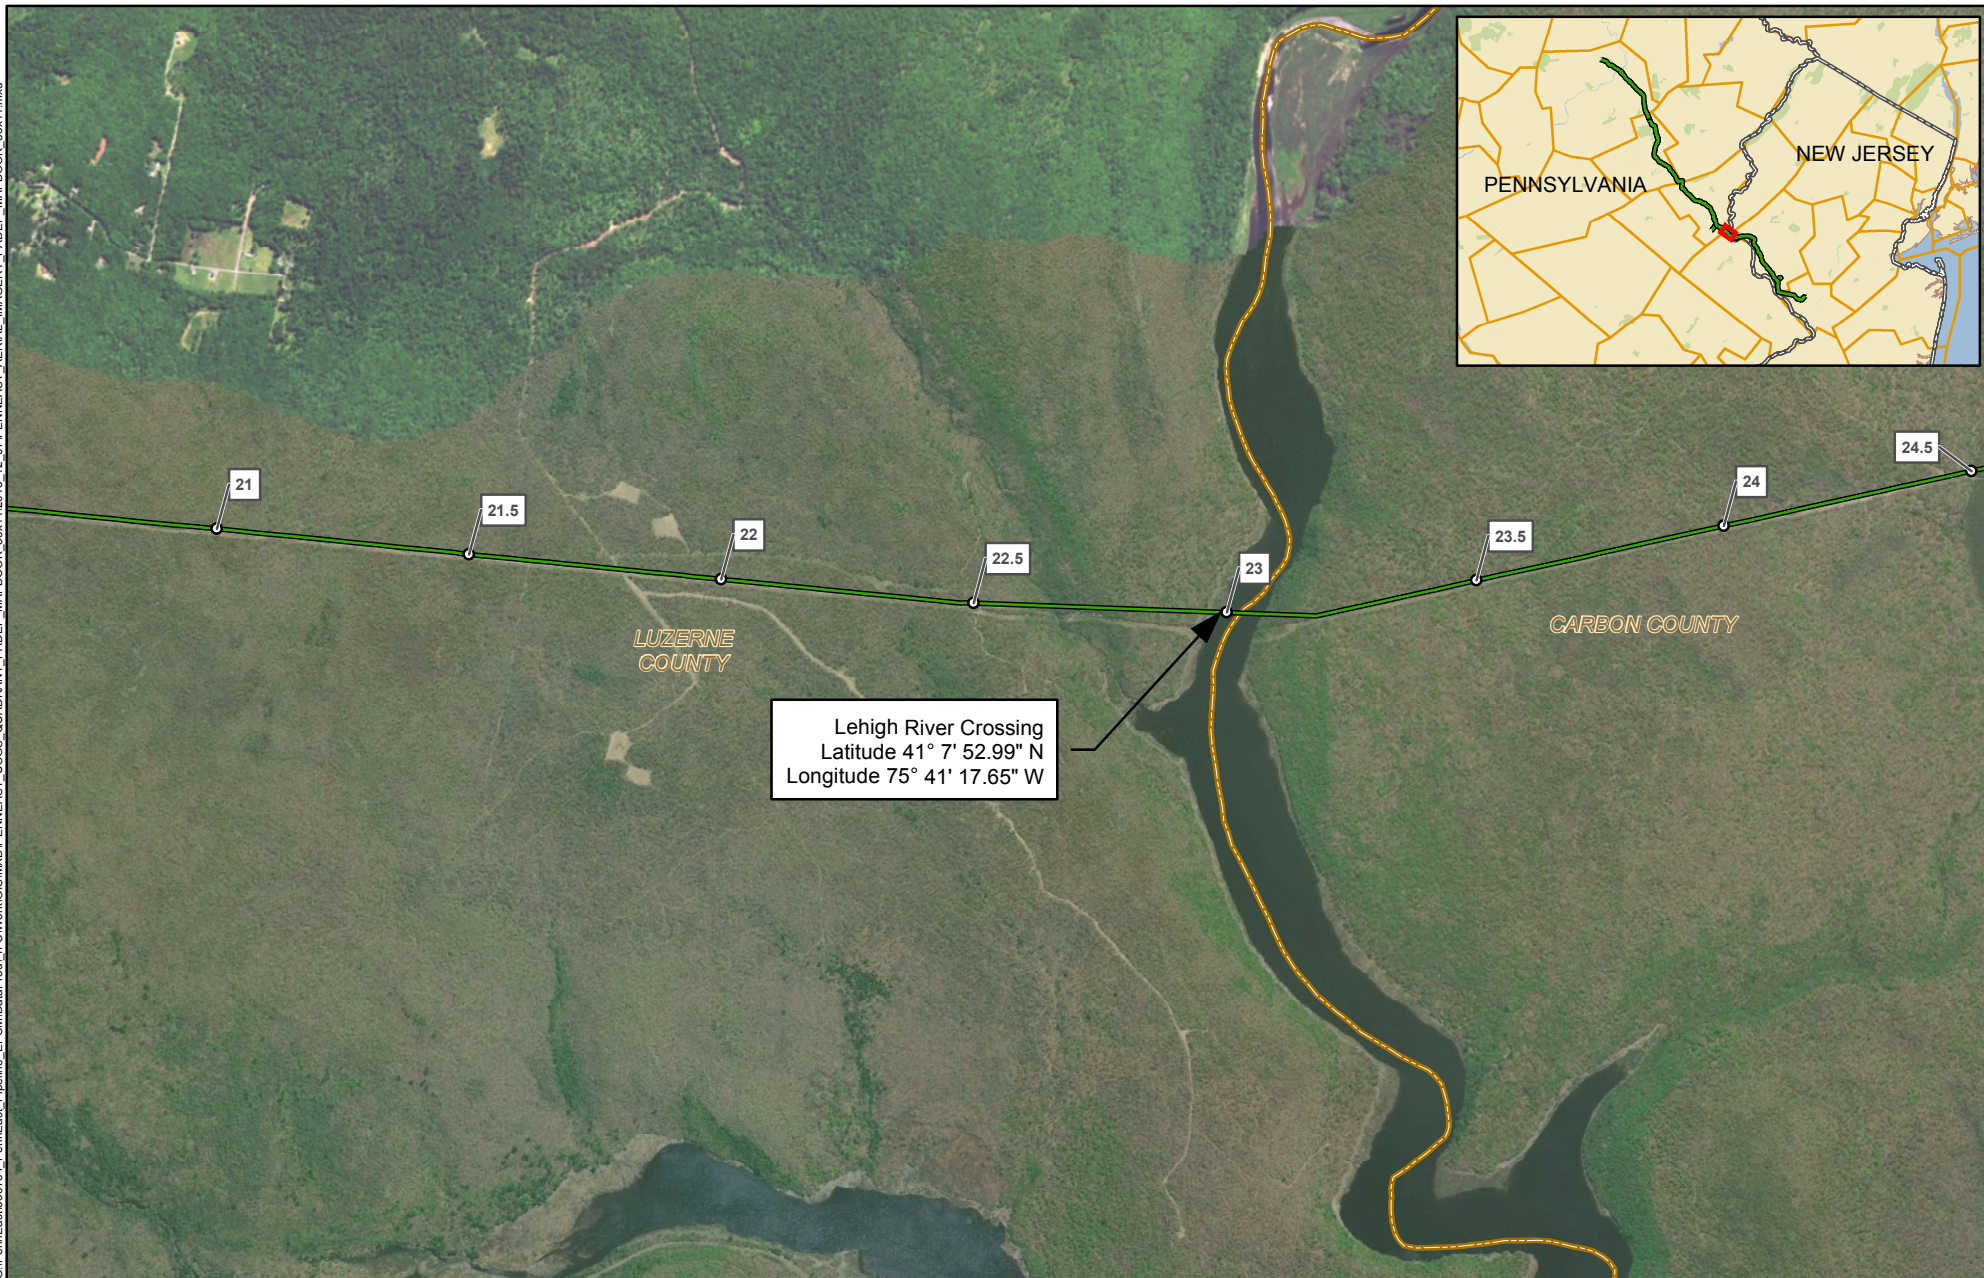

- 1 MILE POST STATION EQUATIONS
- PROPOSED PENNEAST PIPELINE CENTERLINE
- COUNTY BOUNDARY
- STATE BOUNDARY

PENNEAST PIPELINE PROJECT

AERIAL IMAGERY MAP

LUZERNE & CARBON COUNTIES

PENNSYLVANIA

2,000 1,000 0 2,000 4,000 FEET



ABSOLUTE SCALE:
1:24,000

REFERENCE SCALE:
1 IN = 2,000 FT




M
MOTT
MACDONALD

DRAWN BY:	SNP 12/2018
CHECKED BY:	KEK 12/2018
APPROVED BY:	MJD 12/2018
REV. DATE:	12/2018
REVISION:	3
DESC:	PADEP FILING
PAGE:	1 OF 1

G:\PennEast\353754_PennEast_Pipeline_EPC\MapDataProd\USGS_Quadrant_PADEP_MapBook_85x11\2018_12_07\PENNEAST_USGS_QUADRANT_PADEP_MAPBOOK_85x11.mxd

12072018-8511-CVE-000

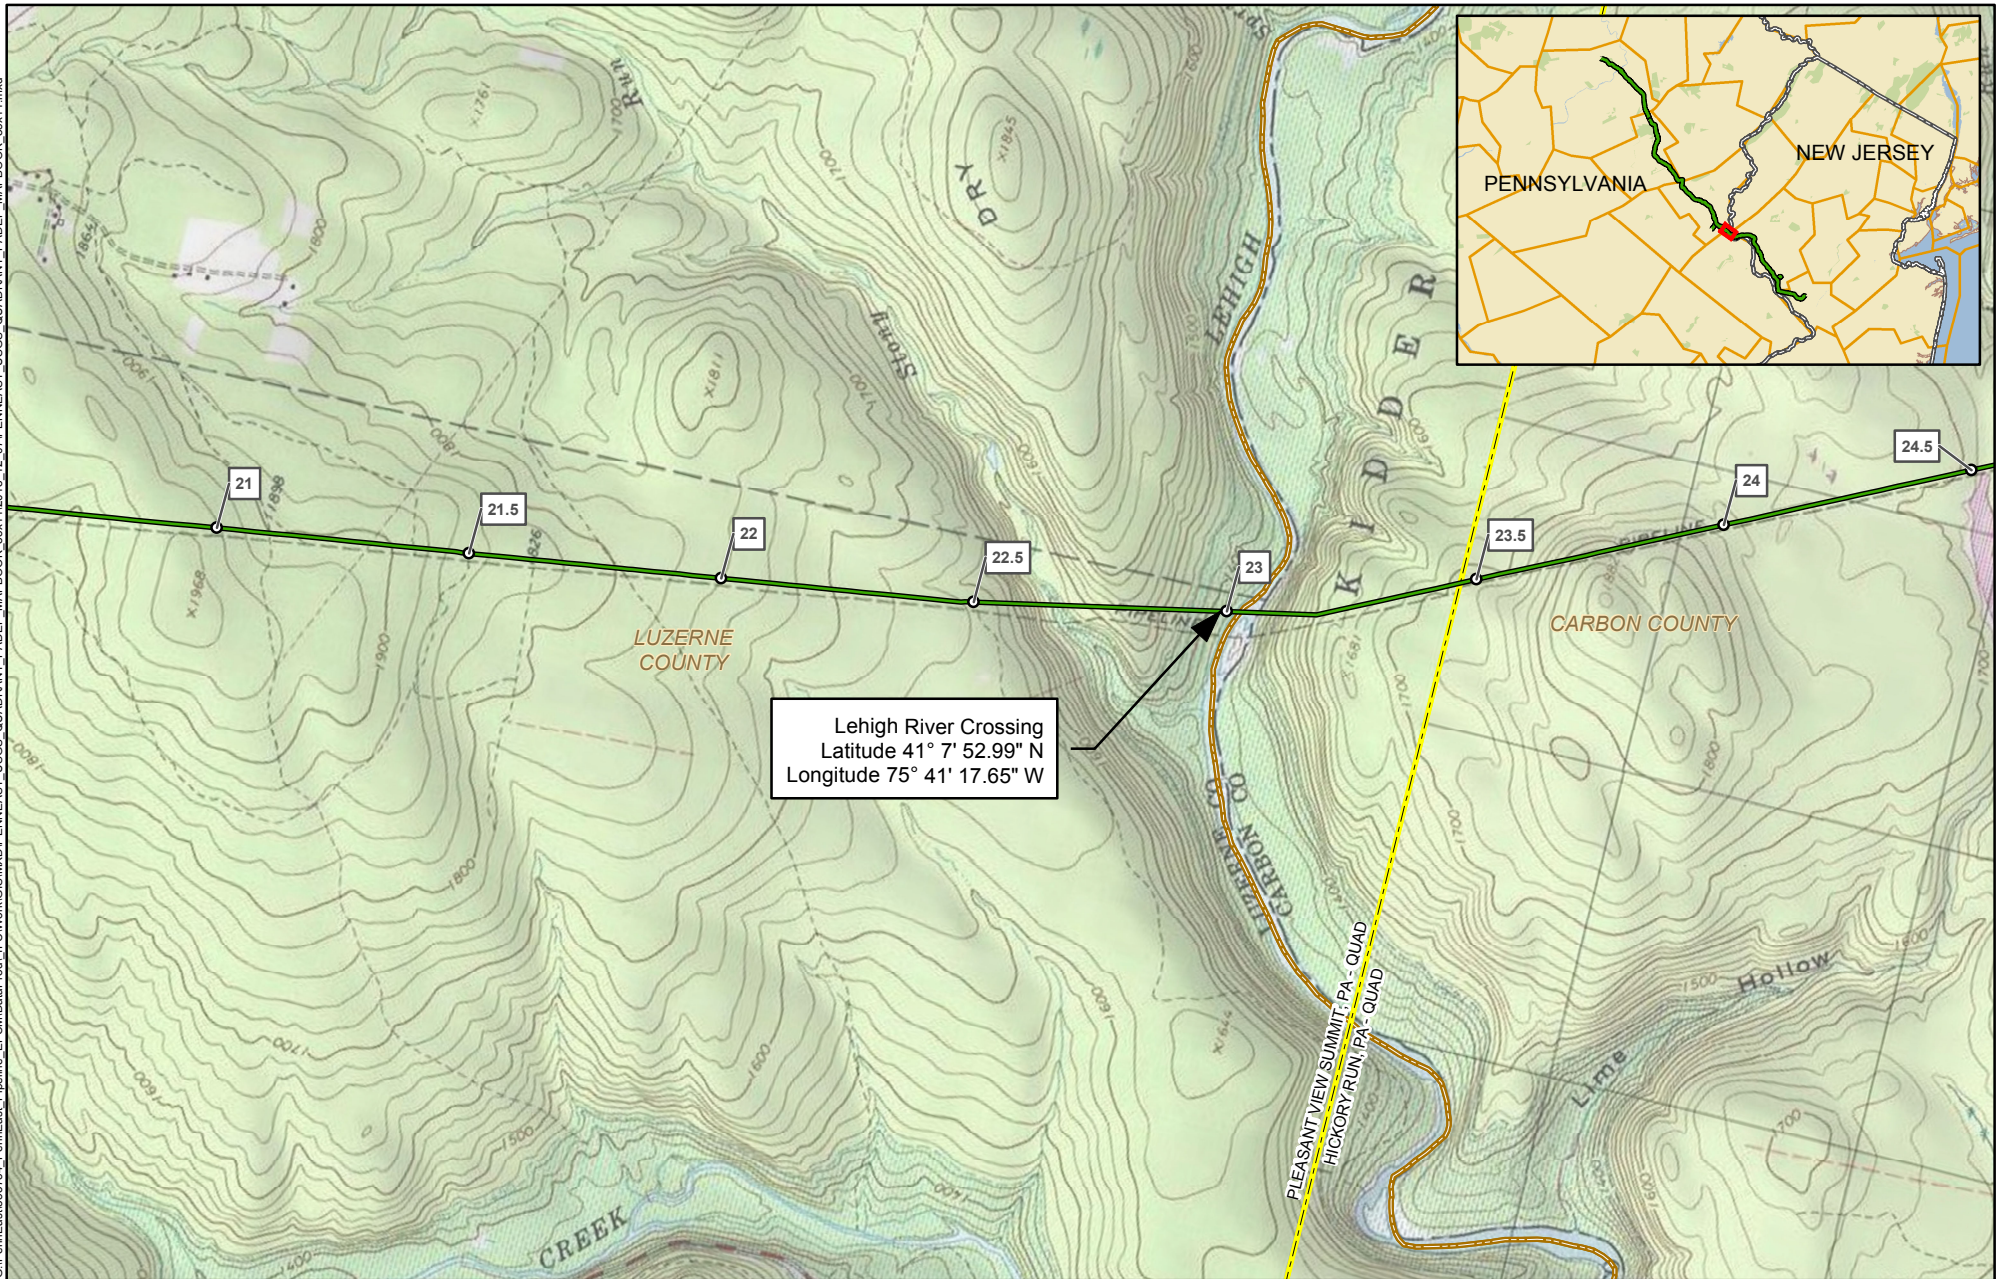

- 1 MILE POST STATION EQUATIONS
- PROPOSED PENNEAST PIPELINE CENTERLINE
- COUNTY BOUNDARY
- STATE BOUNDARY
- USGS QUADRANGLE BOUNDARY

PENNEAST PIPELINE PROJECT

USGS QUADRANGLE MAP

LUZERNE & CARBON COUNTIES

PENNSYLVANIA



ABSOLUTE SCALE:

1:24,000

REFERENCE SCALE:



1 IN = 2,000 FT




M
MOTT
MACDONALD

DRAWN BY:	SNP 12/2018
CHECKED BY:	KEK 12/2018
APPROVED BY:	MJD 12/2018
REV. DATE:	12/2018
REVISION:	3
DESC:	PADEP FILING
PAGE:	1 OF 1

LEGEND

 
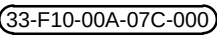
-  PROPOSED 36" PIPELINE
-  PROPOSED PERMANENT EASEMENT
-  PROPERTY LINE
-  ACCESS ROAD CENTERLINE
-  STREAM (DELINEATED)
-  STREAM (PUBLIC)
-  APPROXIMATE 100-YEAR FLOODWAY
-  WATERCOURSE (DELINEATED)
-  WATERCOURSE (PUBLIC)
-  WETLAND (DELINEATED)
-  WETLAND (PUBLIC)
-  PERMANENT IMPACT
-  LIMITS OF DISTURBANCE BOUNDARY
-  ESCGP PERMIT BOUNDARY
-  PARCEL TAX ID

REFERENCE DWG. NO.		REFERENCE TITLE		REV. NO.	REV. DESCRIPTION	DATE	PREPARED FOR		PENNEAST PIPELINE PROJECT		
				A	ISSUED FOR PADEP	12/2018			DRAWING NO.	DRAWING TITLE	REVISION
									000-03-06-000.1	WATERBODY SITE SPECIFIC DETAIL	A

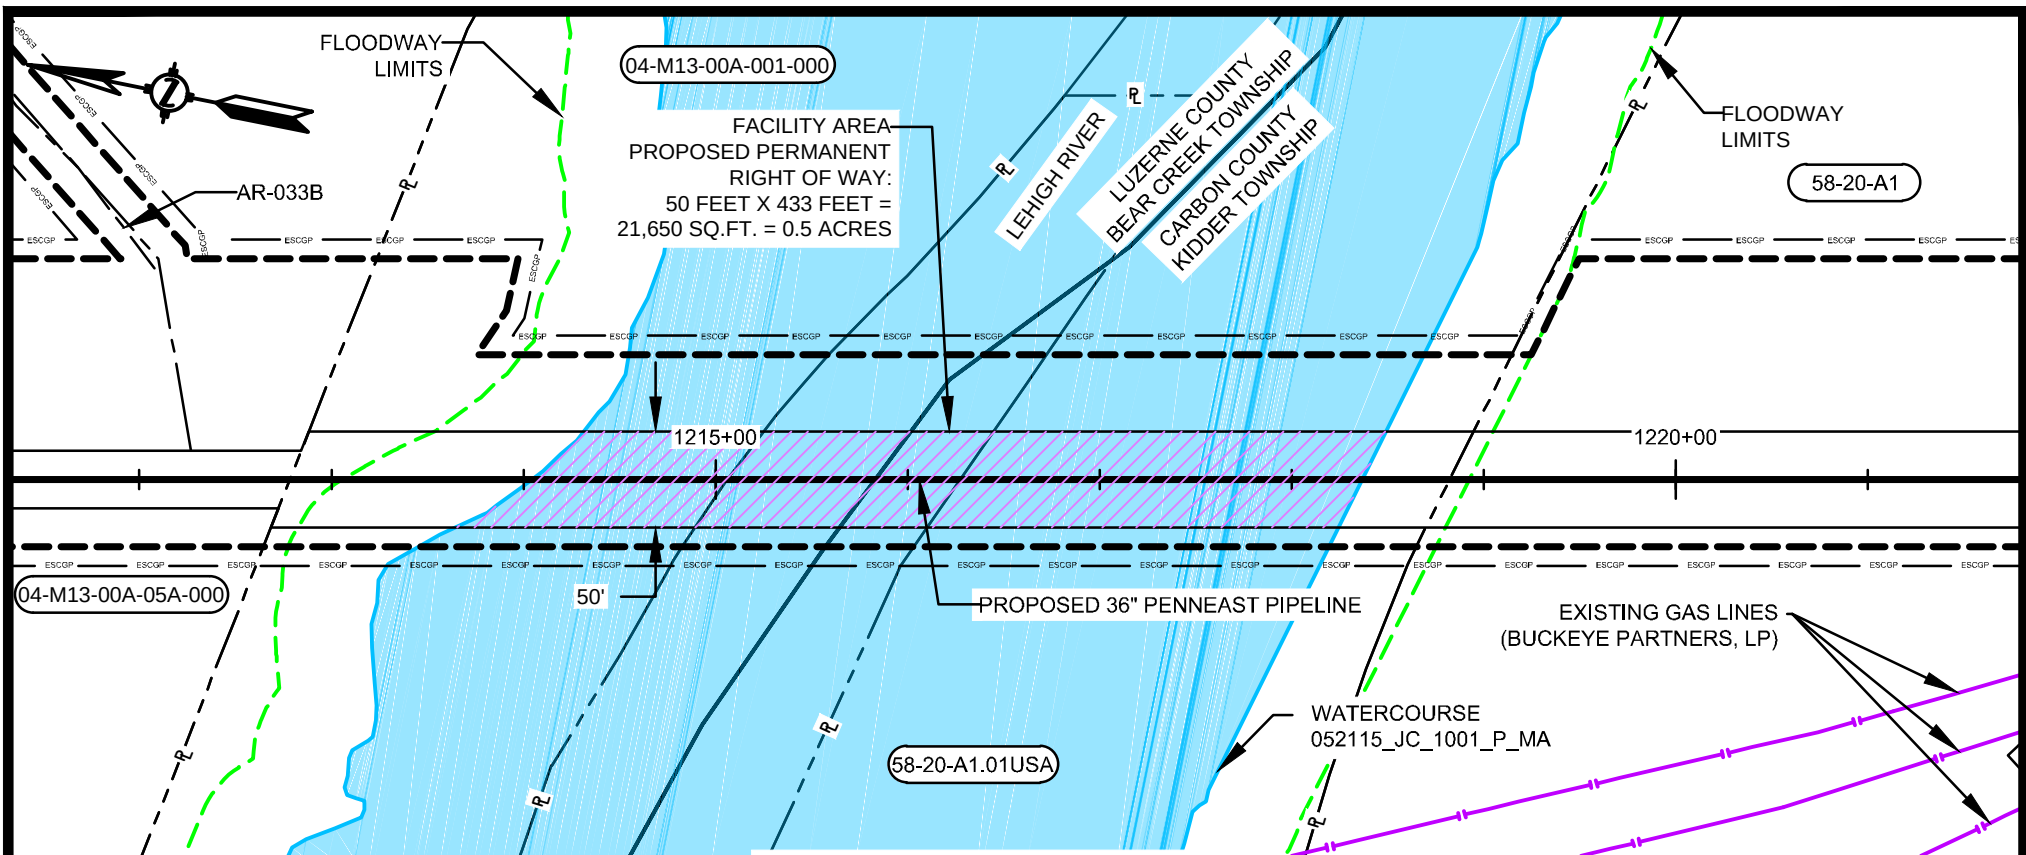


LEHIGH RIVER CROSSING - PLAN VIEW

SCALE: 1" = 100'

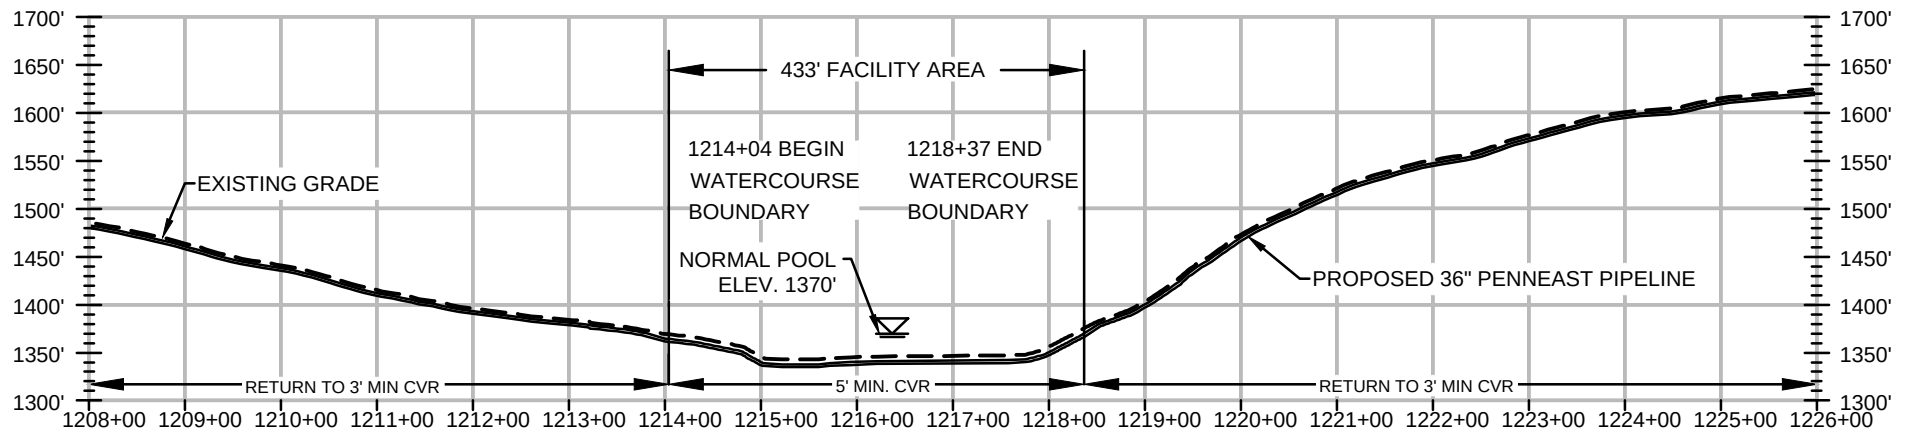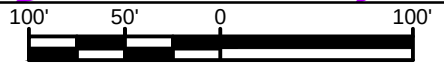

LEHIGH RIVER CROSSING - PROFILE

SCALE: 1" = 200'

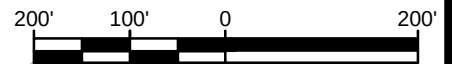

REFERENCE DWG. NO.	REFERENCE TITLE	REV. NO.	REV. DESCRIPTION	DATE	PREPARED FOR	PENNEAST PIPELINE PROJECT		
000-03-01-047	ALIGNMENT SHEET	A	ISSUED FOR PADEP	12/2018		DRAWING NO.	DRAWING TITLE	REVISION
WWS-NT-ML-027	WETLAND & STREAM CROSSING PLAN					000-03-06-003.1	WATERBODY SITE SPECIFIC DETAIL	A