


ATLANTIC SUNRISE PROJECT PROPOSED 30"/42" NATURAL GAS PIPELINE

SOIL EROSION & SEDIMENT CONTROL AND LAYOUT PLANS FOR WEST DIAMOND REGULATOR STATION & ASSOCIATED PERMANENT ACCESS ROADS

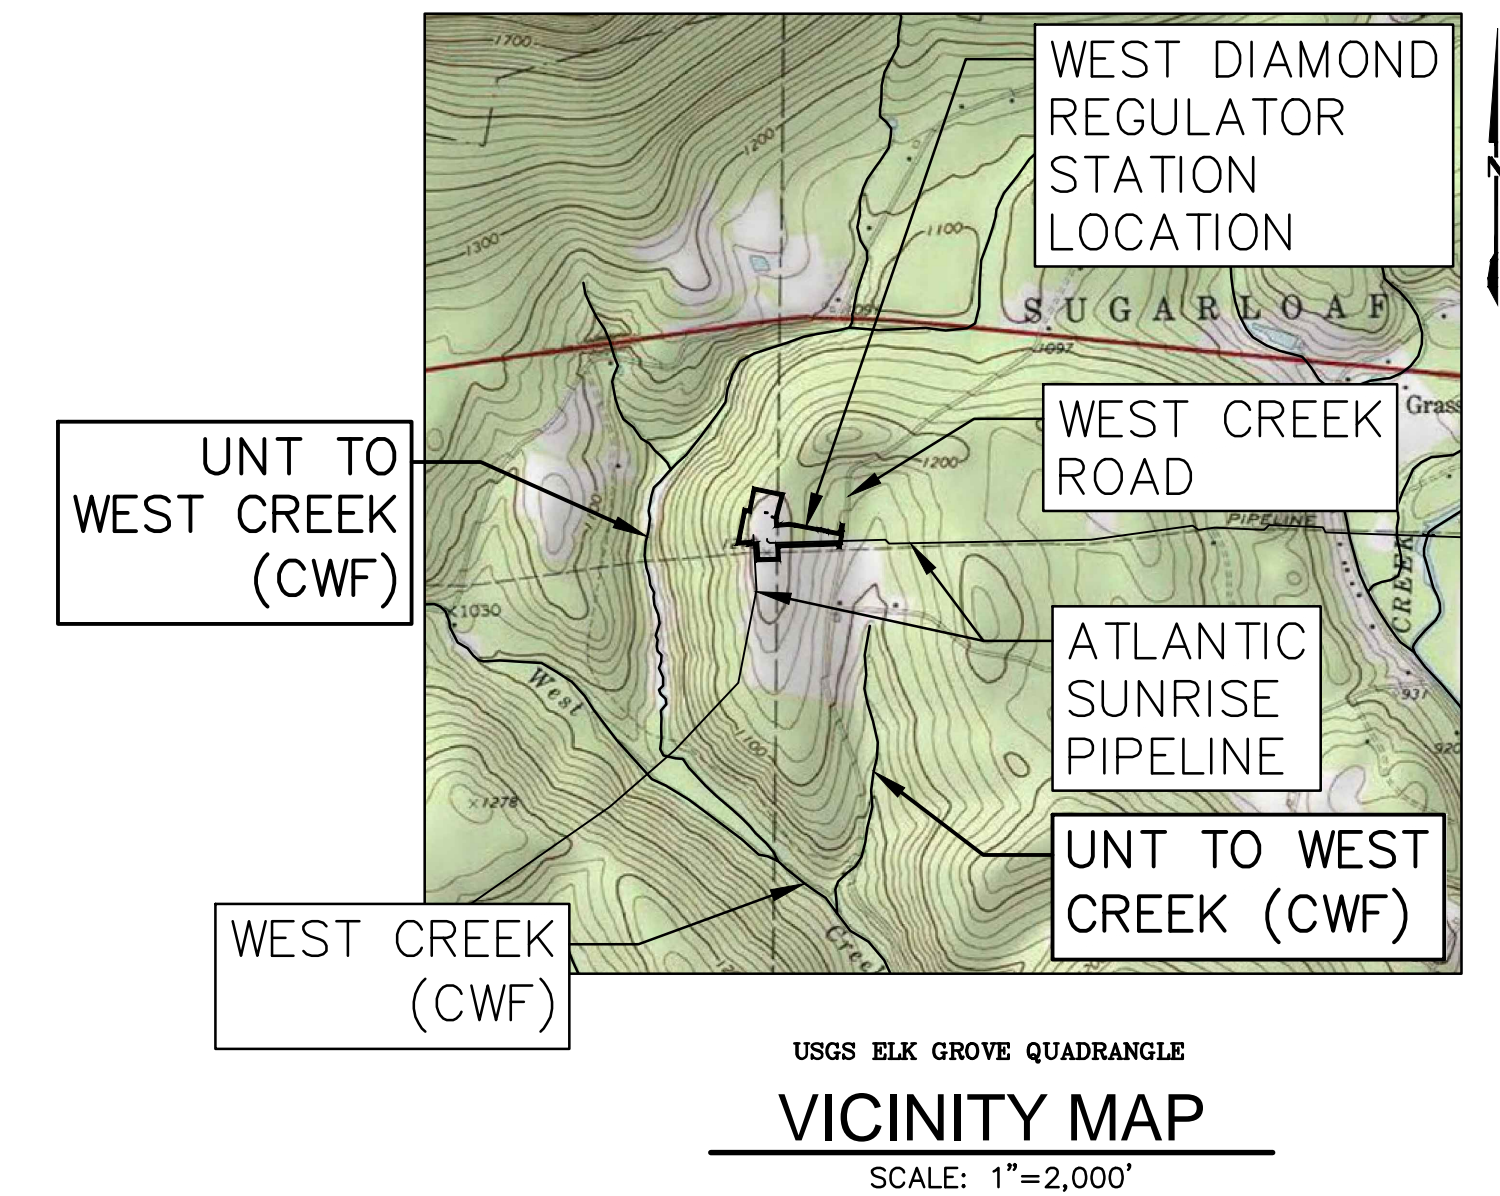

FACILITY NAME & TYPE	DRAWING NO.	SHEET NO.	DRAWING NAME
WEST DIAMOND REGULATOR STATION	(36-7943)MF-1A-11	1 of 11	COVER SHEET REVISED
	(36-7943)MF-1A-11	2 of 11	EXISTING CONDITIONS MAP
	(36-7943)MF-1A-11	3 of 11	OVERALL DRAINAGE AREA MAP
	(36-7943)MF-1A-11 REVISED	4 of 11	SOIL EROSION & SEDIMENT CONTROL PLAN - PHASE 1
	(36-7943)MF-1A-11 ADDED NEW	5 of 11	SOIL EROSION & SEDIMENT CONTROL PLAN - PHASE 2
	(36-7943)MF-1A-3	6 of 11	ACCESS ROAD CO-107.1 LAYOUT PLAN
	(36-7943)MF-1A-11	7 of 11	SOIL EROSION & SEDIMENT CONTROL NOTES
	(36-7943)MF-1A-11	8 of 11	SOIL EROSION & SEDIMENT CONTROL NOTES
	(36-7943)MF-1A-11	9 of 11	SOIL EROSION & SEDIMENT CONTROL NOTES AND DETAILS REVISED
	(36-7943)MF-1A-11	10 of 11	SOIL EROSION & SEDIMENT CONTROL DETAILS
	(36-7943)MF-1A-11 REVISED	11 of 11	SOIL EROSION & SEDIMENT CONTROL DETAILS

PHASE 2


JACKSON/SUGARLOAF TOWNSHIPS
COLUMBIA COUNTY

PENNSYLVANIA



PENNSYLVANIA ACT 287 (1974)
AS AMENDED BY PENNSYLVANIA
ACT 199 (2004) REQUIRES NO
LESS THAN THREE (3) WORKING
DAYS AND NO MORE THAN (10)
WORKING DAYS NOTICE TO
UTILITIES BEFORE YOU EXCAVATE,
DRILL, BLAST OR DEMOLISH.

ENGINEER OF RECORD
BL COMPANIES
4242 CARLISLE PIKE, SUITE 260
CAMP HILL, PA 17011
P:717-651-9850
F:717-651-9858

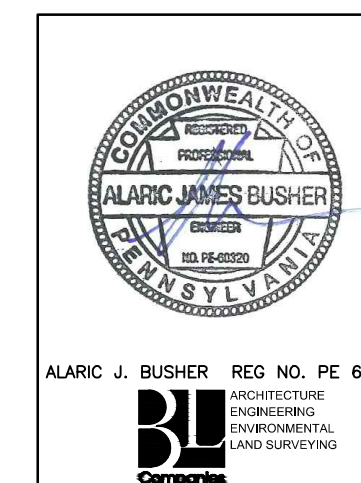

REVISIONS							TRANSCONTINENTAL GAS PIPE LINE COMPANY, LLC			
NO.	DATE	BY	DESCRIPTION	W.O. NO.	CHK.	APP.	ATLANTIC SUNRISE PROJECT- PROPOSED 30"/42" NATURAL GAS PIPELINE SOIL EROSION & SEDIMENT CONTROL AND LAYOUT PLANS FOR WEST DIAMOND REGULATOR STATION & ASSOCIATED PERMANENT ACCESS ROADS JACKSON/SUGARLOAF TOWNSHIPS, COLUMBIA COUNTY, PENNSYLVANIA			
0	08/26/2015	BL	ISSUED FOR PADEP PERMIT SUBMITTAL	W01161501	DAK	AJB	COVER SHEET			
1	12/02/2015	BL	ISSUED FOR PADEP RESUBMITTAL	W01161501	DAK	AJB				
2	02/04/2016	BL	ISSUED FOR PADEP RESUBMITTAL	W01161501	AJB	AJB				
3	03/26/2016	BL	ISSUED FOR PADEP RESUBMITTAL	W01161501	AJB	AJB				
4	Oct. 2016	BL	PADEP TECHNICAL DEFICIENCY RESPONSE #1	W01161501	AJB	AJB				
5	April 2017	BL	PADEP TECHNICAL DEFICIENCY RESPONSE #2	W01161501	AJB	AJB				
6	August 2017	BL	PADEP TECHNICAL DEFICIENCY RESPONSE #3	W01161501	AJB	AJB	DRAWN BY: JEC DATE: 04/03/15 ISSUED FOR BID: SCALE: AS NOTED			
							CHECKED BY: AJB DATE: 04/03/15 ISSUED FOR CONSTRUCTION: REVISION: 6			
							APPROVED BY: AJB DATE: 07/17/15 DRAWING NUMBER: (36-7943)MF-1A-11 SHEET 1 OF 11			
							W.O. NUMBER: 1161501			