


WYOMING COUNTY



- LEGEND**
- PROPOSED 30" CENTRAL PENN LINE NORTH
 - - - CPL NORTH ALTERNATIVE 4
 - - - OCTOBER 2014 PROPOSED ROUTE

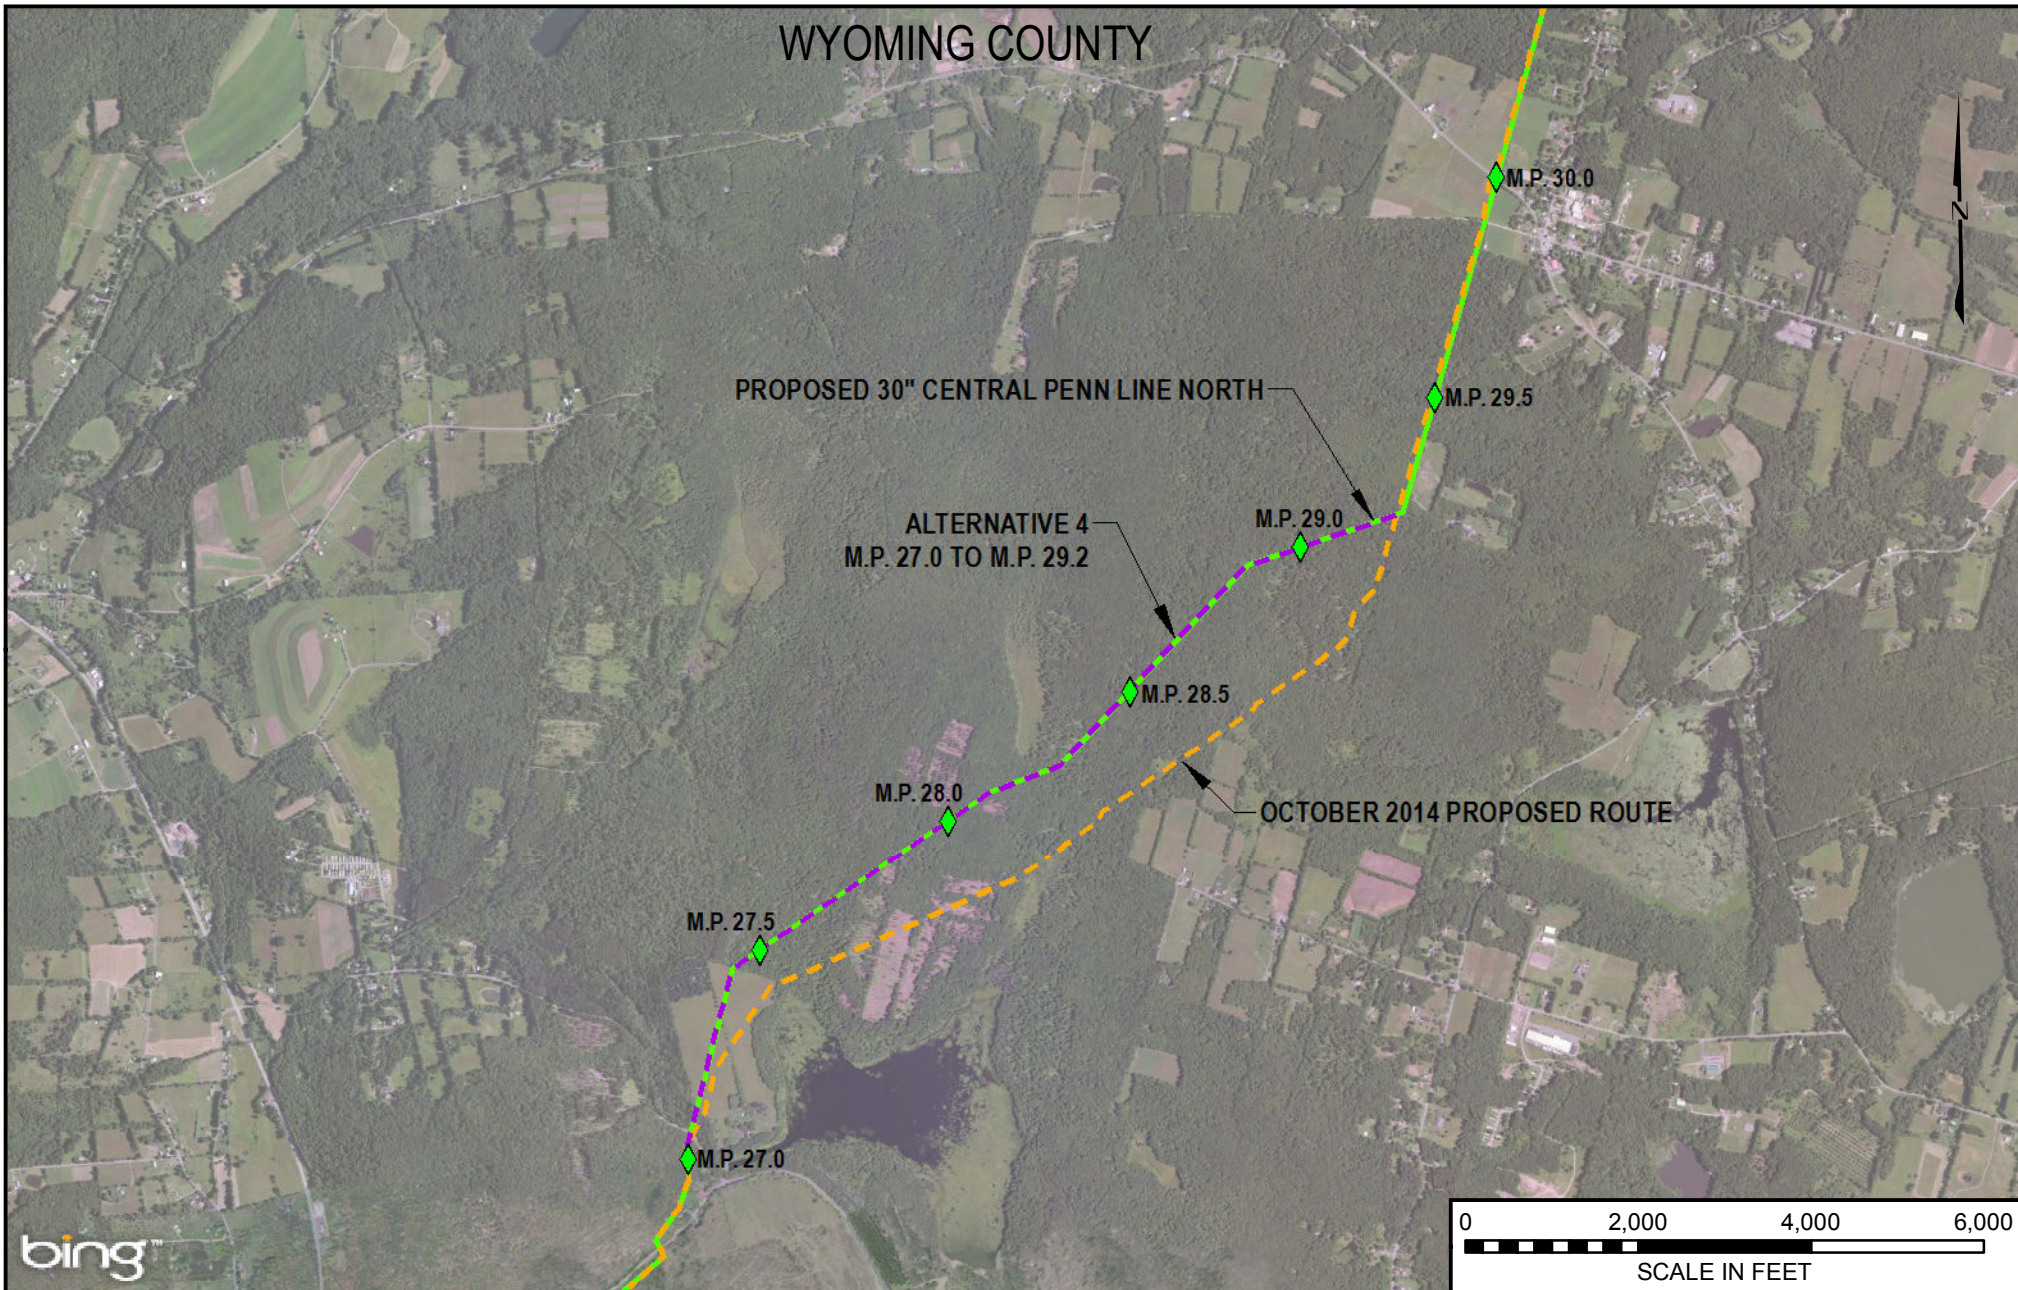

DRAWING NO.	REFERENCE TITLE
	FIGURE 10D-4

TRANSCONTINENTAL GAS PIPE LINE COMPANY LLC
CPL NORTH ALTERNATIVE 4
ATLANTIC SUNRISE PROJECT
PROPOSED 30" CENTRAL PENN LINE NORTH
M.P. 27.02 TO M.P. 29.23
WYOMING COUNTY, PENNSYLVANIA

NO.	DATE	BY	REVISION DESCRIPTION	W.O. NO.	CHK.	APP.	DRAWN BY:	DATE:	ISSUE FOR BID:	SCALE:
A	3/10/15	JTN	ISSUED FOR REVIEW	1161481	DP	MJH	JTN	3/10/15	ISSUE FOR CONSTRUCTION:	1" = 2000'
B	3/19/15	SHL	ISSUED FOR REVIEW	1161481	DP	MJH	DP	3/10/15	REVISION: B	
							APPROVED BY: MJH	DATE: 3/10/15	DRAWING NUMBER: F-AP-CPLN-A-63	
							WO: 1161481		6:22 AM 3/19/2015	