
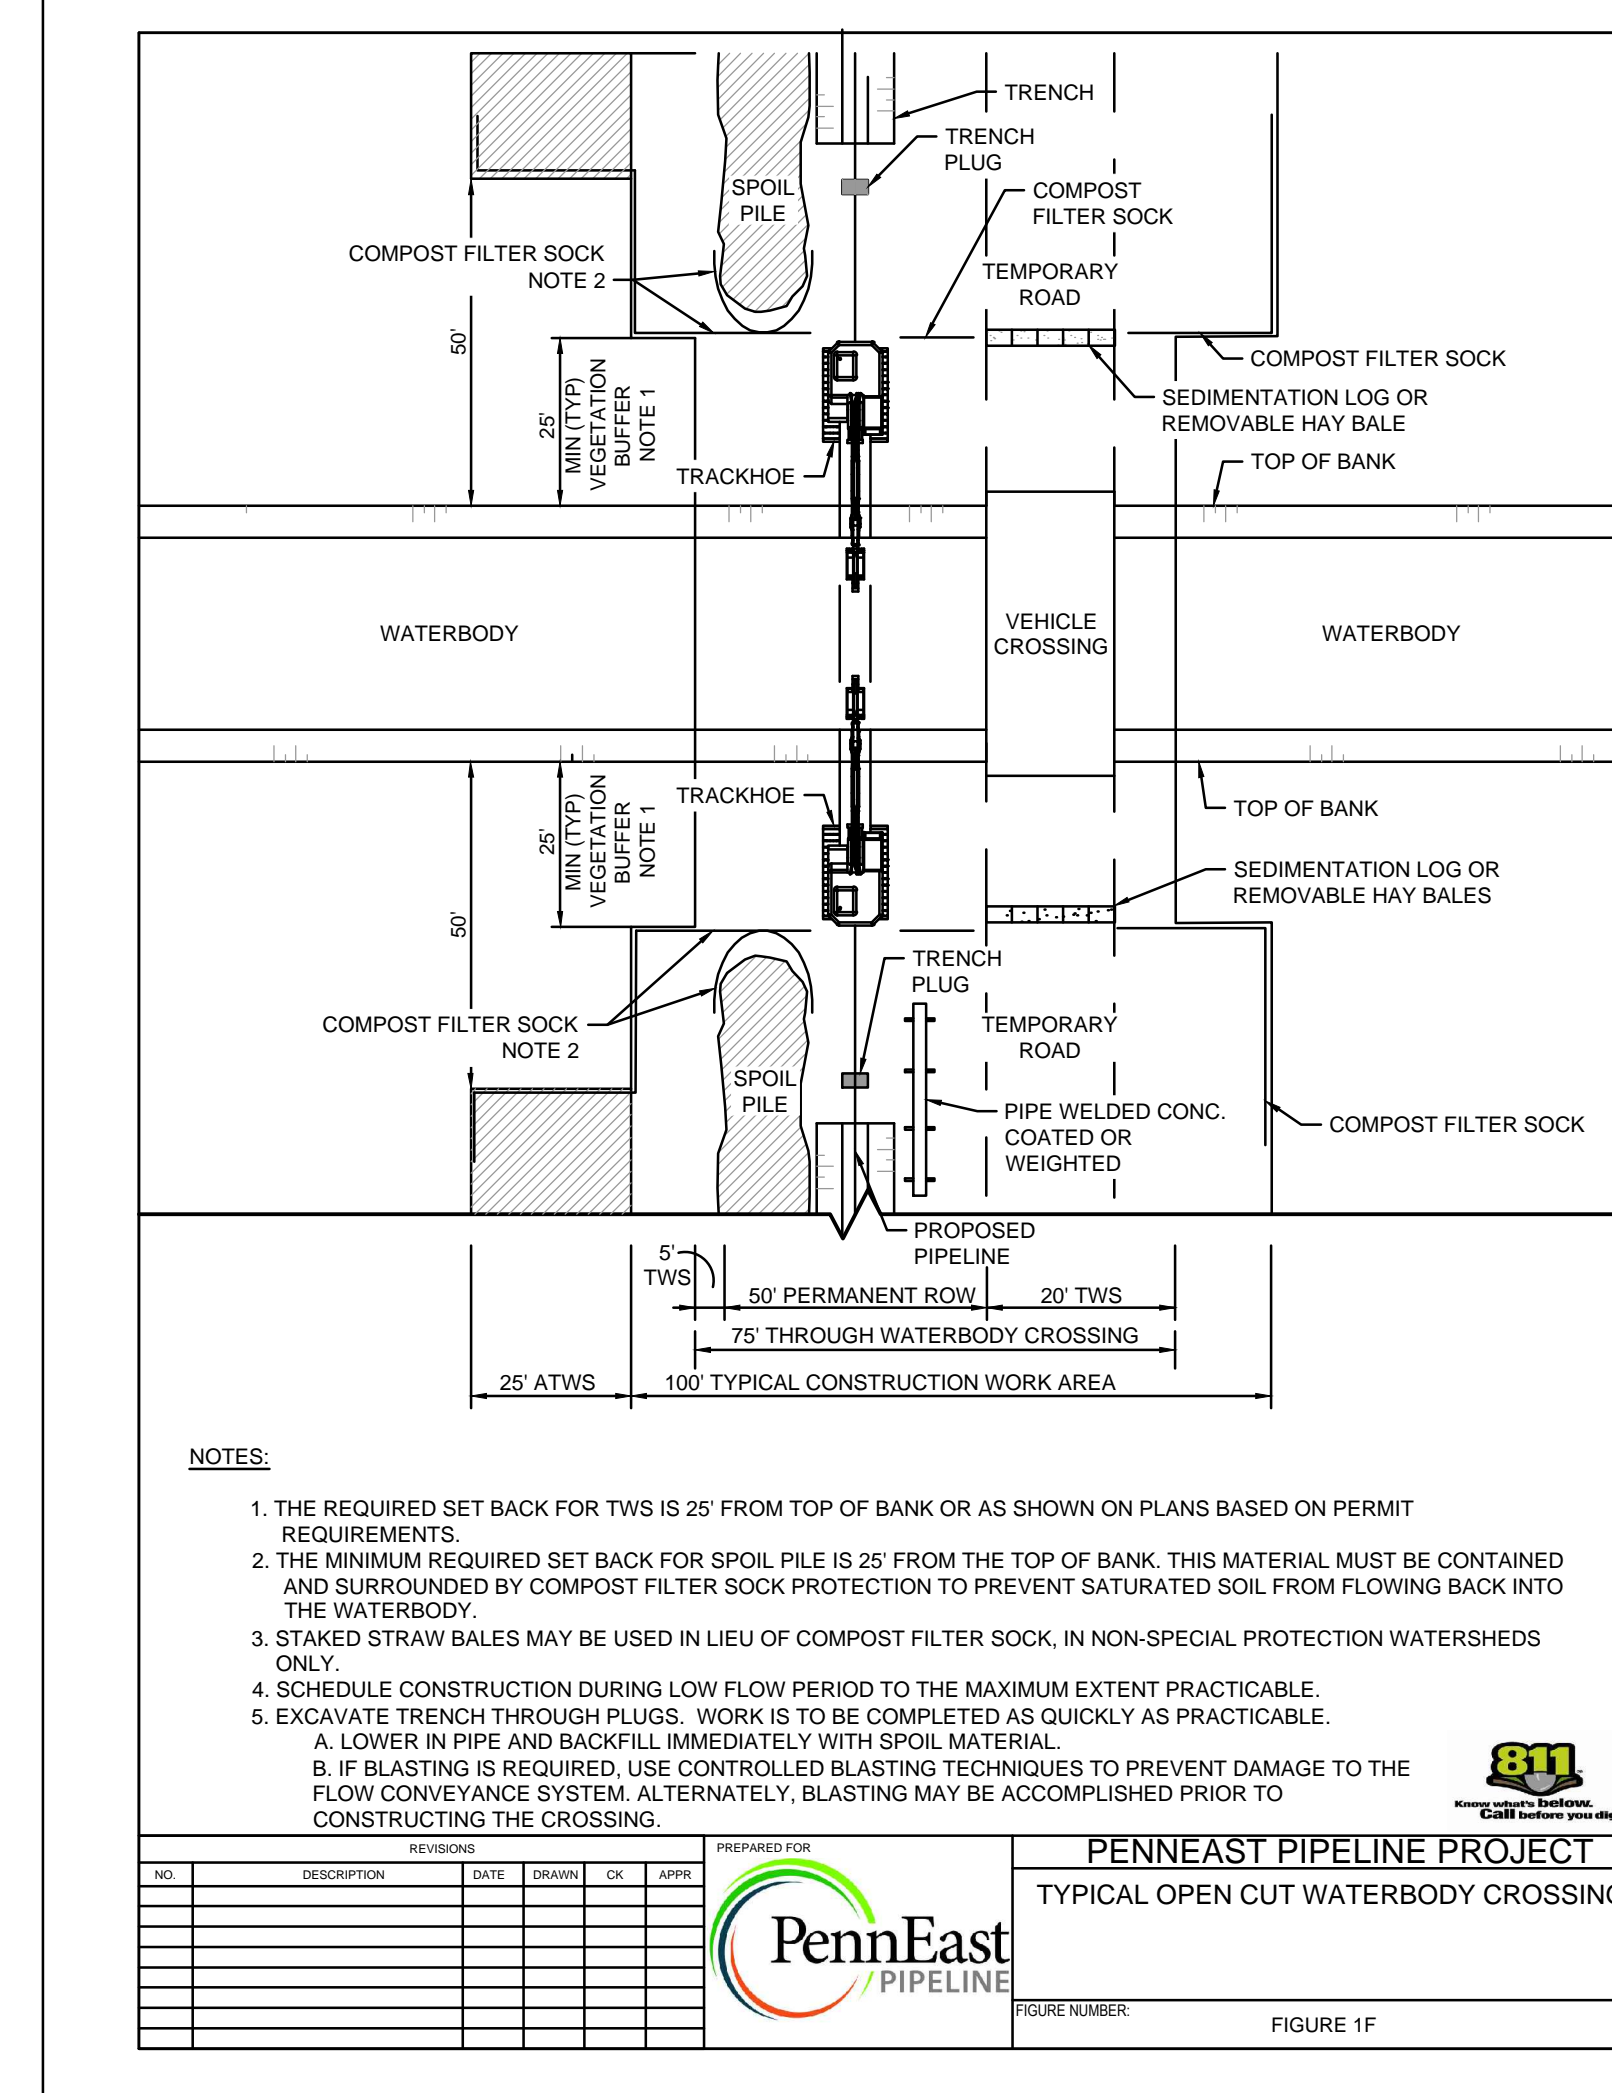
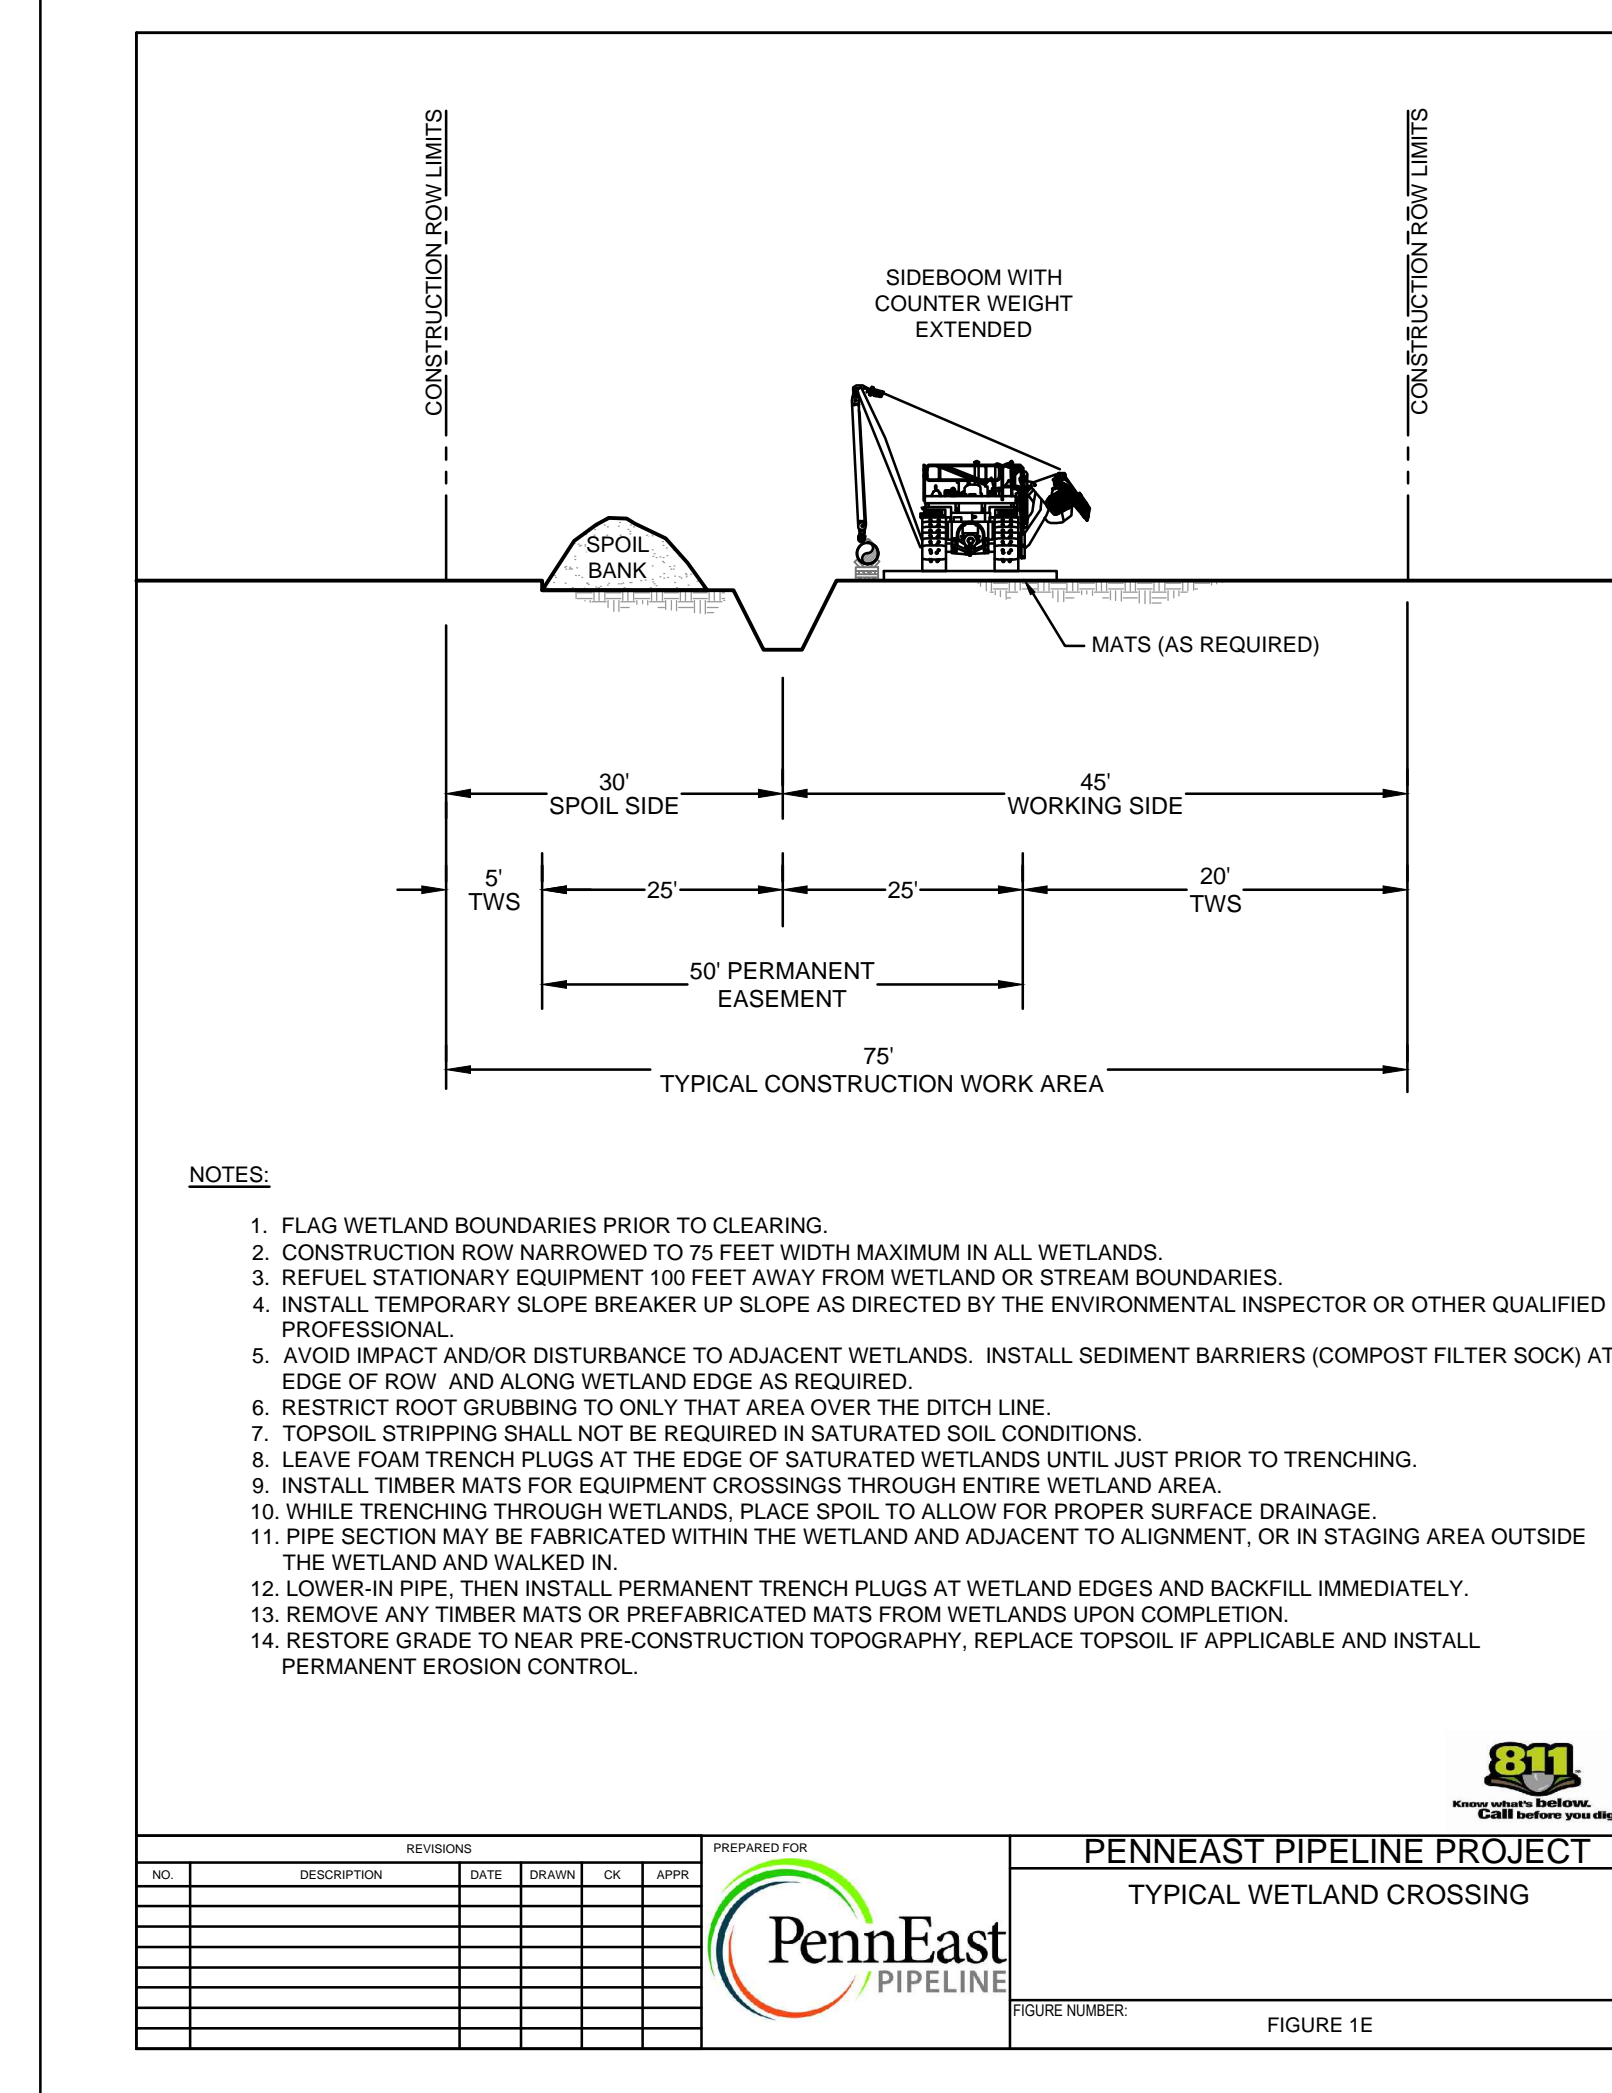
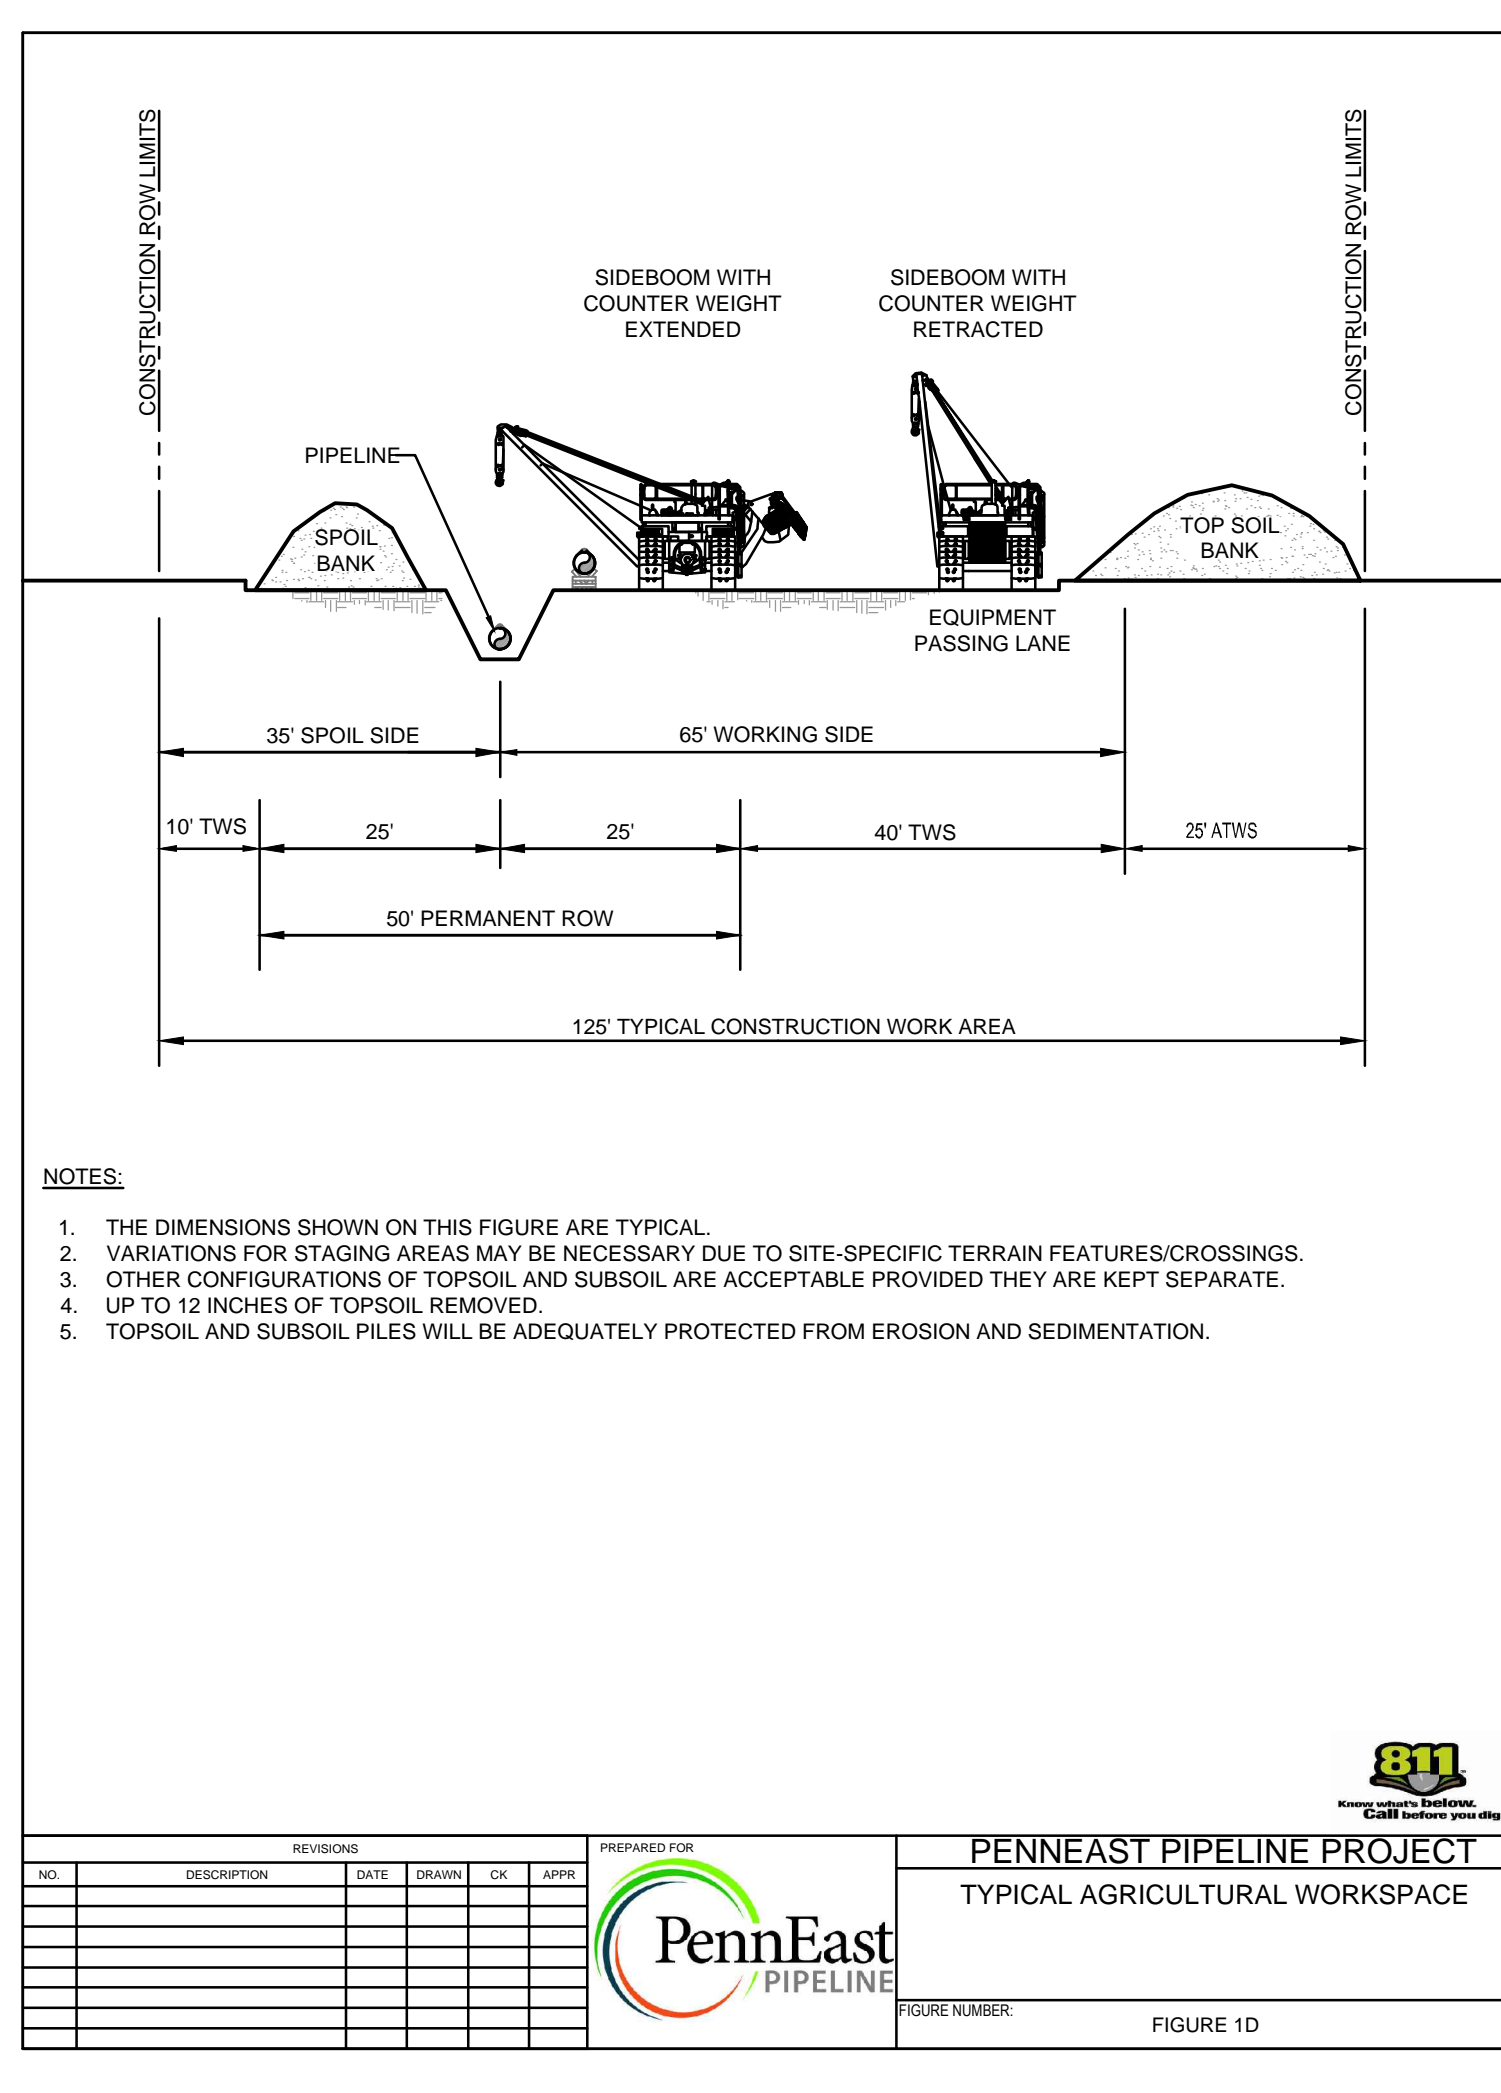
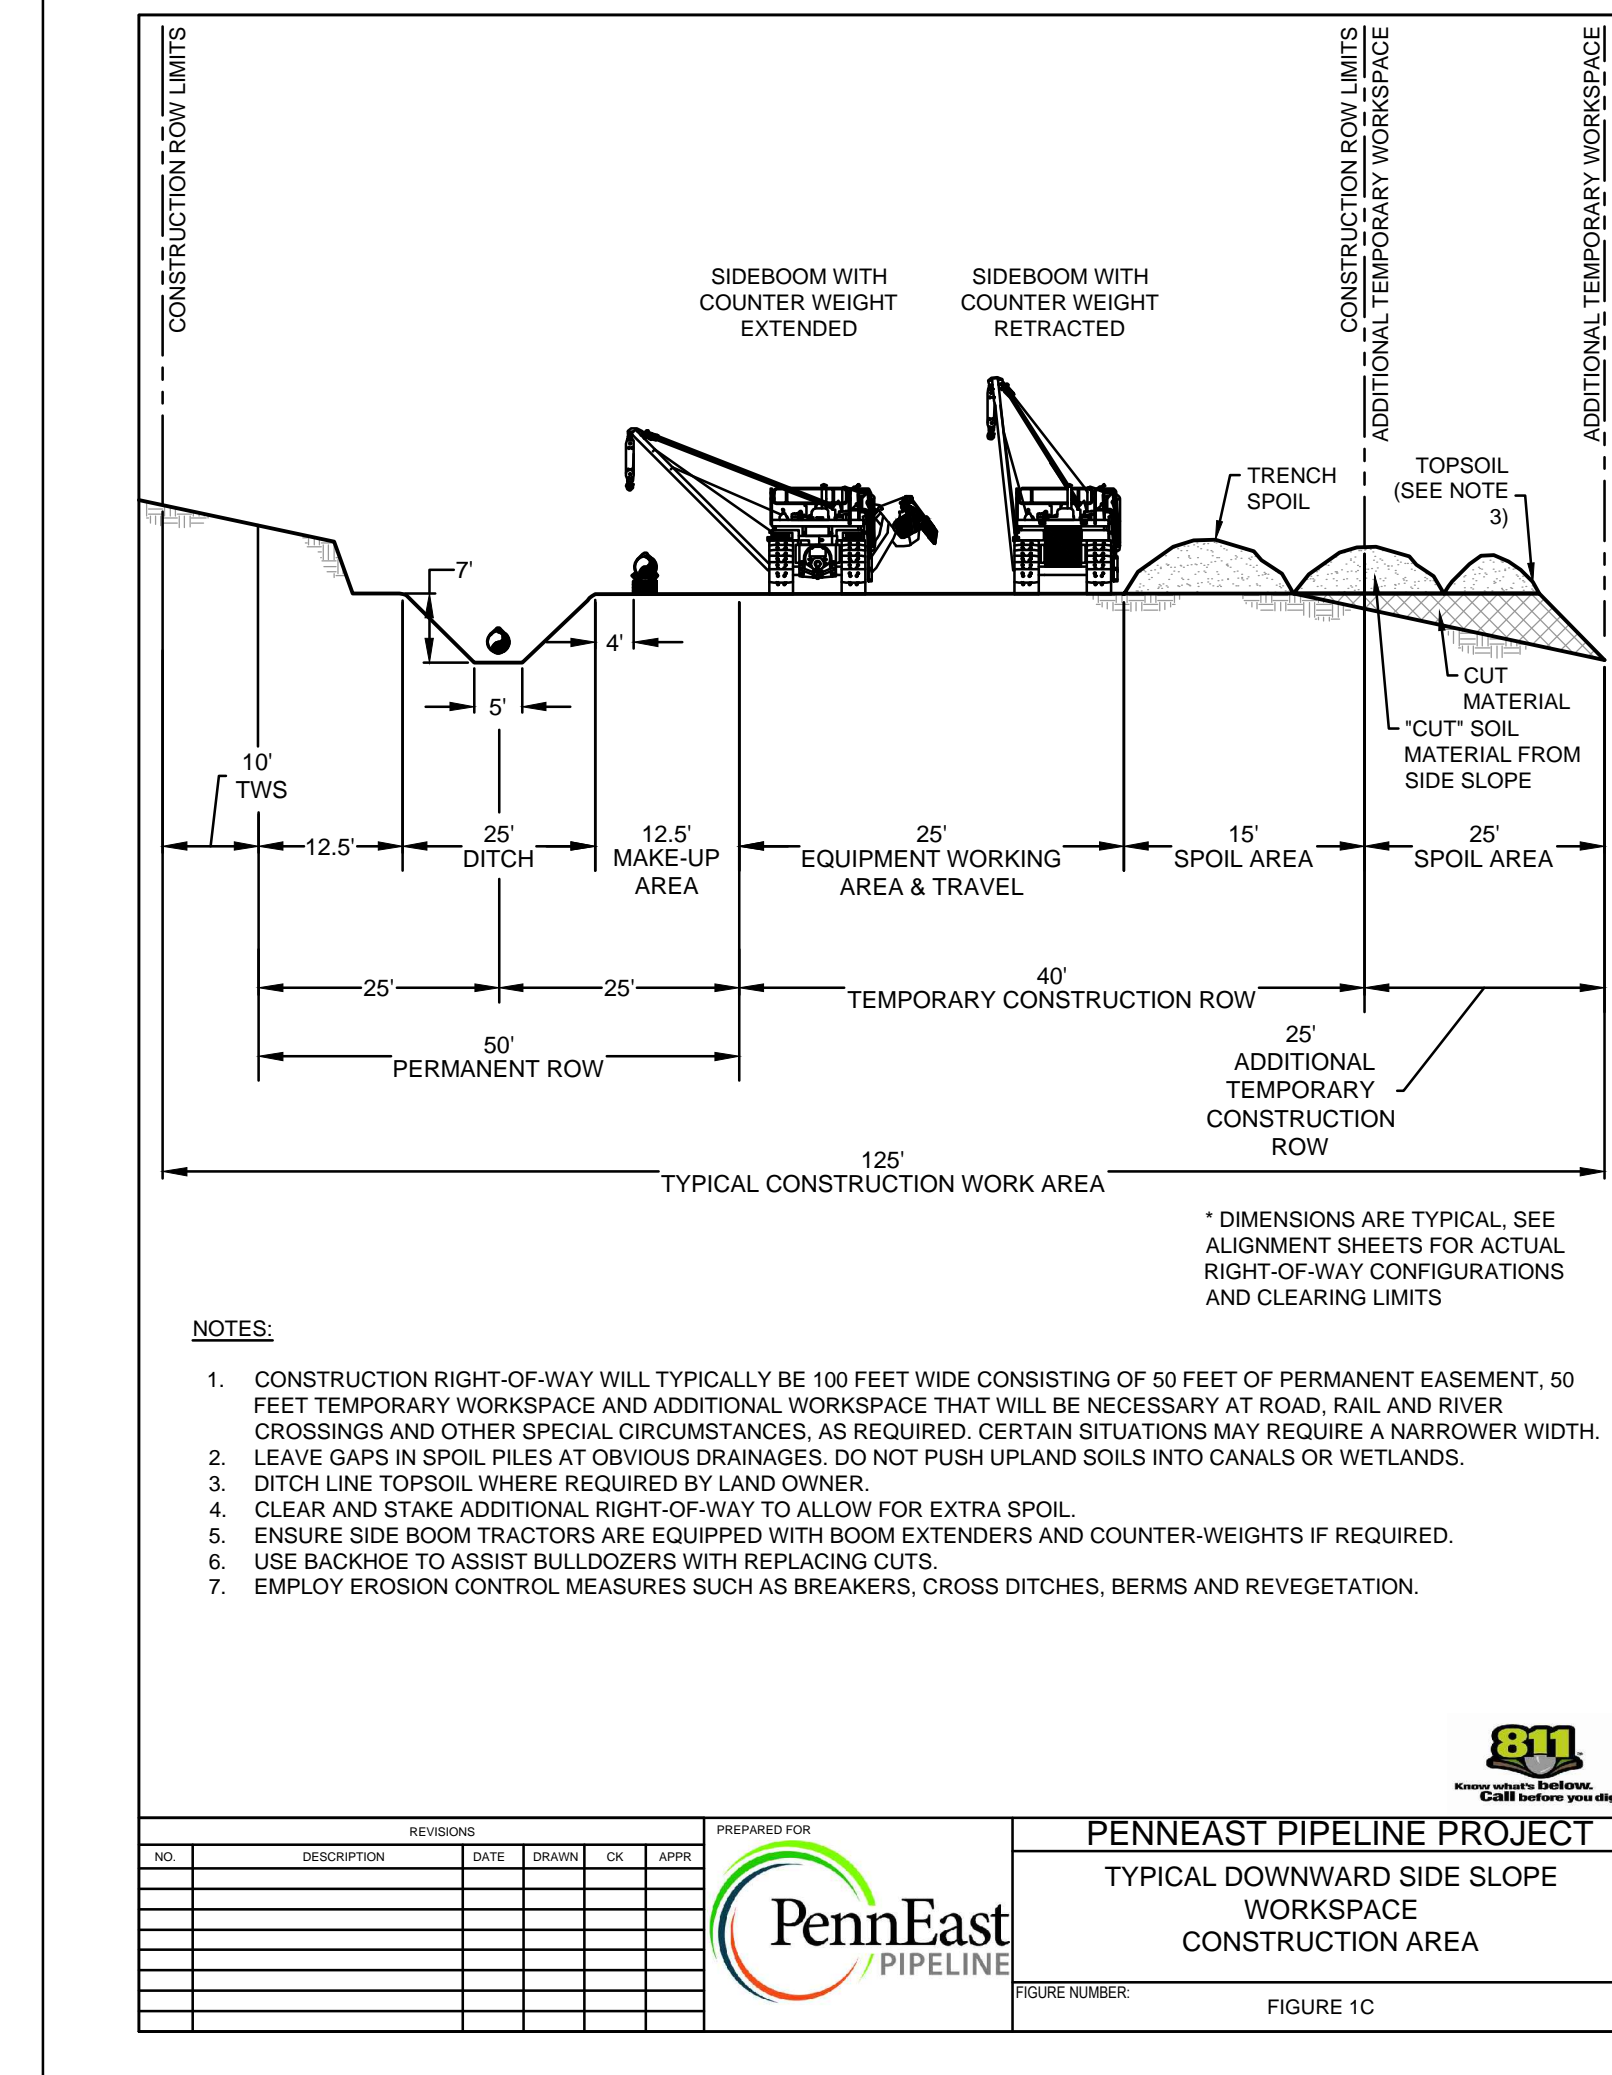
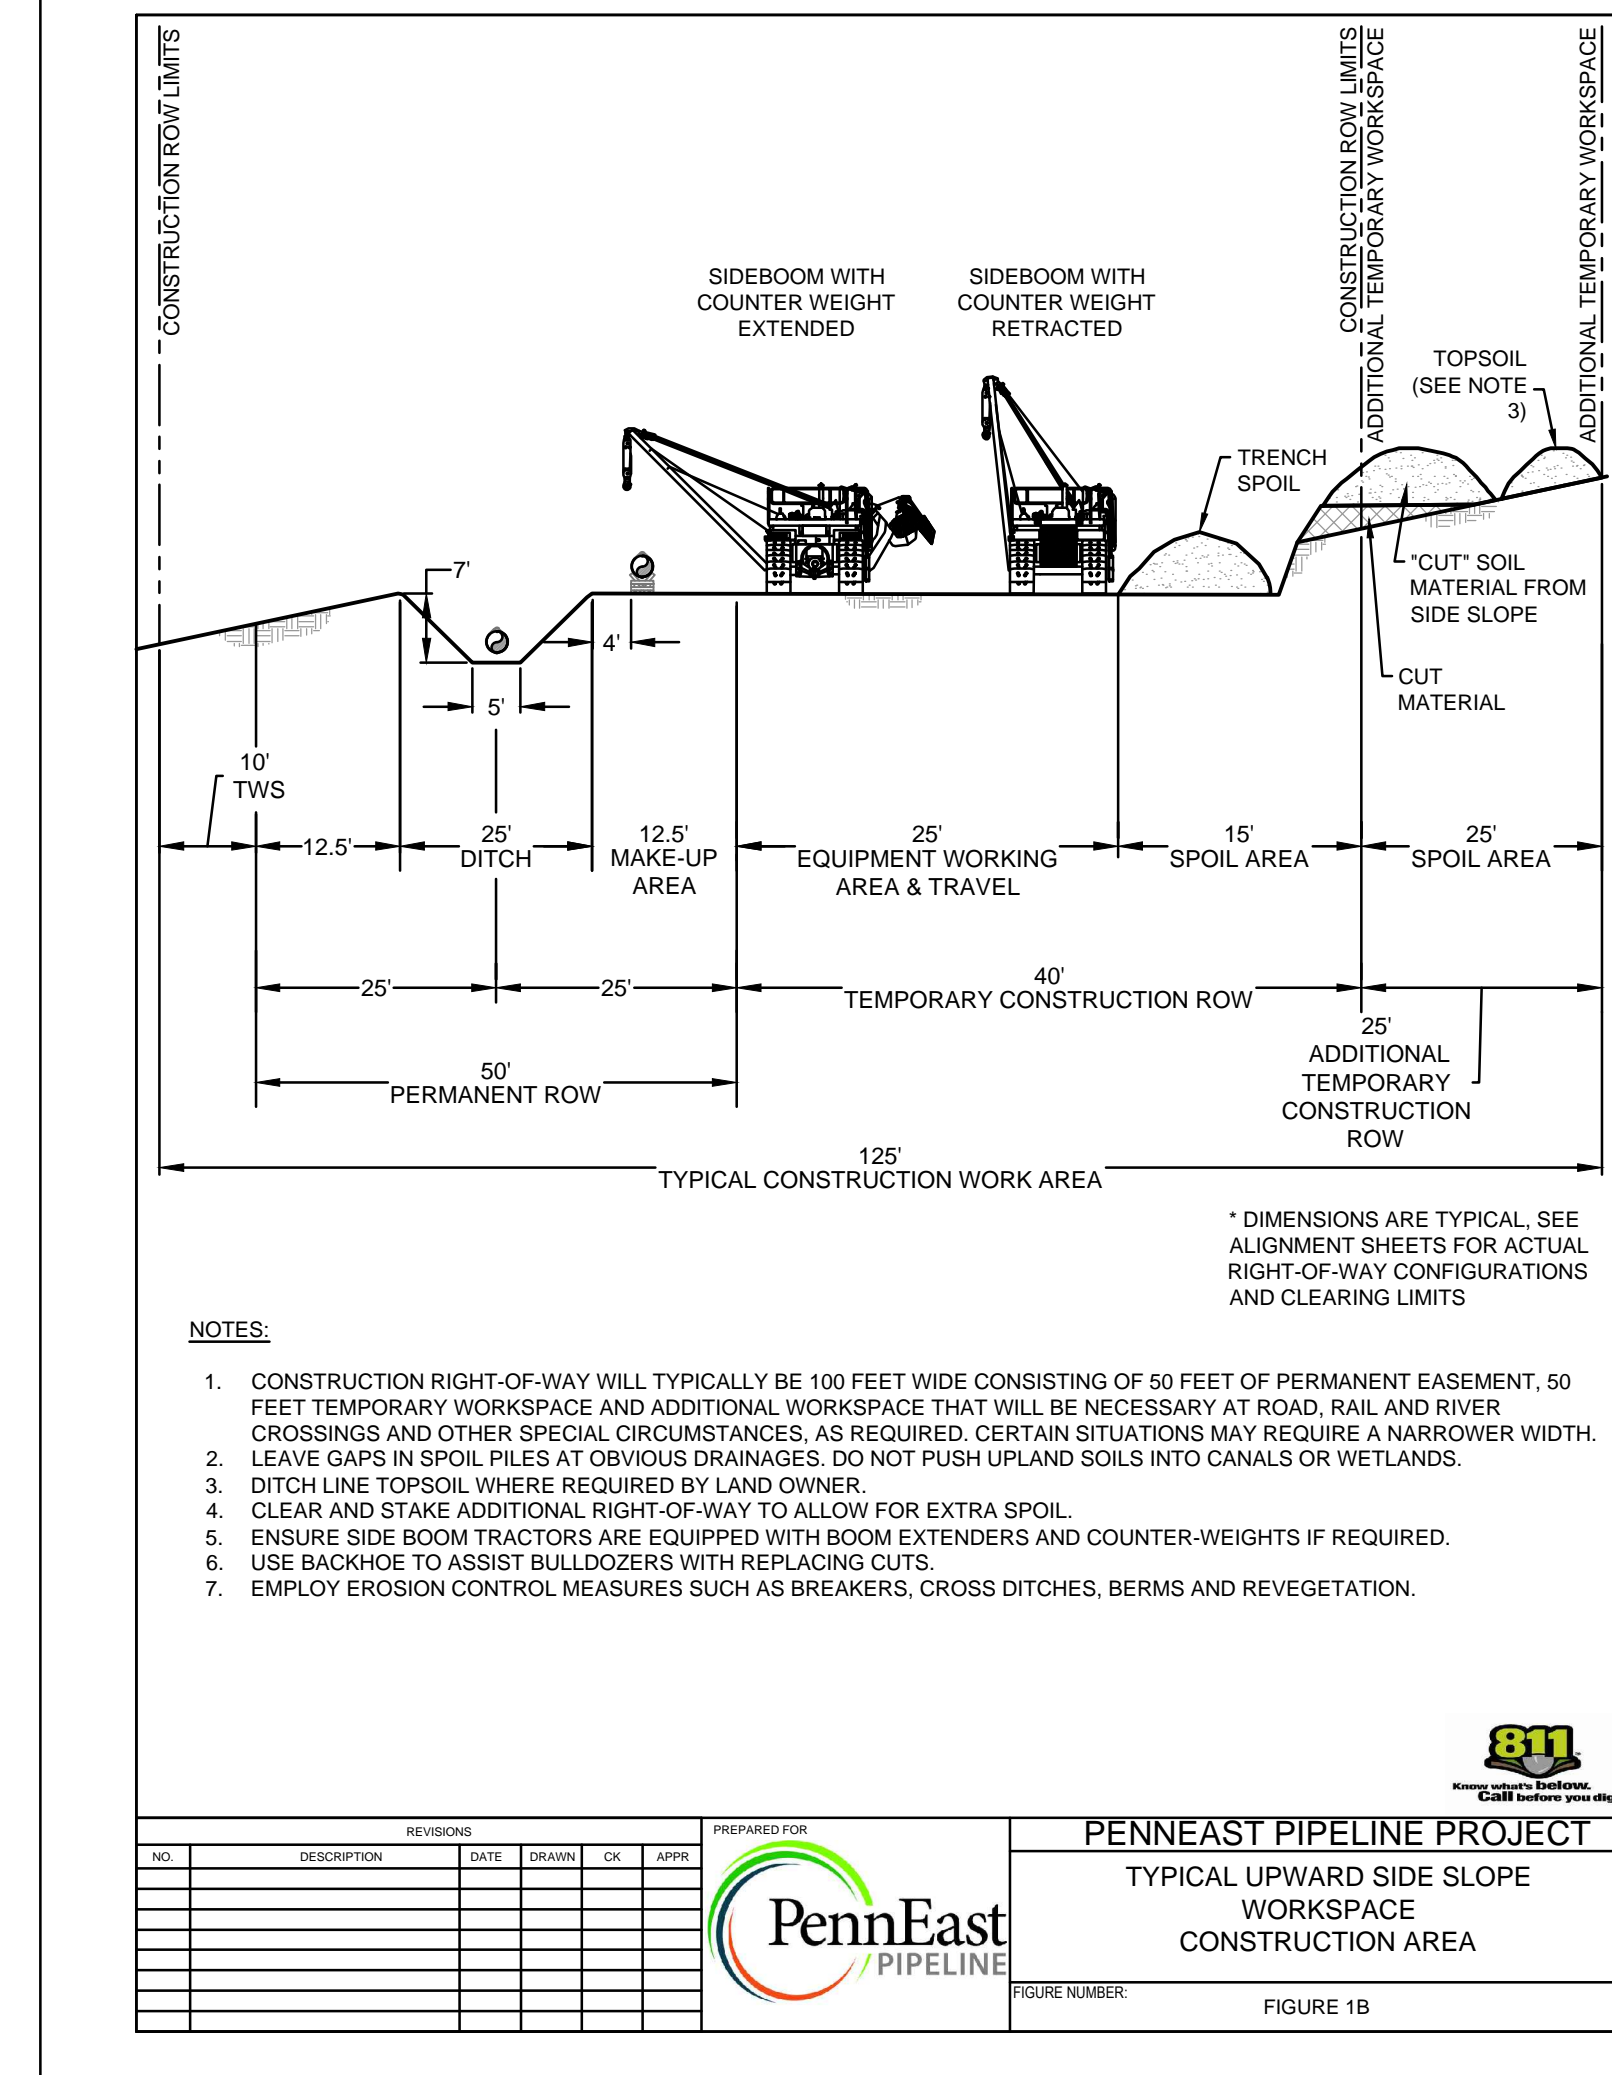


G:\PENNEAST\PIPELINE\_PIPELINE\PIPELINE\STATE\_PERMIT\WORK\DRAWING\EROSION\_SEDMIMENT\_CONTROL\_PLANTYPICAL\_ROW\_DETAIL\000-03-08-001.DWG DUM64749

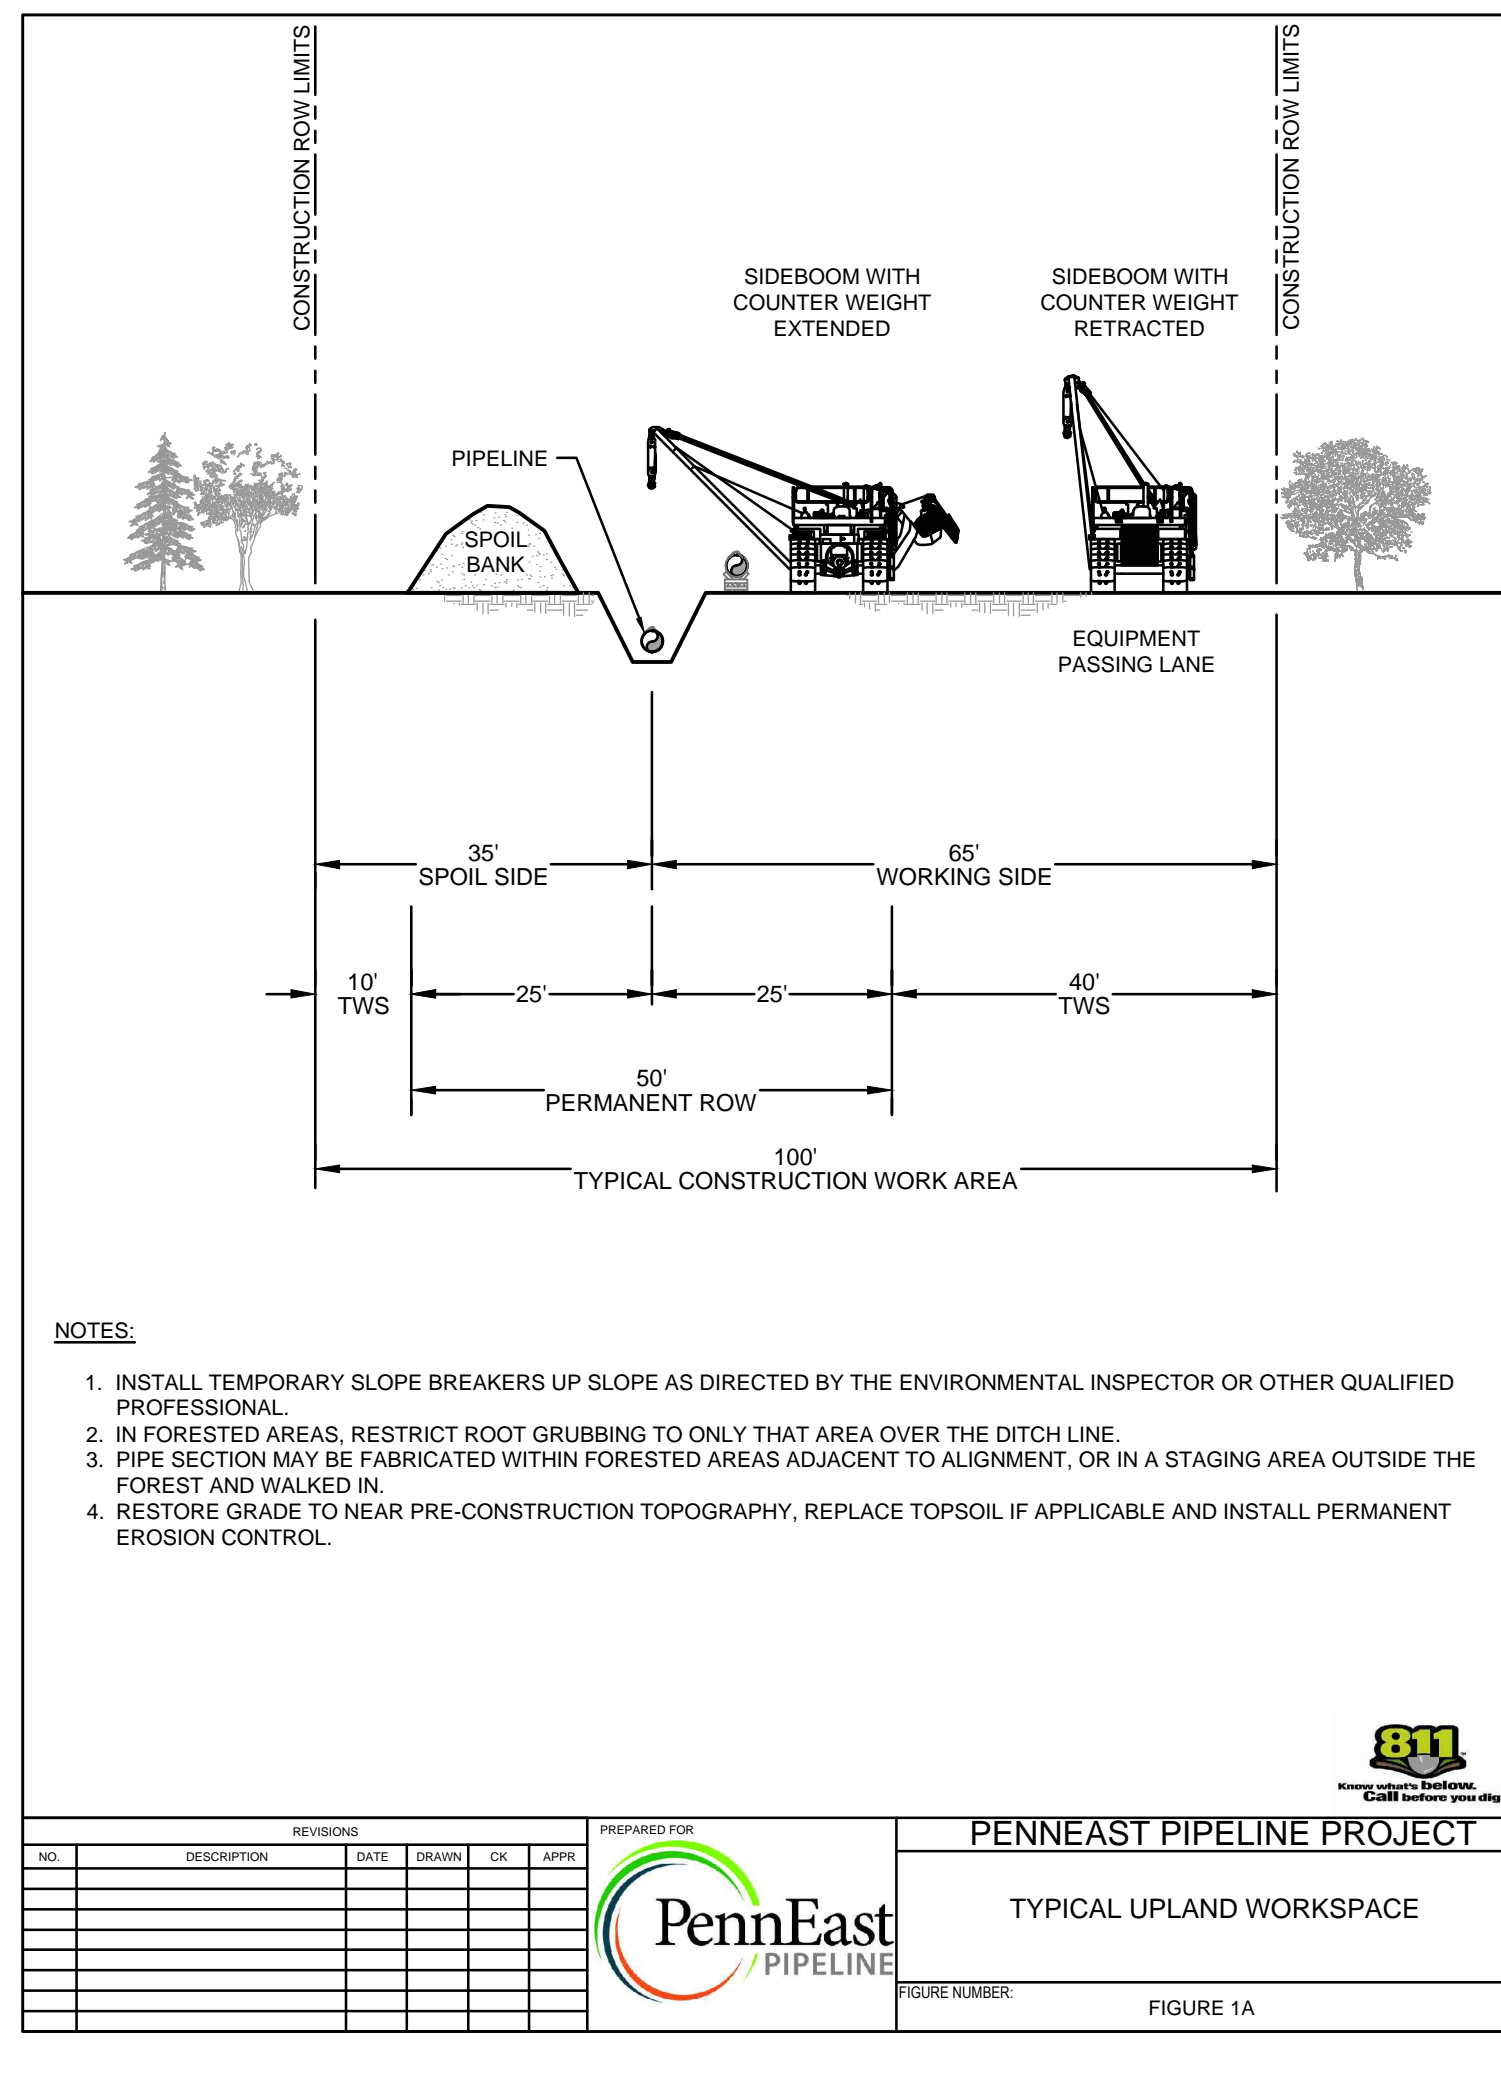

REVISIONS						APPROVALS	
NO.	DESCRIPTION	DATE	DRAWN	CK	APPR	DRAWN BY	DATE
A	ISSUED FOR PADEP	10/2018	AJD (MM)	MWF (MM)	MJD (MM)	AJD (MM)	10/15/2018
B	REVISED FOR PADEP	10/2019	AJD (MM)	MWF (MM)	MJD (MM)	CHECKED BY	DATE
						MWF (MM)	10/15/2018
						ENG. APPROVAL	DATE
						MJD (MM)	10/15/2018
						P.M. APPROVAL	DATE





PREPARED FOR: **PennEast PIPELINE**

**PENNEAST PIPELINE PROJECT**

SOIL EROSION AND SEDIMENT CONTROL PLAN  
TYPICAL CONSTRUCTION ROW DETAILS

SCALE	DRAWING NO.	REVISION
AS NOTED	000-03-08-001	B

G:\PENNEAST\353754\_PENNEAST\_PIPELINE\_EPC\DATA\PROD\STATE\_PERMIT\WORK\PA\DRS\FTING\EROSION\_SEDIMENT\_CONTROL\_PLANTYPICAL\_ROW\_DETAILS\000-03-08-002.DWG DUM64749

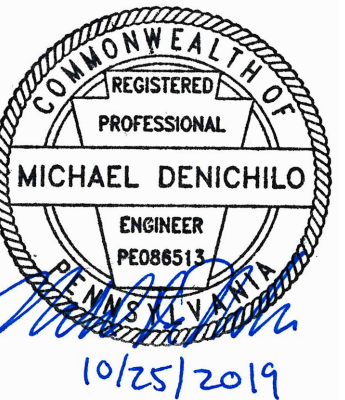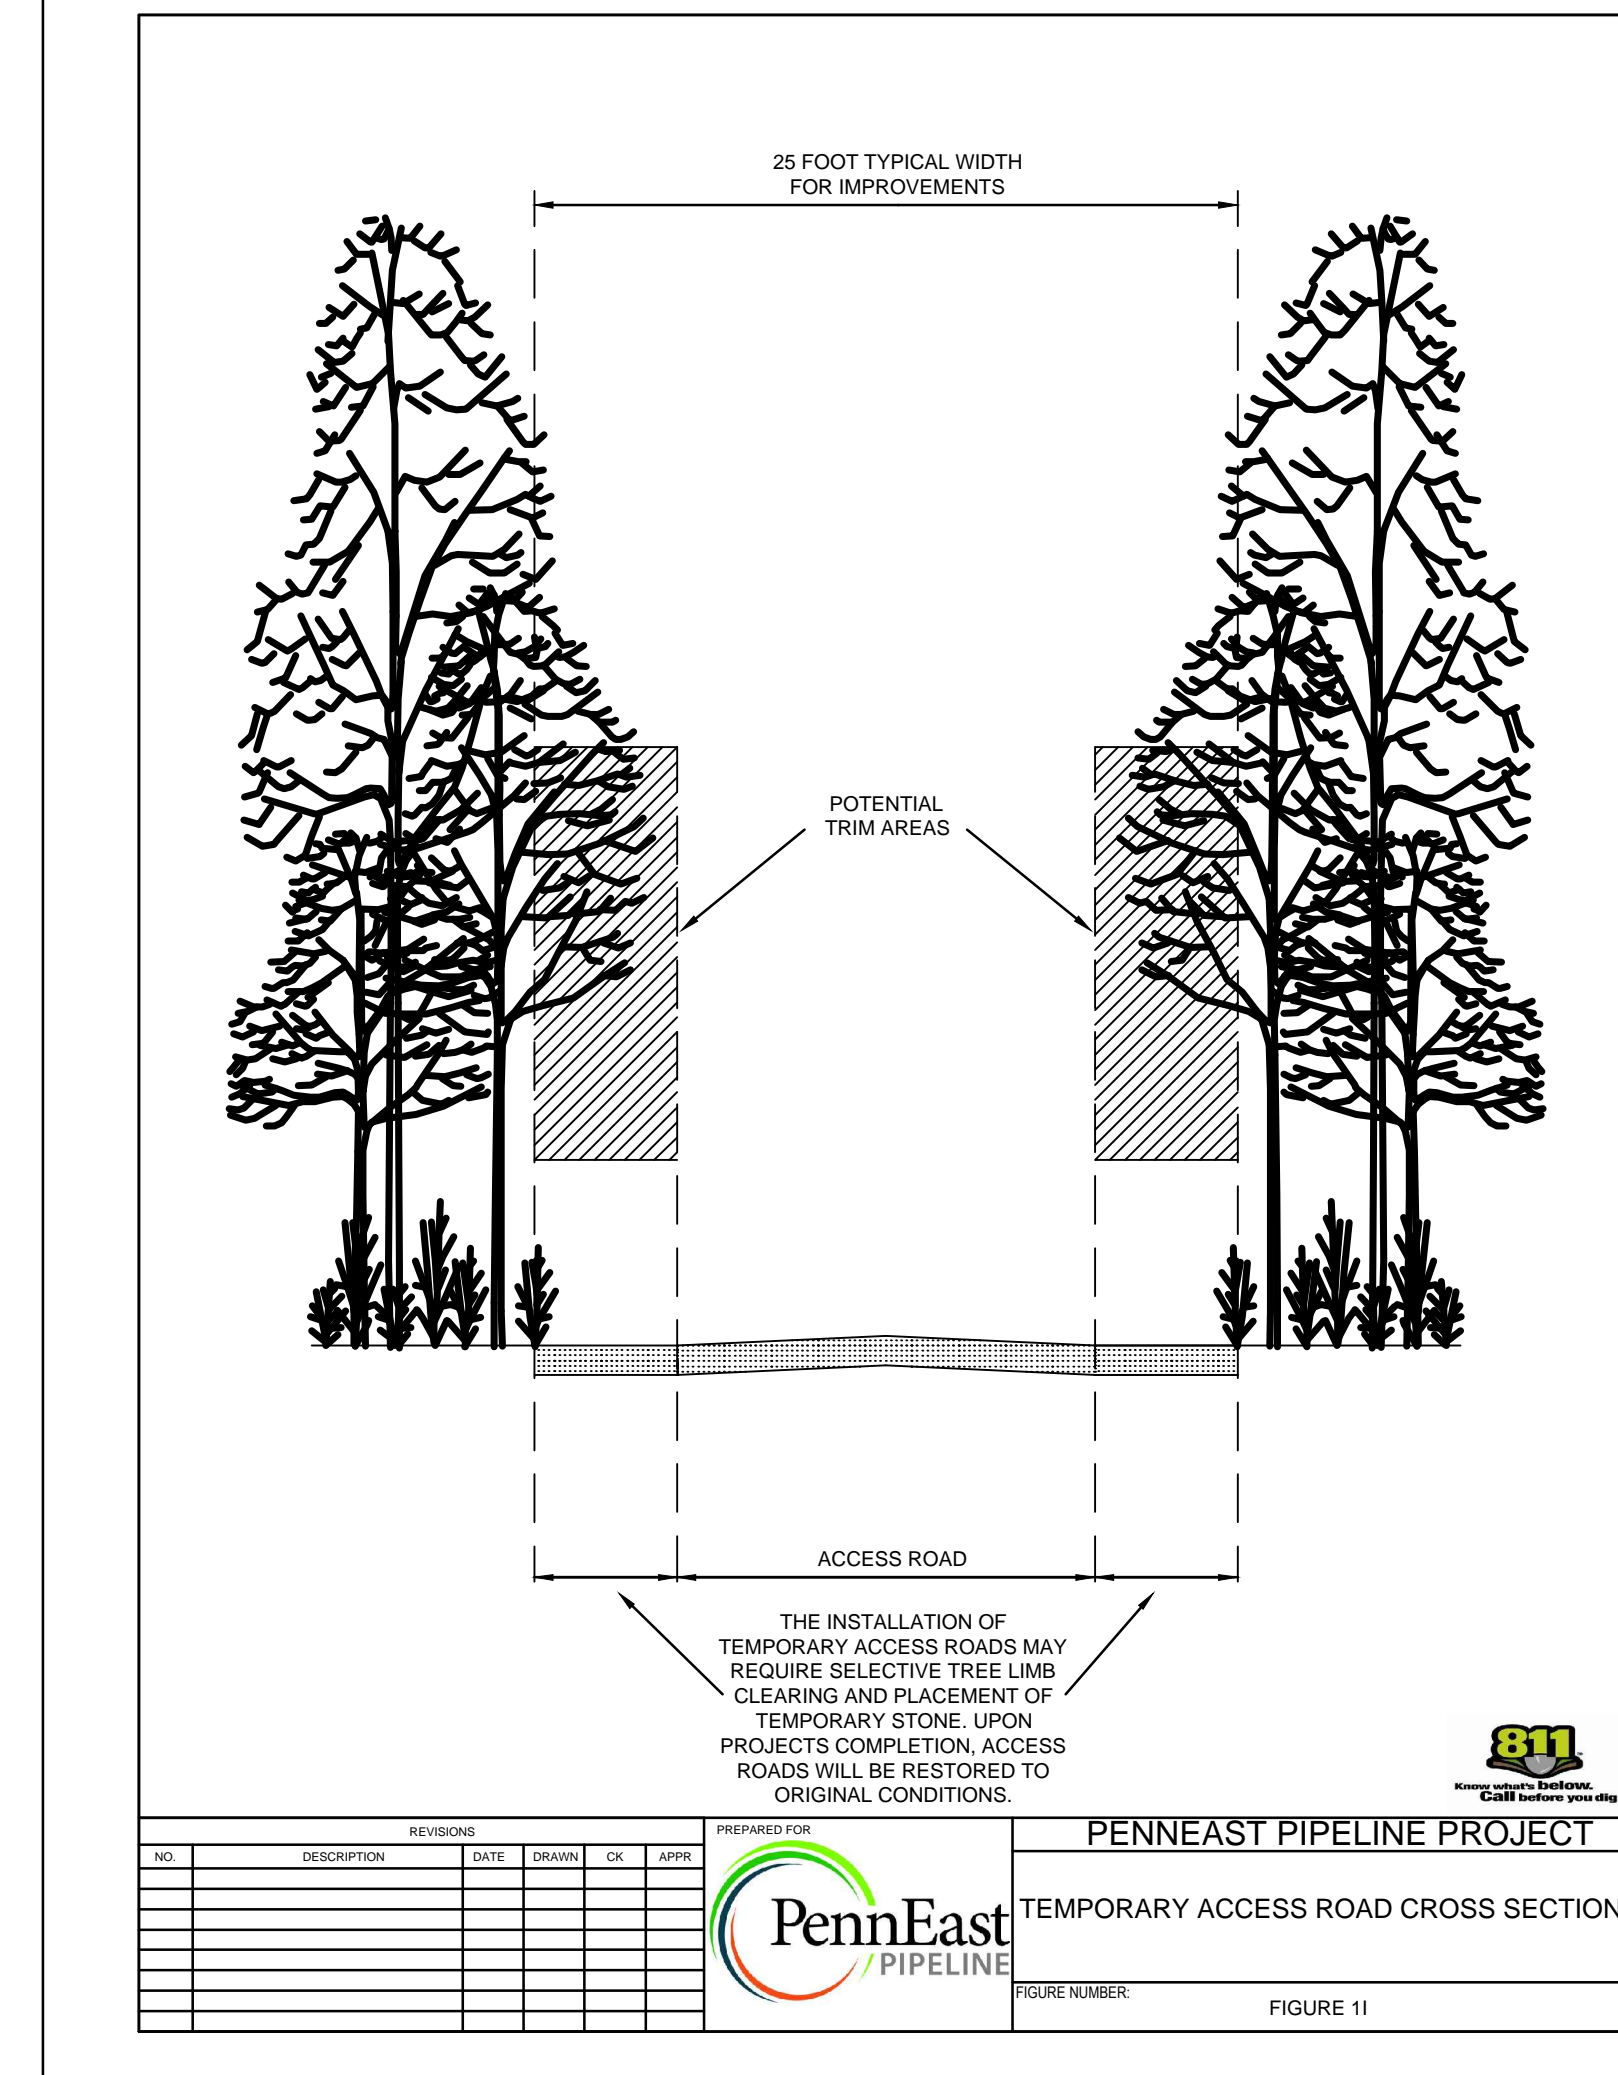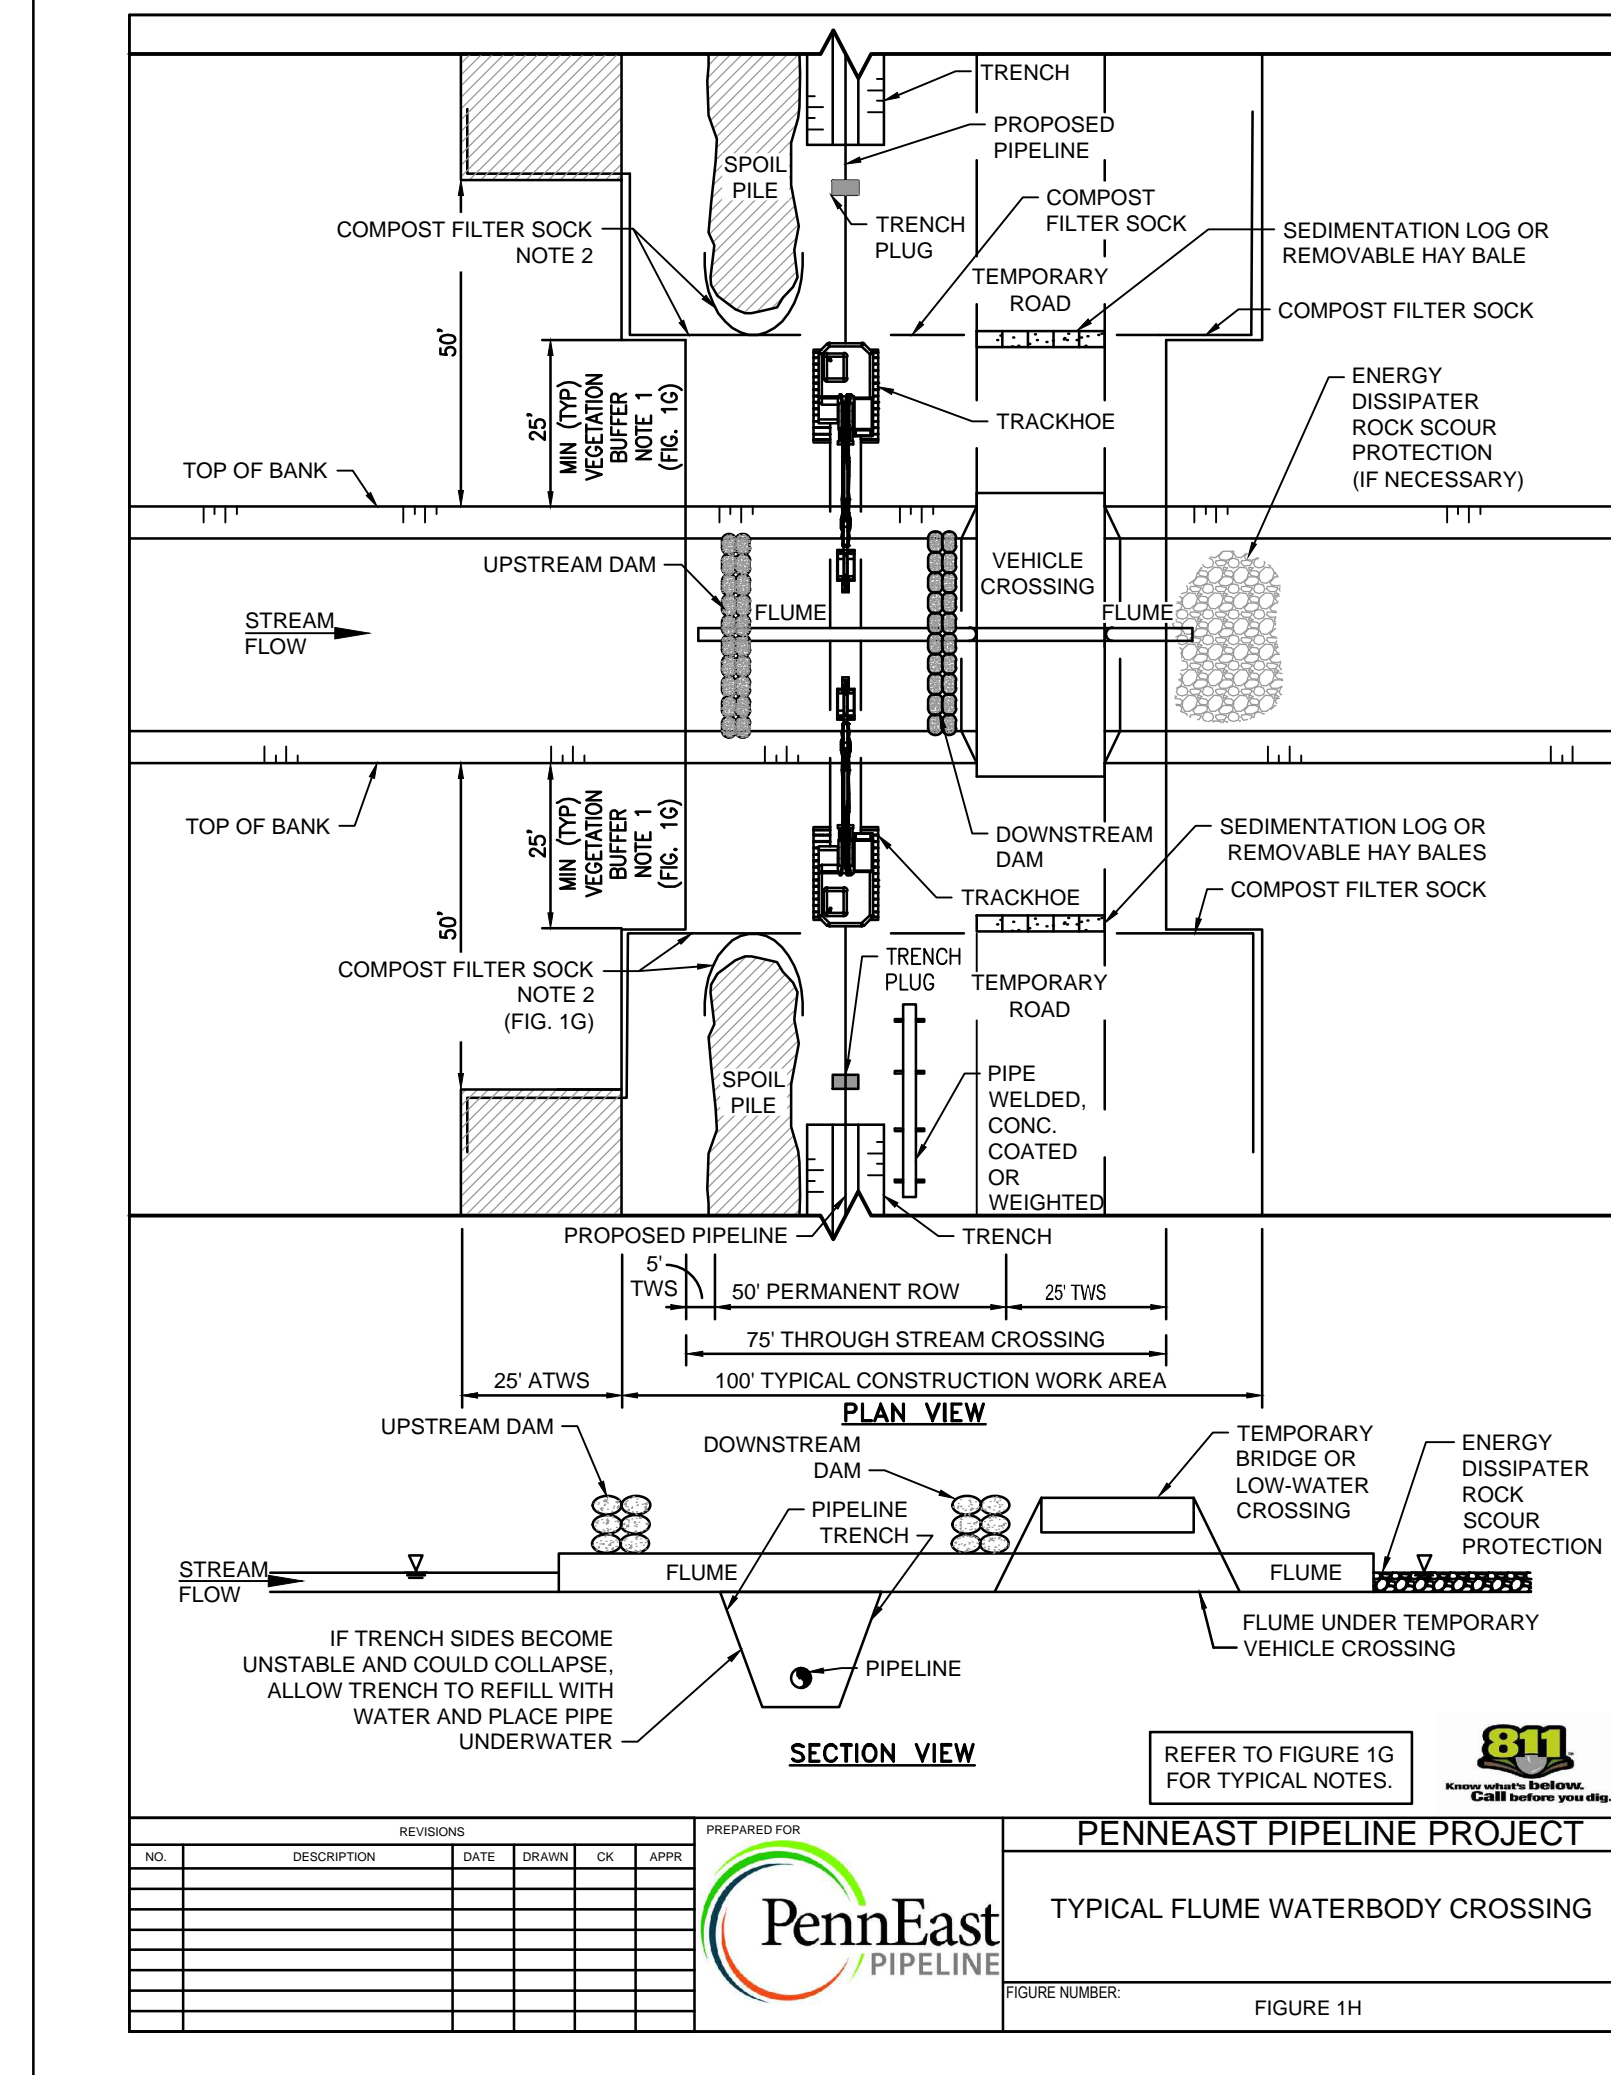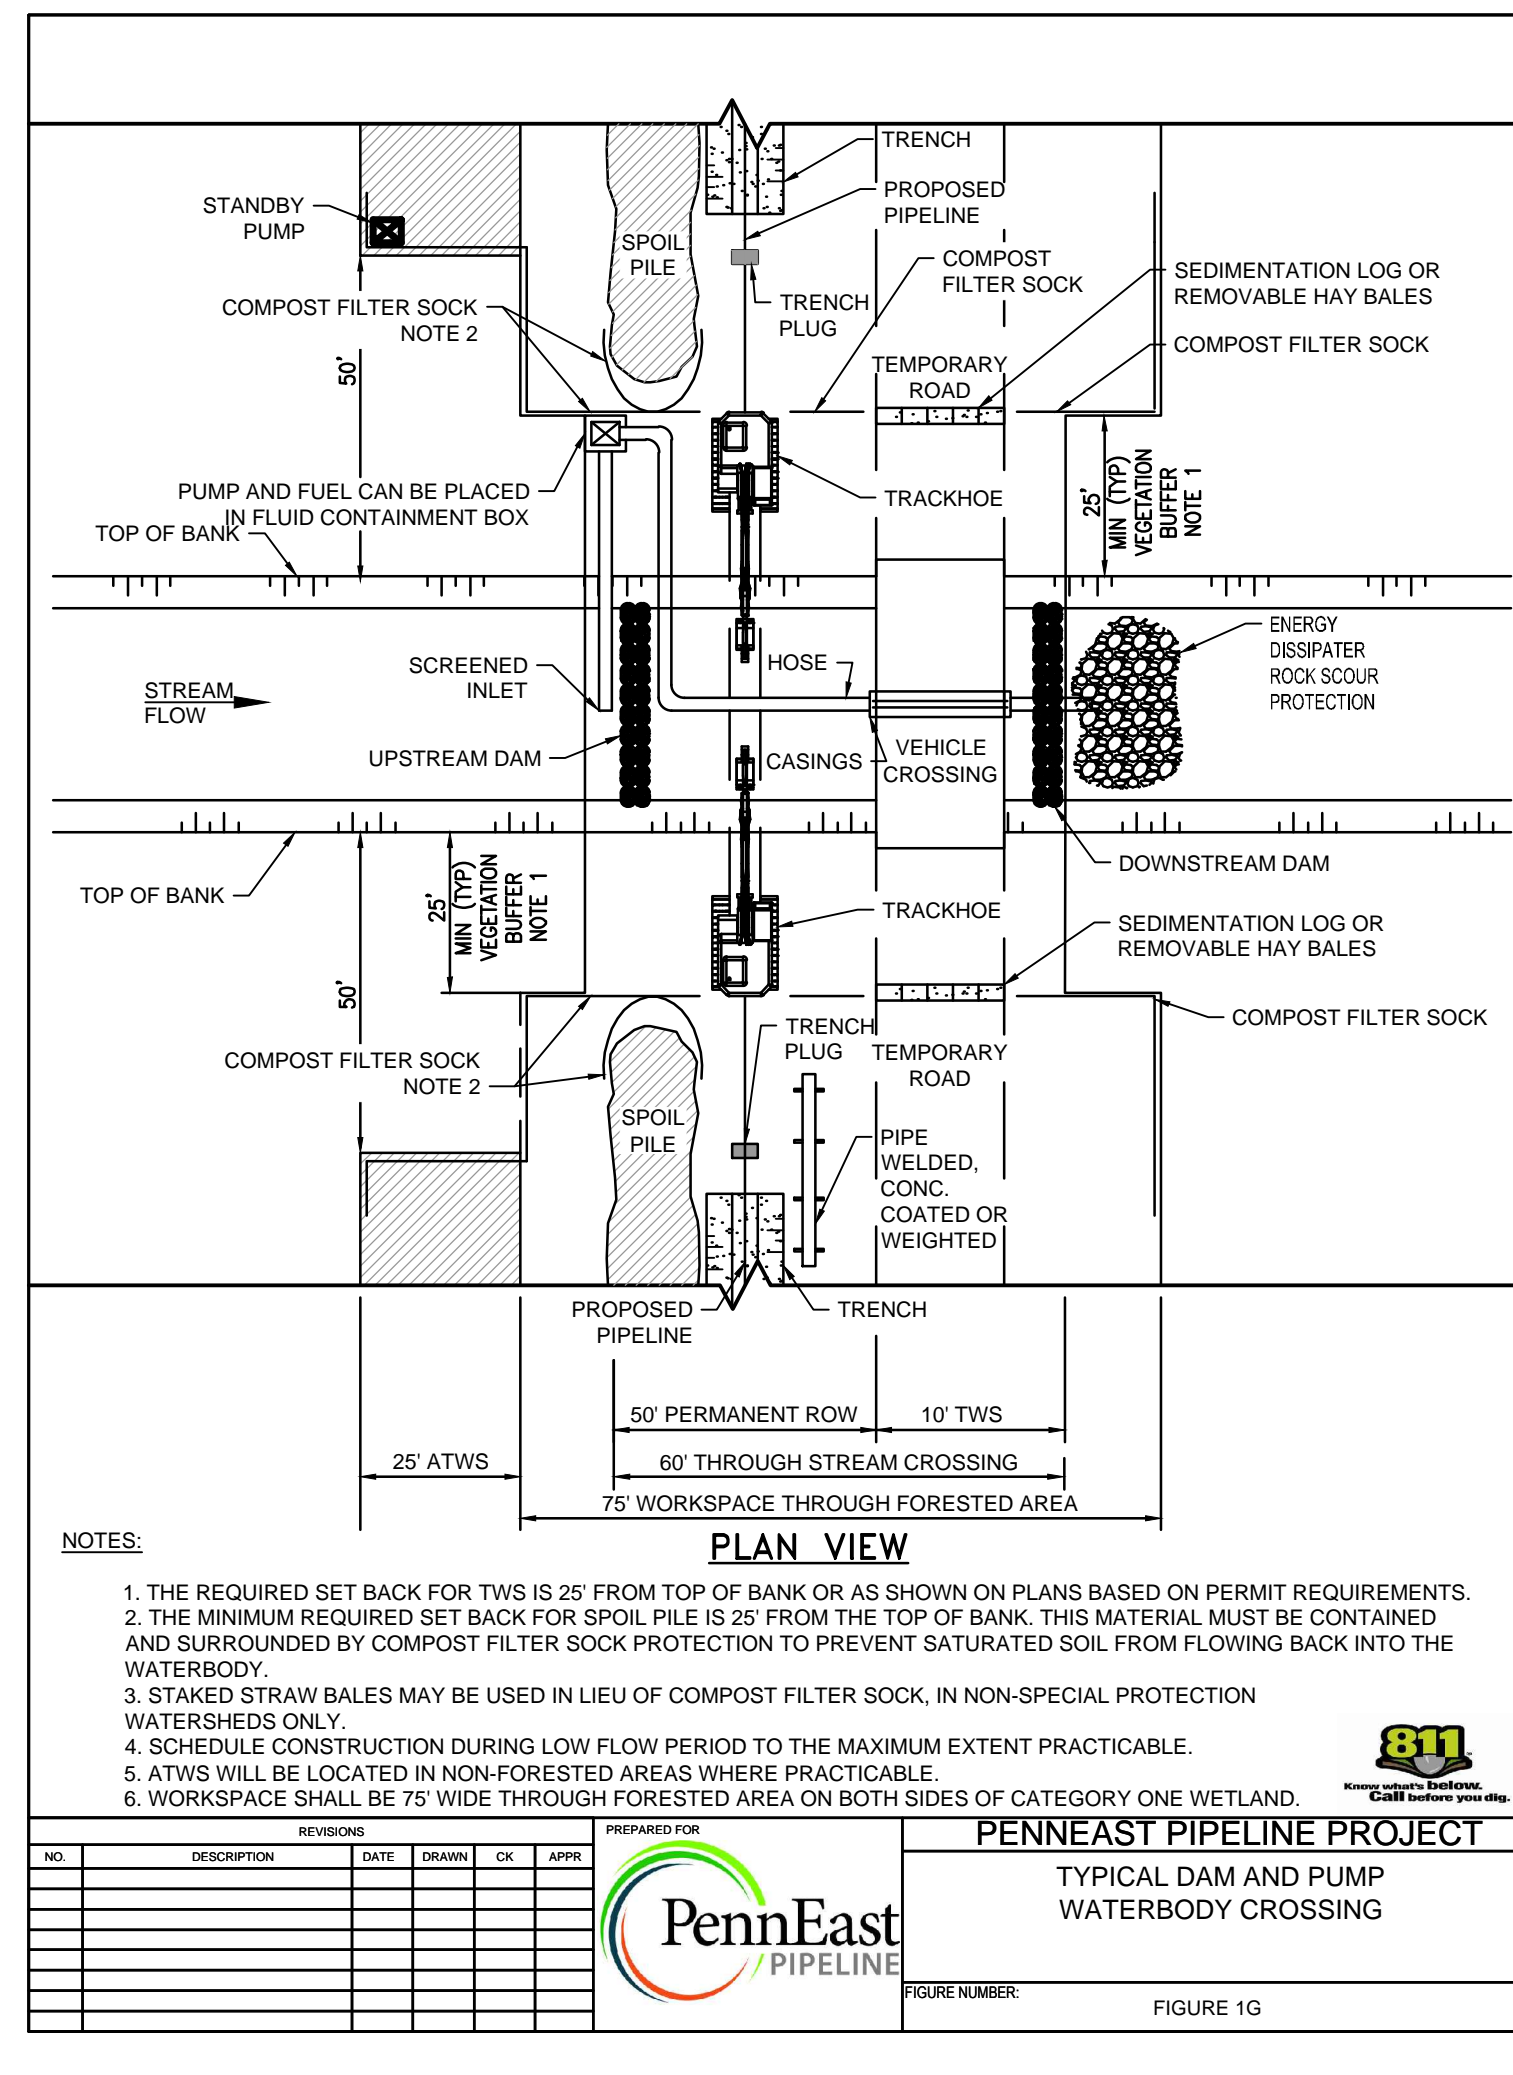

**811**  
Know what's below.  
Call before you dig.

CLIENT APPROVAL

DATE

REVISIONS					APPROVALS	
NO.	DESCRIPTION	DATE	DRAWN	CK	APPR	DATE
A	ISSUED FOR PADEP	10/2018	AJD (MM)	MWF (MM)	MJD (MM)	10/15/2018
B	REVISED FOR PADEP	10/2019	AJD (MM)	MWF (MM)	MJD (MM)	
						CHECKED BY DATE
						MWF (MM) 10/15/2018
						ENG. APPROVAL DATE
						MJD (MM) 10/15/2018
						P.M. APPROVAL DATE

PREPARED FOR: **PENNEAST PIPELINE PROJECT**

**PennEast PIPELINE**

SOIL EROSION AND SEDIMENT CONTROL PLAN  
TYPICAL CONSTRUCTION ROW DETAILS

SCALE	DRAWING NO.	REVISION
AS NOTED	000-03-08-002	B