




NOTE:
BENCH CROSS SECTION SHOWN FOR INFORMATIONAL PURPOSES. BENCH WIDTH SHOWN PERPENDICULAR TO FACE. ACTUAL BENCH DIMENSIONS WILL BE DETERMINED IN THE FIELD.

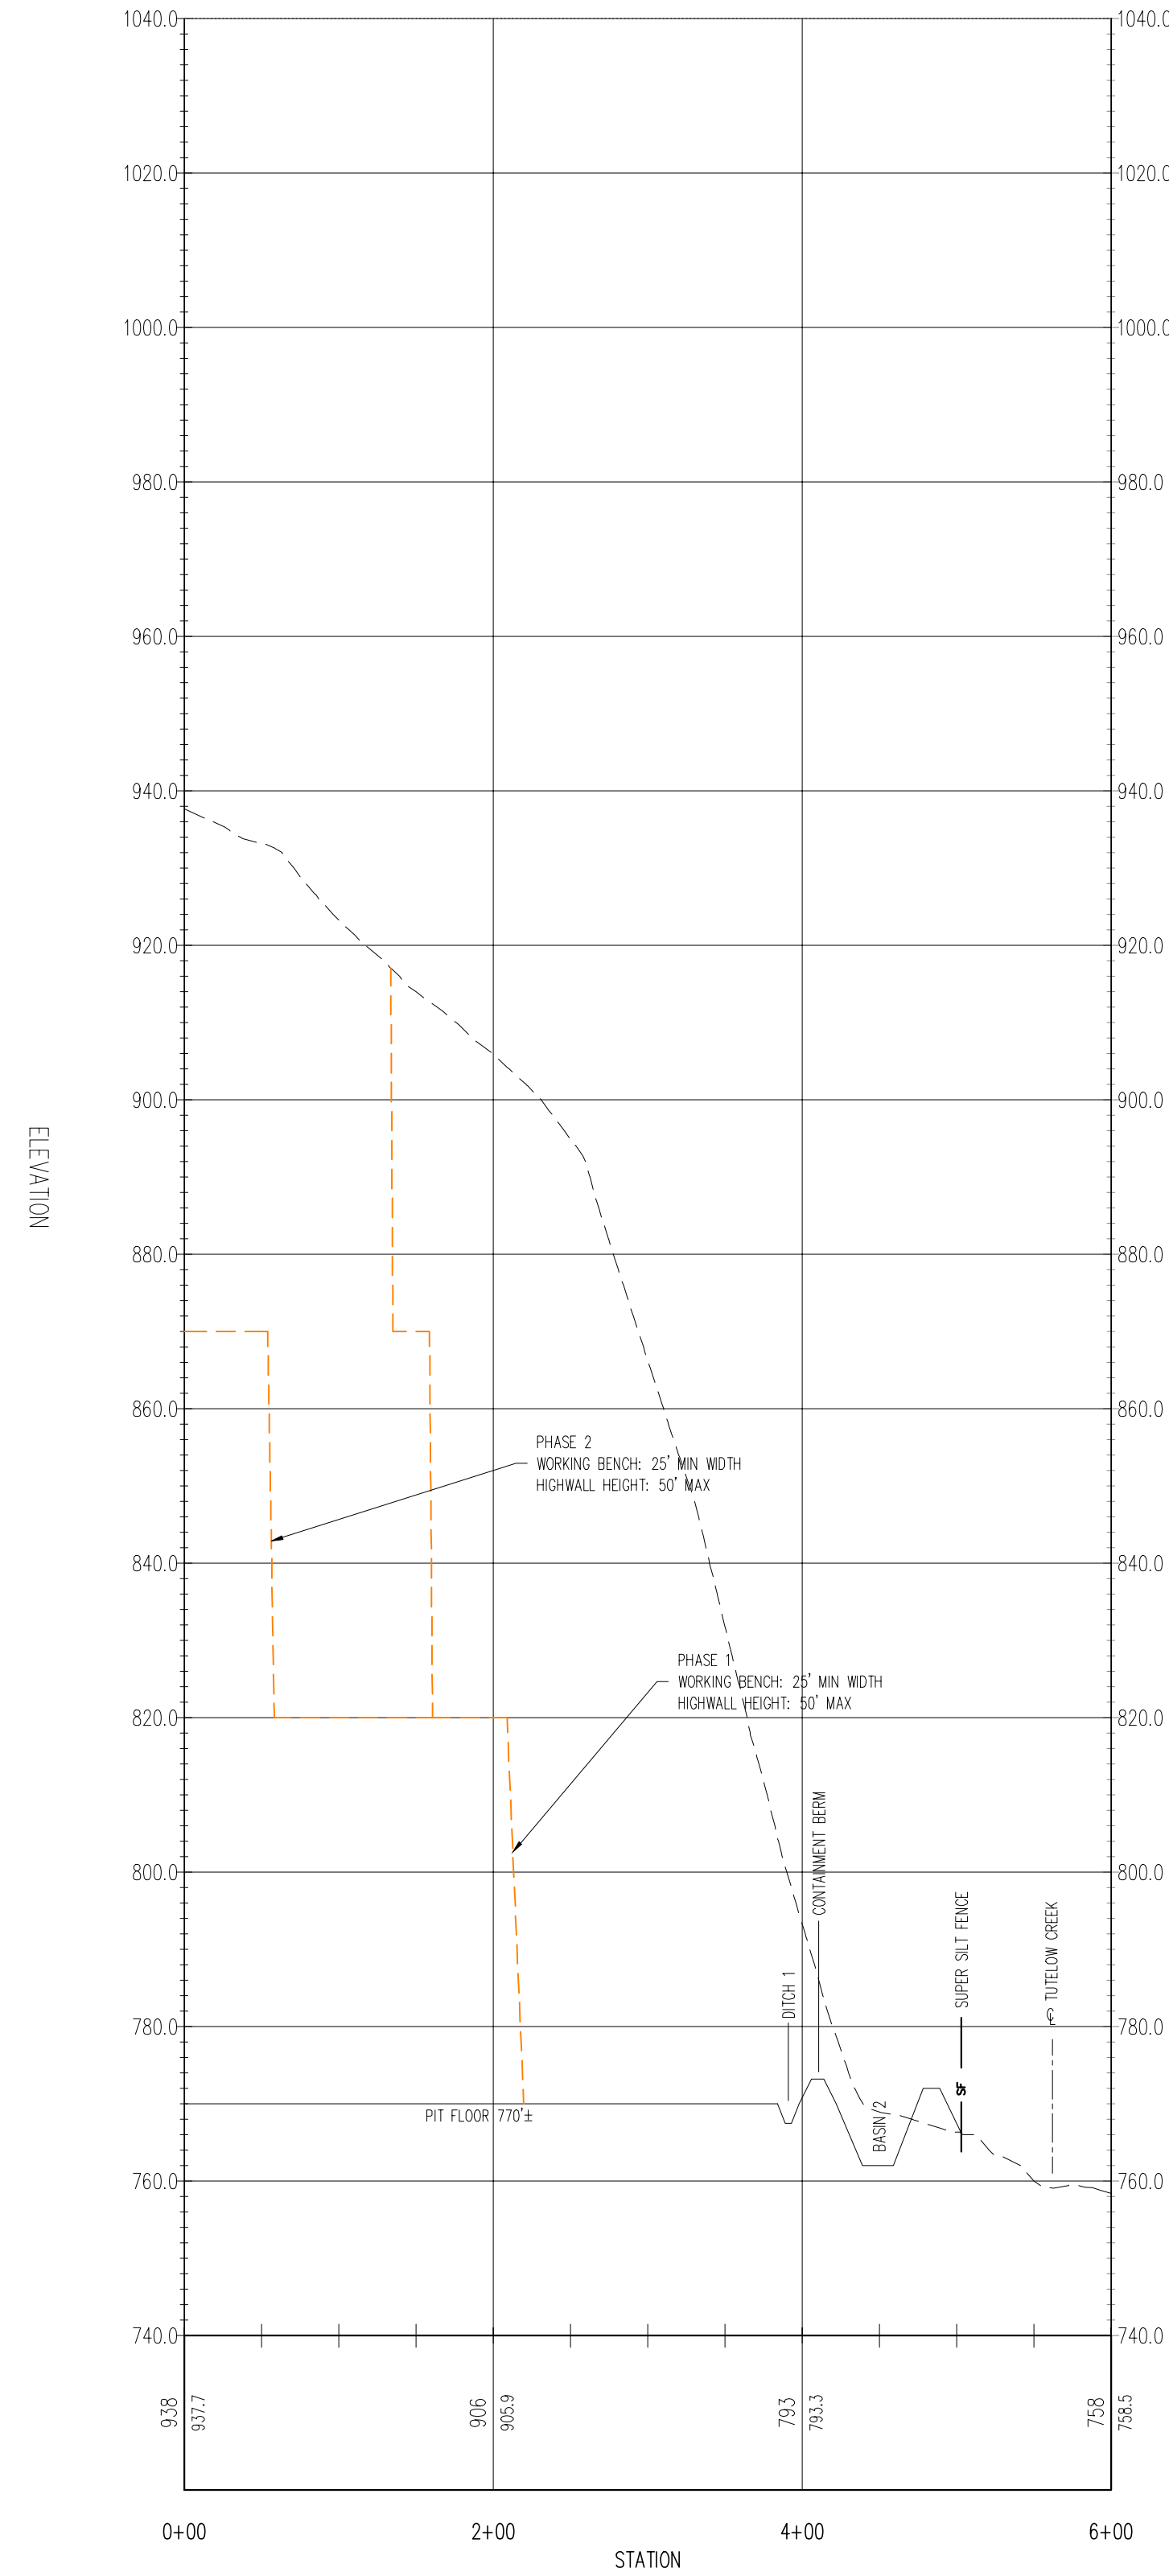

SECTION F-F'

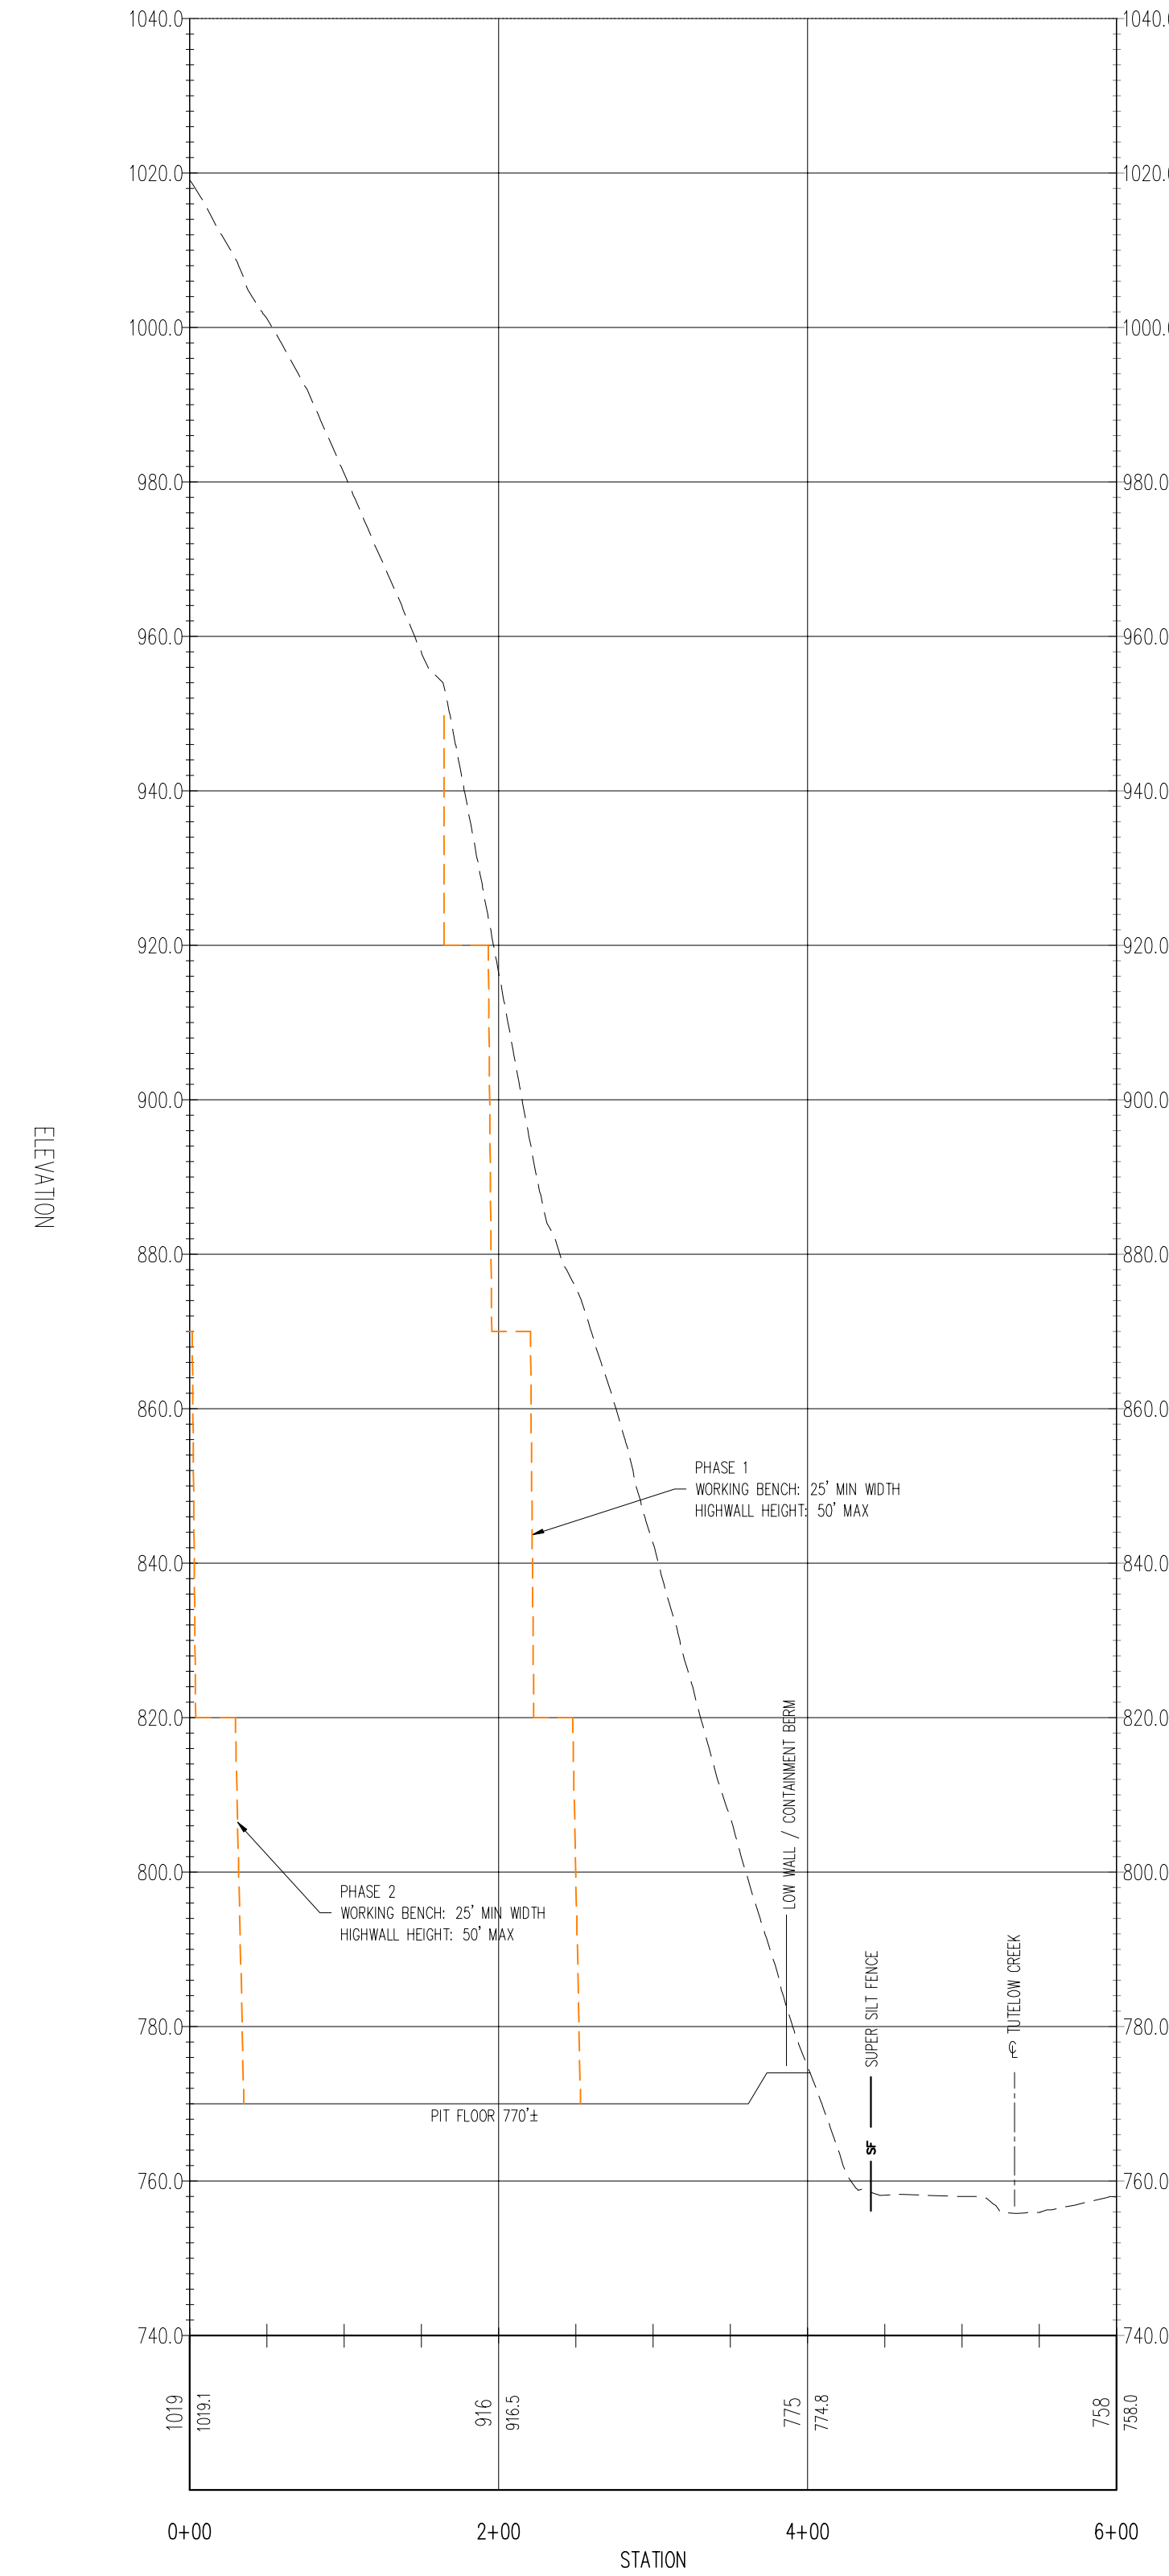

SECTION G-G'

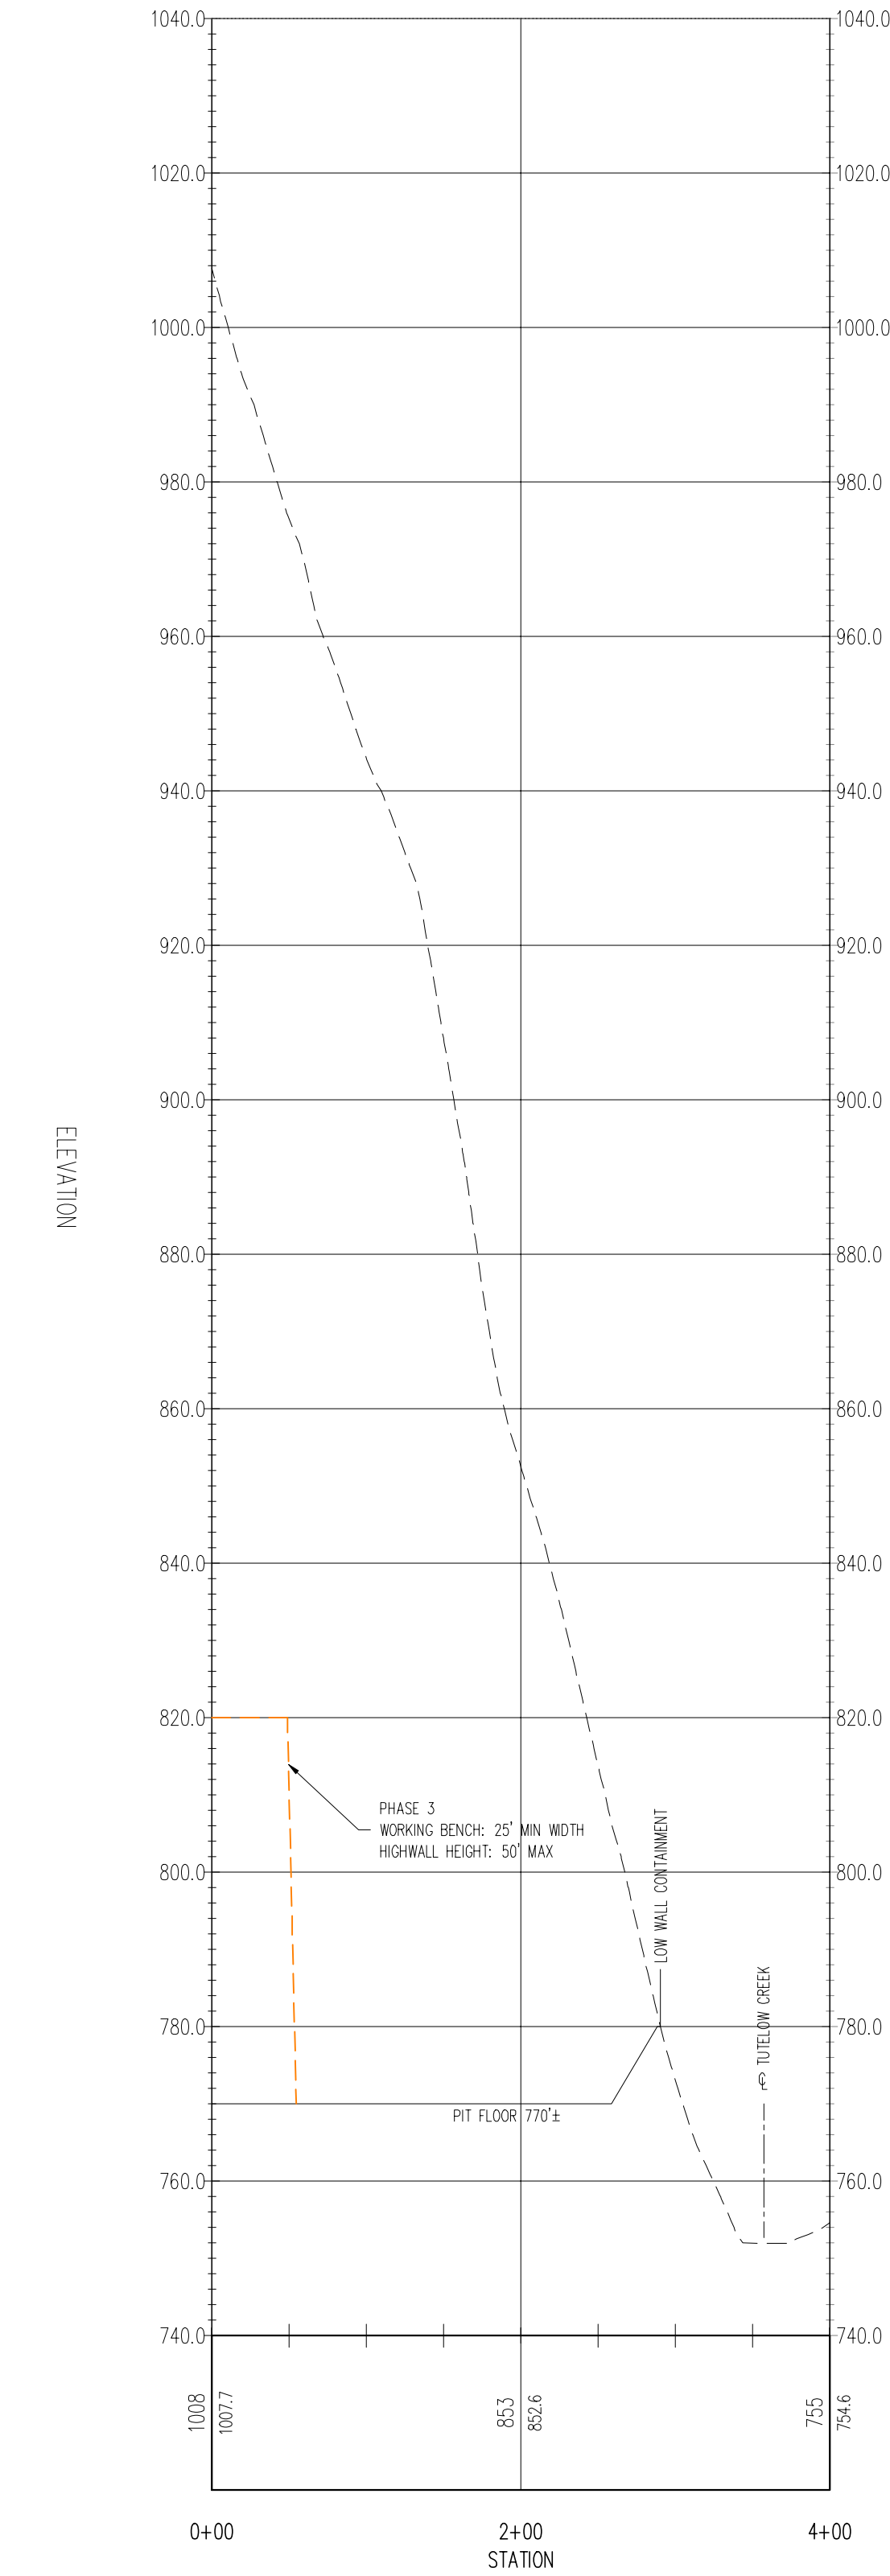

SECTION H-H'

PROJECT NO.: DRAWING NO.: DRAWN BY: TSG CHG BY: TSG	20013 Minard 07/17/20 05/05/23
TRACT ENGINEERING, PLLC 120 Ridge Avenue State College, PA 16803 814.272.0301 www.TractILC.com	
PROJECT: Minard Mine Bishop Brothers Construction Co., Inc. Athens Township, Bradford County, Pennsylvania Lands of Josephine Minard Tax Parcel ID 09-020-050-104	TITLE: Exhibit 9.2: Operations Map Hard Rock Phase 1 & Phase 2 Cross Sections
Date: 05/05/23	
Rev No: 0	
Sheet No: 1 of 1	

W:\Bench\BenchCrossSection.dwg, PLS 5/20/23 3:01:14 AM