


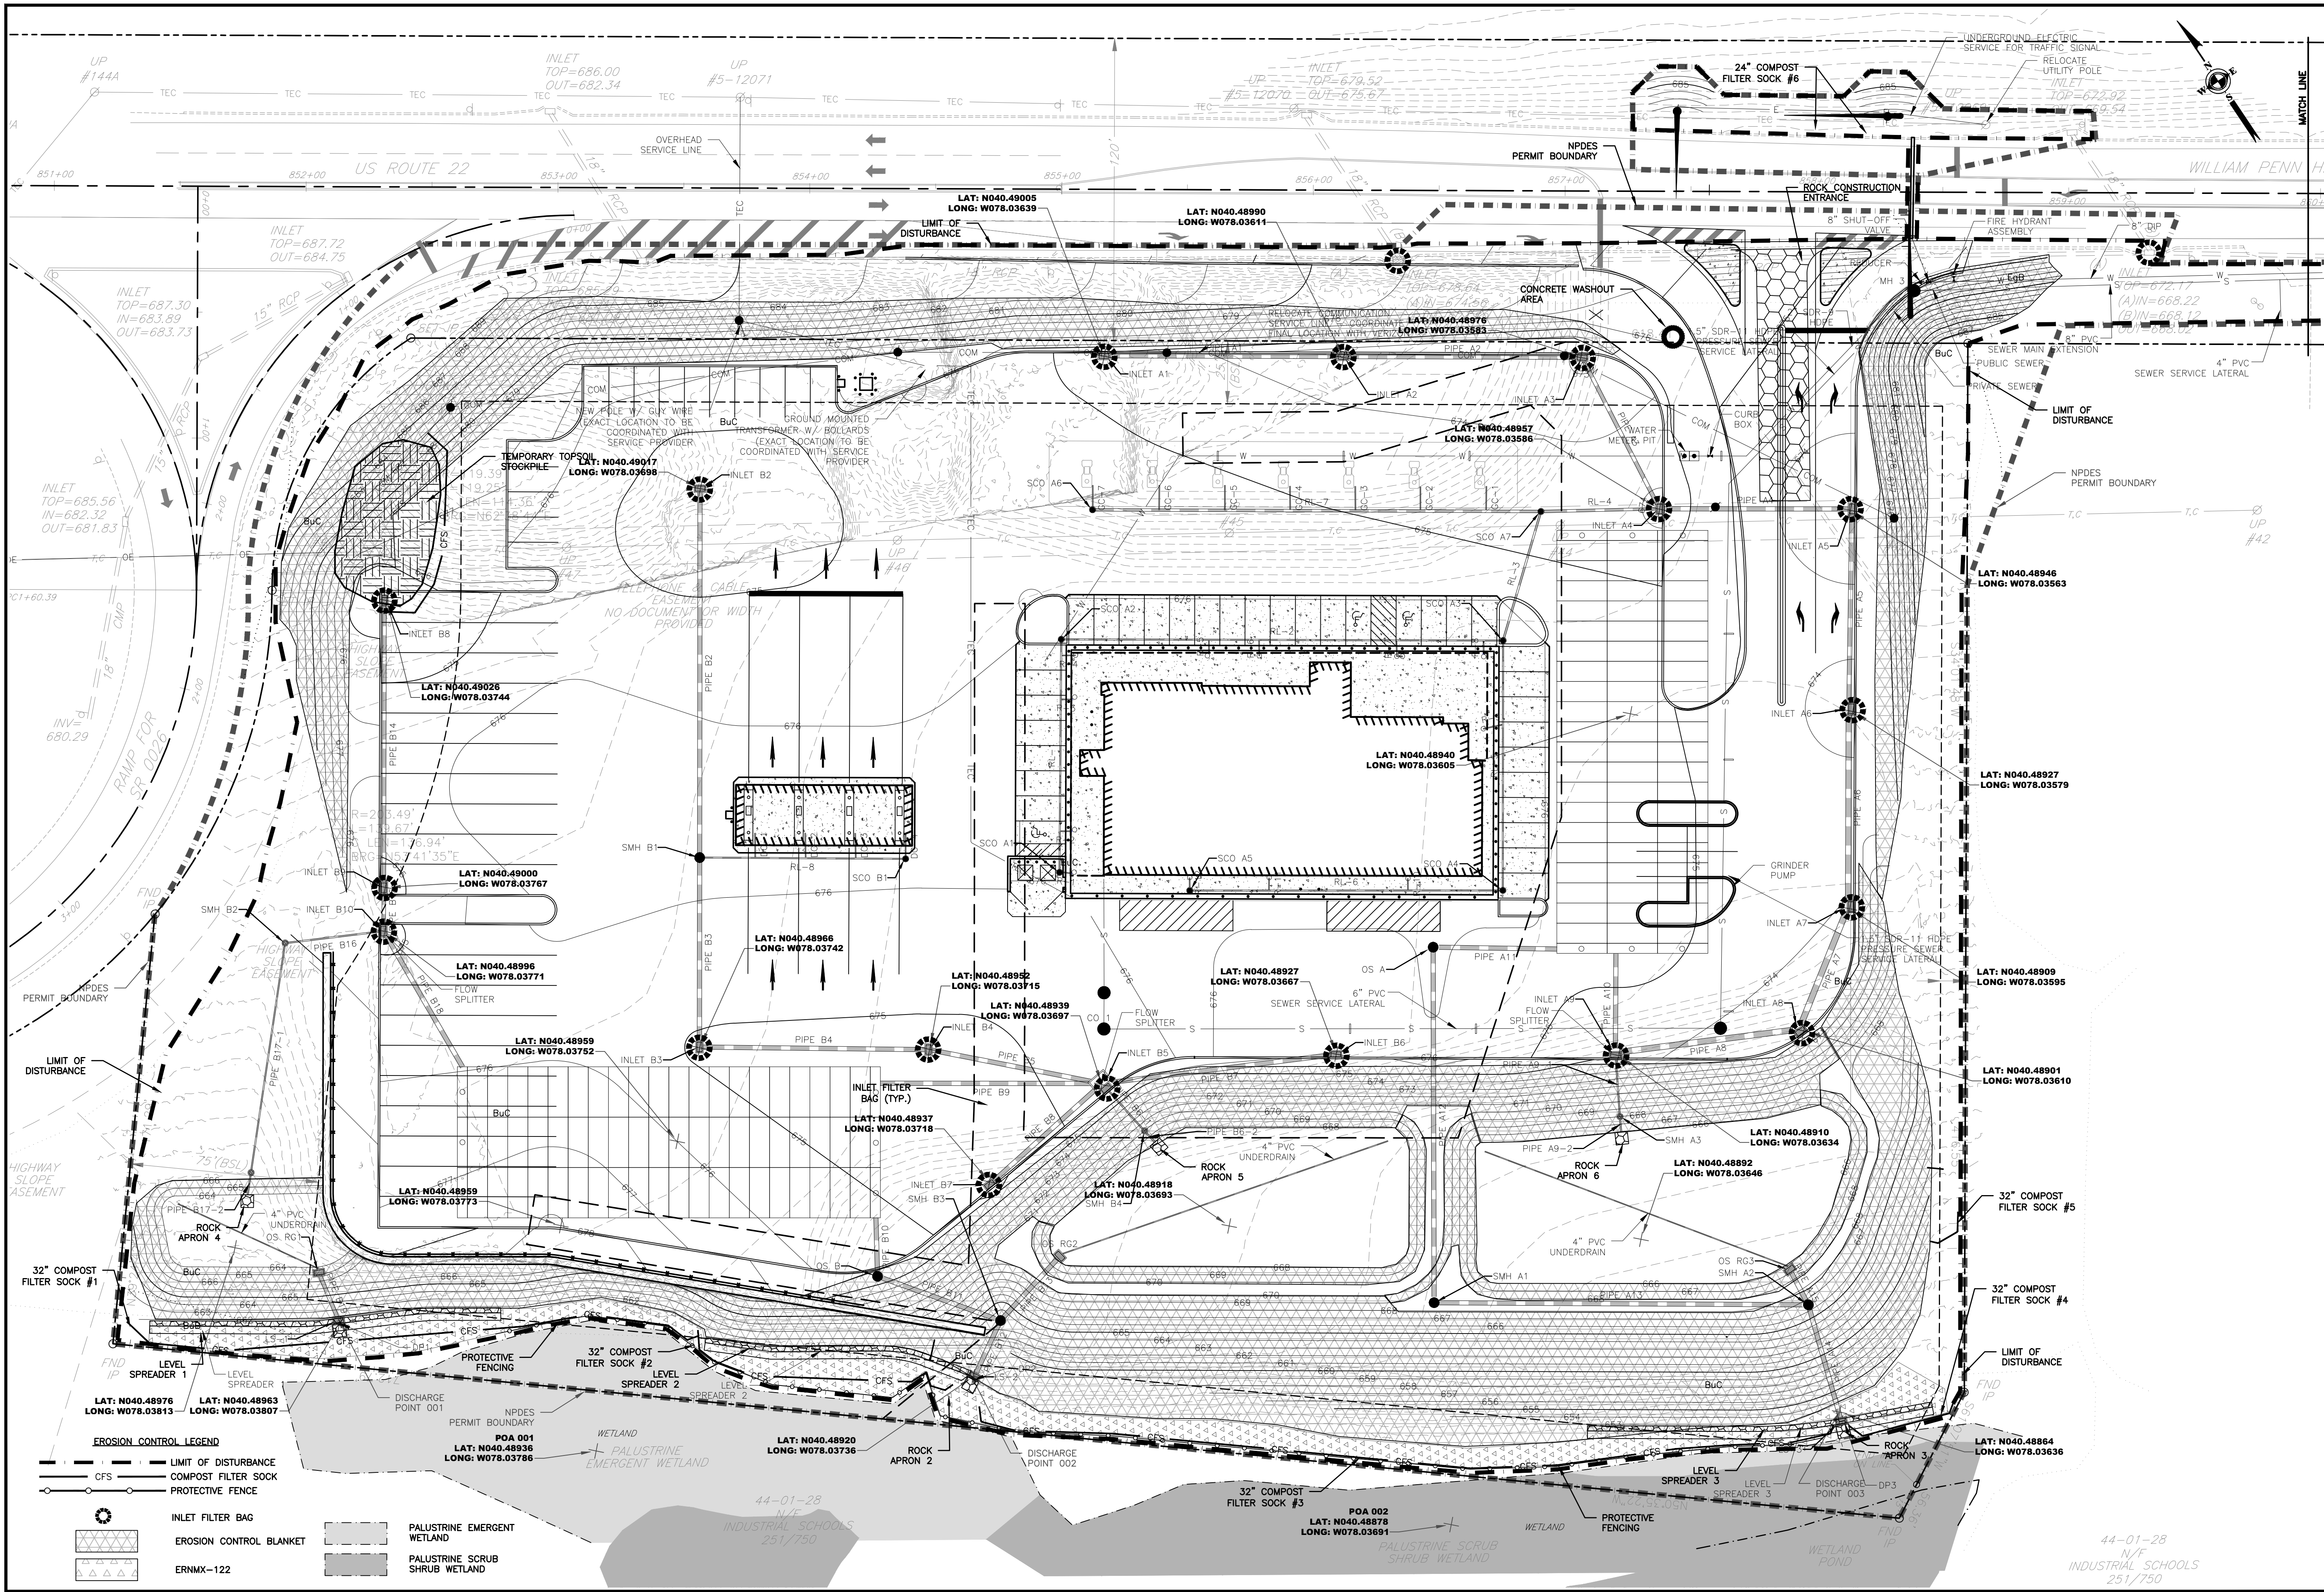

420 Allegheny Street
Holidaysburg, PA 16648
P(814) 686-7430
www.keller-engineers.com

KELLER ENGINEERS
CIVIL • STRUCTURAL • SURVEY

BENJAMIN STULTZ
REGISTERED PROFESSIONAL ENGINEER
NO. 100344
STATE OF PENNSYLVANIA

DATE	INITIALS	REVISION DESCRIPTION
04/15/26 BSP		NPDES MAJOR MODIFICATION

SCALE: 1"=30'



30' 0' 30'

EROSION & SEDIMENTATION CONTROL PLAN
HUNTINGDON RUTTER'S STORE #93
SMITHFIELD TOWNSHIP, HUNTINGDON COUNTY, PENNSYLVANIA

PROJECT NO.: 3746-S
FILE NAME: EAS.DWG
DATE: 6/6/24
DESIGNED BY: BSP
DRAWN BY: BSP
CHECKED BY: ---

KELLER ENGINEERS, INC.
EXPRESSLY RESERVES ITS
RIGHTS IN ALL RIGHTS
CONTAINED IN THESE PLANS
AND DESIGNS. THEY ARE
NOT TO BE REPRODUCED,
COPIED, ALTERED, OR
COPIED IN ANY FORM OR
MANNER, NOR ARE THEY TO
BE USED FOR ANY PURPOSE
WITHOUT THE WRITTEN
CONSENT OF
KELLER ENGINEERS, INC.

ES1

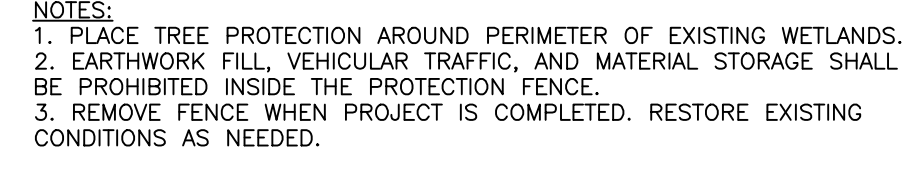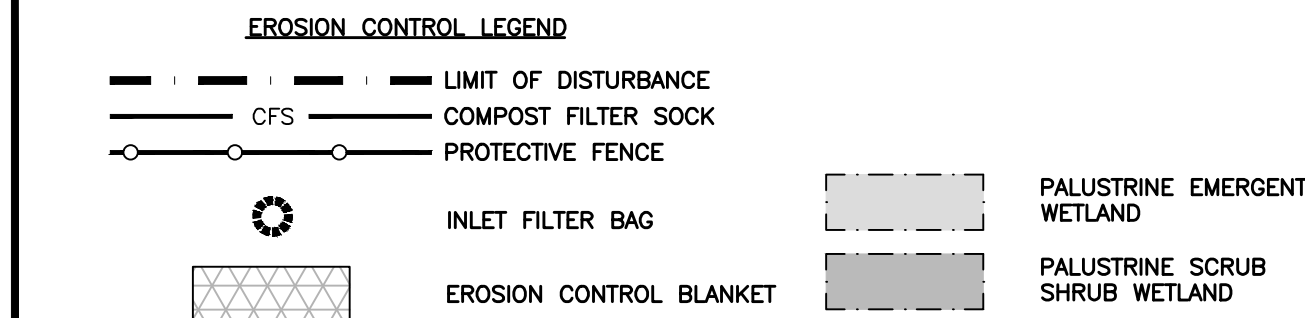

PROTECTIVE FENCING

[illegible]

EROSION & SEDIMENTATION CONTROL PLAN

HUNTINGDON RUTTER'S STORE #93

SMITHFIELD TOWNSHIP, HUNTINGDON COUNTY
PENNSYLVANIA

KELLER ENGINEERS, INC.
EXPRESSLY RESERVES ITS
COMMON LAW COPYRIGHT
AND OTHER RIGHTS
CONTAINED IN THESE PLANS
AND DESIGNS. THEY ARE
NOT TO BE REPRODUCED,
CHANGED, ALTERED OR
COPIED IN ANY FORM OR
MANNER, NOR ARE THEY TO
BE ASSIGNED WITHOUT
WRITTEN PERMISSION AND
CONSENT OF
KELLER ENGINEERS, INC.


PROJECT NO.:	3746-5
FILE NAME:	E&S.DWG
DATE:	6/6/24
DESIGNED BY:	BSP
DRAWN BY:	BSP
CHECKED BY:	---









ES2




KELLER ENGINEERS
CIVIL • STRUCTURAL • SURVEY


420 Allegheny Street
Hollidaysburg, PA 16648
P: (814) 696-7430
www.keller-engineers.com

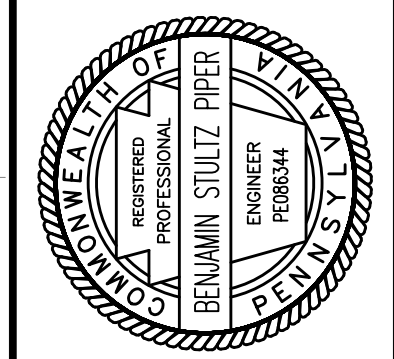

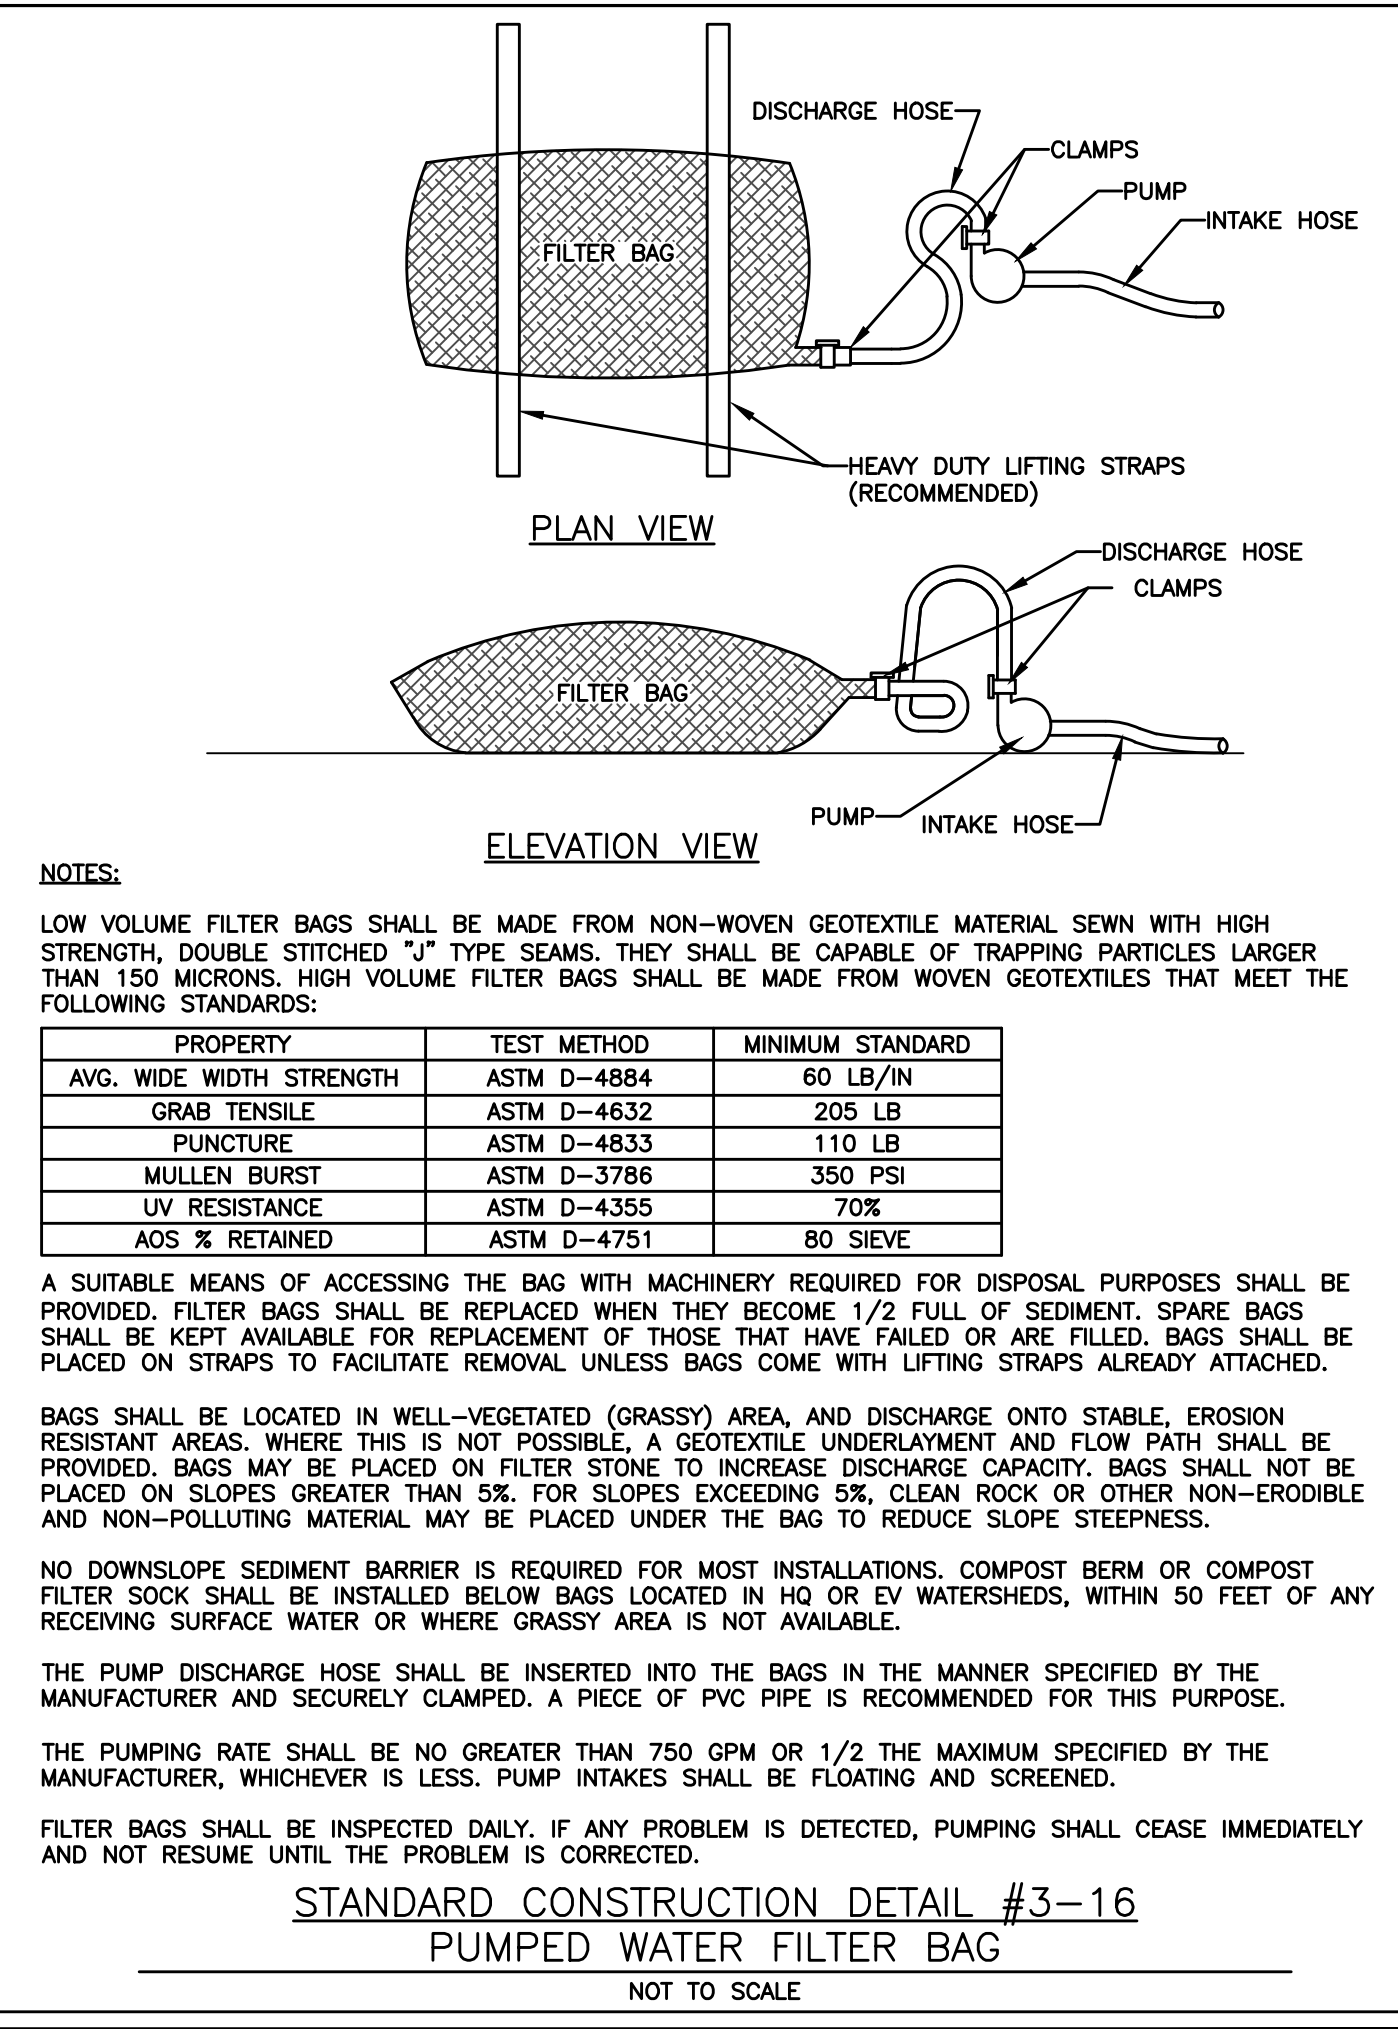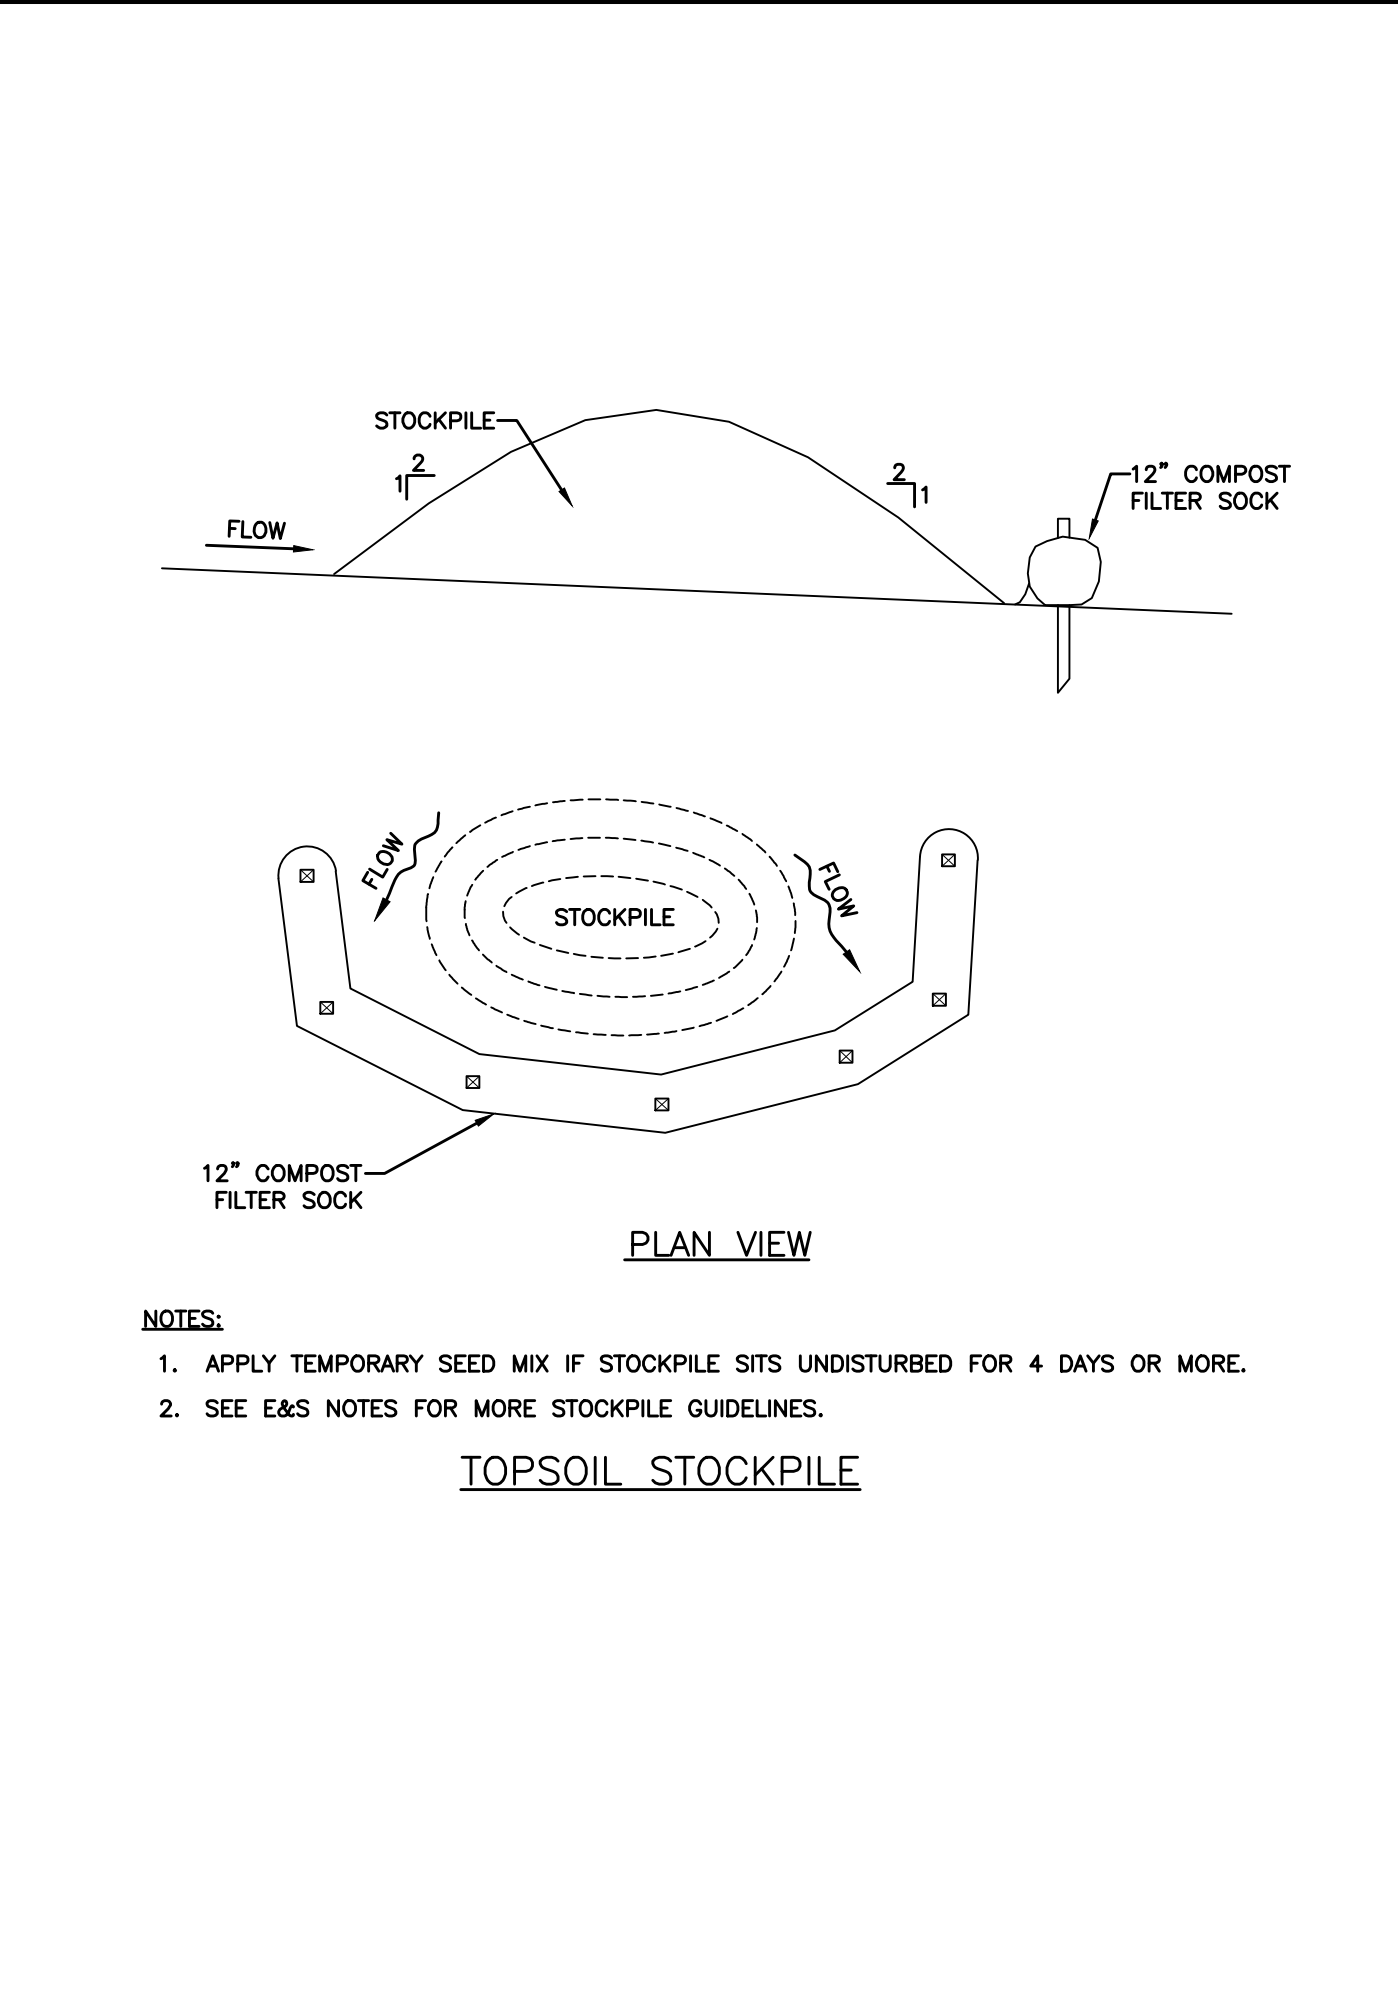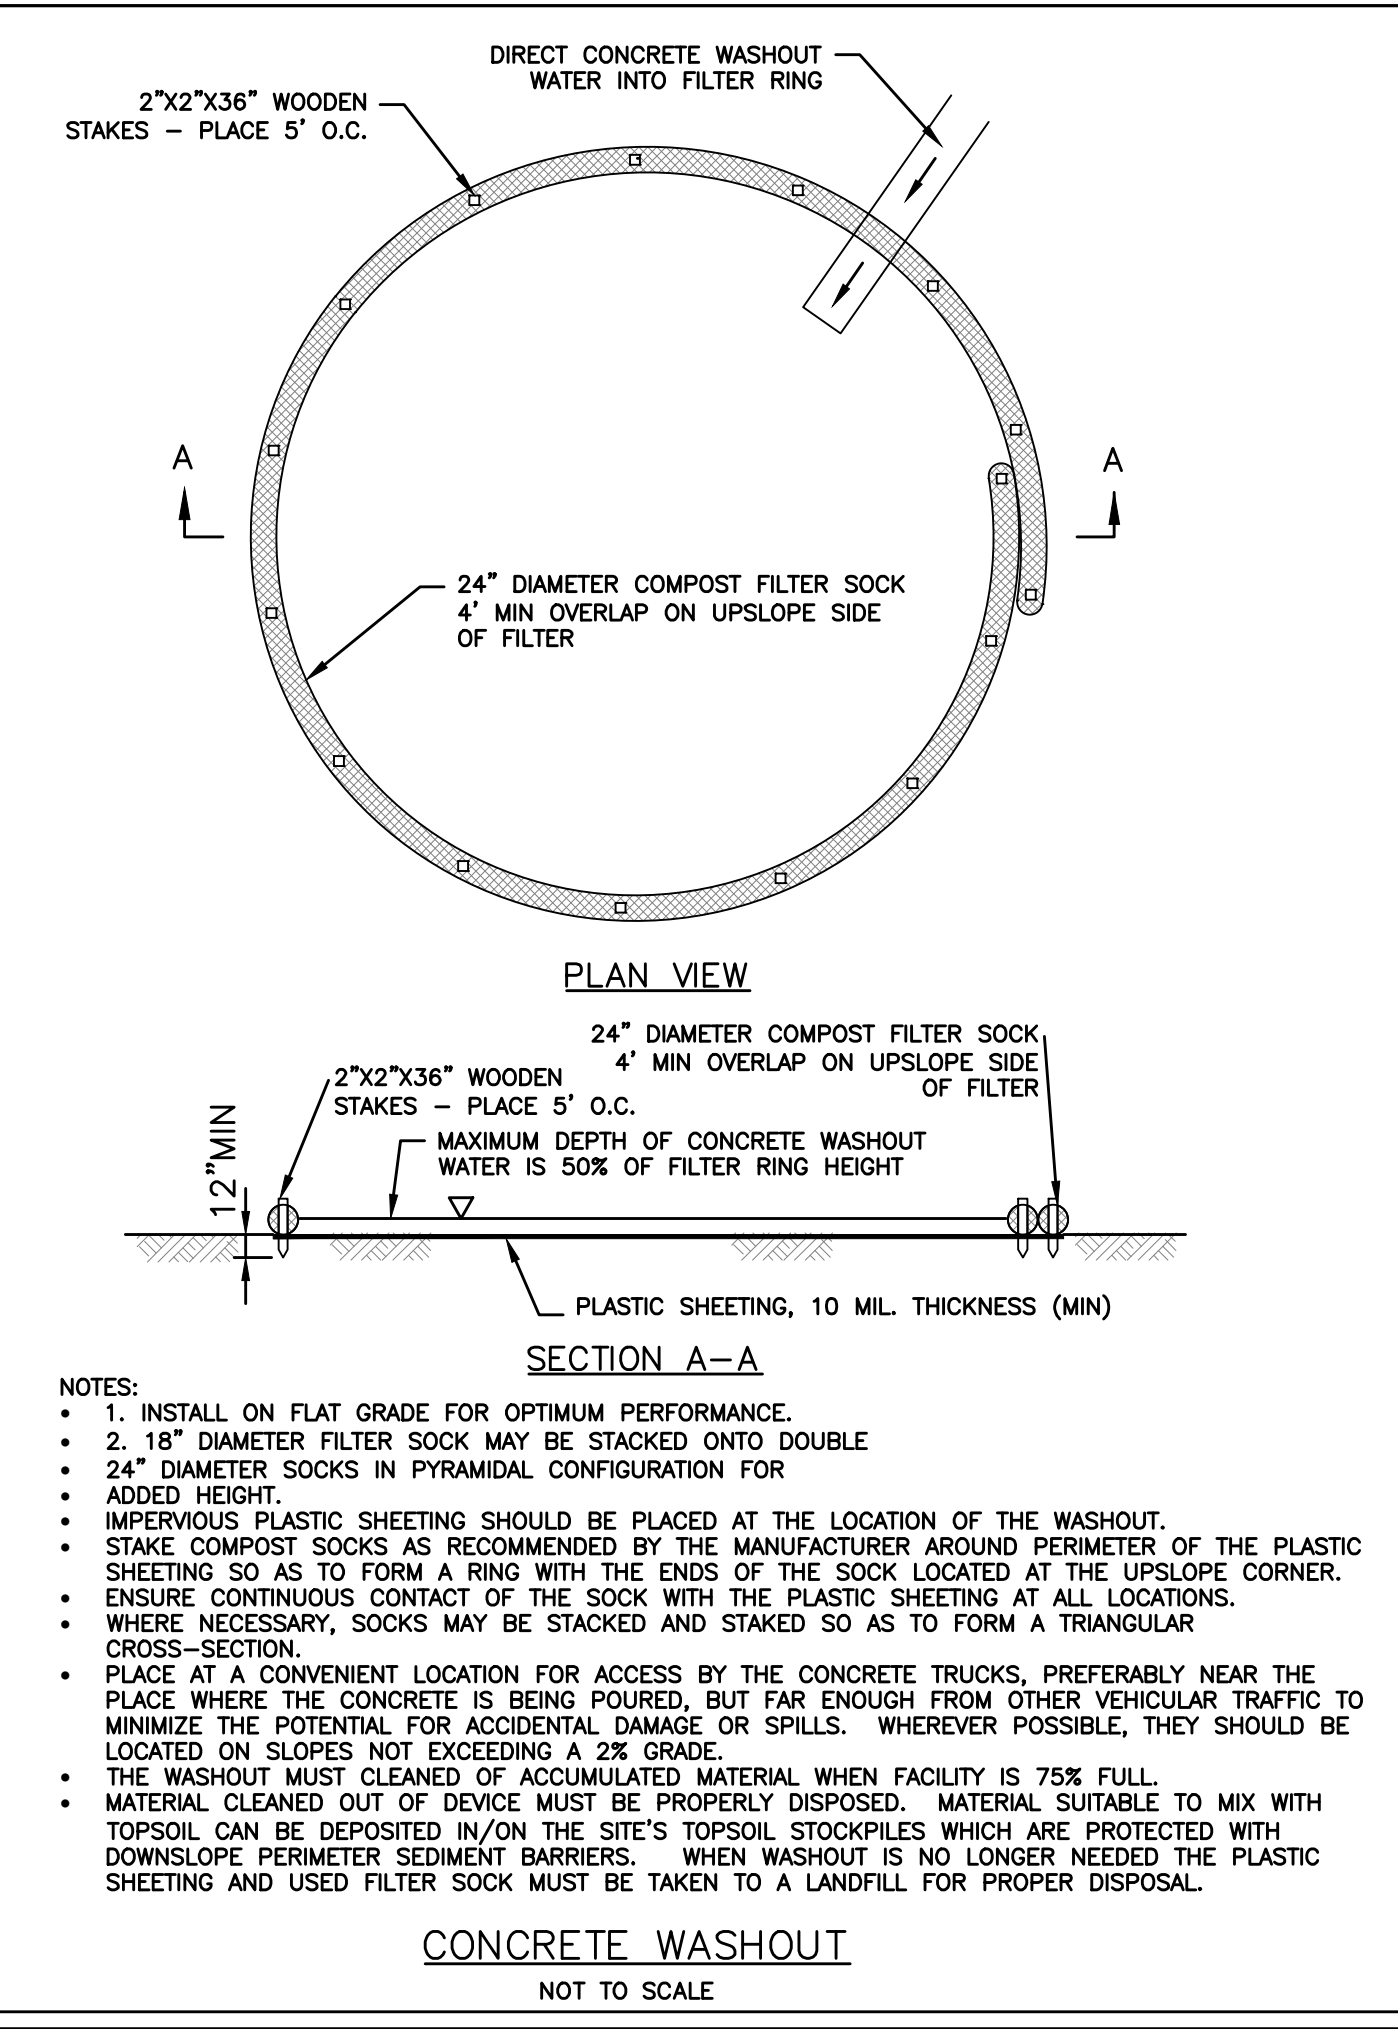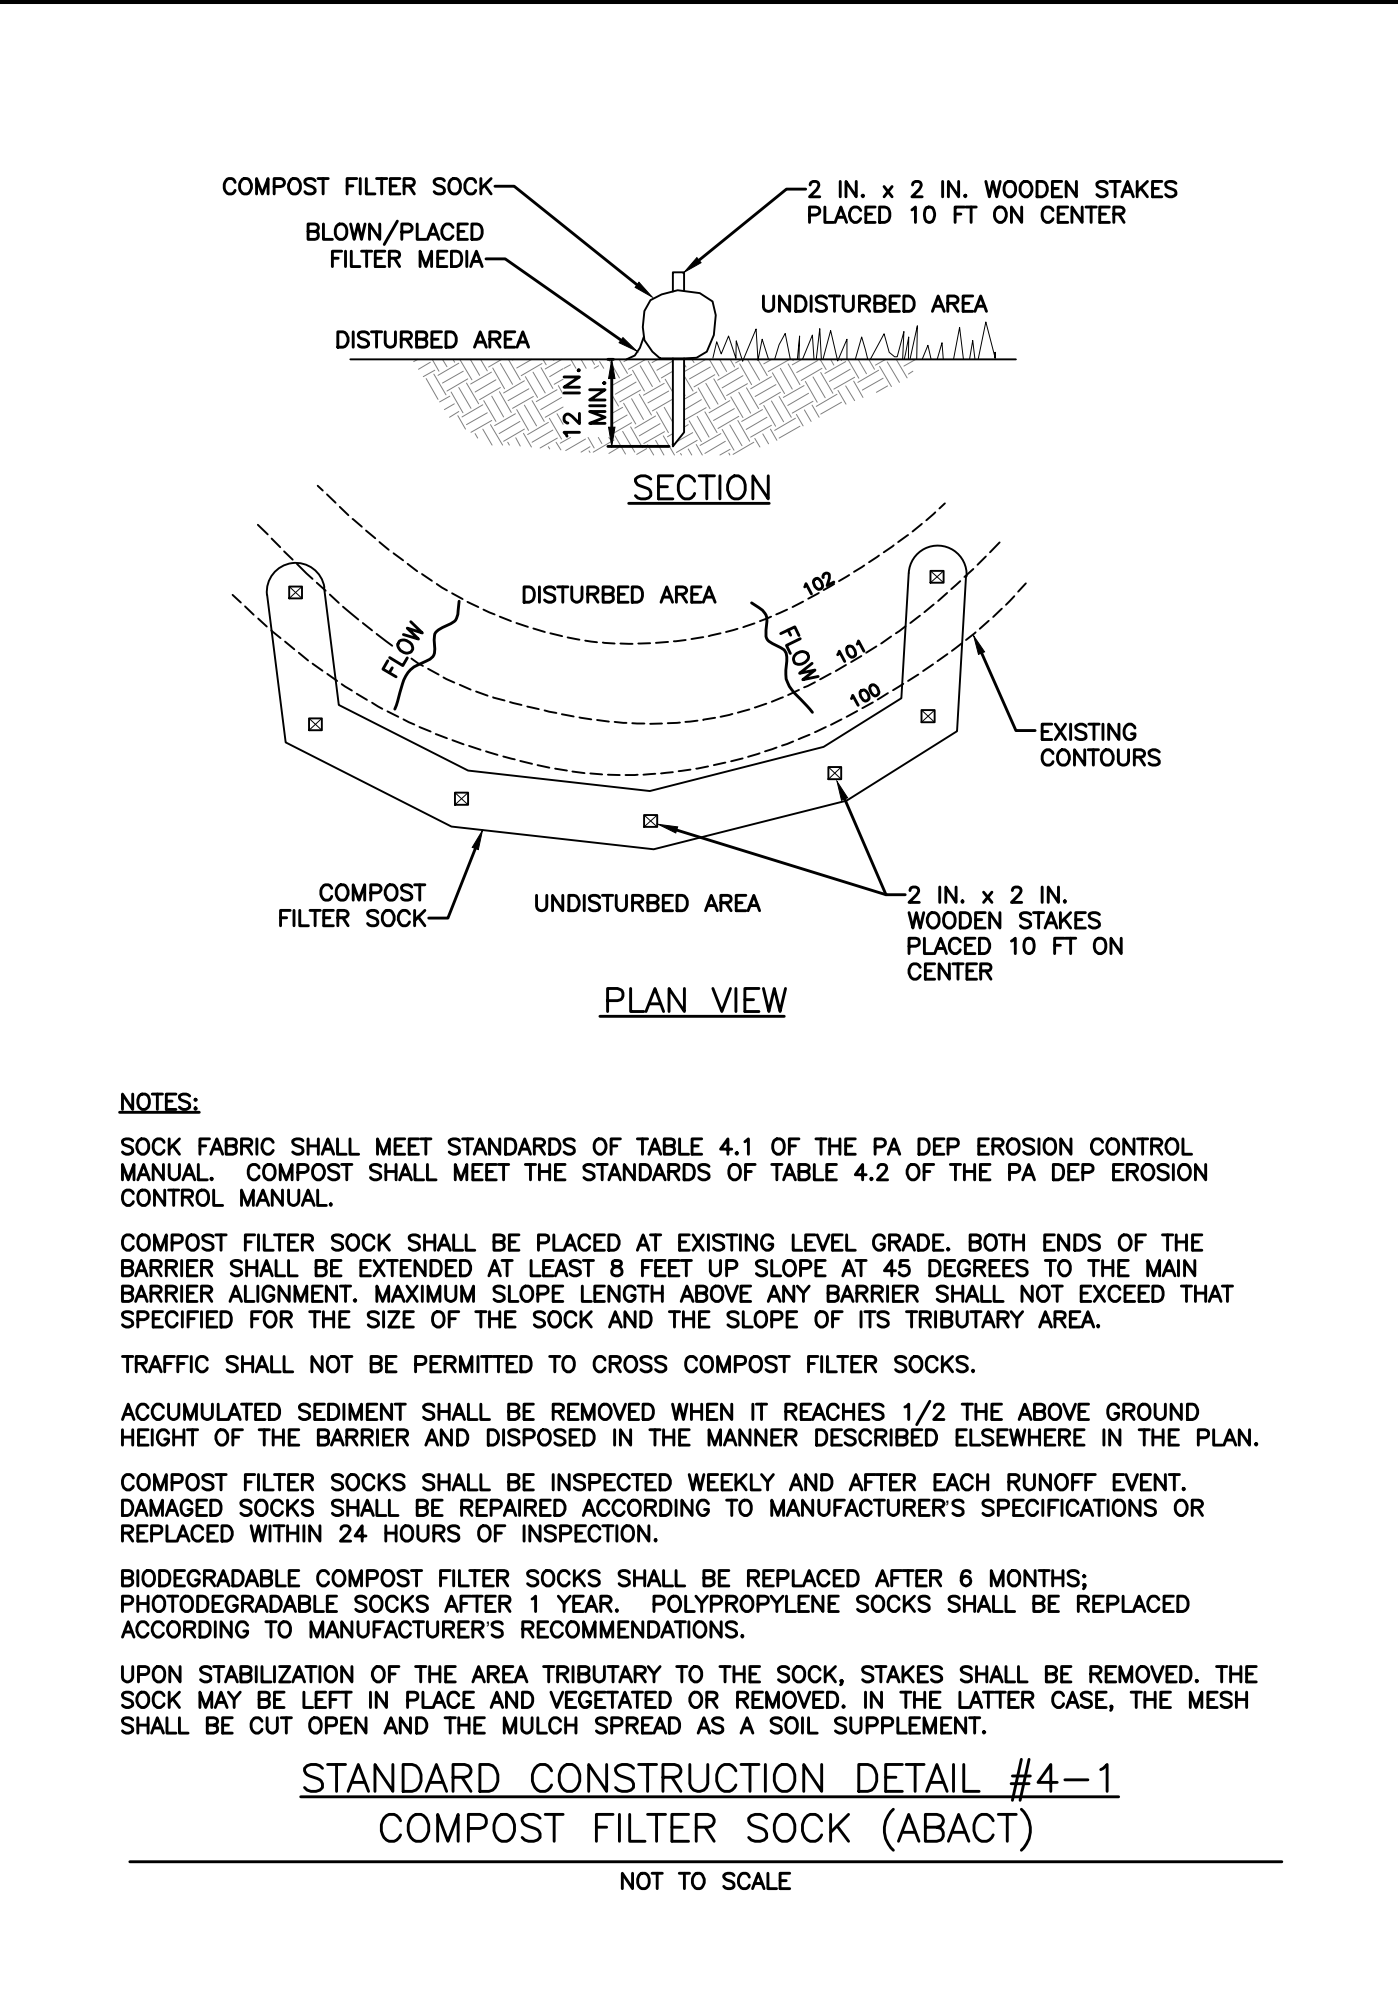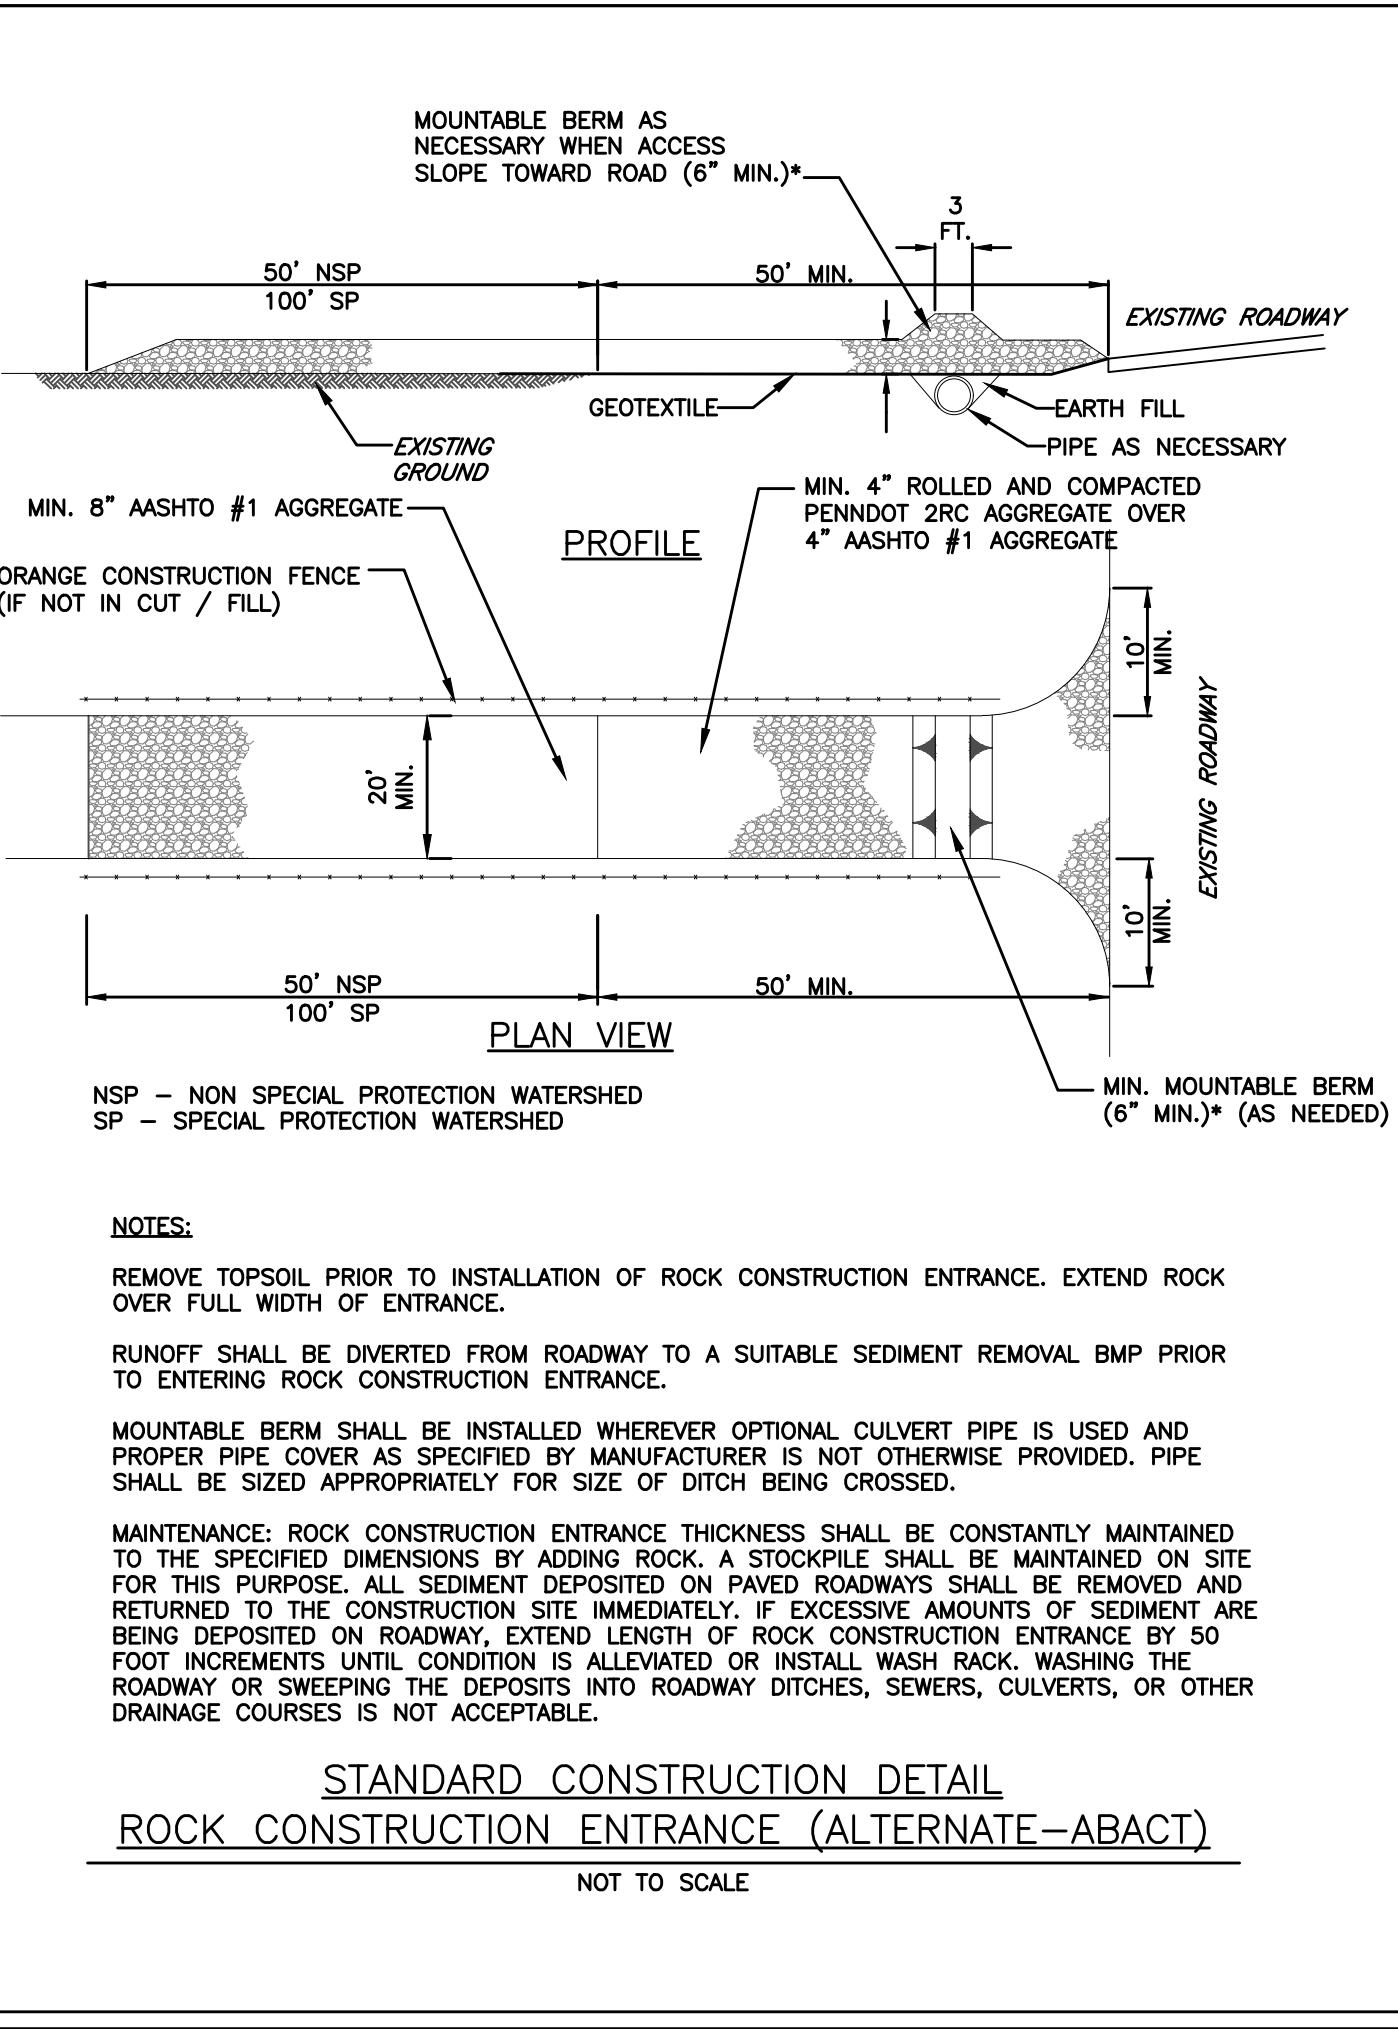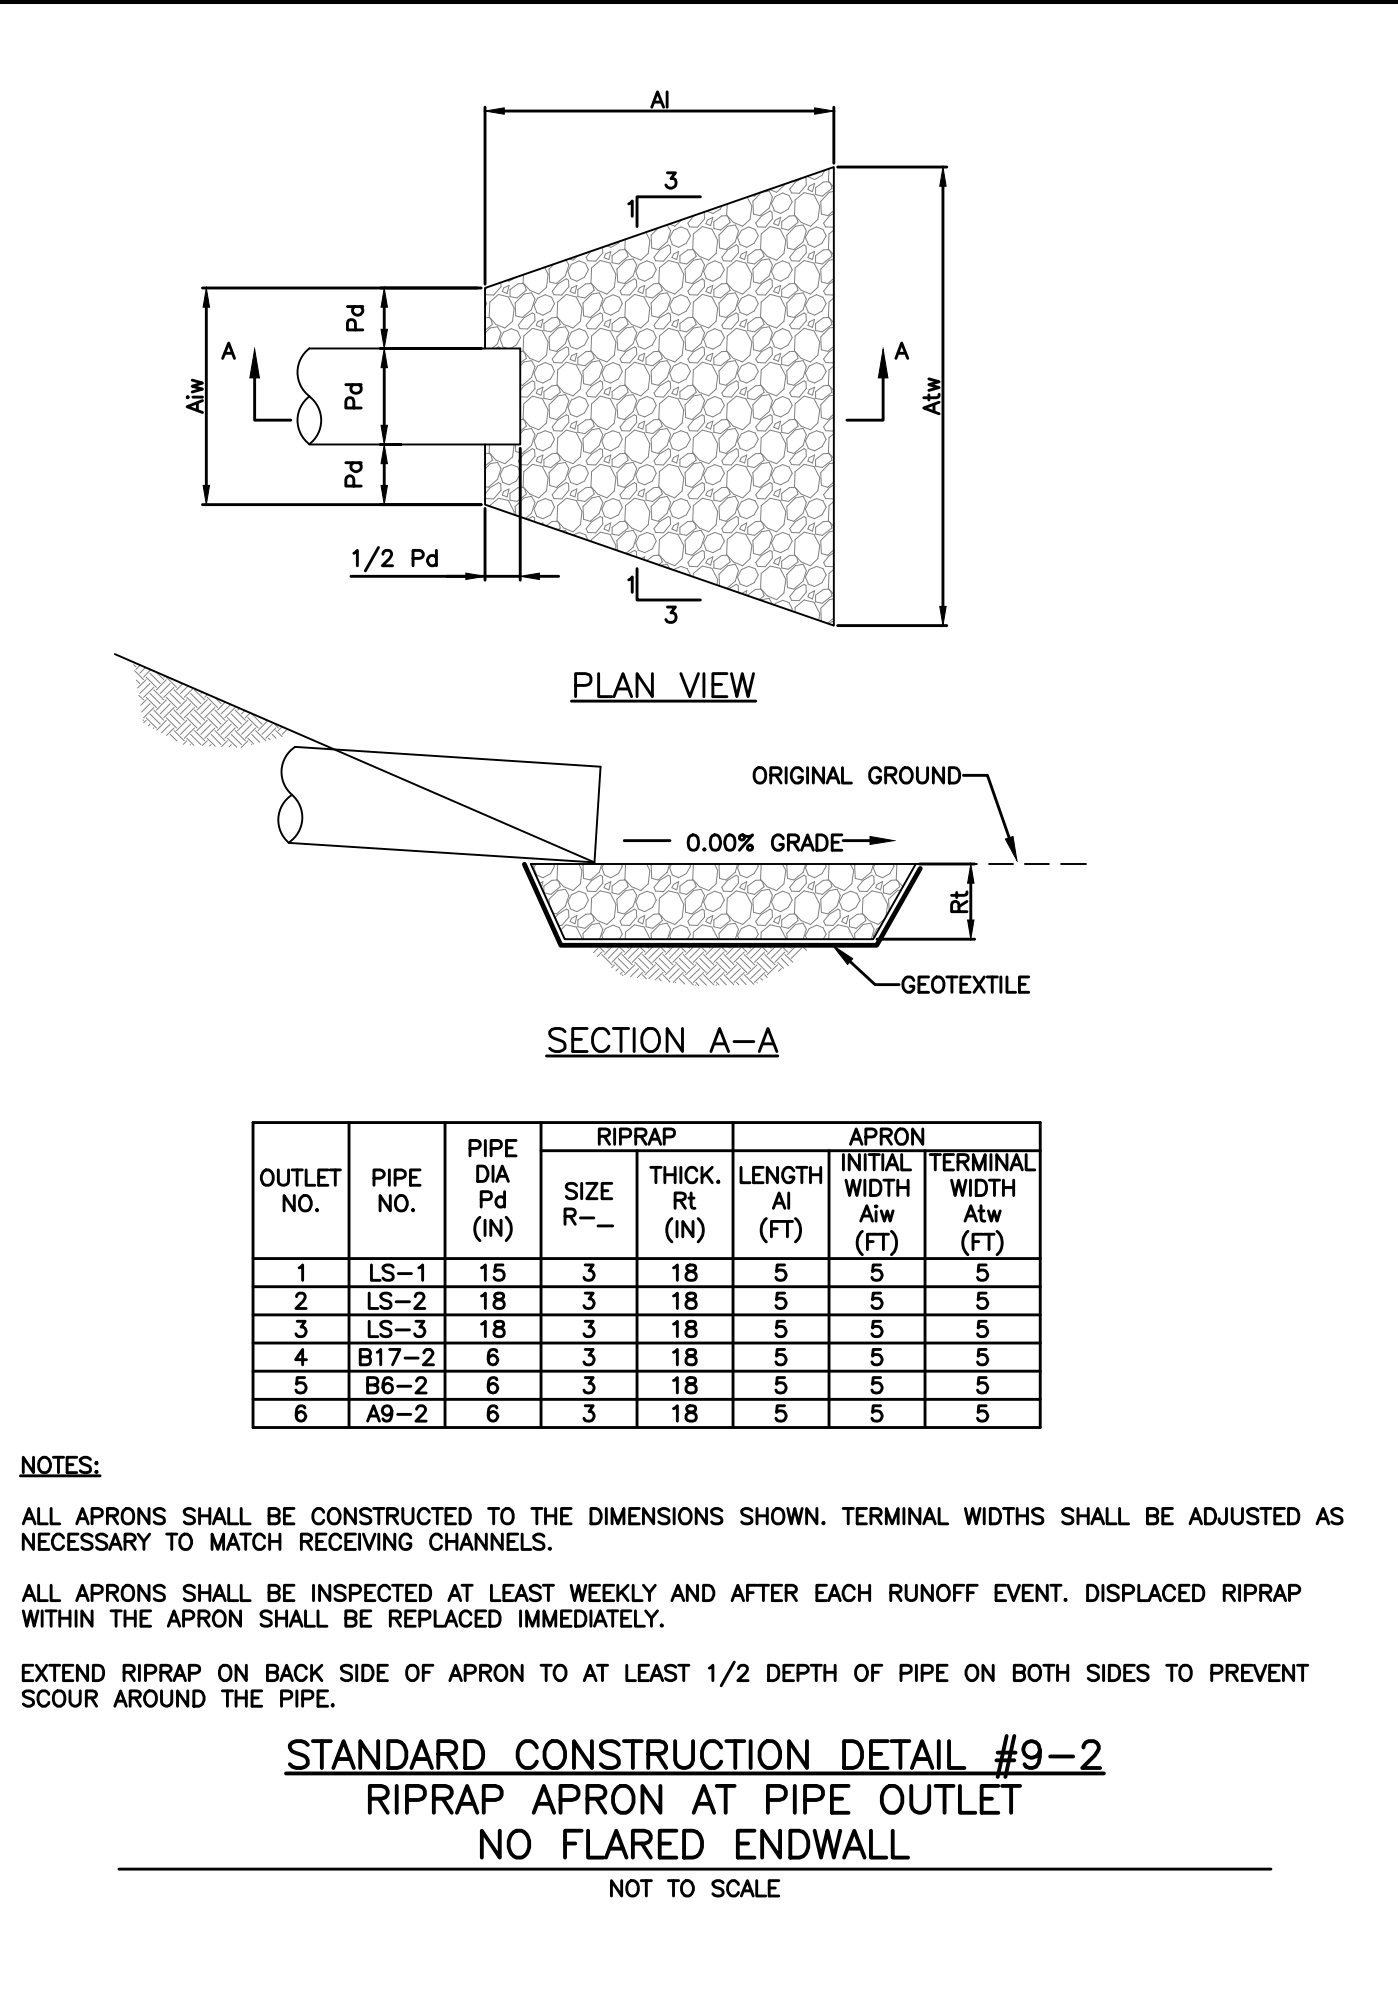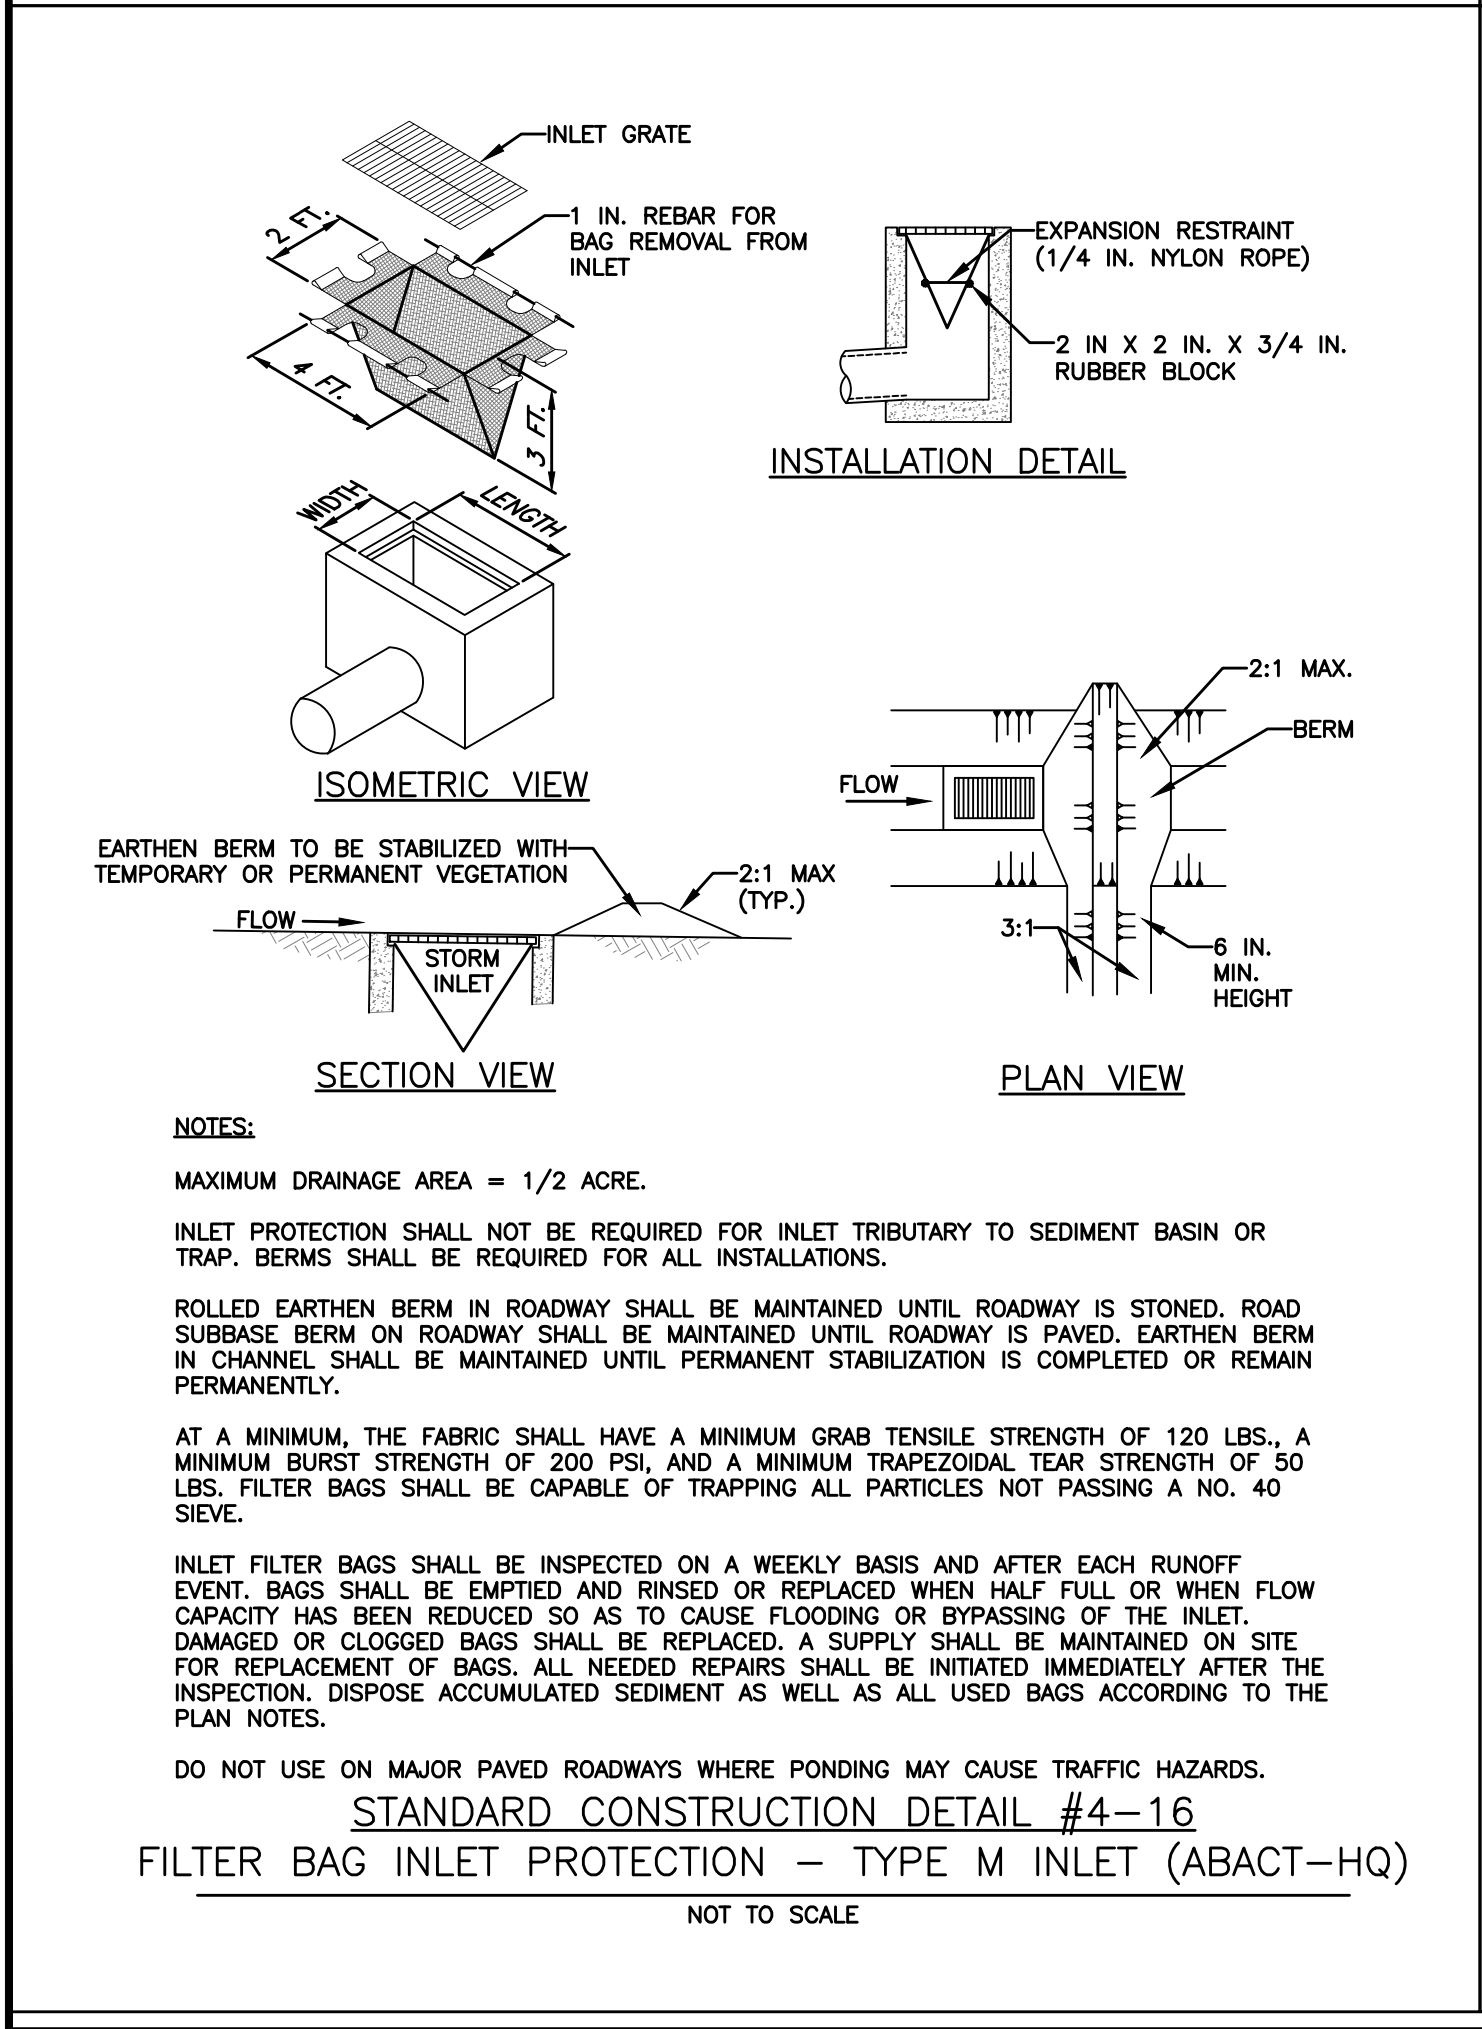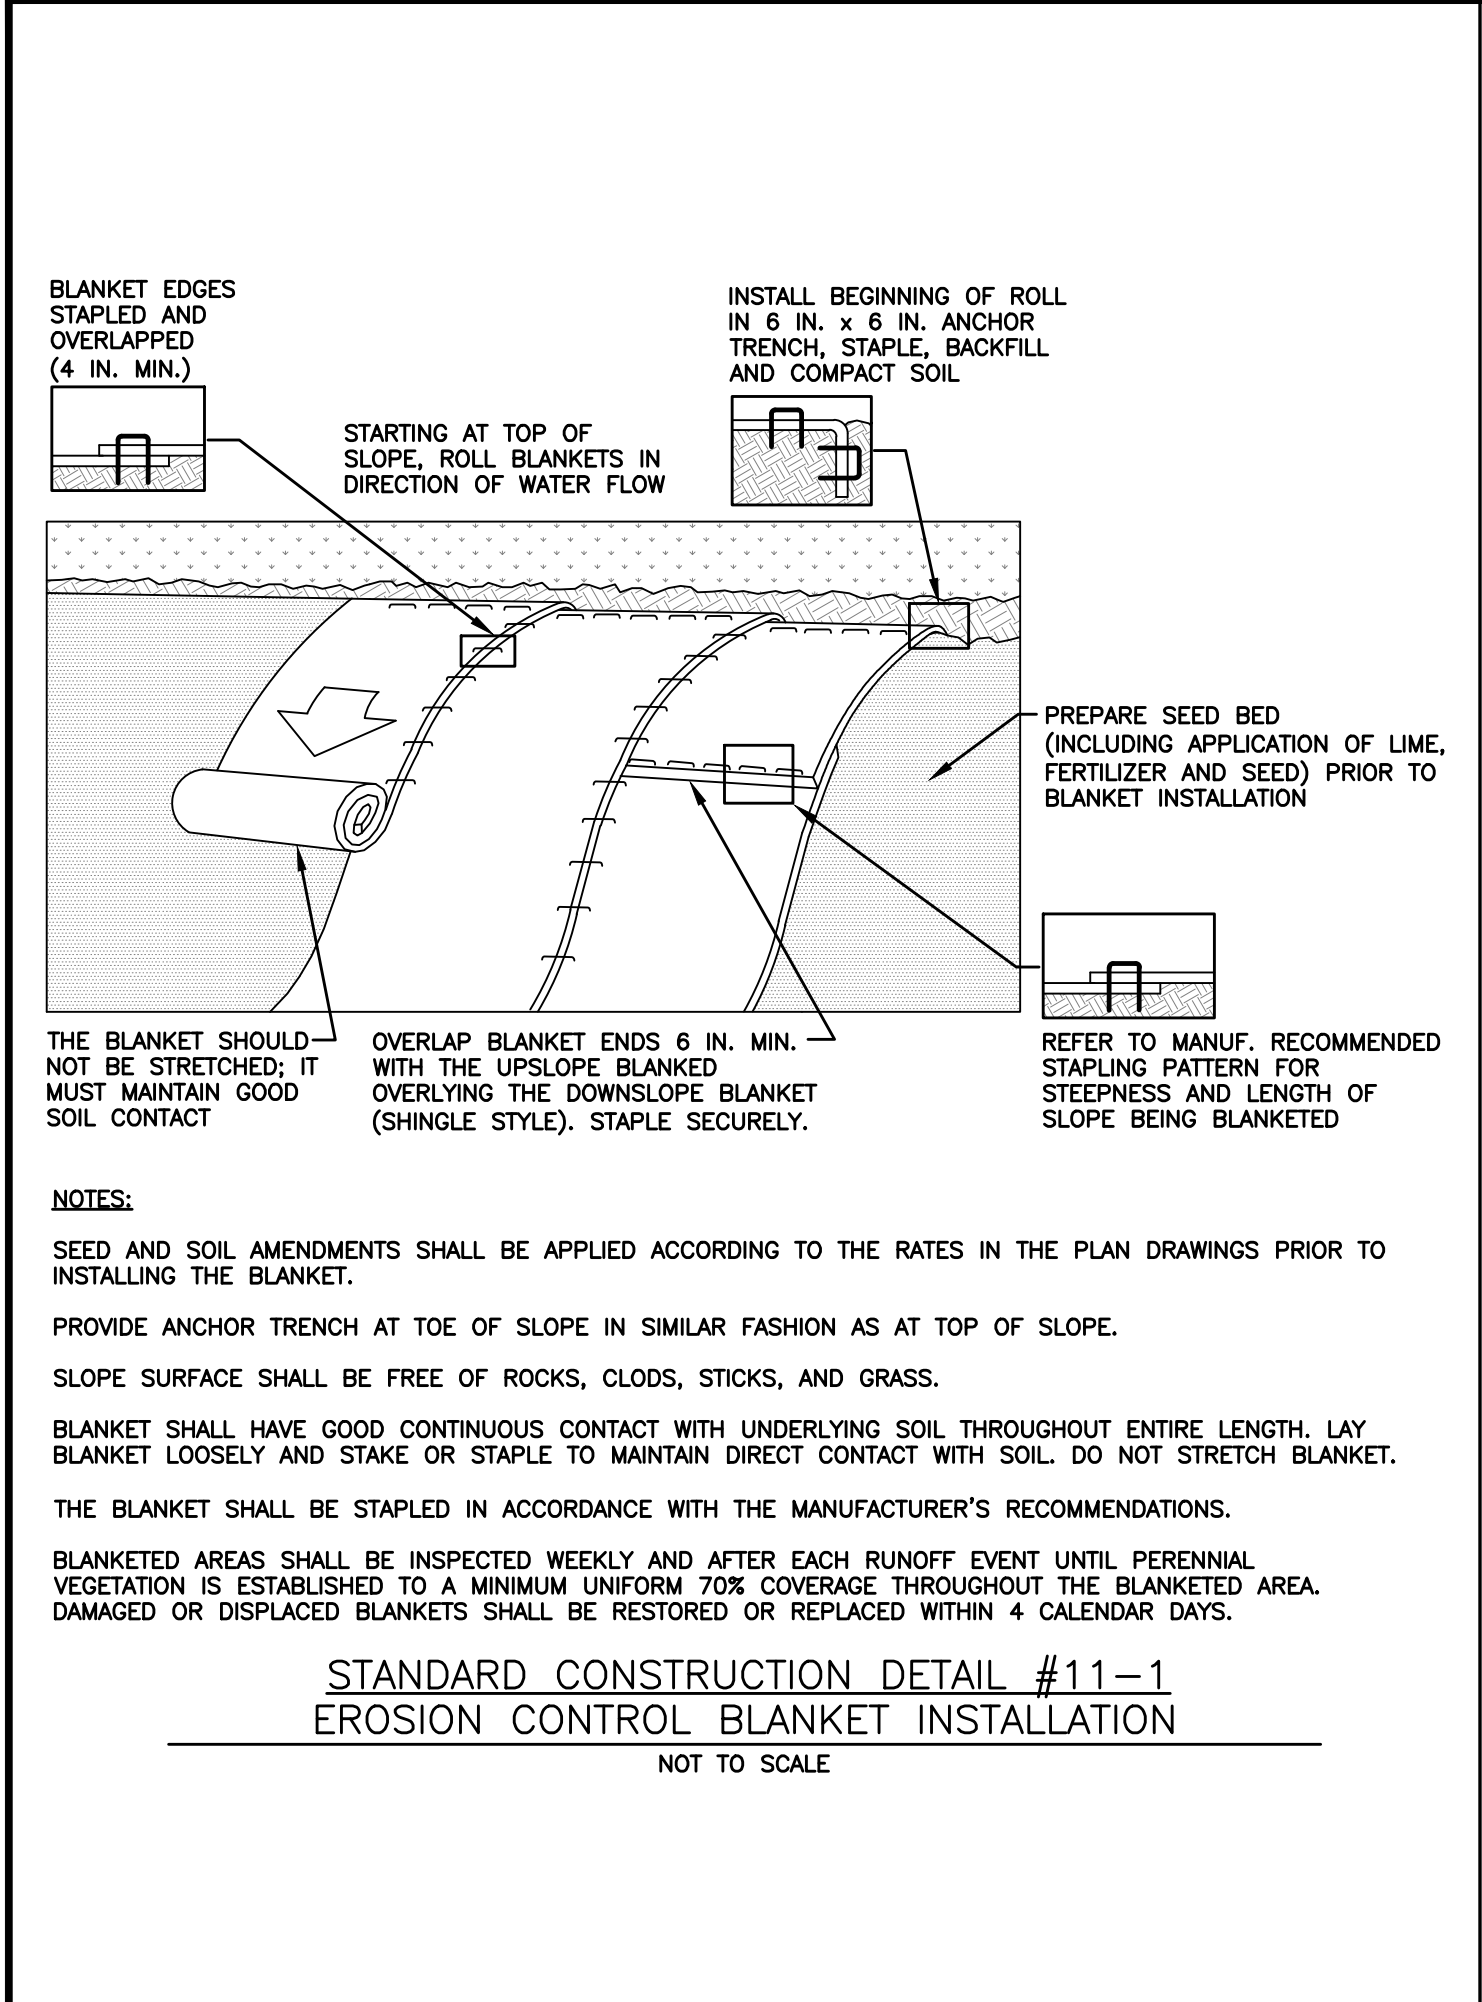

420 Allegheny Street
Holidaysburg, PA 16648
P (814) 696-7430
www.keller-engineers.com

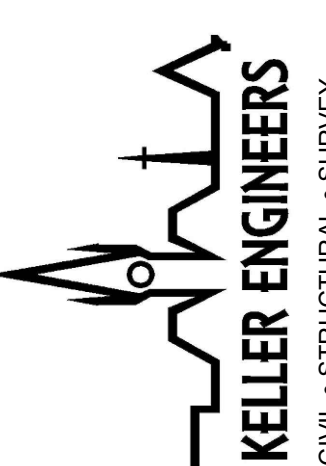**KELLER ENGINEERS**
CIVIL • STRUCTURAL • SURVEY

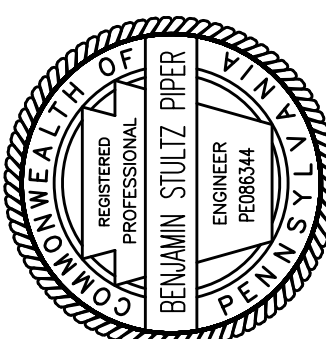

BENJAMIN STULTZ
REGISTERED PROFESSIONAL ENGINEER
FOUNDER
PENNSYLVANIA

PROJECT NO.:	3745-S	FILE NAME:	EAS.DWG
DATE:	6/6/24	DESIGNED BY:	BSP
DRAWN BY:	BSP	CHECKED BY:	---
DATE & INITIALS		DATE: 04/16/26 BSP	
REVISION DESCRIPTION		NPDES MAJOR MODIFICATION	

EROSION & SEDIMENTATION CONTROL NOTES

HUNTINGDON RUTTER'S STORE #83

SMITHFIELD TOWNSHIP, HUNTINGDON COUNTY
PENNSYLVANIA

KELLER ENGINEERS, INC.
EXPRESSLY RESERVES ITS
RIGHTS IN ALL RIGHTS
CONTAINED IN THESE PLANS
AND DESIGNS. THEY ARE
NOT TO BE REPRODUCED,
COPIED, ALTERED OR
IN ANY FORM OR BY
ANY MEANS WITHOUT THE
WRITTEN PERMISSION AND
CONSENT OF
KELLER ENGINEERS, INC.

ES3

