


DRAWING NUMBER 93113E102

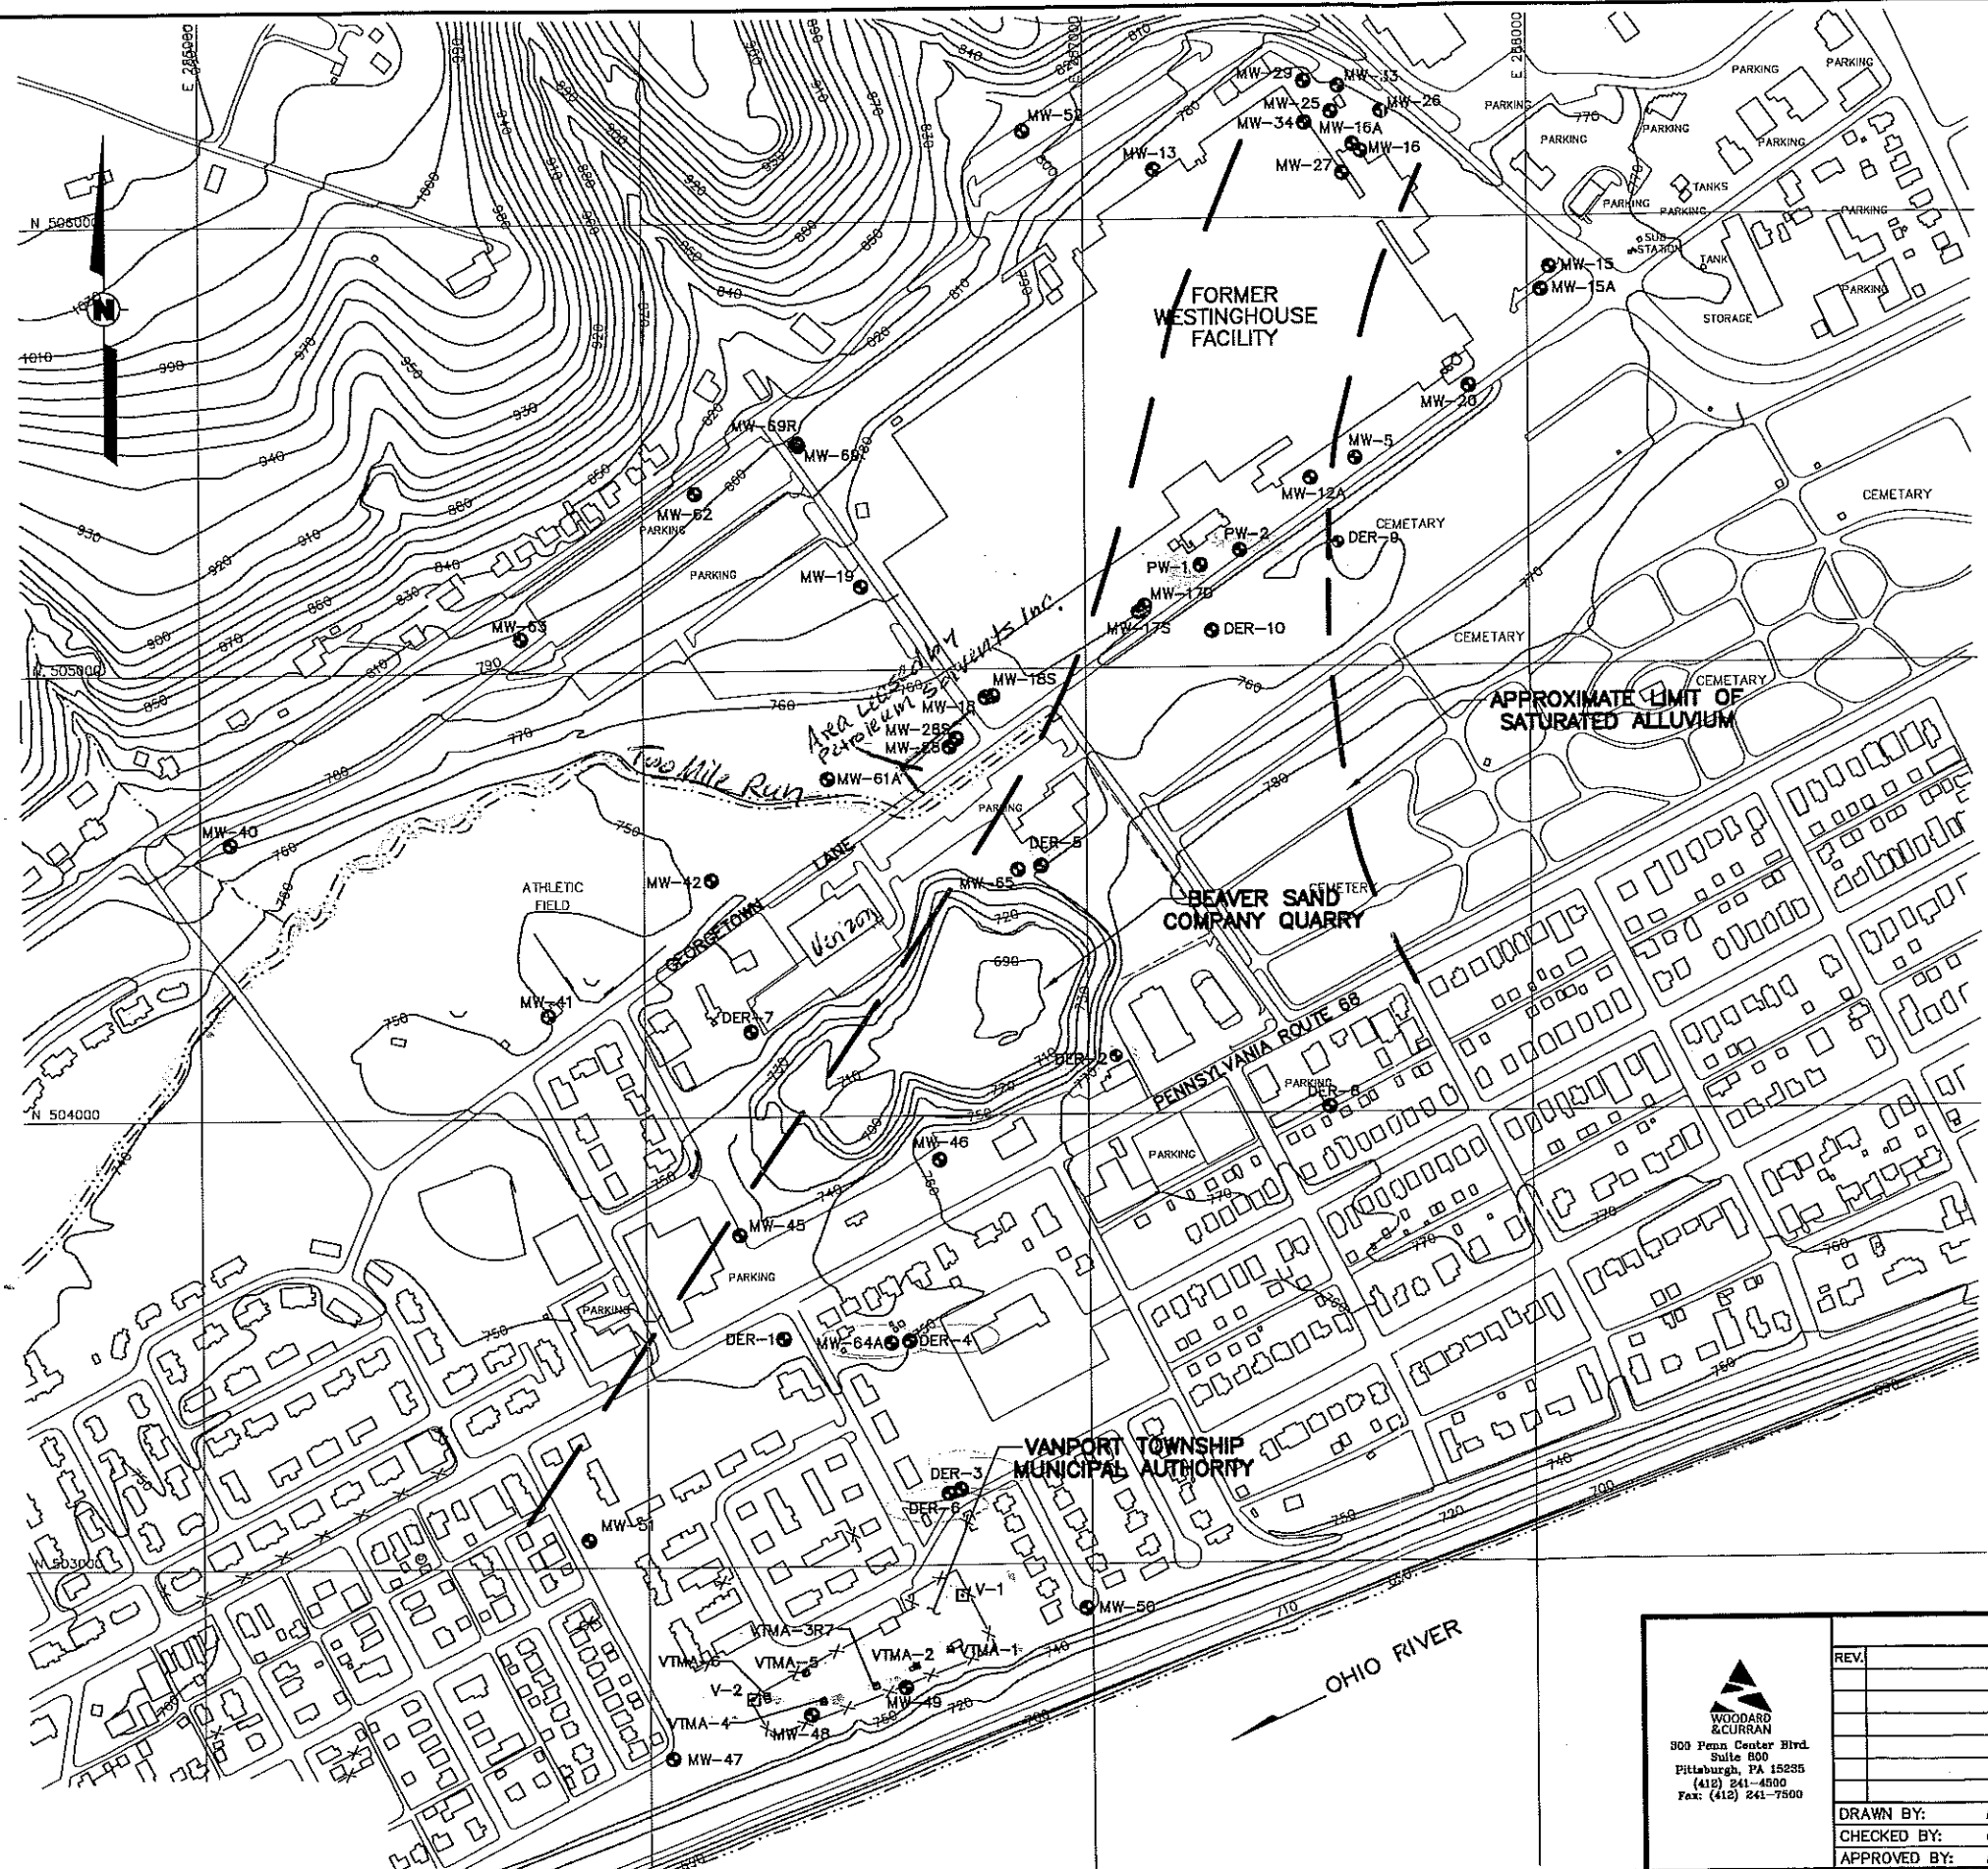

LEGEND:

- VTMA-2 □ VANPORT TOWNSHIP MUNICIPAL AUTHORITY (VTMA) WATER SUPPLY WELL SAMPLED AS PART OF THE 2013 GROUNDWATER SAMPLING EVENT
- MW-5 ● APPROXIMATE GROUNDWATER MONITORING WELL LOCATION
- MW-40 ● ABANDONED MONITORING WELLS

REFERENCES:

1. TOPOGRAPHIC MAP PREPARED BY EASTERN MAPPING TAKEN FROM AERIAL SURVEY DATED AUGUST, 1990.
2. PAUL C. RIZZO ASSOCIATES DRAWING NO. 90700E25

NOTE:

1. MONITORING WELL IDENTIFIERS ARE AS FOLLOWS:
 MW-INSTALLED BY WESTINGHOUSE
 DER-INSTALLED BY PADER (NOW PADEP)
 V-INSTALLED BY VANPORT TOWNSHIP MUNICIPAL AUTHORITY (VTMA)
2. MONITORING WELLS DEPICTED IN BLACK ARE NOT PART OF THE MONITORING PROGRAM



FIGURE 1
MONITORING WELL LOCATIONS
FORMER WESTINGHOUSE FACILITY
BEAVER, PENNSYLVANIA
 PREPARED FOR
CBS CORPORATION
PITTSBURGH, PENNSYLVANIA

WOODARD & CURRAN
 909 Penn Center Blvd.
 Suite 800
 Pittsburgh, PA 15225
 (412) 241-4500
 Fax: (412) 241-7500

REVISIONS			
REV.	DESCRIPTION	DATE	APPROVED

DRAWN BY: <i>B.J. Simmons</i>	DATE: 01-27-14	SIZE	DRAWING NUMBER	REV.
CHECKED BY: <i>C.L. Nix</i>	DATE: 11-2-15	E	93113E102	
APPROVED BY: <i>D.E. Spicuzza</i>	DATE: 11-2-15	SCALE: 1"=200'	SHEET 1 OF 1	

PLOT SCALE: 1"=200'