

FORM A

APPLICATION FOR MUNICIPAL WASTE PERMIT

Prepared 07/2026

This Form A accompanies this application to identify it as a Minor Permit Modification Application. This application does not change the size, configuration or capacity of the disposal area. Changes are proposed to the size of the facility related to the proposed entrance area.

This application proposes to increase the property area for this facility by 6.92-ac which results in a total property area to $292.5\text{-ac} + 6.92\text{-ac} = 299.42\text{-ac}$.

This application proposes to increase the permitted (facility) area by 3.24-ac which results in a total permit (facility) area of $270.0\text{-ac} + 3.24\text{-ac} = 273.24\text{-ac}$.

Form A - Table of Contents

FORM This Minor permit Modification Application



FORM A
APPLICATION FOR MUNICIPAL OR RESIDUAL WASTE PERMIT

Prepared 07/2026

This form must be fully and accurately completed. All required information must be typed or legibly printed in the spaces provided herein. Replacement/substitution of or attachment to this form is prohibited. Improperly completed forms may be rejected by the Department, may be considered to be violations of the Department's Rules and Regulations, and may result in assessment of fines and penalties.

SECTION A. APPLICANT IDENTIFIER (Check one of the boxes and identify both)

☒ Owner Name: Westmoreland Sanitary Landfill, LLC Phone #: (717) 448-5613
Address: 111 Conner Ln, PA 15012-4518 Email: mzucatti@nobleenviro.com

☐ Operator Name: Westmoreland Sanitary Landfill, LLC Phone #: (717) 448-5613
Address: 111 Conner Ln, PA 15012-4518 Email: mzucatti@nobleenviro.com

SECTION B. TYPE OF FACILITY

Municipal Waste Landfill.....	☒	Residual Waste Landfill	☐
Construction/Demolition Waste Landfill	☐	Class I	☐
Municipal Waste Composting Facility	☐	Class II	☐
Municipal Waste Incinerator or Resource Recovery Facility...	☐	Class III	☐
Municipal Waste Demonstration Facility	☐	Residual Waste Disposal Impoundment	
Municipal Waste Transfer Facility	☐	Class I	☐
Municipal Waste Processing Facility	☐	Class II	☐
Other, Specify	☐	Residual Waste Composting Facility	☐
		Residual Waste Demonstration Facility	☐
		Residual Waste Transfer Facility	☐
		Residual Waste Incinerator or Other Processing Facility	☐
		Residual Waste Agricultural Utilization	☐
		Residual Waste Land Reclamation	☐
		Other, Specify	☐

SECTION C. MAP LOCATION

U.S.G.S. Map Location of Facility (attach the map and identify location on the USGS map)

7.5" Map Name Donora, Pennsylvania Quadrangle

Center of Facility:

Latitude N 40 ° 09 ' 01 " Longitude W 79 ° 51 ' 15 "

SECTION D. GENERAL INFORMATION

Number of New Acres Proposed for Permit (Issued) <u>(Entrance Area) 3 • 24</u>	Number of Acres Proposed for Permit (New) <u>0 • 0</u>
Total Acres of the Property <u>(Entrance Area +6.92-ac) 292 • 5</u>	
Number of Previously Permitted Acres <u>270 • 0</u>	Current Permit ID Number(s) <u>100277</u>

SECTION E. AFFIDAVIT

COMMONWEALTH/STATE OF PennsylvaniaCOUNTY OF Washington ^{SS:}Sworn and subscribed to before me this 2nd day
of July 20 26Alice M Rump
NOTARY PUBLICCOMMONWEALTH OF PENNSYLVANIA - NOTARY SEAL
Alice M Rump, Notary Public
Washington County
My Commission Expires 7/23/2029
Commission # 1215212

My Commission Expires

July 23, 2029Print or type name to be Signed: Michael E. ZucattiDate 07/02/2026Date: 07/02/2026I, MEZ do hereby certify pursuant to the penalties of 18 Pa. C.S.A.
(Signature of Applicant)

Section 4904 to the best of my knowledge, information, and belief that the information contained in this application is true and correct and is in conformance with 25 PA. Code Chapters 271 or 287, whichever is applicable, of the rules and regulations of the Department of Environmental Protection.

SECTION F. APPLICATION FEE

A. Municipal Facilities

i. Application for new permit, or repermitting. (ref. 271.128)

- | | | | |
|--------------------------|----------|---|--|
| ☐ | \$18,500 | - | Municipal Waste Landfill |
| ☐ | \$19,250 | - | Construction/Demolition Waste Landfill |
| ☐ | \$4,400 | - | Transfer Facility |
| ☐ | \$1,900 | - | Incinerator or Resource Recovery Facility |
| ☐ | \$4,000 | - | Other Municipal Waste Processing Facility, including Composting Facility |
| ☐ | \$17,300 | - | Demonstration Facility |

ii. Application for a major permit modification.

- | | | | |
|--------------------------|---------|---|--|
| ☐ | \$300 | - | Addition of types of waste not approved in the permit |
| ☐ | \$7,800 | - | Municipal Waste Landfill and Construction/Demolition Waste Landfill |
| ☐ | \$700 | - | Transfer Facility |
| ☐ | \$1,500 | - | Incinerator or Resource Recovery Facility |
| ☐ | \$700 | - | Other Municipal Waste Processing Facility, including Composting Facility |
| ☐ | \$6,700 | - | Demonstration Facility |

iii. ☐ \$300 - Permit Reissuanceiv. ☐ \$300 - Permit Renewalv. ☒ \$300 - Minor Permit Modification

SECTION F. APPLICATION FEE (Continued)**A. Residual Facilities****i. Application for new permit, or repermitting. (ref. 287.141)**

- ☐ \$25,900 – Residual Waste Landfill
- ☐ \$8,500 – Residual Waste Disposal Impoundment
- ☐ \$5,200 – Residual Waste Transfer Facility
- ☐ \$8,300 – Residual Waste Noncaptive Incinerator
- ☐ \$2,200 – Residual Waste Captive Incinerator
- ☐ \$5,200 – Other Waste Processing Facility, including Composting Facility
- ☐ \$8,500 – Residual Waste Demonstration Facility
- ☐ \$5,100 – Residual Waste Land Reclamation
- ☐ \$5,100 – Residual Waste Agricultural Utilization

ii. Application for a major permit modification.

- ☐ \$600 – Addition of types of waste not approved in the permit
- ☐ \$7,800 – Residual Waste Landfill
- ☐ \$600 – Residual Waste Agricultural Utilization
- ☐ \$1,900 – Residual Waste Land Reclamation
- ☐ \$1,500 – Residual Waste Incinerator Facility
- ☐ \$700 – Residual Waste Transfer or Other Processing Facility, including Composting Facility
- ☐ \$5,800 – Residual Waste Demonstration Facility
- ☐ \$4,600 – Residual Waste Disposal Impoundment

iii. ☐ \$400 – Residual Waste Permit Reissuance**iv. ☐ \$300 – Residual Waste Permit Renewal****v. ☐ \$300 – Residual Waste Minor Permit Modification****SECTION G. PUBLIC NOTICE - SECTION 271.141 (MUNICIPAL), 287.151 (RESIDUAL)**

For a new permit, major permit modification, permit renewal, permit reissuance, and submission of a closure plan, attach the proof of public notice for each of the following:

1. Newspaper - Attach the name of the newspaper, circulation location, copies of the notice, and dates of publication.
Not Applicable – This is a Minor Permit Modification.
2. Municipality - Attach copies of the written notices sent to the host township and host county, and copies of the returned certified mail signature cards.
Not Applicable – This is a Minor Permit Modification.
3. Contiguous Landowners - Attach copies of the written notice(s) sent to each landowner and copies of the returned certified mail signature cards.
Not Applicable – This is a Minor Permit Modification.

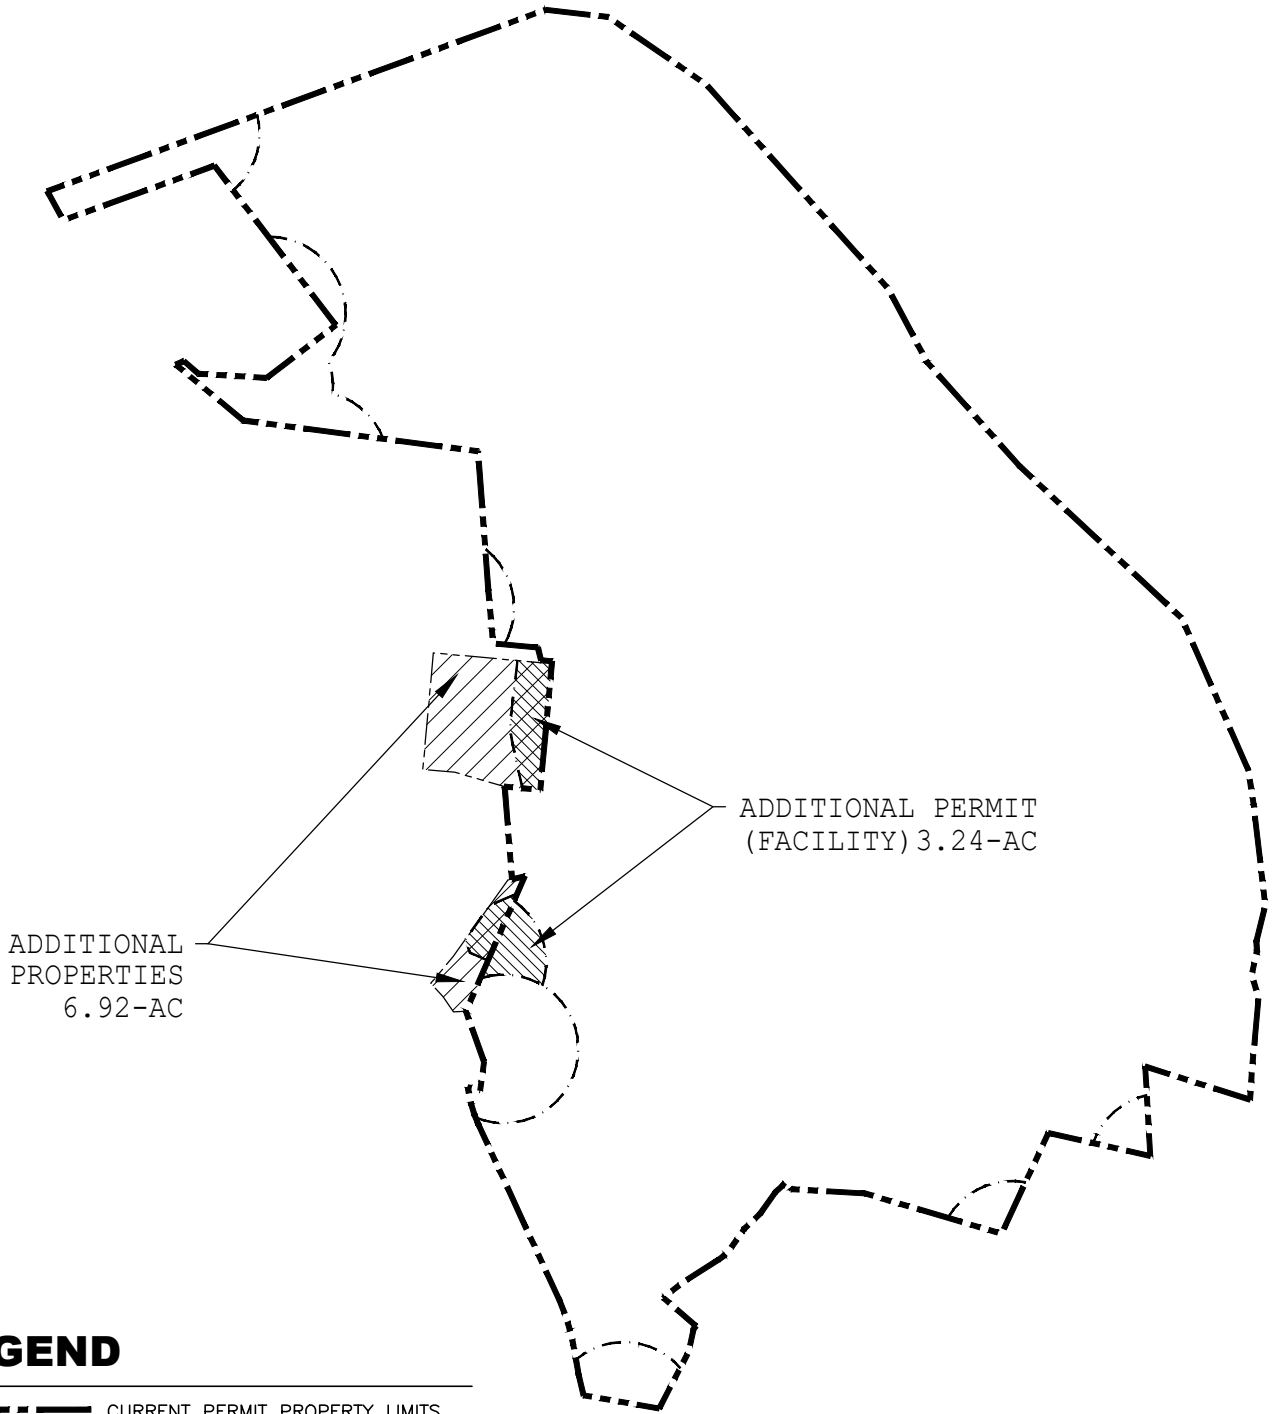
SECTION H. MUNICIPAL WASTE MANAGEMENT PLANS AND PERMITS

For a new permit, major permit modification, permit renewal, or permit reissuance of a municipal waste landfill or resource recovery facility permit, is the proposed facility located in a county that has an approved municipal waste management plan that complies with Section 513 of Act 101? Yes ☐ No ☐

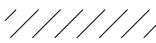
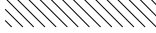
If the above answer is "yes", the applicant must complete form 46 - Relationship between Municipal Waste Management Plans and Permits.

Not Applicable – This is a Minor Permit Modification

NOTE: For each permit application, please submit the original (mark as such) and additional copies as requested by the Department's regional office.



LEGEND

-  CURRENT PERMIT PROPERTY LIMITS
-  CURRENT PERMIT (FACILITY) LIMITS
WHERE THEY VARY FROM PROPERTY
-  ADDITIONAL PROPERTY AREA, THIS
PERMIT MODIFICATION
-  ADDITIONAL PERMIT (FACILITY) LIMITS,
THIS PERMIT MODIFICATION

CIVIL DESIGN SOLUTIONS, INC.
1331 State Avenue • Coraopolis, PA 15108
(412) 299-2700 • (412) 299-2922

DES	JSF	06/2026
CHECK	DWM	06/2026
SCALE	NOT TO SCALE	

**WESTMORELAND SANITARY
LANDFILL, LLC.**

**PROPERTY AND PERMIT
AREA SUMMARY**