
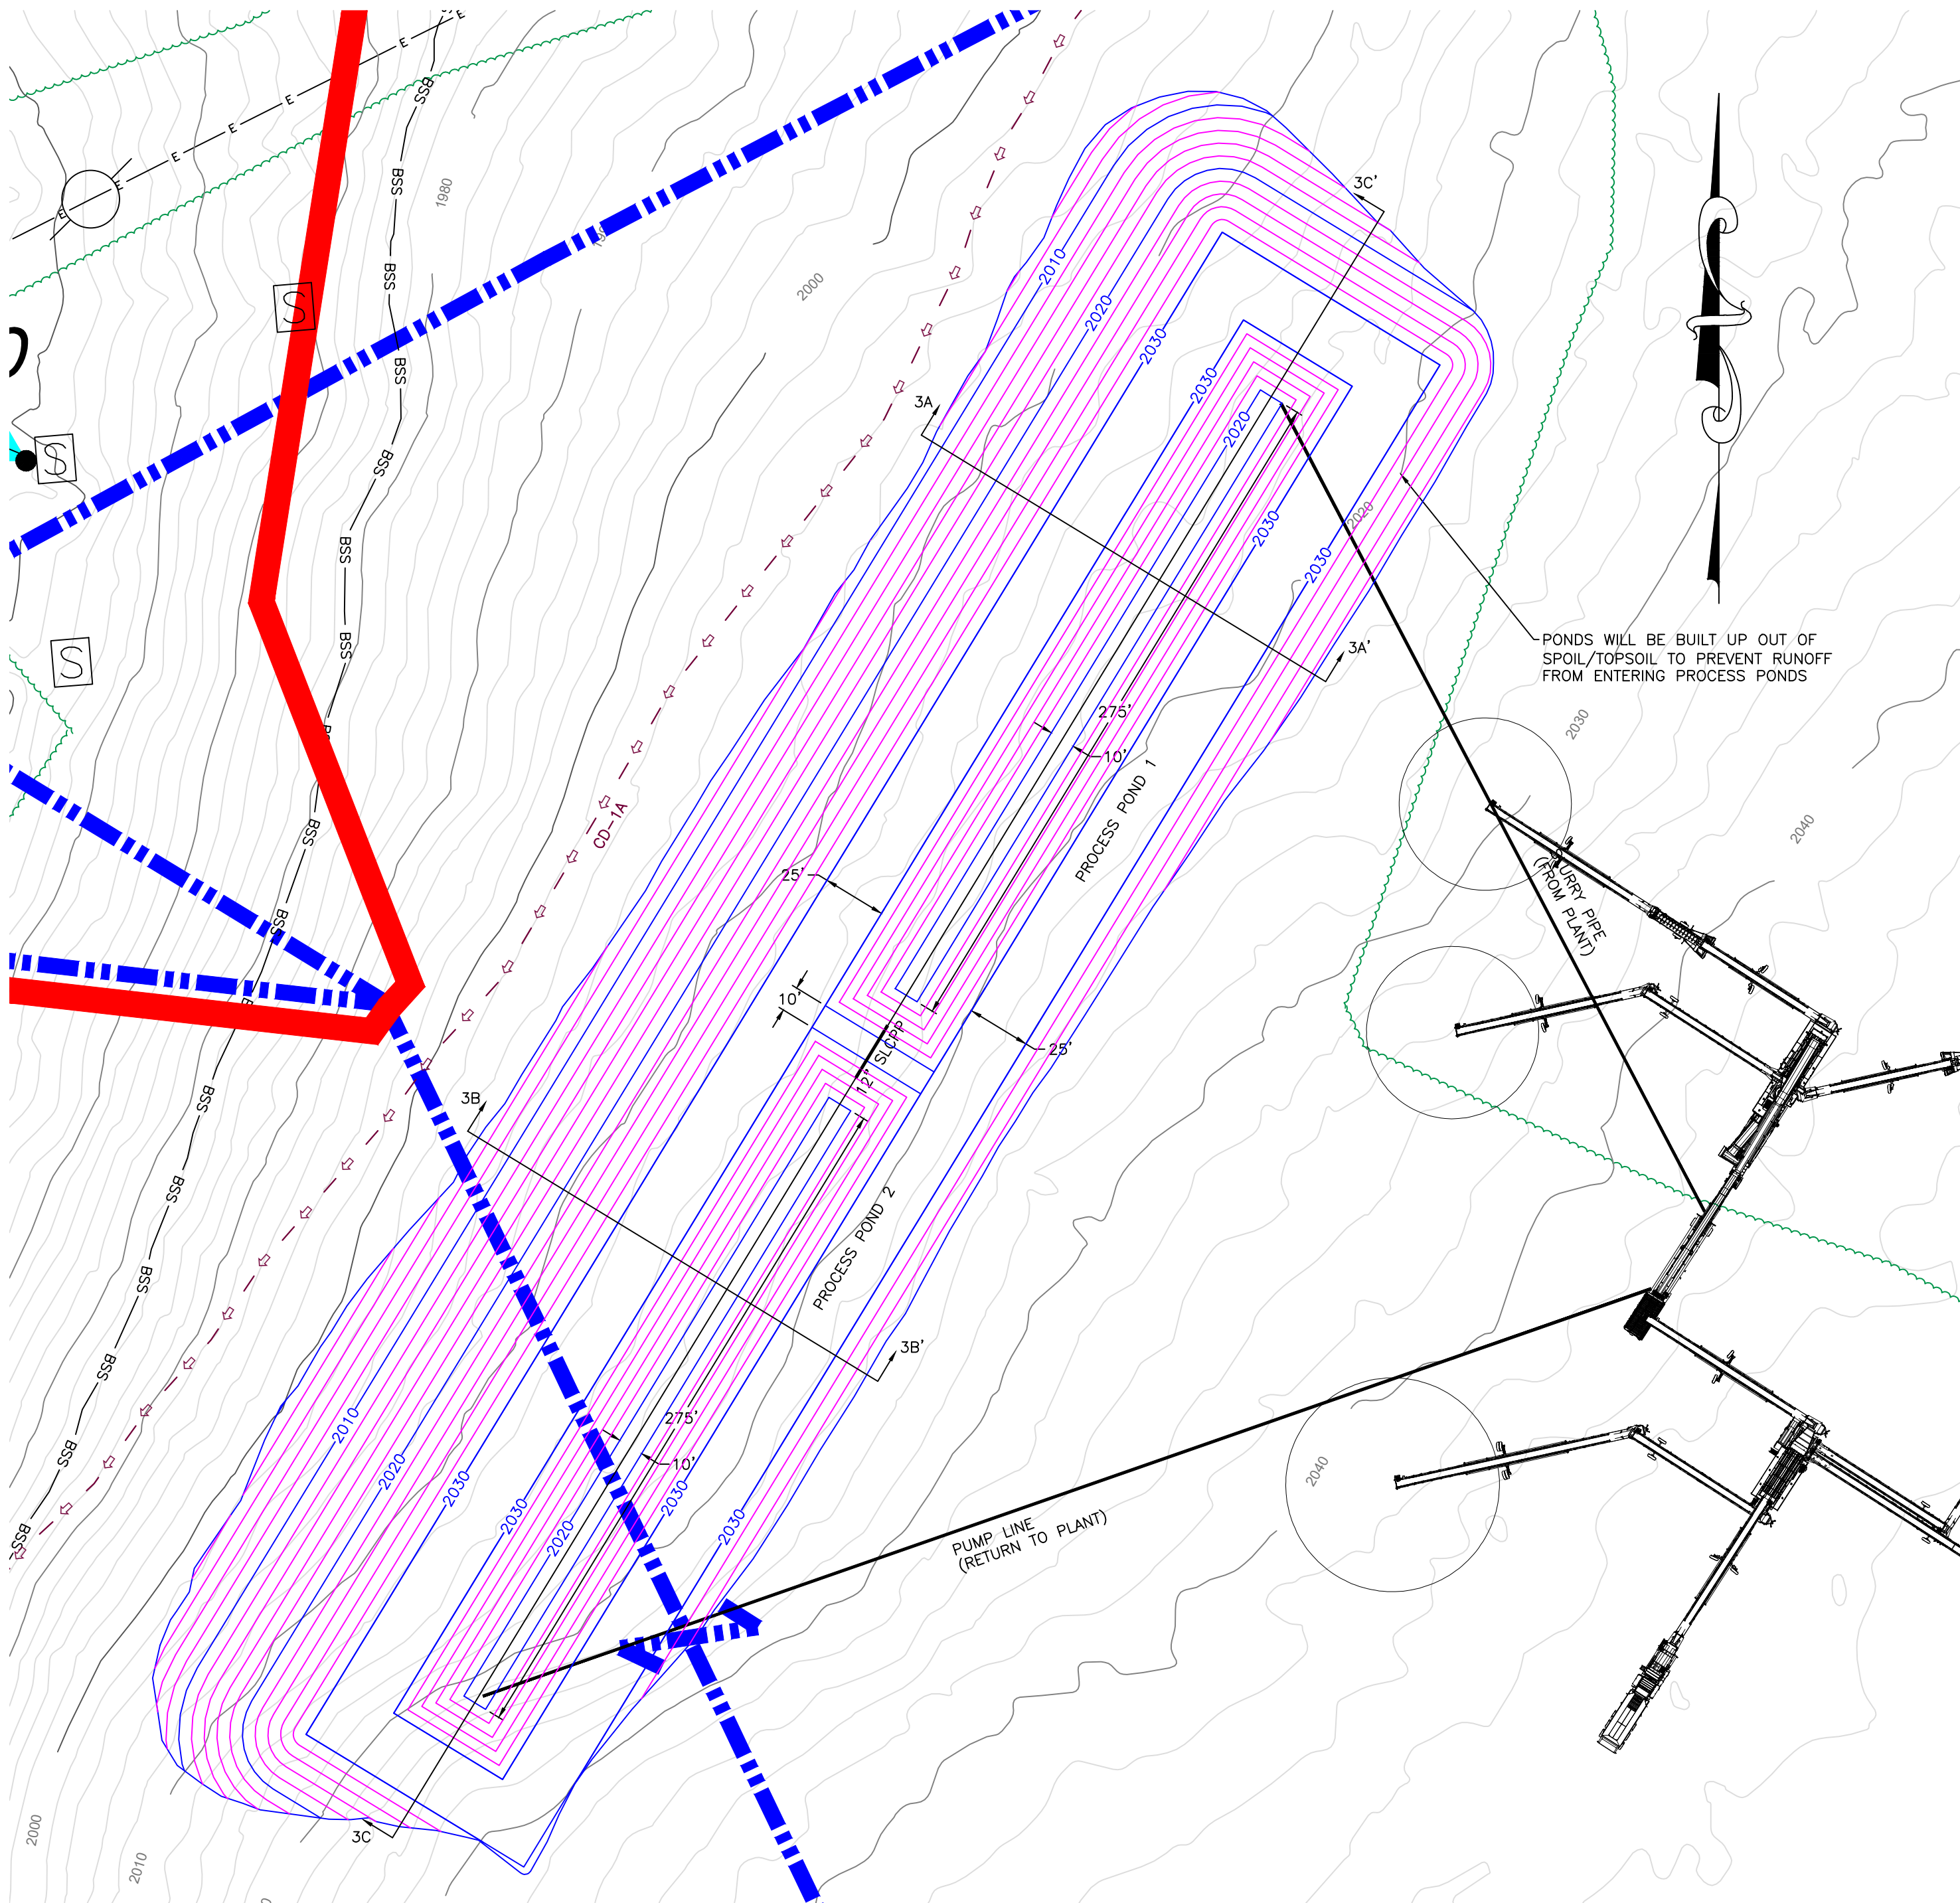
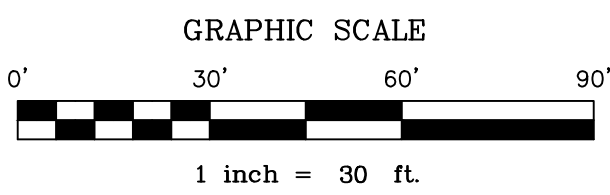
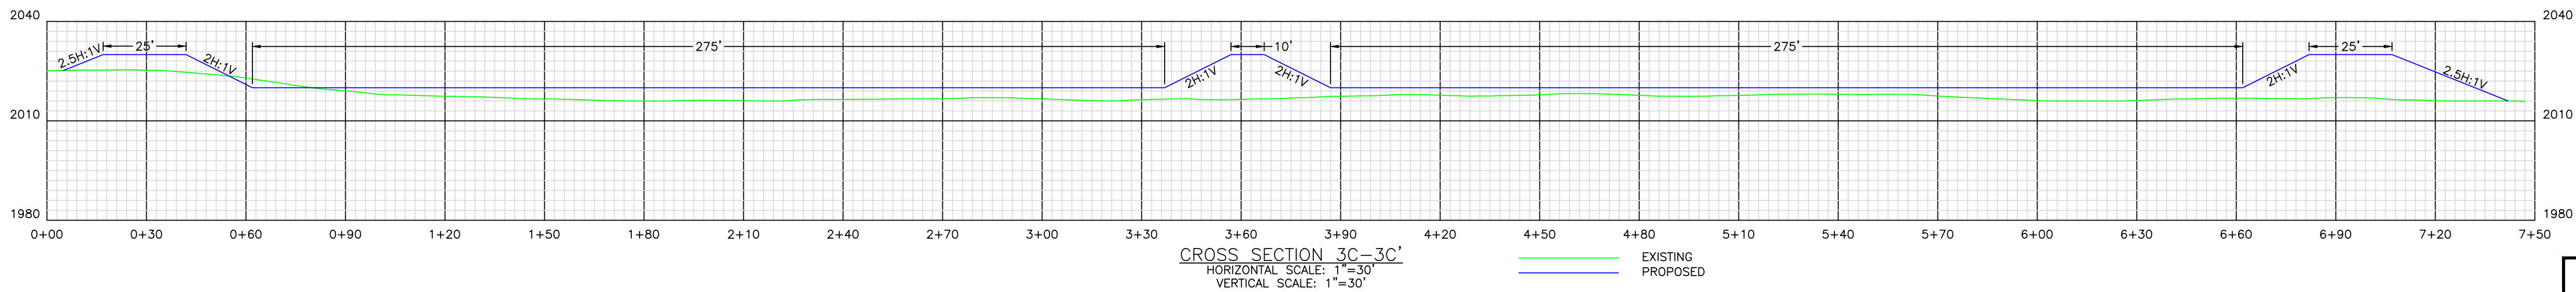
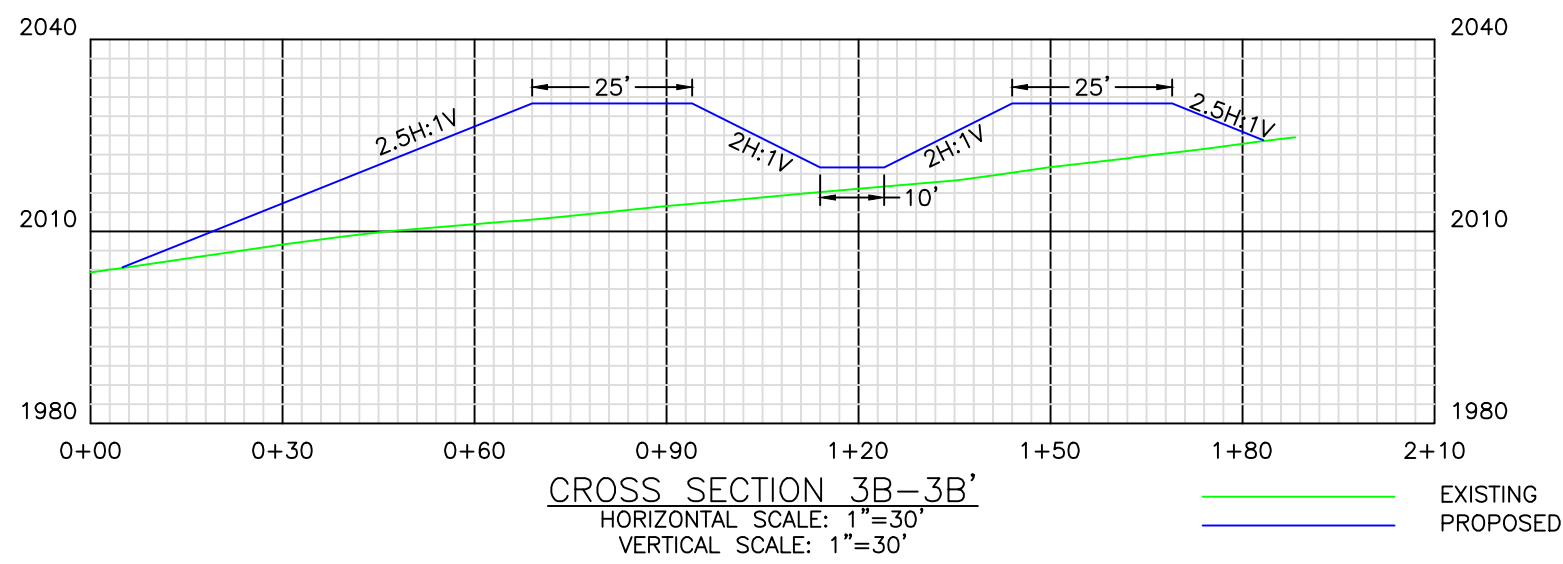
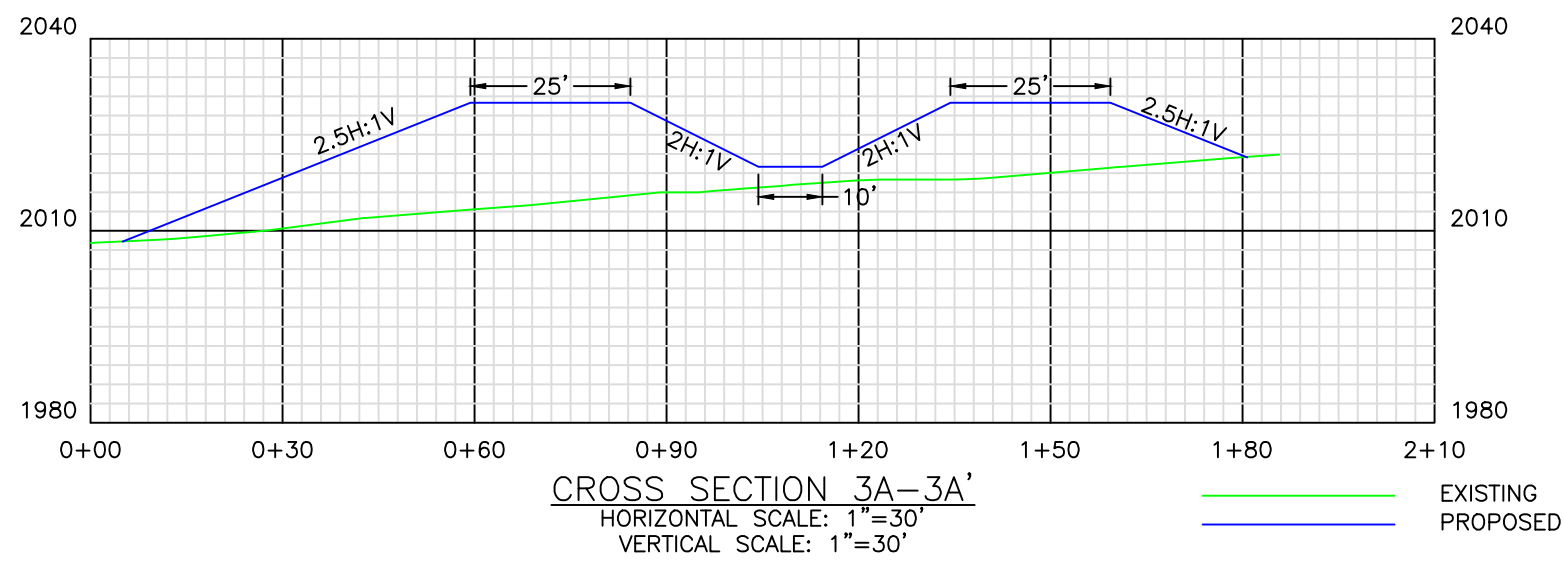
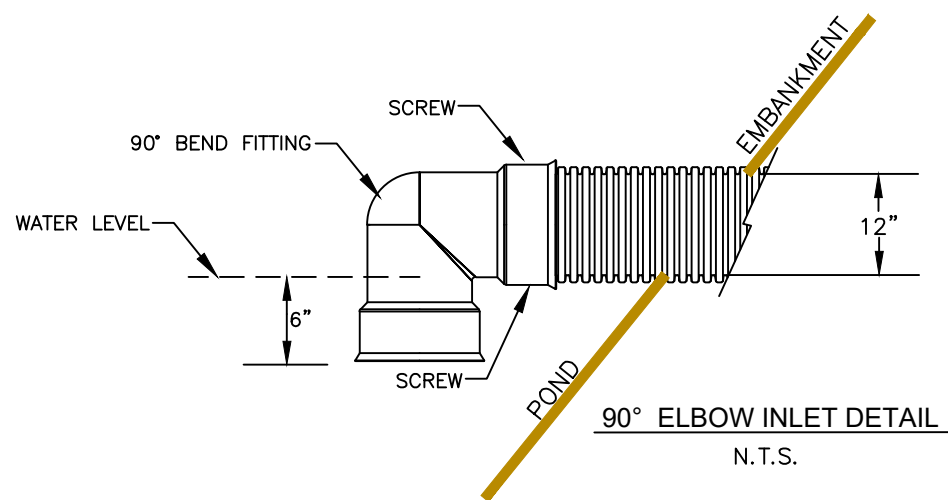


Z:\Mining\Rockwood Stone, LLC\Drawings\Rockwood Quarry 2024.dwg, DWG 13 SEP-23, 013:2025 1:55:57 PM, DWG TO PDF.plt

LEGEND

- EXISTING CONTOURS (2' INTERVAL)
- CROP - BOTTOM OF FREEPORT SANDSTONE
- PROPOSED COLLECTION DITCH
- PROPOSED EARTHEN BERM
- PROPOSED CONTOURS (2' INTERVAL)
- EXISTING TREE LINE
- EXISTING ELECTRIC LINE
- PROPERTY LINE
- PERMIT LINE

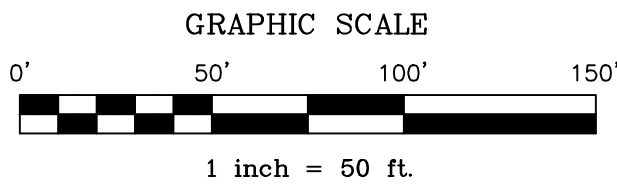

A STAKE SHALL BE PLACED NEAR THE CENTER OF THE POND WITH THE CLEAN OUT ELEVATION CLEARLY MARKED ON IT.

EXHIBIT 13 - SHEET 3

PROCESS PONDS 1 & 2 DETAILS
ROCKWOOD STONE, LLC
ROCKWOOD QUARRY

BLACK TOWNSHIP, SOMERSET COUNTY

SCALE: 1" = 50'



DRAWING FILE NAME: Rockwood Quarry 2024.dwg			
2	6-9-2025	REVISIONS PER 5-14-2025 DEP LETTER	CGY
1	1-31-2025	ORIGINAL LNC APPLICATION	SIP
NO.	DATE	DESCRIPTION	BY

Earthtech, Inc.
966 Pleasant Hill Road, Somerset, PA 15501
Telephone: (814) 266-6402
<http://www.earthtechinc.net>