




**Transcontinental Gas Pipe Line Company, LLC**

**Requirement I – Project Location Map**

**Regional Energy Access Expansion Project – Effort Loop**

**April 2021  
(Revised March 2022)**

M:\GIS\PROJECTS\REGIONAL\_ENERGY\_ACCESS\PROJECT\_LOCATION\_MAPPING\REVISED\_MAPPING\_APRIL\_2020\REA\_EffortLoop\_ProjectLocation\_08262020.mxd

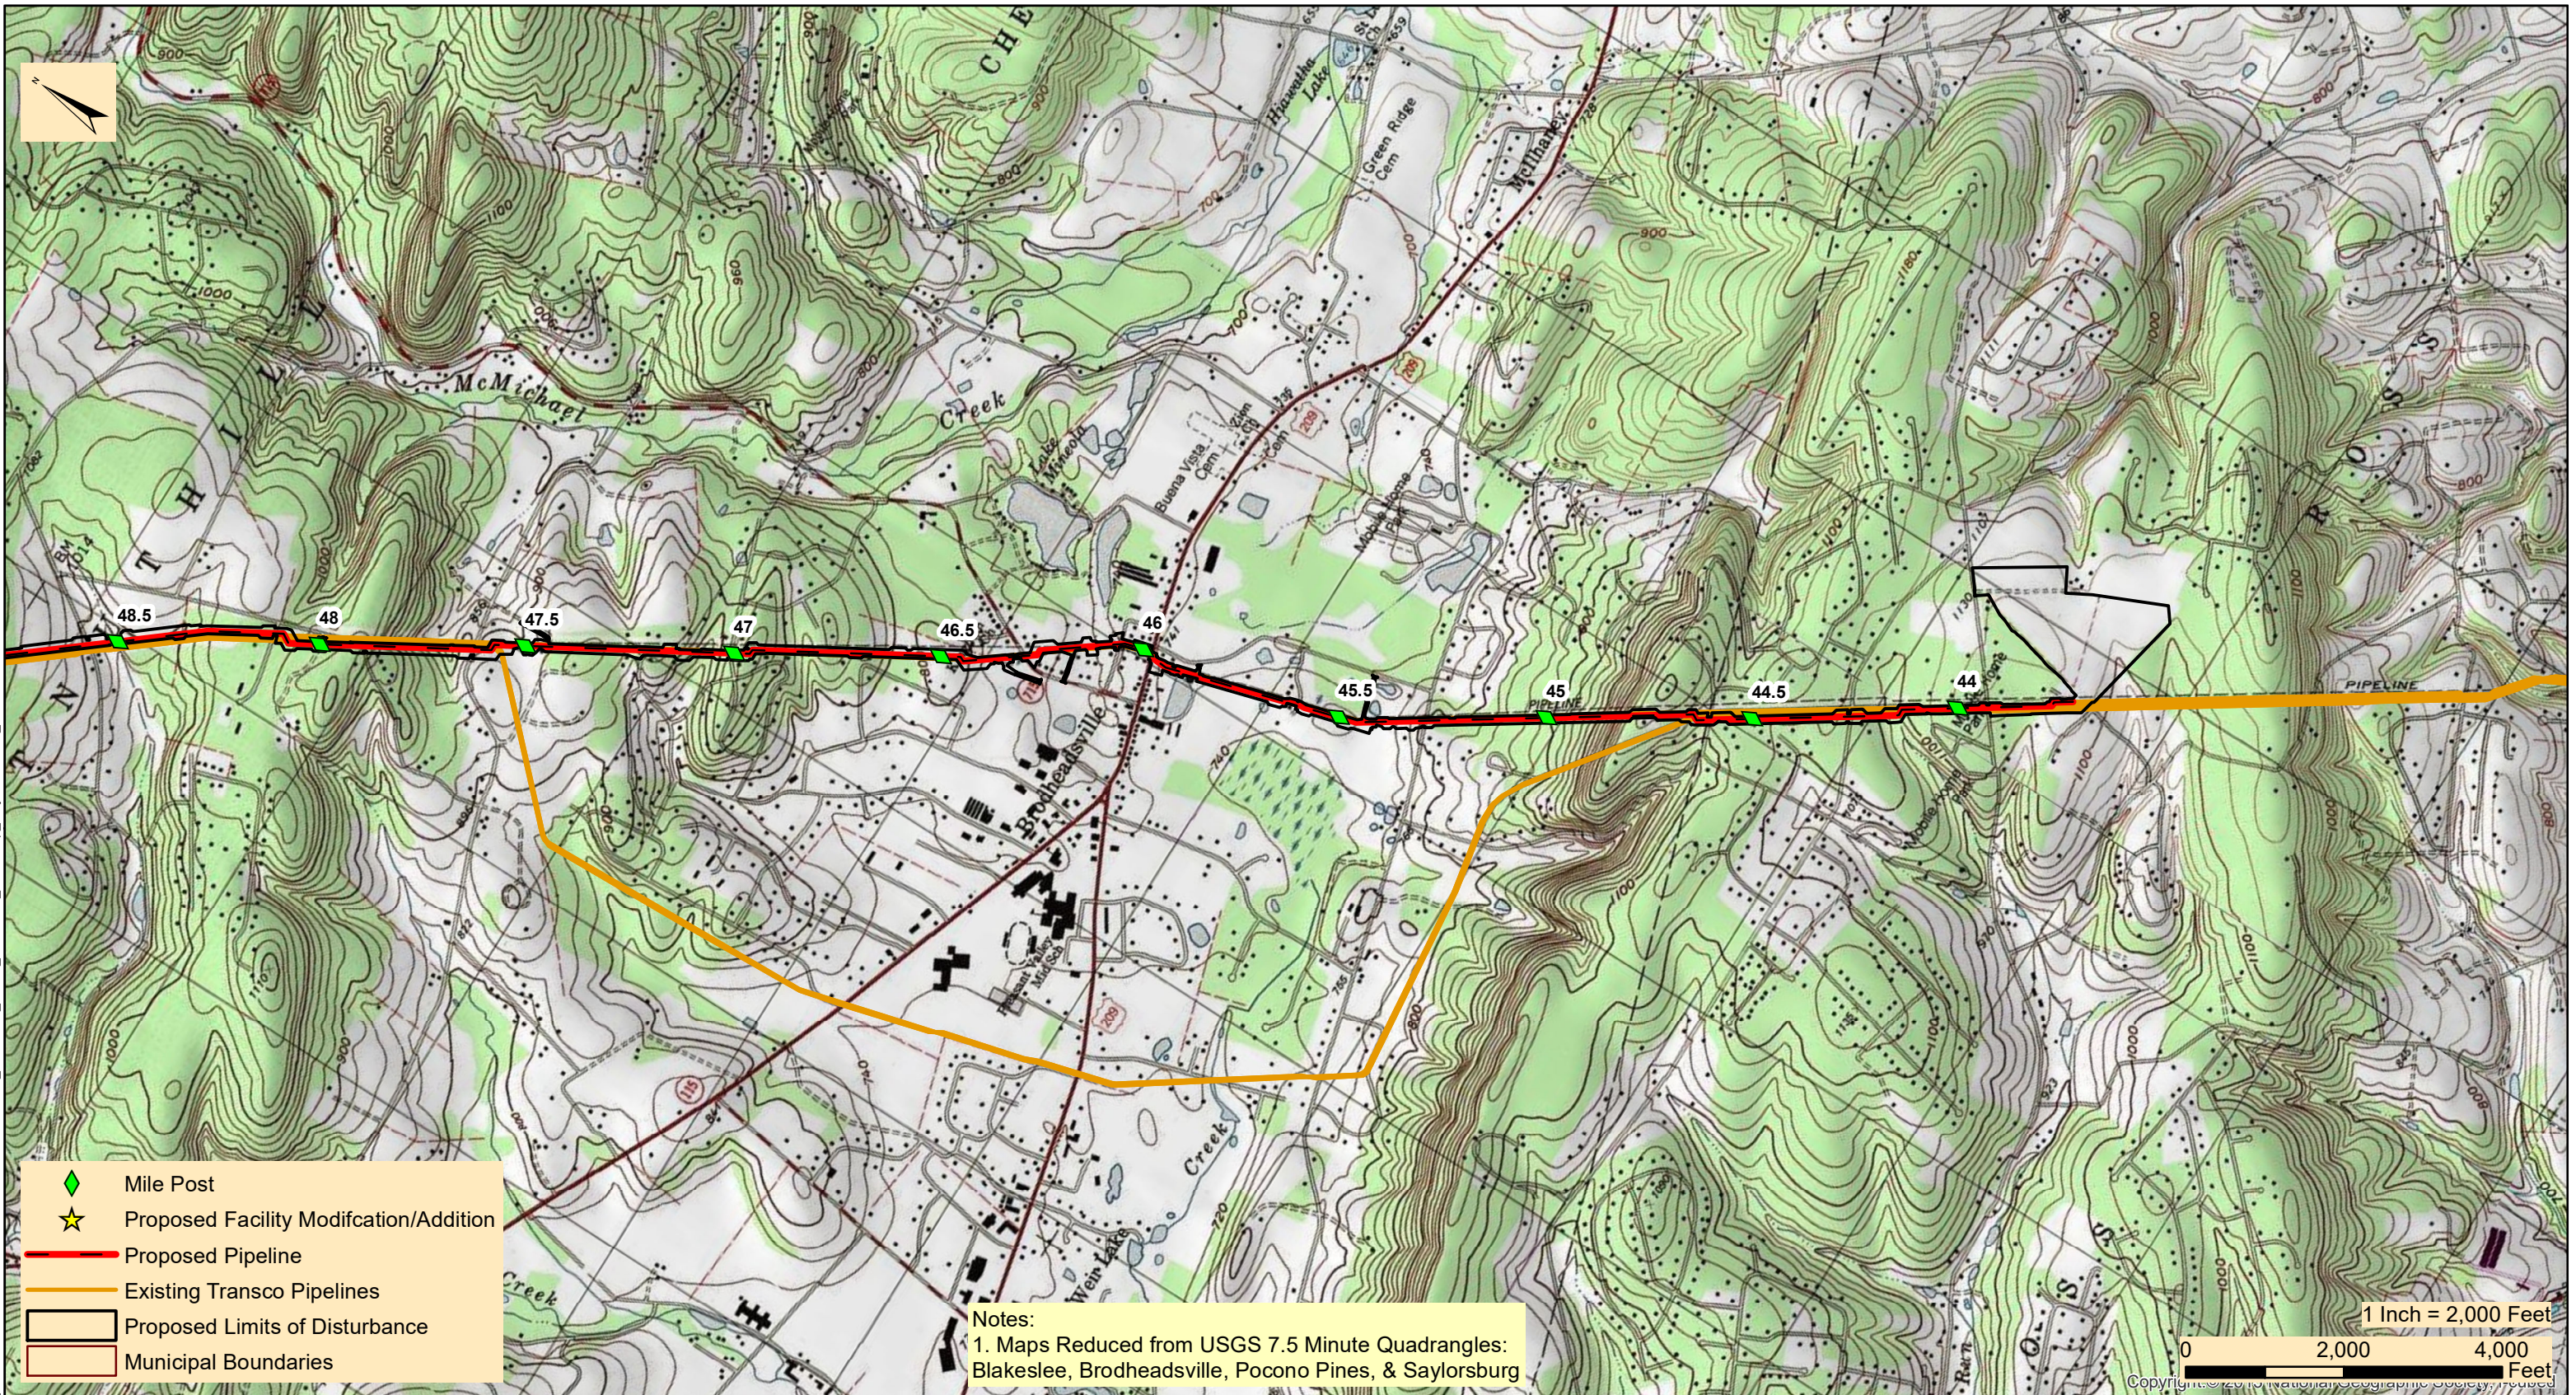

- ◆ Mile Post
- ★ Proposed Facility Modification/Addition
- Proposed Pipeline
- Existing Transco Pipelines
- Proposed Limits of Disturbance
- Municipal Boundaries

Notes:  
 1. Maps Reduced from USGS 7.5 Minute Quadrangles:  
 Blakeslee, Brodheadsville, Pocono Pines, & Saylorsburg

1 Inch = 2,000 Feet  
 0 2,000 4,000 Feet  
 Copyright © 2020 National Geographic Society, reprinted



**TRANSCONTINENTAL GAS PIPE LINE COMPANY, LLC**  
**REGIONAL ENERGY ACCESS EXPANSION PROJECT**  
**PROPOSED 42" LEIDY D EFFORT LOOP**  
**PROJECT LOCATION MAP**


CHESTNUT HILL & ROSS TOWNSHIP

MONROE COUNTY

PENNSYLVANIA

Date:	2/10/2022
Drawn By:	FTN
Figure Number:	EL-1

M:\GIS\PROJECTS\REGIONAL\_ENERGY\_ACCESS\PROJECT\_LOCATION\_MAPPING\REVISED\_MAPPING\_APRIL\_2020\REA\_EffortLoop\_ProjectLocation\_08262020.mxd

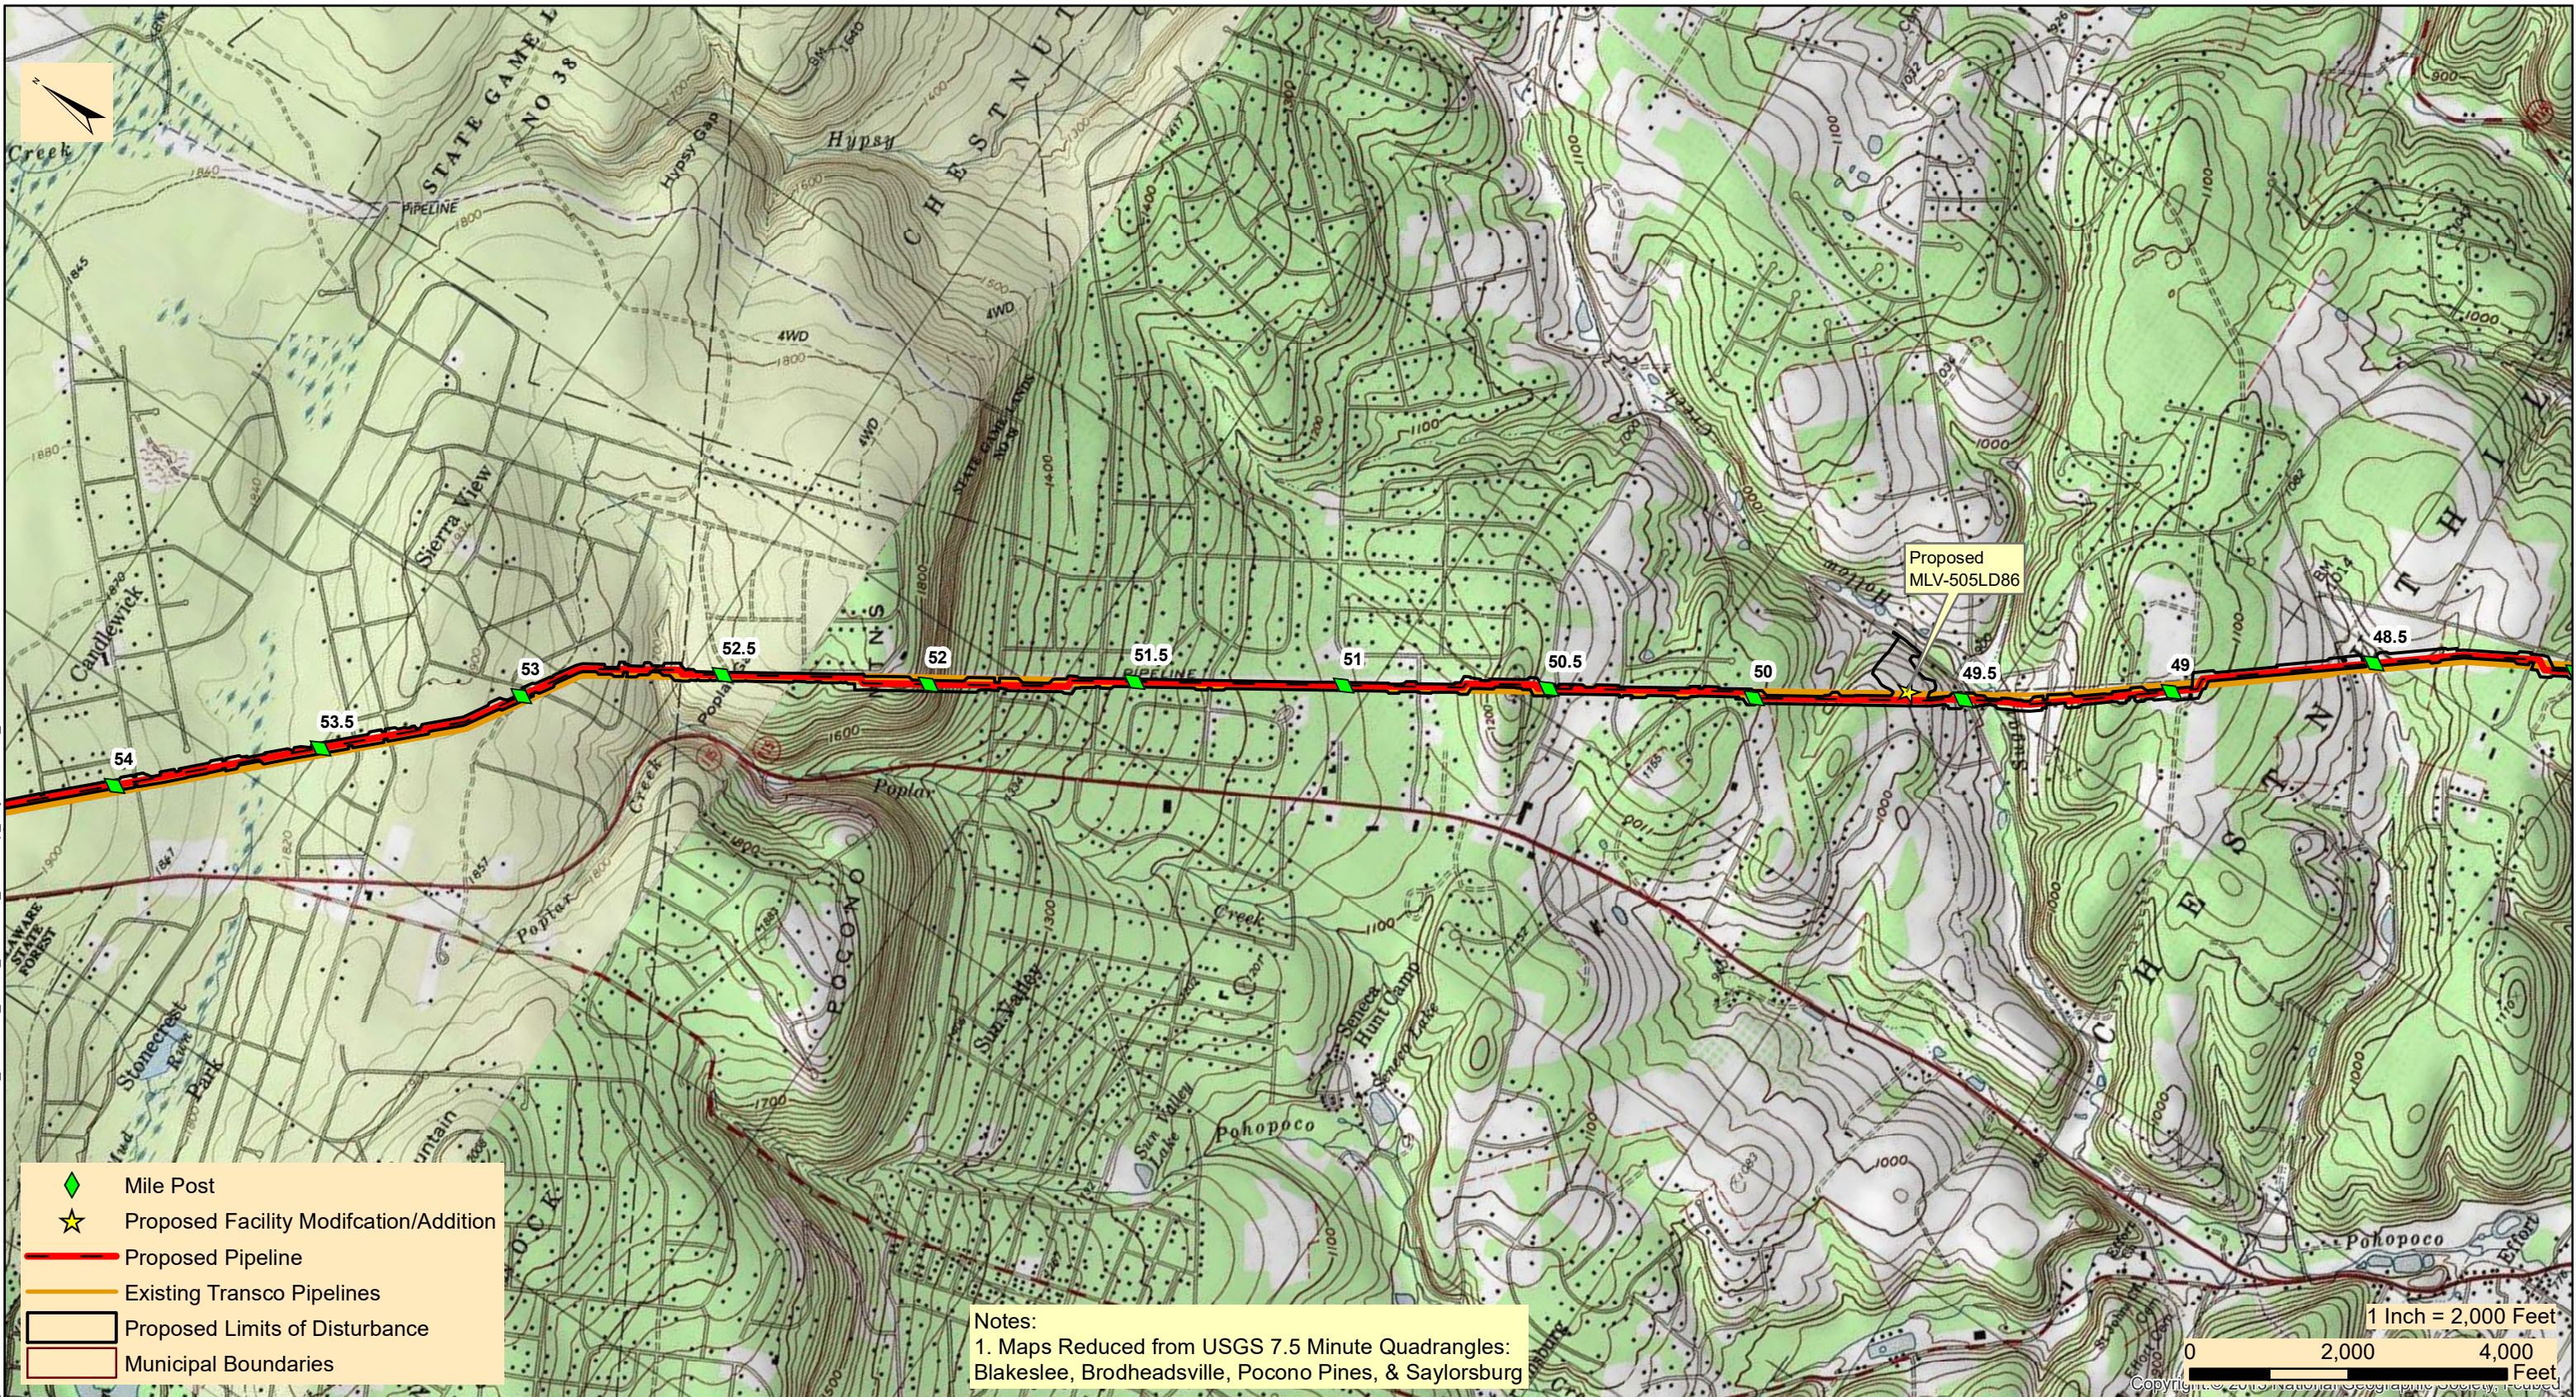

- ◆ Mile Post
- ★ Proposed Facility Modification/Addition
- Proposed Pipeline
- Existing Transco Pipelines
- Proposed Limits of Disturbance
- Municipal Boundaries

Notes:  
 1. Maps Reduced from USGS 7.5 Minute Quadrangles:  
 Blakeslee, Brodheads ville, Pocono Pines, & Saylorsburg

1 Inch = 2,000 Feet  
 0 2,000 4,000 Feet  
 Copyright © 2010 National Geographic Society, Reprinted



**TRANSCONTINENTAL GAS PIPE LINE COMPANY, LLC**  
**REGIONAL ENERGY ACCESS EXPANSION PROJECT**  
**PROPOSED 42" LEIDY D EFFORT LOOP**

**PROJECT LOCATION MAP**


CHESTNUT HILL & TUNKHANNOCK TOWNSHIP

MONROE COUNTY

PENNSYLVANIA

Date:	2/10/2022
Drawn By:	FTN
Figure Number:	EL-2

M:\GIS\PROJECTS\REGIONAL\_ENERGY\_ACCESS\PROJECT\_LOCATION\_MAPPING\REVISED\_MAPPING\_APRIL\_2020\RECA\_EffortLoop\_ProjectLocation\_08262020.mxd

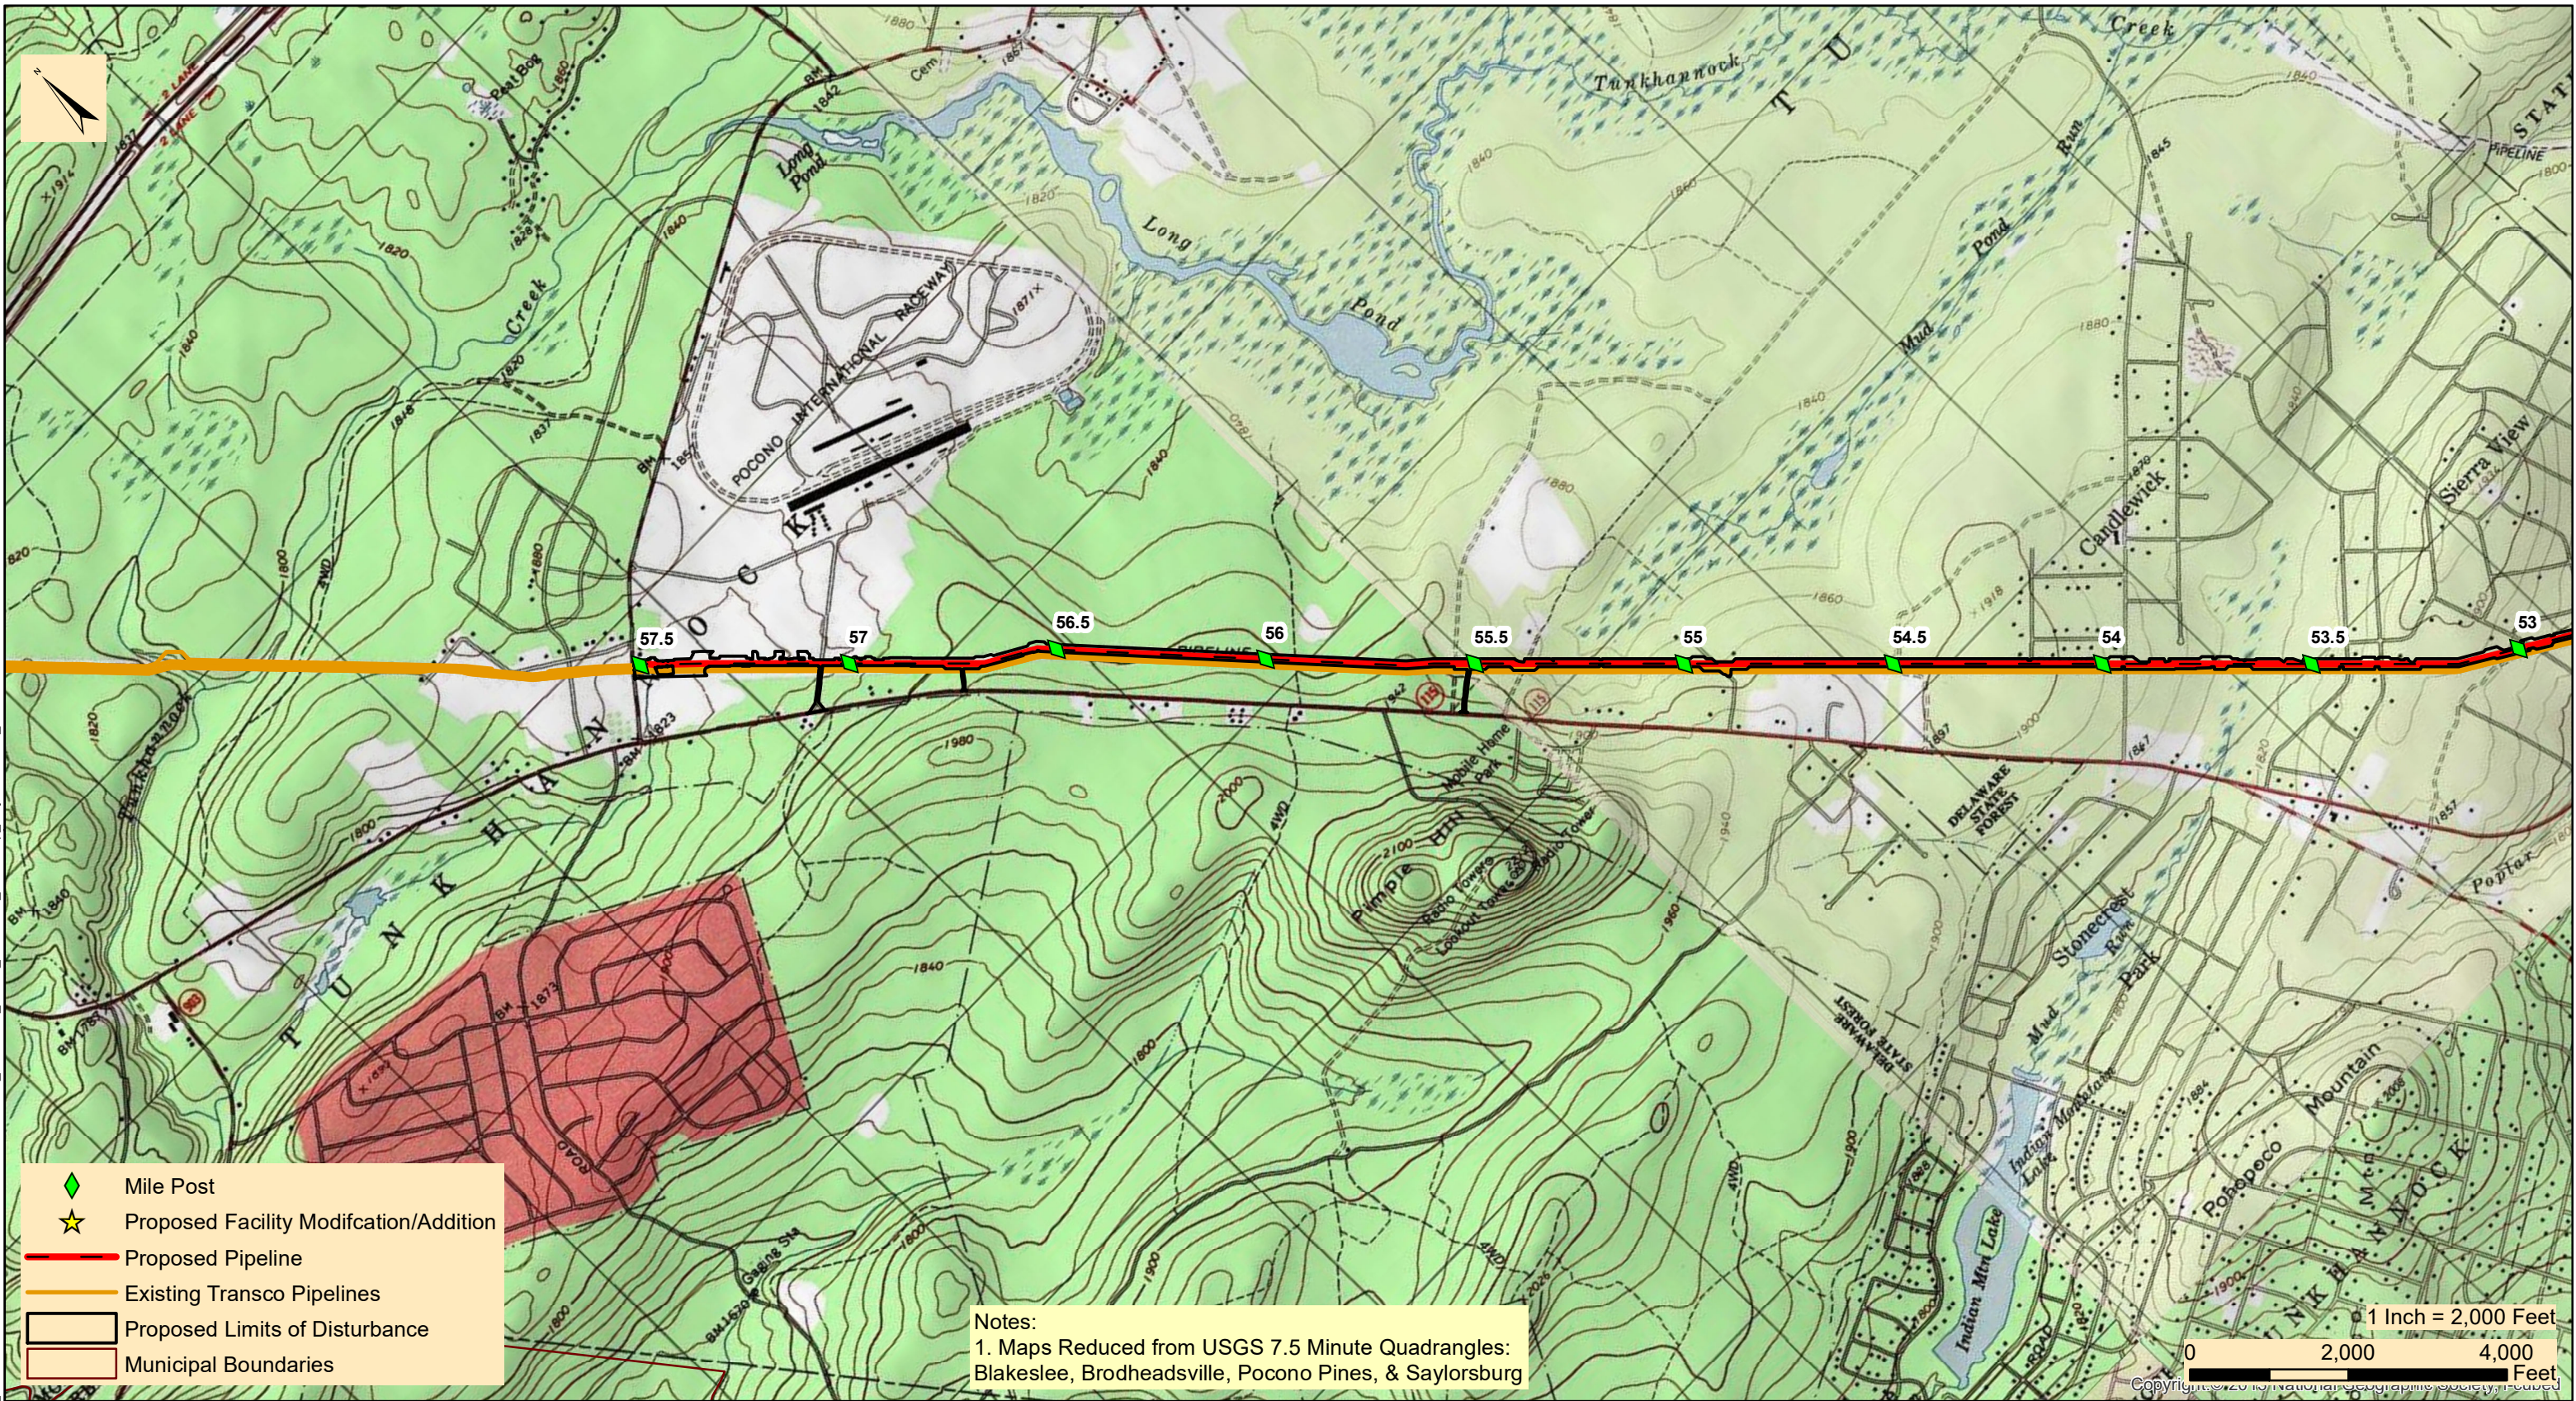

**TRANSCONTINENTAL GAS PIPE LINE COMPANY, LLC**  
**REGIONAL ENERGY ACCESS EXPANSION PROJECT**  
**PROPOSED 42" LEIDY D EFFORT LOOP**  
**PROJECT LOCATION MAP**

TUNKHANNOCK TOWNSHIP

MONROE COUNTY

PENNSYLVANIA

Date:	2/10/2022
Drawn By:	FTN
Figure Number:	EL-3