


PLAN
SCALE: 1"=30'

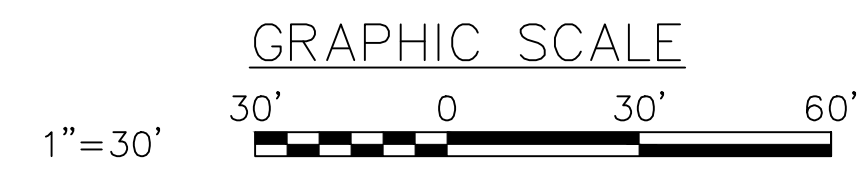

STV
 Baltimore, MD Bismarck, ND Denver, CO Douglassville, PA Houston, TX
 Pittsburgh, PA Williamsport, PA

THE LOCATION OF THE PIPELINE FACILITIES AS SHOWN HEREON MUST BE CONSIDERED AS APPROXIMATE ONLY. BEFORE DIGGING OR FOR AN EXACT LOCATION PLEASE CONTACT YOUR STATES UNDERGROUND UTILITY LOCATION SERVICE.

STV PROJECT No.: 38-17335

REV.	DATE	APP#	DESCRIPTION	APPROVAL
ENGINEERING RECORD				
DRAWN BY	CNN			
CHECKED BY	RJC			
APPROVED BY	CDA			
DATE	03/17/16			
SCALE	AS NOTED			
OLD DRAWING NO.			DWG. NO.	REV. NO.
			BB124-S-BB91-C-101	0



**PENNSYLVANIA PIPELINE PROJECT
WETLAND BB124 STREAM S-BB91
EROSION & SEDIMENTATION
CONTROL PLAN**

BLAIR COUNTY, PA