

SPLP has made revisions to the proposed workspaces in Lancaster County since submittal of the original application. These revisions have been the result of landowner requests, agency requests, the avoidance of sensitive species or their habitats, and/or to further reduce impacts to aquatic resources. The additions and subtractions to the workspaces are listed and quantified within Table 1. In addition, this attachment highlights the location and extent of these additions and subtractions to the workspaces on a set of site plans. Each addition/subtraction has been assigned an identification code and that code is reflected below and on the set of site plans. The additions and subtractions are listed from west to east. A total of approximately 0.69 acres was added and 0.54 acres subtracted for a net increase of 0.15 acres of earth disturbance.

Table 1. Pennsylvania Pipeline Project LOD Additions and Subtractions.

CHANGE ID	COUNTY	REASON FOR CHANGE	ACREAGE	LOD ADDITION OR SUBTRACTION	WETLAND DELINEATION ¹	PNDI EVALUATION ²	SHEET NUMBER	E&S SHEET NUMBER
Add-131	LANCASTER	Minor LOD adjustment needed to facilitate safe installation	0.23	Addition	Yes	Yes ^A	3	4.05
Add-132	LANCASTER	Minor LOD adjustment needed to facilitate safe installation	0.09	Addition	Yes	Yes ^A	3	4.05
Add-133	LANCASTER	Additional LOD determined to be available and acquired to allow safe installation. No additional aquatic resource impacts.	0.35	Addition	Yes	Yes ^A	6	4.11
Sub-150	LANCASTER	Minor LOD adjustment needed to facilitate safe installation	0.11	Subtraction	NA	NA	6	4.11
Sub-151	LANCASTER	Move of temporary workspace to west to move impacts further from bog turtle wetland	0.36	Subtraction	NA	NA	6	4.11
Sub-152	LANCASTER	Minor LOD adjustment needed to facilitate safe installation	0.07	Subtraction	NA	NA	9	4.16
Add-134	LANCASTER	Minor LOD adjustment needed to facilitate safe installation	0.02	Addition	Yes	Yes ^A	14	4.23



1 – The added area was field investigated for aquatic resources. Not applicable is listed for LOD subtractions.

2 – The added area was originally evaluated for PNDI^A or PNDI was revisited through interim correspondence and analysis^B. Not applicable is listed for LOD subtractions.



Legend

- Added Workspace
- Removed Workspace
- Sheet Boundary
- Centerline 1
- Centerline 2
- Centerline 1 HDD
- Centerline 2 HDD
- Ephemeral Stream
- Intermittent Stream
- Perennial Stream
- Pond
- PEM Wetland
- PFO Wetland
- PSS Wetland
- Permanent ROW
- Temporary ROW
- ATWS
- Block Valve Setting LOD
- Existing Block Valve Setting
- Permanent Access Road
- Temporary Access Road
- Clearing Only
- Travel Only
- Road

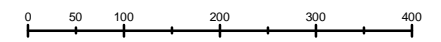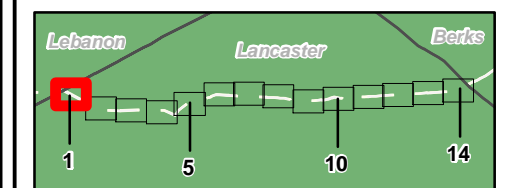

1 inch = 200 feet

Workspace Changes for the Sunoco Pennsylvania Pipeline Project, Lancaster County, PA.
Sheet 1 of 14

Prepared By: 	Date: 03/2016
-------------------------	--------------------------------

Base Map; ESRI ArcGIS Online, Roads from NRCS Geospatial Data Giveaway.



Coordinate System: NAD 83 Stateplane, PA South, Feet

P:\GIS\Projects\1121C59586-PPP\7\XDF\Permits\Addition_Subtraction\LancasterCounty\Addition_Subtraction.mxd



Legend

- Added Workspace
- Removed Workspace
- Sheet Boundary
- Centerline 1
- Centerline 2
- Centerline 1 HDD
- Centerline 2 HDD
- Ephemeral Stream
- Intermittent Stream
- Perennial Stream
- Pond
- PEM Wetland
- PFO Wetland
- PSS Wetland
- Permanent ROW
- Temporary ROW
- ATWS
- Block Valve Setting LOD
- Existing Block Valve Setting
- Permanent Access Road
- Temporary Access Road
- Clearing Only
- Travel Only
- Road

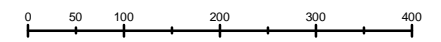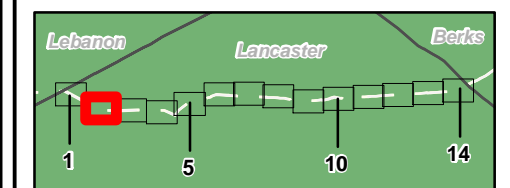

1 inch = 200 feet


**Workspace Changes for the Sunoco
Pennsylvania Pipeline Project,
Lancaster County, PA.
Sheet 2 of 14**

Prepared By: 	Date: 03/2016
-------------------------	--------------------------------

Base Map; ESRI ArcGIS Online, Roads from NRCS Geospatial Data Giveaway.



Coordinate System: NAD 83 Stateplane, PA South, Feet

P:\GIS\Projects\1121C5958-PPP\7\XDF\Permits\Addition_Subtraction\LancasterCounty\Addition_Subtraction.mxd

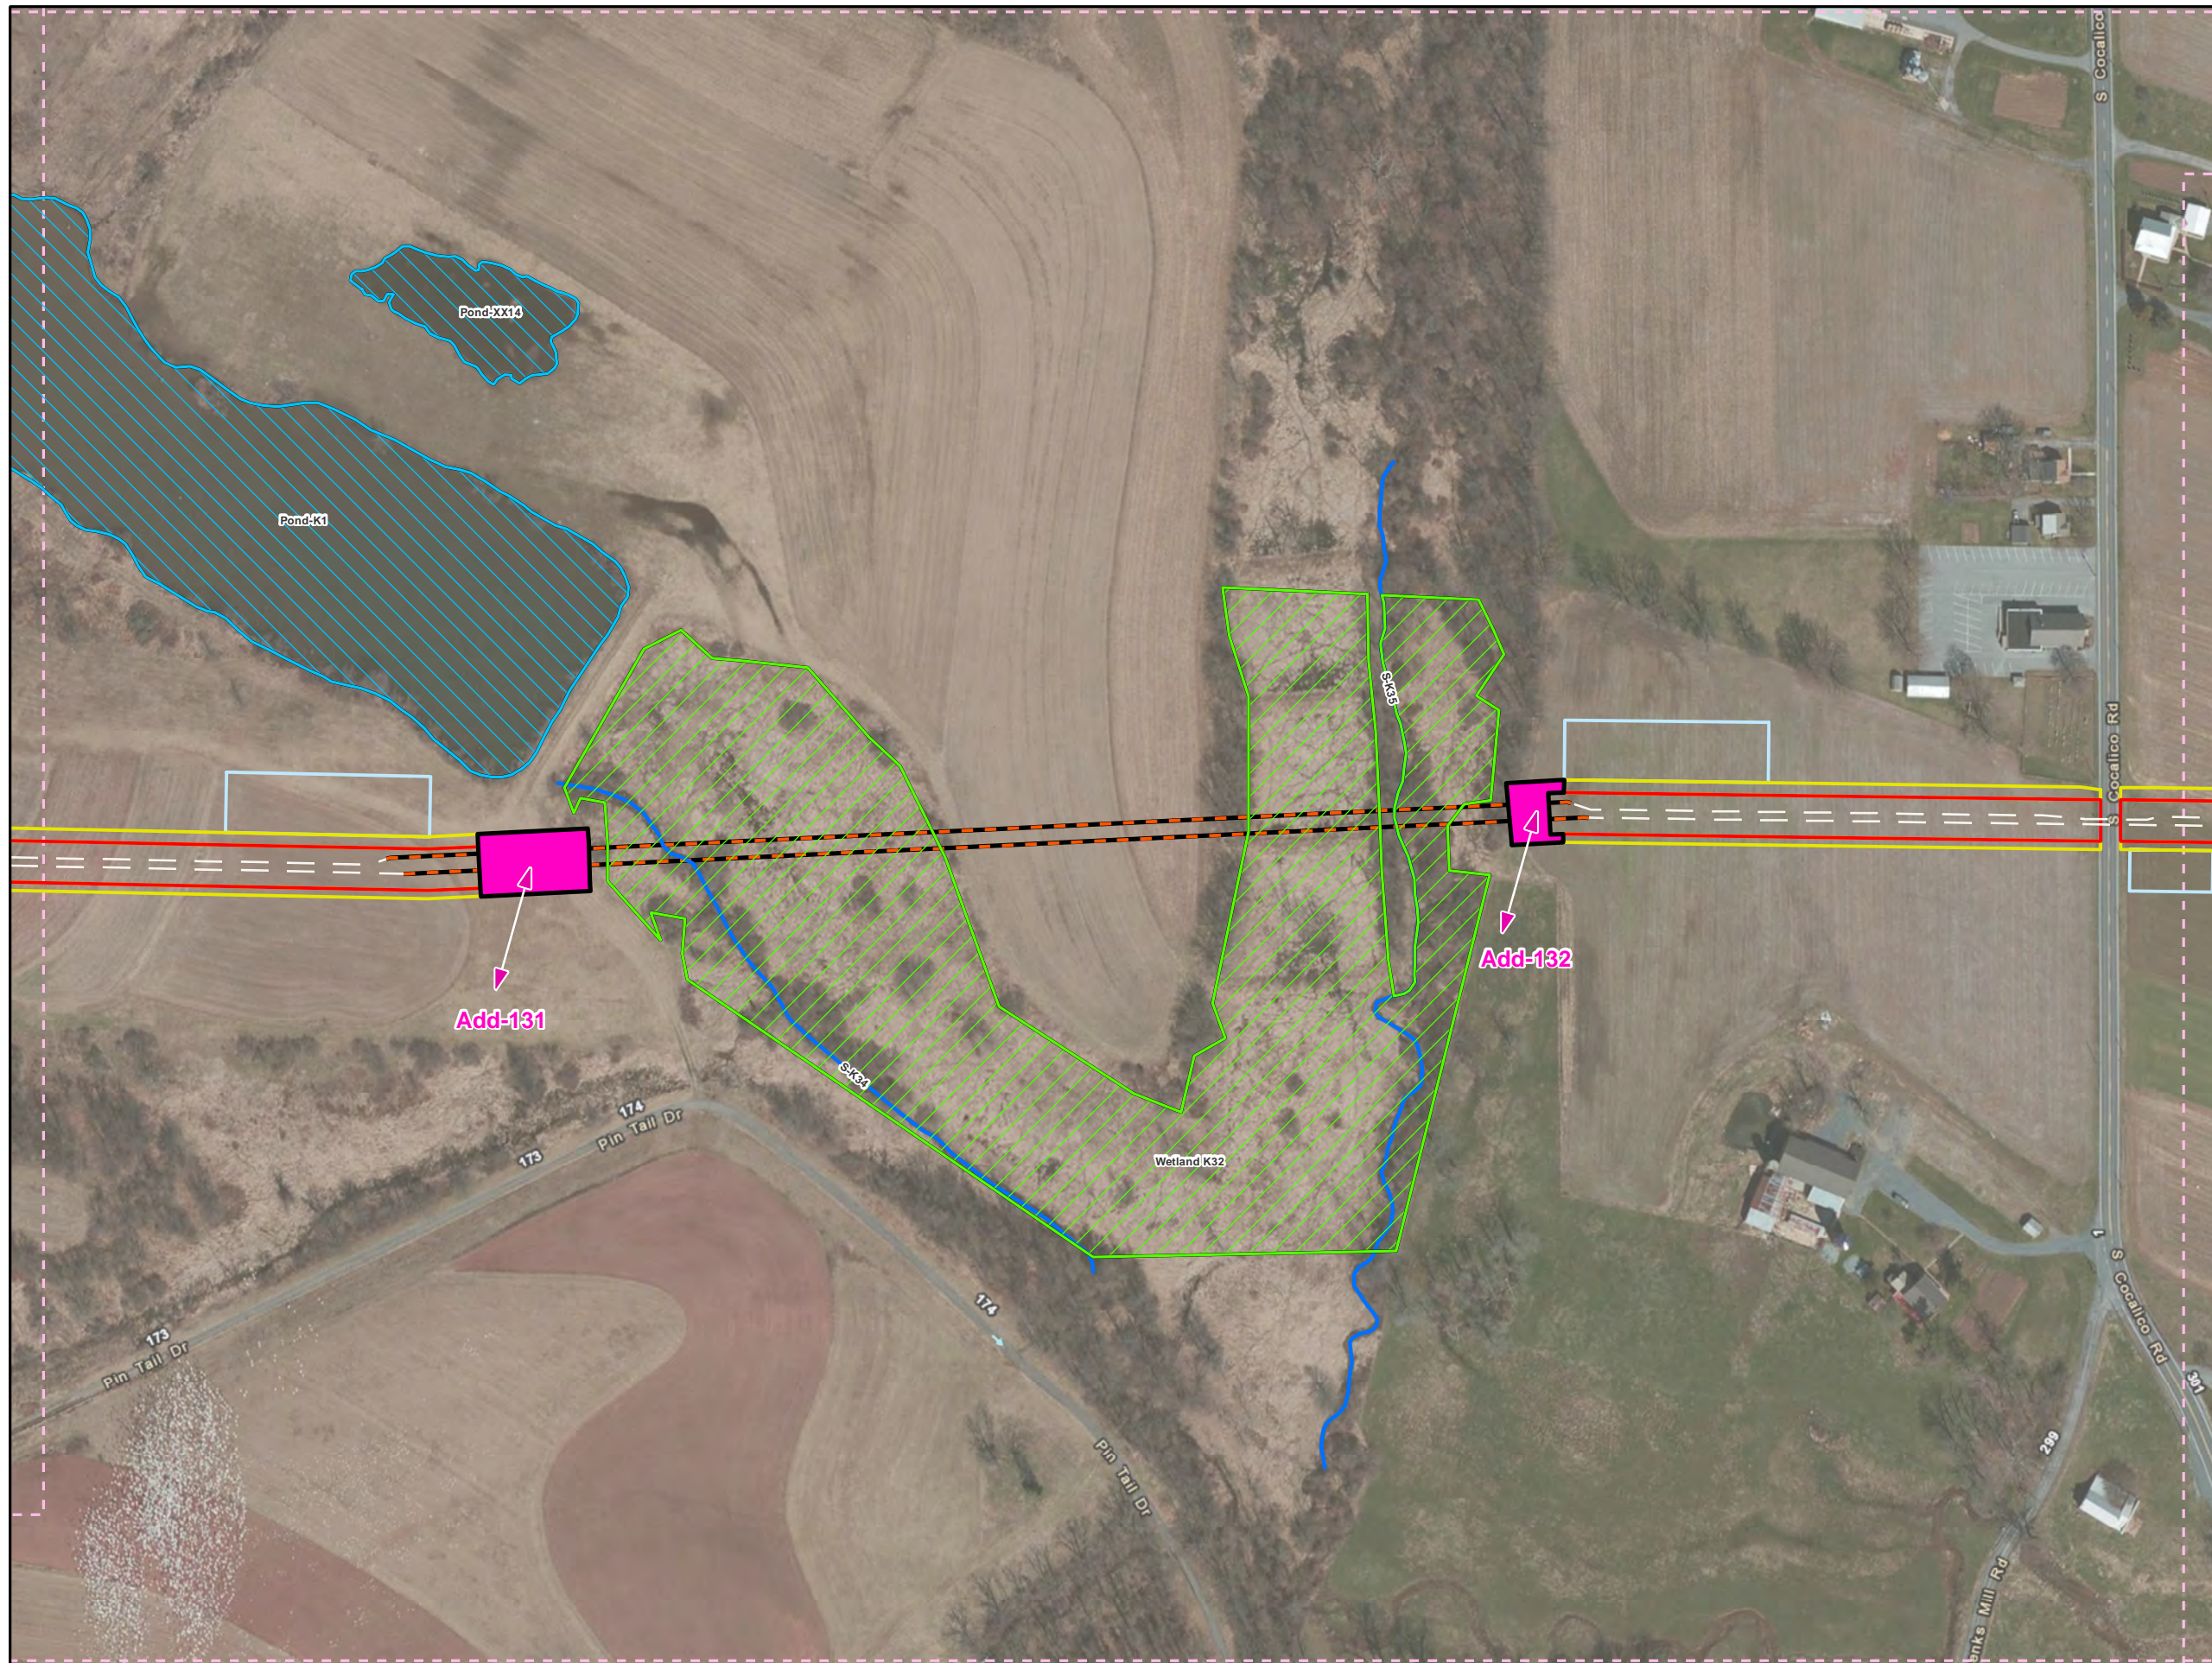

Legend

- Added Workspace
- Removed Workspace
- Sheet Boundary
- Centerline 1
- Centerline 2
- Centerline 1 HDD
- Centerline 2 HDD
- Ephemeral Stream
- Intermittent Stream
- Perennial Stream
- Pond
- PEM Wetland
- PFO Wetland
- PSS Wetland
- Permanent ROW
- Temporary ROW
- ATWS
- Block Valve Setting LOD
- Existing Block Valve Setting
- Permanent Access Road
- Temporary Access Road
- Clearing Only
- Travel Only
- Road

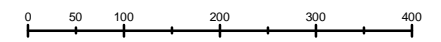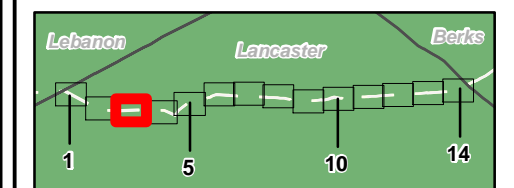

1 inch = 200 feet

Workspace Changes for the Sunoco Pennsylvania Pipeline Project, Lancaster County, PA.
Sheet 3 of 14

Prepared By: 	Date: 03/2016
------------------	-------------------------

Base Map: ESRI ArcGIS Online, Roads from NRCS Geospatial Data Giveaway.



Coordinate System: NAD 83 Stateplane, PA South, Feet

P:\GIS\Projects\1121C59586-PPP\7\XDF\Permits\Addition_Subtraction\LancasterCounty\Addition_Subtraction.mxd



Legend

- Added Workspace
- Removed Workspace
- Sheet Boundary
- Centerline 1
- Centerline 2
- Centerline 1 HDD
- Centerline 2 HDD
- Ephemeral Stream
- Intermittent Stream
- Perennial Stream
- Pond
- PEM Wetland
- PFO Wetland
- PSS Wetland
- Permanent ROW
- Temporary ROW
- ATWS
- Block Valve Setting LOD
- Existing Block Valve Setting
- Permanent Access Road
- Temporary Access Road
- Clearing Only
- Travel Only
- Road

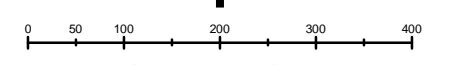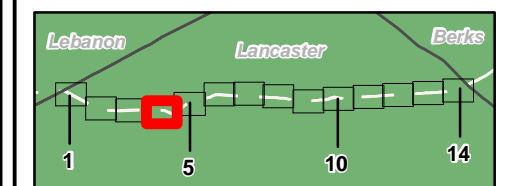

1 inch = 200 feet

**Workspace Changes for the Sunoco
Pennsylvania Pipeline Project,
Lancaster County, PA.
Sheet 4 of 14**

Prepared By: 	Date: 03/2016
-------------------------	--------------------------------

Base Map; ESRI ArcGIS Online, Roads from NRCS Geospatial Data Giveaway.



Coordinate System: NAD 83 Stateplane, PA South, Feet

P:\GIS\Projects\1121C59586-PPP\7\XDF\Permits\Addition - Subtraction\LancasterCountyAddition_Subtraction.mxd



Legend

- Added Workspace
- Removed Workspace
- Sheet Boundary
- Centerline 1
- Centerline 2
- Centerline 1 HDD
- Centerline 2 HDD
- Ephemeral Stream
- Intermittent Stream
- Perennial Stream
- Pond
- PEM Wetland
- PFO Wetland
- PSS Wetland
- Permanent ROW
- Temporary ROW
- ATWS
- Block Valve Setting LOD
- Existing Block Valve Setting
- Permanent Access Road
- Temporary Access Road
- Clearing Only
- Travel Only
- Road

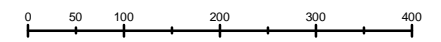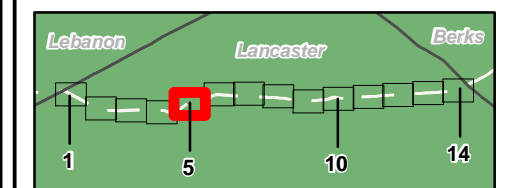

1 inch = 200 feet


**Workspace Changes for the Sunoco
Pennsylvania Pipeline Project,
Lancaster County, PA.
Sheet 5 of 14**

Prepared By: 	Date: 03/2016
-------------------------	--------------------------------

Base Map; ESRI ArcGIS Online, Roads from NRCS Geospatial Data Giveaway.



Coordinate System: NAD 83 Stateplane, PA South, Feet

P:\GIS\Projects\1121C5958-PPP\7\XDF\Permits\Addition - Subtraction\LancasterCountyAddition_Subtraction.mxd

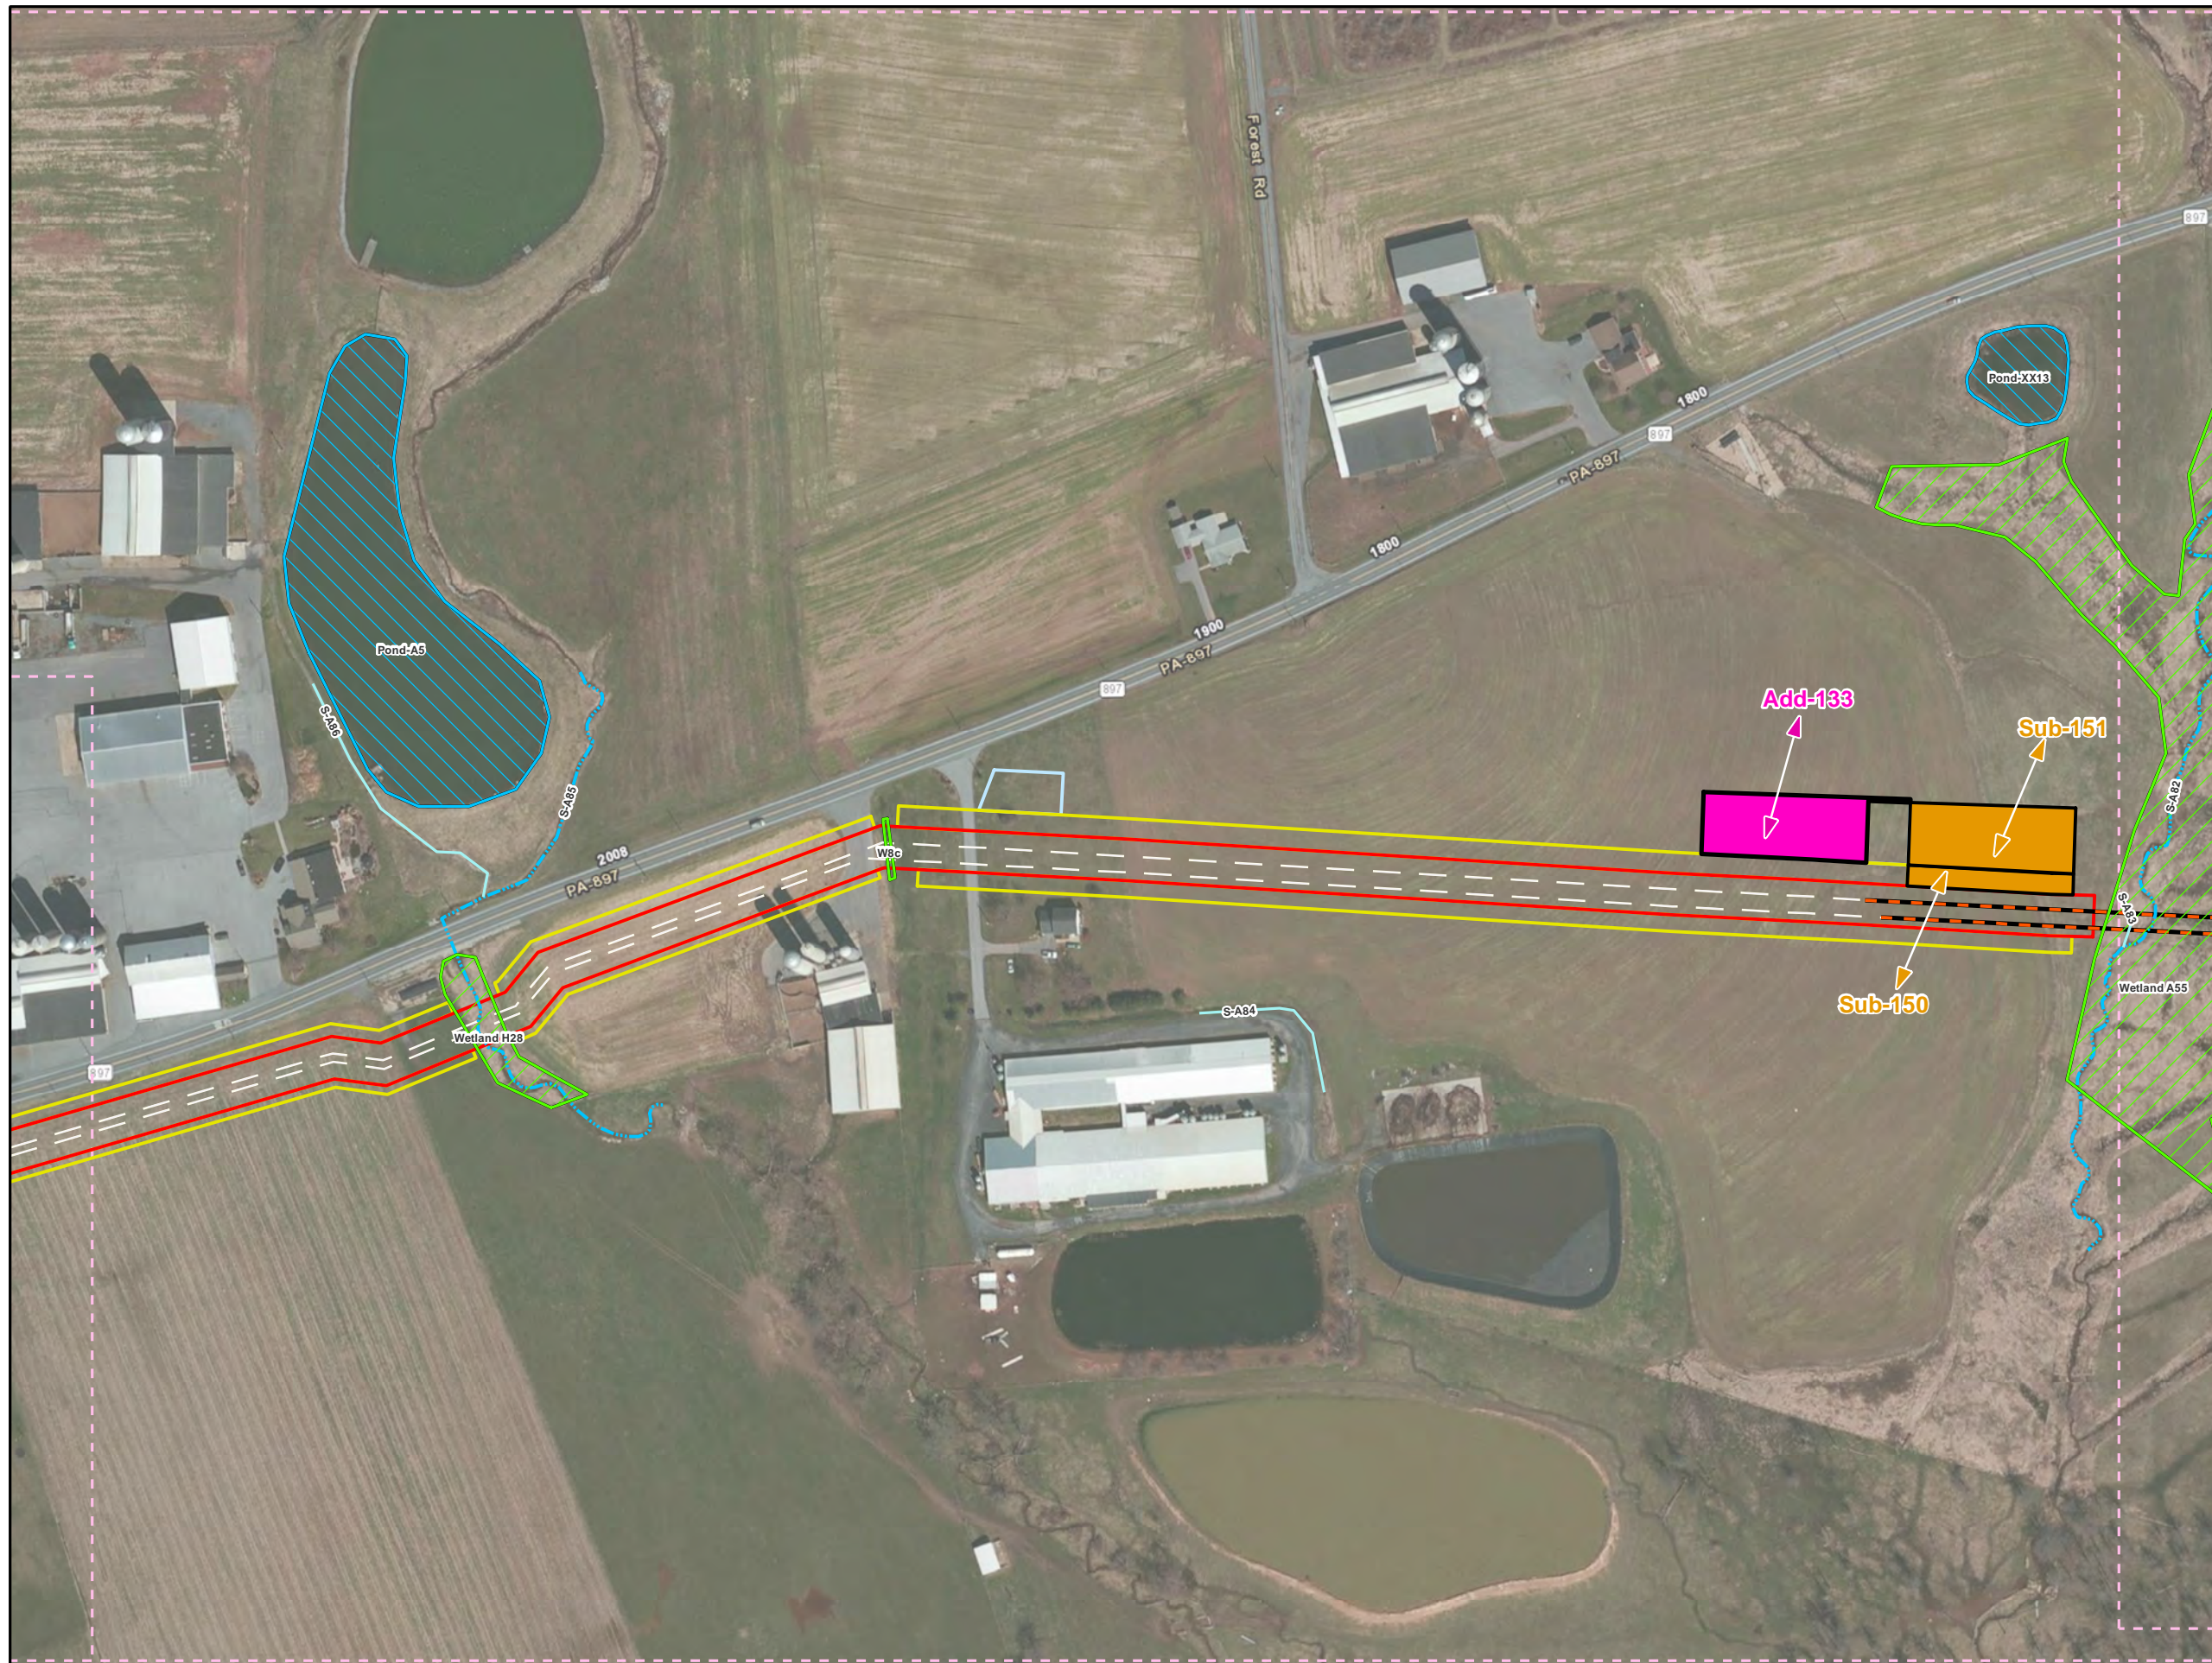

Legend

- Added Workspace
- Removed Workspace
- Sheet Boundary
- Centerline 1
- Centerline 2
- Centerline 1 HDD
- Centerline 2 HDD
- Ephemeral Stream
- Intermittent Stream
- Perennial Stream
- Pond
- PEM Wetland
- PFO Wetland
- PSS Wetland
- Permanent ROW
- Temporary ROW
- ATWS
- Block Valve Setting LOD
- Existing Block Valve Setting
- Permanent Access Road
- Temporary Access Road
- Clearing Only
- Travel Only
- Road

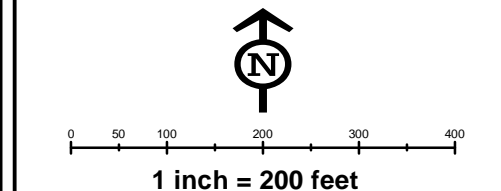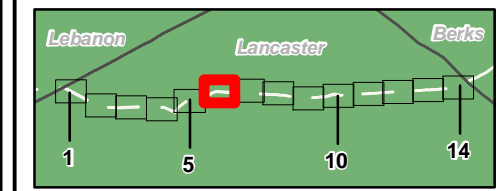

**Workspace Changes for the Sunoco
Pennsylvania Pipeline Project,
Lancaster County, PA.
Sheet 6 of 14**

Prepared By: 	Date: 03/2016
------------------	-------------------------



Base Map; ESRI ArcGIS Online, Roads from NRCS Geospatial Data Giveaway.
 Coordinate System: NAD 83 Stateplane, PA South, Feet

P:\GIS\Projects\1121C5958-PPP\7\XDF\Permits\Addition_Subtraction\LancasterCountyAddition_Subtraction.mxd



Legend

- Added Workspace
- Removed Workspace
- Sheet Boundary
- Centerline 1
- Centerline 2
- Centerline 1 HDD
- Centerline 2 HDD
- Ephemeral Stream
- Intermittent Stream
- Perennial Stream
- Pond
- PEM Wetland
- PFO Wetland
- PSS Wetland
- Permanent ROW
- Temporary ROW
- ATWS
- Block Valve Setting LOD
- Existing Block Valve Setting
- Permanent Access Road
- Temporary Access Road
- Clearing Only
- Travel Only
- Road

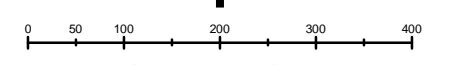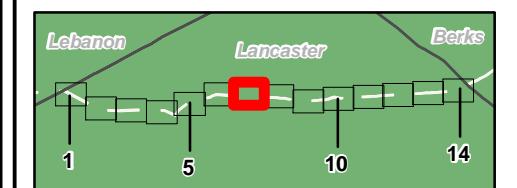

1 inch = 200 feet

Workspace Changes for the Sunoco Pennsylvania Pipeline Project, Lancaster County, PA.
Sheet 7 of 14

Prepared By: 	Date: 03/2016
------------------	-------------------------



Base Map; ESRI ArcGIS Online, Roads from NRCS Geospatial Data Giveaway.
 Coordinate System: NAD 83 Stateplane, PA South, Feet

P:\GIS\Projects\1121C5958-PPP\7\XDF\Permits\Addition - Subtraction\LancasterCountyAddition_Subtraction.mxd



Legend

- Added Workspace
- Removed Workspace
- Sheet Boundary
- Centerline 1
- Centerline 2
- Centerline 1 HDD
- Centerline 2 HDD
- Ephemeral Stream
- Intermittent Stream
- Perennial Stream
- Pond
- PEM Wetland
- PFO Wetland
- PSS Wetland
- Permanent ROW
- Temporary ROW
- ATWS
- Block Valve Setting LOD
- Existing Block Valve Setting
- Permanent Access Road
- Temporary Access Road
- Clearing Only
- Travel Only
- Road

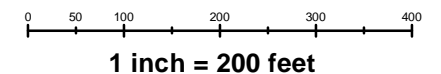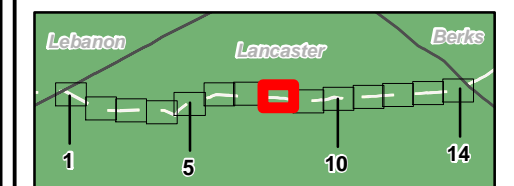

1 inch = 200 feet

**Workspace Changes for the Sunoco
Pennsylvania Pipeline Project,
Lancaster County, PA.
Sheet 8 of 14**

Prepared By: 	Date: 03/2016
-------------------------	--------------------------------

Base Map; ESRI ArcGIS Online, Roads from NRCS Geospatial Data Giveaway.



Coordinate System: NAD 83 Stateplane, PA South, Feet

P:\GIS\Projects\1121C59586-PPP\7\XDF\Permits\Addition_Subtraction\LancasterCountyAddition_Subtraction.mxd



Legend

- Added Workspace
- Removed Workspace
- Sheet Boundary
- Centerline 1
- Centerline 2
- Centerline 1 HDD
- Centerline 2 HDD
- Ephemeral Stream
- Intermittent Stream
- Perennial Stream
- Pond
- PEM Wetland
- PFO Wetland
- PSS Wetland
- Permanent ROW
- Temporary ROW
- ATWS
- Block Valve Setting LOD
- Existing Block Valve Setting
- Permanent Access Road
- Temporary Access Road
- Clearing Only
- Travel Only
- Road

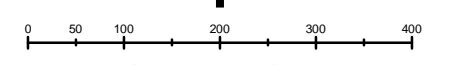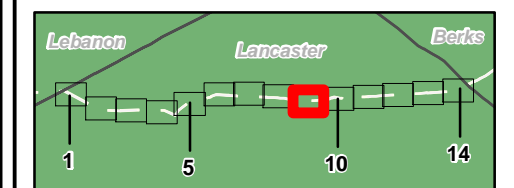

1 inch = 200 feet

Workspace Changes for the Sunoco Pennsylvania Pipeline Project, Lancaster County, PA.
Sheet 9 of 14

Prepared By: 	Date: 03/2016
-------------------------	--------------------------------

Base Map; ESRI ArcGIS Online, Roads from NRCS Geospatial Data Giveaway.



Coordinate System: NAD 83 Stateplane, PA South, Feet

P:\GIS\Projects\1121C5958-PPP\7\XDF\Permits\Addition_Subtraction\LancasterCounty\Addition_Subtraction.mxd



Legend

- Added Workspace
- Removed Workspace
- Sheet Boundary
- Centerline 1
- Centerline 2
- Centerline 1 HDD
- Centerline 2 HDD
- Ephemeral Stream
- Intermittent Stream
- Perennial Stream
- Pond
- PEM Wetland
- PFO Wetland
- PSS Wetland
- Permanent ROW
- Temporary ROW
- ATWS
- Block Valve Setting LOD
- Existing Block Valve Setting
- Permanent Access Road
- Temporary Access Road
- Clearing Only
- Travel Only
- Road

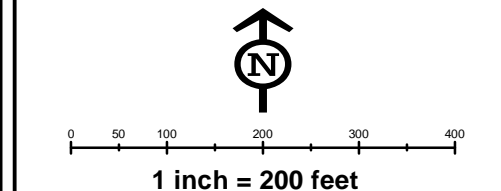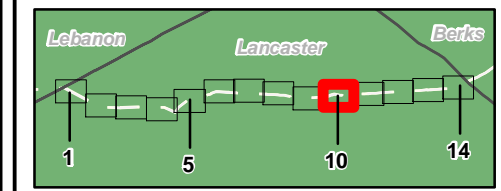

**Workspace Changes for the Sunoco
Pennsylvania Pipeline Project,
Lancaster County, PA.
Sheet 10 of 14**

Prepared By: 	Date: 03/2016
-------------------------	--------------------------------



Base Map; ESRI ArcGIS Online, Roads from NRCS Geospatial Data Giveaway.
 Coordinate System: NAD 83 Stateplane, PA South, Feet

P:\GIS\Projects\1121C5958-PPP\7\XDF\Permits\Addition_Subtraction\LancasterCounty\Addition_Subtraction.mxd



Legend

- Added Workspace
- Removed Workspace
- Sheet Boundary
- Centerline 1
- Centerline 2
- Centerline 1 HDD
- Centerline 2 HDD
- Ephemeral Stream
- Intermittent Stream
- Perennial Stream
- Pond
- PEM Wetland
- PFO Wetland
- PSS Wetland
- Permanent ROW
- Temporary ROW
- ATWS
- Block Valve Setting LOD
- Existing Block Valve Setting
- Permanent Access Road
- Temporary Access Road
- Clearing Only
- Travel Only
- Road

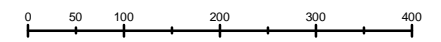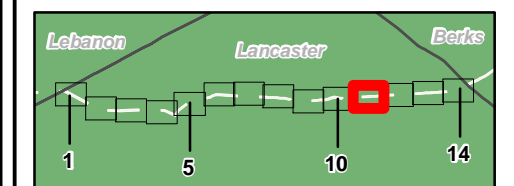

1 inch = 200 feet

**Workspace Changes for the Sunoco
Pennsylvania Pipeline Project,
Lancaster County, PA.
Sheet 11 of 14**

Prepared By: 	Date: 03/2016
-------------------------	--------------------------------

Base Map; ESRI ArcGIS Online, Roads from NRCS Geospatial Data Giveaway.



Coordinate System: NAD 83 Stateplane, PA South, Feet

P:\GIS\Projects\1121C5958-PPP\10\XDF\Permits\Addition - Subtraction\LancasterCounty\Addition_Subtraction.mxd



Legend

- Added Workspace
- Removed Workspace
- Sheet Boundary
- Centerline 1
- Centerline 2
- Centerline 1 HDD
- Centerline 2 HDD
- Ephemeral Stream
- Intermittent Stream
- Perennial Stream
- Pond
- PEM Wetland
- PFO Wetland
- PSS Wetland
- Permanent ROW
- Temporary ROW
- ATWS
- Block Valve Setting LOD
- Existing Block Valve Setting
- Permanent Access Road
- Temporary Access Road
- Clearing Only
- Travel Only
- Road

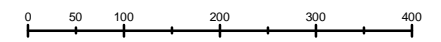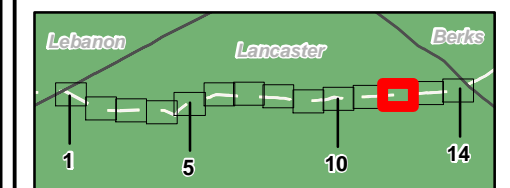

1 inch = 200 feet

**Workspace Changes for the Sunoco
Pennsylvania Pipeline Project,
Lancaster County, PA.
Sheet 12 of 14**

Prepared By: 	Date: 03/2016
-------------------------	--------------------------------

Base Map; ESRI ArcGIS Online, Roads from NRCS Geospatial Data Giveaway.



Coordinate System: NAD 83 Stateplane, PA South, Feet

P:\GIS\Projects\1121C5958-PPP\7\XDF\Permits\Addition - Subtraction\LancasterCountyAddition_Subtraction.mxd



Legend

- Added Workspace
- Removed Workspace
- Sheet Boundary
- Centerline 1
- Centerline 2
- Centerline 1 HDD
- Centerline 2 HDD
- Ephemeral Stream
- Intermittent Stream
- Perennial Stream
- Pond
- PEM Wetland
- PFO Wetland
- PSS Wetland
- Permanent ROW
- Temporary ROW
- ATWS
- Block Valve Setting LOD
- Existing Block Valve Setting
- Permanent Access Road
- Temporary Access Road
- Clearing Only
- Travel Only
- Road

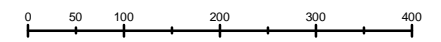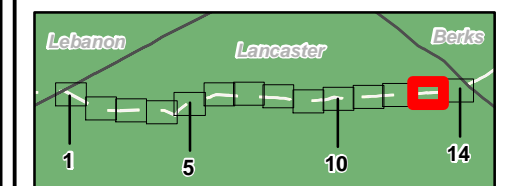

1 inch = 200 feet

**Workspace Changes for the Sunoco
Pennsylvania Pipeline Project,
Lancaster County, PA.
Sheet 13 of 14**

Prepared By:



Date:

03/2016

Base Map: ESRI ArcGIS Online, Roads from NRCS Geospatial Data Giveaway.



Coordinate System: NAD 83 Stateplane, PA South, Feet

P:\GIS\Projects\1121C5958-PPP\10\XDF\Permits\Addition_Subtraction\LancasterCounty\Addition_Subtraction.mxd



Legend

- Added Workspace
- Removed Workspace
- Sheet Boundary
- Centerline 1
- Centerline 2
- Centerline 1 HDD
- Centerline 2 HDD
- Ephemeral Stream
- Intermittent Stream
- Perennial Stream
- Pond
- PEM Wetland
- PFO Wetland
- PSS Wetland
- Permanent ROW
- Temporary ROW
- ATWS
- Block Valve Setting LOD
- Existing Block Valve Setting
- Permanent Access Road
- Temporary Access Road
- Clearing Only
- Travel Only
- Road

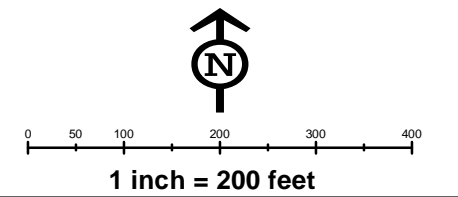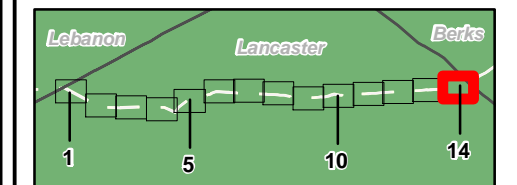

**Workspace Changes for the Sunoco
Pennsylvania Pipeline Project,
Lancaster County, PA.
Sheet 14 of 14**

Prepared By: 	Date: 03/2016
-------------------------	--------------------------------

Base Map; ESRI ArcGIS Online, Roads from NRCS Geospatial Data Giveaway.
 Coordinate System: NAD 83 Stateplane, PA South, Feet

P:\GIS\Projects\1121C5958-PPP\7\XDF\Permits\Addition_Subtraction\LancasterCounty\Addition_Subtraction.mxd