

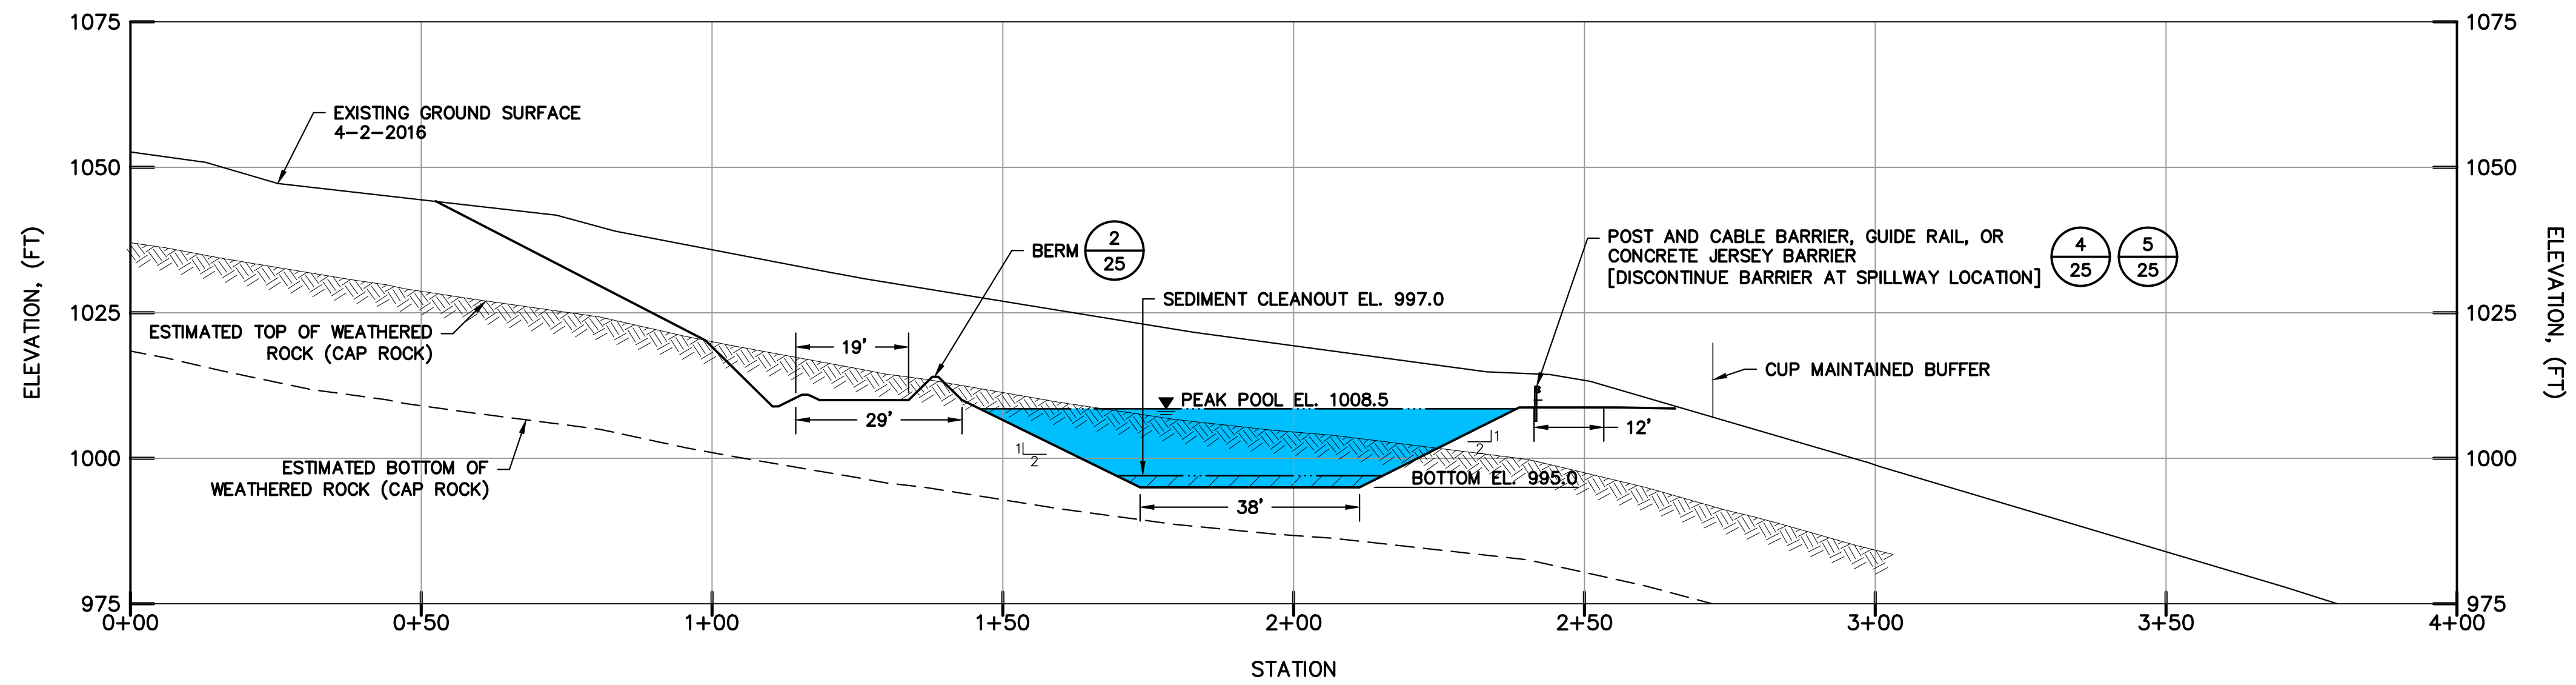


NT POND NO. 2 – SECTION C-C

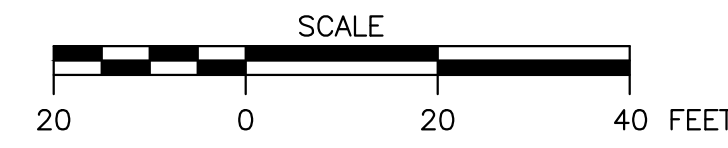

NT POND NO. 2 – SECTION D-D

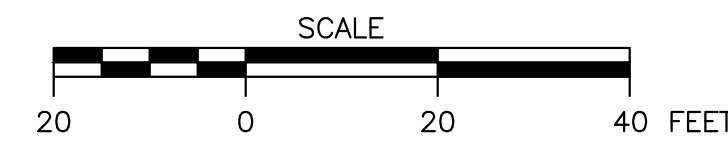

Wednesday, January 3, 2018 5:11:18 PM

P:\2015\152596 - SGI Disposal Embankment\Drawings\Northern Tract\Exhibit 13-Sediment Pond 2 Cross-Sections-R0.dwg

NOTES / REVISIONS					
ISSUED FOR	DATE	REV.	REVISION DESCRIPTION	MADE BY	CHKD BY DATE
		1			
		2			
		3			

SEAL:

PROJECT NUMBER: 152596A
FILE NAME: Exhibit 13-Sediment Pond 2 Cross-Sections-R0.dwg

D'APPOLONIA
701 RODI ROAD, FLOOR 2
PITTSBURGH, PENNSYLVANIA 15235-4559
(412) 856-9440 FAX (412) 856-9535

DRAWN BY: AJM DATE: 9/29/2016
CHECKED BY: RMS/MDW DATE: 12/22/2017

SPECIALTY GRANULES LLC
CHARMIAN - NORTHERN TRACT QUARRY

EXHIBIT 13
NT POND NO. 2 – CROSS-SECTIONS

SCALE: AS SHOWN DRAWING NO. 35 REV 0