



Wednesday, January 3, 2018 5:11:29 PM


P:\2015\152596A - SGI Disposal Embankment\Drawings\Northern Tract\Exhibit 13-Sediment Pond 2 Cross-Sections-R0.dwg

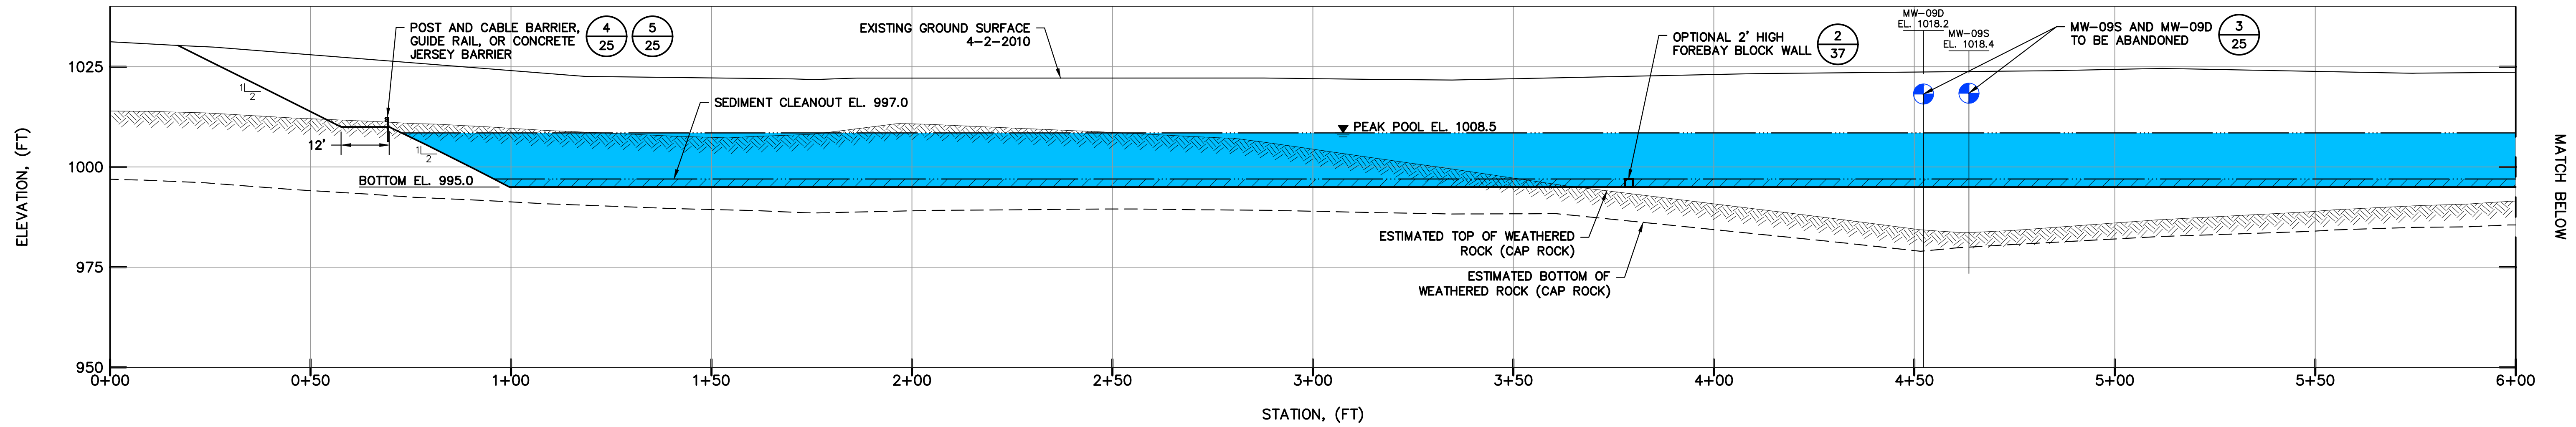


NT POND NO. 2 - SECTION E-E (STA. 0+00 TO 6+00)

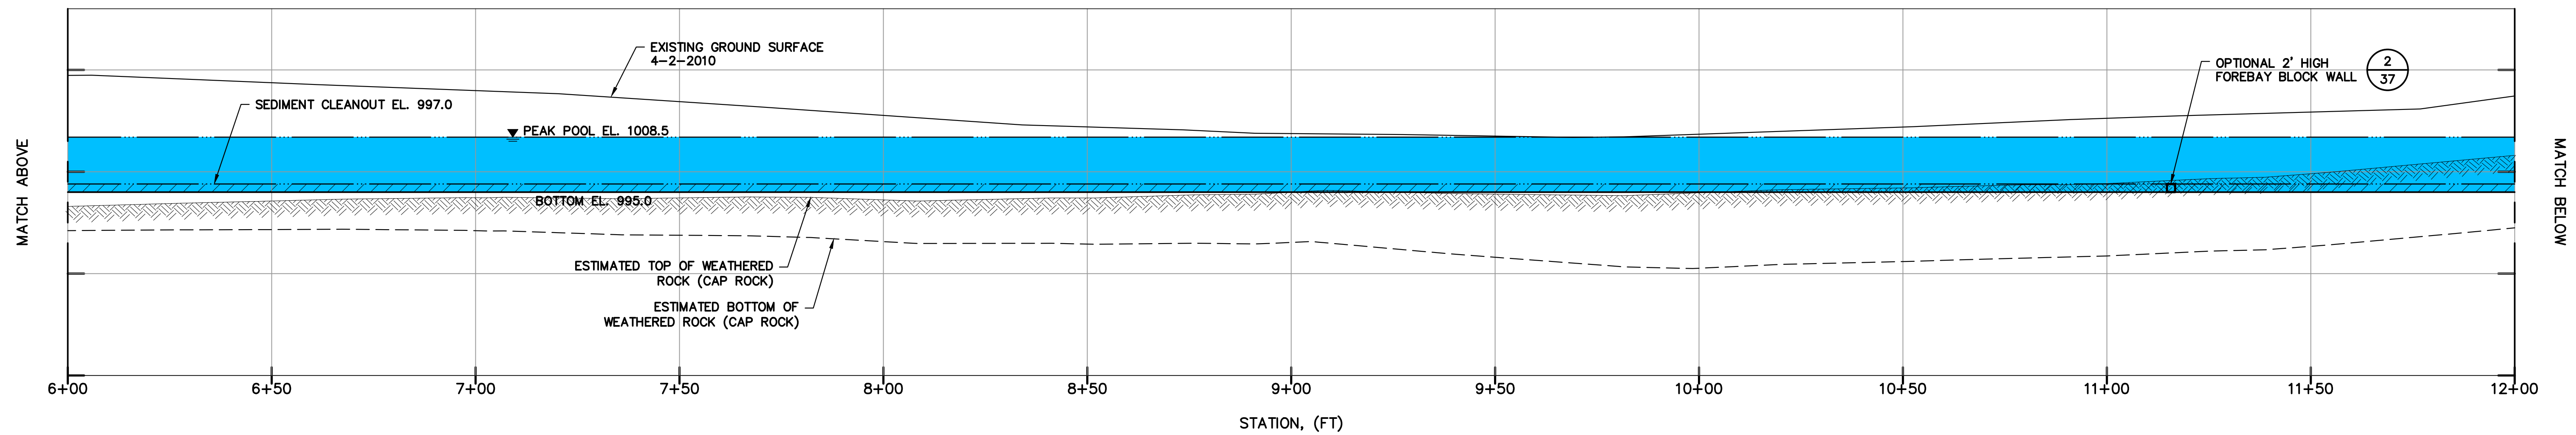


NT POND NO. 2 - SECTION E-E (STA. 6+00 TO 12+00)

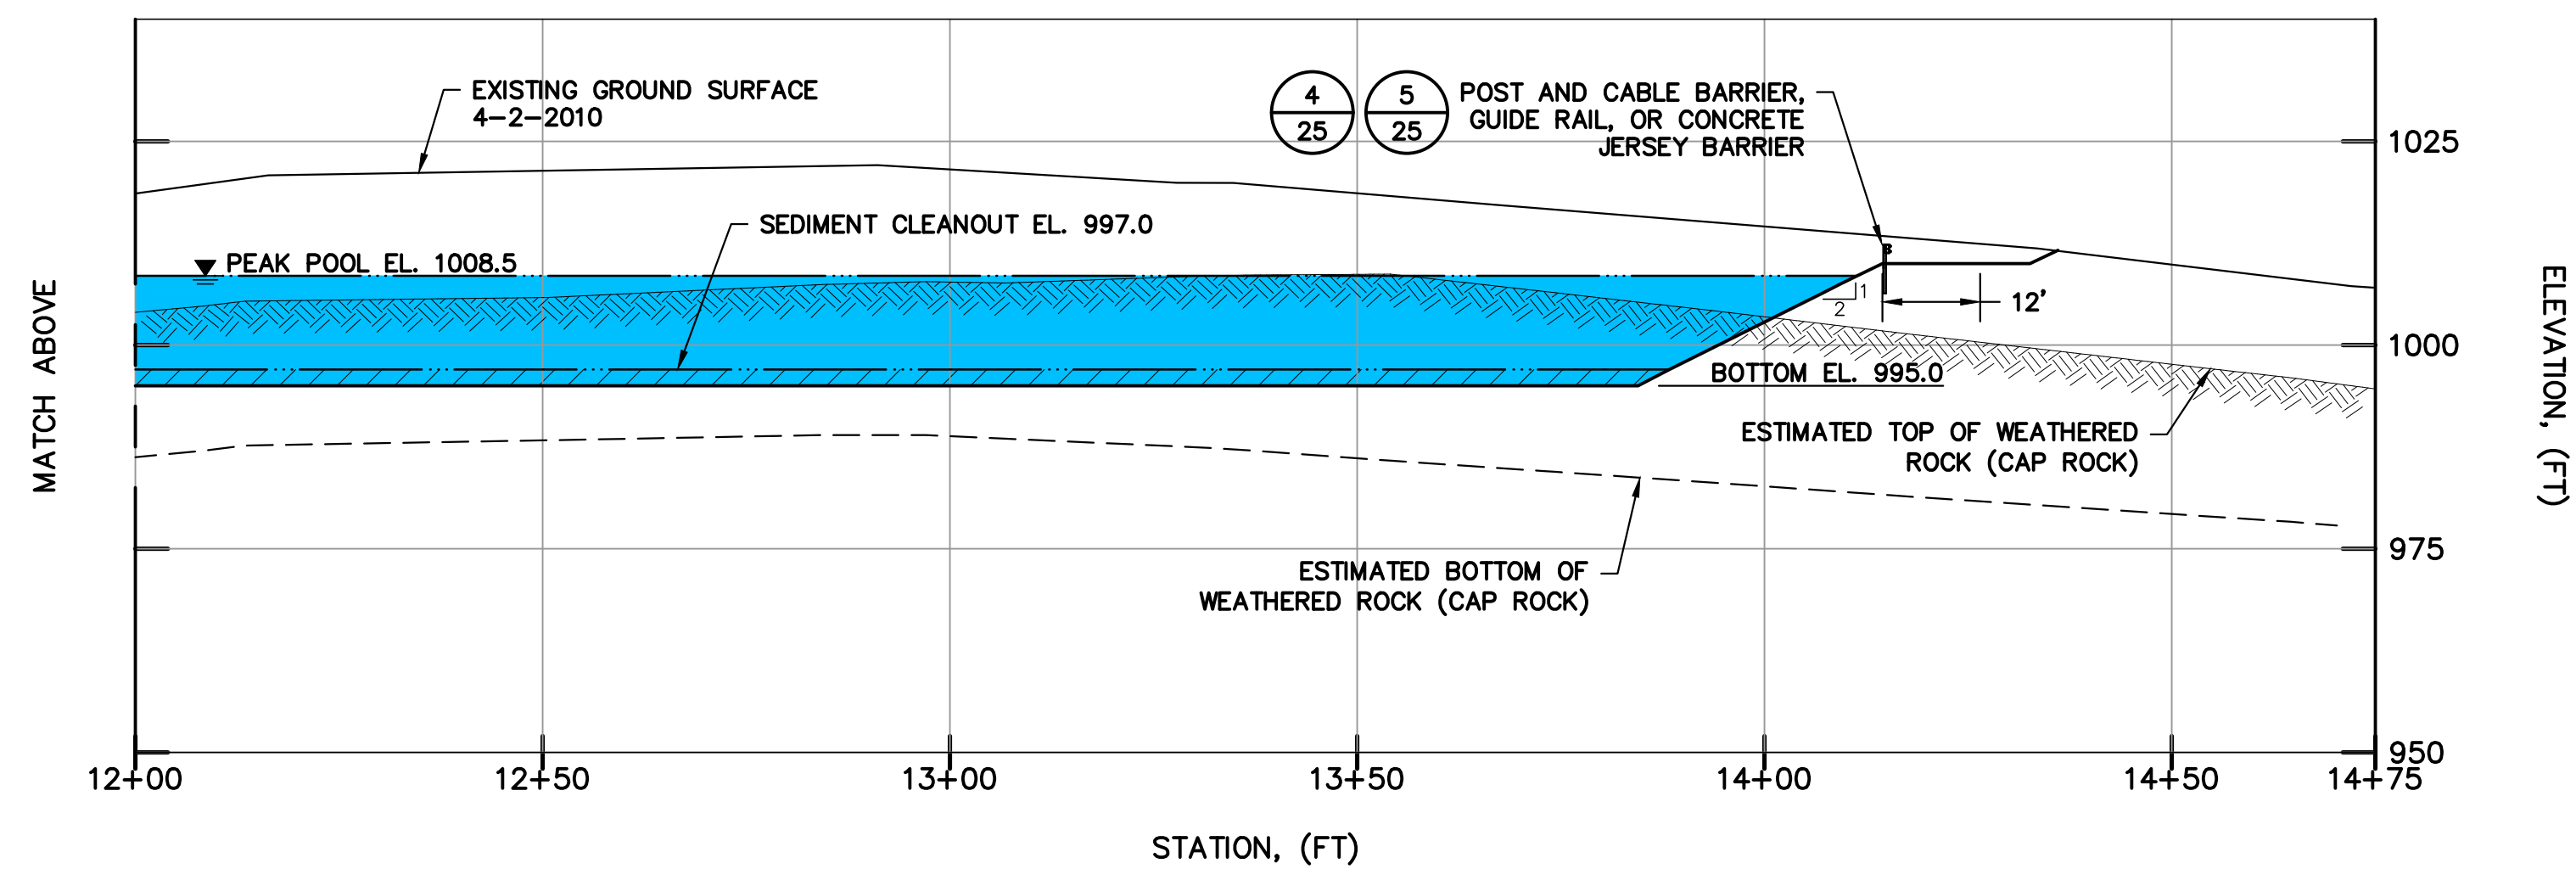

NT POND NO. 2 - SECTION E-E (STA. 12+00 TO 14+75)

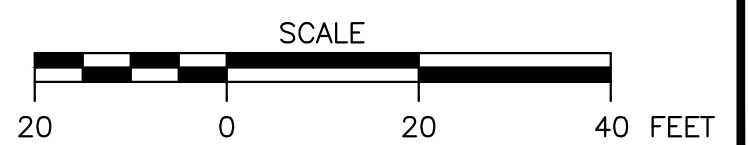

NOTES / REVISIONS			
ISSUED FOR	DATE	REV.	REVISION DESCRIPTION
		1	
		2	
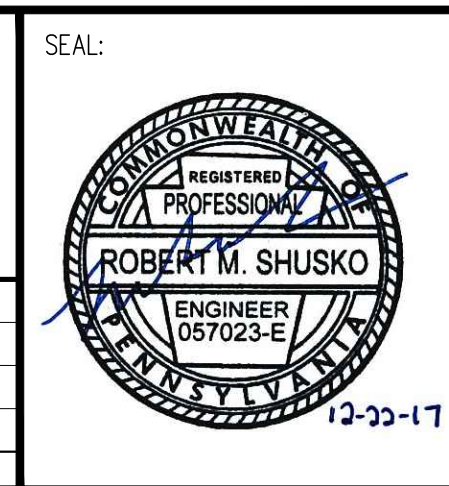

SPECIALTY GRANULES LLC
CHARMIAN - NORTHERN TRACT QUARRY

EXHIBIT 13
 NT POND NO. 2 - CROSS-SECTIONS

PROJECT NUMBER: 152596A
 FILE NAME: Exhibit 13-Sediment Pond 2 Cross-Sections-R0.dwg

DRAWN BY: AJM
 CHECKED BY: RMS/MDW

DATE: 9/29/2016
 DATE: 12/22/2017

SCALE: AS SHOWN
 DRAWING NO. 36

REV 0