



Wednesday, January 3, 2018 5:21:19 PM

R:\2015\152596 - SGI Disposal Embankment\Drawings\Northern Tract\Exhibit 14.3-Wetland D-R0.dwg

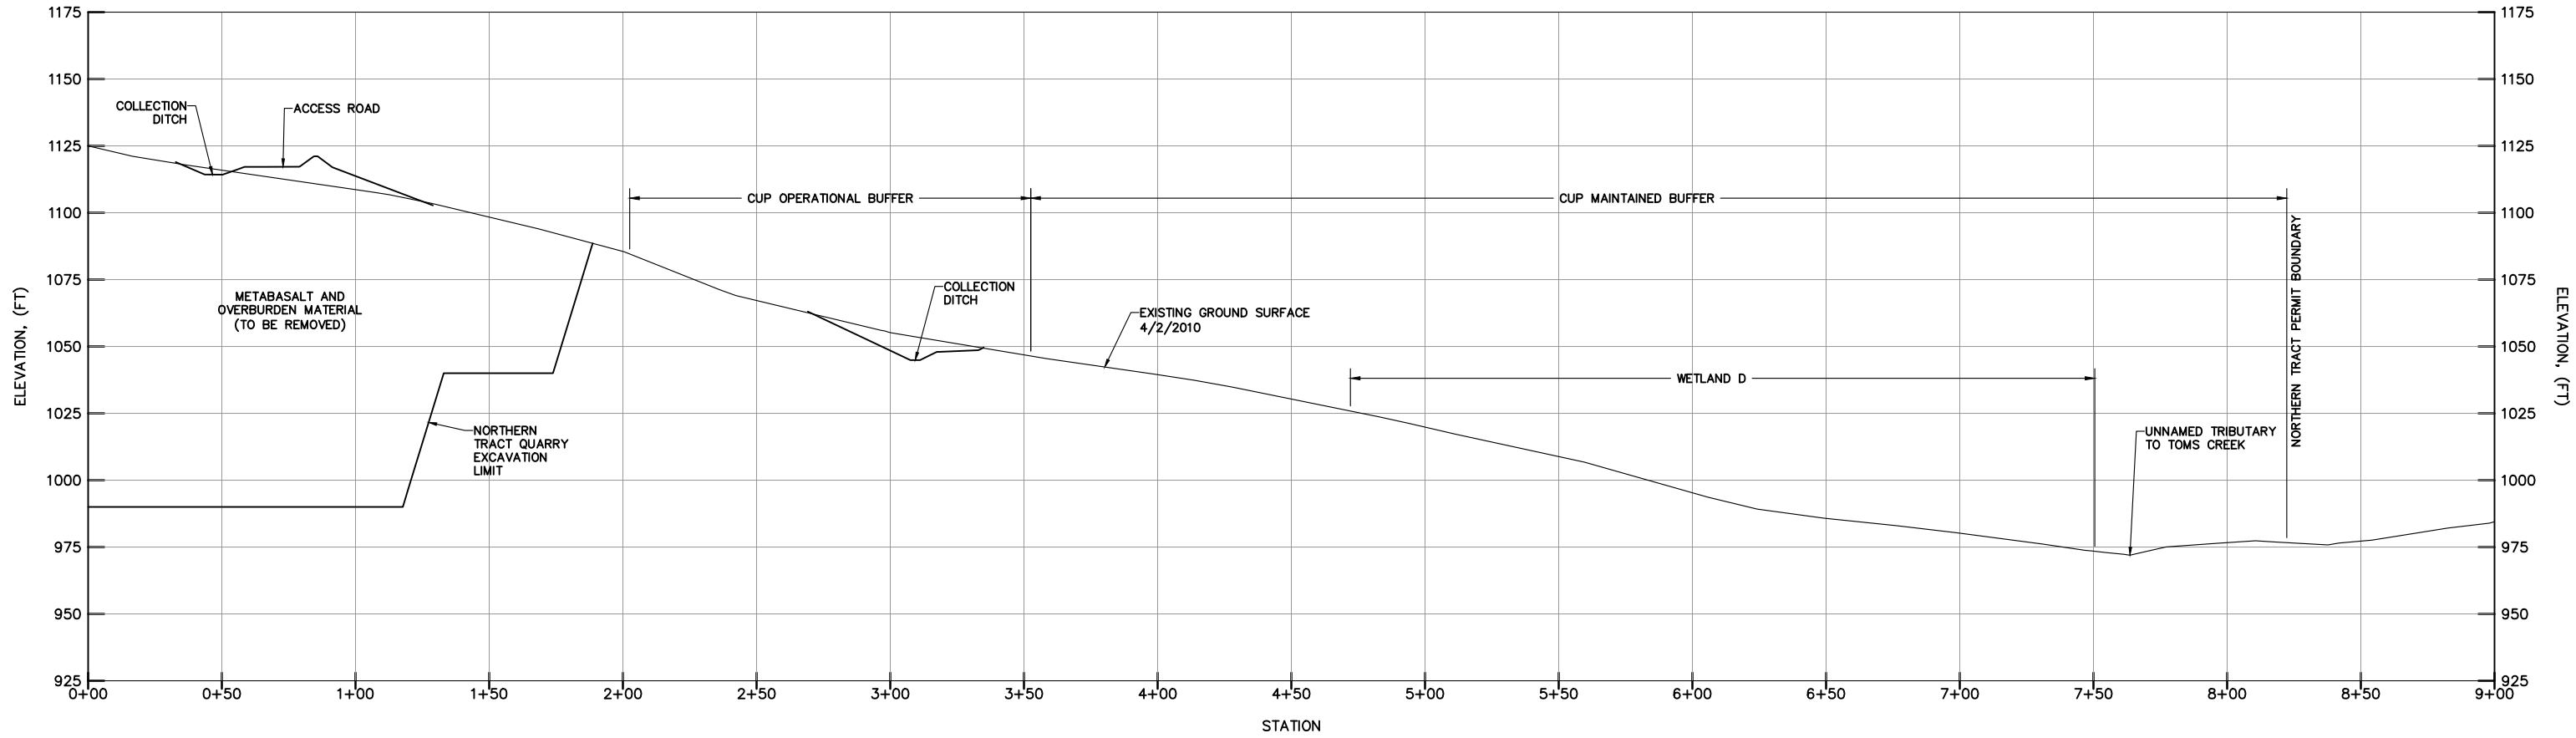


**SECTION D-D (WETLAND D)**

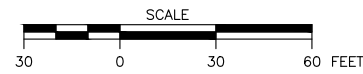

**NOTES / REVISIONS**

REV.	DATE	REVISION DESCRIPTION	MADE BY	CHKD BY	DATE
4					
3					
2					
1					

SEAL:

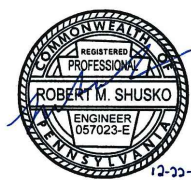

**DAPPOLONIA**  
701 RODI ROAD, FLOOR 2  
PITTSBURGH, PENNSYLVANIA 15235-4659  
(412) 856-9440 FAX (412) 856-9535



PROJECT NUMBER: 152596A

FILE NAME: Exhibit 14.3-Wetland D-R0.dwg

DRAWN BY: AJM

CHECKED BY: RMS/MDW

DATE: 9/16/2016

DATE: 12/22/2017

**SPECIALTY GRANULES LLC**  
**CHARMIAN - NORTHERN TRACT QUARRY**

EXHIBIT 14.3  
WETLAND D CROSS-SECTION

SCALE: AS SHOWN

DRAWING NO. 41

REV 0