


PLAN
 0 20 40
 SCALE IN FEET

NOTE:
 THE PUMPED WATER FILTER BAG LOCATION IS APPROXIMATE. THE LOCATION IN FIELD MAY BE ADJUSTED AS NEEDED TO PERFORM THE WORK.

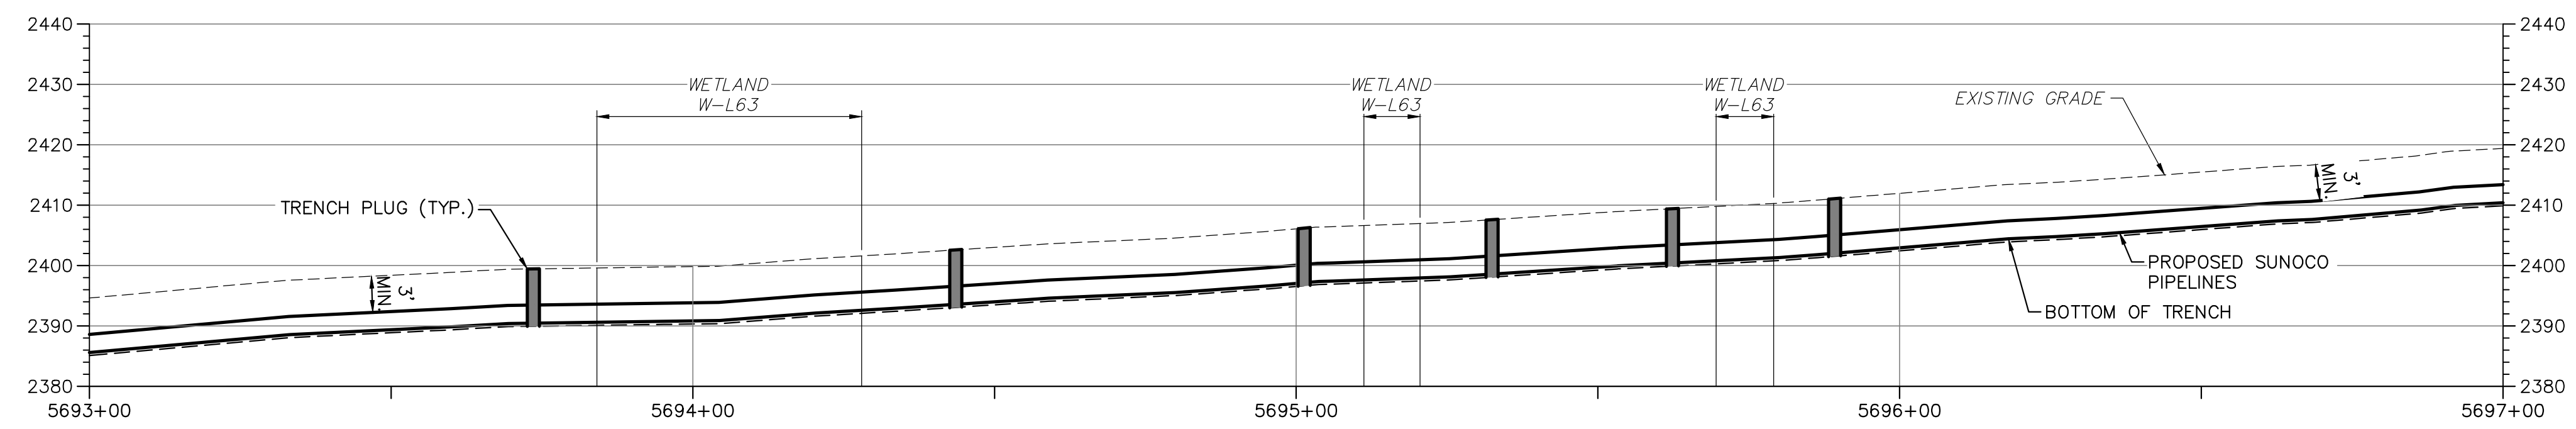

PROFILE
 0 20 40
 SCALE IN FEET



661 ANDERSEN DRIVE - FOSTER PLAZA 7
 PITTSBURGH, PA 15220
 T: (412) 921-7090 | F: (412) 921-4040

REVISIONS			
NO.	BY	DATE	REMARKS

SUNOCO PIPELINE L.P.
 SINKING SPRING, PENNSYLVANIA
 PENNSYLVANIA PIPELINE PROJECT
 CONSTRUCTION SPREAD 2

2 PROPOSED WELDED STEEL NATURAL GAS LIQUIDS PIPELINES
 PADEP-SOUTHWEST REGION
 CAMBRIA COUNTY CONSERVATION DISTRICT
 CROSSINGS W-L6.3
 SITE SPECIFIC PLAN & PROFILE

DATE:	1/29/16
PROJECT NO.:	112C05958
DESIGNED BY:	BH
DRAWN BY:	JSM
CHECKED BY:	RS
COPYRIGHT TETRA TECH INC.	
FIGURE 1	
SHEET	1 OF 1