


PLAN
0 20 40
SCALE IN FEET



PROFILE
0 20 40
SCALE IN FEET

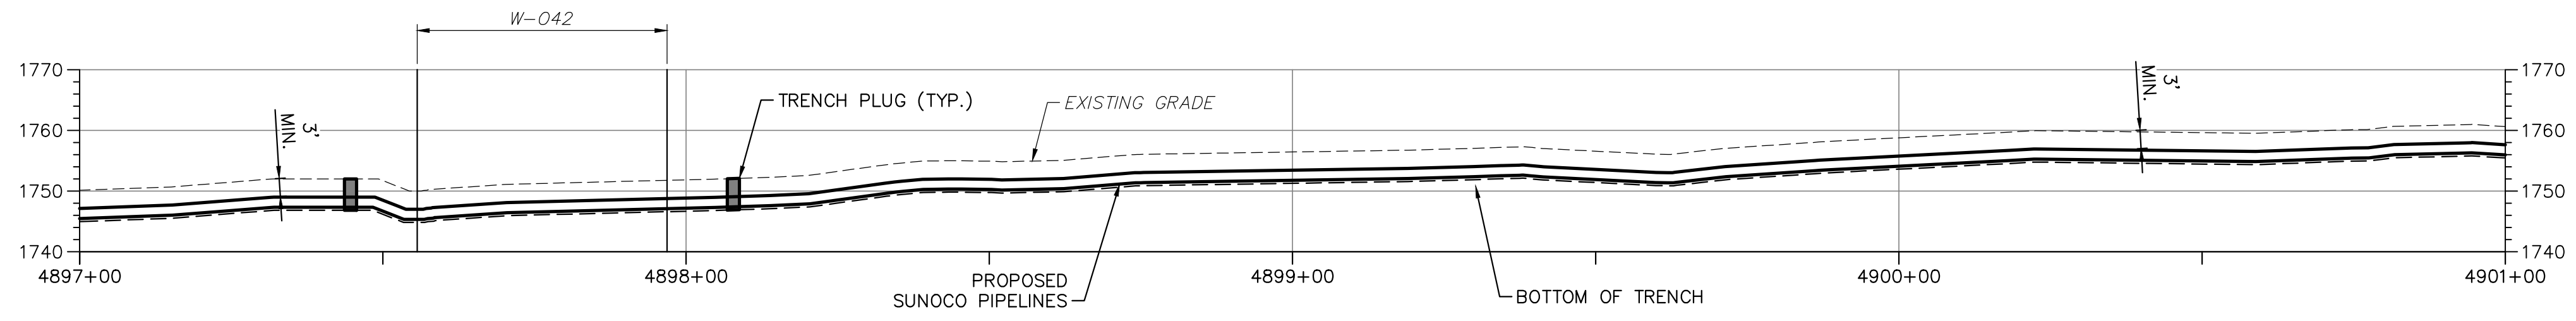

661 ANDERSEN DRIVE - FOSTER PLAZA 7
PITTSBURGH, PA 15220
T: (412) 921-7090 | F: (412) 921-4040

REVISIONS			
NO.	BY	DATE	REMARKS

SINKING SPRING, PENNSYLVANIA
PENNSYLVANIA PIPELINE PROJECT
CONSTRUCTION SPREAD 2

PROPOSED WELDED STEEL NATURAL GAS LIQUIDS PIPELINES
PADEP-SOUTHWEST REGION
CAMBRIA COUNTY CONSERVATION DISTRICT
CROSSING W-042
SITE SPECIFIC PLAN & PROFILE

DATE:	1/29/16
PROJECT NO.:	112C05958
DESIGNED BY:	BH
DRAWN BY:	BH
CHECKED BY:	RS
COPYRIGHT TETRA TECH INC.	
FIGURE 1	
SHEET 1 OF 1	