


**PLAN**



NOTE:  
THE PUMPED WATER FILTER BAG LOCATION IS APPROXIMATE. THE LOCATION IN FIELD MAY BE ADJUSTED AS NEEDED TO PERFORM THE WORK.

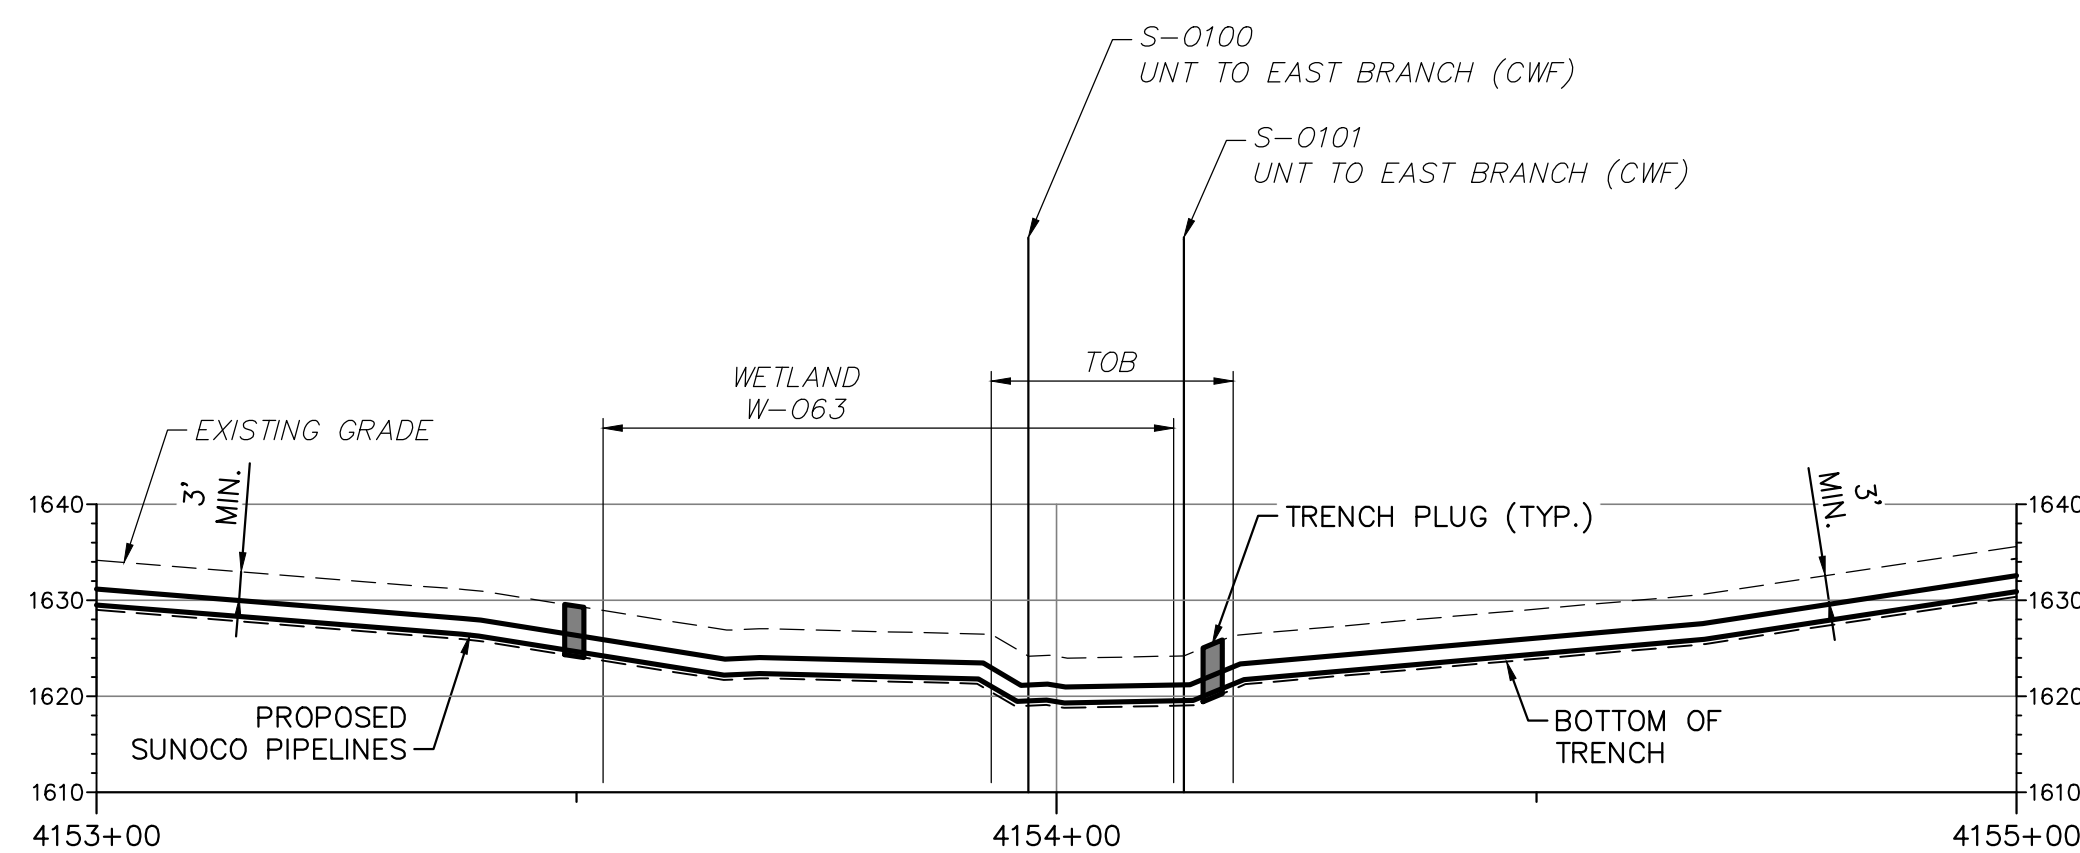

**PROFILE**



661 ANDERSEN DRIVE - FOSTER PLAZA 7  
PITTSBURGH, PA 15220  
T: (412) 921-7090 | F: (412) 921-4040

REVISIONS			
NO.	BY	DATE	REMARKS

SUNOCO PIPELINE L.P.  
SINKING SPRINGS, PENNSYLVANIA  
PENNSYLVANIA PIPELINE PROJECT  
CONSTRUCTION SPREAD 2

PROPOSED WELDED STEEL NATURAL GAS LIQUIDS PIPELINES  
PADEP - SOUTHWEST REGION  
INDIANA COUNTY CONSERVATION DISTRICT  
CROSSINGS S-0100 & S-0101  
SITE SPECIFIC PLAN & PROFILE

DATE:	1/29/16
PROJECT NO.:	112C05958
DESIGNED BY:	BH
DRAWN BY:	NN
CHECKED BY:	RS
COPYRIGHT TETRA TECH INC.	
<b>FIGURE 1</b>	
SHEET 1 OF 1	