


NOTE:
THE PUMPED WATER FILTER BAG LOCATION IS APPROXIMATE. THE LOCATION IN FIELD MAY BE ADJUSTED AS NEEDED TO PERFORM THE WORK.

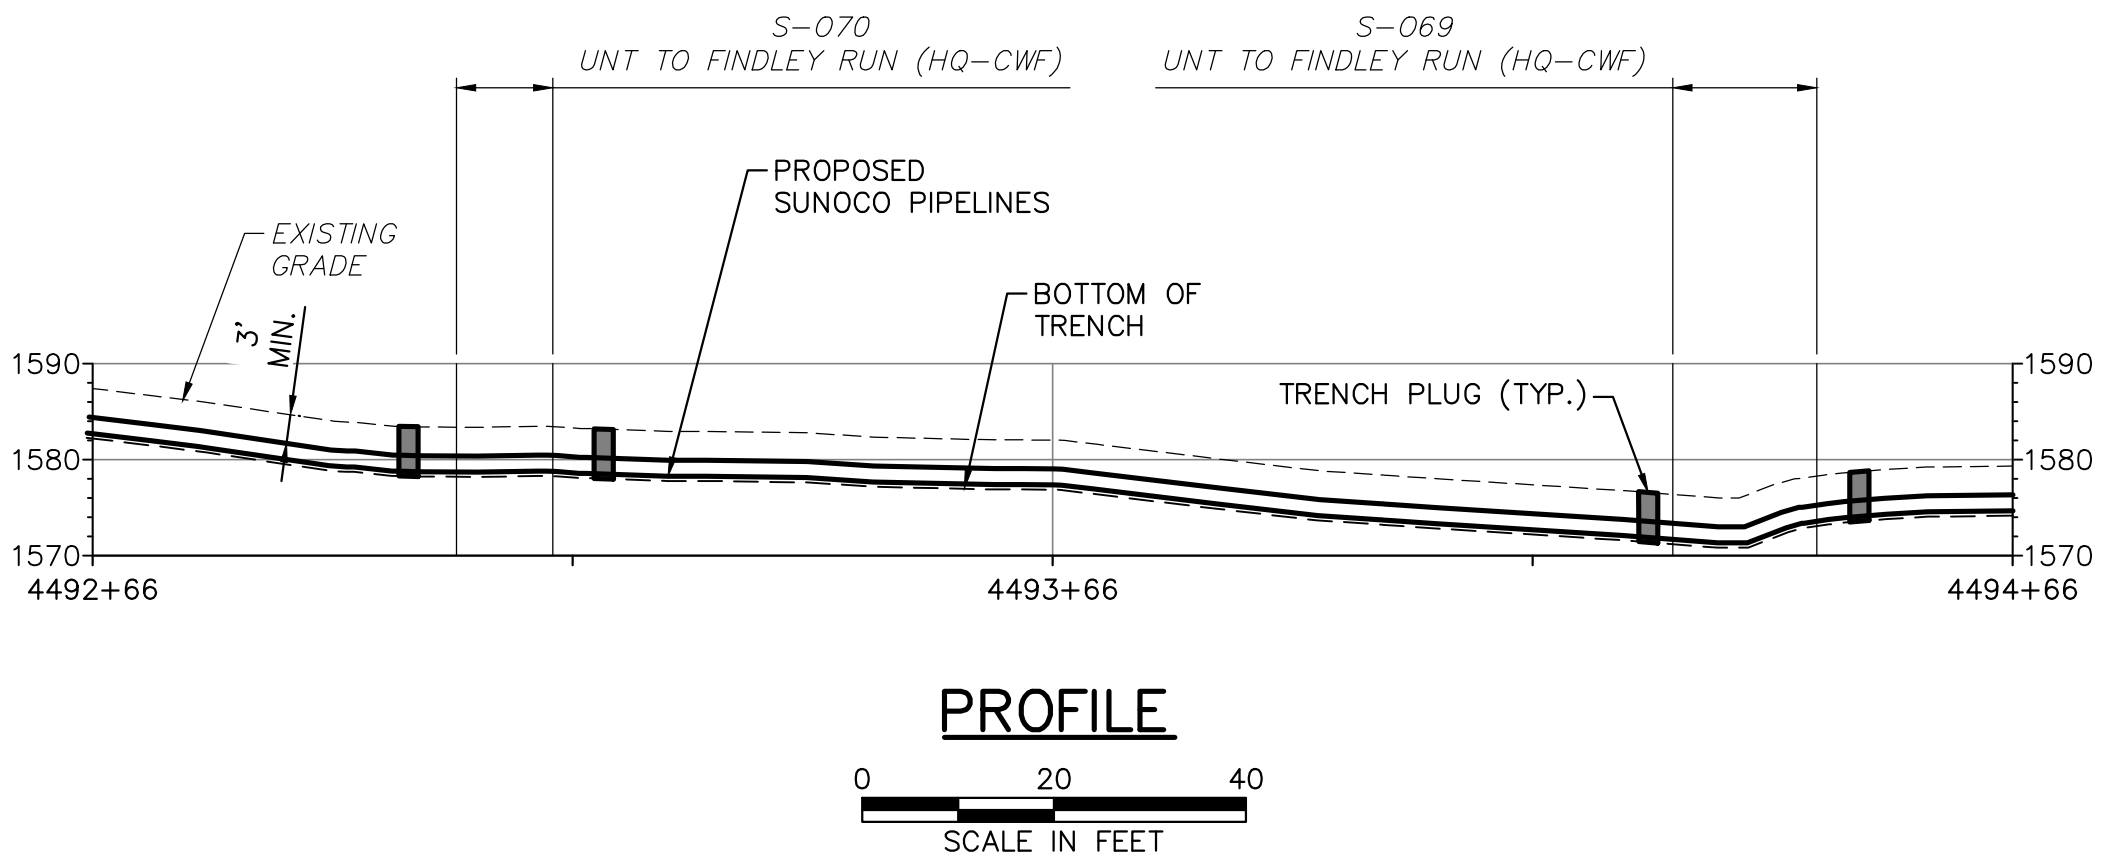

661 ANDERSEN DRIVE - FOSTER PLAZA 7
PITTSBURGH, PA 15220
T: (412) 921-7090 | F: (412) 921-4040

| REVISIONS | | | |
|-----------|----|------|---------|
| NO. | BY | DATE | REMARKS |
| | | | |
| | | | |
| | | | |
| | | | |

SUNOCO PIPELINE L.P.
SINKING SPRING, PENNSYLVANIA
PENNSYLVANIA PIPELINE PROJECT
CONSTRUCTION SPREAD 2

PROPOSED WELDED STEEL NATURAL GAS LIQUIDS PIPELINES
PADEP-SOUTHWEST REGION
INDIANA COUNTY CONSERVATION DISTRICT
CROSSINGS W-052, W-134, S-069, & S-070
SITE SPECIFIC PLAN & PROFILE

| | |
|---------------------------|-----------|
| DATE: | 1/29/16 |
| PROJECT NO.: | 112C05958 |
| DESIGNED BY: | BH |
| DRAWN BY: | BH |
| CHECKED BY: | RS |
| COPYRIGHT TETRA TECH INC. | |
| FIGURE 1 | |
| SHEET 1 OF 1 | |