




NOTE:
BENCH CROSS SECTION SHOWN FOR INFORMATIONAL PURPOSES. BENCH WIDTH SHOWN PERPENDICULAR TO FACE. ACTUAL BENCH DIMENSIONS WILL BE DETERMINED IN THE FIELD.

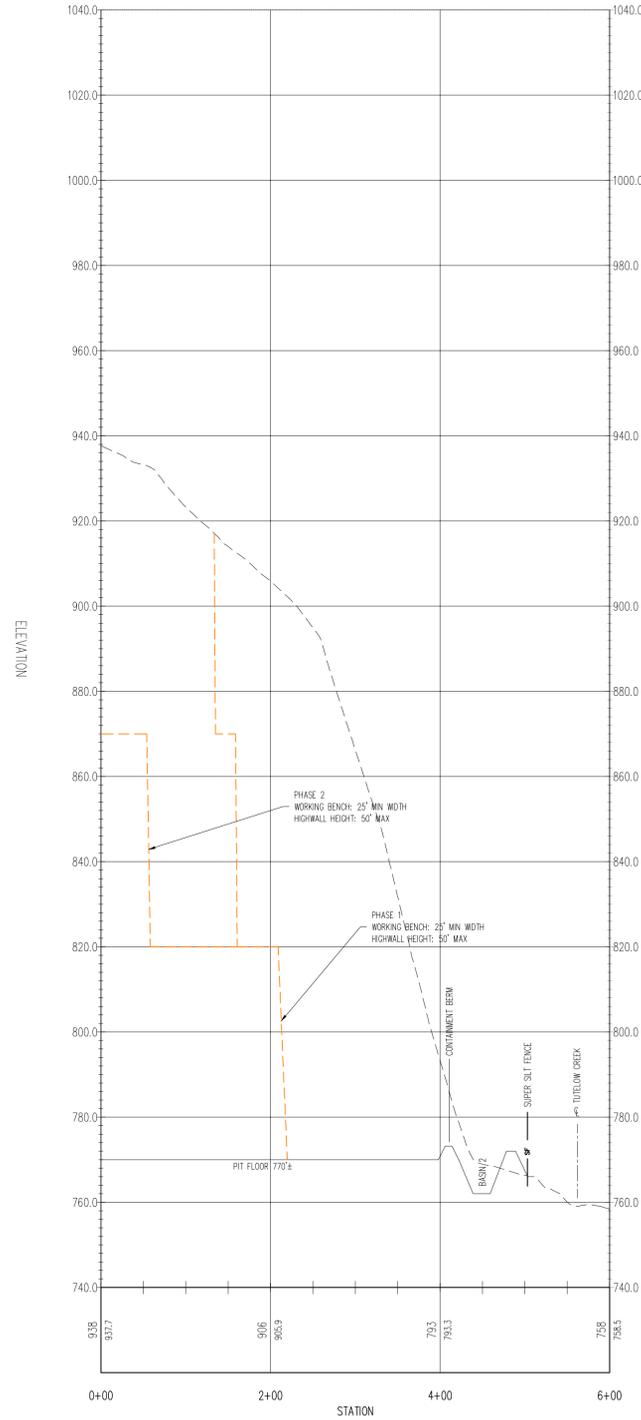

SECTION F-F'

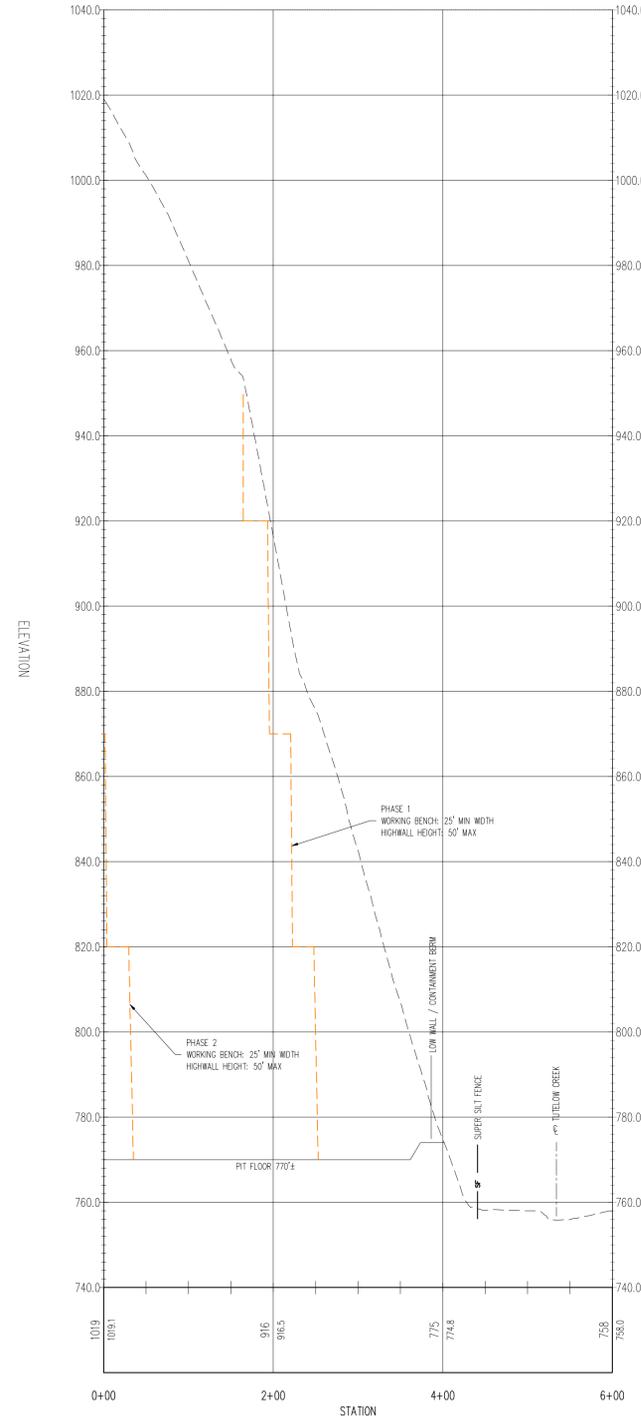


SECTION G-G'

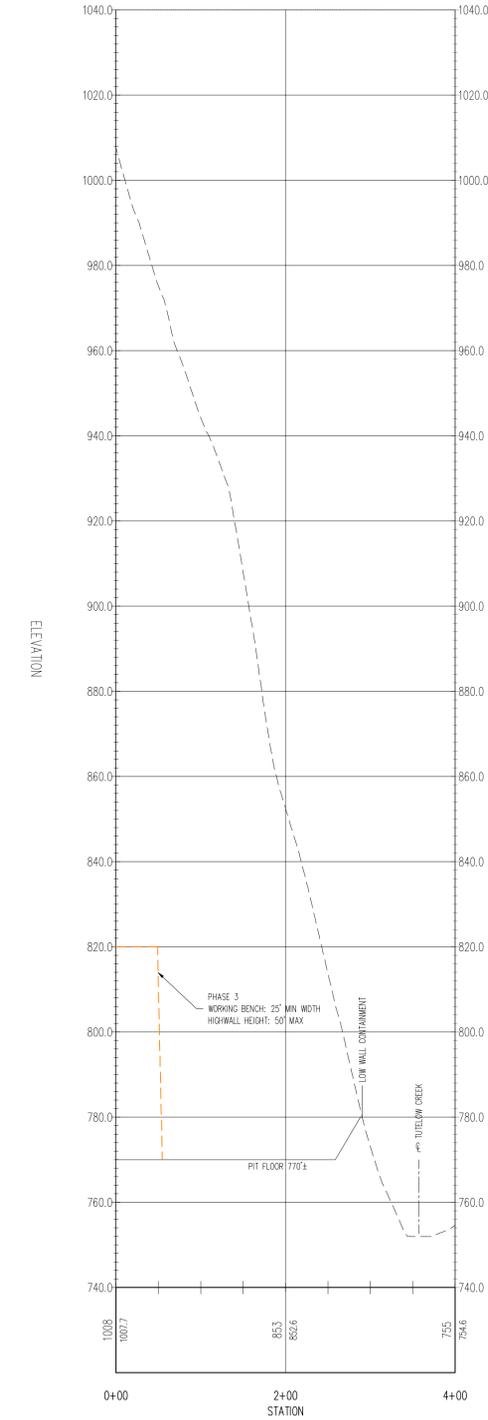

SECTION H-H'

REV.	DATE	BY	COMMENT
4	08/09/24	lsg	Response to DEP 07/30/24 TOL - removed 0.001 from F-F'
3			
2			

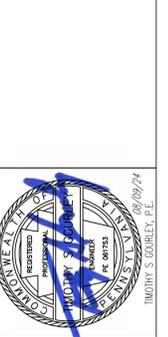

PROJECT NO.: 20013
DRAWING NO.: Minard
DRAWN BY: lsg
CHKD BY: TSG
DATE: 07/13/20
08/09/24

TRACT ENGINEERING, PLLC
120 Ridge Avenue
State College, PA 16803
814.272.0301
www.TractILC.com

PROJECT: Minard Mine - SMP 08230301
Bishop Brothers Construction Co., Inc
Athens Township, Bradford County, Pennsylvania
Tax Parcel ID 09-020-050-104

TITLE: Exhibit 9.2: Operations Map
Hard Rock Phase 1 & Phase 2
Cross Sections

Date: 05/05/23

Rev No: 4

Sheet No:
1 of 1