


R:_Marcellus Shale Projects\Sunoco\5370 - Houston HST7 Injection\Figures\Post Construction.dwg P1T SARAH.WARMAN 2/6/2017 1:07:15 PM

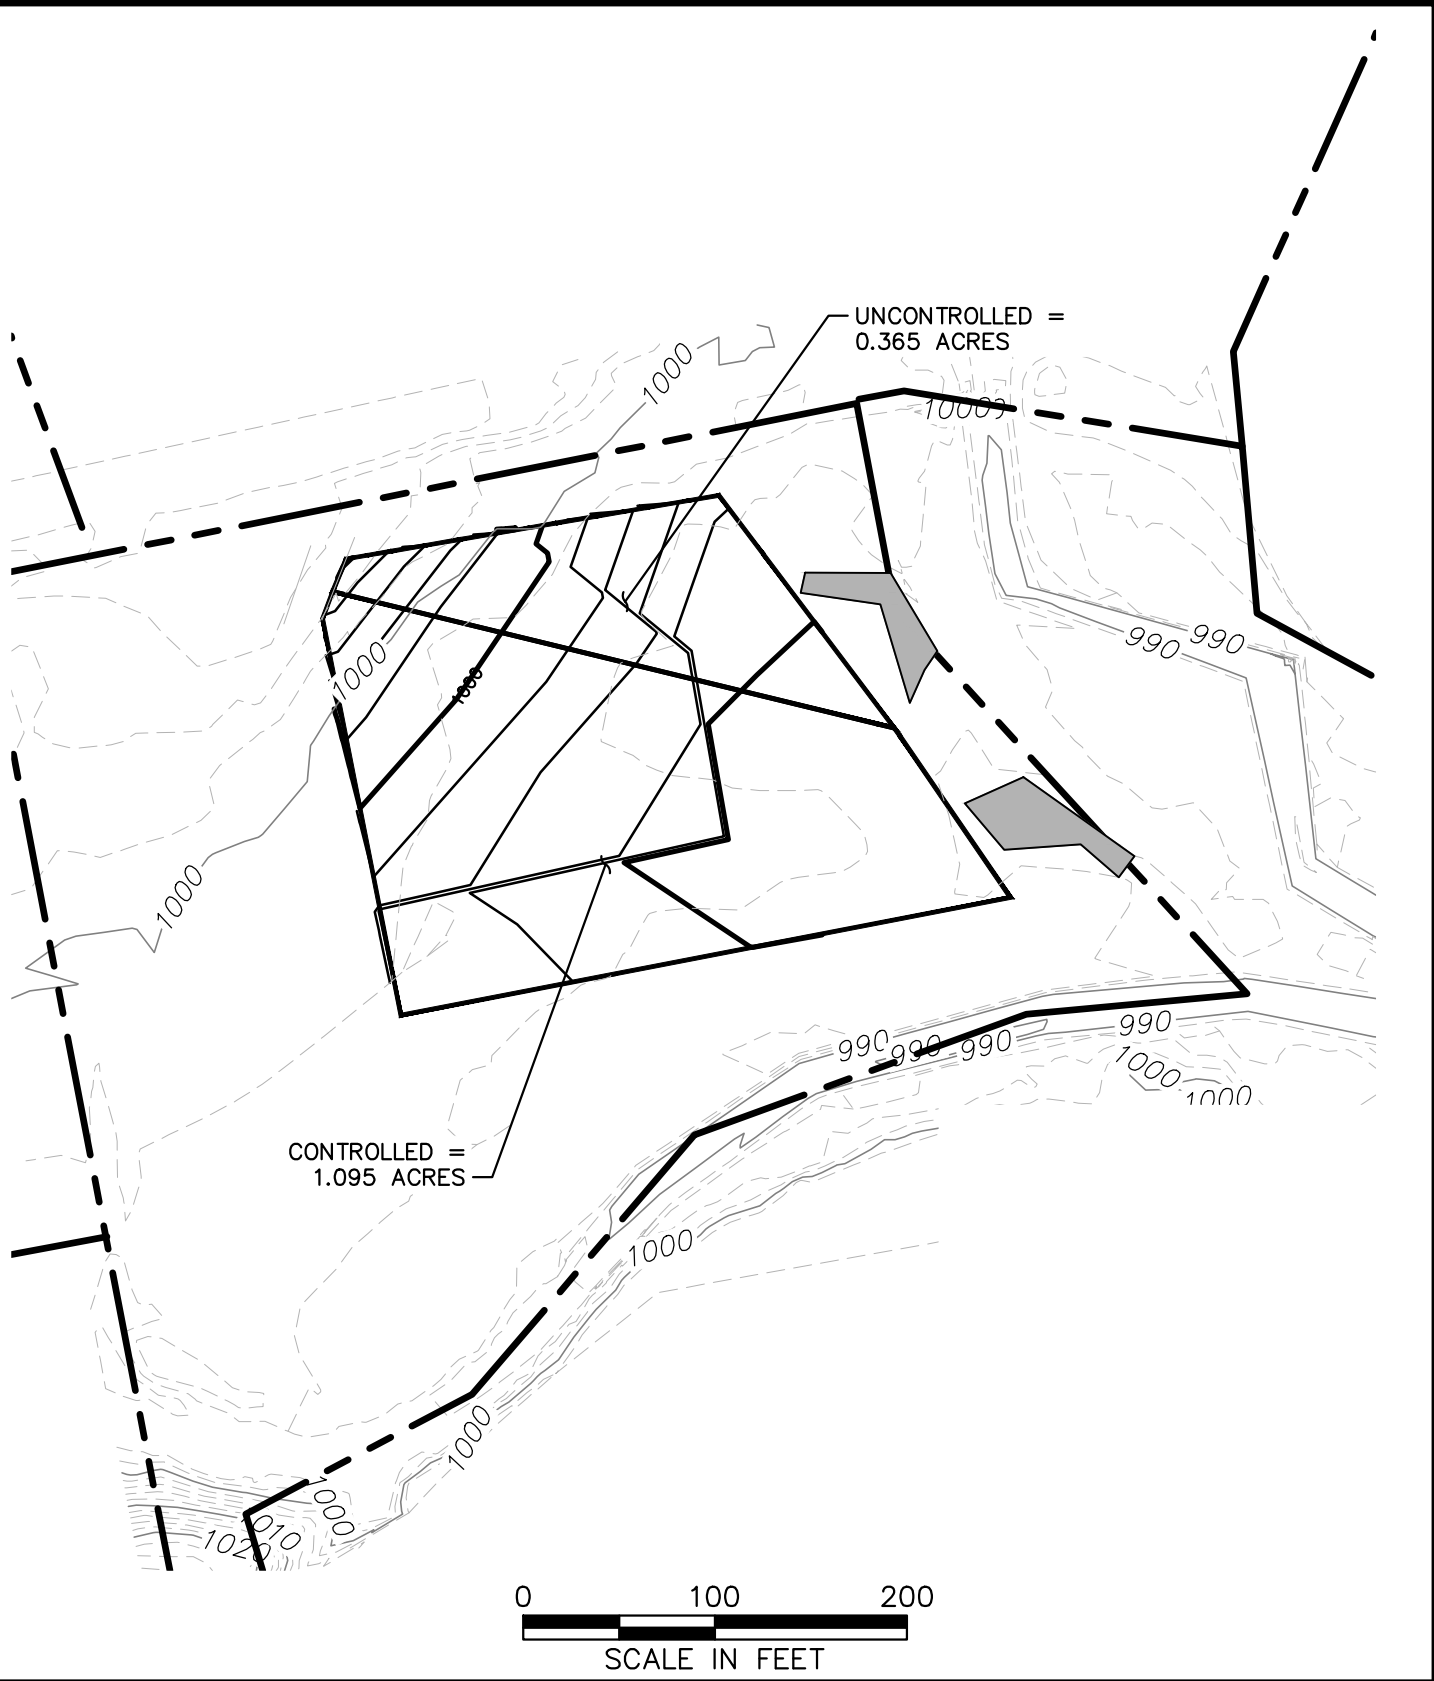

TETRA TECH

WWW.TETRATECH.COM

661 ANDERSEN DRIVE - FOSTER PLAZA 7
 PITTSBURGH, PA 15220
 T: (412) 921-7090 | F: (412) 921-4040

HOUSTON INJECTION

POST CONSTRUCTION

SCALE: 1" = 100'

DATE:	11/02/15
PROJECT NO.:	212IC-PB-0069
DESIGNED BY:	TD
DRAWN BY:	SW
CHECKED BY:	TD
SHEET:	1 OF 1

COPYRIGHT TETRA TECH INC.

APPENDIX D