



OWNERSHIP / FOOTAGE	1405	PE-CA-187.012 1263'	13488	PE-CA-A648.000 944'	28412	PE-CA-A646.000 403'	27415
STATIONING							

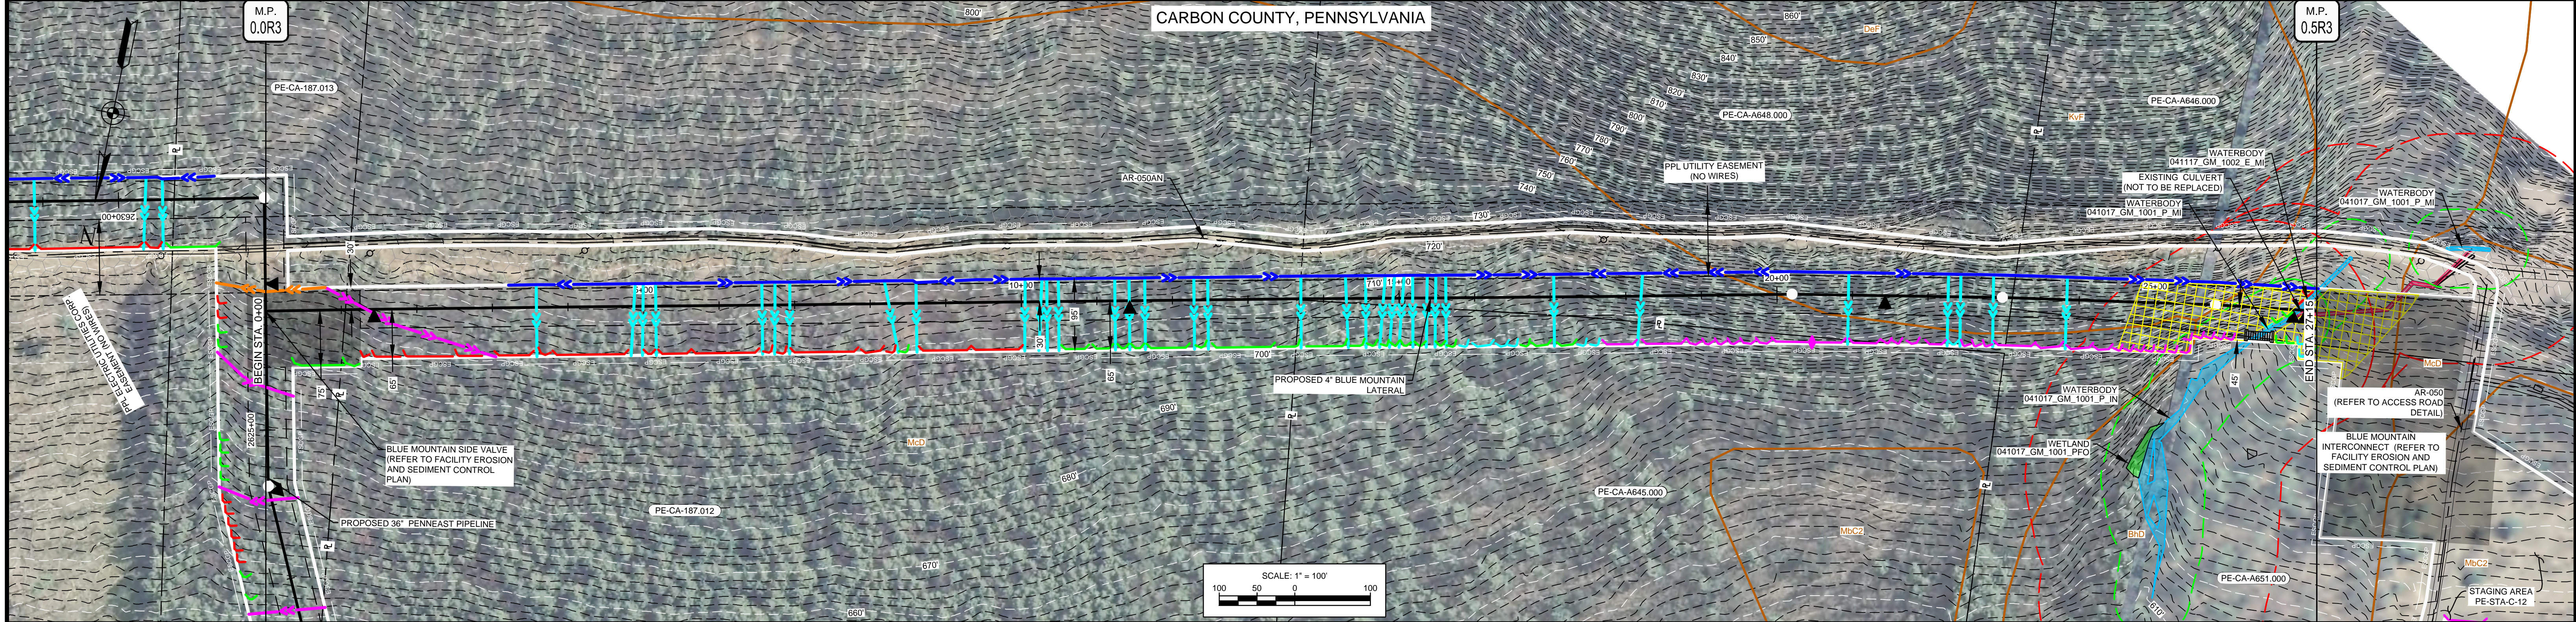

LAND USE	UF
WATERSHED NAME	AQUASHICOLA CREEK
WATERSHED CLASSIFICATION	HQ-CWF, MF
SOILS	McD, KvF, BnD
WATERBODY CROSSING METHOD	041117_GM_1002_E_M I: DPX II: FX III: DX-NF 041017_GM_1001_P_M I: FX II: DPX III: DX-NF
CLASS LOCATION	CLASS I
DESIGN FACTOR	0.72
MAOP	1480 PSIG

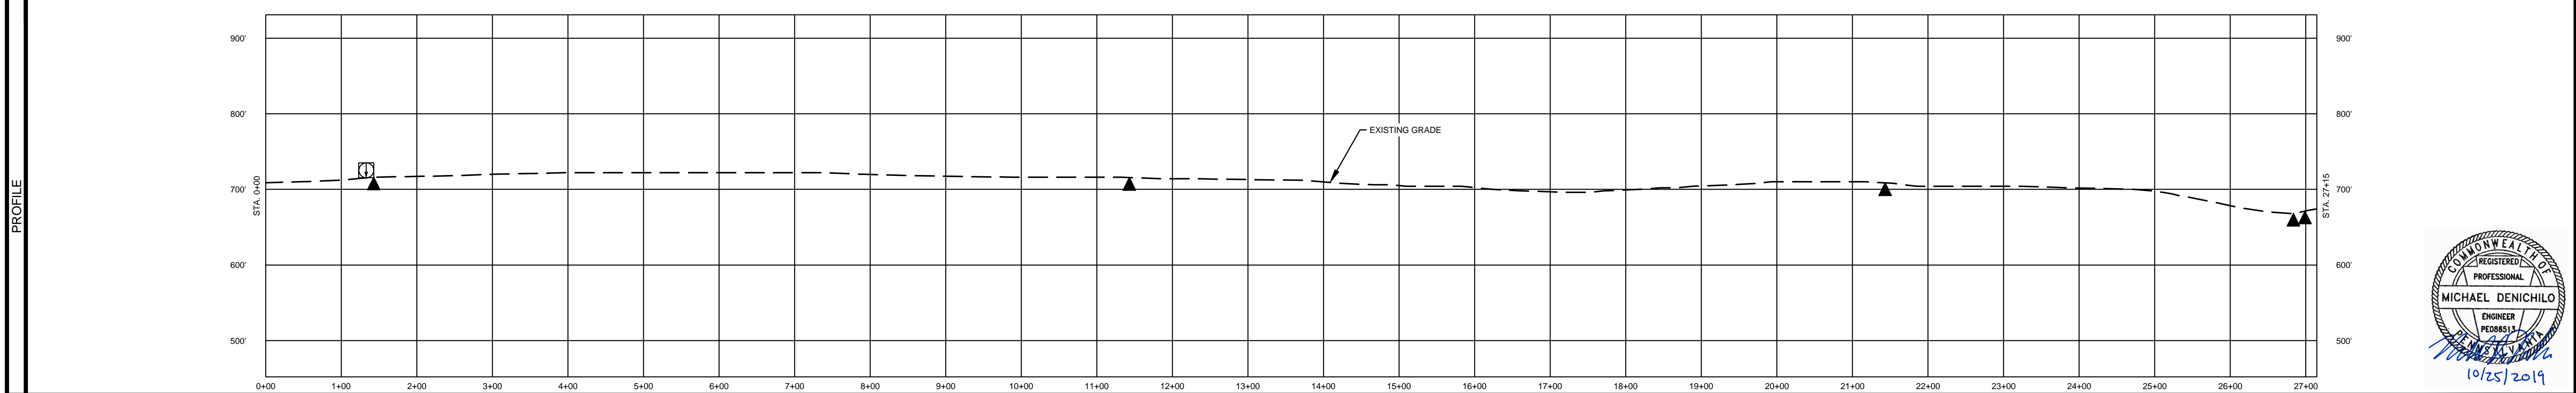

	LAND USE	MATERIAL	REFERENCE DRAWINGS	REVISIONS	APPROVALS	SCALE PLAN: 1" = 100' SCALE PROFILE H: 1" = 100' SCALE PROFILE V: 1" = 100' PREPARED FOR: PENNEAST PIPELINE	PENNEAST PIPELINE PROJECT SOIL EROSION AND SEDIMENT CONTROL PLAN ALIGNMENT SHEET BLUE MOUNTAIN LATERAL CARBON COUNTY, PENNSYLVANIA 4" BLUE MOUNTAIN LATERAL PIPELINE STA. 0+00 TO STA. 27+15
	1. AGRICULTURAL (AG) 2. COMMERCIAL / INDUSTRIAL (CI) 3. UPLAND FOREST (UF) 4. INSTITUTIONAL (IN) 5. URBAN (UR) 6. OPEN LAND (EXISTING ROW, OPEN FIELDS, NON-AGRICULTURAL) (OL) 7. RESIDENTIAL (RE) 8. ROADWAYS / RAILROADS (RD) 9. SPECIAL LAND USE (CHURCHES, PARKS, ETC) (SP)	TAG QUANTITY DESCRIPTION 10. OPEN WATERBODIES (WB / OW)	DWG. NO. TITLE 000-01-01-001B TABLE OF CONTENTS AND LEGEND	NO. REVISIONS A ISSUED FOR PADEP B REVISED FOR PADEP	DATE DRAWN CK APPR 10/2018 A.J.D (MM) M.W.F (MM) M.J.D (MM) 10/2019 A.J.D (MM) H.N.B (MM) M.J.D (MM)		

G:\PENNEAST\333754_PENNEAST_PIPELINE_EPC\DATA\PRODD_STATE_PERMIT\WORK\PA\DRAWING\EROSION_SEDIMENT_CONTROL_PLANNING\ALIGNMENT_SHEET\811\BLUE_MOUNTAIN_LATERAL\000-03-01-239_DWG\2019\10\14_DUM64749