

Typical Residential Vapor Intrusion Mitigation System

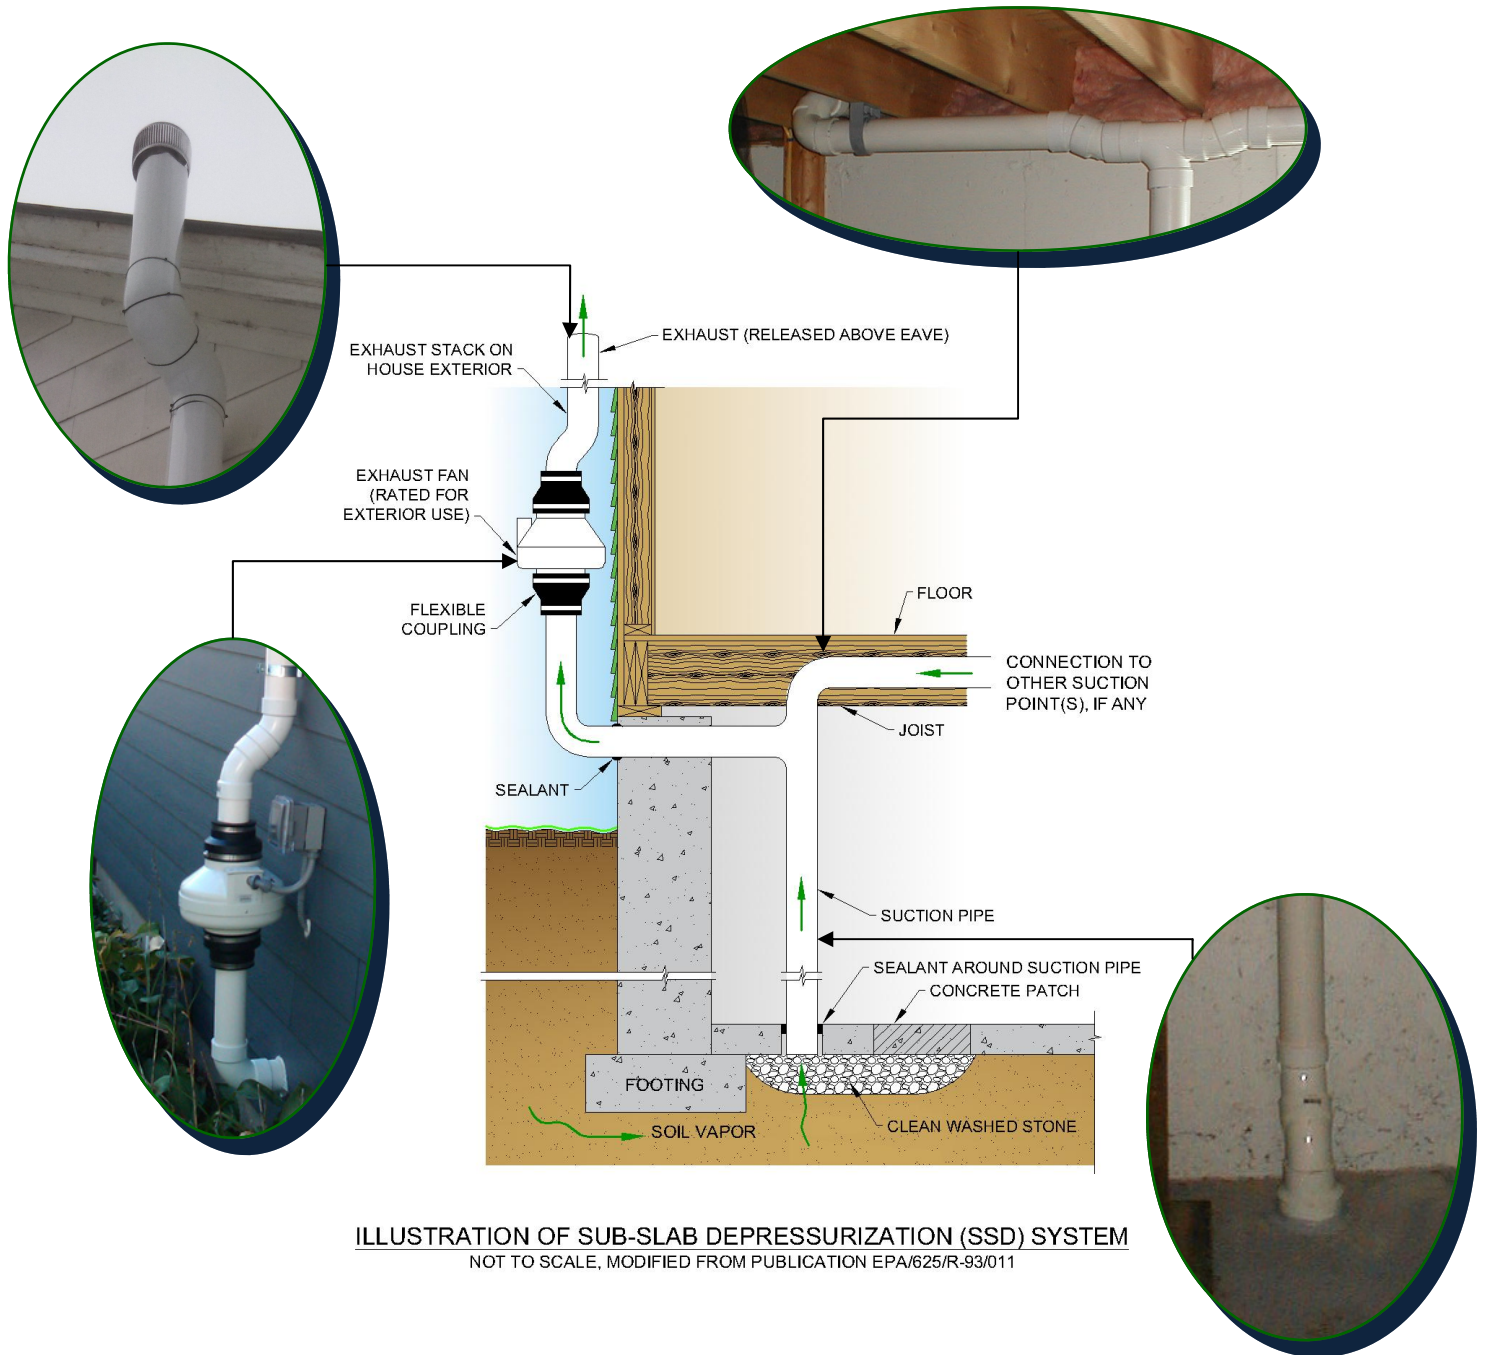


ILLUSTRATION OF SUB-SLAB DEPRESSURIZATION (SSD) SYSTEM
NOT TO SCALE, MODIFIED FROM PUBLICATION EPA/625/R-93/011