




COMMONWEALTH OF PENNSYLVANIA  
 DEPARTMENT OF ENVIRONMENTAL PROTECTION  
 OFFICE OF OIL AND GAS MANAGEMENT  
**WELL LOCATION PLAT**

DEP USE ONLY	Auth ID#	G:
	Permit #	C:
	Project #	

PAGE 1 Surface Location

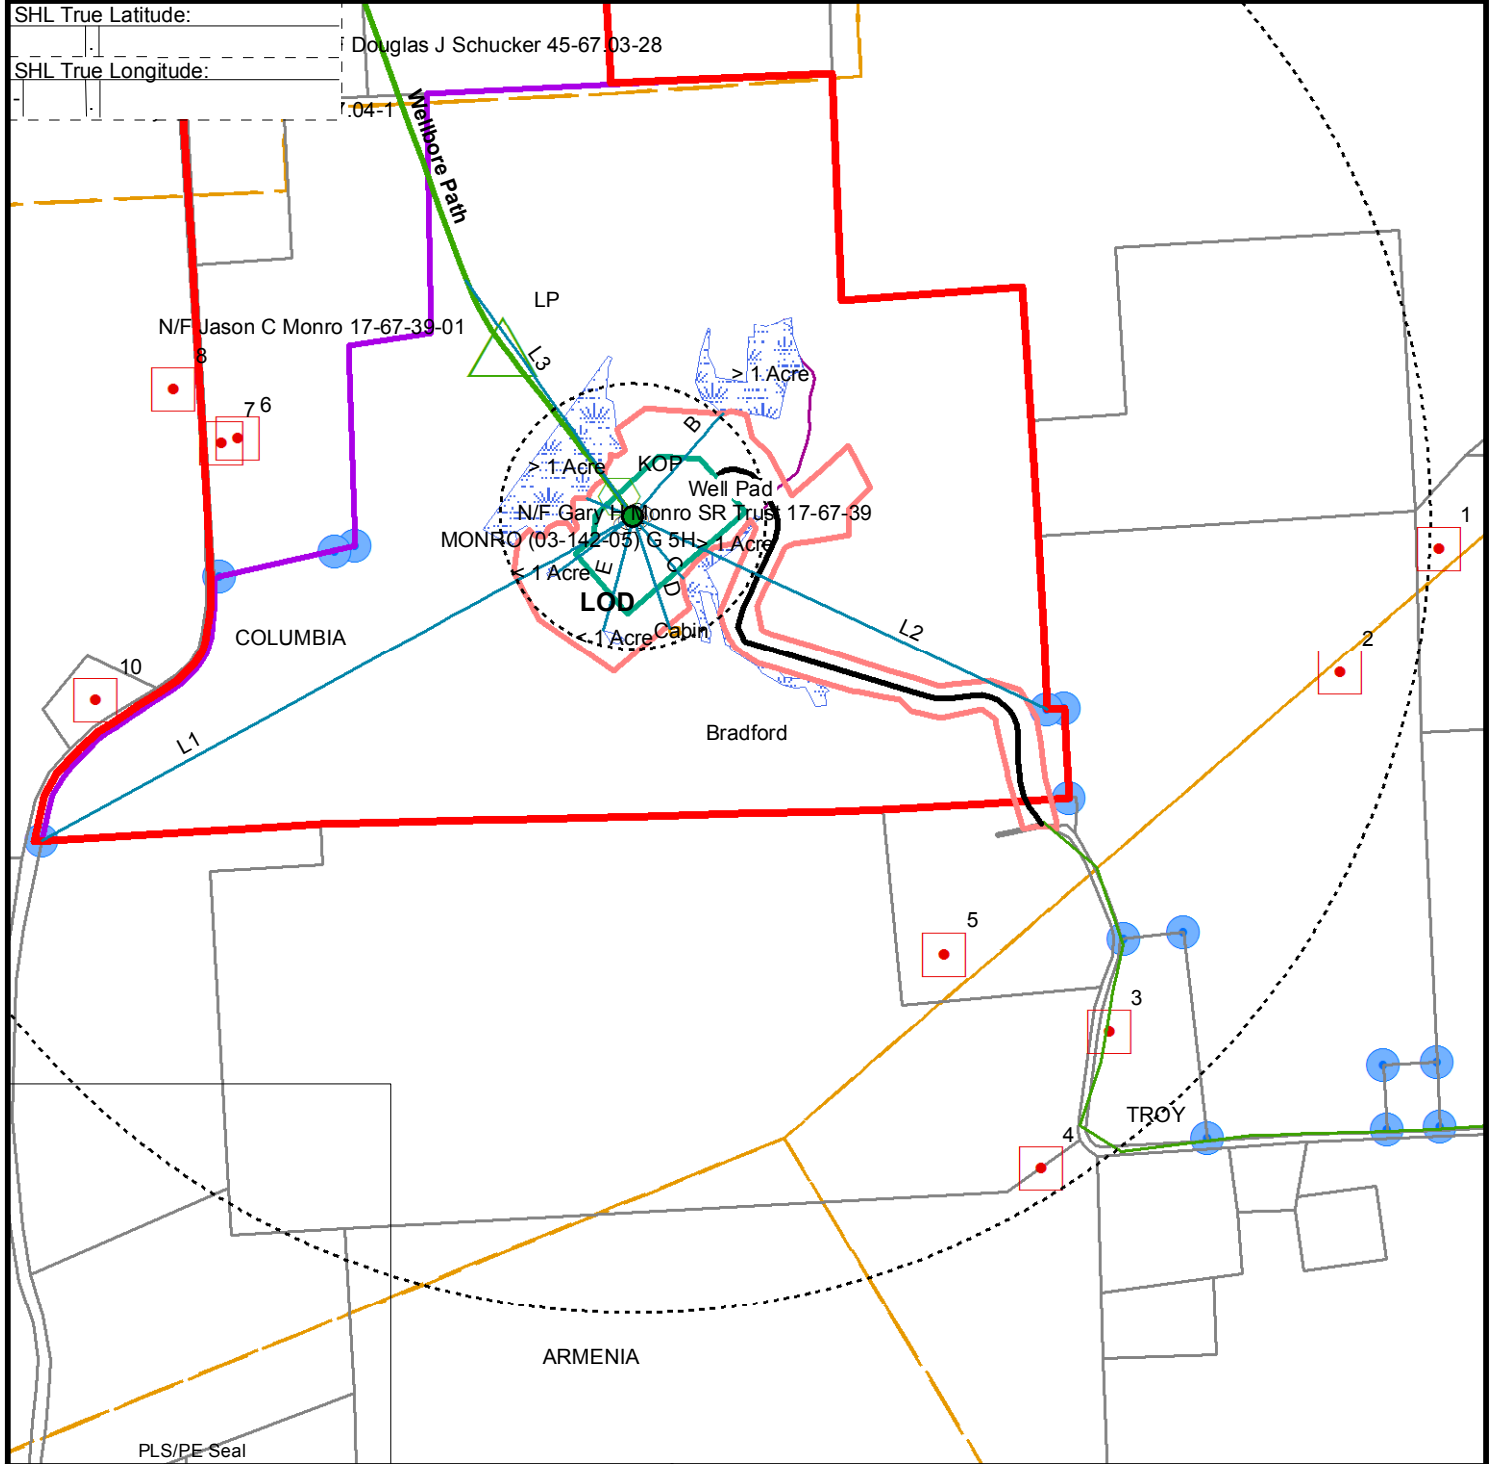

Applicant / Well Operator Name:		DEP ID #:	Well (Farm) Name:		Well #:	Serial #:
Address:			County:	Municipality:	Well Type:	
911 address of well site:			USGS 7 1/2 Quadrangle Map Name:	Map Section:	Surface Elevation: ft.	
Surveyor or Engineer:	Phone #	Dwg #:	Date:	Scale:	Tract Acreage:	
Lat. & Long Metadata Method:	Accuracy:	Datum:	Elevation Metadata Method:	Accuracy:	Datum:	Survey Date:



COMMONWEALTH OF PENNSYLVANIA  
DEPARTMENT OF ENVIRONMENTAL PROTECTION  
OFFICE OF OIL AND GAS MANAGEMENT  
**WELL LOCATION PLAT**

DEP USE ONLY	Auth ID#	-----	G:
	Permit #	-----	C:
	Project #	-----	C:

PAGE 3 Plan View of Deviated Well Bore

