


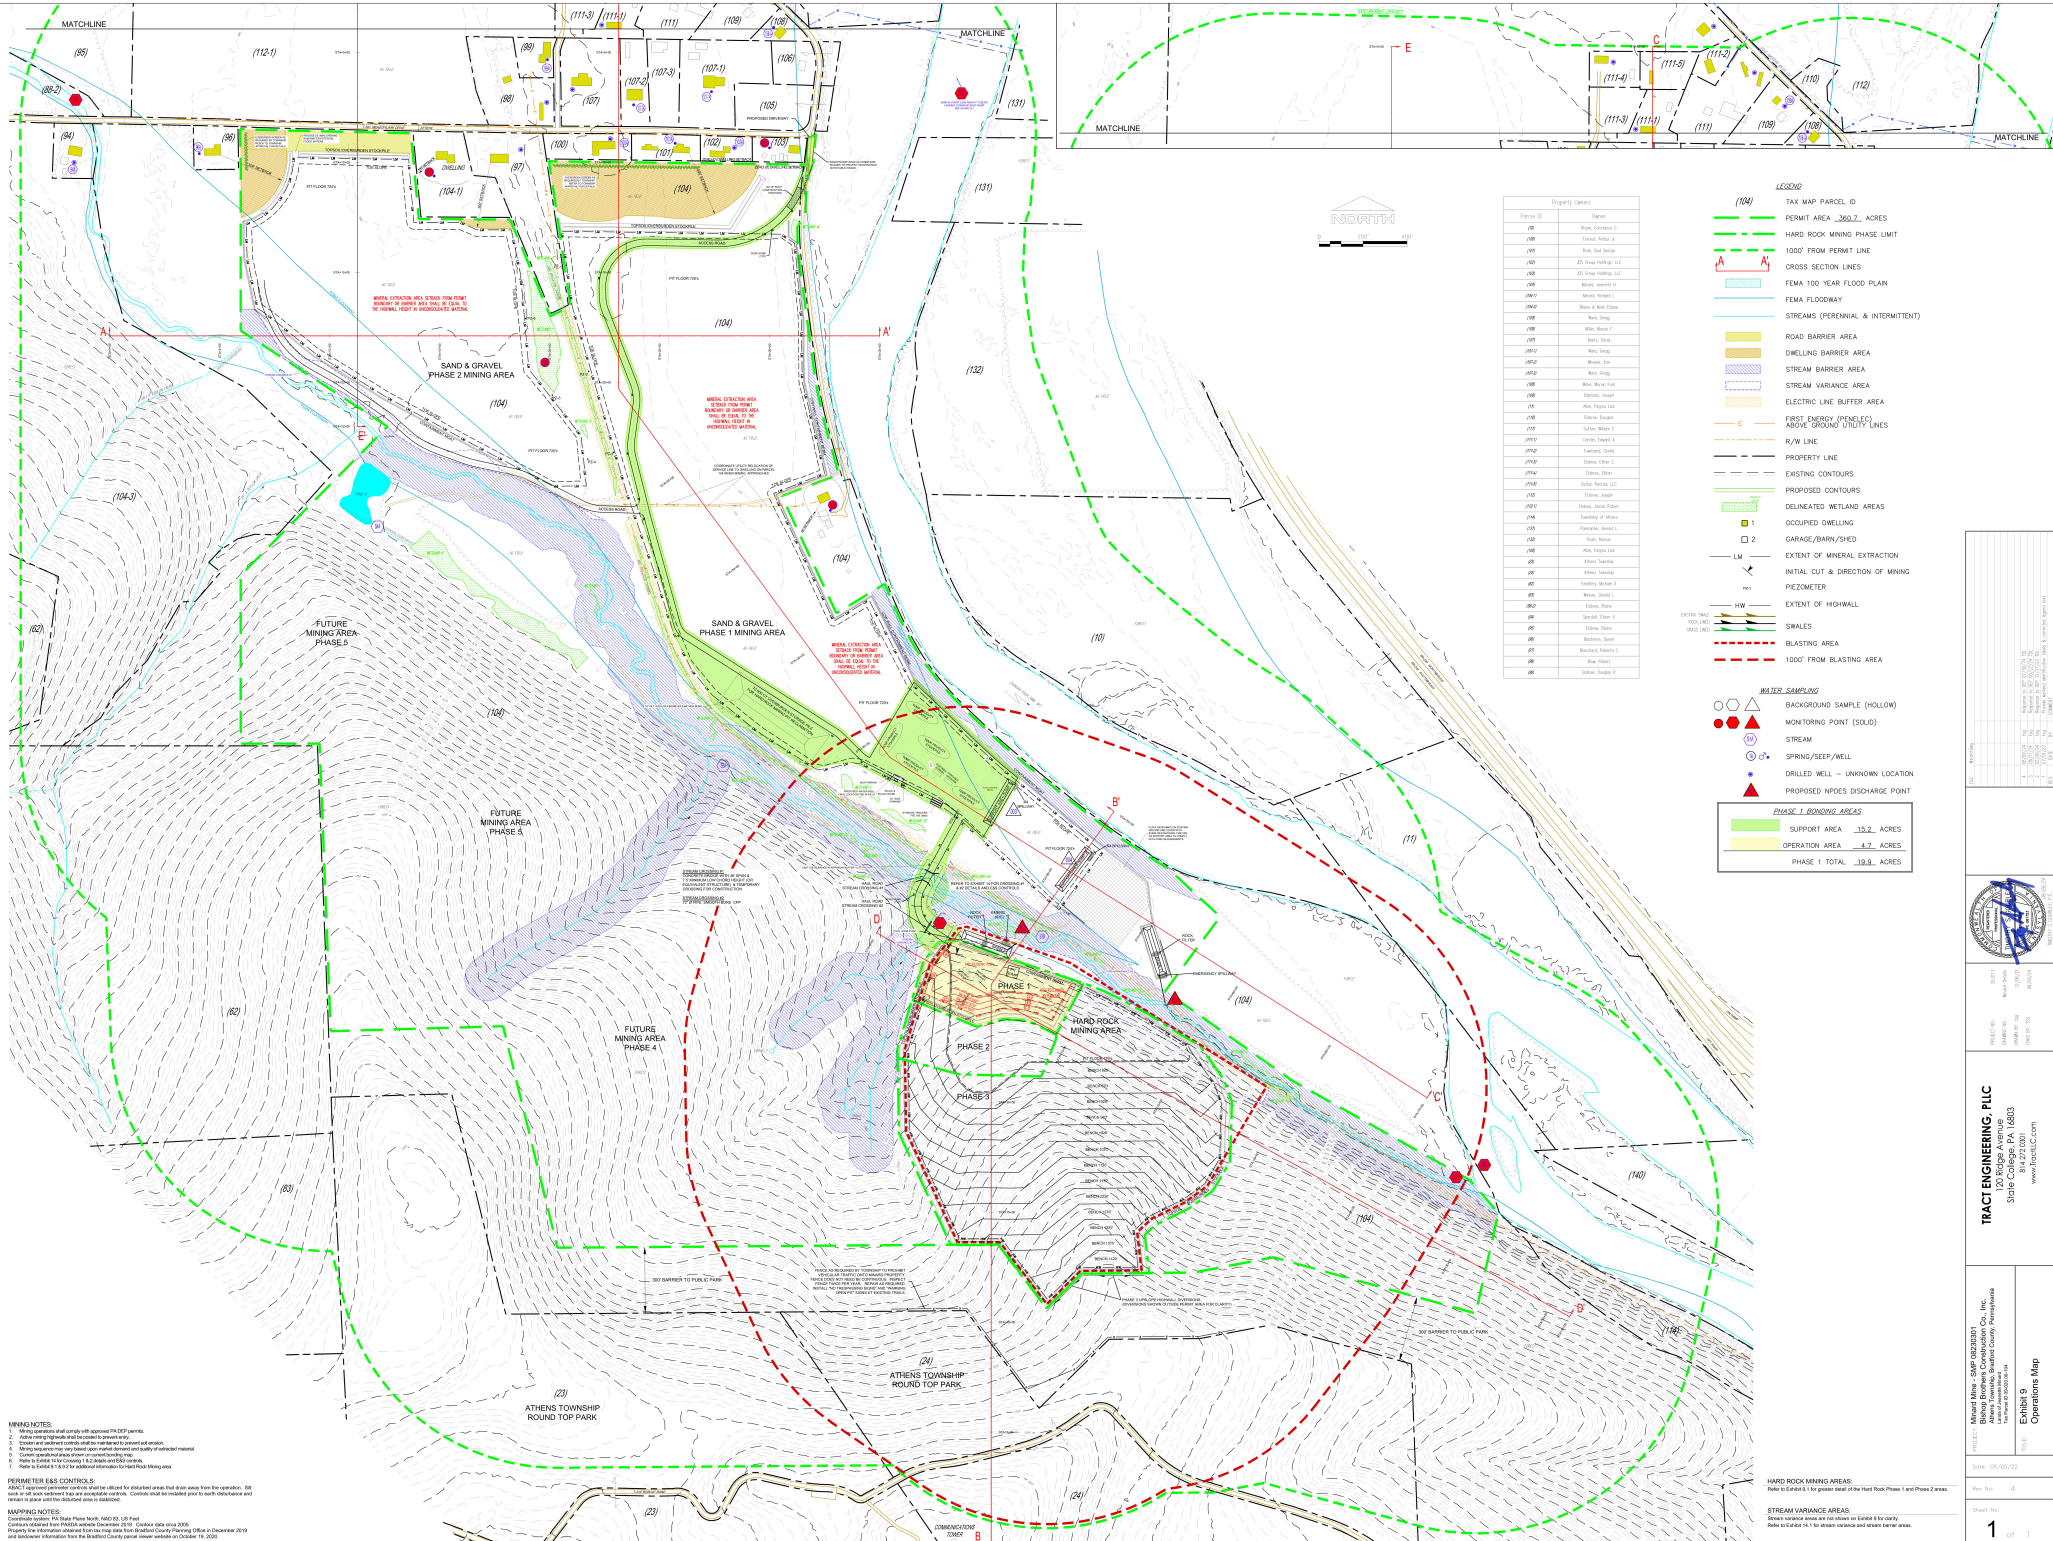

Property Owners		
Parcel ID		Owner
LEGEND

(504)

TAX MAP PARCEL ID

PERMIT AREA 360.2 ACRES

HARD ROCK MINING PHASE LIMIT


CROSS SECTION LINES

FEMA 100 YEAR FLOOD PLAIN

FEMA FLOODWAY

STREAMS (PERENNIAL & INTERMITTENT)

ROAD BARRIER AREA

DWELLING BARRIER AREA

STREAM BARRIER AREA

STREAM VARIANCE AREA

ELECTRIC LINE BUFFER AREA


R/W LINE

PROPERTY LINE

EXISTING CONTOURS

PROPOSED CONTOURS

DELINEATED WETLAND AREAS



EXTENT OF MINERAL EXTRACTION

INITIAL CUT & DIRECTION OF MINING

PIEZOMETER

EXTENT OF HIGHWALL

SWALES

BLASTING AREA


WATER SAMPLING

-  BACKGROUND SAMPLE (HOLLOW)
-  MONITORING POINT (SOLID)
-  STREAM
-  SPRING/SLEEP/WELL
-  DRILLED WELL - UNKNOWN LOCATION
-  PROPOSED NPDES DISCHARGE POINT

<u>PHASE 1 BONDING AREAS</u>	
	SUPPORT AREA 15.2 ACRES
	OPERATION AREA 4.7 ACRES
PHASE 1 TOTAL 19.9 ACRES	



[illegible]