




Section C-C'

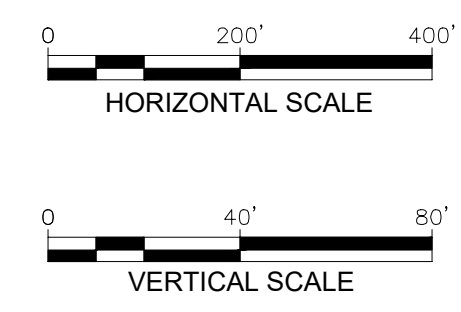


NOTE: BENCH CROSS SECTION SHOWN FOR INFORMATIONAL PURPOSES; BENCH WIDTH SHOWN PERPENDICULAR TO FACE. ACTUAL BENCH DIMENSIONS WILL BE DETERMINED IN THE FIELD.

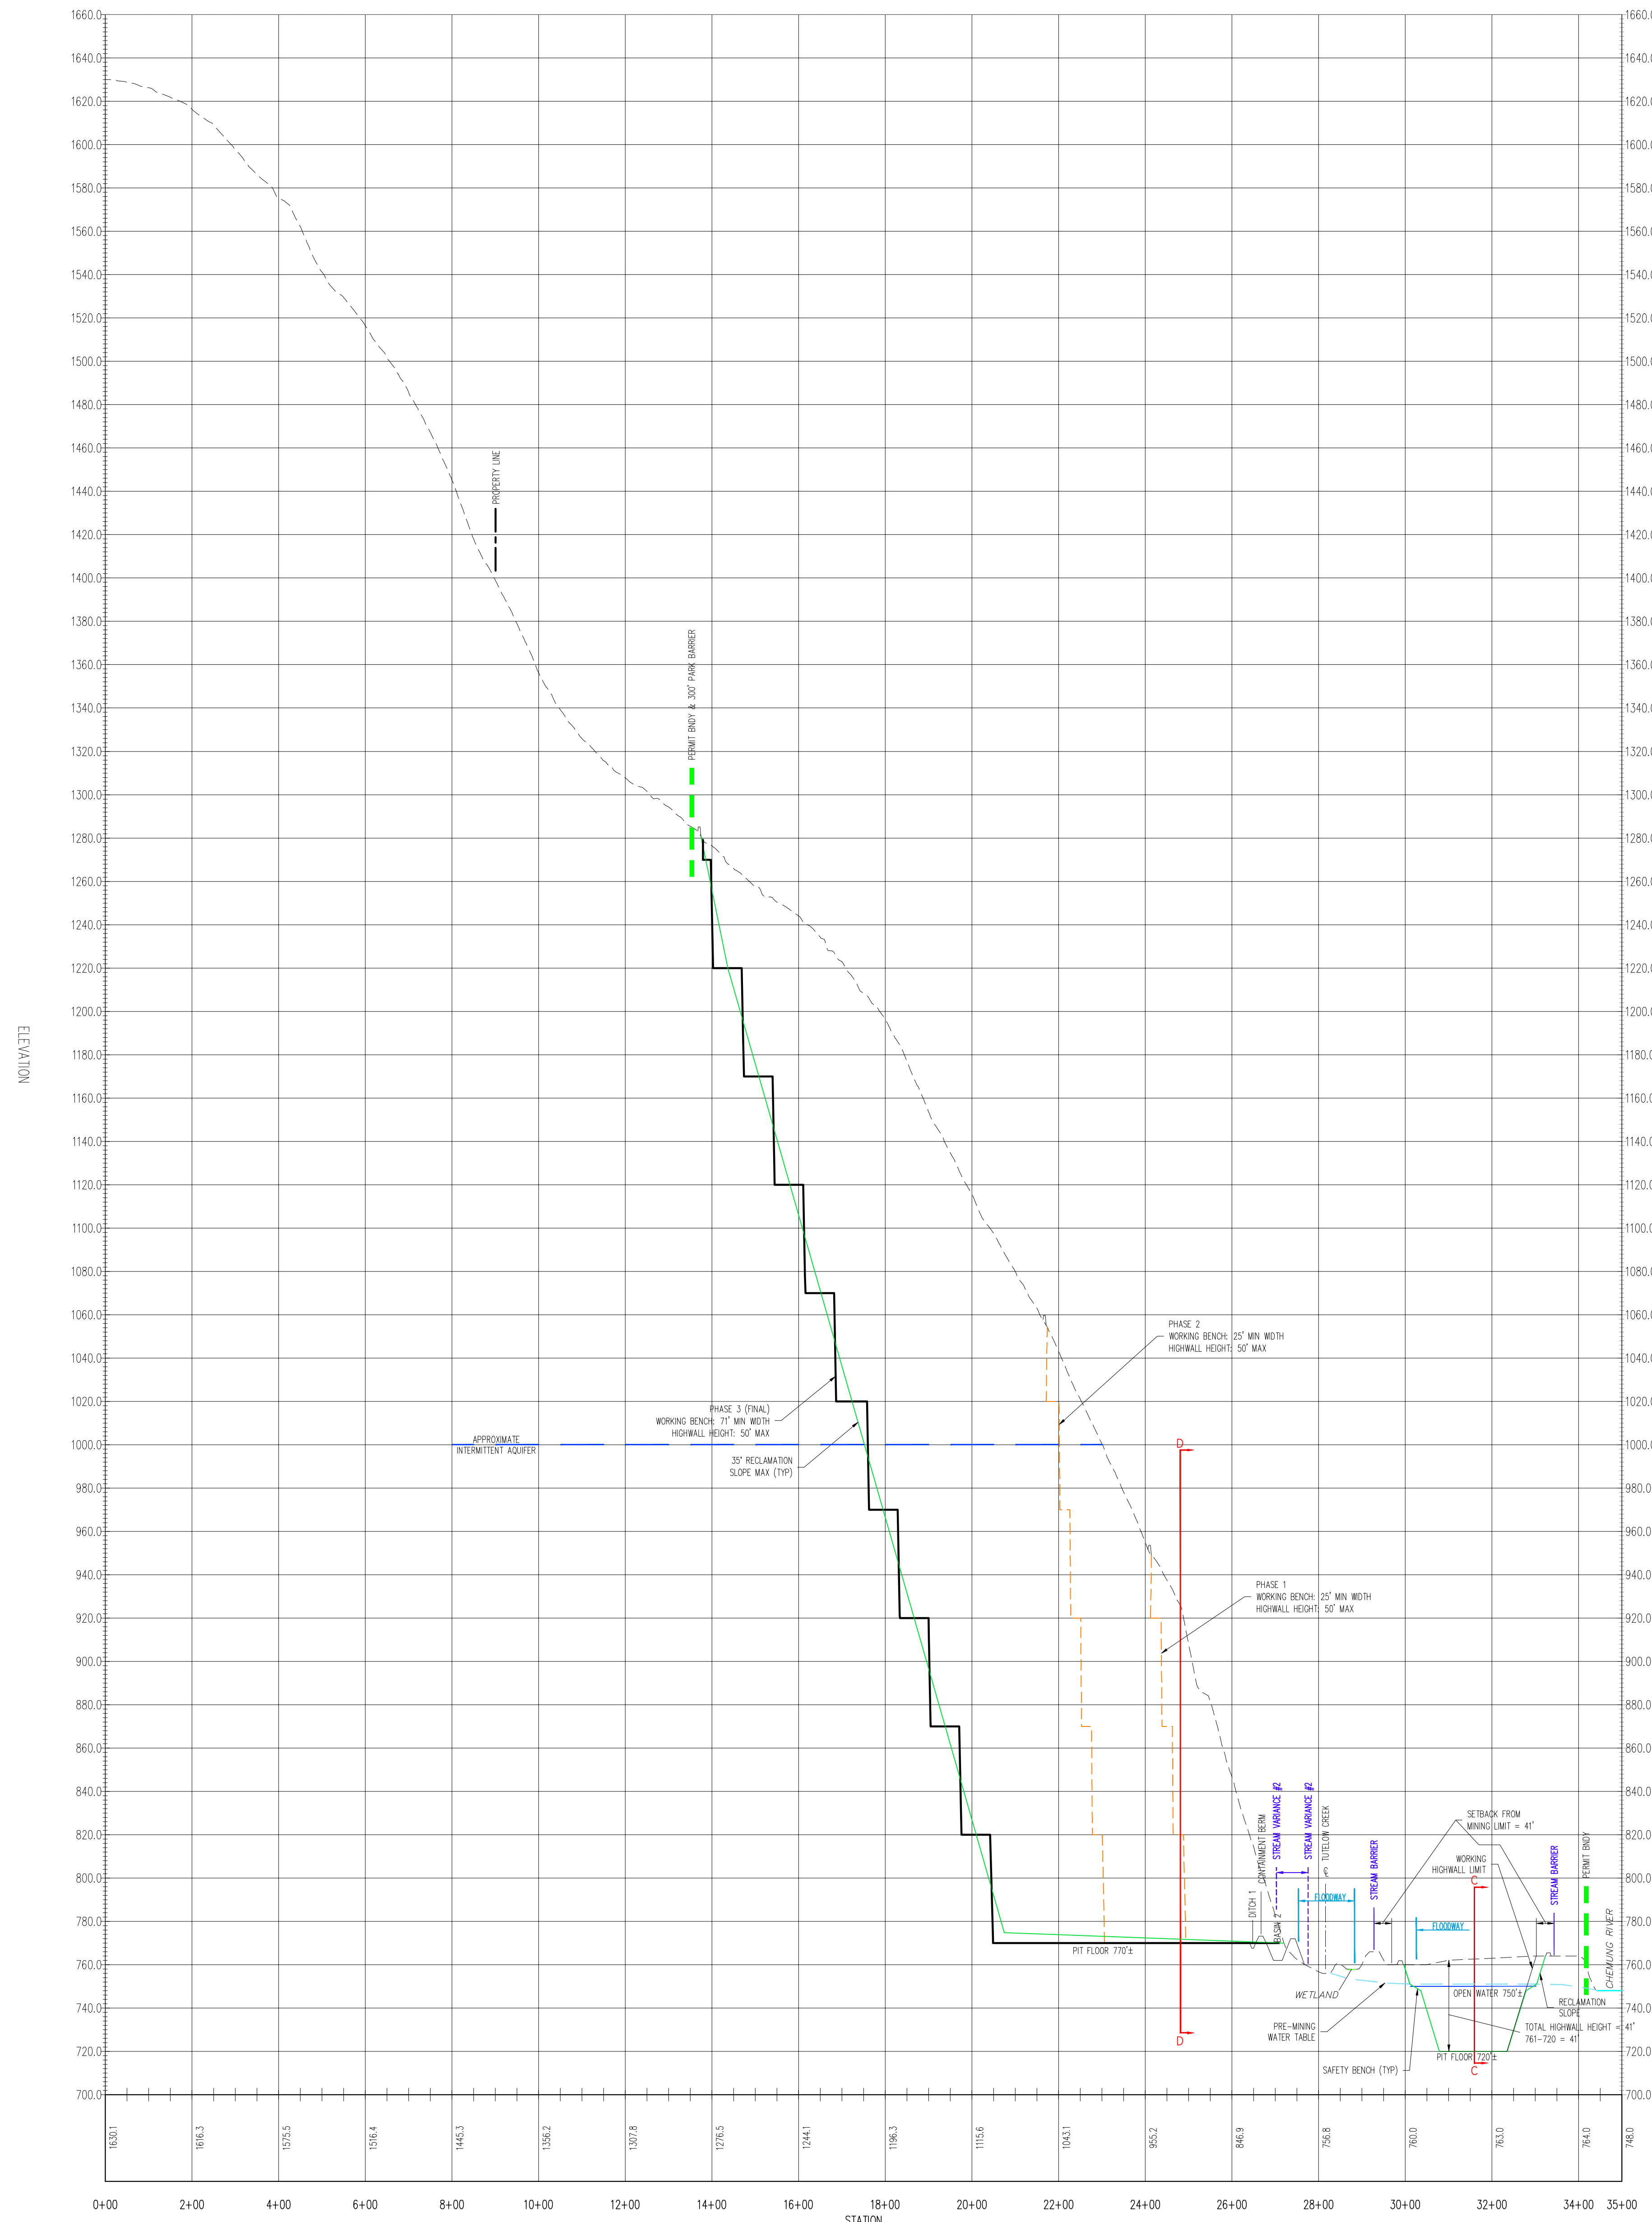


Section B-B'

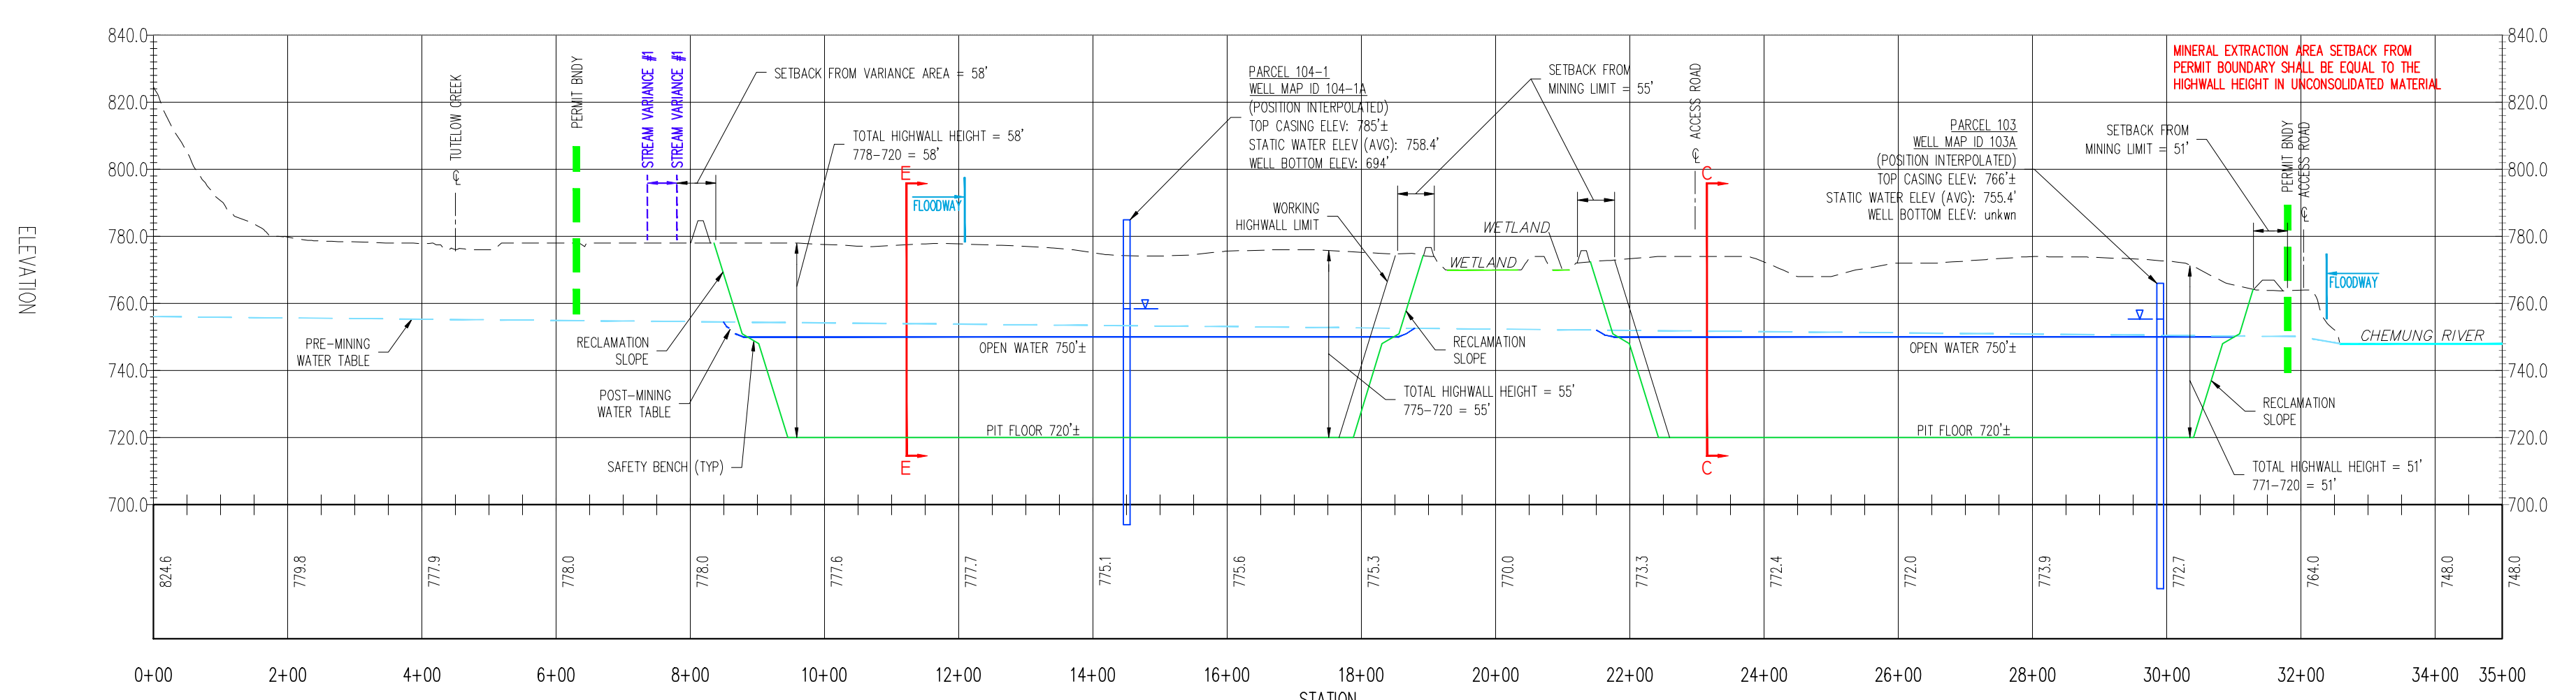

Section A-A'

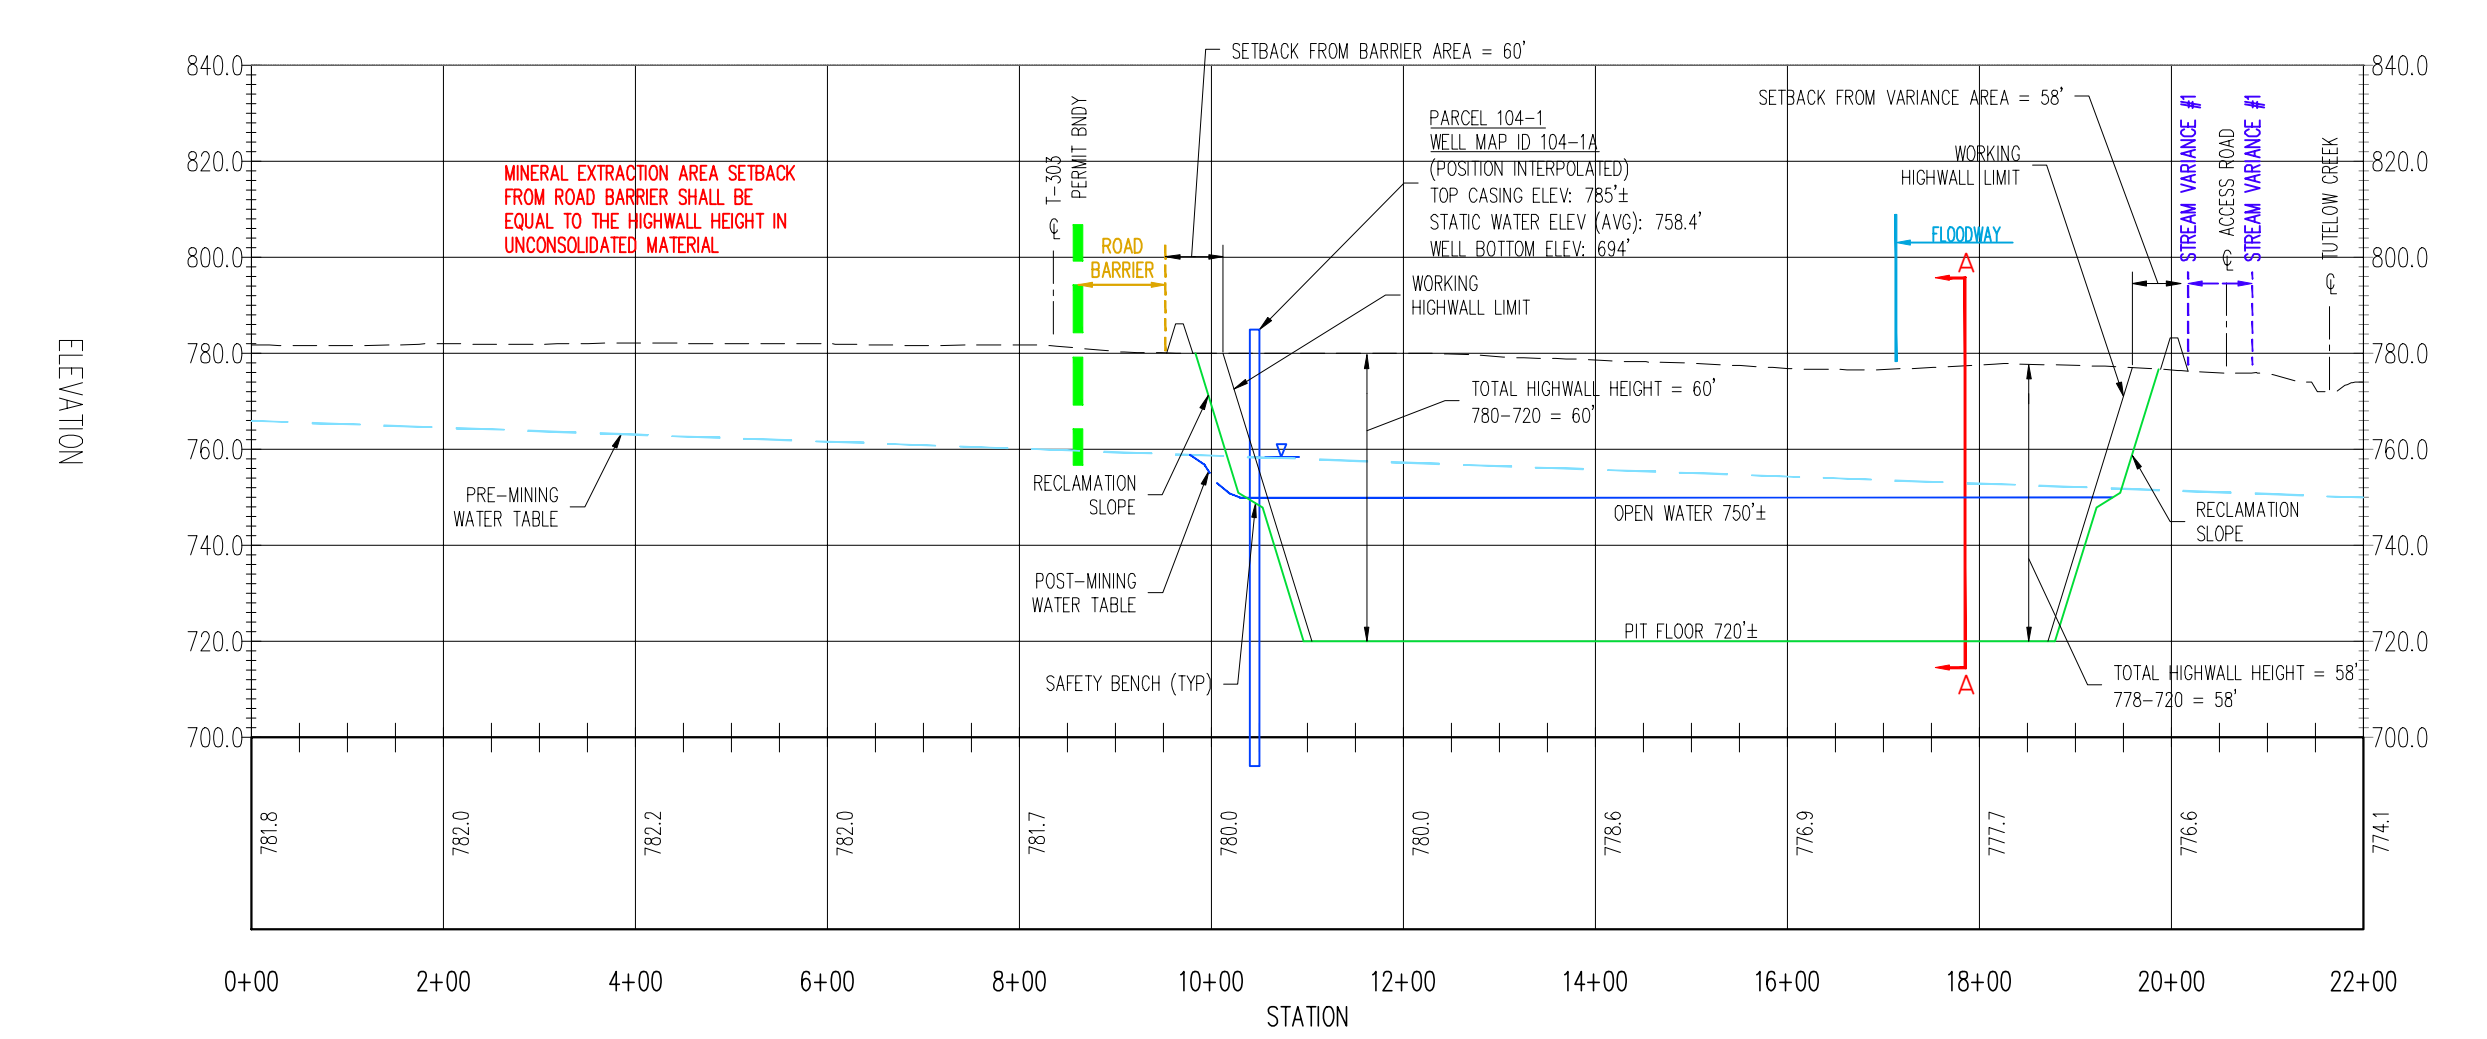

Section E-E'

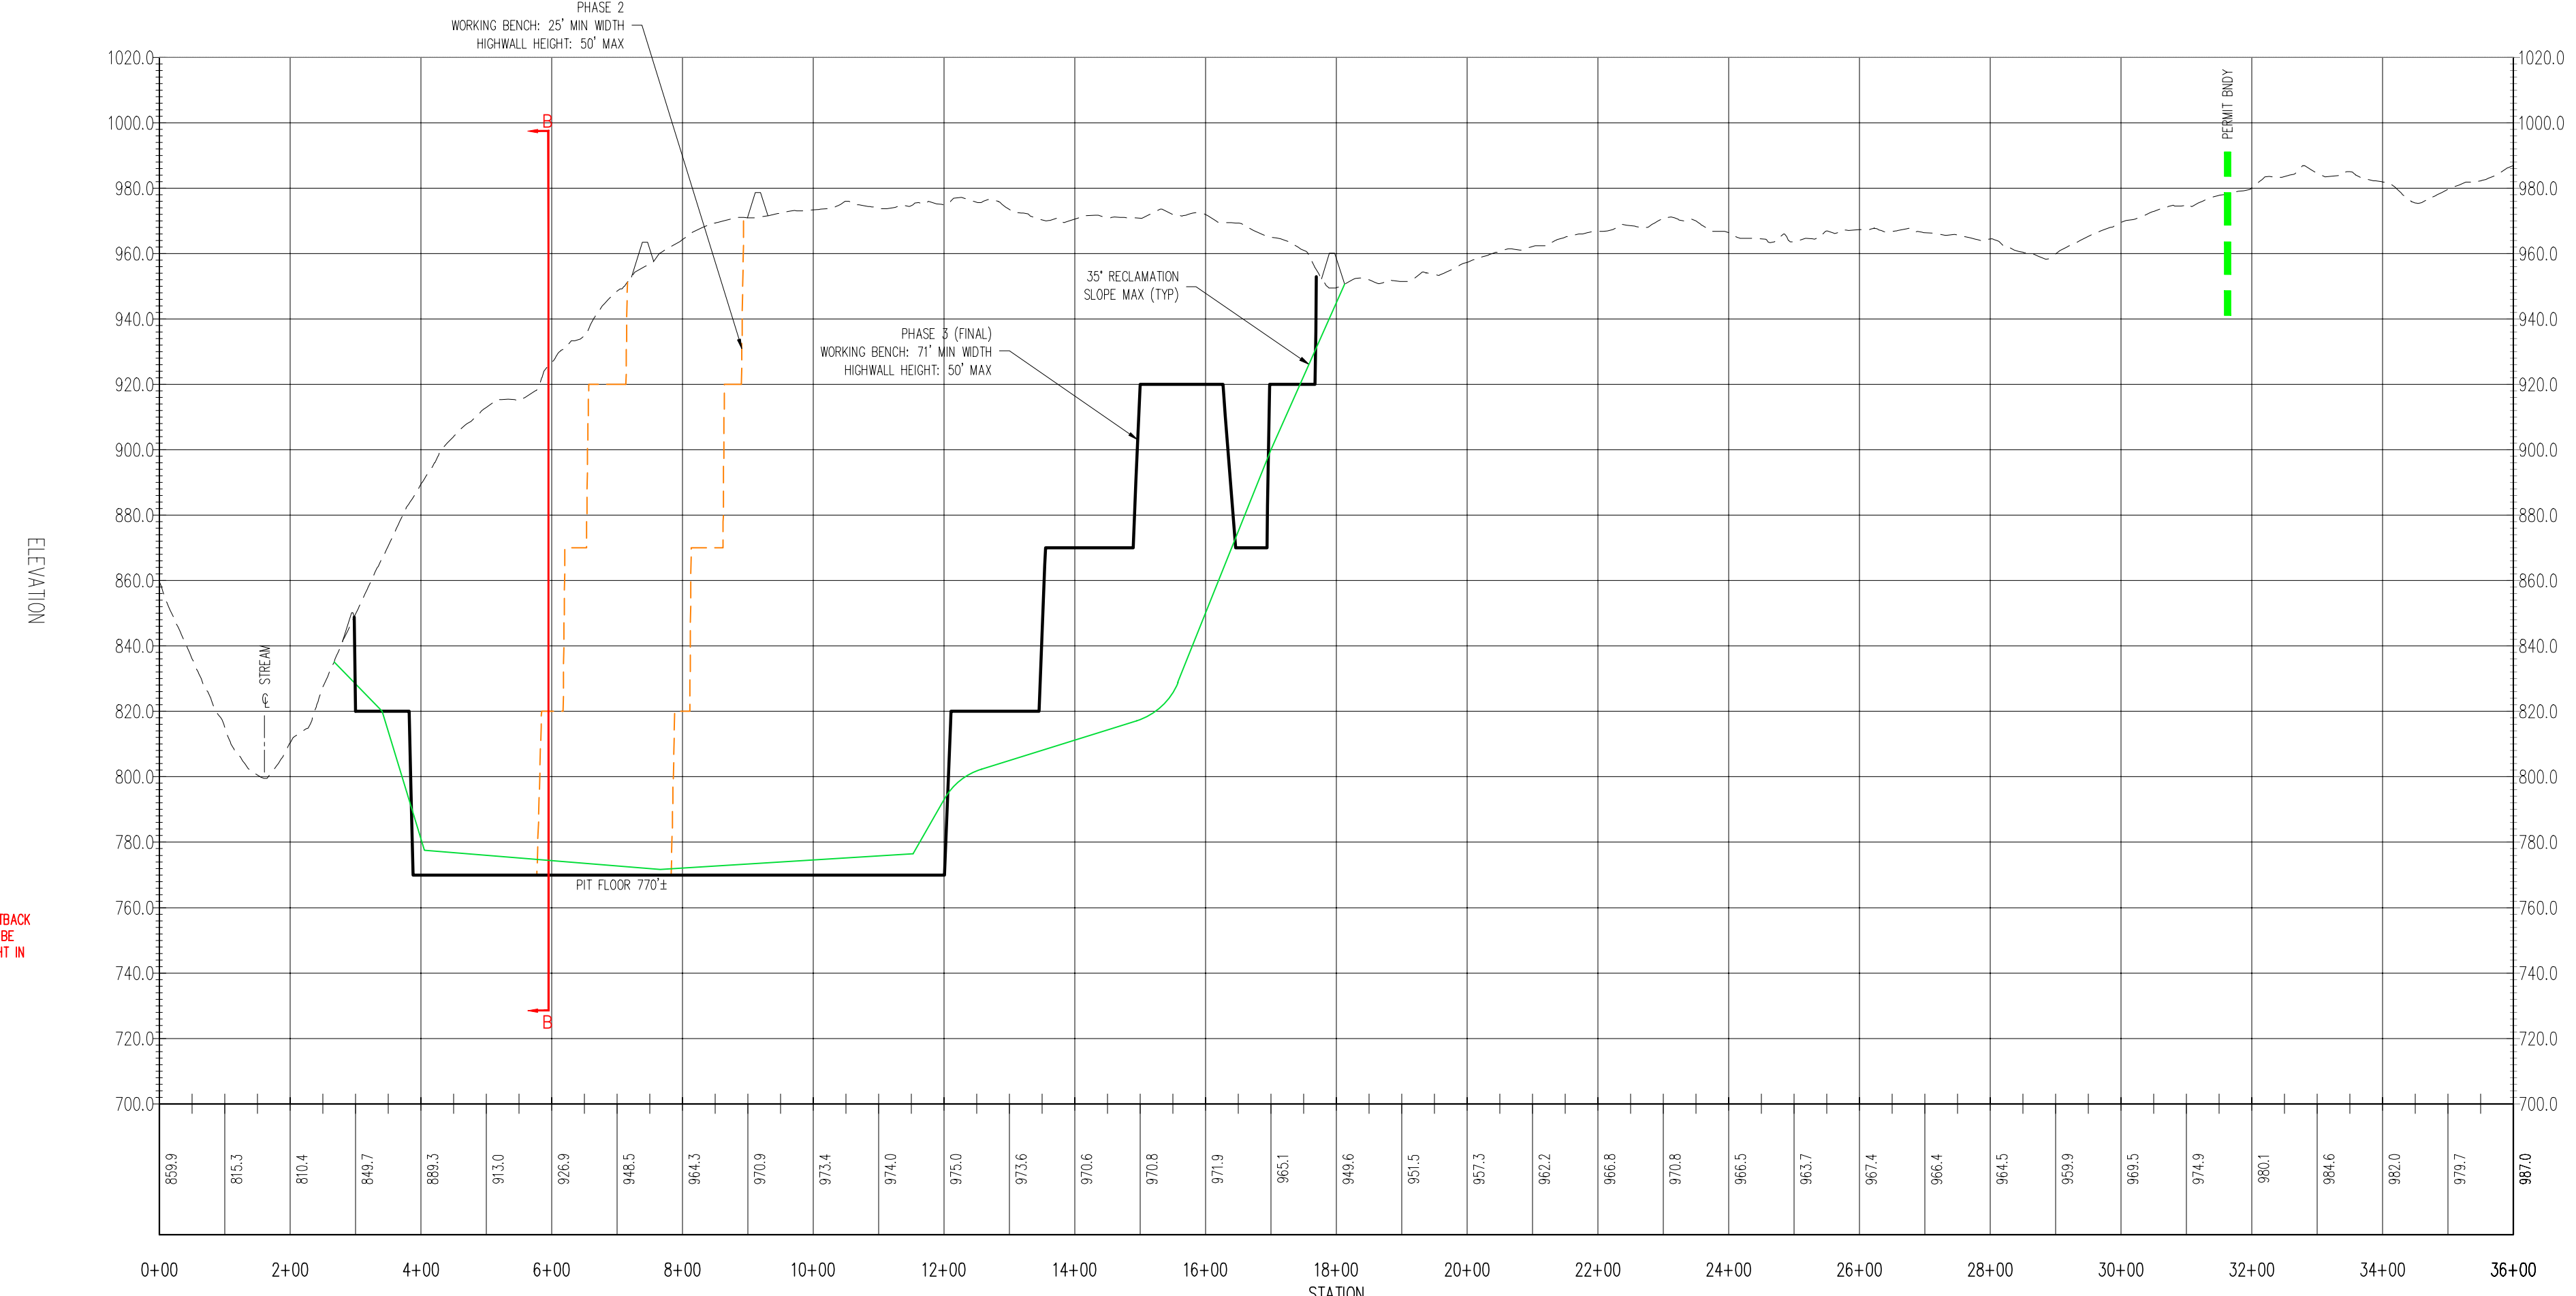

Section D-D'

PROJECT NO:	201813
DRAWING NO:	710-Cross
DATE:	06/17/24
SCALE:	AS SHOWN
DESIGNED BY:	W. J. STUBBS, P.E.
CHECKED BY:	W. J. STUBBS, P.E.
APPROVED BY:	W. J. STUBBS, P.E.
PROJECT:	Minnard Mine - SMP 08230301
CLIENT:	Bishop Brothers Construction Co., Inc.
ADDRESS:	120 Ridge Avenue State College, PA 16803
PHONE:	814-326-1111
WWW:	www.tbccllc.com
TITLE:	Exhibit 710: Cross Sections
DATE:	05/05/23
REV NO:	3
SHEET NO:	1 of 1