

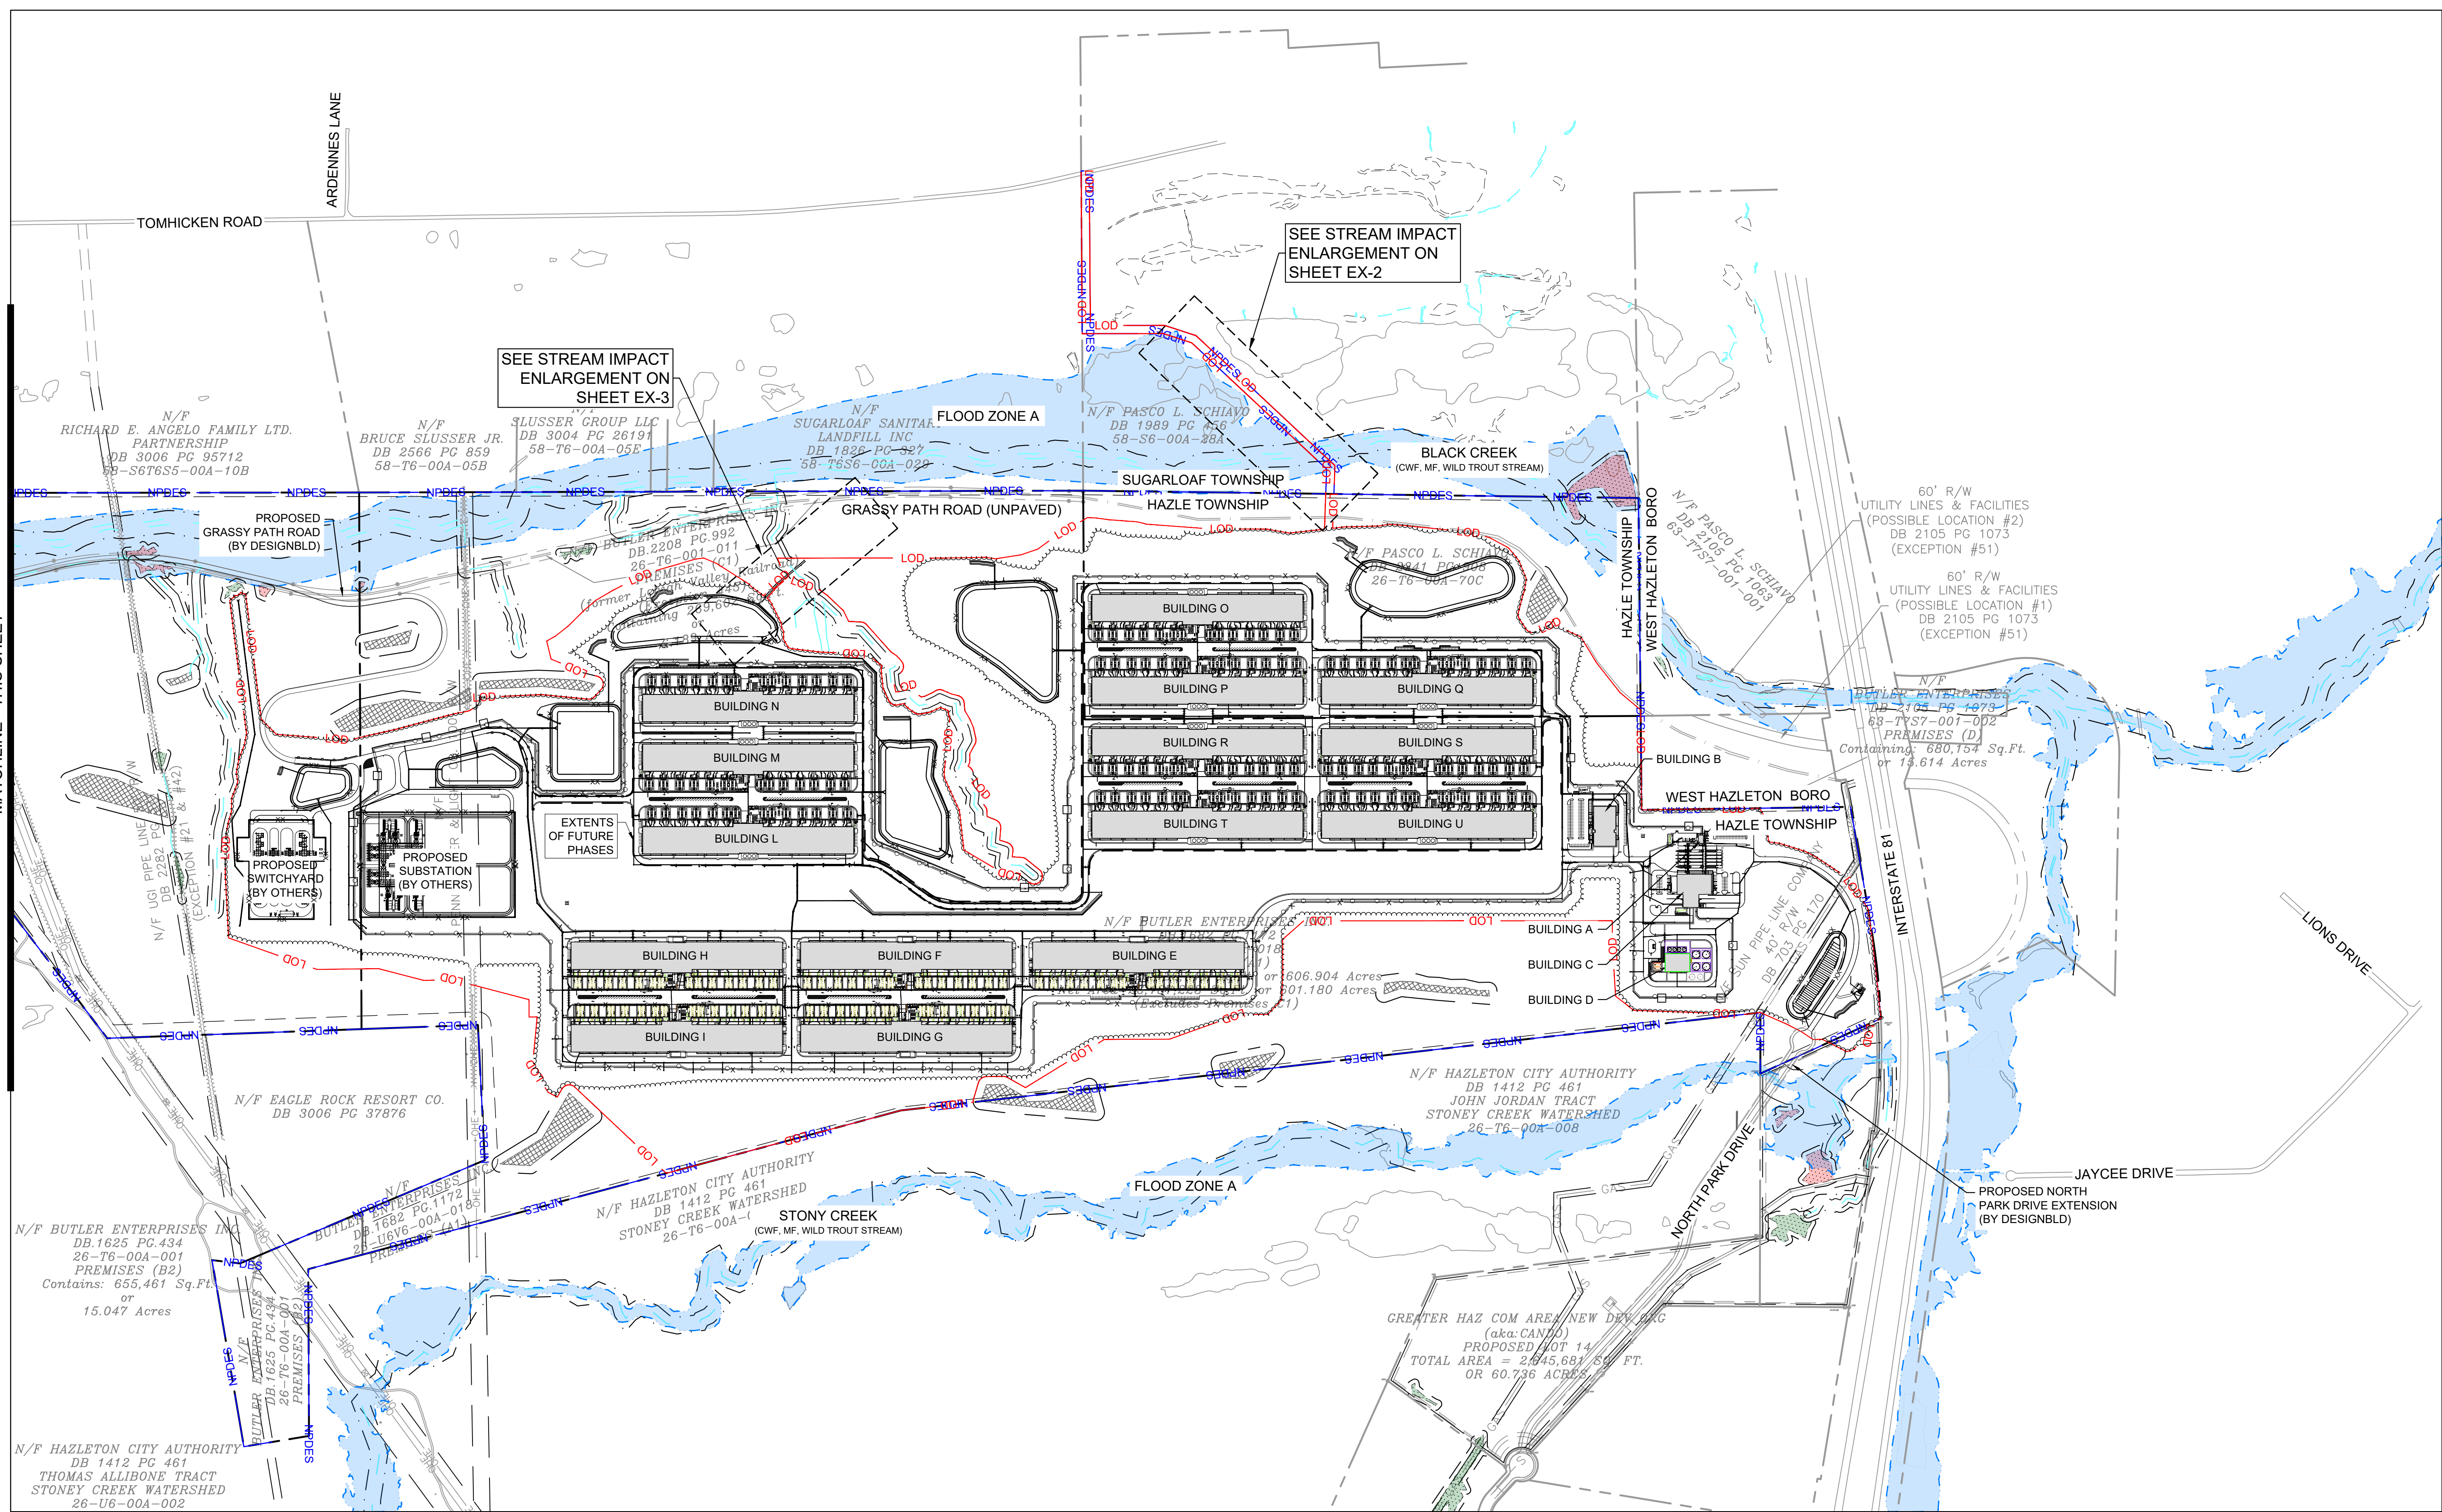


MATCHLINE - THIS SHEET

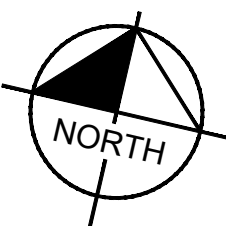

MATCHLINE - THIS SHEET

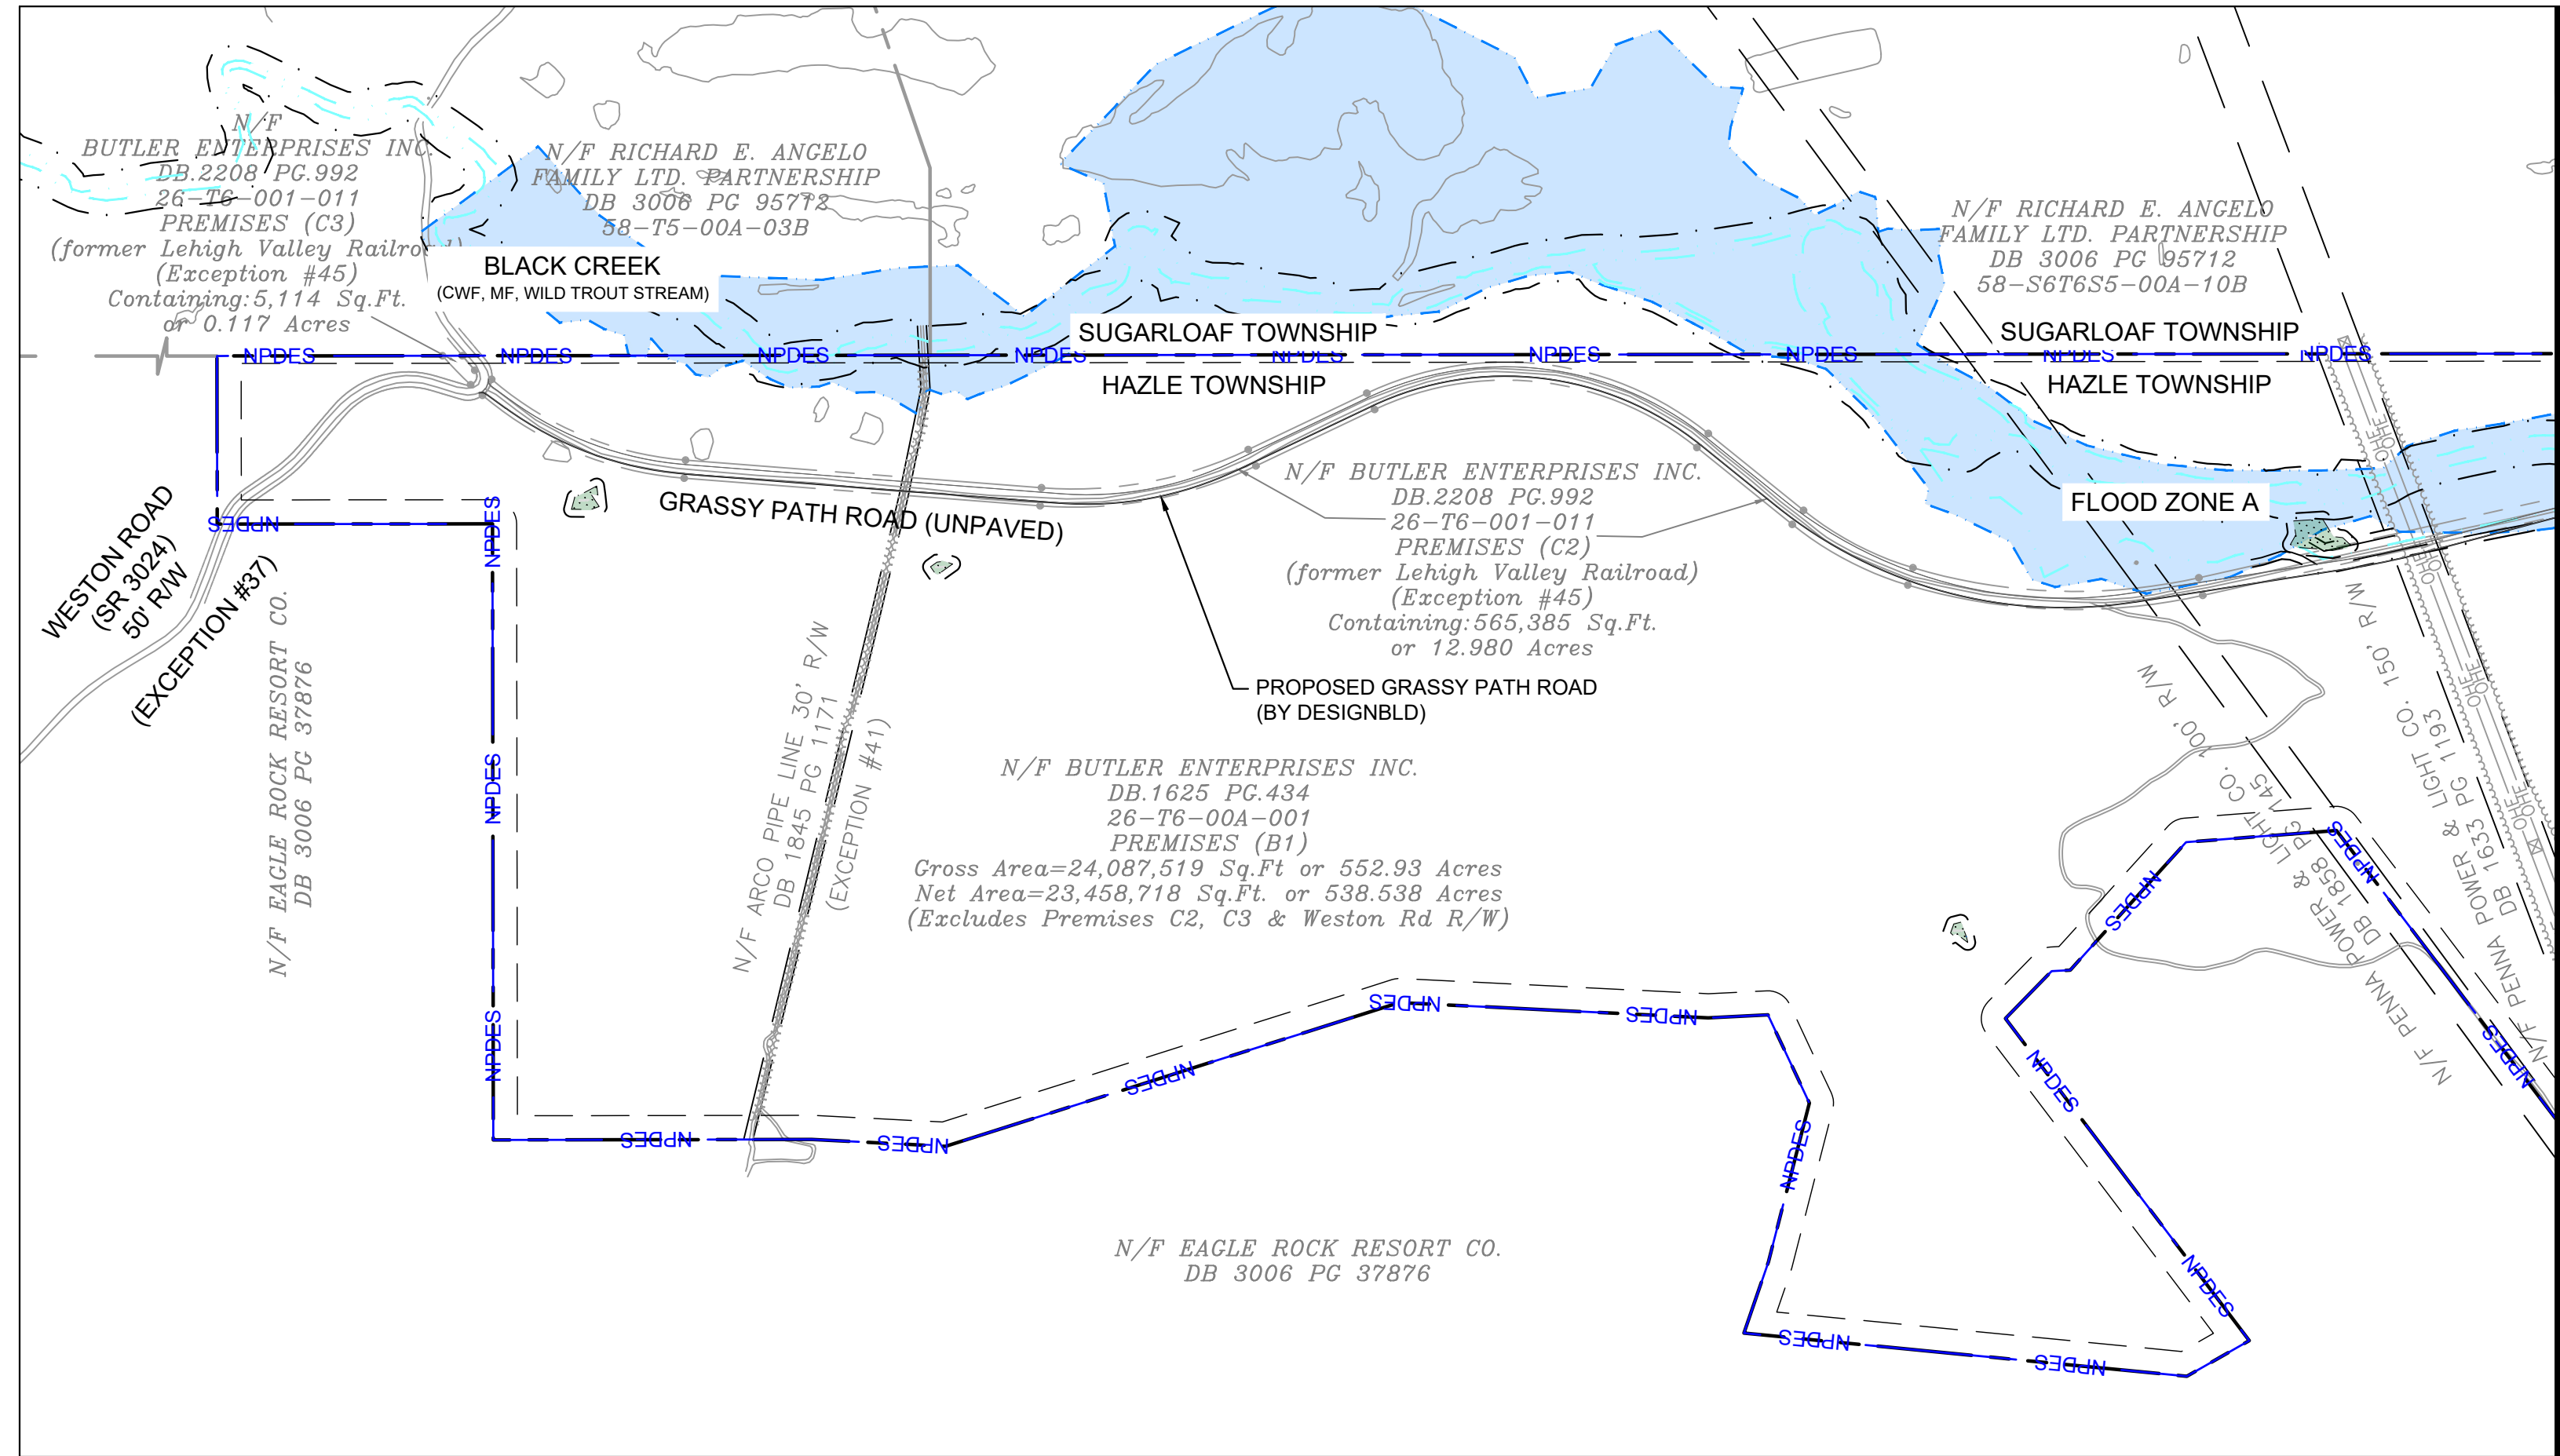

CONFIDENTIAL

PROJECT ADDRESS

N. PARK DRIVE
HAZLE TOWNSHIP, PA

PROJECT DELIVERY PACKAGE

DESIGN DEVELOPMENT

SEAL/SIGNATURE

THE LICENSED PROFESSIONAL SEAL AFFIXED TO THIS SHEET APPLIES ONLY TO THE MATERIAL AND ITEMS SHOWN ON THIS SHEET. ALL DRAWINGS, INSTRUMENTS OR OTHER DOCUMENTS NOT EXHIBITING THIS SEAL, SHALL NOT BE CONSIDERED PREPARED BY THIS PROFESSIONAL, AND THIS PROFESSIONAL EXPRESSLY DISCLAIMS ANY AND ALL RESPONSIBILITY FOR SUCH PLAN, DRAWINGS OR DOCUMENTS NOT EXHIBITING THIS SEAL.

LEGAL NOTICE

REGIONAL LEGAL NOTICE

ISSUE DATE:	01AUG2025	PROJECT NO:	112137012
DRWING:	ACP	CHKAPP:	KWJM
REV.	DATE	DESCRIPTION	
0	01AUG2025	105 PERMIT - MAJ AMENDMENT	
1	03NOV2025	105 PERMIT - MAJ AMEND RESUBMISSION	

ANY UNAUTHORIZED USE OR REPRODUCTION OF THIS DOCUMENT IN WHOLE OR IN PART IS PROHIBITED. DELETE THIS DOCUMENT IF YOU HAVE RECEIVED IT IN ERROR.

MECHANICAL ENGINEER: BALA CONSULTING ENGINEERS, INC. 610 994 8314 1285 DRUMMERS LANE, SUITE 200 WAYNE, PA 19087	ELECTRICAL ENGINEER: BALA CONSULTING ENGINEERS, INC. 610 994 8314 1285 DRUMMERS LANE, SUITE 200 WAYNE, PA 19087
CIVIL ENGINEER: KIMLEY-HORN AND ASSOCIATES, INC. JUSTIN MOERER, P.E. 2801 68TH AVE 620 W GERMANTOWN PIKE, SUITE 320 FARMINGTON, PA 19402	STRUCTURAL ENGINEER: THORNTON TOMASETTI ANDREW BLASETTI 267 238 4000 1700 MARKET STREET, SUITE 1750 PHILADELPHIA, PA 19103
ARCHITECT: HKS, INC. BERNARD J WOYTEK 312 533 7382 125 S CLARK ST #1100 CHICAGO, IL 60603	FIRE PROTECTION: BALA CONSULTING ENGINEERS, INC. THOMAS M. HALL 610 994 8300 1285 DRUMMERS LANE, SUITE 200 WAYNE, PA 19087
TELECOM ENGINEER: HKS, INC. BERNARD J WOYTEK 312 533 7382 125 S CLARK ST #1100 CHICAGO, IL 60603	SECURITY ENGINEER: BALA CONSULTING ENGINEERS, INC. ZBETA SCOTT BRINKMAN 855 559 2382 600 1ST AVE, SUITE 102, PHB 2087 SEATTLE, WA 98104

PROJECT: PROJECT HAZELNUT

TITLE: JOINT PERMIT EXHIBIT

DRAWING:


EX-1

SHEET:



PAPER SIZE: ARCH E1 SCALE: AS SHOWN AGILE NO: REV: 0

STREAM IMPACT SUMMARY

ID	Type of Impact	Permanent Impact		
		Length	Width	Area
P1	Utility Ductbank	180 LF	3.5 FT	630 SF
Total		630 SF		

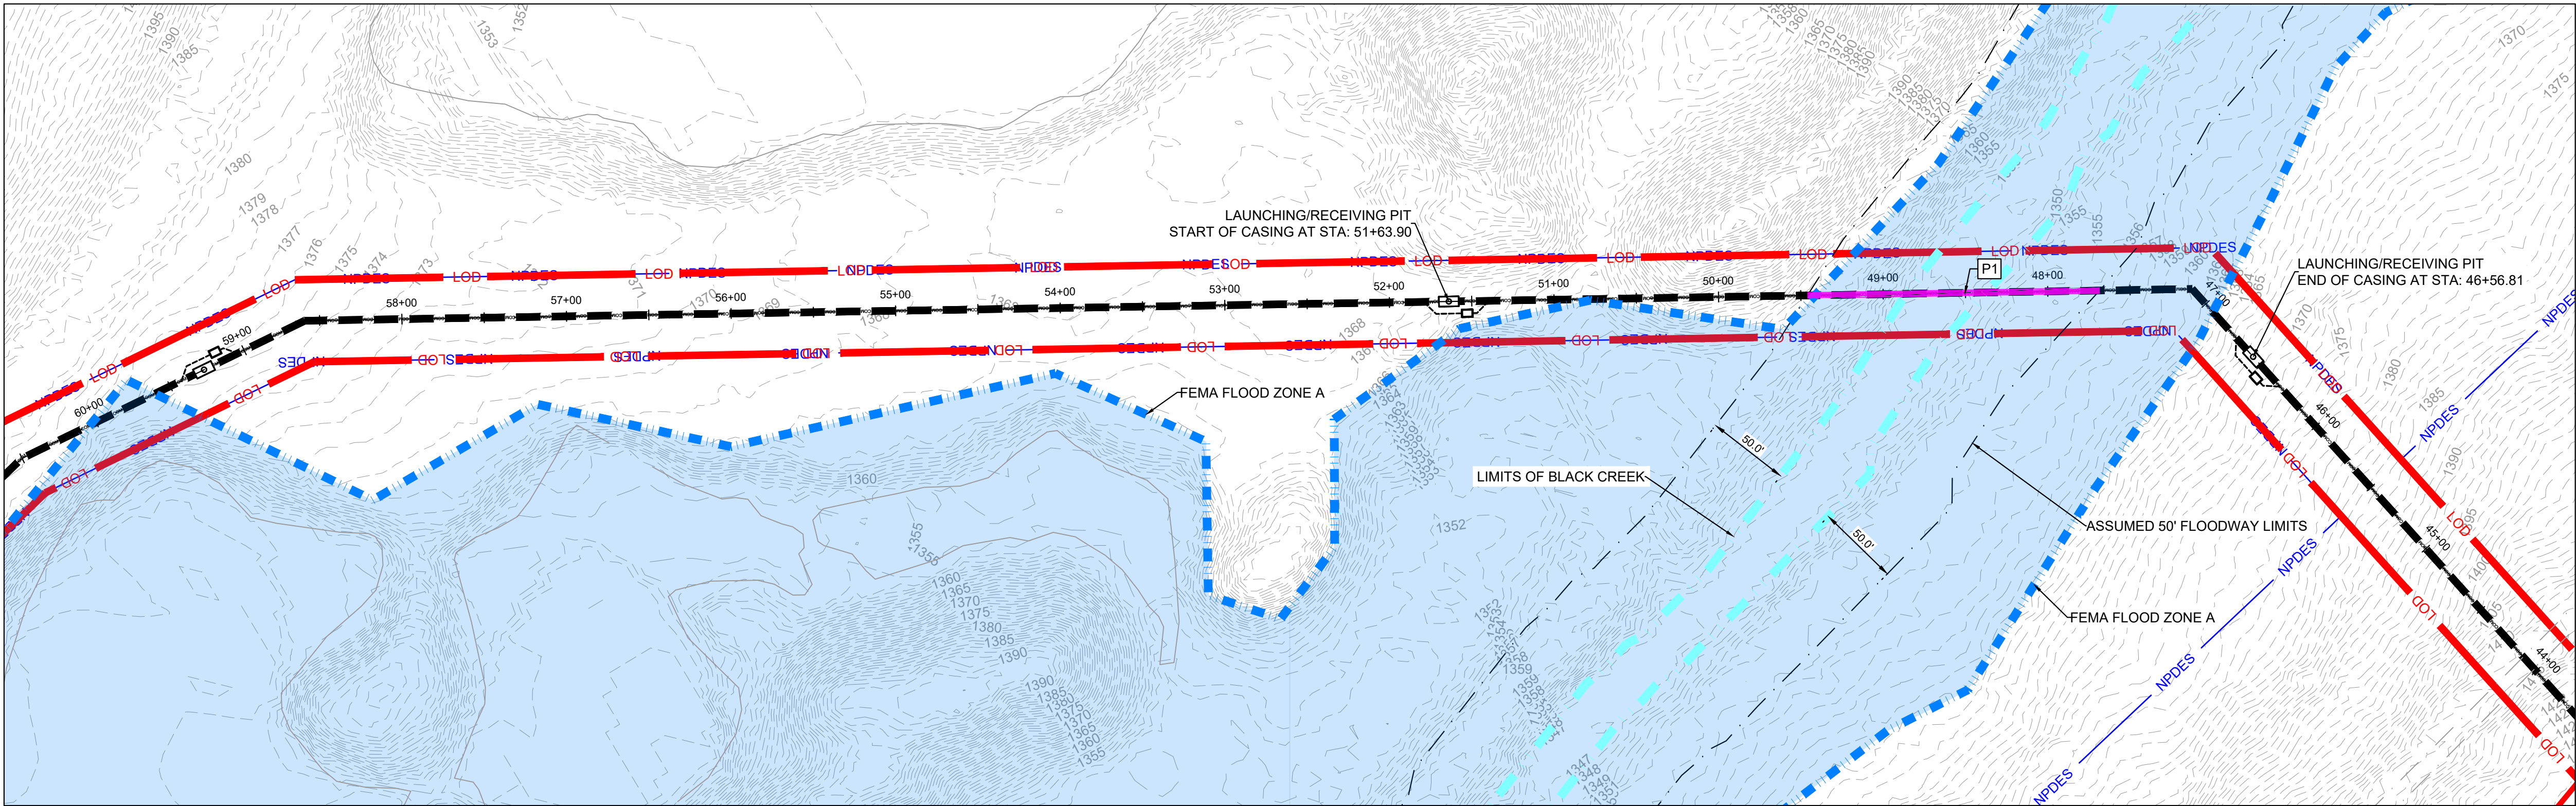

STREAM IMPACT ENLARGEMENT

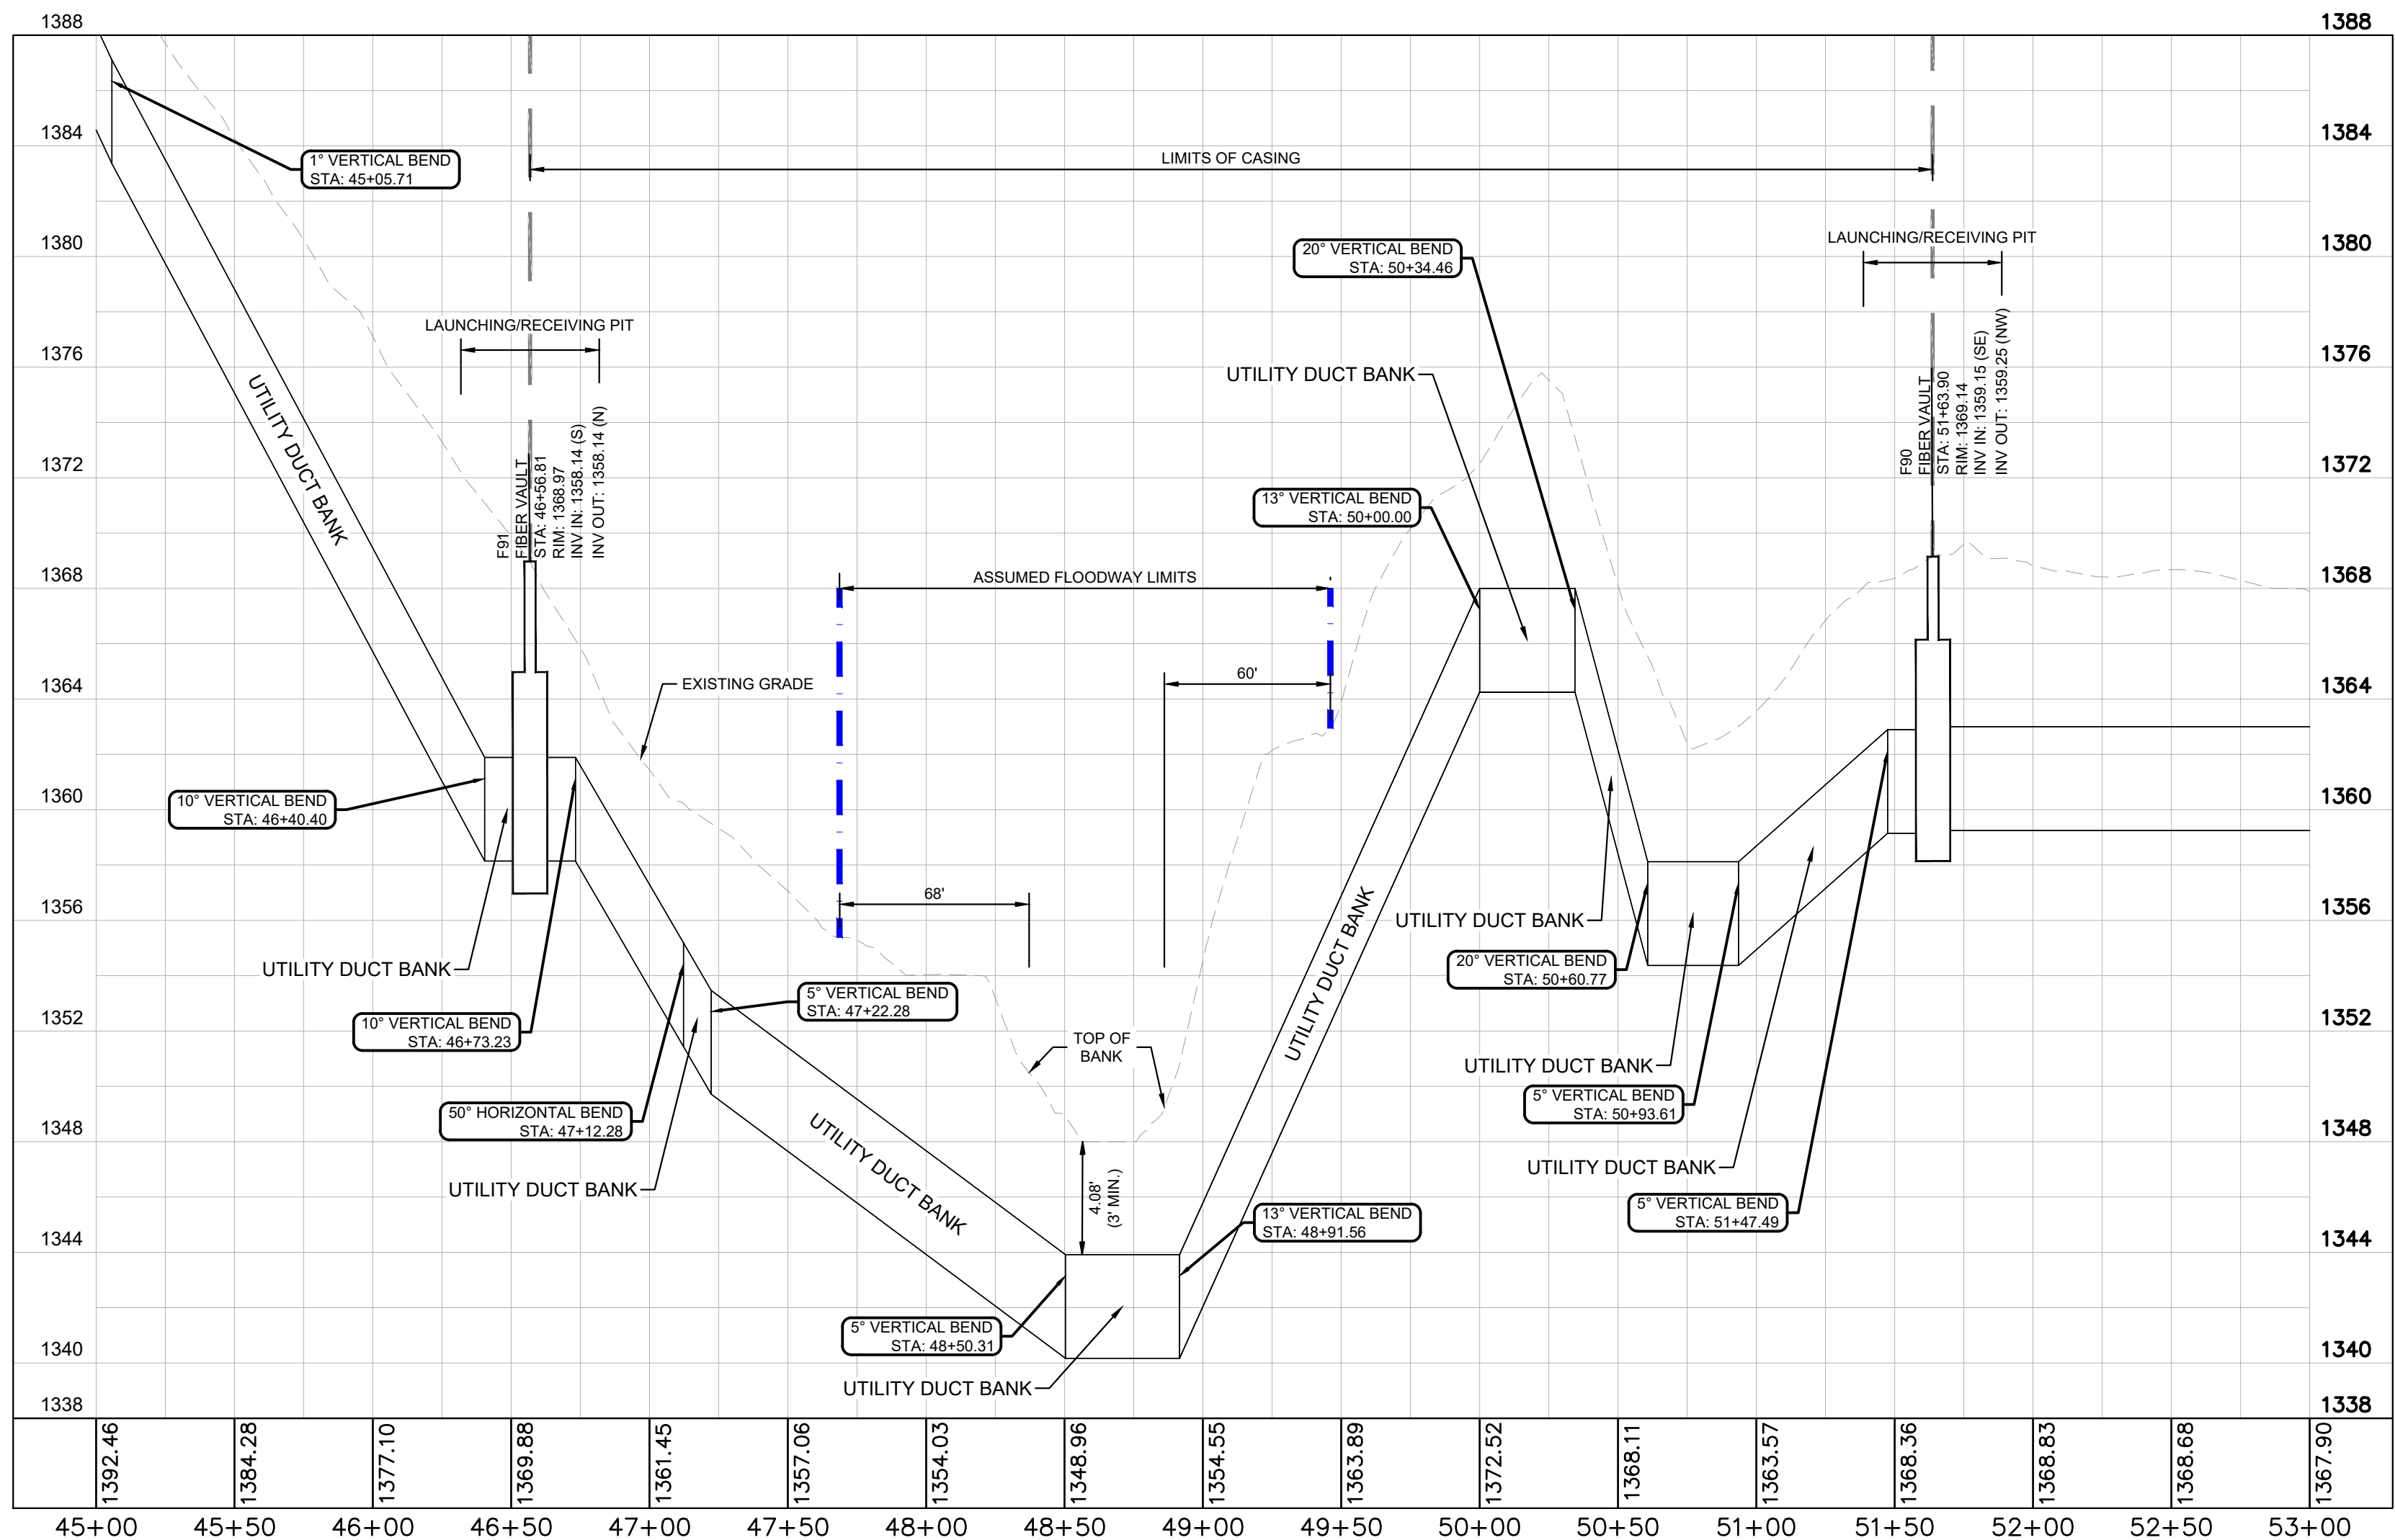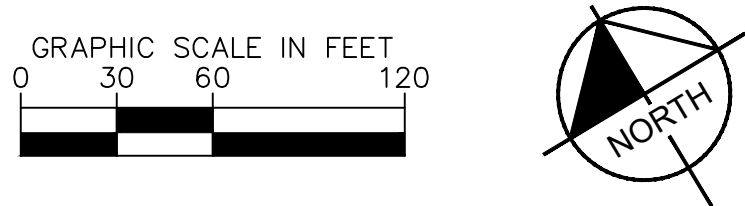

FIBER 11
SCALE 1" = 50' H
1" = 5' V

CONFIDENTIAL

PROJECT ADDRESS

N. PARK DRIVE
HAZLE TOWNSHIP, PA

PROJECT DELIVERY PACKAGE

DESIGN DEVELOPMENT

SEAL/SIGNATURE

THE LICENSED PROFESSIONAL SEAL AFFIXED TO THIS SHEET APPLIES ONLY TO THE MATERIAL AND ITEMS SHOWN ON THIS SHEET. ALL DRAWINGS, INSTRUMENTS OR OTHER DOCUMENTS NOT EXHIBITING THIS SEAL, SHALL NOT BE CONSIDERED PREPARED BY THIS PROFESSIONAL, AND THIS PROFESSIONAL EXPRESSLY DISCLAIMS ANY AND ALL RESPONSIBILITY FOR SUCH PLAN, DRAWINGS OR DOCUMENTS NOT EXHIBITING THIS SEAL.

LEGAL NOTICE

REGIONAL LEGAL NOTICE

ISSUE DATE:	01AUG2025	PROJECT NO:	112137012
DRN/ENG:	ACP	CHK/APP:	KW/JM
REV.	DATE	DESCRIPTION	
0	01AUG2025	105 PERMIT - MAJ AMENDMENT	
1	03NOV2025	105 PERMIT - MAJ AMEND RESUBMISSION	

ANY UNAUTHORIZED USE OR REPRODUCTION OF THIS DOCUMENT IN WHOLE OR IN PART IS PROHIBITED. DELETE THIS DOCUMENT IF YOU HAVE RECEIVED IT IN ERROR.

MECHANICAL ENGINEER: BALA CONSULTING ENGINEERS, INC. MIKE DEL MONTE 610.994.8314 1285 DRUMMERS LANE, SUITE 200 WAYNE, PA 19087	ELECTRICAL ENGINEER: BALA CONSULTING ENGINEERS, INC. BRUCE YOUNG 610.449.8000 1285 DRUMMERS LANE, SUITE 200 WAYNE, PA 19087
CIVIL ENGINEER: KIMLEY-HORN AND ASSOCIATES, INC. JUSTIN MOERER, P.E. 2871 6817150 620 W GERMANTOWN PIKE, SUITE 320 PLYMOUTH MEETING, PA 19062	STRUCTURAL ENGINEER: THORNTON TOMASETTI ANDREW BLASETTI 267.238.4000 1700 MARKET STREET, SUITE 1750 PHILADELPHIA, PA 19103
ARCHITECT: HKS, INC. BERNARD J WOYTEK 125 S C MARK ST #1100 CHICAGO, IL 60603	FIRE PROTECTION: BALA CONSULTING ENGINEERS, INC. THOMAS M. HALL 610.994.8380 1285 DRUMMERS LANE, SUITE 200 WAYNE, PA 19087
TELECOM ENGINEER: BALA CONSULTING ENGINEERS, INC. MIKE DEL MONTE 610.994.8314 1285 DRUMMERS LANE, SUITE 200 WAYNE, PA 19087	SECURITY ENGINEER: ZRETA SCOTT BRINKMAN 855.559.2382 600 1ST AVE SUITE 102, PHB 2087 SEATTLE, WA 98104

PROJECT:

PROJECT HAZELNUT

TITLE:

JOINT PERMIT EXHIBIT

DRAWING:


EX-2

SHEET:



PAPER SIZE:	SCALE:	AGILE NO:	REV:
ARCH E1	AS SHOWN		0

STREAM IMPACT SUMMARY

ID	Type of Impact	Permanent Impact		
		Length	Width	Area
P2	6" PVC Irrigation Pipe	100 LF	0.52 FT	52 SF
P3	1" PVC Electrical Conduit	100 LF	0.1 FT	10 SF
P4	10" PVC Irrigation Pipe	100 LF	0.88 FT	88 SF
Total		150 SF		

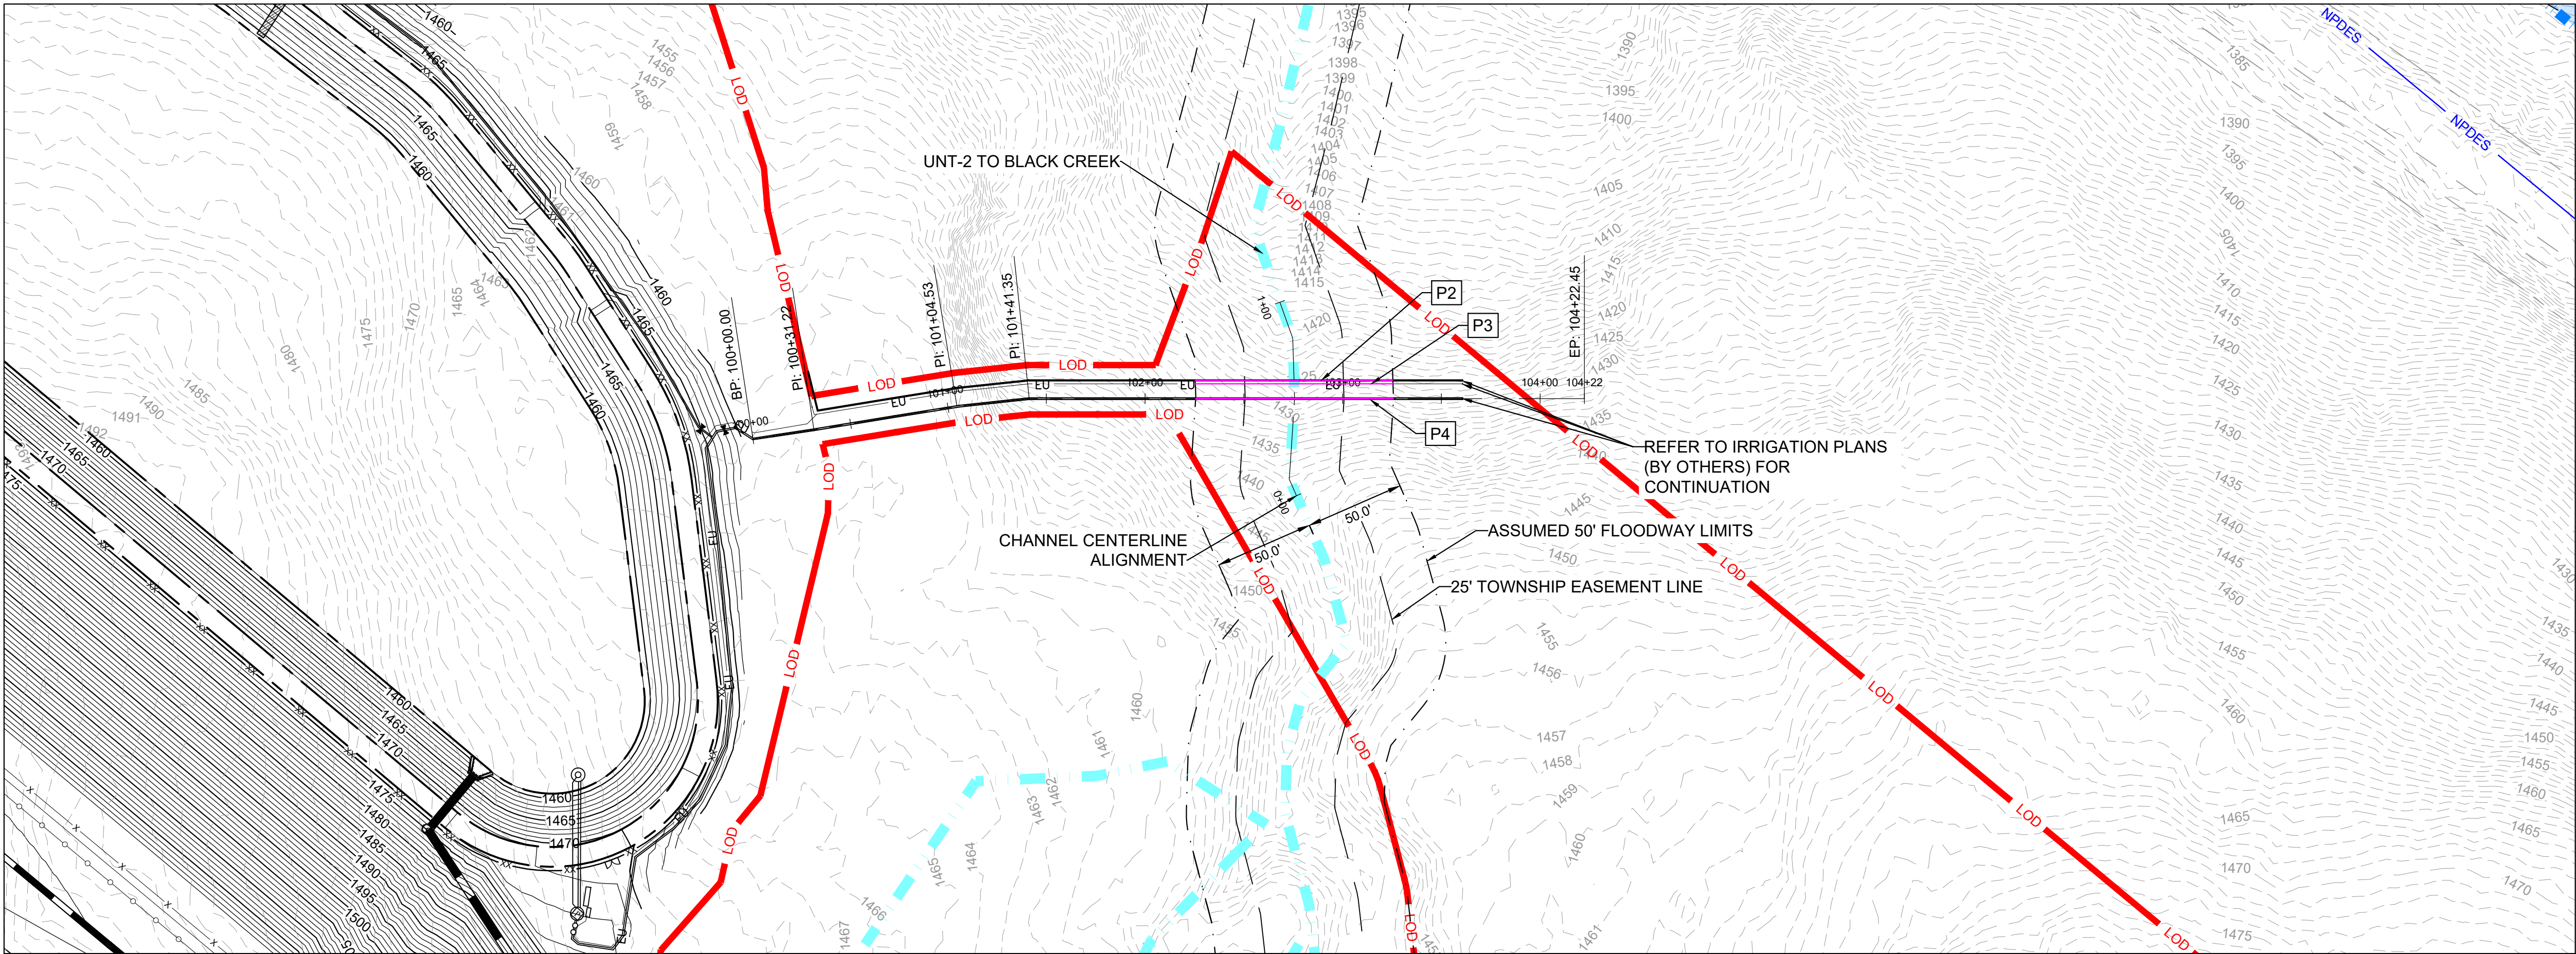


STREAM IMPACT ENLARGEMENT

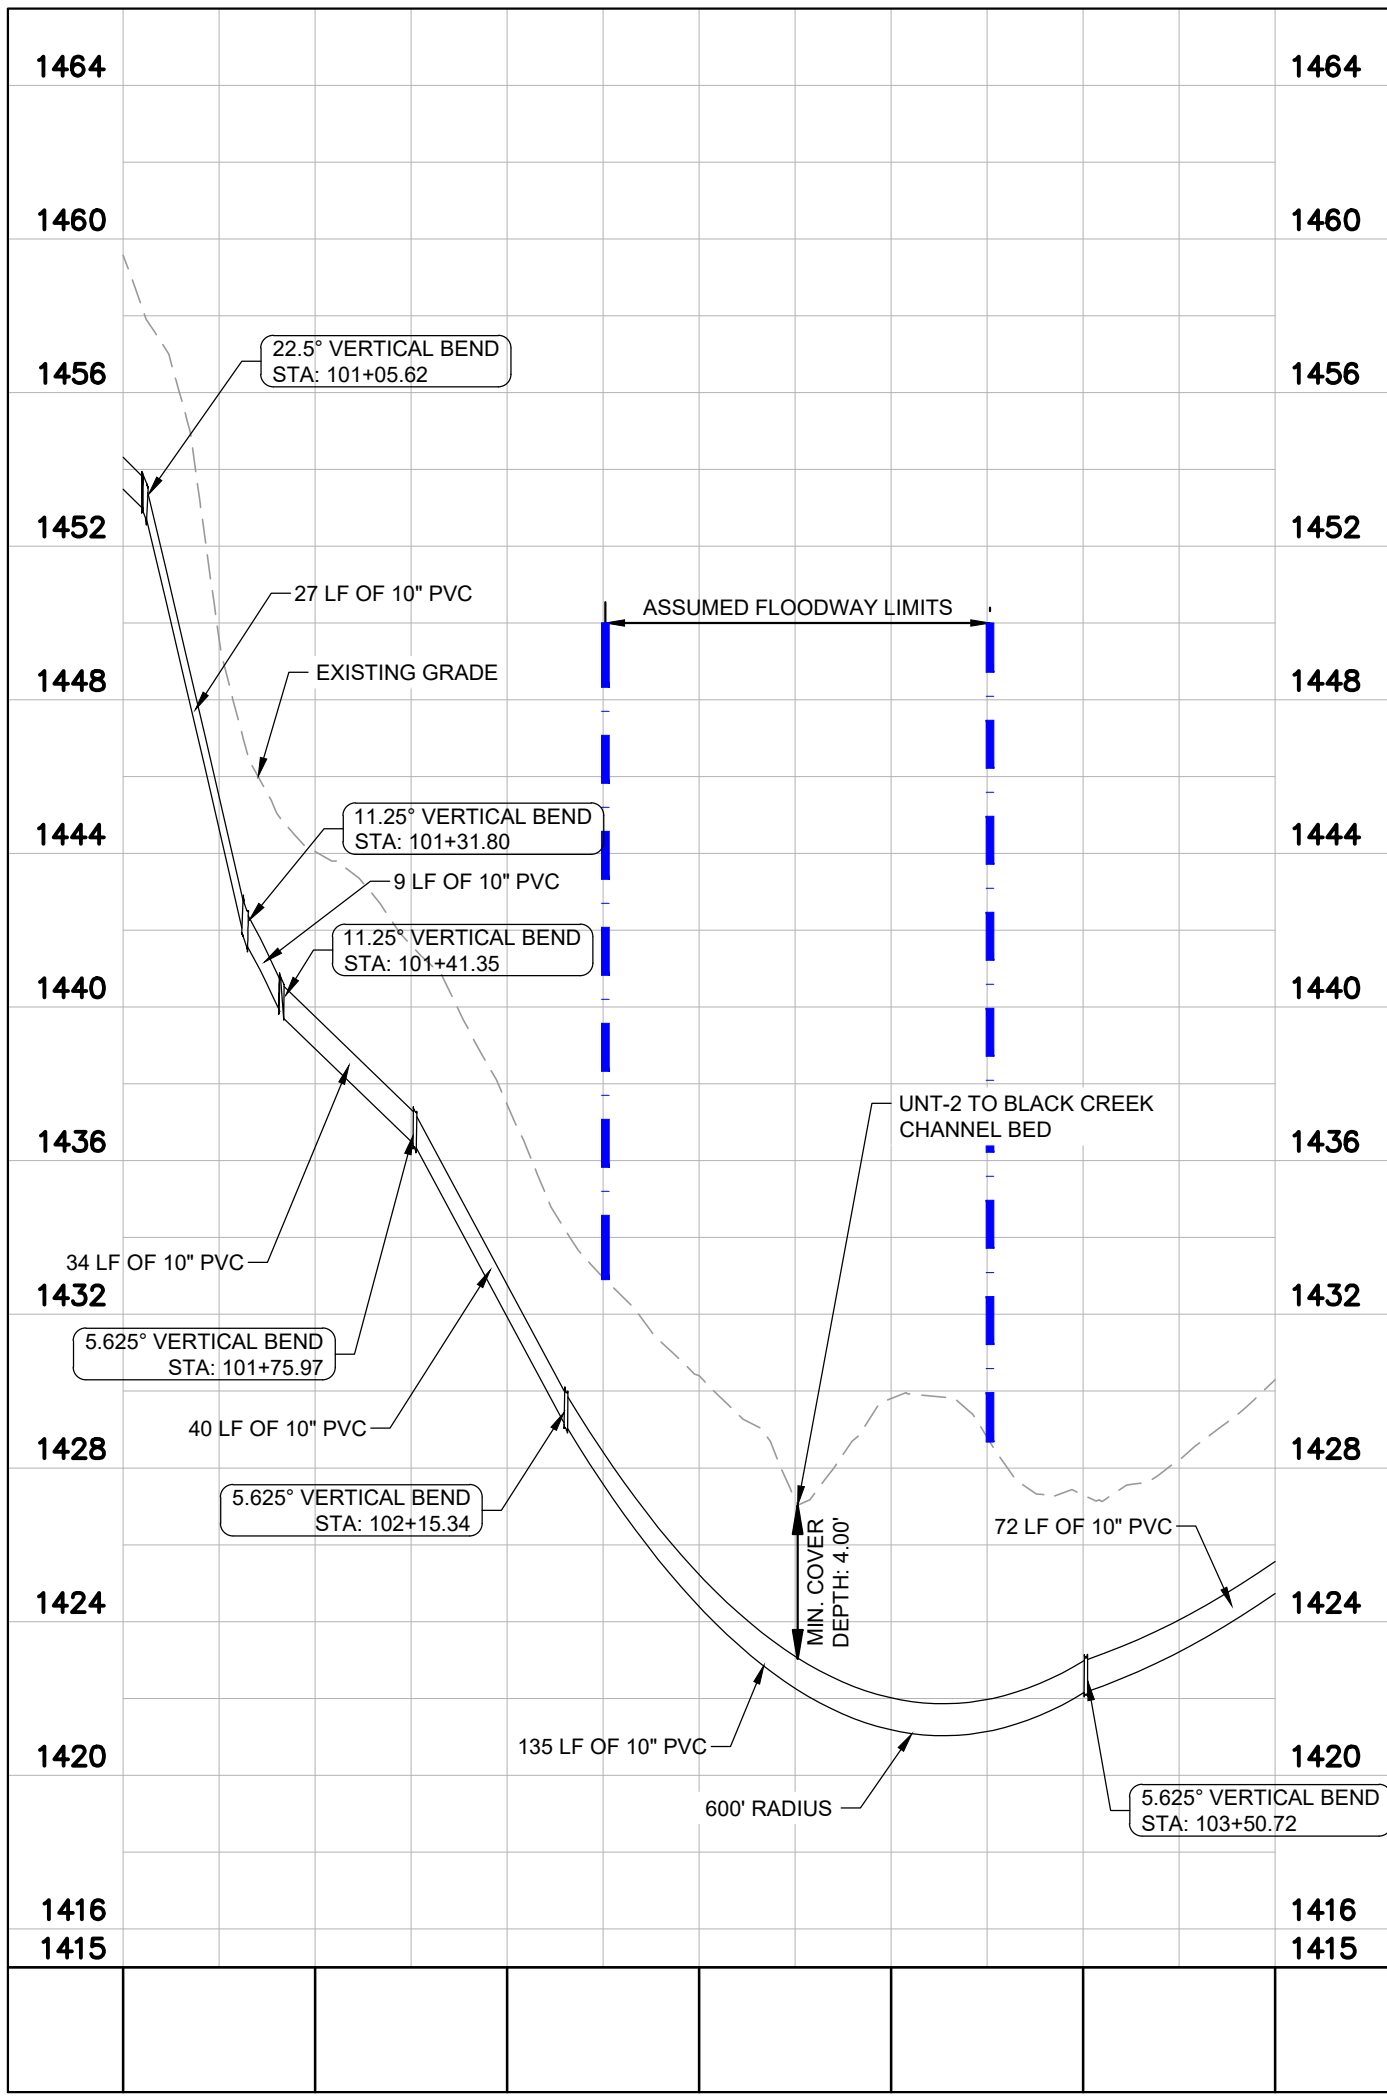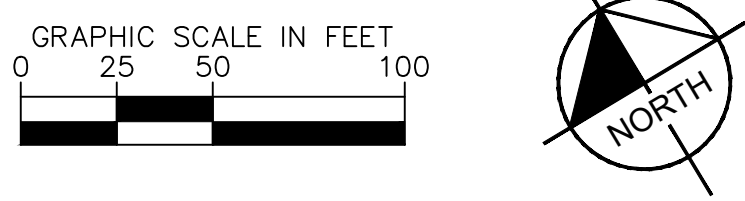

IRRIGATION ALIGNMENT
SCALE 1" = 50' H
1" = 5' V

NOTE: THE UTILITIES WILL BE BORED AT THE SAME TIME AND THE PROFILES WILL BE IDENTICAL FOR ALL LINES. CONTRACTOR SHALL INSTALL PIPES WITH MINIMUM 4 FT OF COVER.

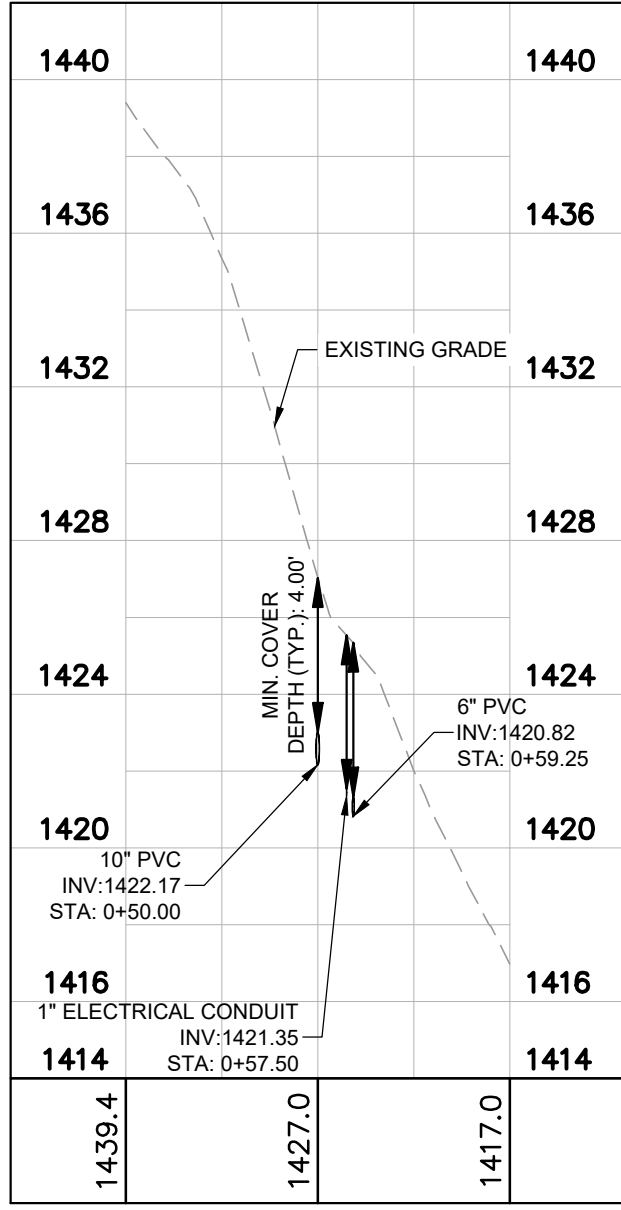

CHANNEL CENTERLINE
SCALE 1" = 50' H
1" = 5' V

CONFIDENTIAL

PROJECT ADDRESS

N. PARK DRIVE
HAZLE TOWNSHIP, PA

PROJECT DELIVERY PACKAGE

DESIGN DEVELOPMENT

SEAL/SIGNATURE

THE LICENSED PROFESSIONAL SEAL AFFIXED TO THIS SHEET APPLIES ONLY TO THE MATERIAL AND ITEMS SHOWN ON THIS SHEET. ALL DRAWINGS, INSTRUMENTS OR OTHER DOCUMENTS NOT EXHIBITING THIS SEAL, SHALL NOT BE CONSIDERED PREPARED BY THIS PROFESSIONAL, AND THIS PROFESSIONAL EXPRESSLY DISCLAIMS ANY AND ALL RESPONSIBILITY FOR SUCH PLAN, DRAWINGS OR DOCUMENTS NOT EXHIBITING THIS SEAL.

LEGAL NOTICE

REGIONAL LEGAL NOTICE

ISSUE DATE:	01AUG2025	PROJECT NO:	112137012
DR/IN/ENG:	ACP	CHK/APP:	KW/JM
REV.	DATE	DESCRIPTION	
0	01AUG2025	10% PERMIT - MAJ AMENDMENT	
1	03NOV2025	10% PERMIT - MAJ AMEND RESUBMISSION	

CONFIDENTIAL
ANY UNAUTHORIZED USE OR REPRODUCTION OF THIS DOCUMENT IN WHOLE OR IN PART IS PROHIBITED. DELETE THIS DOCUMENT IF YOU HAVE RECEIVED IT IN ERROR.

MECHANICAL ENGINEER: BALA CONSULTING ENGINEERS, INC. MIKE DEL MONTE 610.994.9314 1285 DRUMMERS LANE, SUITE 200 WAYNE, PA 19087	ELECTRICAL ENGINEER: BALA CONSULTING ENGINEERS, INC. BRUCE YOUNG 610.449.8000 1285 DRUMMERS LANE, SUITE 200 WAYNE, PA 19087
CIVIL ENGINEER: KIMLEY-HORN AND ASSOCIATES, INC. JUSTIN MOERER, P.E. (267) 681-0150 620 W GERMANTOWN PKE, SUITE 320 PLYMOUTH MEETING, PA 19062	STRUCTURAL ENGINEER: THORNTON TOMASETTI ANDREW BLASETTI 267.238.4000 1700 MARKET STREET, SUITE 1750 PHILADELPHIA, PA 19103
ARCHITECT: HKS, INC. BERNARD J WOYTEK 312.933.7982 125 S CLARK ST #1100 CHICAGO, IL 60603	FIRE PROTECTION: BALA CONSULTING ENGINEERS, INC. THOMAS M. HALL 610.994.9300 1285 DRUMMERS LANE, SUITE 200 WAYNE, PA 19087
TELECOM ENGINEER: BALA CONSULTING ENGINEERS, INC. MIKE DEL MONTE 610.994.9314 1285 DRUMMERS LANE, SUITE 200 WAYNE, PA 19087	SECURITY ENGINEER: ZRETA SCOTT BRINKMAN 855.559.2382 600 1ST AVE, SUITE 102, PHB 2087 SEATTLE, WA 98104

PROJECT: PROJECT HAZELNUT

TITLE: JOINT PERMIT EXHIBIT

DRAWING: EX-3 SHEET:

PAPER SIZE:	SCALE:	AGILE NO:	REV:
ARCH E1	AS SHOWN		0