

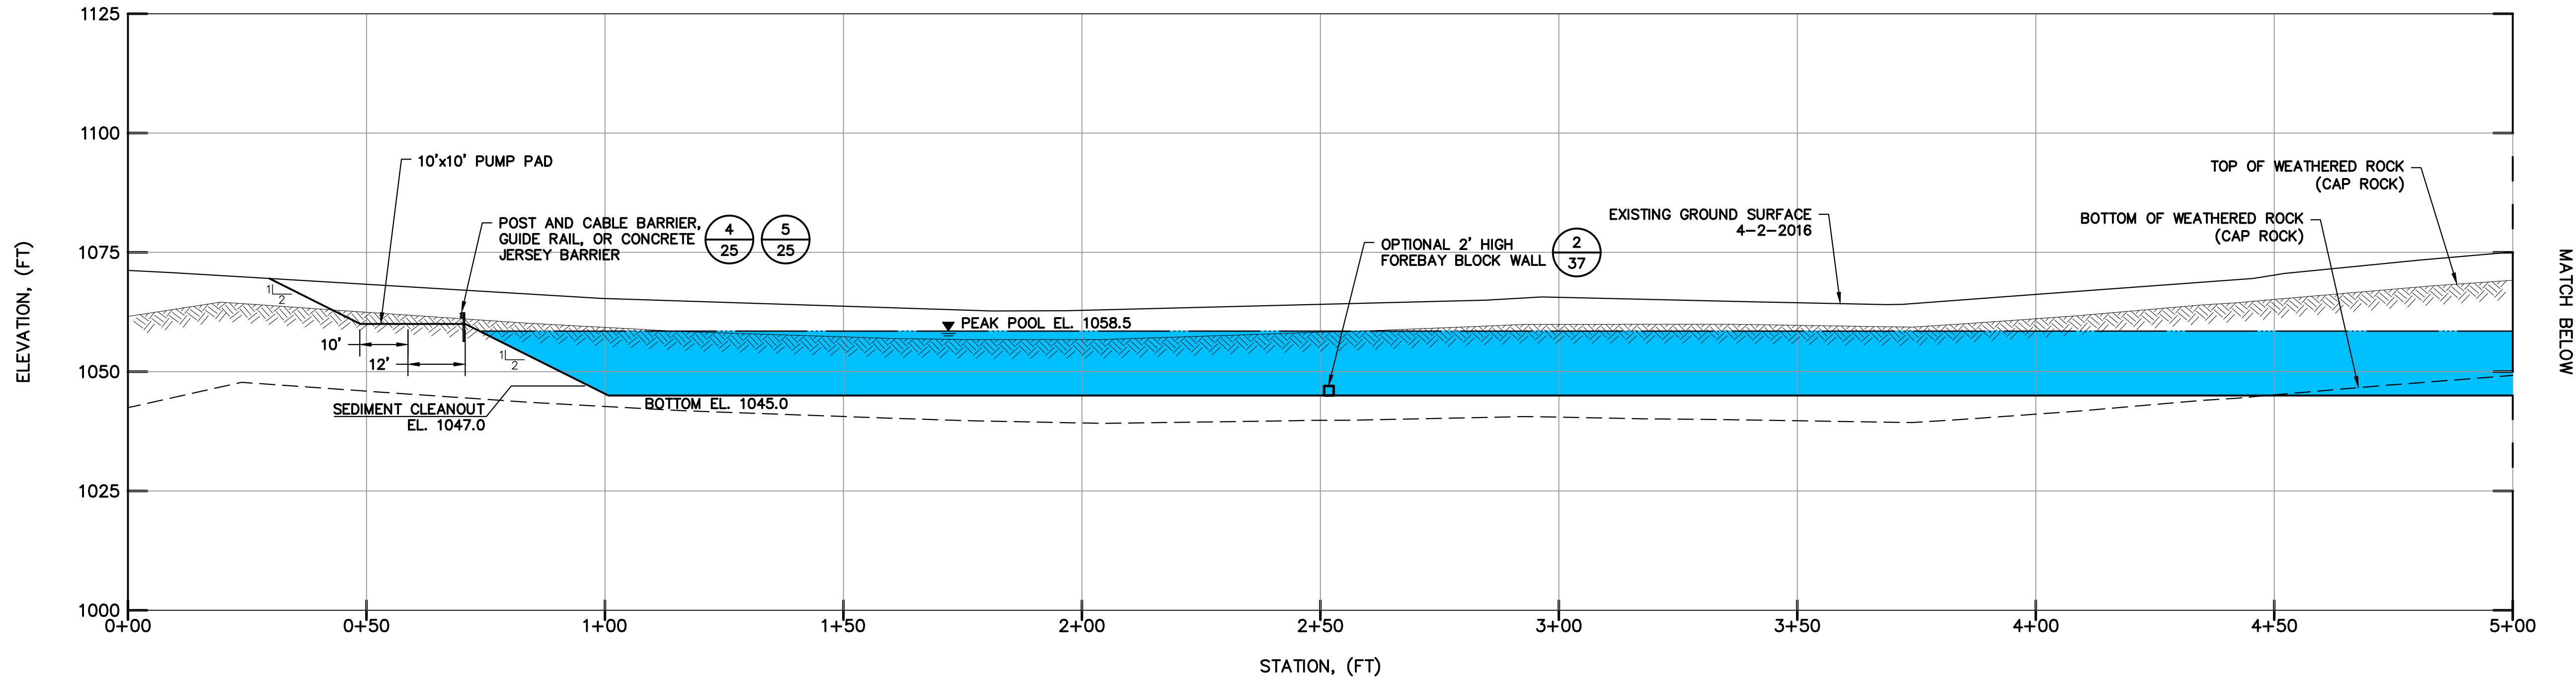


Wednesday, January 3, 2018 5:06:57 PM


R:\2015\152596 - SGI Disposal Embankment\Drawings\Northern Tract\Exhibit 13-Sediment Pond 1 Cross-Sections-R0.dwg

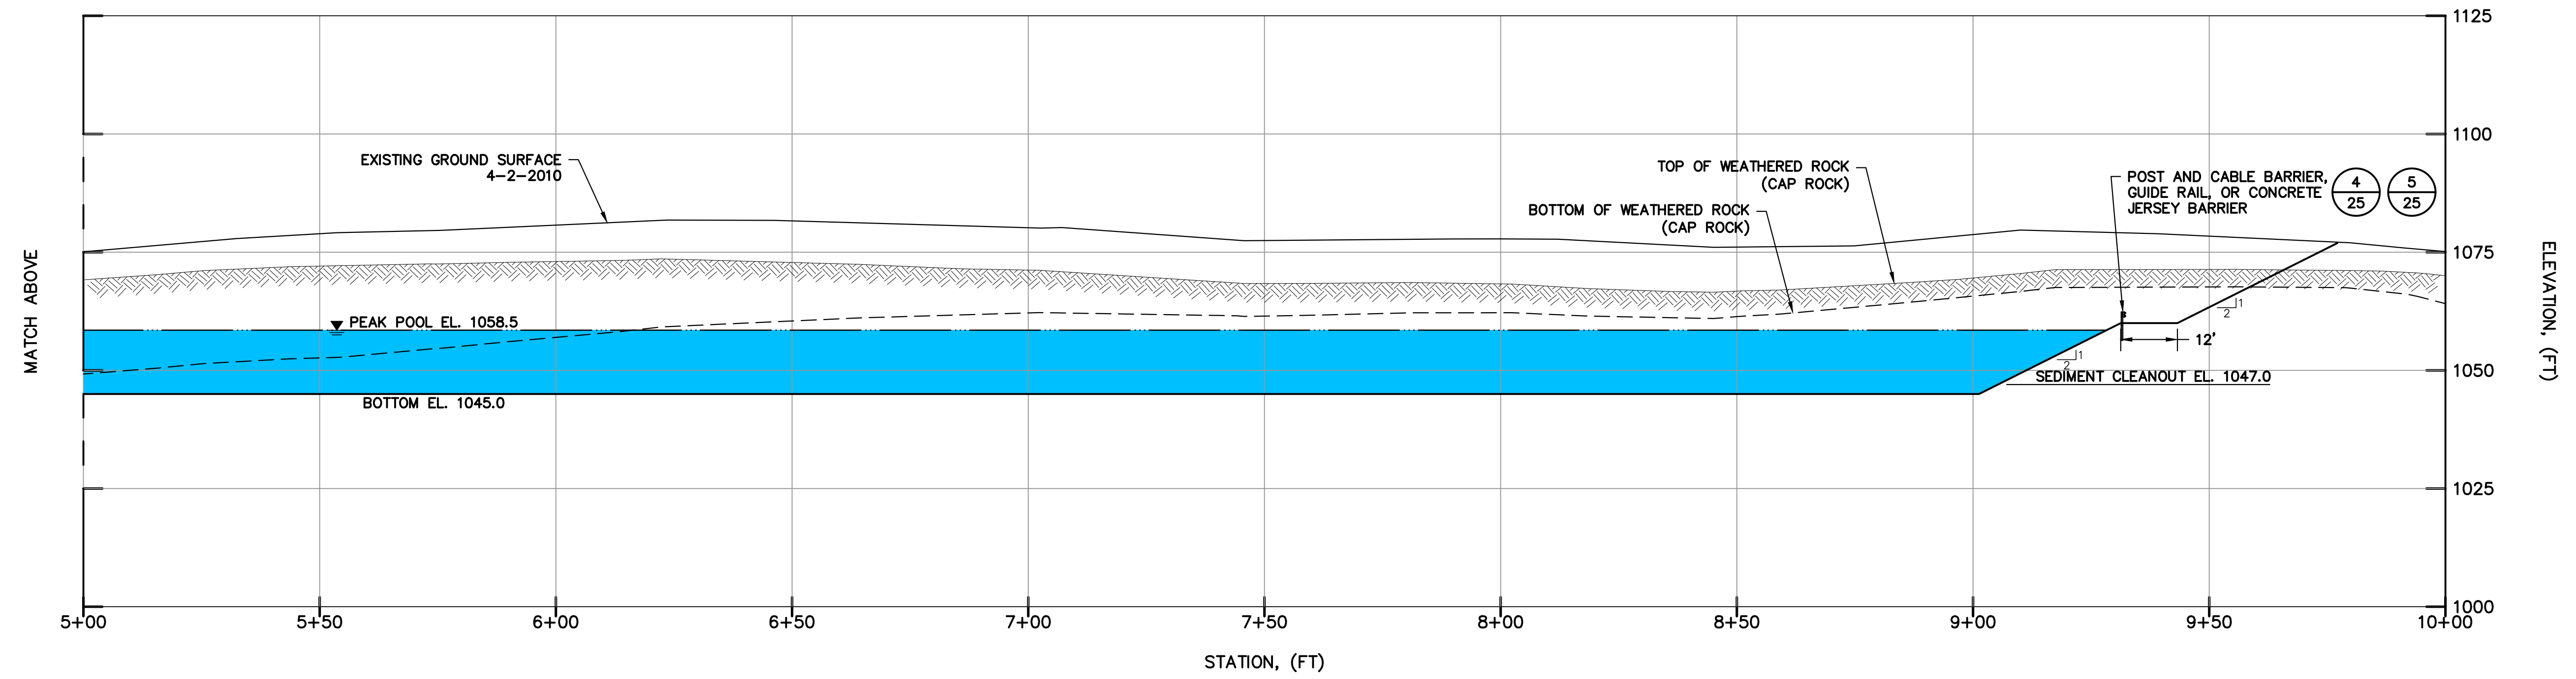

NT POND NO. 1 - SECTION D-D

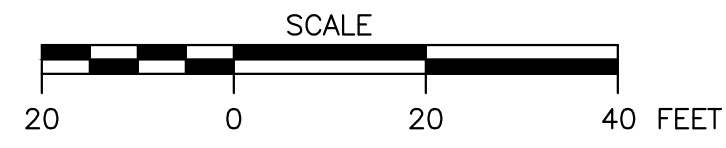

NT POND NO. 1 - SECTION D-D (CONTINUED)

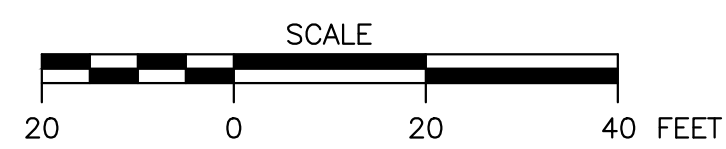

NOTES / REVISIONS					
ISSUED FOR	DATE	REV.	REVISION DESCRIPTION	MADE BY	CHKD BY DATE
		1			
		2			
		3			

SEAL:

D'APPOLONIA
701 RODI ROAD, FLOOR 2
PITTSBURGH, PENNSYLVANIA 15225-4559
(412) 856-9440 FAX (412) 856-9535

PROJECT NUMBER: 152596A
FILE NAME: Exhibit 13-Sediment Pond 1 Cross-Sections-R0.dwg

DRAWN BY: AJM
CHECKED BY: RMS/MDW
DATE: 9/29/2016
DATE: 12/22/2017

SPECIALTY GRANULES LLC
CHARMIAN - NORTHERN TRACT QUARRY

EXHIBIT 13
NT POND NO. 1 - CROSS-SECTIONS

SCALE: AS SHOWN
DRAWING NO. 32
REV 0