

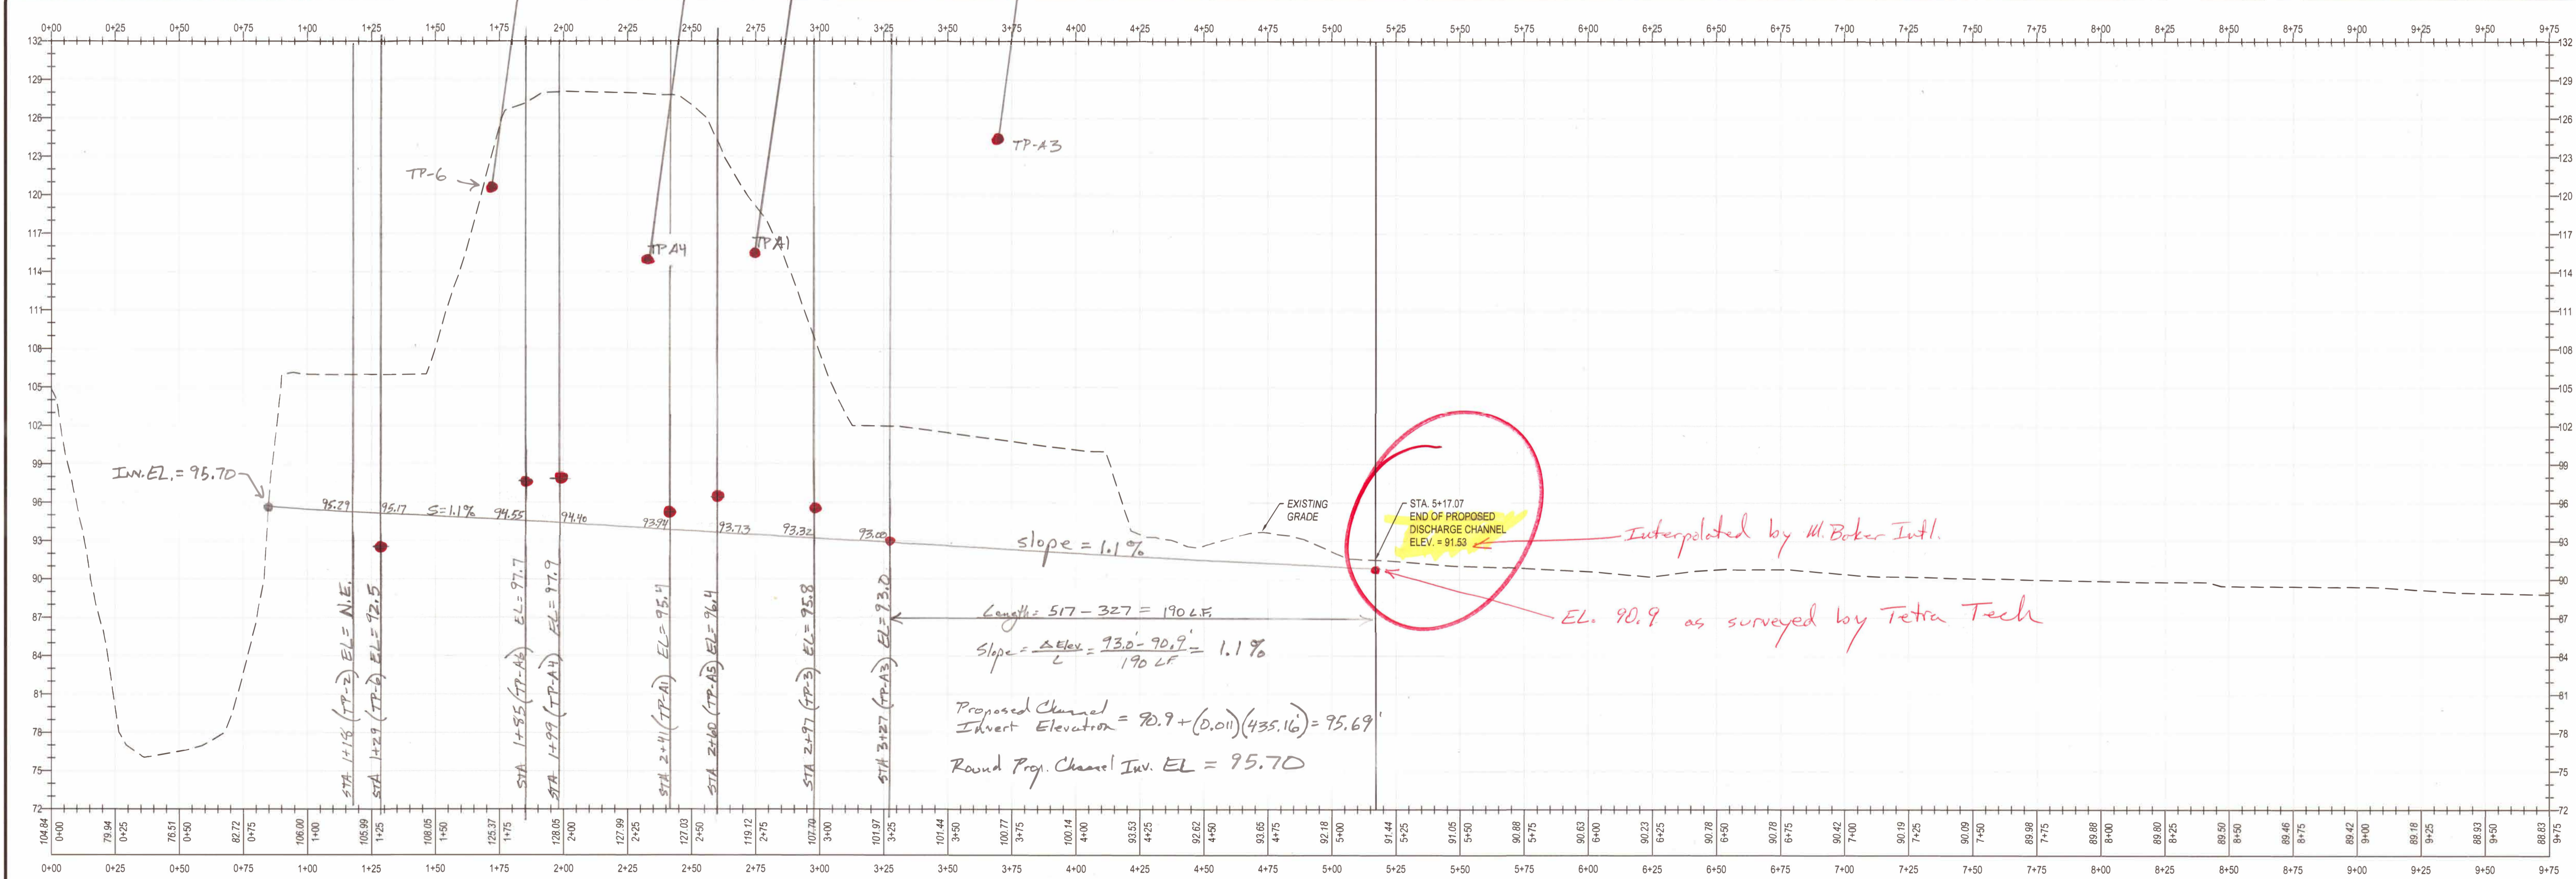


Appendix 1, Exhibit 3, Plate 8

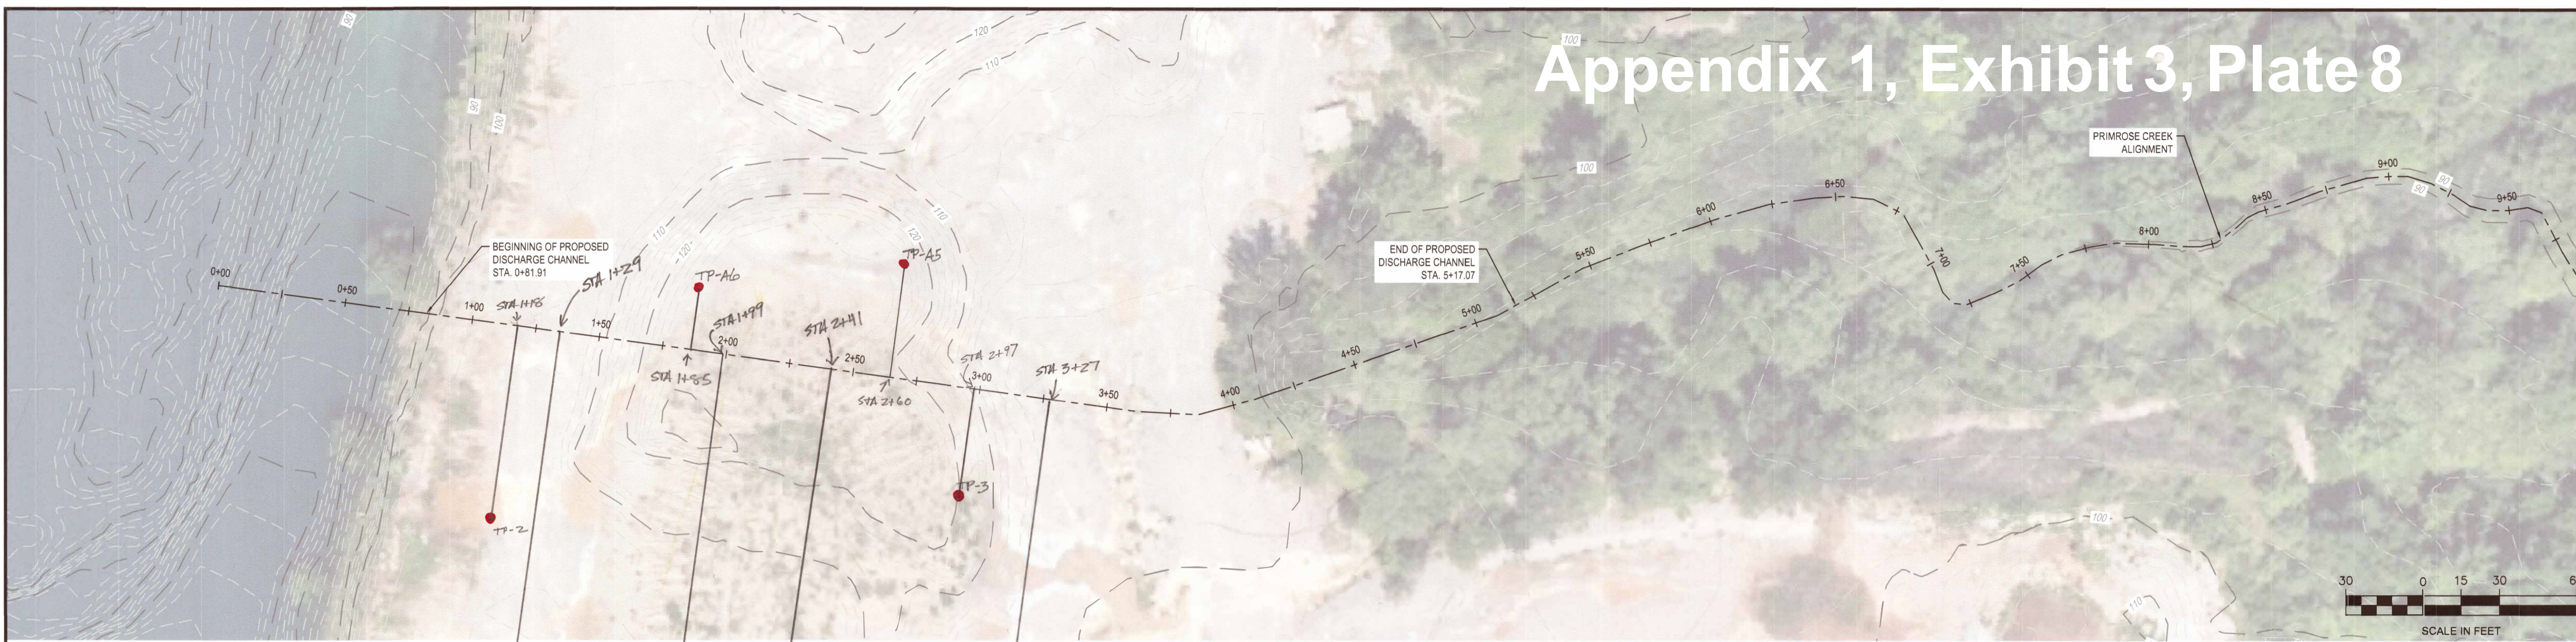


STREAM CENTERLINE PROFILE
SCALE: 1"=30 H, 1"=6V

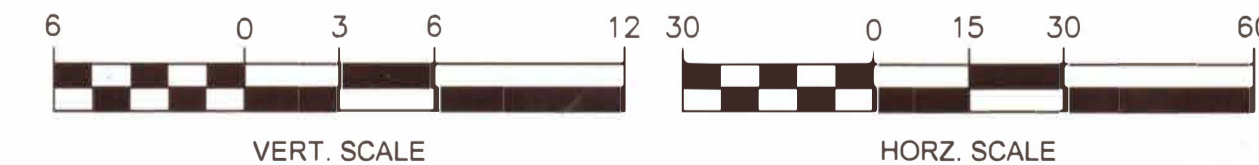

SUBMITTED:	DATE:	DSN/DWN:	AK
APPROVED:	DATE:	CHK:	NS
APPROVED:	DATE:	S.O. NO.:	196054
		FILE:	

REVISIONS	
1	
2	
3	
4	
5	
6	
7	
8	

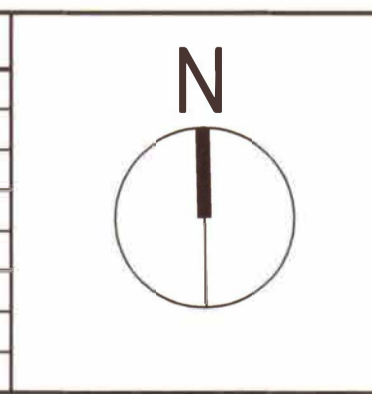

PRIMROSE CREEK RESTORATION PROJECT
 PADEP
 SOLEBURY TOWNSHIP, BUCKS COUNTY, PA
Michael Baker INTERNATIONAL MICHAEL BAKER INTERNATIONAL
 100 AIRSIDE DR, MOON TWP, PA

PRIMROSE CREEK
 STREAM CENTERLINE
 PROFILE EXHIBIT
 SCALE: 1" = 30'
 DATE: 08/10/2023

DRAWING NO.
PR-1
 SHEET NO.
01 of 01