
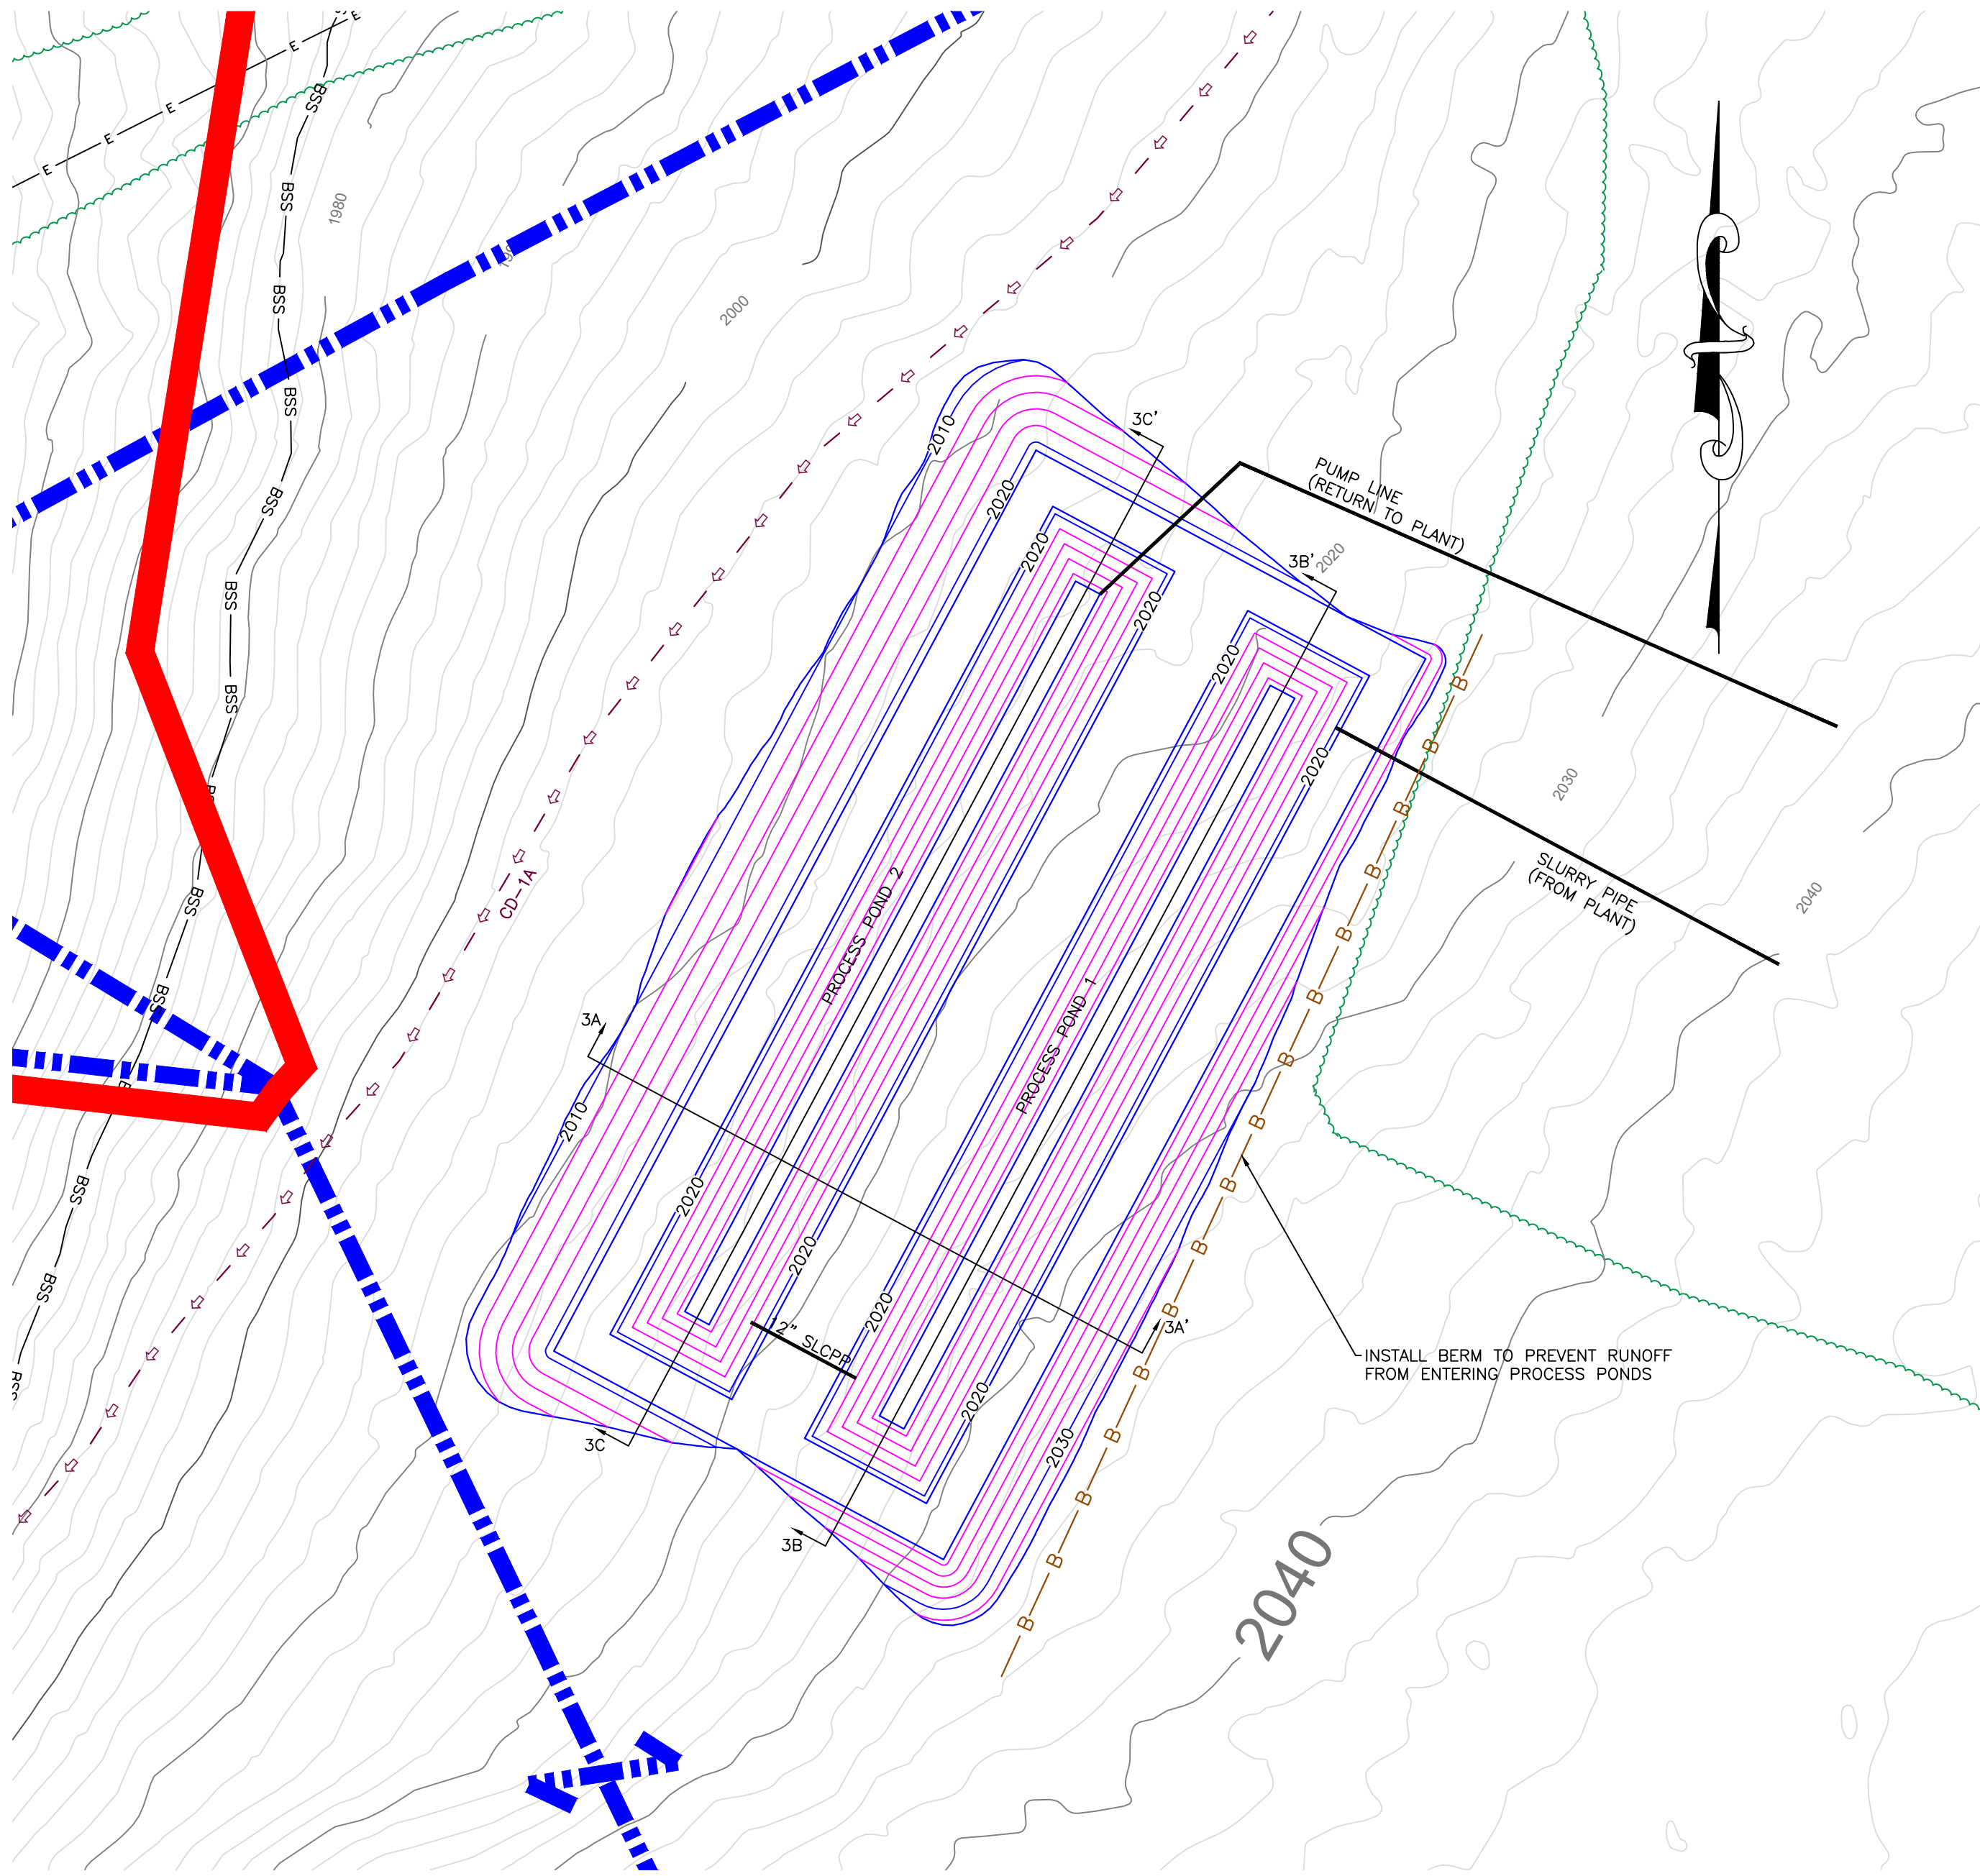
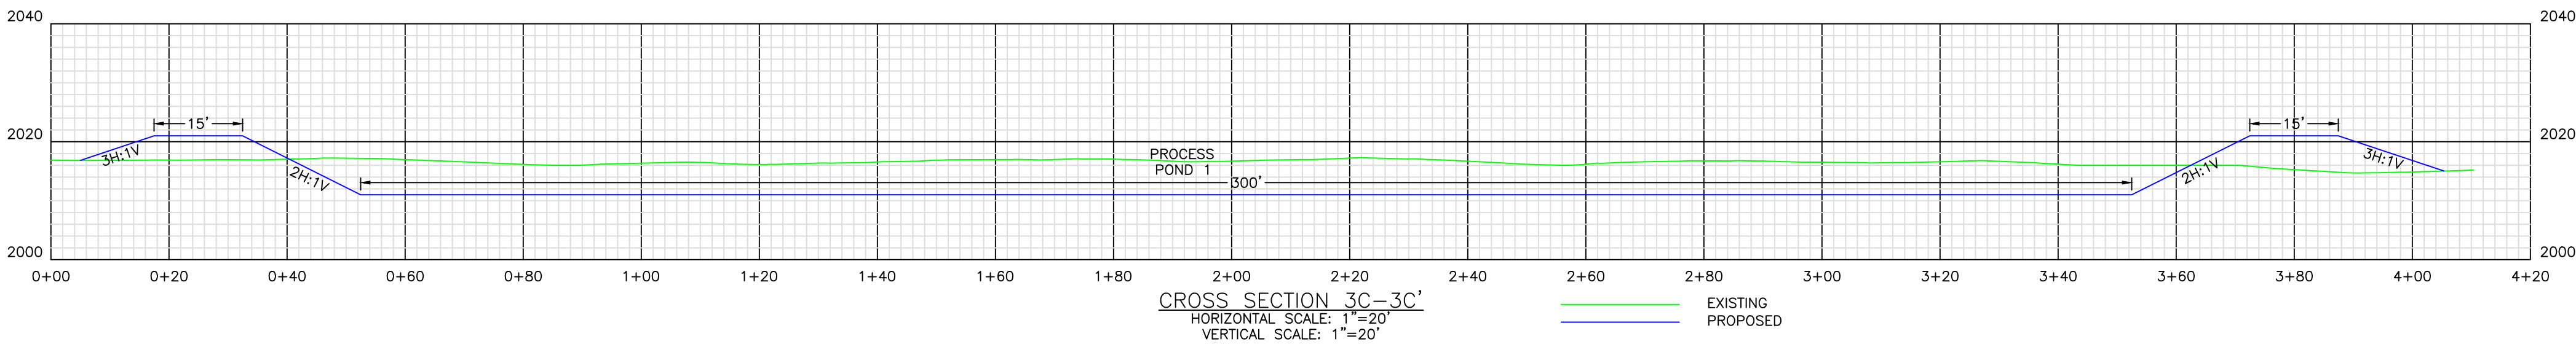
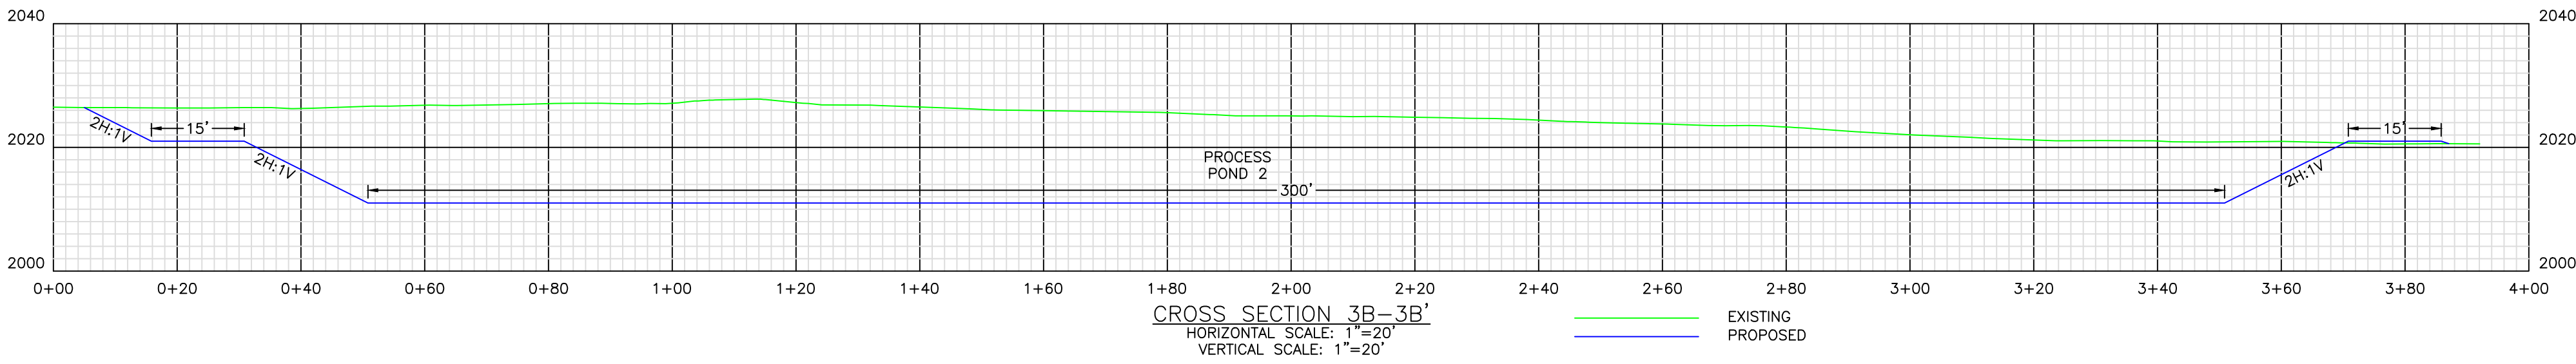
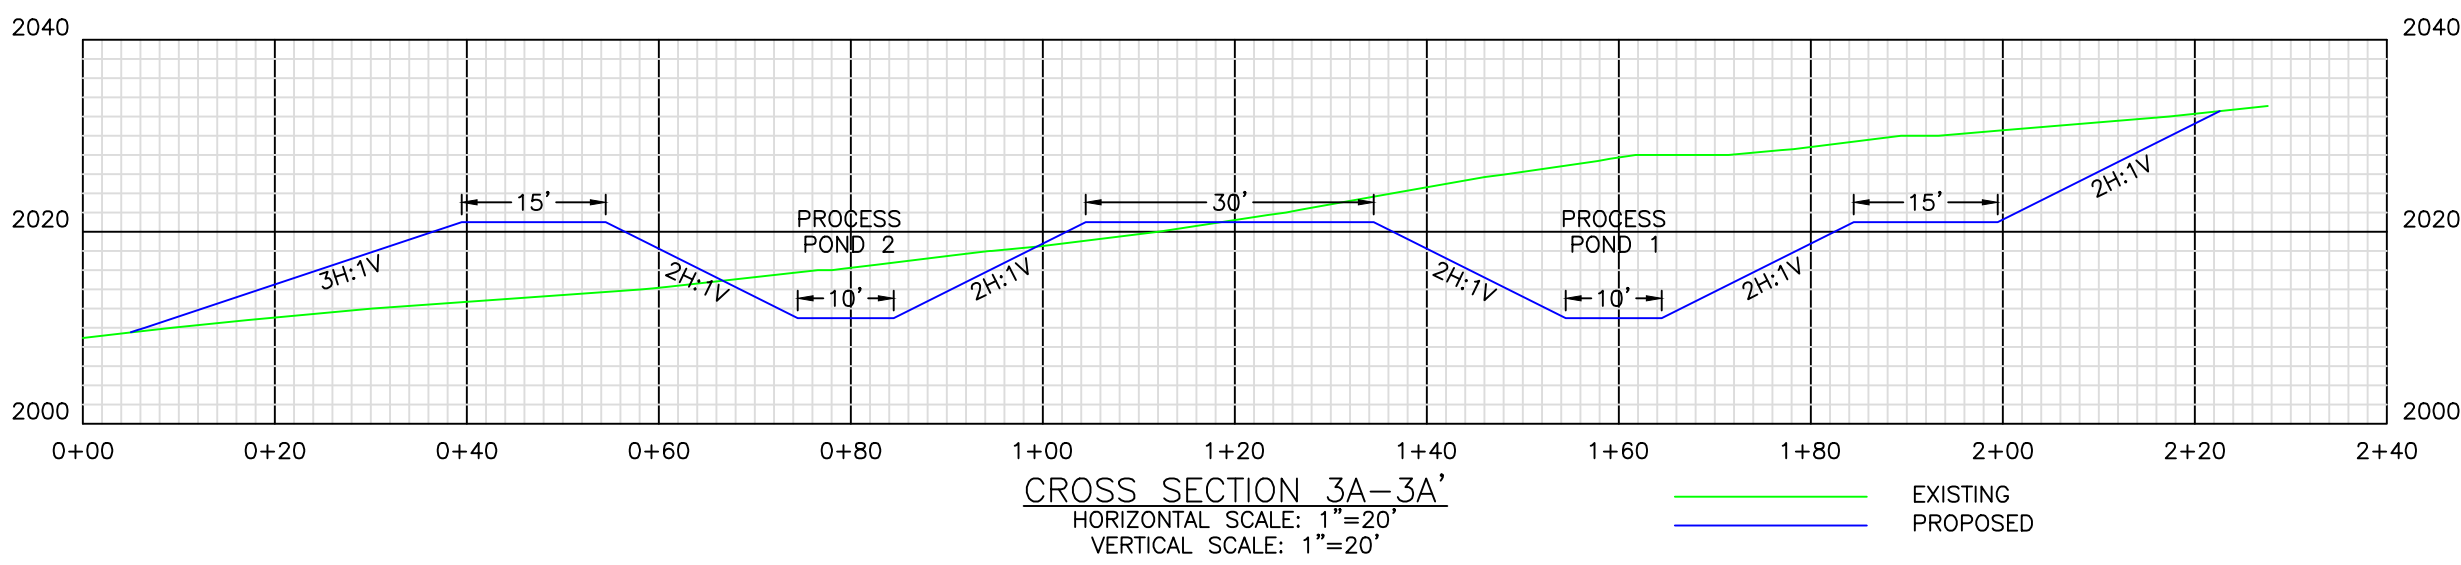
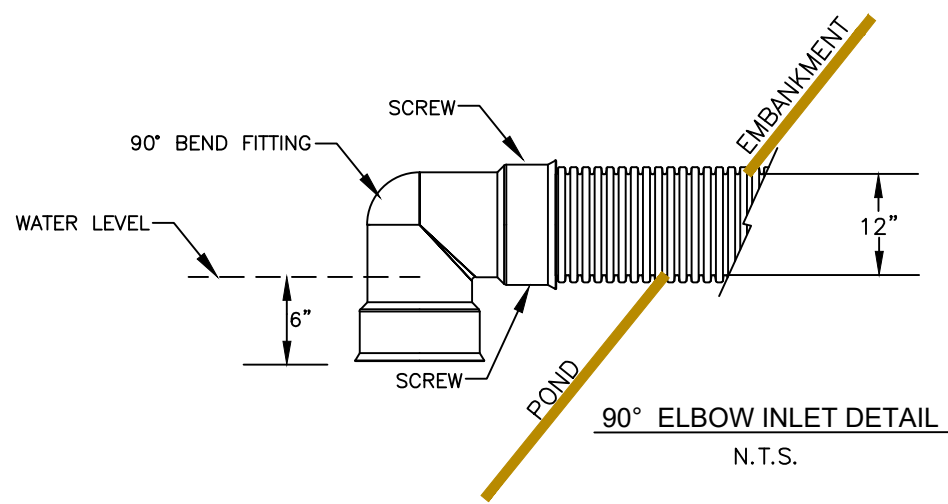


LEGEND

- 1600
BSS
PROPOSED COLLECTION DITCH
B
1600
E
E
PROPERTY LINE
PERMIT LINE
- EXISTING CONTOURS (2' INTERVAL)
CROP - BOTTOM OF FREEPORT SANDSTONE
PROPOSED EARTHEN BERM
PROPOSED CONTOURS (2' INTERVAL)
EXISTING TREE LINE
EXISTING ELECTRIC LINE
PROPERTY LINE
PERMIT LINE

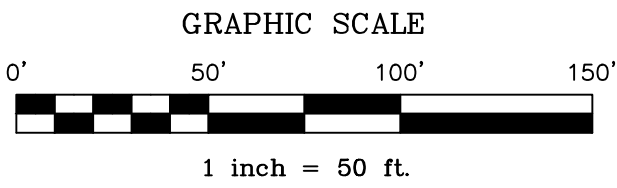

A STAKE SHALL BE PLACED NEAR THE CENTER OF THE POND WITH THE CLEAN OUT ELEVATION CLEARLY MARKED ON IT.

DRAWING FILE NAME: Rockwood Quarry 2024.dwg			
NO.	DATE	DESCRIPTION	BY

EXHIBIT 13 - SHEET 3

PROCESS PONDS 1 & 2 DETAILS
ROCKWOOD STONE, LLC
ROCKWOOD QUARRY

BLACK TOWNSHIP, SOMERSET COUNTY

SCALE: 1" = 50'

DATE: 01-31-2025



Earthtech, Inc.
966 Pleasant Hill Road, Somerset, PA 15501
Telephone: (814) 266-6402
<http://www.earthtechinc.net>