

Erosion and Sediment Control Plan Narrative

Atlantic Sunrise Project
Proposed Central Penn Line North
Lenox Township
Susquehanna County
Pennsylvania

Prepared For:




Transcontinental Gas Pipe Line Company, LLC
2800 Post Oak Blvd
Houston, TX, 77251

Issued: August 2015
Revised: December 2015
Revised: February 2016
Revised: March 2016
Revised: October 2016
Revised: April 2017
Revised: August 2017

BL Project No. 14C4909

Prepared By:
BL Companies
4242 Carlisle Pike, Suite 260
Camp Hill, PA 17011

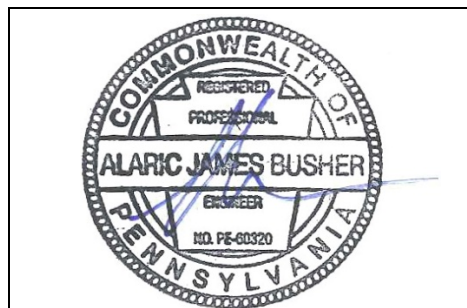

Alaric J Busher, PE
P.E. 60320

CONTENTS

<u>Part</u>	<u>Description</u>	<u>Page</u>
1.0	GENERAL INFORMATION	1
1.1	Topographic Features	
	USGS Site Location Map	2
	Aerial Location Map	3
1.2	Soil Characteristics	4
	Soil Association Map.....	9
1.3	Earth Disturbance Activity.....	11
1.4	Project Site Runoff.....	18
	1.4.1 Off-Site Discharge Analysis	18
1.5	Surface Water Classification.....	18
1.6	<i>BMP Description Narrative.....</i>	18
1.7	<i>BMP Installation Sequence Narrative.....</i>	23
1.8	Supporting Calculations and Measurements	28
1.9	Plan Drawings.....	28
1.10	Maintenance Program.....	28
1.11	Material Recycling and Disposal.....	29
1.12	Soil Conditions and Geologic Formations	34
1.13	Thermal Impacts	36
1.14	E&S Plan and PCSM/SR Plan Consistency.....	38
1.15	Riparian Forest Buffers	38
1.16	Antidegradation Requirements	39
1.17	Site Restoration	42

APPENDICES

<u>Part</u>	<u>Description</u>
Appendix A	Compost Filter Sock Design E&S Worksheet #1
Appendix B	<i>Channel Design</i> E&S Worksheet #11 Diversion Swale Drainage Area Map
Appendix C	<i>Clean Water Crossing Details</i> PADEP Standard E&S Worksheet #20 Diversion Channel Riprap Sizing <i>Temporary Slope Pipe Design Calculations</i> Waterbar End Treatment Detail

CONTENTS (Continued)

Appendix D	<i>Surface Water Classification Table</i>
Appendix E	Contractor Yard and Staging Area Design
Appendix F	United States Department of Agriculture Natural Resources Conservation Service Custom Soil Resource Report
Appendix G	Supporting Information
Appendix H	<i>Riparian Area Impact and Restoration Plan</i>

1.0 GENERAL INFORMATION


The following narrative was prepared as a supplement to the Transcontinental Gas Pipe Line Company, LLC (Transco) Environmental Construction Plan (ECP), provided as **Section 4 of the Erosion and Sediment Control General Permit 2 (ESCGP-2) Notice of Intent (NOI)** which was prepared for the Atlantic Sunrise Project (Project). The portion of the Project proposed as part of this ESCGP-2 Permit Application consist of a proposed 30-inch Central Penn Line North (CPL North), 42-inch Central Penn Line South (CPL South), associated temporary and permanent facilities, and access roads. This Erosion and Sediment Control (E&SC) Narrative is intended to describe the erosion and sediment control design for the pipeline right-of-way (ROW) corridor, contractor yards, and staging areas to be constructed as part of the proposed CPL North pipeline within Susquehanna County, Pennsylvania. Refer to **Appendix E of this E&SC Narrative** for design calculations for proposed temporary contractor yards and staging areas. Similar E&SC narratives were prepared, under separate cover, for each county within the Commonwealth in which the Project is located.

The proposed CPL North pipeline consists of the installation of a 30-inch natural gas (steel) pipeline. The portion of the CPL North pipeline within Susquehanna County will be approximately 35,510 linear feet (6.73 miles) in length, with a Project Area of approximately 167.2 acres and a Limit of Disturbance of approximately 110.21 acres. The total CPL North pipeline has a Project Area of approximately 1,444.46 acres and a Limit of Disturbance of approximately 956.66 acres. There are two (2) temporary access roads and two (2) permanent access roads within Susquehanna County, totaling approximately 5,135 linear feet, being utilized for access to/from the CPL North pipeline ROW and workspaces. Of the proposed 5,135 linear feet of roadway, approximately 3,775 linear feet is utilizing or modifying existing roads and 1,360 linear feet are proposed access roads or portions of proposed access roads through virgin land. Tree clearing will occur within the entire pipeline LOD.

The E&SC Plans and the Best Management Practices (BMPs) and Quantities Plans are based on the standards and specifications in the Pennsylvania Department of Environmental Protection's (PADEP's) "Erosion and Sediment Pollution Control (E&S) Program Manual," Technical Guidance No. 363-2134-008, as amended and updated (Manual), and will be applied during construction.


Please refer to the following sections of the **ESCGP-2 NOI** for supporting documents and plan sets:

- **Section 2:** Erosion and Sediment Control Plan Narratives and Drawings, including Best Management Practices and Quantities Plan Set
- **Section 4:** Environmental Control Plan for overall project information
- **Section 5:** Wetland Delineation Report

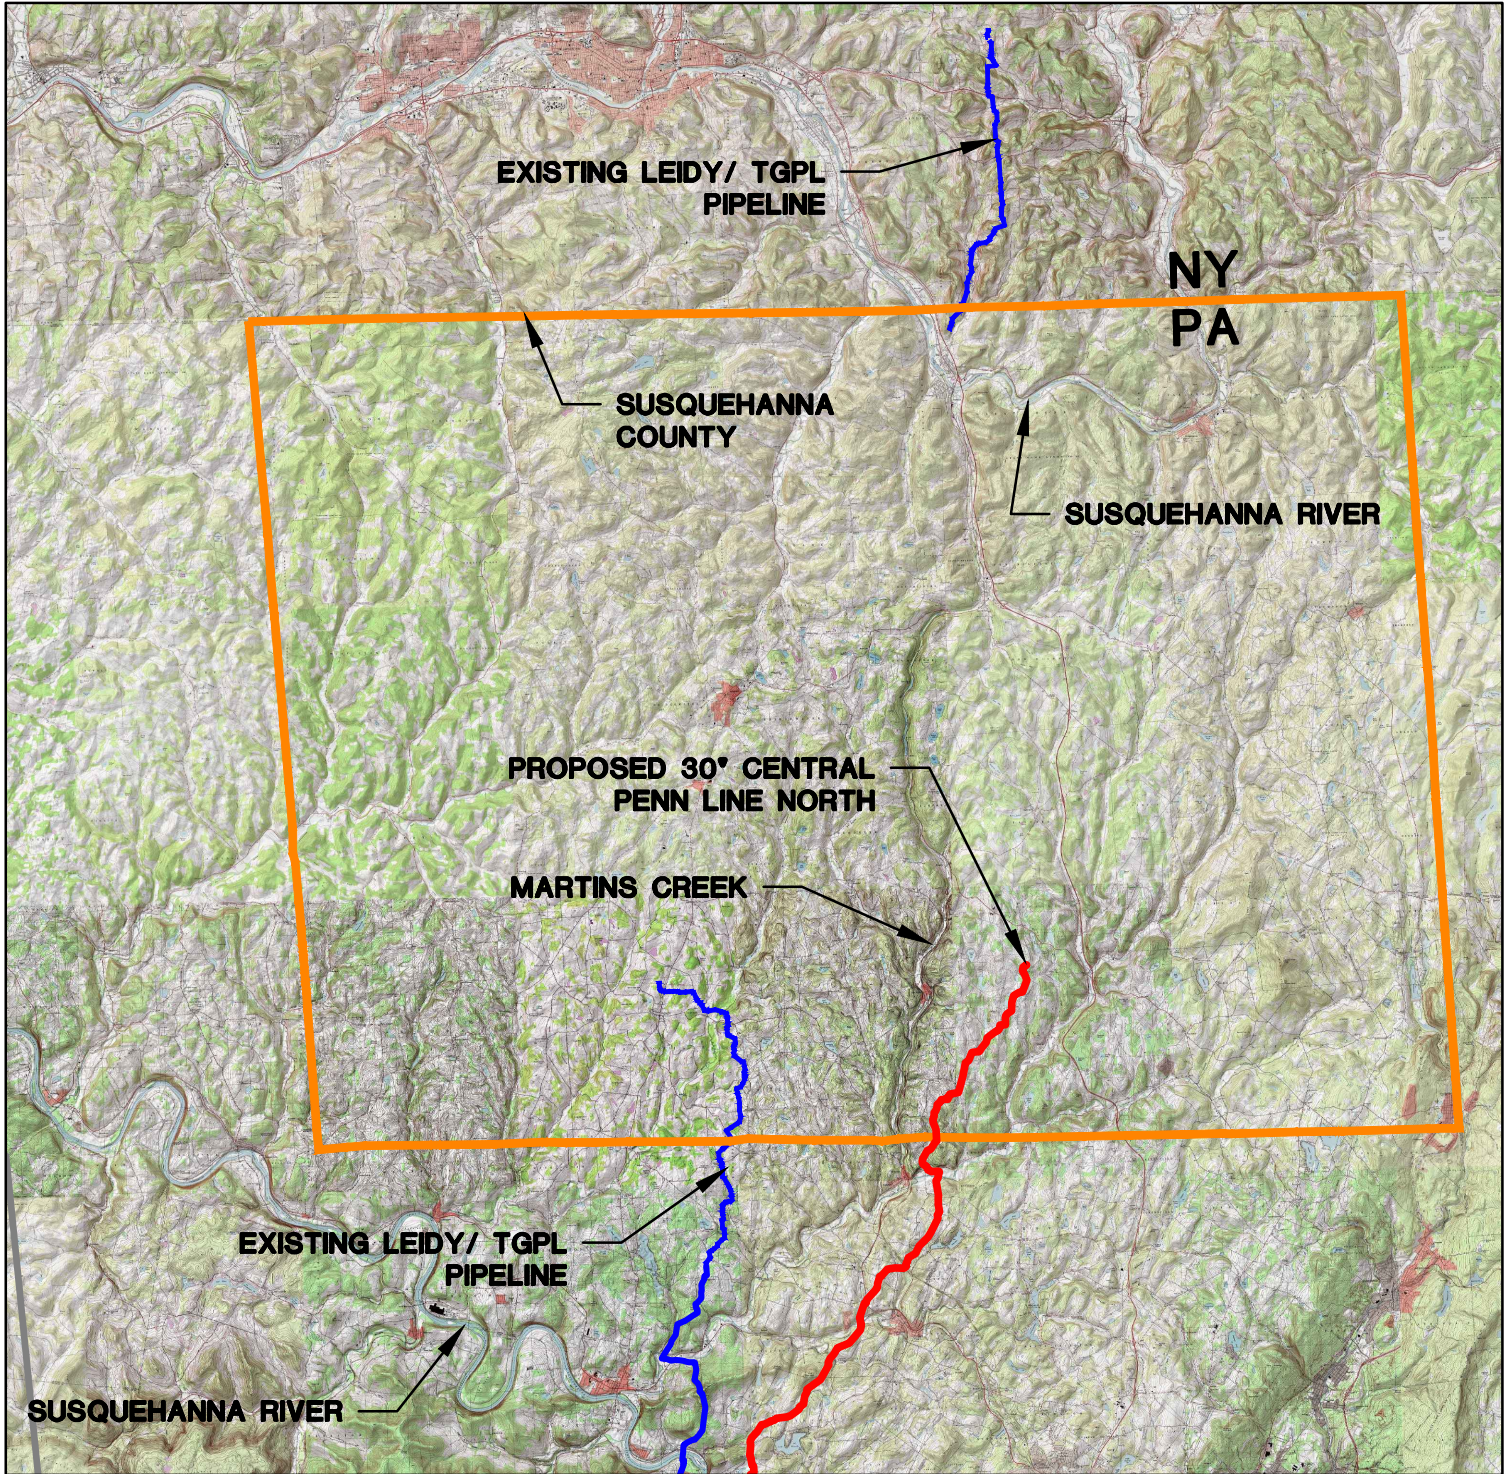

YOUNG WOMAN'S CREEK AND LENOXVILLE QUADRANGLES

BL ARCHITECTURE
ENGINEERING
ENVIRONMENTAL
LAND SURVEYING
Companies

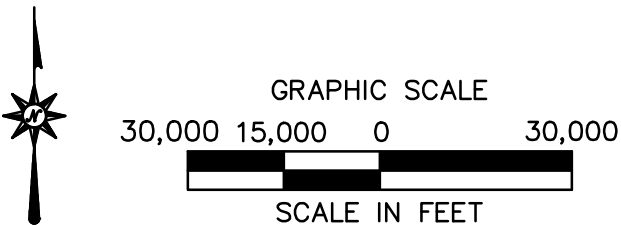

TRANSCONTINENTAL GAS PIPE LINE COMPANY, LLC
ATLANTIC SUNRISE PROJECT
PROPOSED 30° CENTRAL PENN LINE NORTH
USGS LOCATION MAP
LENOX TOWNSHIP
SUSQUEHANNA COUNTY, PENNSYLVANIA



NO.	DATE	BY	REVISION DESCRIPTION	W.O. NO.	CHK.	APP.	DRAWN BY:	DATE:	ISSUED FOR BID:	SCALE:
0	08/28/2015	BL	ISSUED FOR PADEP SUBMITTAL	572385	DAK	AJB	TLD	06/26/15		1"=30,000'
1	12/02/2015	BL	ISSUED FOR PADEP RESUBMITTAL	572385	DAK	AJB	JLK	06/29/15		
2	02/04/2016	BL	ISSUED FOR PADEP RESUBMITTAL	572385	DAK	AJB				
3	03/28/2016	BL	ISSUED FOR PADEP RESUBMITTAL	572385	DAK	AJB				
4	10/2016	BL	ISSUED FOR PADEP RESUBMITTAL	572385	DAK	AJB				
5	April 2017	BL	ISSUED FOR PADEP RESUBMITTAL	572385	DAK	AJB				
							APPROVED BY:	DATE:	DRAWING NUMBER:	SHEET
							AJB	06/30/15	USGS SITE LOCATION MAP	1 OF 1
							WO:	572385		

SUSQUEHANNA COUNTY, PENNSYLVANIA

NY

PA

SUSQUEHANNA COUNTY

BRADFORD COUNTY

WAYNE COUNTY

WYOMING COUNTY

LACKAWANNA COUNTY

SULLIVAN COUNTY


PIKE COUNTY




© Harris Corp, Earthstar Geographics LLC Earthstar Geographics, SIO © 2017 Microsoft Corporation © 2017 HERE © AND

LEGEND

- PROPOSED 30" CENTRAL PENN LINE NORTH
- EXISTING TRANSCO PIPELINES
- STATE BOUNDARY
- SUSQUEHANNA COUNTY
- COUNTY BOUNDARY
- TOWNSHIP BOUNDARY
- EXISTING TRANSCO COMPRESSOR STATIONS



**WOOD GROUP
MUSTANG**

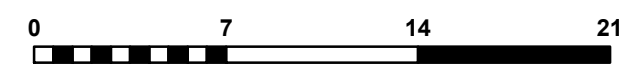


SCALE IN MILES

DRAWING NO.	REFERENCE TITLE

NO.	DATE	BY	REVISION DESCRIPTION	W.O. NO.	CHK.	APP.
A	06/25/14	IAM	ISSUED FOR INFORMATION	1161503	EL	MJH
B	10/30/14	SHL	ISSUED FOR INFORMATION	1161503	EL	MJH
C	03/10/15	JTN	ISSUED FOR INFORMATION	1161503	EL	MJH
D	05/11/15	LMC	ISSUED FOR INFORMATION	1161503	EL	MJH
E	09/23/16	JTN	ISSUED FOR INFORMATION	1161503	EL	MJH
F	04/12/17	JTN	ISSUED FOR INFORMATION	1161503	EL	MJH

TRANSCONTINENTAL GAS PIPE LINE COMPANY LLC
AERIAL COUNTY MAP
ATLANTIC SUNRISE PROJECT
PROPOSED 42" CENTRAL PENN LINE NORTH
M.P. 50.56 TO M-0119 M.P. 0.01
SUSQUEHANNA COUNTY, PENNSYLVANIA



DRAWN BY: JTN	DATE: 06/25/14	ISSUED FOR BID:	SCALE: 1"=7 MILES
CHECKED BY: EL	DATE: 06/25/14	ISSUED FOR CONSTRUCTION:	REVISION: F
APPROVED BY: MJH	DATE: 10/31/14	DRAWING NUMBER: 24-1600-70-14-A/0.00-54	
WO: 1161503		3:43 PM	3/30/2017

1.2 Soil Characteristics

Soil Types and Limitations, including the identification of hydric soils are as follows:

MAP UNIT NAME	MAP UNIT DESIGNATION	CUTBANKS CAVE	CORROSIVE TO CONCRETE/STEEL	DROUGHTY	EASILY ERODIBLE	FLOODING	DEPTH TO SATURATED ZONE/ SEASONAL HIGH WATER TABLE	HYDRIC/ HYDRIC INCLUSIONS	LOW STRENGTH / LANDSLIDE PRONE	SLOW PERCOLATION	PIPING	POOR SOURCE OF TOPSOIL	FROST ACTION	SHRINK - SWELL	POTENTIAL SINKHOLE	PONDING	WETNESS
Bc	BASHER SILT LOAM	X	C/S			X	X	X	X	X	X	X	X				X
BfD2	BATH FLAGGY LOAM, 20 TO 30 PERCENT SLOPES, MODERATELY ERODED	X	C/S				X	X		X		X	X				
BsD	BATH VERY STONY LOAM, 12 TO 30 PERCENT SLOPES	X	C/S				X	X		X		X	X				
LkB2	LORDSTOWN AND OQUAGA CHANNERY SILT LOAMS, 3 TO 12 PERCENT SLOPES, MODERATELY ERODED	X	S	X	X		X	X	X	X	X		X				X
LkC2	LORDSTOWN AND OQUAGA CHANNERY SILT LOAMS, 12 TO 20 PERCENT SLOPES, MODERATELY ERODED	X	S	X	X		X	X	X	X	X		X				X
LoB	LORDSTOWN AND OQUAGA FLAGGY SILT LOAMS, 3 TO 12 PERCENT SLOPES	X	S	X	X		X	X	X	X	X		X				X
LoC2	LORDSTOWN AND OQUAGA FLAGGY SILT LOAMS, 12 TO 20 PERCENT SLOPES, MODERATELY ERODED	X	S	X	X		X	X	X	X	X		X				X
LsD	LORDSTOWN AND OQUAGA VERY STONY SILT LOAMS, 12 TO 30 PERCENT SLOPES	X	S	X	X		X	X	X	X	X		X				X
McB2	MARDIN CHANNERY SILT LOAM, 3 TO 8	X	S	X	X		X	X	X	X	X		X				X

MAP UNIT NAME	MAP UNIT DESIGNATION	CUTBANKS CAVE	CORROSIVE TO CONCRETE/STEEL	DROUGHTY	EASILY ERODIBLE	FLOODING	DEPTH TO SATURATED ZONE/ SEASONAL HIGH WATER TABLE	HYDRIC/HYDRIC INCLUSIONS	LOW STRENGTH / LANDSLIDE PRONE	SLOW PERCOLATION	PIPING	POOR SOURCE OF TOPSOIL	FROST ACTION	SHRINK - SWELL	POTENTIAL SINKHOLE	PONDING	WETNESS
	PERCENT SLOPES, MODERATELY ERODED																
McC2	MARDIN CHANNERY SILT LOAM, 8 TO 15 PERCENT SLOPES, MODERATELY ERODED	X	S	X	X		X	X	X	X	X		X				X
MfC2	MARDIN FLAGGY SILT LOAM, 8 TO 15 PERCENT SLOPES, MODERATELY ERODED	X	S	X	X		X	X	X	X	X		X				X
MgB	MARDIN VERY STONY SILT LOAM, 0 TO 8 PERCENT SLOPES	X	S	X	X		X	X	X	X	X		X				X
MgD	MARDIN VERY STONY SILT LOAM, 8 TO 25 PERCENT SLOPES	X	S	X	X		X	X	X	X	X		X				X
Mn	MIXED ALLUVIAL LAND	X	C/S			X	X	X		X	X	X	X		X		X
MoB2	MORRIS CHANNERY SILT LOAM, 3 TO 8 PERCENT SLOPES, MODERATELY ERODED	X	C/S	X	X		X	X	X	X		X	X				X
MoC2	MORRIS CHANNERY SILT LOAM, 8 TO 15 PERCENT SLOPES MODERATELY ERODED	X	C/S	X	X		X	X	X	X		X	X				X
MrB2	MORRIS FLAGGY SILT LOAM, 3 TO 8 PERCENT SLOPES, MODERATELY ERODED	X	C/S	X	X		X	X	X	X		X	X				X
MrC2	MORRIS FLAGGY SILT LOAM, 8 TO 15 PERCENT SLOPES, MODERATELY ERODED	X	C/S	X	X		X	X	X	X		X	X				X

MAP UNIT NAME	MAP UNIT DESIGNATION	CUTBANKS CAVE	CORROSIVE TO CONCRETE/STEEL	DROUGHTY	EASILY ERODIBLE	FLOODING	DEPTH TO SATURATED ZONE/ SEASONAL HIGH WATER TABLE	HYDRIC/HYDRIC INCLUSIONS	LOW STRENGTH / LANDSLIDE PRONE	SLOW PERCOLATION	PIPING	POOR SOURCE OF TOPSOIL	FROST ACTION	SHRINK - SWELL	POTENTIAL SINKHOLE	PONDING	WETNESS
	ERODED																
VcB2	VOLUSIA CHANNERY SILT LOAM, 3 TO 8 PERCENT SLOPES, MODERATELY ERODED	X	C/S	X	X		X	X	X	X	X	X	X				
VcC2	VOLUSIA CHANNERY SILT LOAM, 8 TO 15 PERCENT SLOPES, MODERATELY ERODED	X	C/S	X	X		X	X	X	X	X	X	X				
VcD2	VOLUSIA CHANNERY SILT LOAM, 15 TO 25 PERCENT SLOPES, MODERATELY ERODED	X	C/S	X	X		X	X	X	X	X	X	X				
VfB	VOLUSIA FLAGGY SILT LOAM, 3 TO 8 PERCENT SLOPES	X	C/S	X	X		X	X	X	X	X	X	X				
VfC	VOLUSIA FLAGGY SILT LOAM, 8 TO 15 PERCENT SLOPES	X	C/S	X	X		X	X	X	X	X	X	X				
VsB	VOLUSIA VERY STONY SILT LOAM, 0 TO 8 PERCENT SLOPES	X	C/S	X	X		X	X	X	X	X	X	X				
WeB2	WELLSBORO CHANNERY SILT LOAM, 3 TO 8 PERCENT SLOPES, MODERATELY ERODED	X	C/S	X	X		X	X	X	X	X		X				X
WeC2	WELLSBORO CHANNERY SILT LOAM, 8 TO 15 PERCENT SLOPES, MODERATELY ERODED	X	C/S	X	X		X	X	X	X	X		X				X
WeD2	WELLSBORO CHANNERY SILT LOAM, 15 TO 25 PERCENT SLOPES, MODERATELY ERODED	X	C/S	X	X		X	X	X	X	X		X				X

MAP UNIT NAME	MAP UNIT DESIGNATION	CUTBANKS CAVE	CORROSIVE TO CONCRETE/STEEL	DROUGHTY	EASILY ERODIBLE	FLOODING	DEPTH TO SATURATED ZONE/ SEASONAL HIGH WATER TABLE	HYDRIC/HYDRIC INCLUSIONS	LOW STRENGTH / LANDSLIDE PRONE	SLOW PERCOLATION	PIPING	POOR SOURCE OF TOPSOIL	FROST ACTION	SHRINK - SWELL	POTENTIAL SINKHOLE	PONDING	WETNESS
	ERODED																
WIB2	WELLSBORO FLAGGY SILT LOAM, 3 TO 8 PERCENT SLOPES, MODERATELY ERODED	X	C/S	X	X		X	X	X	X	X		X				X
WIC2	WELLSBORO FLAGGY SILT LOAM, 8 TO 15 PERCENT SLOPES, MODERATELY ERODED	X	C/S	X	X		X	X	X	X	X		X				X
WID2	WELLSBORO FLAGGY SILT LOAM, 15 TO 25 PERCENT SLOPES, MODERATELY ERODED	X	C/S	X	X		X	X	X	X	X		X				X
WsB	WOOSTER AND CANFIELD VERY STONY LOAMS, 0 TO 12 PERCENT SLOPES	X	C		X		X		X	X	X	X	X				
WsD	WELLSBORO VERY STONY SILT LOAM, 8 TO 25 PERCENT SLOPES	X	C/S	X	X		X	X	X	X	X		X				X
Wy	WYALUSING SILT LOAM	X	C/S			X	X	X	X	X		X	X				X


Legend:

- X Applies to soil
- S Corrosive to steel
- C Corrosive to concrete
- C/S Corrosive to steel and concrete

Soil type use limitations and resolutions can be found in the ECP (provided as **Section 4 of the ESCGP-2 NOI**) and as follows:

1. Slopes – Excavations should be stabilized to prevent erosion and contractor should employ proper construction techniques to ensure safety on steep slope areas.
2. Depth of Rock – If bedrock is encountered, remove as necessary in accordance with project specifications.
3. Frost Action – Contractor shall consult project geotechnical engineer / inspector regarding any special measures to be taken for earthwork which is to occur during periods of frost.
4. Soil pH Levels – Contractor shall have soil pH tested to determine correct fertilizer application rates.
5. Flooding Potential – Ensure that the site has proper drainage.
6. High Groundwater Level – Contractor shall employ dewatering techniques as approved by the conservation district. Pumped water filter bags shall be used to dewater utility trenches and below grade excavations.
7. Erosion – Any erosion that occurs that cannot be addressed by measures found in the plans the contractor shall contact the site design engineer and the conservation district.
8. Basin Areas and Embankments – Fill for basin embankments shall be compacted in 8-inch lifts to 98% maximum dry density (standard proctor) +/- 2% moisture content per ASTM D-1557. Anti-seep collars shall be installed on a basin discharge piping to prevent seepage of water from the basin. Consult with site design engineer for the specific anti-seep collar size requirements.


The following Soil Association Map identifies the soil types within the ESCGP-2 permit boundary for the portion of the CPL North pipeline within Susquehanna County.

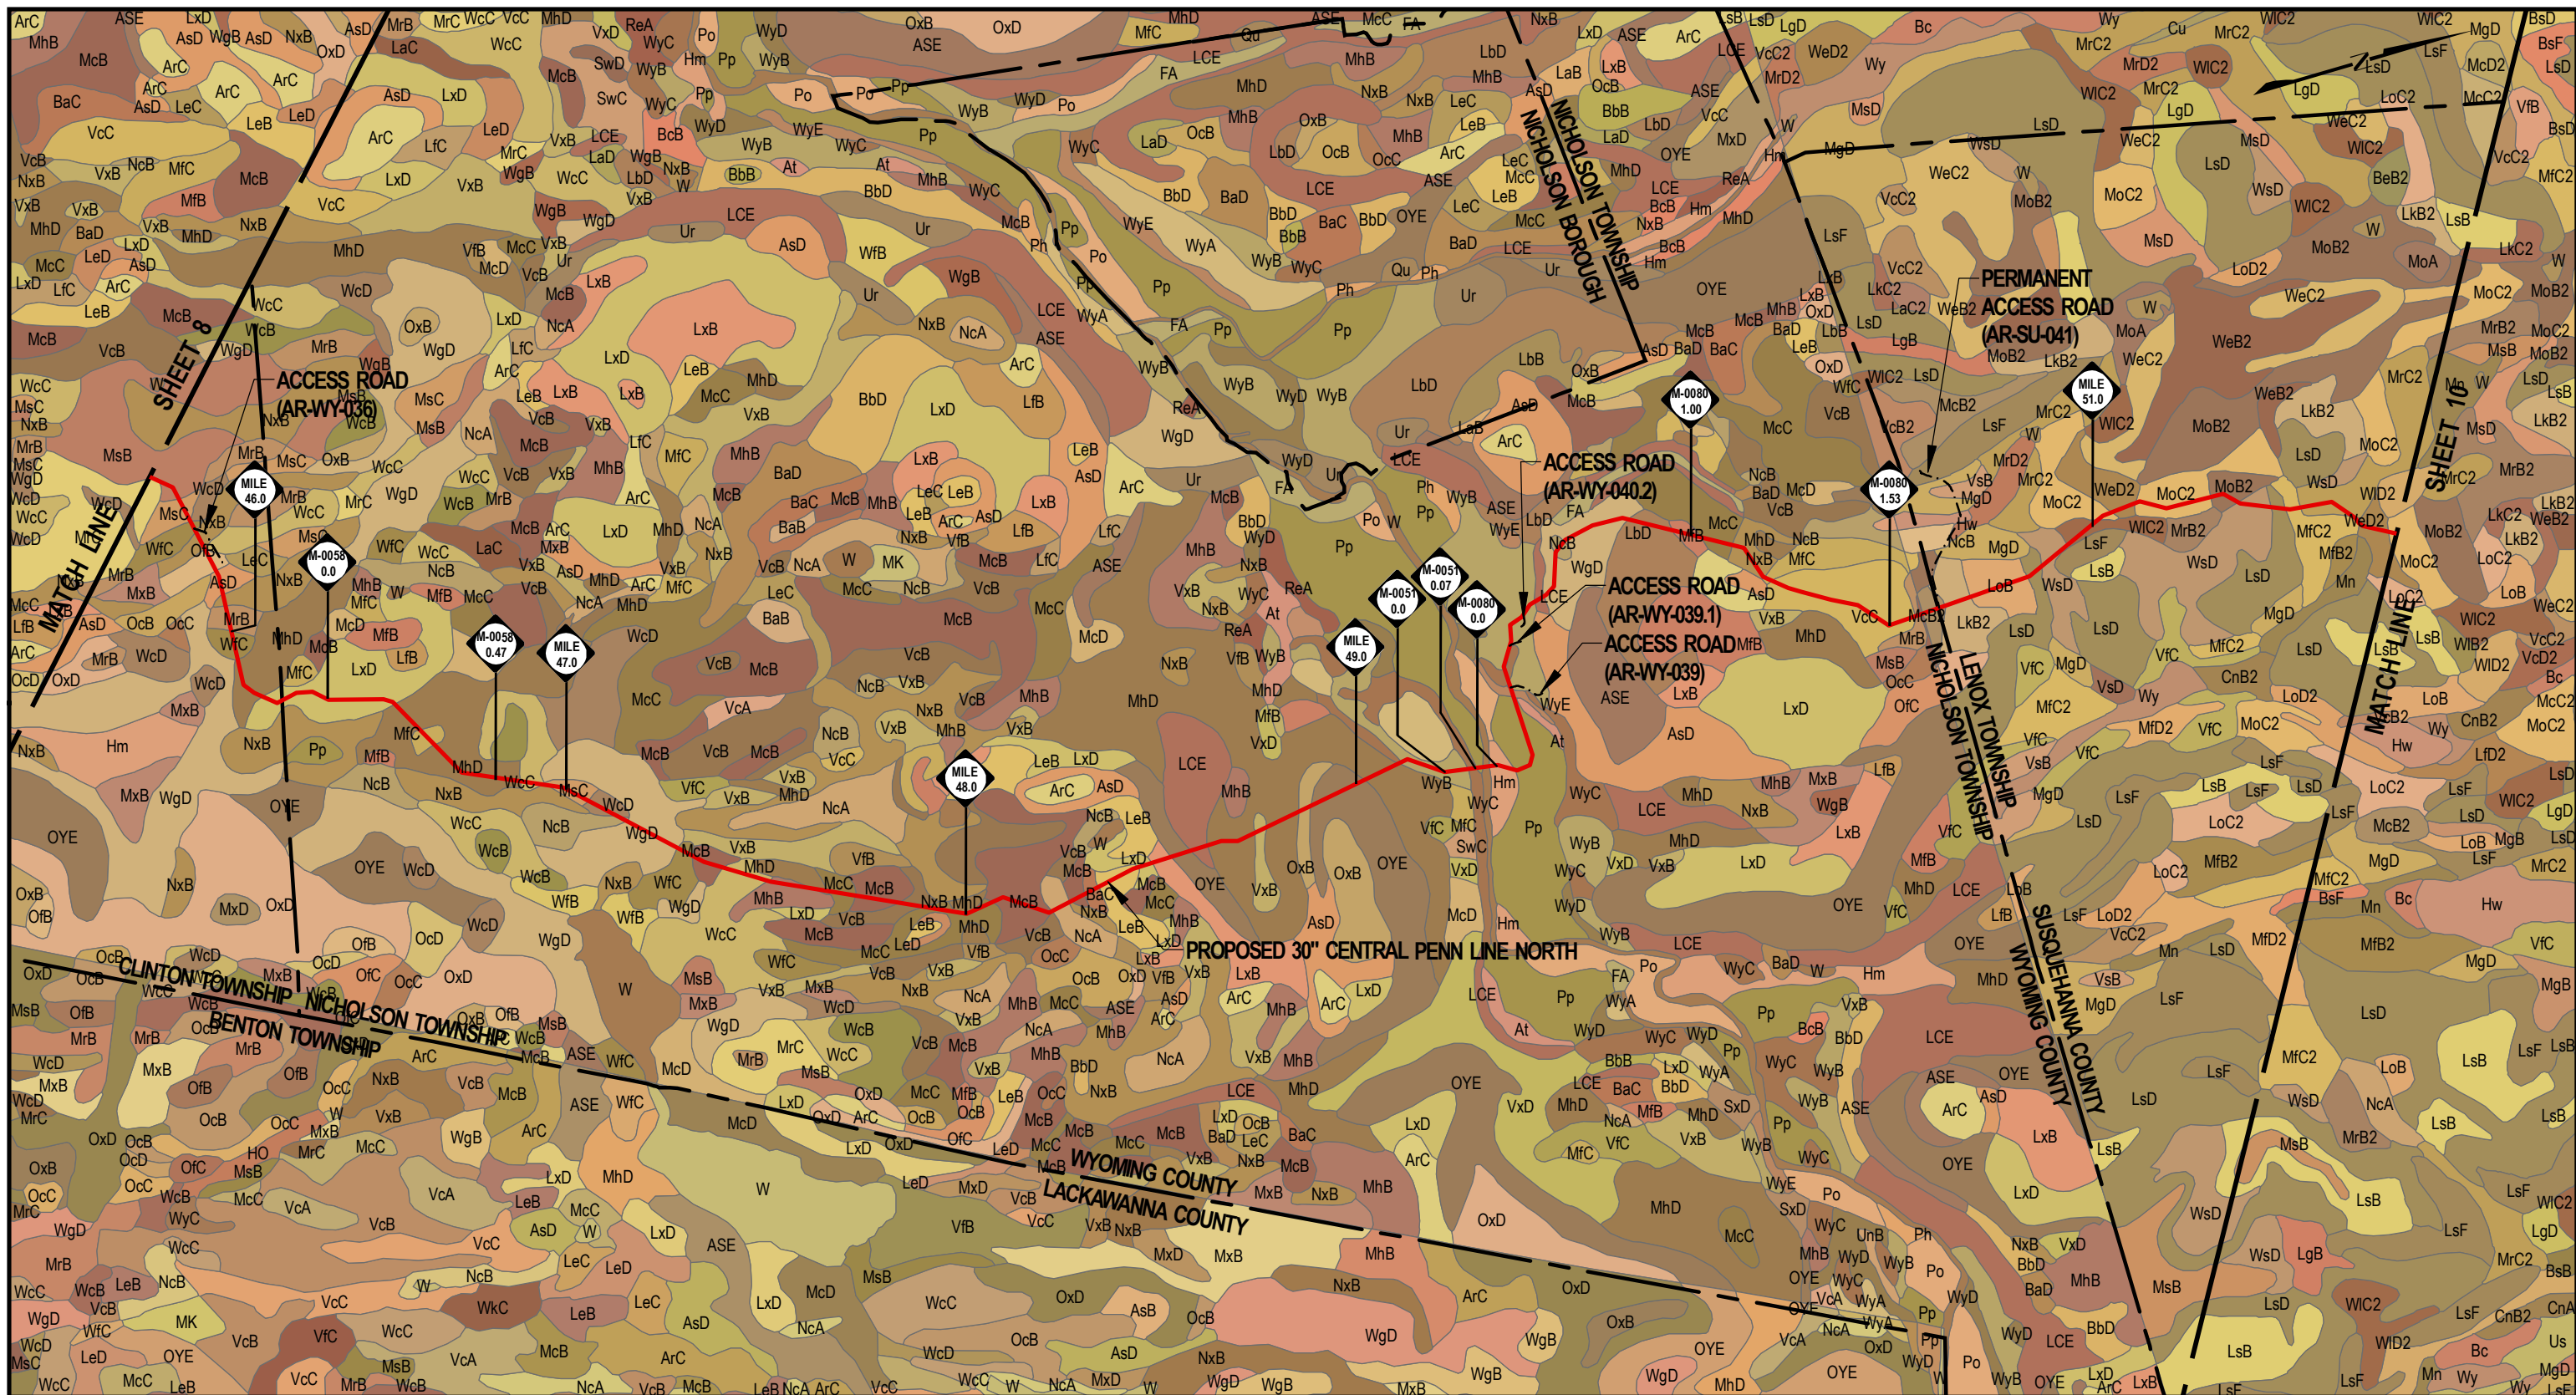


LEGEND

- PROPOSED 30" CENTRAL PENN LINE NORTH
- PROPOSED 42" CENTRAL PENN LINE SOUTH
- EXISTING PIPELINE
- X- FENCE LINE
- - - ACCESS ROADS
- - - - - COUNTY/TOWNSHIP BOUNDARY
- CONTRACTOR STAGING AREA
- CONTRACTOR YARD/PIPE YARD

NOTES:
SOIL GEOGRAPHIC DATA BY USDA



WOOD GROUP MUSTANG



SCALE IN FEET

DRAWING NO.		REFERENCE TITLE				
NO.	DATE	BY	REVISION DESCRIPTION	W.O. NO.	CHK.	APP.
0	3/31/15	JTN	ISSUED FOR REVIEW	1161481	DP	MJH
1	5/26/15	JTN	ISSUED FOR SUPPLEMENTAL FILING #1	1161481	CLR	MJH
2	12/18/15	JTN	ISSUED FOR SUPPLEMENTAL FILING #3	1161481	CLR	MJH
3	09/23/16	JTN	EXHIBITS FOR PADEP	1161481	CLR	MJH
4	04/12/17	JTN	EXHIBITS FOR PADEP	1161481	CLR	MJH

TRANSCONTINENTAL GAS PIPE LINE COMPANY LLC


SOIL ASSOCIATION MAP

ATLANTIC SUNRISE PROJECT


PROPOSED 30" CENTRAL PENN LINE NORTH

M-0115 M.P. 0.00 TO M-0119 M.P. 0.01

WYOMING & SUSQUEHANNA COUNTIES, PENNSYLVANIA



DRAWN BY: JHD	DATE: 9/22/14	ISSUED FOR BID:	SCALE: 1"=2,000'
CHECKED BY: EL	DATE: 10/3/14	ISSUED FOR CONSTRUCTION:	REVISION: 4
APPROVED BY: MJH	DATE: 10/3/14	DRAWING NUMBER: F-FS-CPLN-A-01	SHEET 9
WO: 1161481		2:04 PM 4/9/2017	OF 11

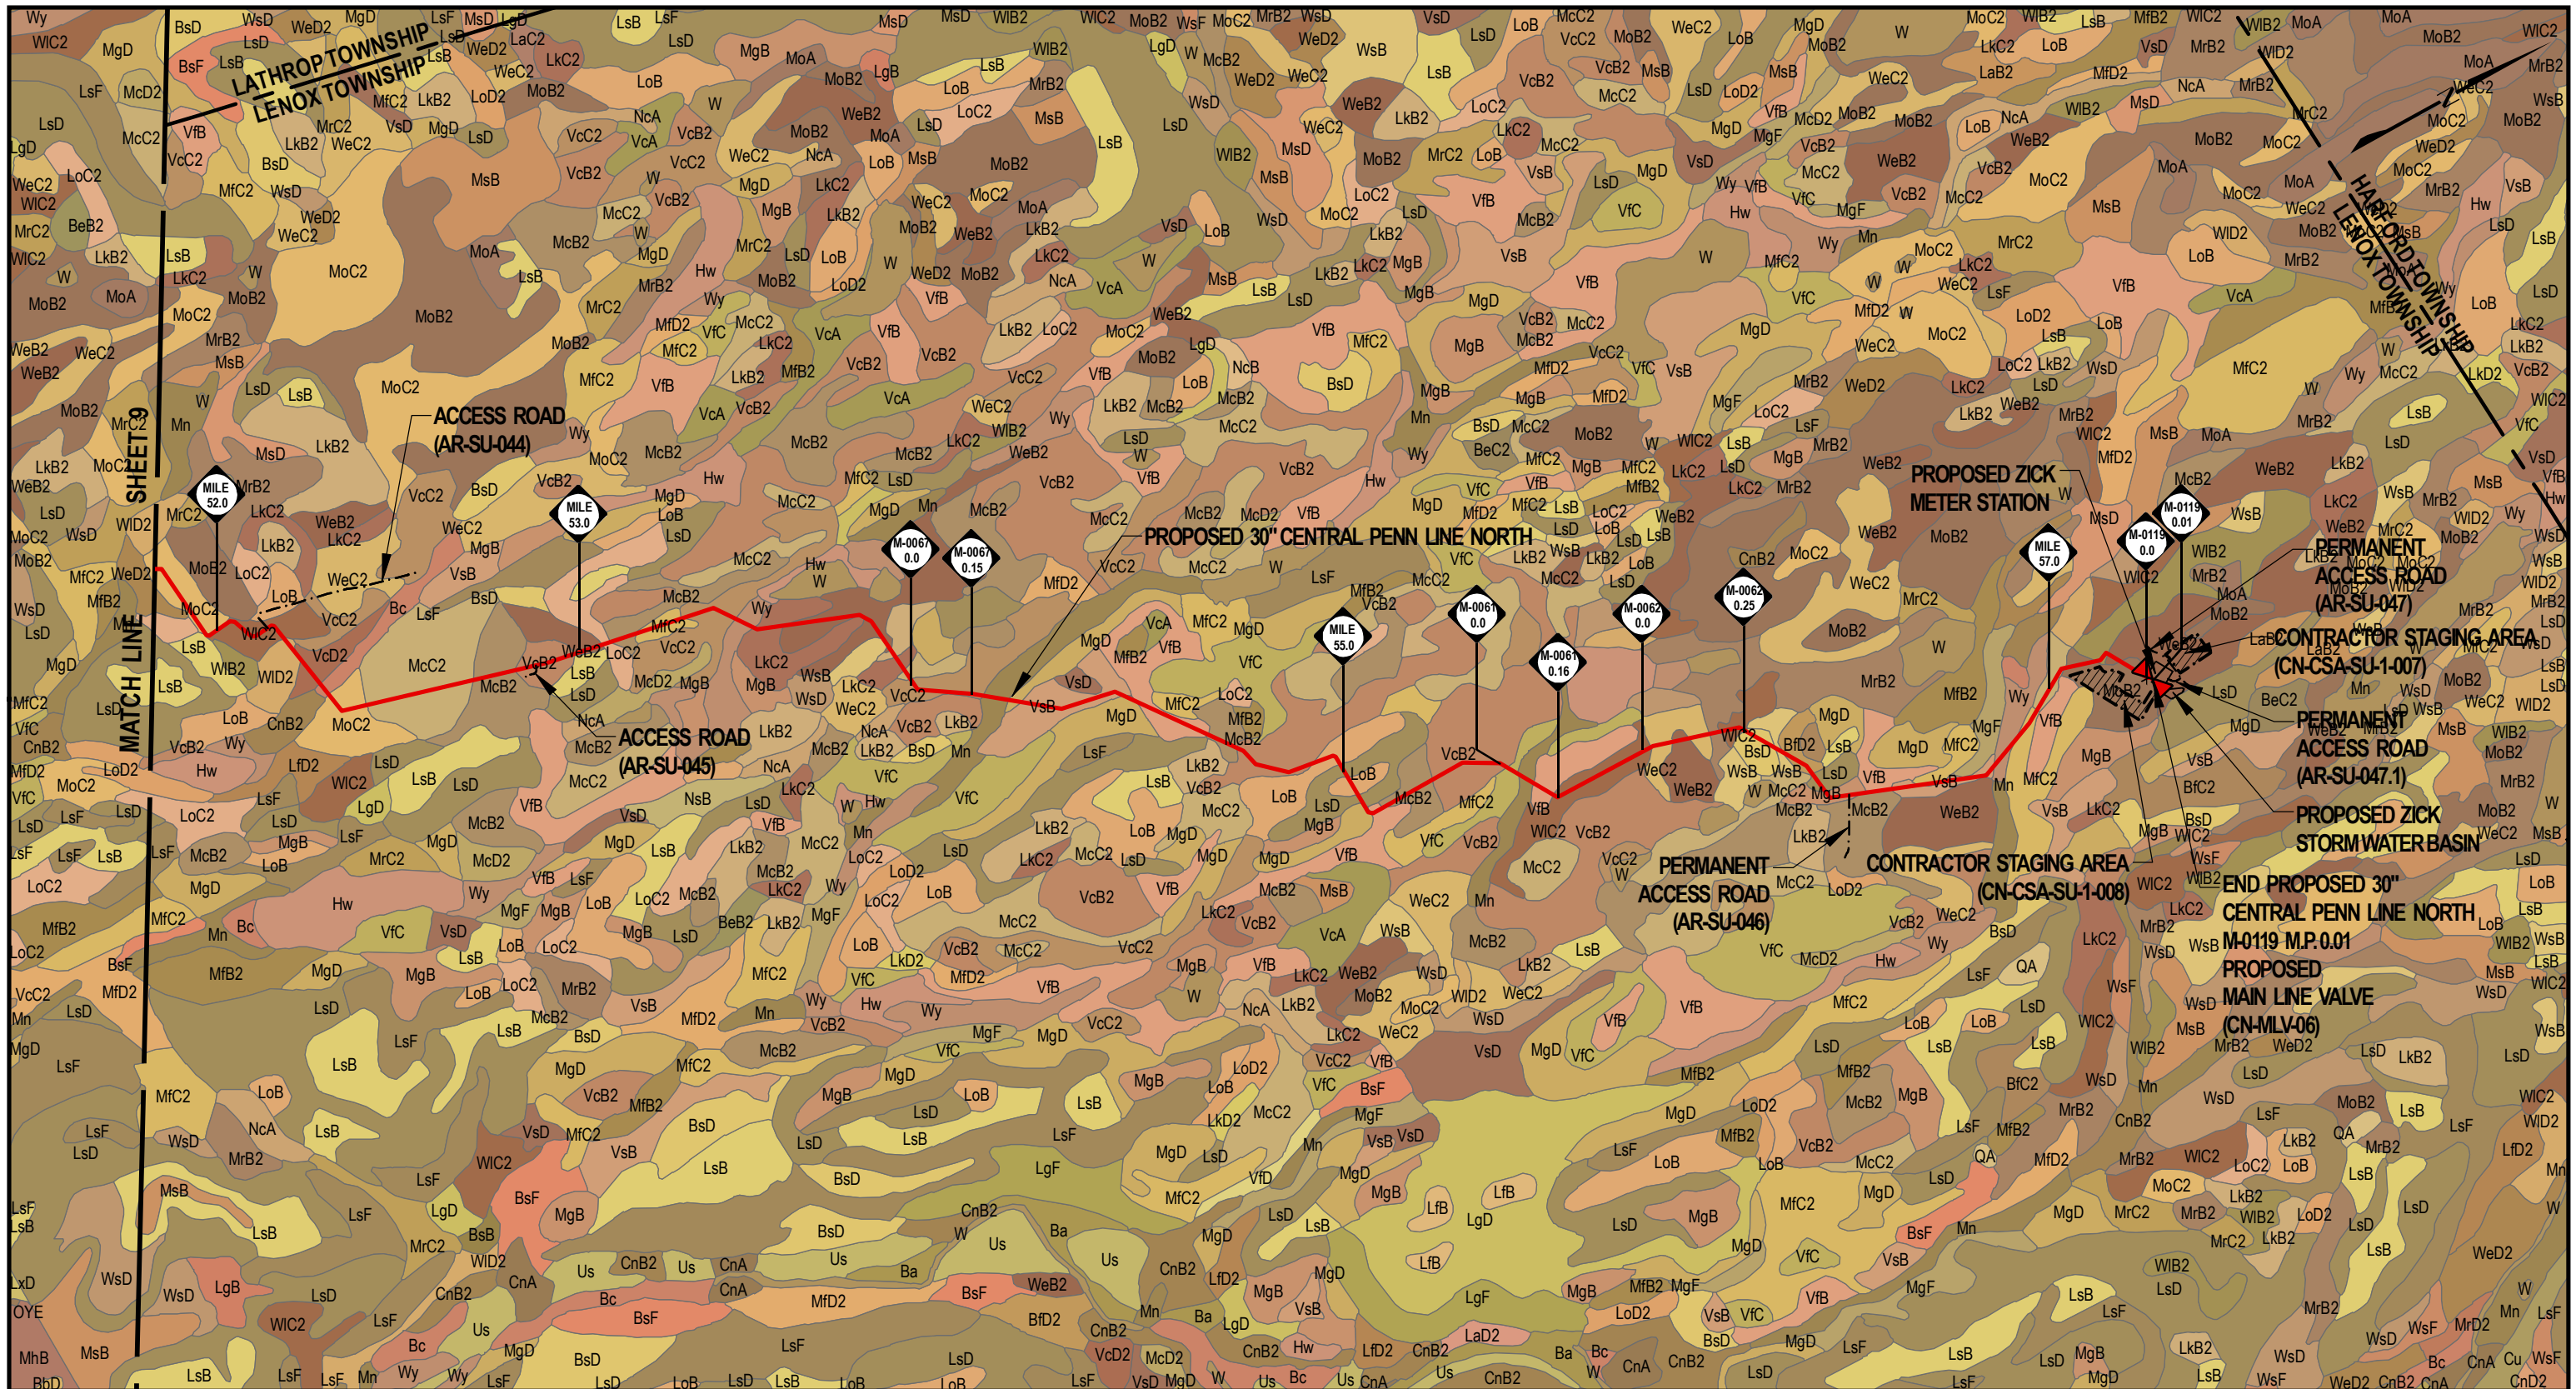

LEGEND

- PROPOSED 30" CENTRAL PENN LINE NORTH
- PROPOSED 42" CENTRAL PENN LINE SOUTH
- EXISTING PIPELINE
- X- FENCE LINE
- - - ACCESS ROADS
- - - COUNTY/TOWNSHIP BOUNDARY
- CONTRACTOR STAGING AREA
- CONTRACTOR YARD/PIPE YARD

NOTES:
SOIL GEOGRAPHIC DATA BY USDA

WOOD GROUP MUSTANG

0 2,000 4,000 6,000
SCALE IN FEET

DRAWING NO.		REFERENCE TITLE				
NO.	DATE	BY	REVISION DESCRIPTION	W.O. NO.	CHK.	APP.
0	3/31/15	JTN	ISSUED FOR REVIEW	1161481	DP	MJH
1	5/26/15	JTN	ISSUED FOR SUPPLEMENTAL FILING #1	1161481	CLR	MJH
2	12/18/15	JTN	ISSUED FOR SUPPLEMENTAL FILING #3	1161481	CLR	MJH
3	09/23/16	JTN	EXHIBITS FOR PADEP	1161481	CLR	MJH
4	04/12/17	JTN	EXHIBITS FOR PADEP	1161481	CLR	MJH

TRANSCONTINENTAL GAS PIPE LINE COMPANY LLC
SOIL ASSOCIATION MAP
ATLANTIC SUNRISE PROJECT
PROPOSED 30" CENTRAL PENN LINE NORTH
M-0115 M.P. 0.00 TO M-0119 M.P. 0.01
SUSQUEHANNA COUNTY, PENNSYLVANIA

DRAWN BY: JHD	DATE: 9/22/14	ISSUED FOR BID:	SCALE: 1"=2,000'
CHECKED BY: EL	DATE: 10/3/14	ISSUED FOR CONSTRUCTION:	REVISION: 4
APPROVED BY: MJH	DATE: 10/3/14	DRAWING NUMBER: F-FS-CPLN-A-01	SHEET 10 OF 11
WO: 1161481		2:07 PM 4/5/2017	

1.3 Earth Disturbance Activity

Pipeline Facilities

This section identifies the land requirements for construction and operation of the proposed CPL North, CPL South, and Associated Facilities. Table 1.3.1 summarizes the proposed CPL North and CPL South land requirements. Table 1.3.2 summarizes the land requirements for the proposed aboveground facilities associated with the CPL North and CPL South mainlines.

The characterization of land use within the proposed CPL North, CPL South, and Associated Facilities project areas is based on interpretation of aerial photographs taken in the spring of 2014 and information gathered from field surveys conducted from 2014 - 2017. Transco classified land uses within the proposed CPL North, CPL South, and Associated Facilities project areas into the following eight broad types:

- Agricultural Land – land associated with active cultivation of row and field crops; areas of grasses planted for livestock grazing or for the production of hay crops; orchards; and specialty crops, including vineyards, Christmas trees, and fruits and vegetables.
- Upland Forest/Woodland – includes upland deciduous forest, evergreen forest, and mixed (deciduous and evergreen) forest, but does not include forested wetlands.
- Industrial/Commercial Land – land used for mines or quarries and associated processing plants; manufacturing or other industrial facilities; and land developed for commercial or retail uses, including malls, strip plazas, business parks, and medical facilities.
- Transportation Land – land used for transportation purposes, including interstate highways; state, county, and local highways and roads; and railroad lines.
- Residential Land – residential areas, including yards of individual residences.
- Open Land – non-forested and undeveloped land not classified for another use, including land maintained as utility ROWs for overhead and underground electric transmission, natural gas transmission, and oil transmission facilities.

- Wetlands – includes wetlands covered with emergent, scrub-shrub, and forested vegetation.
- Open Water – include rivers, streams, creeks, canals, and other linear waterbodies, as well as lakes, ponds, and other non-flowing waterbodies.

New Main Line Valves (MLVs) will be wholly located within the permanent ROWs for the proposed CPL North and CPL South mainlines. Construction will primarily occur within the proposed CPL North and CPL South construction ROWs. Design of E&S controls associated with the MLVs will be shown on the Pipeline Soil Erosion & Sediment Control Plans / Site Restoration Plans.

**Table 1.3.1
Land Use Acreage Affected by Construction and Operation of CPL North and CPL South Pipeline Facilities^a**

Facility/County/ Workspace Type	Agricultural Land		Upland Forest		Industrial / Commercial Land		Transportation		Residential Land		Open Land		Wetlands		Open Water		Total ^b	
	Cons ^c	Op ^d	Cons ^c	Op ^d	Cons ^c	Op ^d	Cons ^c	Op ^d	Cons ^c	Op ^d	Cons ^c	Op ^d	Cons ^c	Op ^{d,e}	Cons ^c	Op ^d	Cons ^c	Op ^d
CPL North																		
Columbia County																		
Pipeline	2.2	0.7	28.2	8.3	0.0	0.0	0.8	0.2	0.7	0.2	18.7	5.3	3.3	1.2	0.7	0.2	54.6	16.1
ATWS	1.4	0.0	5.6	0.0	0.0	0.0	0.1	0.0	2.3	0.0	1.3	0.0	<0.1	0.0	<0.1	0.0	10.6	0.0
Mainline valves and tie-in	0.0	0.0	0.0	0.0	0.0	0.0	0.0	0.0	0.0	0.0	0.0	0.0	0.0	0.0	0.0	0.0	0.0	0.0
Access roads	<0.1	<0.1	0.3	0.3	0.0	0.0	<0.1	<0.1	0.0	0.0	0.1	0.1	0.0	0.0	0.0	0.0	0.4	0.4
Contractor staging areas	5.2	0.0	<0.1	0.0	<0.1	0.0	0.0	0.0	0.4	0.0	0.0	0.0	0.0	0.0	0.0	0.0	5.7	0.0
Contractor and pipe yards	0.0	0.0	0.0	0.0	0.0	0.0	0.0	0.0	0.0	0.0	0.0	0.0	0.0	0.0	0.0	0.0	0.0	0.0
Columbia County Subtotal	8.8	0.7	34.1	8.6	<0.1	0.0	0.9	0.2	3.4	0.2	20.1	5.4	3.3	1.2	0.7	0.2	71.3	16.5
Luzerne County																		
Pipeline	24.3	9.4	149.6	67.7	1.6	0.8	4.7	1.7	7.1	2.6	37.8	9.4	11.6	5.3	1.9	1.0	238.6	97.9
ATWS	9.0	0.0	17.7	0.0	1.2	0.0	1.0	0.0	1.8	0.0	4.6	0.0	0.5	0.0	0.1	<0.1	35.8	0.0
Mainline valves	0.0	0.0	0.0	0.0	0.0	0.0	0.0	0.0	0.0	0.0	0.1	0.1	0.0	0.0	0.0	0.0	0.1	0.10.1
Access roads	0.2	0.0	0.72	0.1	0.3	0.0	1.0	0.2	0.3	0.0	0.5	0.4	0.0	0.0	<0.1	0.0	2.9	0.7
Contractor staging areas	10.1	0.0	0.2	0.0	0.0	0.0	0.0	0.0	0.0	0.0	0.0	0.0	0.0	0.0	0.0	0.0	10.3	0.0
Contractor and pipe yards	0.0	0.0	0.0	0.0	33.8	0.0	0.0	0.0	0.0	0.0	9.6	0.0	0.0	0.0	0.0	0.0	43.4	0.0
Luzerne County Subtotal	43.6	9.4	168.2	67.8	36.9	0.8	6.7	1.9	9.2	2.6	52.6	9.9	12.1	5.3	2.0	1.0	331.2	98.5
Wyoming County																		
Pipeline	80.1	45.2	146.5	79.9	<0.1	<0.1	2.8	1.6	5.8	3.2	34.9	20.8	8.6	6.0	2.6	2.0	281.2	158.7
ATWS	33.1	0.0	18.7	0.0	0.2	0.0	0.76	0.0	2.8	0.0	10.5	0.0	0.2	0.0	0.2	0.0	66.5	0.0
Mainline valves	0.0	0.0	0.0	0.0	0.0	0.0	0.0	0.0	0.0	0.0	0.0	0.0	0.0	0.0	0.0	0.0	0.0	0.0
Access roads	0.8	<0.1	1.1	0.0	<0.1	0.0	1.1	<0.1	0.6	0.0	1.1	0.5	0.0	0.0	0.0	0.0	4.7	0.5
Contractor staging areas	6.9	0.0	<0.1	0.0	0.0	0.0	0.0	0.0	0.0	0.0	0.6	0.0	0.0	0.0	0.0	0.0	7.6	0.0
Contractor and pipe yards	0.0	0.0	0.0	0.0	7.9	0.0	0.0	0.0	0.0	0.0	6.6	0.0	0.0	0.0	0.0	0.0	14.5	0.0
Wyoming County Subtotal	120.9	45.2	166.3	79.9	8.1	<0.1	4.7	1.6	9.2	3.2	53.7	21.3	8.8	6.0	2.8	2.0	374.4	159.2

**Table 1.3.1
Land Use Acreage Affected by Construction and Operation of CPL North and CPL South Pipeline Facilities^a**

Facility/County/ Workspace Type	Agricultural Land		Upland Forest		Industrial / Commercial Land		Transportation		Residential Land		Open Land		Wetlands		Open Water		Total ^b	
	Cons ^c	Op ^d	Cons ^c	Op ^d	Cons ^c	Op ^d	Cons ^c	Op ^d	Cons ^c	Op ^d	Cons ^c	Op ^d	Cons ^c	Op ^{d,e}	Cons ^c	Op ^d	Cons ^c	Op ^d
Susquehanna County																		
Pipeline	24.6	12.5	28.0	15.5	0.0	0.0	0.6	0.4	3.8	2.2	11.4	7.5	3.0	2.0	0.4	0.2	71.8	40.3
ATWS	9.3	0.0	3.6	0.0	<0.1	0.0	0.6	0.0	1.4	0.0	2.4	0.0	<0.1	0.0	0.0	0.0	17.2	0.0
Mainline valves	0.0	0.0	0.0	0.0	0.0	0.0	0.0	0.0	0.0	0.0	0.0	0.0	0.0	0.0	0.0	0.0	0.0	0.0
Access roads	0.7	0.7	<0.1	0.0	<0.1	<0.1	0.6	0.5	0.1	0.1	1.0	0.0	0.0	0.0	0.0	0.0	2.5	1.3
Contractor staging areas	8.8	0.0	0.0	0.0	0.0	0.0	<0.1	0.0	0.0	0.0	0.0	0.0	0.0	0.0	0.0	0.0	8.8	0.0
Contractor and pipe yards	0.0	0.0	0.0	0.0	0.0	0.0	0.0	0.0	0.0	0.0	0.0	0.0	0.0	0.0	0.0	0.0	0.0	0.0
Susquehanna County Subtotal	43.4	13.2	31.6	15.5	<0.1	<0.1	1.8	0.9	5.3	2.3	14.8	7.5	3.0	2.0	0.4	0.2	100.3	41.6
Subtotal CPL North^b	216.7	68.5	400.2	171.8	45.0	0.8	14.1	4.6	27.1	8.3	141.2	44.1	27.2	14.5	5.9	3.4	877.2	315.7
CPL South																		
Lancaster																		
Pipeline	355.5	180.9	55.8	28.5	0.5	0.3	6.7	3.4	10.1	5.3	10.9	5.8	1.6	1.1	2.3	1.5	443.5	226.5
ATWS	131.7	0.0	10.7	0.0	0.1	0.0	2.2	0.0	3.5	0.0	4.9	0.0	0.1	0.0	<0.1	0.0	153.2	0.0
Mainline valves	0.4	0.4	1.8	1.8	0.0	0.0	0.0	0.0	0.0	0.0	0.3	0.3	0.0	0.0	0.0	0.0	2.6	0.4
Access roads	3.6	2.0	0.2	<0.1	0.0	0.0	1.2	0.8	0.4	0.3	0.9	0.3	0.0	0.0	0.0	0.0	6.3	3.4
Contractor staging areas	37.3	0.0	0.4	0.0	0.0	0.0	<0.1	0.0	0.0	0.0	0.6	0.0	0.0	0.0	0.0	0.0	38.3	0.0
Contractor and pipe yards	22.4	0.0	0.0	0.0	0.0	0.0	0.6	0.0	0.0	0.0	0.0	0.0	0.0	0.0	0.0	0.0	23.0	0.0
Lancaster County Subtotal	550.9	181.7	68.9	30.3	0.6	0.3	10.7	4.2	14.0	5.6	17.6	6.4	1.7	1.1	2.3	1.5	666.9	232.5
Lebanon																		
Pipeline	222.8	112.4	91.8	46.6	0.4	0.2	5.9	3.0	4.0	1.7	10.3	5.2	3.0	2.0	2.2	1.3	340.4	172.3
ATWS	78.6	0.0	15.6	0.0	0.1	0.0	3.8	0.0	2.1	0.0	4.3	0.0	0.1	0.0	0.2	0.0	104.9	0.0
Mainline valves	0.2	0.2	0.0	0.0	0.0	0.0	0.0	0.0	0.0	0.0	0.0	0.0	0.0	0.0	0.0	0.0	0.2	0.2
Access roads	0.9	0.3	1.2	0.5	<0.1	0.0	2.4	0.6	0.2	0.2	0.6	0.4	0.0	0.0	0.0	0.0	5.3	2.0
Contractor staging areas	26.4	0.0	0.1	0.0	0.0	0.0	0.5	0.0	0.0	0.0	0.0	0.0	0.0	0.0	0.0	0.0	27.0	0.0
Contractor and pipe yards	50.2	0.0	<0.1	0.0	0.0	0.0	0.0	0.0	0.0	0.0	0.0	0.0	0.0	0.0	0.0	0.0	50.2	0.0
Lebanon County Subtotal	379.1	112.9	108.7	47.1	0.5	0.2	12.6	3.6	6.3	1.9	15.2	5.6	3.1	2.0	2.4	1.3	528.0	174.5
Schuylkill																		
Pipeline	73.6	37.4	100.2	50.9	0.4	0.2	4.6	2.2	3.3	1.6	36.0	18.6	2.6	1.6	1.4	0.8	222.2	113.2
ATWS	30.9	0.0	28.5	0.0	0.4	0.0	3.5	0.0	2.2	0.0	25.1	0.0	0.2	0.0	0.0	0.0	90.8	0.0
Mainline valves	0.2	0.2	<0.1	<0.1	0.0	0.0	0.0	0.0	0.0	0.0	0.0	0.0	0.0	0.0	0.0	0.0	0.2	0.2
Access roads	0.7	0.1	2.4	0.8	0.0	0.0	2.8	1.1	0.1	0.0	9.5	1.5	0.0	0.0	0.0	0.0	15.6	3.5

**Table 1.3.1
Land Use Acreage Affected by Construction and Operation of CPL North and CPL South Pipeline Facilities^a**

Facility/County/ Workspace Type	Agricultural Land		Upland Forest		Industrial / Commercial Land		Transportation		Residential Land		Open Land		Wetlands		Open Water		Total ^b	
	Cons ^c	Op ^d	Cons ^c	Op ^d	Cons ^c	Op ^d	Cons ^c	Op ^d	Cons ^c	Op ^d	Cons ^c	Op ^d	Cons ^c	Op ^{d,e}	Cons ^c	Op ^d	Cons ^c	Op ^d
Contractor staging areas	21.7	0.0	0.2	0.0	0.0	0.0	0.0	0.0	0.0	0.0	0.0	0.0	0.0	0.0	0.0	0.0	21.9	0.0
Contractor and pipe yards	0.0	0.0	0.0	0.0	45.6	0.0	0.1	0.0	0.0	0.0	0.0	0.0	0.0	0.0	0.0	0.0	45.7	0.0
Schuylkill County Subtotal	127.1	37.7	131.3	51.7	46.4	0.2	11.0	3.3	5.6	1.6	70.6	20.3	2.8	1.6	1.4	0.8	396.3	116.9
Northumberland																		
Pipeline	7.0	3.5	88.4	45.5	1.4	0.8	2.0	1.0	3.0	1.5	7.5	3.7	0.3	0.2	0.7	0.4	110.4	56.6
ATWS	2.3	0.0	26.4	0.0	4.5	0.0	6.0	0.0	1.4	0.0	4.2	0.0	0.0	0.0	<0.1	0.0	44.8	0.0
Mainline valves	0.1	0.1	0.0	0.0	0.0	0.0	0.0	0.0	0.0	0.0	0.0	0.0	0.0	0.0	0.0	0.0	0.1	0.1
Access roads	0.1	0.1	2.5	1.2	1.5	0.1	9.8	6.3	0.1	0.0	0.8	0.6	0.0	0.0	0.0	0.0	14.7	8.2
Contractor staging areas	0.0	0.0	0.1	0.0	0.0	0.0	0.0	0.0	0.3	0.0	0.0	0.0	0.0	0.0	0.0	0.0	0.4	0.0
Contractor and pipe yards	0.0	0.0	0.0	0.0	0.0	0.0	0.0	0.0	0.0	0.0	0.0	0.0	0.0	0.0	0.0	0.0	0.0	0.0
Northumberland County Subtotal	9.5	3.7	117.4	46.7	7.4	0.9	17.8	7.3	4.8	1.5	12.5	4.3	0.3	0.2	0.7	0.4	170.4	64.9
Columbia																		
Pipeline	237.6	122.7	113.3	56.2	1.3	0.7	6.7	3.6	5.9	3.2	34.0	17.9	2.3	1.6	3.8	2.7	405.0	208.5
ATWS	83.4	0.0	18.8	0.0	0.7	0.0	2.1	0.0	4.8	0.0	7.8	0.0	0.2	0.0	<0.1	0.0	117.7	0.0
Mainline valves	0.0	0.0	0.0	0.0	0.0	0.0	0.0	0.0	0.0	0.0	0.1	0.1	0.0	0.0	0.0	0.0	0.1	0.1
Access roads	1.6	0.0	0.7	0.0	0.1	0.0	1.5	<0.1	0.6	0.0	0.9	0.1	0.0	0.0	0.0	0.0	5.4	0.1
Contractor staging areas	13.7	0.0	0.3	0.0	0.9	0.0	0.2	0.0	0.9	0.0	1.6	0.0	0.0	0.0	0.0	0.0	17.5	0.0
Contractor and pipe yards	27.6	0.0	0.0	0.0	0.0	0.0	0.0	0.0	0.0	0.0	0.0	0.0	0.0	0.0	0.0	0.0	27.6	0.0
Columbia County Subtotal	363.9	122.7	133.1	56.2	3.0	0.7	10.5	3.6	12.2	3.2	44.4	18.1	2.5	1.6	3.8	2.7	573.4	208.7
Subtotal CPL South^b	1430.5	460.3	559.4	231.8	57.9	2.2	62.7	21.8	42.9	13.8	160.3	54.4	10.4	6.4	10.8	6.6	2,335.0	797.5
PROJECT TOTAL^b	1647.1	528.7	959.5	403.5	103.0	3.0	76.9	26.5	70.1	22.1	301.3	98.4	37.6	20.8	16.6	10.0	3,212.5	1,113.1

Notes:

- ^a Land use acreages for construction and operation are provided for reference only. Acreages provided were calculated by using ESRI shapefiles. Refer to plans and ESCGP-2 NOI for actual site conditions.
- ^b All values rounded to the nearest tenth; numbers may not sum exactly due to rounding.
- ^c Construction impacts include area within permanent ROW.
- ^d Operation impacts associated with maintenance of permanent ROW
- ^e Includes all wetlands within the permanent ROW.

Key:

- ATWS = additional temporary workspace
- Cons = Construction
- Op = Operation

**Table 1.3.2
Land Requirements for the New Aboveground Facilities^a**

Facility	Milepost	County	Agricultural Land (acres)		Upland Forest / Woodland (acres)		Open Land (acres)		Total (acres) ^b	
			Cons	Op	Cons	Op	Cons	Op	Cons	Op
Susquehanna County										
Zick Meter Station with pig launcher and receiver	CPL North 57.3	Susquehanna	9.7	5.3	0.0	0.0	0.0	0.0	9.7	5.3
Susquehanna County Subtotal			9.7	5.3	0.0	0.0	0.0	0.0	9.7	5.3
Wyoming County										
New Compressor Station 605	CPL North 44.9	Wyoming	44.9	36.1	5.0	3.1	0.0	0.0	49.9	39.2
Springville Meter Station	CPL North 31.5	Wyoming	0.0	0.0	4.1	2.4	0.8	0.7	4.9	3.1
Wyoming County Subtotal			44.9	36.1	9.1	5.5	0.8	0.7	54.8	42.3
Luzerne County										
North Diamond Regulator Station	L92.7	Luzerne	0.0	0.0	1.6	1.5	0.7	0.3	2.3	1.8
Luzerne County Subtotal			0.0	0.0	1.6	1.5	0.7	0.3	2.3	1.8
Columbia County										
West Diamond Regulator Station with pig launcher and receiver	L114.0	Columbia	2.2	2.2	0.9	0.9	1.7	1.5	4.8	4.5
New Compressor Station 610	CPL South 112.5	Columbia	33.3	33.3	0.8	0.8	0.0	0.0	34.1	34.1
Columbia County Subtotal			35.5	35.5	1.7	1.7	1.7	1.5	38.9	38.6

**Table 1.3.2
Land Requirements for the New Aboveground Facilities^a**

Facility	Milepost	County	Agricultural Land (acres)		Upland Forest / Woodland (acres)		Open Land (acres)		Total (acres) ^b	
			Cons	Op	Cons	Op	Cons	Op	Cons	Op
Lancaster County										
River Road Regulator Station with pig receiver	Transco Mainline 1683.3	Lancaster	0.0	0.0	2.1	2.1	0.3	0.3	2.4	2.4
Lancaster County Subtotal			0.0	0.0	2.1	2.1	0.3	0.3	2.4	2.4
New Aboveground Facilities Total			90.1	76.9	14.5	10.8	3.5	4.5	107.9	90.5

Notes:

- ^a Land use acreages for construction and operation are provided for reference only. Acreages provided were calculated by using kmz files and prepared as part of the June 8, 2015 FERC Supplement. Refer to plans and ESCGP-2 NOI for actual site conditions.
^b All values rounded to the nearest tenth; numbers may not sum exactly due to rounding.

Key:

- Cons = Construction
L = Leidy Line system milepost
Op = Operation

1.4 Project Site Runoff

Construction of the CPL North pipeline proposes no permanent change or net increase in rate and/or volume of stormwater runoff; nor is the project expected to increase the concentration of pollutants in the runoff and affect water quality. Disturbed areas will be restored and maintained in an existing herbaceous state or meadow in good condition for the operational life of the pipelines. Therefore, the volume and rate of runoff from the CPL North pipeline project area and its upstream watershed areas will not be increased.

1.4.1 Off-Site Discharge Analysis

The approximate original contours of the CPL North pipeline will be restored to pre-construction contours, which will maintain the pre-construction drainage patterns. With the exception of permanent access roads, all disturbed areas will be restored and maintained in an existing herbaceous state or meadow in good condition. An increase in stormwater runoff rate and volume is not anticipated to occur as a result of the CPL North pipeline.

1.5 Surface Water Classification

The table in **Appendix D of this E&SC Narrative** identifies the Resource IDs and corresponding Chapter 93 classifications for existing streams and wetlands located within the CPL North pipeline project area. Refer to the E&SC Plans (provided in **Section 2 of the ESCGP-2 NOI**) for location of each resource and identification of siltation-impaired waters.

1.6 BMP Description Narrative

During construction, a combination of E&SC BMPs will be implemented to stabilize and prevent advanced erosion from critical areas. Also, the amount of disturbed soils shall be kept to a minimum and, whenever possible, a suitable vegetative buffer will be maintained around construction areas. Refer to the E&SC Plans and BMP Plan Set (provided in **Section 2 of the ESCGP-2 NOI**), and Attachment 2 - Best Management Practice Figures and Typical Cross-Section Drawings of the ECP (provided as **Section 4 of the ESCGP-2 NOI**).

Measures will be taken to remove sediment from stormwater leaving the pipeline ROW corridor. Where applicable, Silt Fence or Compost Filter Sock will be installed downslope of excavated areas, in order to prevent sediment-laden stormwater from entering local waterways, adjacent properties and roadways. E&S Worksheet #1

(Compost Filter Sock Design) in **Appendix A of this E&SC Narrative** outlines the location and sizing of compost filter sock within this portion of the project area.

Waterbars with a 24-inch x 96-inch sump and compost filter sock at the discharge end of the waterbar will be used to control stormwater runoff across the pipeline ROW corridor in accordance with the PADEP approved alternate detail (refer to the Compost Filter Sock and Sump at Waterbar Discharge detail, WB.2, in **Appendix C of this E&SC Narrative**).

In general, the disturbed area within the ROW to the proposed sumps will be a maximum of 20,000 square feet, per PADEP's approved alternative detail for discharges from waterbars. The waterbars will be spaced in accordance with Table 13.2 of the Manual and installed at a maximum of 2% gradient across the ROW corridor to convey surface flow to a stable area without causing water to pool behind the waterbar. As necessary, compost filter sock or silt fence will be installed between waterbars to treat runoff leaving the ROW corridor that is not collected and treated by the waterbars. All waterbars are permanent except for those located in agricultural areas, wetlands, transportation facilities, and lawns. All waterbars in these areas are to be removed during final restoration.

Trench Plugs will be installed in accordance with the Manual, at a maximum spacing of 1,000 feet, in order to block the flow of groundwater along the path of the pipeline trench, as well as to maintain the natural groundwater path. Trench Plugs will also be provided on both sides of every stream and wetland crossing in order to prevent draining of the features and changes to the stream and/or wetland hydrology.

Temporary diversion channels are proposed to divert runoff from undisturbed upslope areas and convey the runoff around areas of earth disturbance within the pipeline ROW corridor. Two types of temporary diversion channels are proposed for the Project – Filter Sock Diversions and Diversion Swales. All temporary diversion channels will outlet to either a temporary **slope** pipe(s) (clean water) crossing, which is installed across the right-of-way, or a riprap apron, which discharges directly to a waterbody.

The temporary slope pipe(s) (clean water crossing) will be 12" or 18" in diameter and will discharge to a level spreader or an outlet basin (PADEP Standard Construction Detail #8-6) in areas of concentrated flow. The maximum headwater proposed for each slope pipe (or series of slope pipes) is 24". Sand bags will be placed around the discharge of the diversion swales to the slope pipes such that overtopping will not occur. Design calculations for the capacity of the temporary slope pipe(s) with the maximum headwater of 24" are provided in Appendix C of this Narrative.

Calculations for the sizing of the level spreaders in order to diffuse flow rates (i.e. velocity) based on the type of down slope vegetation / ground cover after the level spreader are provided in the Temporary Perforated Pipe Level Spreader Calculations Table of the Pennsylvania Best Management Practices and Quantities Plan Set.

The clean water diversions are being limited to 5 acres in accordance with the PA DEP BMP manual, except in areas where existing drainage channels exist or in order to minimize impacts to wetlands. The clean water diversions collect clean stormwater above the disturbance, the slope pipe transports the clean water across the disturbance, and the level spreader connected to the slope pipe outlet discharges the clean water below the disturbance.

The clean water diversions are temporary in nature and will remain in place from disturbance to after vegetation is established and BMP are removed. The clean water diversions collect and discharge stormwater in the same drainage area and do not take stormwater from one drainage area and discharge to different drainage areas. The clean water diversions do not change cover types resulting in no change to the calculated runoff rates or volumes and the clean water diversion discharge is returned to sheet flow at the level spreader, a flow condition similar or better than the existing flow condition.

The discharge areas of the clean water diversions will be monitored in accordance with the ESCGP-2 permit required inspections. In the unlikely event that erosion is caused by the discharge, the erosion will be mitigated by Transco or their designee.

Discharges to existing waterways are proposed wherever possible, and riprap lining will be provided at the end of the Temporary Diversion Channels. Refer to the E&SC Plans (provided in Section 2 of the ESCGP-2 NOI) for locations of riprap aprons where Temporary Diversion Channels discharge to existing waterways. Additional Temporary Pipe sizing and Diversion Channel Riprap design and can be found in **Appendix C of this E&SC Narrative**.

Temporary Diversion Channels were designed based on the Manual and Worksheet #11. The required capacity for each channel was determined by multiplying the drainage area tributary to the channel by a “multiplier” of 1.6 cfs/acre within non-special protection watersheds and 2.25 cfs/acre within special protection watersheds. Since the project area is located within areas of non-special protection and special protection watersheds, all swales were designed to withstand the shear stress resulting from the flow generated by the contributing drainage areas with the applicable aforementioned “multiplier” applied. E&S Worksheet #11 (Channel Design) and an associated drainage

area map for each diversion channel is provided in **Appendix B of this E&SC Narrative**.

Temporary diversion channels are designed using material specifications for North American Green (NAG) products. As previously mentioned, shear stresses are analyzed for the proposed temporary diversion channels, which are expected to be in place for a maximum of 12 months. Therefore, NAG channel linings with a 24-month design life, or greater, are considered permanent linings when analyzing shear stresses. It should be noted that published design shear strengths are valid for the design life of the lining. As a result, no decrease in shear strength is expected over the life of the proposed swale linings. Published design shear strengths and design lives for individual linings are provided in **Appendix G of this E&SC Narrative**. Where NAG products do not specify Manning's 'n' for linings reinforced by grass (ie. S75, SC150, and C125), Table 6.3 on Page 131 of the Manual was used. An iterative approach was used in the design of all proposed channels to calculate Manning's 'n' based on the slope and depth of water within the channel.

The Preparedness Prevention and Contingency (PPC) Plan to address inadvertent spills during the duration of construction can be found in Attachment 8 – Unanticipated Discovery of Contamination Plan and Attachment 9 – Spill Plan for Oil and Hazardous Materials of the ECP (provided as **Section 4 of the ESCGP-2 NOI**).

The following E&SC BMPs are based on those found in the Manual, and will be utilized as part of the proposed CPL North pipeline:

- **Silt Fence:** Silt Fence (SF), Reinforced Silt Fence (RSF), and Super Silt Fence (SSF) are sediment barriers constructed from filter fabric attached to support stakes or poles. SF, RSF, and/or SSF will be placed to control runoff from small disturbed areas when it is in the form of sheet flow.
- **Compost Filter Sock:** Compost Filter Sock (CFS) is a sediment barrier consisting of a mesh sock and coarse compost. CFS will be placed to control runoff and collect sedimentation. CFS is Antidegradation Best Available Combination of Technologies (ABACT) for HQ and EV watersheds.
- **Waterbars:** Waterbars will be constructed at an angle across the ROW of a pipeline to direct runoff away from the ROW onto a well-vegetated area. Energy dissipaters will be installed at the outlet of the waterbar.

- **Trench Plugs:** Trench Plugs will be constructed from foam, clay, bentonite or concrete filled sacks, placed in a trench to prevent flow along the pipe either prior to or after backfilling a trench.
- **Erosion Control Blanket:** Erosion Control Blanket (ECB) is a soil covering made from straw, coir, excelsior, or synthetic material used to minimize the potential for erosion of an exposed soil until a suitable vegetative cover can be established. It will be placed in the CPL North pipeline area within 50 feet of streams and wetlands (100 feet of a special protection waters), as well as in the CPL North pipeline area **where slopes equal to 3:1 or greater exist** (unless located in an agricultural area).
- **Hydraulically Applied Erosion Control Blanket:** A Hydraulically Applied ECB is Bonded Fiber Matrix (BFM) that can be used in place of ECB where necessary. For slopes up to 3H:1V, the BFM will be applied at a rate of 3,000 pounds per acre. Slopes steeper than 3H:1V will need to be applied at a rate of 4,000 pounds per acre. In any case, manufacturer's recommendations should be followed.
- **Rock Construction Entrance:** A Rock Construction Entrance (RCE) is a method of stabilizing a temporary construction entrance to the CPL North pipeline ROW from a paved roadway by placement of AASHTO #1 stone. RCEs will be placed at all entrances to the CPL North pipeline area.
- **Rock Construction Entrance with Wash Rack:** RCEs with wash racks shall be installed in any HQ or EV watershed from any public road, as shown on the E&SC Plans and Detail Sheets (provided in **Section 2 of the ESCGP-2 NOI**). Upon Site stabilization, the RCEs shall be removed along with any unsuitable material, and the area restored.
- **Vacuum Sweeping:** Vacuum Sweeping may be used to mitigate the spread of sediment beyond the RCEs. RCEs will be inspected for sediment tracking onto public roadways. If sediment is observed in the public roadway, the roadway shall be vacuum swept upon discovery. Any large clumps of dirt that accumulate on the road surface will need to be hand cleared before vacuum sweeping. All vehicles leaving the RCE shall be inspected for large clumps of debris. If debris, larger than 4" diameter is observed, it shall be manually removed from the vehicle. Dirt roads shall be inspected weekly for rutting. There shall be no more than a maximum of 4" of rutting on access roads. If rutting in excess of 4" is observed, the road shall be rolled as soon as feasible. Dump trucks hauling material from RCEs in special protection watersheds will be covered with a tarpaulin.

- **Pumped Water Filter Bag:** If required, sediment laden water that collects during excavation shall be pumped into a Pumped Water Filter Bag. The means and methods of construction by the Contractor will dictate the location and placement of this control, but the Contractor must conform to the manufacturer's recommendations for use. Pumped Water Filter Bags will be replaced once they are half full of sediment. This device is not an ABACT for special protection watersheds unless surrounded by a CFS ring or operated in conjunction with a sump pit.
- **Rock Filter Outlets:** Rock Filter Outlets (RFOs) may be used to control runoff; they may also be used below construction work while flow is being diverted past the work area. RFOs may be used to control sediment either during construction or during temporary disturbance. RFOs should be constructed according to the specifications shown in the Standard Detail Sheets. RFOs should be inspected weekly and needed repairs should be initiated within 72 hours after inspection. Anchored compost layer shall be used on upslope face in HQ and EV watersheds.
- **Rock Filters:** Rock Filters will be installed as shown on the E&SC Plan Drawings and according to the Standard Detail Sheets. Rock Filters help dissipate energy from the concentrated flow in roadside ditches and channels to prevent erosion of the channel and at the outlet. Rock Filters may be used in HQ watersheds if a 6-inch layer of compost is layered on the upgradient side.
- **Straw Bales:** Straw Bales are a sediment barrier constructed from straw attached to support stakes or poles. Straw Bales will be placed to control runoff from small disturbed areas when it is in the form of sheet flow.
- **Outlet Protection:** Outlet Protection shall be installed as shown on E&SC Plan Drawings and according to the Standard Detail Sheets.

1.7 BMP Installation Sequence Narrative

Refer to the E&SC Plans (provided in **Section 2 of the ESCGP-2 NOI**) for the location of the proposed work and the associated E&SC BMPs. Necessary parts for proper and complete execution of work pertaining to this sequence, whether specifically mentioned or not, are to be performed by the Contractor. It is not intended that the drawings and this narrative show every detailed piece of material or equipment. The Contractor may be required to alter controls based on effectiveness of controls or differing conditions encountered in the field. The following is the overall E&SC BMP Installation Sequence:

Due to the length of the project (in miles) it is anticipated that the contractor will construct the project in discrete segments, typically using waterbodies and road crossings as break points. In addition, it is expected that multiple segments will be in construction at one time, some being cleared and prepared, some in active pipeline construction and some in restoration.

Road and waterbody crossings may be conducted by separate crews, in parallel with main line crews. See 'Pipeline Work Sequence in Wetlands' and 'Pipeline Work Sequence at Stream Crossings' for applicable wetland and stream crossings.

1. At least 7 days prior to starting any earth disturbance activities, including clearing and grubbing, the owner and/or operator shall invite all contractors, environmental inspectors, the landowner, appropriate municipal officials, the E&S Plan preparer, the PCSM Plan preparer, the licensed professional responsible for oversight of critical stages of implementation of the PCSM Plan, and a representative from the local conservation district to an on-site preconstruction meeting.
2. At least 3 days prior to starting any earth disturbance activities, or expanding into an area previously unmarked, the Pennsylvania One Call Inc. Shall be notified at 1-800-242-1776 for the location of existing underground utilities.
3. Hold pre-construction conference with the environmental inspectors, local county conservation district (CCD), PADEP, and design engineer.
4. Locate staging areas and access points including construction entrances.
5. Field locate ***and stake*** the LOD.
6. Locate, stake and/or install orange construction fence around special areas of concern (i.e. wetlands, streams, cultural resources...)
7. Perform non-mechanized tree cutting where required.
8. Install construction entrances.
9. ***Install bridge equipment crossings, timber matting construction, timber matting air bridges, and sediment barrier at waterbody crossings as indicated on the plans.***
10. All off-site waste and borrow areas must have an E&s Plan approved by the local county conservation district or dep and be fully implemented prior to being

activated. The contractor will be responsible for the removal of any excess material and to develop a plan that meets the conditions of Chapter 102, NPDES permit conditions, and/or other state and federal regulations.

11. Remove brush, including stumps, only in areas necessary to effectively install perimeter sediment barriers, upslope temporary filter sock diversions and temporary diversion swales. Level side cuts required to grant access for vehicles and workers to safely perform the installation of sediment barriers as shown on the E&SC plans.
12. Install perimeter controls (sediment barriers). Access requirements for perimeter controls along private drives within the LOD shall be in accordance with the landowner agreements.
13. Install permanent and temporary access roads and associated BMPs (vegetated roadside ditches, ditch relief culverts, and riprap outlet protection). See access road sequence of construction for specific construction steps associated with road construction (provided in section 2 of the ESCGP-2 NOI). **Specific access road construction sequence notes are included in the access road E&S plan sets.**
14. The compliance manager shall provide PADEP at least three days' notice prior to bulk earth disturbance and upon completed installation of perimeter erosion controls.
15. Have survey crews locate and re-stake as needed, if any stakes are damaged, in all special areas of concern (i.e., wetlands, streams, etc.)
16. Upon temporary cessation of an earth disturbance activity or any stage of an activity where the cessation of earth disturbance activities will exceed four days, the site shall be immediately seeded, mulched, or otherwise protected from accelerated **erosion and sedimentation** pending future earth disturbance activities. For an earth disturbance activity or any stage of an activity to be considered temporarily stabilized, the disturbed areas shall be covered with one of the following: a minimum uniform coverage of mulch and seed, with a density capable of resisting accelerated **erosion and sedimentation**, or an acceptable **erosion and sedimentation** BMP which temporarily minimizes accelerated **erosion and sedimentation**. Temporary stabilization will not occur on active vehicular travel ways within the row.
17. Proceed with major clearing and grubbing.
18. Begin construction staking for temporary grading.

19. **Clear, grub, and construct stream and wetland crossings in accordance with Chapter 105, Section 404, 401, and related permits. Install stream flumes, and/or dam and pump as specified in Chapter 105 permit documents for crossing of stream and wetland areas. Contractor shall place pipe, install trench plugs, backfill trench, and temporarily stabilize within 48 hours of excavating trench in resource crossing locations.**
20. **Install clean water crossings, including temporary slope pipes, level spreaders, and rip rap apron energy dissipaters.**
21. As the grubbing operation commences, install rock filters and waterbars along the **pipeline** alignment.
22. Strip and stockpile topsoil; install sediment barriers around stockpiles.
23. Haul pipe to right-of-way. Bend, place on supports, align, and weld. Lay pipe in ditch.
24. Contractor shall place pipe and install trench plugs.
25. Perform non-destructive testing (NDT) inspection of welds and apply coating to weld area.
26. Backfill pipe trench **within 30 days of excavating**, repair permanent waterbars, remove temporary waterbars, return temporarily graded areas to pre-development grade, repair/install erosion control blanket as needed, replace topsoil and immediately seed and stabilize disturbed areas (slopes, ditches and channels) as they are returned to final grade. Refer to planting plans and riparian buffer plantings, as applicable, in the BMP Plan set and **E&S** narrative. Any area that used stone and/or timber mats for temporary stabilization and/or access will be completely removed. **Decompact soils in accordance with the environmental construction plan (ECP) (Section 4 of the NOI). The subsoil will be fractured by deep ripping to a depth of not less than 16 inches below the surface of the subsoil with the appropriate agricultural ripper (i.e., parabolic or bent off-set). Subsurface features (i.e., drain tiles, other utilities) may warrant shallower depth. If subsurface features are within 16 inches of the surface deep ripping will occur to a depth not to exceed 4 inches of the expected depth of the subsurface feature. In areas of major compaction (i.e. heavy traffic areas not protected by timber mats), subsoil will be fractured by deep ripping to a depth of not less than 24 inches below the surface of the subsoil.** Re-establish preconstruction contours, and replace topsoil to a minimum

of 4-8 inches deep and seed and mulch areas. Vehicular traffic should be restricted from areas to prevent soil compaction.

27. Transco will complete upland final grading, topsoil replacement, installation of permanent E&S measures within 20 days after backfilling the trench in all areas except residential areas, which will be completed within 10 days.
28. Perform hydrostatic pressure test of pipeline.
29. Dewater pipeline utilizing appropriate BMPs, complete final tie-ins, and dry pipeline.
30. An area shall be considered to have achieved final stabilization when it has a minimum uniform 70% perennial vegetative cover or other permanent non-vegetative cover with a density sufficient to resist accelerated surface erosion and subsurface characteristics sufficient to resist sliding and other movements. When controls are to be removed in agricultural non-sensitive areas (streams/ wetlands), agricultural landowners shall maintain agricultural BMPs per PADEP regulations.
31. Upon completion of all earth disturbance activities and permanent stabilization of all disturbed areas, the permittee and/or operators shall contact the local CCD and/or PADEP for an inspection prior to the removal of the E&SC BMPs. Removal of temporary wetland and stream crossings, temporary BMPs including sediment barriers, temporary filter sock diversion swales, temporary clean water diversion swales (and associated grading), clean water crossing outfall protection and level spreaders, rock filters, and temporary waterbars along the alignment.
32. All graded areas shall be permanently stabilized immediately upon reaching finished grade. Cut slopes in competent bedrock and rock fills need not be vegetated. Seeded areas within 100 feet of a HQ/EV surface water and within 50 feet of non-HQ/EV surface water, or as otherwise shown on the plan drawings, shall be blanketed according to the standards of this plan.
33. Complete site restoration and stabilization, including soil aeration, soil treatment, seed application and mulching in areas disturbed by E&SC BMP removal. Install riparian buffer plantings per the riparian buffer planting plans.
34. Remove and properly dispose of/recycle E&SC BMPs. Remove stakes and orange construction fence. Repair and permanently stabilize areas disturbed during E&SC BMP removal.

1.8 Supporting Calculations and Measurements

Supporting calculations are provided in **Appendix A through Appendix C of this E&SC Narrative.**

1.9 Plan Drawings

Refer to the E&SC Plans and the BMP Plans are included in **Section 2 of the ESCGP-2 NOI.**

1.10 Maintenance Program

E&SC BMPs shall be maintained properly throughout construction of the CPL North pipeline. Operation and maintenance, including repair and replacement guidelines to ensure effective and efficient operation, can be found in the BMP Plans and Attachment 17 – Upland Erosion Control, Revegetation and Maintenance Plan of the ECP (provided as Section 4 **of the ESCGP-2 NOI**). The following inspection and maintenance shall be implemented to maintain E&SC BMPs.

- Maintenance and inspection of E&SC BMPs shall conform to the following:
 - Federal Energy Regulatory Commission (FERC) regulations, Attachment 17 of the ECP as provided in Section 4 **of the ESCGP-2 NOI**;
 - Transco’s project-specific Upland Erosion Control, Revegetation, and Maintenance Plan (Transco Plan) included as Attachment 17 of the ECP as provided in Section 4 **of the ESCGP-2 NOI**;
 - Transco’s project-specific Wetland and Waterbody Construction and Mitigation Procedures, and Procedures (Transco Procedures) included as Attachment 18 of the ECP as provided in Section 4 **of the ESCGP-2 NOI**; and
 - PA Code Chapter 102 and 105 regulations, including all conditions of the ESCGP-2.
- Until the site is stabilized, all E&SC BMPs shall be maintained properly. Maintenance shall include inspections of all E&SC BMPs after each runoff event and on a weekly basis. All preventative and remedial maintenance work, including clean out, repair, replacement, regrading, reseeding, remulching, and renetting must be initiated immediately. If the E&SC BMPs fail to perform as expected, replacement E&SC BMPs, or modifications of those installed will be required.
- Immediately upon discovering unforeseen circumstances posing the potential for accelerated erosion and/or sediment pollution, the Operator shall implement

appropriate E&SC BMPs to minimize the potential for erosion and sediment pollution and notify the local CCD and/or the regional office of the PADEP.

- A log showing dates that E&SC BMPs were inspected as well as any deficiencies found and the date they were corrected shall be maintained with the Environmental Inspector's records on the site and be made available to regulatory agency officials at the time of inspection.
- The reviewing agency (PADEP or local CCD) shall be notified of any changes to the approved E&SC Plan prior to implementation of those changes. The reviewing agency may require a written submittal of those changes for review and approval at its discretion.
- Refer to E&SC BMP Detail Sheets for inspection and maintenance procedures specific to each E&SC BMP (provided in **Section 2 of the ESCGP-2 NOI**).
- Sediment removed from E&SC BMPs shall be properly disposed of off-site or placed on-site up gradient of E&SC BMPs.
- All site entrance and exit points will be inspected on a daily basis for evidence of off-site tracking of mud. The Contractor shall clean streets and roads of mud and/or dust and keep the streets and roads in a clean and dust-free condition.
- Access road gravel thickness shall be constantly maintained. A stockpile shall be maintained on-site for this purpose.
- E&SC BMPs shall remain functional as such until all areas tributary to them are permanently stabilized or until they are replaced by another E&SC BMP approved by the local CCD or PADEP.
- Erosion & sedimentation controls shall be left in place until such time as the disturbed areas have permanent stabilization. An area shall be considered to have achieved final stabilization when it has a minimum uniform 70% perennial vegetative cover or other permanent non-vegetative cover with a density sufficient to resist accelerated surface erosion and subsurface characteristics sufficient to resist sliding and other movements. When controls are to be removed in agricultural non-sensitive areas (streams/wetlands), agricultural landowners shall maintain agricultural BMPs per PADEP regulations.

1.11 Material Recycling and Disposal

Transco has prepared a Spill Plan for Oil and Hazardous Materials to assist in prevention of any spills that may occur during the construction of the CPL North pipeline and to respond to any spills that do occur. The Contractor will be required to become familiar with the Spill Plan for Oil and Hazardous Materials and its contents prior to commencing any construction-related activities. The Spill Plan for Oil and Hazardous Materials is included as Attachment 9 of the ECP (provided as **Section 4 of the ESCGP-2 NOI**).

Contractors are required to inventory and manage their construction site materials. The goal is to be aware of the materials on-site; ensure they are properly maintained, used, and disposed of; and to make sure the materials are not exposed to stormwater.

Materials Covered

The following materials or substances are expected to be present on-site during construction. **Please note that this list is not necessarily all-inclusive and the Materials Management Plan or Practices can be modified to address additional materials used on-site.**

- Acids
- Detergents
- Fertilizers (nitrogen/phosphorus)
- Hydroseeding mixtures
- Petroleum based products
- Sanitary wastes
- Soil stabilization additives
- Solder
- Solvents

These materials must be appropriately stored and shall not come into contact with stormwater or non-stormwater discharges. The Contractor shall provide a weather proof container to store chemicals or erodible substances that must be kept on-site. The Contractor is responsible for reading, maintaining, and ensuring that employees and subcontractors are aware and familiar with the safety data sheets (SDSs).

Material Management Practices

The following are material management practices that will be used to reduce the risk of spills or other accidental exposure of materials and substances to stormwater runoff.

1. Good Housekeeping Practices

The following good housekeeping practices will be followed on-site during construction:

- Store only enough material required to do the job.
- Store materials in a neat, orderly manner.
- Store chemicals in watertight containers or in a storage shed, under a roof, completely enclosed, with appropriate secondary containment to prevent spill or leakage. Drip pans shall be provided under dispensers.
- Substances will not be mixed with one another unless recommended by the Manufacturer.
- Manufacturer's recommendations for proper use and disposal will be followed.
- Inspections will be performed to ensure proper use and disposal of materials.
- Cover and berm loose stockpiled construction materials that are not actively being used (i.e. soil, spoils, aggregate, etc.).
- Minimize exposure of construction materials to precipitation.
- Minimize the potential for off-site tracking of loose construction and landscape materials.

2. Hazardous Products

These practices will be used to reduce the risks associated with hazardous materials. SDSs for each substance with hazardous properties that is used on the job site(s) will be obtained and used for the proper management of potential wastes that may result from these products. A SDS will be posted in the immediate area where such product is stored and/or used and another copy of each SDS will be maintained in a file at the job site construction trailer office. Each employee who must handle a substance with hazardous properties will be instructed on the use of SDS and the specific information in the applicable SDS for the product he/she is using, particularly regarding spill control techniques.

- Products will be kept in their original containers with the original labels in legible condition.
- Original labels and SDSs will be produced and used for each material.
- If surplus product must be disposed of, the Contractor shall follow all applicable local, state, and/or federal regulations, as well as the manufacturers' recommended methods for proper disposal.

3. Hazardous Wastes

All hazardous waste materials will be disposed of by the Contractor in the manner specified by local, state, and/or federal regulations and by the manufacturer of such products. Site personnel will be instructed.

4. Concrete and Other Wash Waters

Prevent disposal of rinse, wash waters, or materials on impervious or pervious surfaces into streams, wetlands and other water bodies.

Concrete trucks will be allowed to wash out or discharge surplus concrete or drum wash water on the Site, but only in (1) specifically designated diked areas which have been prepared to prevent contact between the concrete and/or washout and soil and stormwater having the potential to be discharged from the Site; or (2) locations where waste concrete can be poured into forms to make riprap or other useful concrete products.

The hardened residue from the concrete washout diked areas will be disposed of in the same manner as other non-hazardous construction waste materials, or may be broken up and used on the Site as deemed appropriate by the Contractor and Owner or Owner's representative. The Contractor will be responsible for ensuring that these procedures are followed.

All concrete washout areas will be located in an area where the likelihood of the area contributing to stormwater discharge is negligible. If required, additional E&SC BMPs must be implemented to prevent concrete wastes from contributing to stormwater discharges. The location of the concrete washout area(s) must be identified, by the Contractor/Job Site Superintendent, on the job site copy of the E&SC Plans (provided in **Section 2 of the ESCGP-2 NOI**) and in this E&SC Narrative.

5. Sanitary Wastes

All sanitary waste units will be located in an area where the likelihood of the unit contributing to stormwater discharges is negligible. Additional E&SC BMPs must be implemented, such as containment trays (provided by the rental company) or special containment created with 2-inch x 4-inch lumber, impervious plastic, and gravel. The location of the sanitary waste units must be identified on the job site copy of the E&SC Plans (provided in **Section 2 of the ESCGP-2 NOI**), in this E&SC Narrative, by the Contractor/Job Site Superintendent.

6. Solid and Construction Wastes

All waste materials will be collected and stored in a securely lidded metal dumpster. The dumpster will comply with all local and state solid waste management regulations. The dumpster/container lids shall be closed at the end of every business day and during rain events. Appropriate measures shall be taken to prevent discharges from waste disposal containers to the receiving water.

7. Construction Access

A stabilized construction exit will be provided to help reduce vehicle tracking of sediments. The paved roads adjacent to the Site entrance will be inspected daily and swept as necessary to remove any excess mud, dirt, or rock tracked from the Site. Dump trucks hauling material from the construction site will be covered with a tarpaulin as necessary.

8. Petroleum Products

On-site vehicles will be monitored for leaks and receive regular preventative maintenance. Petroleum products will be stored in tightly sealed containers which are clearly labeled. Petroleum storage tanks on-site will have a dike or berm containment structure constructed around it to contain spills which may occur (containment volume to be 110% of volume stored). The dike or bermed area shall be lined with an impervious material such as a heavy duty plastic sheet. Drip pans shall be provided for all dispensers. Any asphalt substances used on the Site will be applied according to the manufacturer's recommendations.

9. Fertilizers and Landscape Materials

Fertilizers will be applied only in the minimum amounts recommended by the manufacturer. Once applied, fertilizer will be worked into the soil to minimize the potential for exposure to stormwater. Storage will be under cover. The contents of

any partially used bags of fertilizer will be transferred to a sealable plastic bin to minimize the potential for spills. The bin shall be labeled appropriately.

Contain stockpiled materials, such as but not limited to, mulches, top soil, rocks and gravel, and decomposed granite, when they are not actively being used.

Apply erodible landscape material at quantities and application rates according to the manufacturer's recommendations or based on written specifications by knowledgeable and experienced field personnel. Discontinue the application of any erodible landscape material within two days prior to a forecasted rain event or during periods of precipitation.

10. Paints, Paint Solvents and Cleaning Solvents

Containers will be tightly sealed and stored when not in use. Excess paint and solvents will be properly disposed of according to the manufacturer's recommendations or local, state, and federal regulations.

11. Contaminated Soils

Any contaminated soils (resulting from spills of materials with hazardous properties) which may result from construction activities will be contained and cleaned up immediately in accordance with applicable local, state and federal regulations.

1.12 Soil Conditions and Geologic Formations

Geologic Formations or Soil Conditions with Potential to Cause Pollution

AECOM conducted a desktop review of the proposed CPL North and CPL South pipelines for the potential of geologic formations which may cause pollution if disturbed or exposed during construction. Historical geologic surveys and a custom soils resource report from the Natural Resources Conservation Service (NRCS) were reviewed (provided in **Appendix F of this E&SC Narrative**).

Karst Bedrock Formations

As identified by AECOM, naturally-occurring bedrock formations and soil types that may cause pollution may be present along portions of CPL North and CPL South. Bedrock formations that may cause pollution are associated with karst conditions include the following:

- Annville Formation
- Catskill
- Conestoga Formation
- Diabase Formation
- Hamburg
- Hammer Creek
- Hershey-Myerstown Formation
- Mauch Chunk
- New Oxford
- Pocono
- Pocono/Spechty Kopf
- Stonehenge Formation
- Trimmers Rock
- Turscarora/Clinton
- Vintage Formation

Two bedrock formations, Hamburg Sequence/limestone unit and Hamilton Group/Tully limestone unit do not form significant karst terrain along the proposed CPL North and CPL South alignments

Acid-Producing Sulfide Bedrock Formations

In the review of the NRCS data for the proposed CPL North and CPL South pipeline routes, several acid-producing sulfide bedrock formations are located along the proposed routes. These formations are as follows:

- Pottsville Group Formation (anthracite coal-bearing)
- Llewellyn Formation (anthracite coal bearing)

Formations containing variable amounts of pyrite or other sulfide minerals that may only locally be acid-producing are also found along the proposed CPL North and CPL South pipeline alignments. These formations can only be determined by site-specific acid-drainage investigations, and are identified as follows:

- Antietam-Harpers schist
- Cocalico shale
- Conestoga phyllite
- Hamburg/Martinsburg shale
- Kinzers shale

- Octoraro schist

Acidic Soils

For the proposed CPL North and CPL South pipelines, based on review of the NRCS Custom Soil Resource Report (provided in **Appendix F of this E&SC Narrative**), the quantity of acidic soils potentially found along the proposed CPL North and CPL South routes may be sufficiently high such that their potential for pollution should be mitigated. Table 5 and Table 6 in the BMP Plan (provided in **Section 2 of the ESCGP-2 NOI**) provides the locations of the acidic soils and their respective acidity levels.

1.13 Thermal Impacts

Thermal impacts associated with the proposed CPL North pipeline will be avoided to the maximum extent practicable through implementation of provisions and best management practices detailed within the ECP and E&SC Plans. It is anticipated that if the Project results in any thermal impacts to streams and wetlands, the impacts will be negligible. A summary of minimization measures designed to protect against thermal impacts resulting from Project-related activities are summarized below:

- Permanent changes in vegetation cover and land use will be minimized to that necessary to construct and operate the pipeline. Transco focused route selection to co-locate with existing utility infrastructure and avoid large contiguous tracts of forested land where possible. Refer to Attachment P of the Chapter 105 permit application for a detailed discussion of route alternatives and resource crossing methods.
- The removal of vegetation, especially tree/canopy cover, will be limited to only that necessary for construction. Reduced workspaces are proposed in areas where impacts to environmentally sensitive areas such as streams and wetlands are unavoidable. This reduction in overstory clearing will reduce shade loss near streams and wetlands, thereby preserving as much of the cooling properties of shade as is practicable. Any tree canopy clearing at individual resource crossings will be minimal relative to the watershed size of the affected streams and wetlands. Additionally, temporary workspaces within riparian buffer areas will be allowed to revert to existing vegetative cover. The proposed permanent conversion of forested riparian buffer to herbaceous riparian buffer affects a relatively small fraction of the overall riparian buffer for each affected watercourse and the larger watershed. In addition, the remaining herbaceous riparian vegetation will continue to provide beneficial functions related to water quality. Therefore, any potential changes in riparian area thermal functions will

be minor and isolated to the 10-foot area centered over the pipeline within the permanent easement and are not expected to result in the degradation of the existing stream uses or associated water quality. However, as an additional protection measure, Transco is proposing to replant riparian forest buffers crossed by the Project. Replanting will occur within the regulated floodplain (Federal Emergency Management Agency [FEMA] mapped 100-year floodplain or 50-foot-wide floodway, whichever is greater). In Special Protection waters, replanting of the riparian forest buffer will be an average minimum of 150 feet. Transco is also proposing to replant in areas where Chapter 102 riparian buffer waivers are being requested. The “Riparian Buffer Impact Assessment and Restoration Plan” is provided for additional guidance on restoration measures, including reseeding and plantings within riparian buffer corridors (see Appendix H of this Narrative). Refer to Attachment P of the Chapter 105 permit application for a detailed discussion of proposed workspace width reductions at environmental features.

- No new impervious areas are proposed as part of the CPL pipeline. Refer to site specific PCSM / SR plans, narratives and calculations for proposed permanent access roads and permanent facilities, including main line valves, that require new permanent impervious improvements.
- Infiltration will be promoted through restoration of the pipeline ROW in accordance with the requirements presented in Attachment 14 of the ECP. Restoration will include but is not limited to restoration of existing contours, surface aeration or decompaction, re-seeding, and replanting to achieve meadow in good condition. Refer to Attachment 14 of the ECP (Restoration) and Section 1.17 (Site Restoration) of this Narrative for additional detail on proposed restoration measures.
- Compaction of soils within the ROW will be minimized to the extent practicable. Decompaction efforts will include the use of matting in sensitive areas, segregation of topsoil stockpiles in sensitive areas, and scarification of soils during restoration. Refer to Section 1.17 Site Restoration of this Narrative for additional information regarding soil decompaction.
- Temporary restoration will occur within 48 hours of completion of construction activities within streams and wetlands. Temporary restoration will occur within 21 days for non-stream and wetland areas that are not being trenched, backfilled, or otherwise actively disturbed.
- Gravel will be used instead of asphalt for new access roads wherever practicable to minimize the extent of new impervious area and promote infiltration of

stormwater. The minimum width, based on individual road use requirements, is proposed for each access road. Additionally, existing roads were utilized where practicable. Refer to Permanent Access Roads and Facilities for individualized thermal impact analyses.

The proposed Project is not expected to result in increases to runoff rate or volume, or change existing drainage patterns. The aforementioned practices are intended to minimize and mitigate thermal impacts associated with the pipeline and to maintain suitable stream temperatures so as to not significantly modify stream and wetland functions.

1.14 E&S Plan and PCSM/SR Plan Consistency

The construction workspace and permanent ROW associated with the CPL North pipeline will be restored to pre-construction surface elevations and revegetated. The E&S Plans and Narrative have been designed to also serve as site restoration of the ROW back to existing or meadow in good condition following completion of construction. Disturbed areas shall be stabilized and the long-term maintenance of the SR BMPs as outlined in the BMP Plan will begin. Refer to **Attachment 22 of the ECP** (provided as **Section 4 of the ESCGP-2 NOI**) for seeding mixtures.

1.15 Riparian Forest Buffers

Based on the linear nature of the Project, watercourse and associated riparian buffer crossings are unavoidable. Transcontinental Gas Pipe Line Company, LLC. (Transco), through its intensive routing process, has attempted to minimize the number and extent of watercourse and riparian buffer crossings to the extent practicable. Throughout the development of the Project, Transco identified certain engineering and construction constraints as well as sensitive areas along the CPL pipeline alignment requiring detailed analysis to ensure avoidance or minimization of impacts to watercourses. The results of Transco's review, as well as route and LOD modifications to avoid and minimize impacts to wetlands and watercourses are discussed in detail within the Alternatives Analysis, which is provided as Attachment P of the Susquehanna County Chapter 105 Application (E58-315).

As stated in Chapter 102.14 of the Pennsylvania Code, unless authorized by exceptions, earth disturbance activities are not permitted within 150 feet of a perennial or intermittent river, stream, or creek; or lake, pond, or reservoir when the Project site is located in an EV or HQ watershed (PADEP 2010b). Applicants for linear projects, such as the proposed Project, may request a waiver from the Chapter 102.14 requirements, provided the existing riparian buffer is undisturbed to the extent practicable, and the activity will otherwise meet the requirements of the Chapter.

The PADEP, in a conference call held on January 28, 2016, provided guidance that a riparian buffer waiver request is not required if the pipeline crosses an HQ/EV stream and riparian buffer at an approximate right angle. Furthermore, the PADEP indicated that a riparian buffer waiver request is only required for an HQ/EV stream if:

1. The pipeline or its associated construction workspace, including contractor staging areas, contractor/pipe yards, and/or access roads, do not cross an HQ/EV stream, but are located within the riparian buffer to that HQ/EV waterbody; or,
2. Any portion of the pipeline is located parallel to an HQ/EV stream and within the 150' riparian buffer located on either side of the HQ/EV stream (so the full 150-foot buffer on each side of the HQ/EV stream and the stream itself must be crossed at a roughly right angle).

Transco has routed the Project within Susquehanna County such that no riparian buffer waiver requests are required; however, in response to Chapter 105 technical deficiencies received, Transco has developed a Riparian Area Impact Assessment and Restoration Plan for the Atlantic Sunrise Project for Susquehanna County and has included the document in **Appendix H of this Narrative**. The purpose of this report is to describe the condition of the existing riparian buffers located in the Project workspace; evaluate riparian functions; quantify riparian impacts from construction and operation of the Project; and present Best management Practices (BMPs) proposed to avoid and minimize impacts on riparian areas.

1.16 Antidegradation Requirements

The proposed CPL North pipeline extends through a number of special protection watersheds as well as watersheds that are considered siltation impaired although no such watersheds are crossed in Susquehanna County (See table below). As a result, the Project requires an anti-degradation analysis.

Table 1.16.1 Susquehanna County High Quality (HQ), Exceptional Value (EV), and Siltation Impaired Watersheds

HQ/EV/Siltation Impaired Waters			
Watershed Name	Chapter 93 Designation	Cause of Siltation, if Impaired	Milepost (MP) range within watershed
N/A	N/A	N/A	N/A

While the pipeline corridor is proposed to cross multiple special protection watersheds, the design approach and proposed BMPs are consistent across the Project. The following non-discharge alternatives for the Project were considered to minimize accelerated erosion and sedimentation during earth disturbance activities and to maintain pre-development stormwater runoff rate, volume and concentration of pollutants:

- **Alternative Siting:** The objective of Transco's alternative siting /routing analysis is to develop a pipeline alignment that will be constructible, accomplish the Project's purpose while avoiding or minimizing potential adverse environmental impacts to the greatest extent practicable in accordance with the Commission's guidelines as set forth in 18 Code of Federal Regulations 380.15. A complete alternative routing analysis is provided within **Attachment P of the Chapter 105 permit application** and addresses specific route modifications within the special protection watersheds. One of Transco's primary siting strategies was to collocate the proposed pipeline with existing utility corridors to minimize forest removal and disturbance of established vegetation. A total of 42% of the proposed CPL North and 12% of the proposed CPL South pipeline is collocated with existing utility corridors.
- **Limited Disturbed Area:** The limit of disturbance was minimized to avoid Project-related land impacts. Typical right-of-way widths were reduced in areas where impacts to environmentally sensitive areas were unavoidable. In addition, trenchless crossing methods were incorporated into the Project design at a number of wetlands and waterbodies within special protection watersheds. An alternatives analysis with additional detail on workspace reductions is provided in **Attachment P (Appendix P.1) of the Chapter 105 permit application.**

In areas of disturbance within riparian buffers, the proposed permanent conversion of forested riparian buffer to herbaceous riparian buffer affects a relatively small fraction of the overall riparian buffer for each affected watercourse and the larger watershed. In addition, the remaining herbaceous riparian vegetation will continue to provide beneficial functions related to water quality. Therefore, any potential changes in riparian area thermal functions will be minor and isolated to the 10-foot area centered over the pipeline within the permanent easement and are not expected to result in the degradation of the existing stream uses or associated water quality. However, as an additional protection measure, Transco is proposing to replant riparian forest buffers crossed by the Project. Replanting will occur within the regulated floodplain (Federal Emergency Management Agency [FEMA] mapped 100-year floodplain or 50-foot-wide floodway, whichever is greater). In Special Protection waters, replanting of the riparian forest buffer will be an average

minimum of 150 feet. Transco is also proposing to replant in areas where Chapter 102 riparian buffer waivers are being requested. The “Riparian Buffer Impact Assessment and Restoration Plan,” is provided for additional information on restoration within riparian buffer corridors (**See Appendix H of this Narrative**).

- **Limiting Extent & Duration of Disturbance:** Completed areas will be final graded and permanently stabilized as construction progresses in a linear manner. The expected maximum length of time that any section of trench will be open is 30 days. Additionally, temporary stabilization will occur within 4 days of cessation of any earth disturbance activities in non-wetland and stream areas and 48 hours within areas of wetland and stream disturbance. At wetland and stream crossings, all pipe installation and temporary restoration is proposed to be completed within a 48-hour period.
- **Site Restoration:** Restoration of the pipeline ROW will be conducted in accordance with the restoration requirements discussed in the Attachment 14 of ECP. Restoration will primarily include, but is not limited to, surface decompaction and replanting. **Refer to Section 1.17 of this Narrative and Attachment 14 of the ECP** for additional detail regarding proposed restoration measures.

To supplement the use of non-discharge BMPs within the Project workspace areas, Antidegradation Best Available Combination of Technologies (ABACT) E&SC BMPs are also proposed in the special protection and siltation impaired watersheds. These ABACT E&SC BMPs include the following:

- Compost filter socks
- Rock construction entrances with wash racks
- Compost filter sock and sump at waterbar discharges
- Erosion control blankets
- Rock filter outlets with compost layer
- Horizontal Directional Drilling (HDD)
- Bored waterbody crossings

For locations and typical details of ABACT BMPs, please refer to the BMP Plan Set.

The above analysis is applicable to the pipeline portion of the project. When applicable, separate anti-degradation analyses are provided in the site specific narratives for the relevant access roads and aboveground facilities.

Based on the above non-discharge alternatives and protective BMPs, it is anticipated that the Project will not have a significant impact, thermal or otherwise, to the functions of special protection watersheds.

1.17 Site Restoration

Restoration of all disturbed areas shall be in conformance with the specifications identified in Attachment 6, Agricultural and Construction Monitoring Plan, Attachment 14, Restoration, and Attachment 22, Seeding Mixtures, of the ECP (provided as Section 4 of the ESCGP-2 NOI); the E&SC BMP Plan Set (provided in Section 2 of the ESCGP-2 NOI); and the Riparian Buffer Impact Assessment and Restoration Plan (provided in Appendix H of this E&SC Narrative).

Topsoil and subsoil excavated for pipeline installation will be separated and segregated into stockpiles within all agricultural, residential and wetland land use areas. The existing subgrade shall be scarified prior to topsoil placement in all areas, and soil will be returned to the disturbed area in the reverse order. The stockpiled topsoil will be segregated from the subsoil to prevent mixing.

ROW cleanup and permanent restoration operations will commence immediately following backfill operations. Permanent re-establishment of final grades and drainage patterns as well as restoration and revegetation measures serve to minimize post-construction erosion by establishing a vegetative cover, which protects the soil. Post construction erosion will also be minimized by using E&S BMPs (i.e. waterbars) which can divert or slow runoff and trap sediment. When controls are to be removed in agricultural non-sensitive areas (streams/wetlands), agricultural landowners shall maintain agricultural BMPs per PADEP regulations.

Transco will complete upland final grading, topsoil replacement, and installation of permanent E&S measures within 20 days after backfilling the trench in all areas except residential areas, which will be completed within 10 days.

Disturbed areas within the construction ROWs that are not part of the permanent ROWs will be restored following the completion of construction activities per landowner and applicable agency requests. Transco will grade the construction ROW to restore pre-construction contours and leave the soil in the proper condition for planting. Segregated topsoil will be spread across the ROWs evenly and to the same approximate layer depths documented during pre-construction surveys by the Environmental Inspectors (EIs). Where trench compaction has not occurred, the ROWs will be graded to pre-construction contours, as practical, with a small crown of soil left over the trench to compensate for settling, but not to interfere with natural drainage. Openings will be left in the trench-line crown to allow for lateral surface drainage.

Disturbed areas within the construction ROWs that are part of the permanent ROWs will be restored and maintained in accordance with the Transco Plan and Procedures. Non-wetland areas will be restored to pre-construction contours and maintained in an existing herbaceous state or meadow in good condition for the operational life of the pipelines. Wetland areas (including areas within a 100-foot buffer) will be restored as close to their original contours and flow regimes as practical. Buffer areas will be seeded and mulched as soon after backfilling as practicable.

Replanting of disturbed riparian forest buffer areas will occur within the regulated floodplain of any riparian forest buffers crossed by the Project, including those areas where riparian buffer waivers are being requested. Herbaceous riparian vegetation is proposed for a 10-foot area centered over the pipeline within the permanent easement. In areas within active agricultural fields, Transco will restore to pre-construction contours and provide temporary stabilization within 100' of streams or rivers until farming operations commence (refer to attachment 6, Agricultural and Construction Monitoring Plan of the ECP (provided as Section 4 of the ESCGP-2 NOI). In Special Protection waters, replanting of the riparian forest buffer will be an average minimum of 150 feet. Temporary stabilization will occur within 4 days following backfilling of the trench. Farming within the permanent ROW shall not be limited by the project once disturbed areas have been stabilized.

Trees within 15 feet of the pipeline with roots that could compromise the integrity of pipeline coating may be selectively cut and removed from the permanent ROW within forest wetlands. No routine vegetation mowing or clearing will occur in wetlands that are between HDD entry and exit points.

A travel lane may be temporarily left open to allow access of construction traffic if the temporary E&S measures are installed, inspected and maintained while the access is utilized. When access is no longer required, the travel lane will be removed and the ROW will be restored.

During construction, compaction of soils will be minimized to the maximum extent practicable. This will be accomplished by creating travel lanes and limiting the footprint for disturbance within the ROW. However, land that becomes compacted by heavy equipment will need to be decompacted by deep tillage to alleviate soil compaction upon completion of construction and prior to final site stabilization.

Monitoring after restoration will be performed based on permit requirements.