



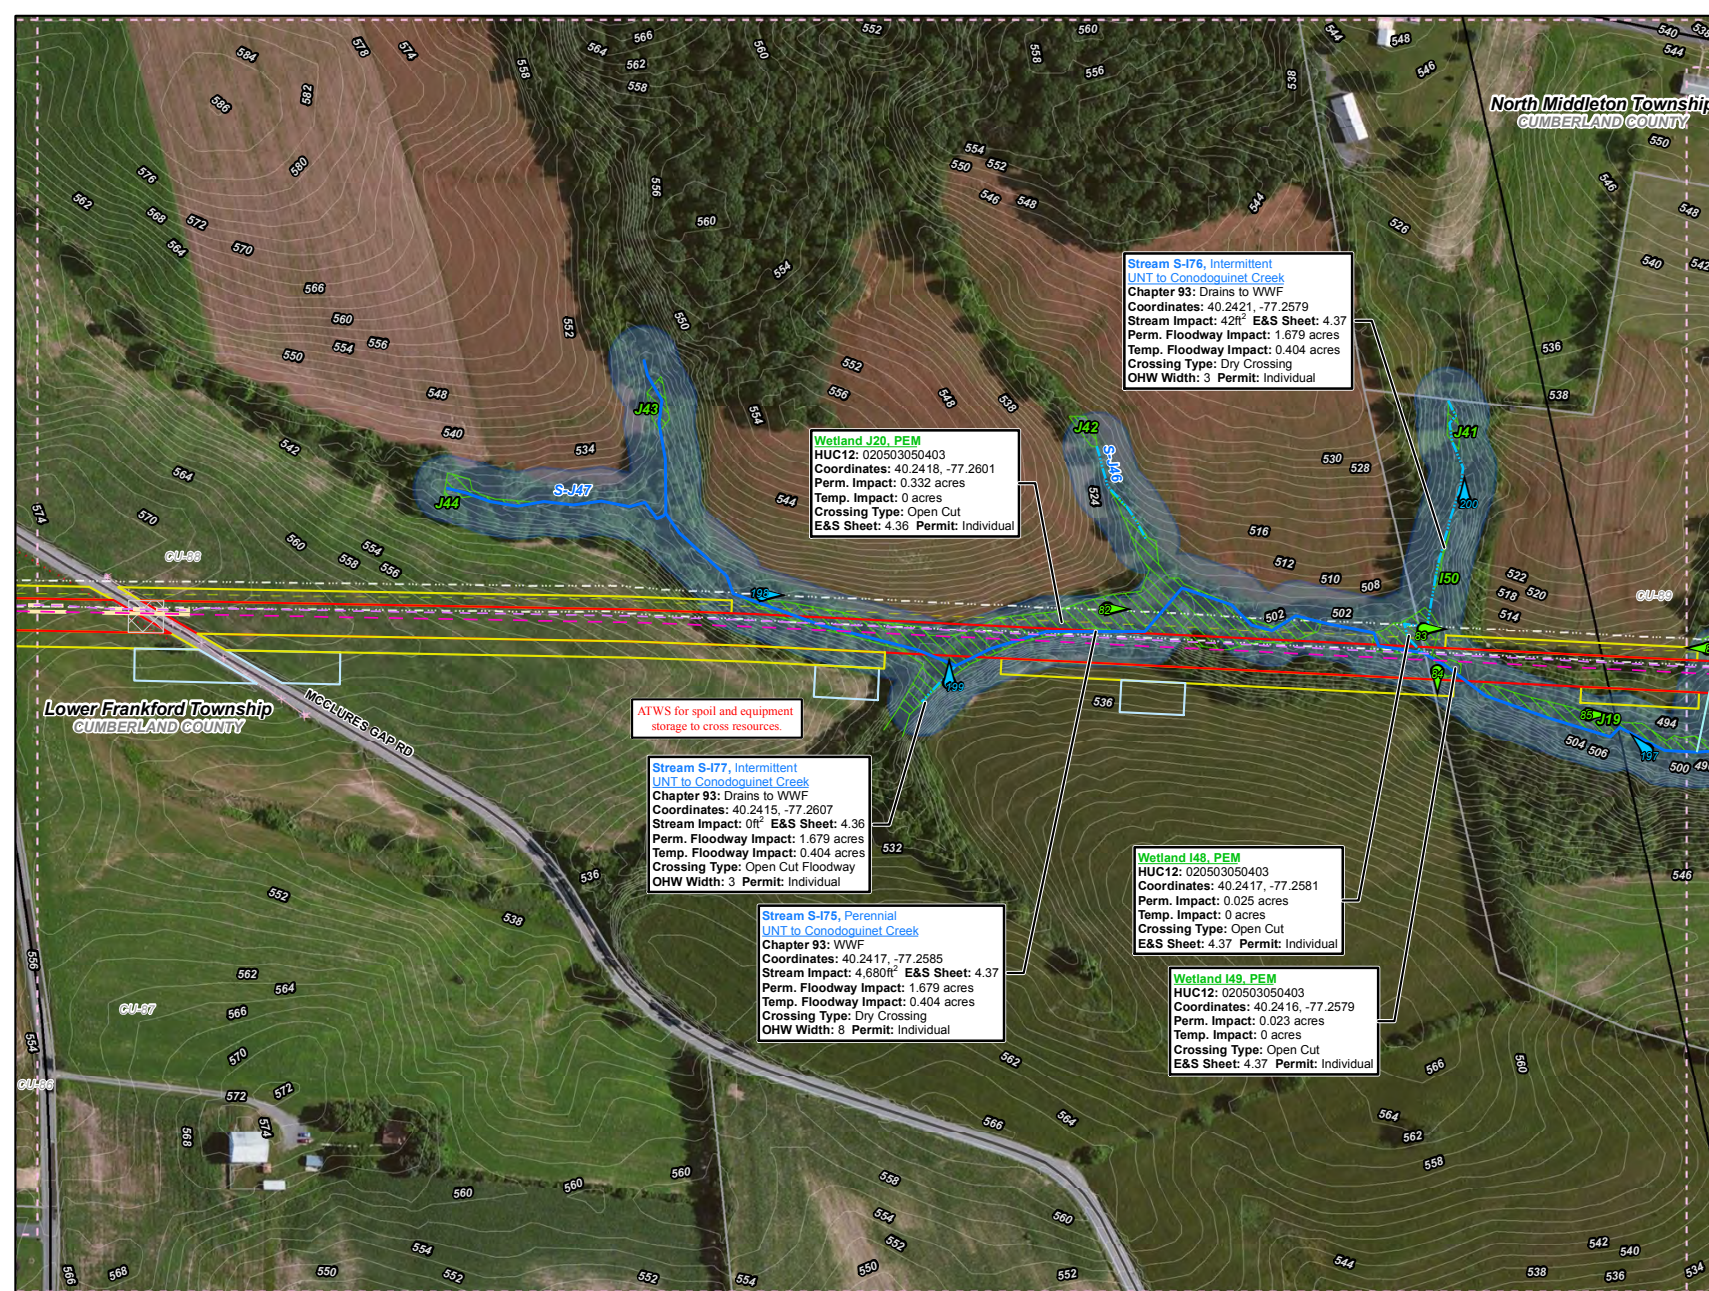

Legend

- Swedesford Lateral
- PPP 1
- PPP 2
- PPP 1 Bore
- PPP 2 Bore
- PPP 1 HDD
- PPP 2 HDD
- Permanent ROW
- Temporary ROW
- ATWS
- Block Valve Setting LOD
- Existing Block Valve Setting
- Permanent Access Road
- Temporary Access Road
- Clearing Only
- Travel Only
- Permanent Easement (no surface disturbance)
- Stations
- Ephemeral Stream
- Intermittent Stream
- Perennial Stream
- Pond
- PEM Wetland
- PFO Wetland
- PSS Wetland
- Ch. 105 Floodways
- Waived Ch. 105 Floodways
- Ch. 106 Floodplain Fringe

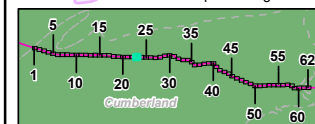

0 50 100 200 300 400

1 inch = 200 feet

Site Plan for the Sunoco
Pennsylvania Pipeline Project,
Cumberland County, PA.
Sheet 23 of 62

Prepared By:



Date:

5/2016

Base Map: ESRI ArcGIS Online, Roads from NRCS
Geospatial Data Giveaway, 100-Year Floodplain from
FEMA National Flood Hazard Layer, downloaded 10/2015.
Coordinate System: NAD 83 Stateplane, PA South, Feet