


July 17, 2008 2:42:09 p.m. LOGIN NAME: thomson
Drawing: R:\PROJECTS\MINING\FOUNDATION MINE\FOUNDATION MINE\NEW FACILITY\SURFACE FACILITY\MODULE 6.2\SURFACE FACILITY_6-2SH12.DWG-(LAYOUT) (2)


MATCHLINE ENVIRONMENTAL RESOURCE MAP-SHEET NO. 1

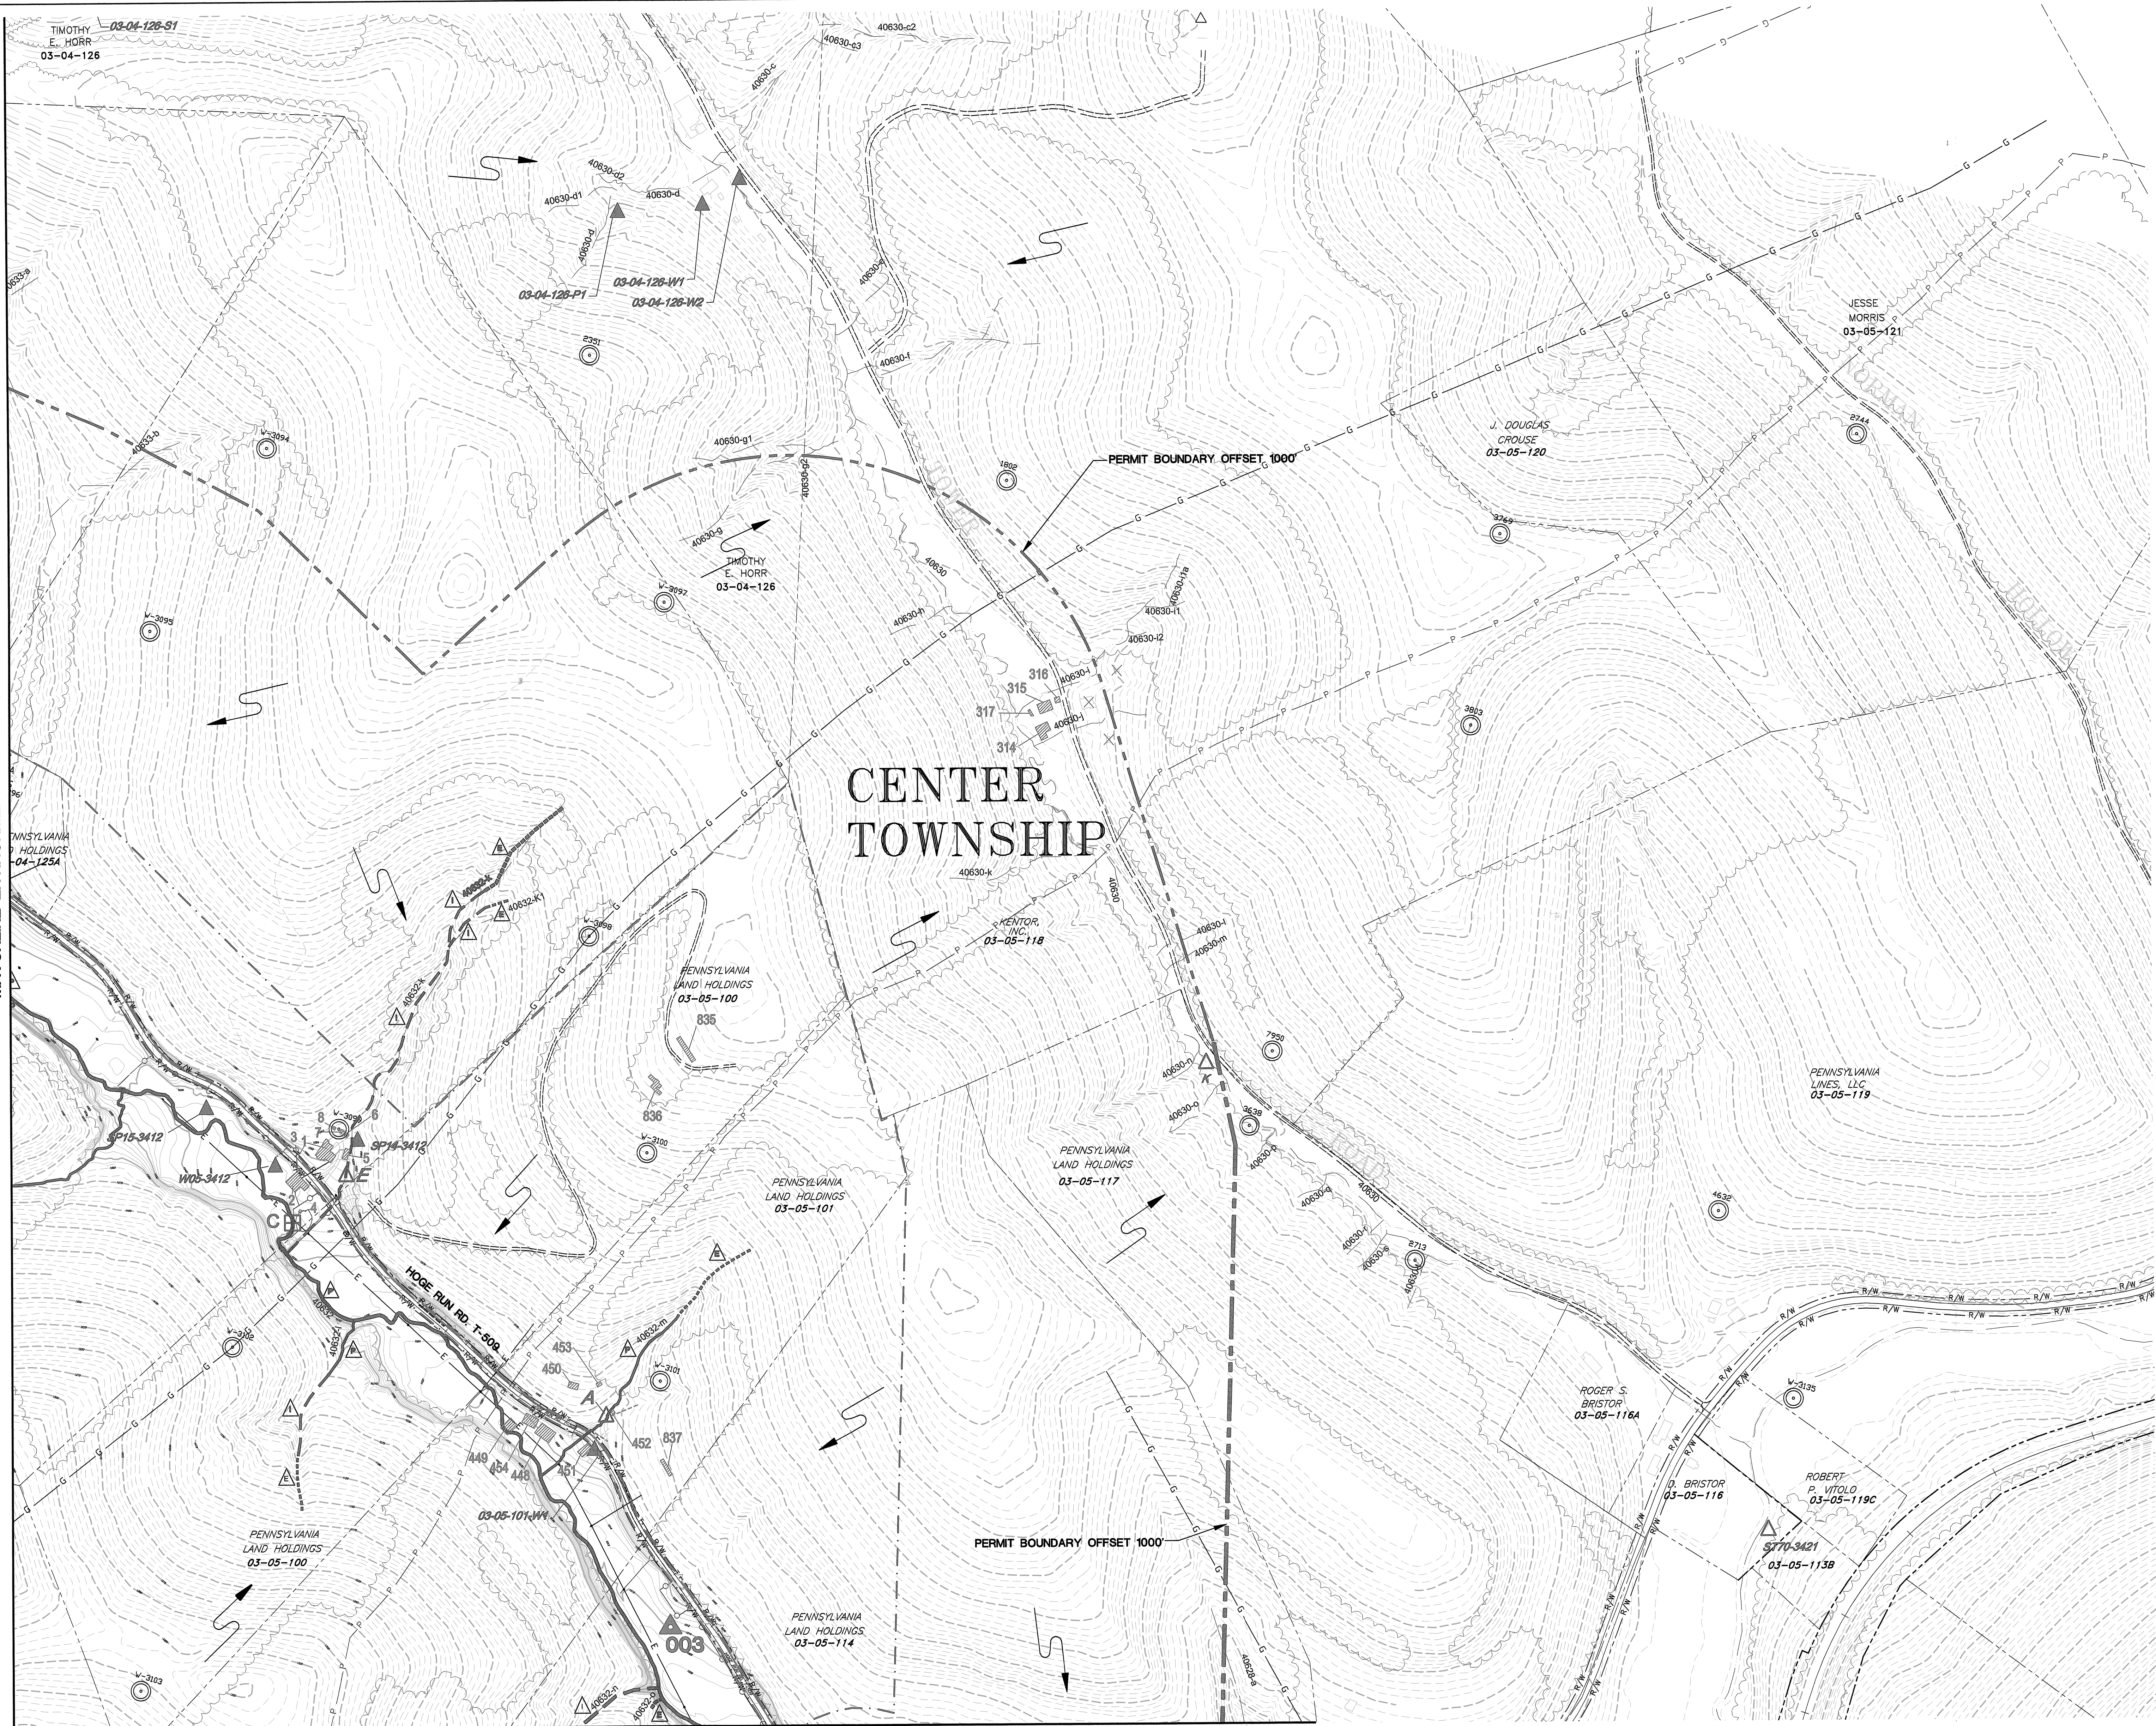

- LEGEND**
- PROPOSED SURFACE ACTIVITY
 - SITE PERMIT BOUNDARY
 - 1000' PERMIT BOUNDARY LINE OFFSET
 - EXISTING GAS LINE
 - EXISTING ELECTRIC LINE & POLE
 - EXISTING RIGHT-OF-WAY
 - EXISTING PROPERTY LINE
 - TOWNSHIP DIVISION LINE
 - EXISTING SURFACE WATER MONITORING STATION (STREAM)
 - PROPOSED SURFACE WATER MONITORING STATION (STREAM)
 - EXISTING GROUND WATER MONITORING STATION (SPRING/POND/WELL)
 - PROPOSED GROUND WATER MONITORING STATION (SPRING / WELL)
 - EXISTING GAS WELL
 - EXISTING STRUCTURE AND NUMBER
 - EXISTING POWER POLE
 - PROPOSED NPDES DISCHARGE LOCATION
 - SHALLOW GROUND WATER FLOW DIRECTION
 - EXISTING STREAM - NOT CLASSIFIED
 - INVENTORIED STREAM - EPHEMERAL
 - INVENTORIED STREAM - INTERMITTENT
 - INVENTORIED STREAM - PERENNIAL
 - EXISTING WETLANDS

Structure Number	Owner	Use	Parcel Number
1	Herbert Villers	House	03-04-125
2		Barn	
3		Barn	
4		Shed	
5		Garage	
6		Barn	
7		Shed	
8		Shed	
835	Pennsylvania Land Holdings Corporation	Shed (Abandoned)	03-05-100
836		House (Abandoned)	
448	Pennsylvania Land Holdings Corporation	Barn	03-05-101
449		House	
450		Shed	
451		Shed	
452		Shed	
453		Shed	
454		Shed	
837		Trailer	
314	Kentor, Inc.	Barn	03-05-118
315		Barn	
316		Barn	
317		Barn	

NOTE: INVENTORY BY PENN E&R

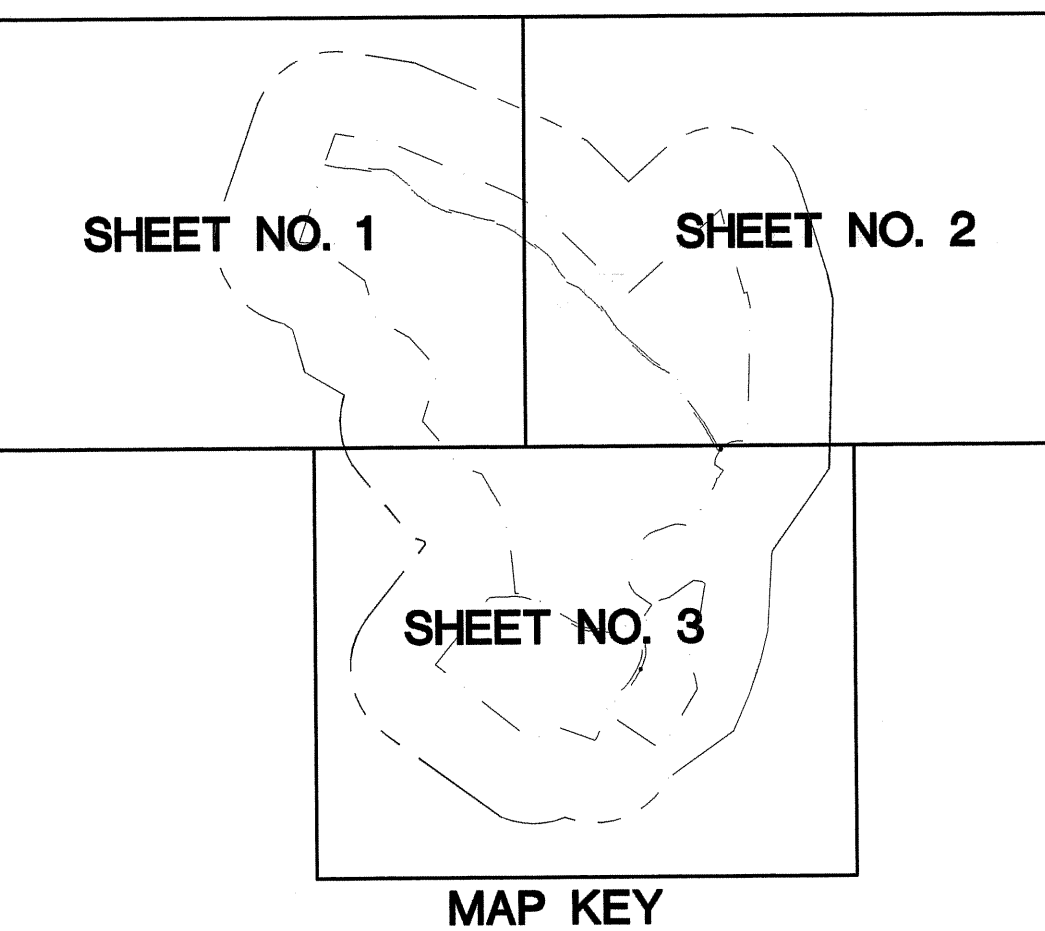

200 0 200 400 800
SCALE IN FEET

MATCHLINE ENVIRONMENTAL RESOURCE MAP-SHEET NO. 3

REVISIONS

DESIGNED MJL, CEM
DRAWN MJL
CHECKED MMS
REVIEWED NKC
S.O. 113673
CADD FILE Surface_Facility_6-2SH12



FOUNDATION MINING, L.P.
FOUNDATION MINE - PITTSBURGH COAL SEAM

MICHAEL BAKER JR., INC.
CONSULTING ENGINEERS BEAVER, PENNSYLVANIA

Baker

EXHIBIT 6.2
ENVIRONMENTAL RESOURCE MAP
SURFACE FACILITY PERMIT PLANS
GREENE COUNTY, PA.

SCALE AS SHOWN DATE SEPTEMBER, 2008

SHEET NO.
2
OF 3