

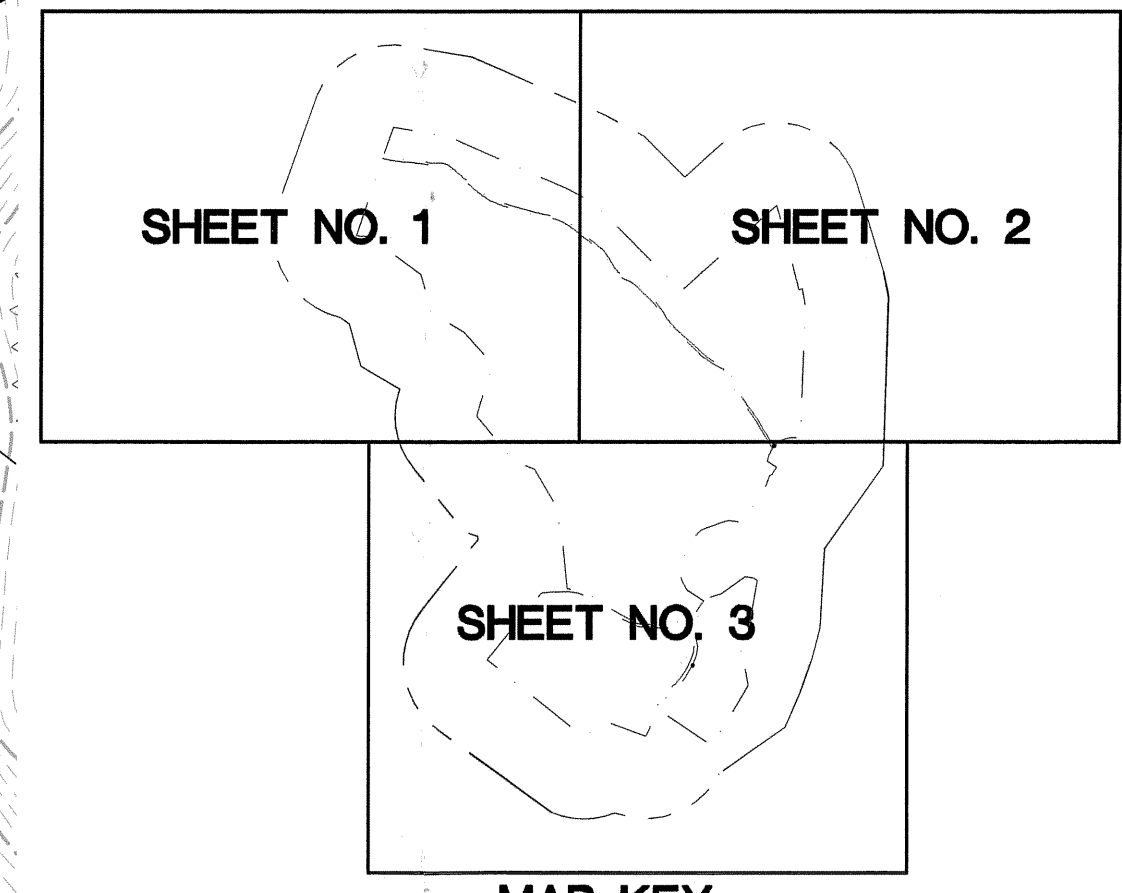


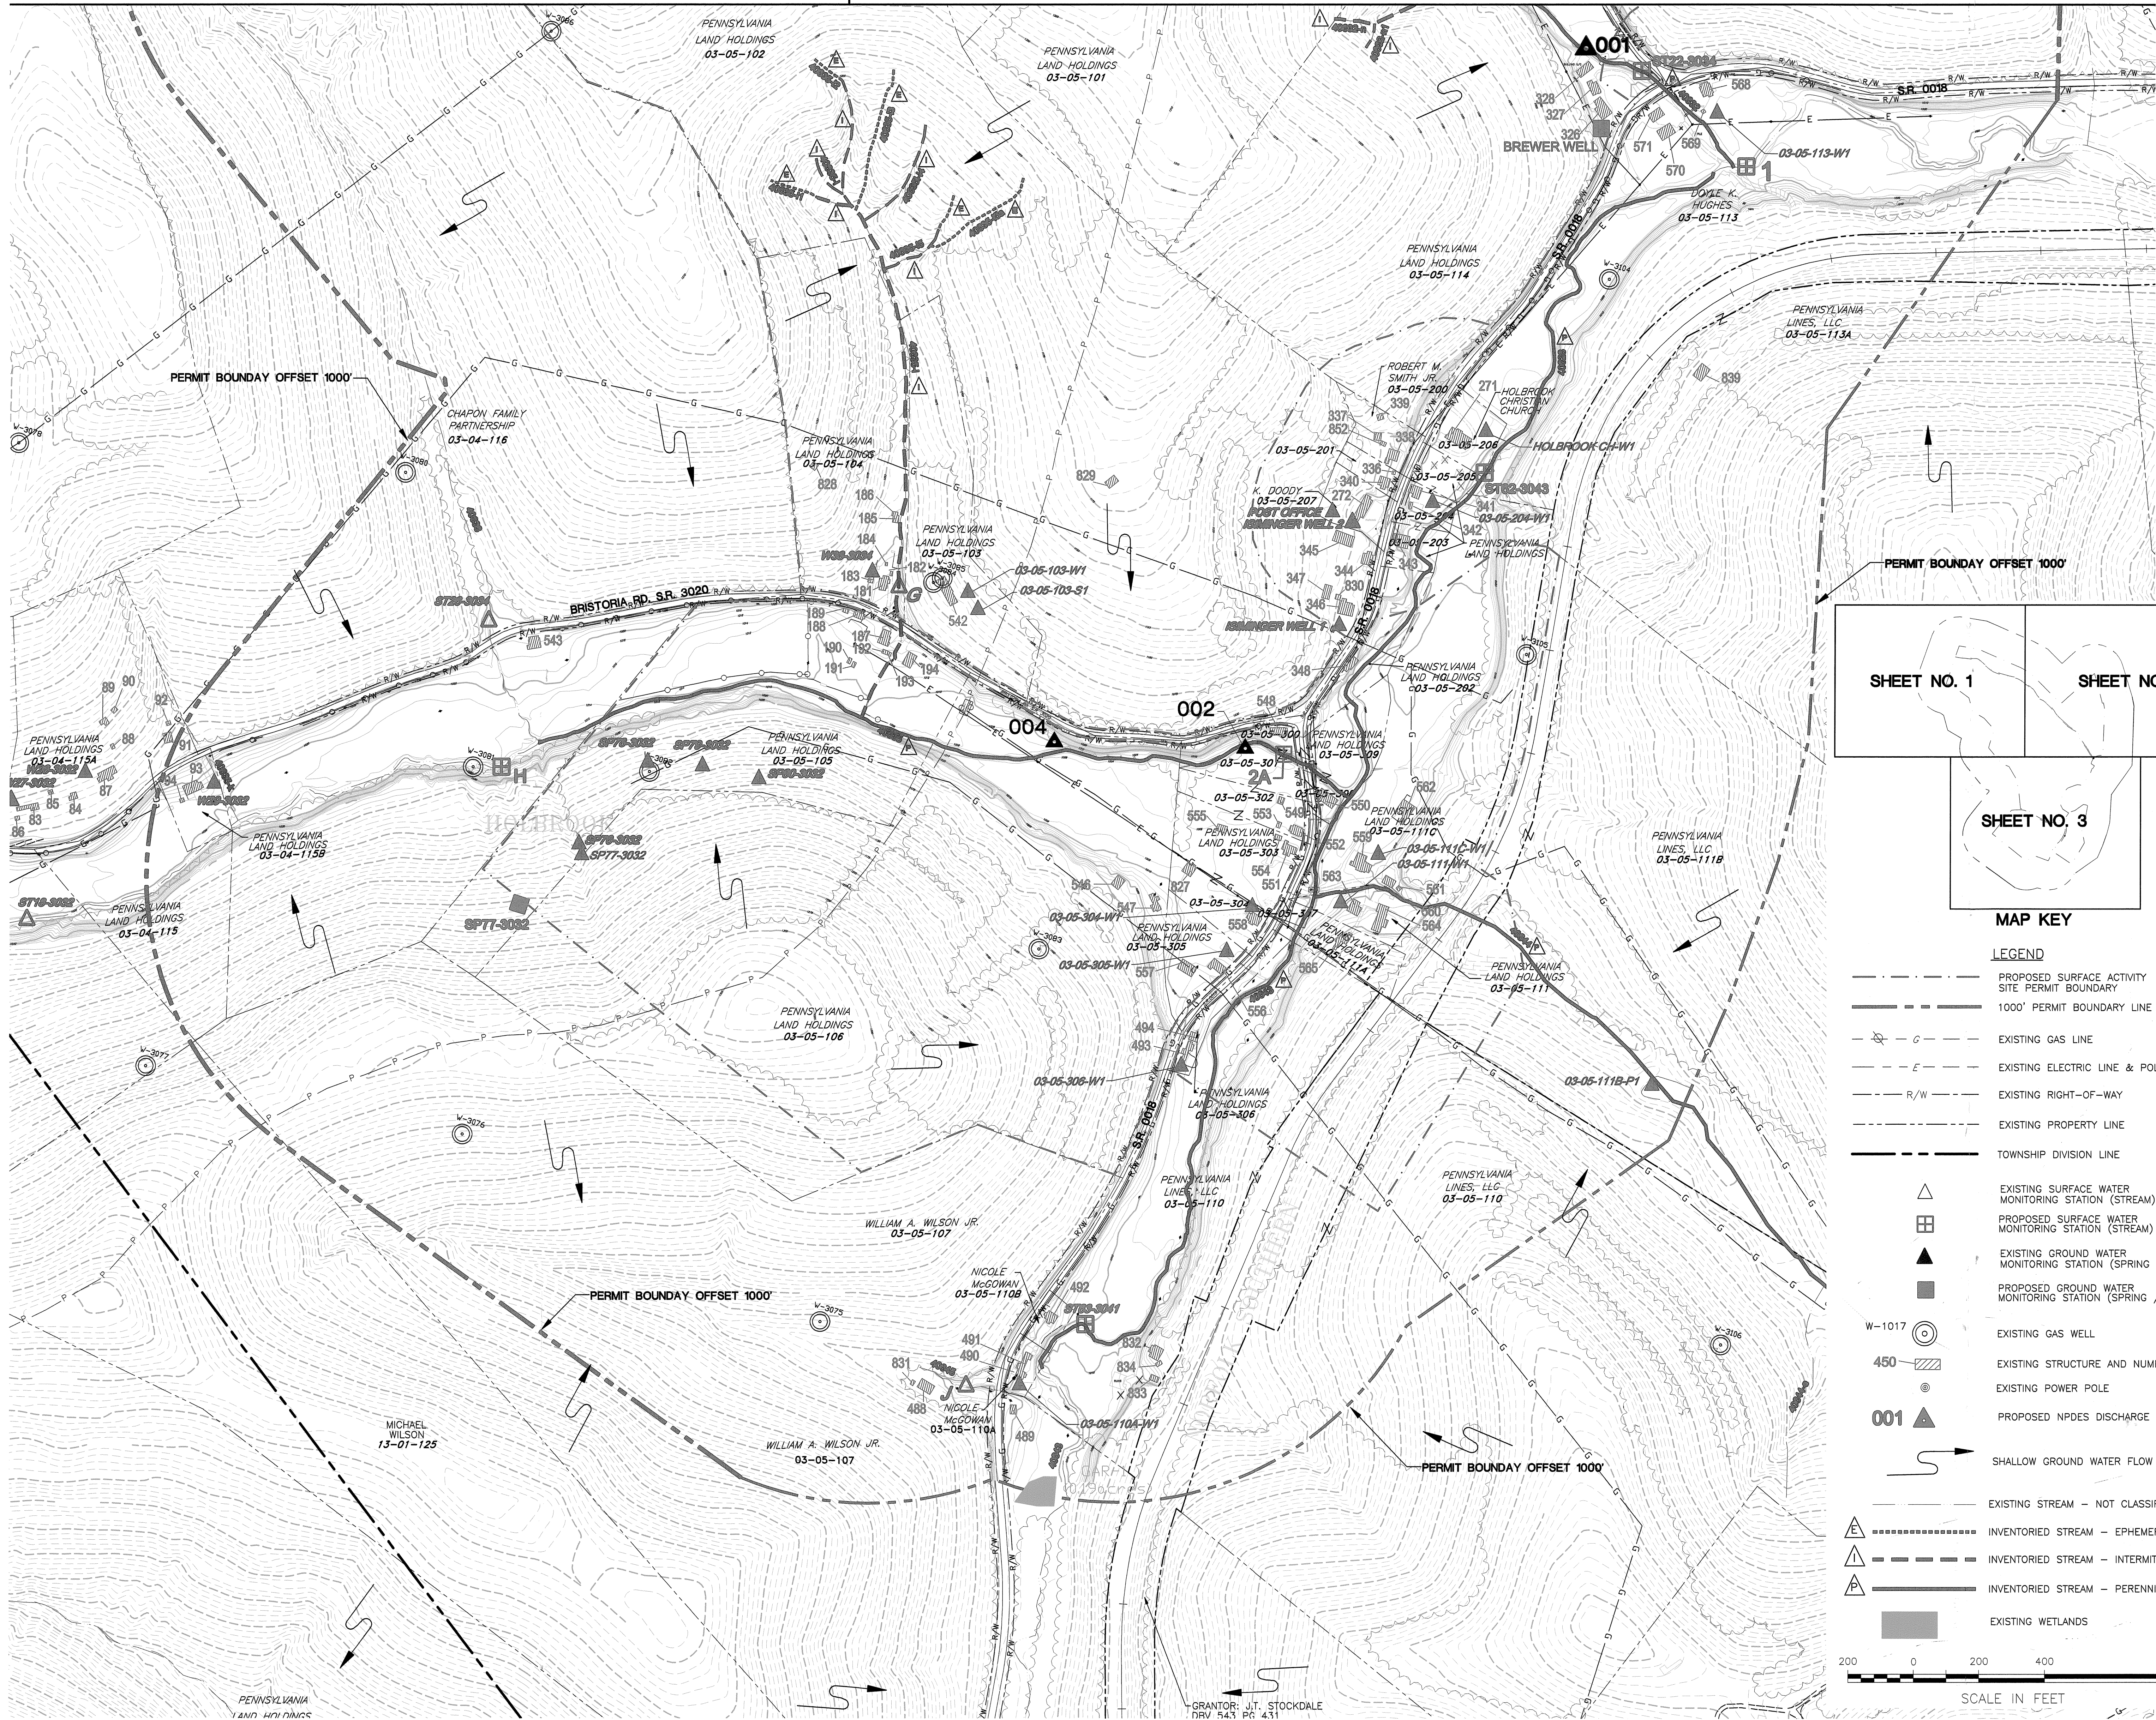

MAP KEY

LEGEND

- PROPOSED SURFACE ACTIVITY
- SITE PERMIT BOUNDARY
- 1000' PERMIT BOUNDARY LINE OFFSET
- EXISTING GAS LINE
- EXISTING ELECTRIC LINE & POLE
- EXISTING RIGHT-OF-WAY
- EXISTING PROPERTY LINE
- TOWNSHIP DIVISION LINE
- EXISTING SURFACE WATER MONITORING STATION (STREAM)
- PROPOSED SURFACE WATER MONITORING STATION (STREAM)
- EXISTING GROUND WATER MONITORING STATION (SPRING / WELL / POND)
- PROPOSED GROUND WATER MONITORING STATION (SPRING / WELL)
- EXISTING GAS WELL
- EXISTING STRUCTURE AND NUMBER
- EXISTING POWER POLE
- PROPOSED NPDES DISCHARGE LOCATION
- SHALLOW GROUND WATER FLOW DIRECTION
- EXISTING STREAM - NOT CLASSIFIED
- INVENTORIED STREAM - EPHEMERAL
- INVENTORIED STREAM - INTERMITTENT
- INVENTORIED STREAM - PERENNIAL
- EXISTING WETLANDS


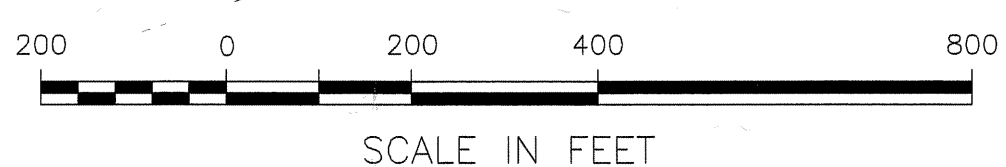


Structure Number	Owner	Use	Parcel Number
83	Pennsylvania Land Holdings Corporation	House	03-04-115A
84		Shed	
85		Shed	
86		Shed	
87		House	
88		Shed	
89	Pennsylvania Land Holdings Corporation	Shed	03-04-115B
90		Shed	
91		Barn	
92		Shed	
93		House	
94		Shed	
543	Chapon Family Partnership	House	03-04-116
344	Pennsylvania Land Holdings Corporation	House	03-05-102
345		Barn	
346		House	
347		Shed	
829		Shed	
830		Shed	
542	Pennsylvania Land Holdings Corporation	House	03-05-103
181	Pennsylvania Land Holdings Corporation	House	03-05-104
182		Shed	
183		Shed	
184		Shed	
185		Shed	
186		Shed	
828	Pennsylvania Land Holdings Corporation	House	03-05-105
187		Barn	
188		Barn	
189		Shed	
190		Shed	
191		Shed	
192	Pennsylvania Land Holdings Corporation	Shed	03-05-106
193		Shed	
194		Garage	
546	Pennsylvania Land Holdings Corporation	Barn	03-05-106
547	William A. Wilson Jr.	Trailer	03-05-107
488		Outbuilding	
489		trailer	
831		Shed	
832		House (Abandoned)	
833		Barn (Abandoned)	
834	Pennsylvania Lines, LLC	Shed (Abandoned)	03-05-110
490	Nicole McGowan	Shed	03-05-110A
491		Garage	
492		House	
563		Shed	
564		House	
565		Trailer	
559	Pennsylvania Land Holdings Corporation	House	03-05-111
560		Shed	
561		Shed	
562		Barn	
568		House	
569		House	
570	Doyle K. Hughes	Barn	03-05-113
571		Barn	
839		Outbuilding	
326	Pennsylvania Land Holdings Corporation	House	03-05-114
327		Barn	
328		Barn	
337		Shed	
338		Shed	
339		Garage	
852	Robert M. Smith Jr.	Shed	03-05-200
340		Shed	
348		House	
343		House (VACANT)	
341		House	
342		Shed	
271	Holbrook Christian Church	Church	03-05-206
272	K. Doody	Post Office	03-05-207
548	Pennsylvania Land Holdings Corporation	Garage	03-05-300
549	Pennsylvania Land Holdings Corporation	Shed	03-05-302
552		Barn	
553		Shed	
551		House	
554		Shed	
555		Shed	
558	Pennsylvania Land Holdings Corporation	House	03-05-304
827		Shed	
556		House	
557		Garage	
493		House	
494		Shed	
550	Pennsylvania Land Holdings Corporation	Outbuilding	03-05-308

NOTE: INVENTORY BY PENN E&R

REVISIONS

DESIGNED MJL, CEM
DRAWN MJL
CHECKED MMS
REVIEWED NKC
S.O. 113673
CADD FILE Surface_Facility_6-2SHT1

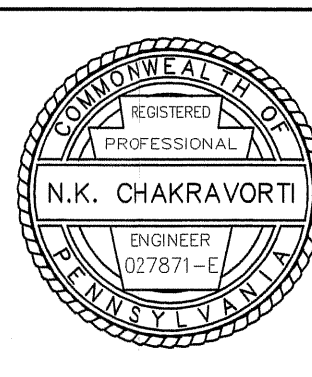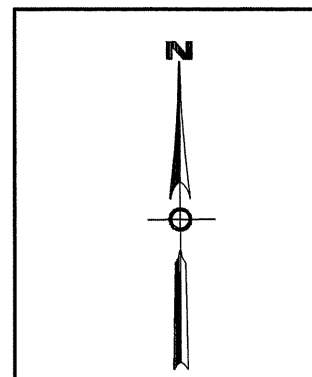

FOUNDATION MINING, L.P.
FOUNDATION MINE - PITTSBURGH COAL SEAM
MICHAEL BAKER JR., INC.
CONSULTING ENGINEERS
BEAVER, PENNSYLVANIA

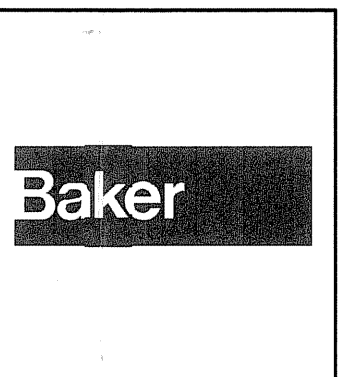


EXHIBIT 6.2
ENVIRONMENTAL RESOUE MAP
SURFACE FACILITY PERMIT PLANS
GREENE COUNTY, PA.
SCALE AS SHOWN
DATE SEPTEMBER, 2008

SHEET NO.
3
OF 3