




Section C-C'

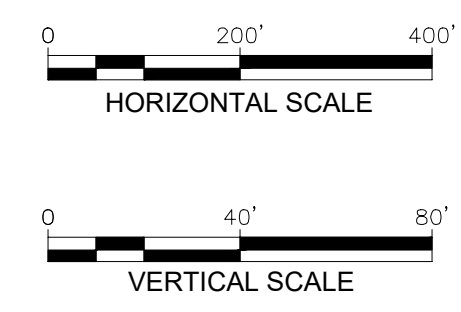


NOTE: BENCH CROSS SECTION SHOWN FOR INFORMATIONAL PURPOSES; BENCH WIDTH SHOWN PERPENDICULAR TO FACE. ACTUAL BENCH DIMENSIONS WILL BE DETERMINED IN THE FIELD.

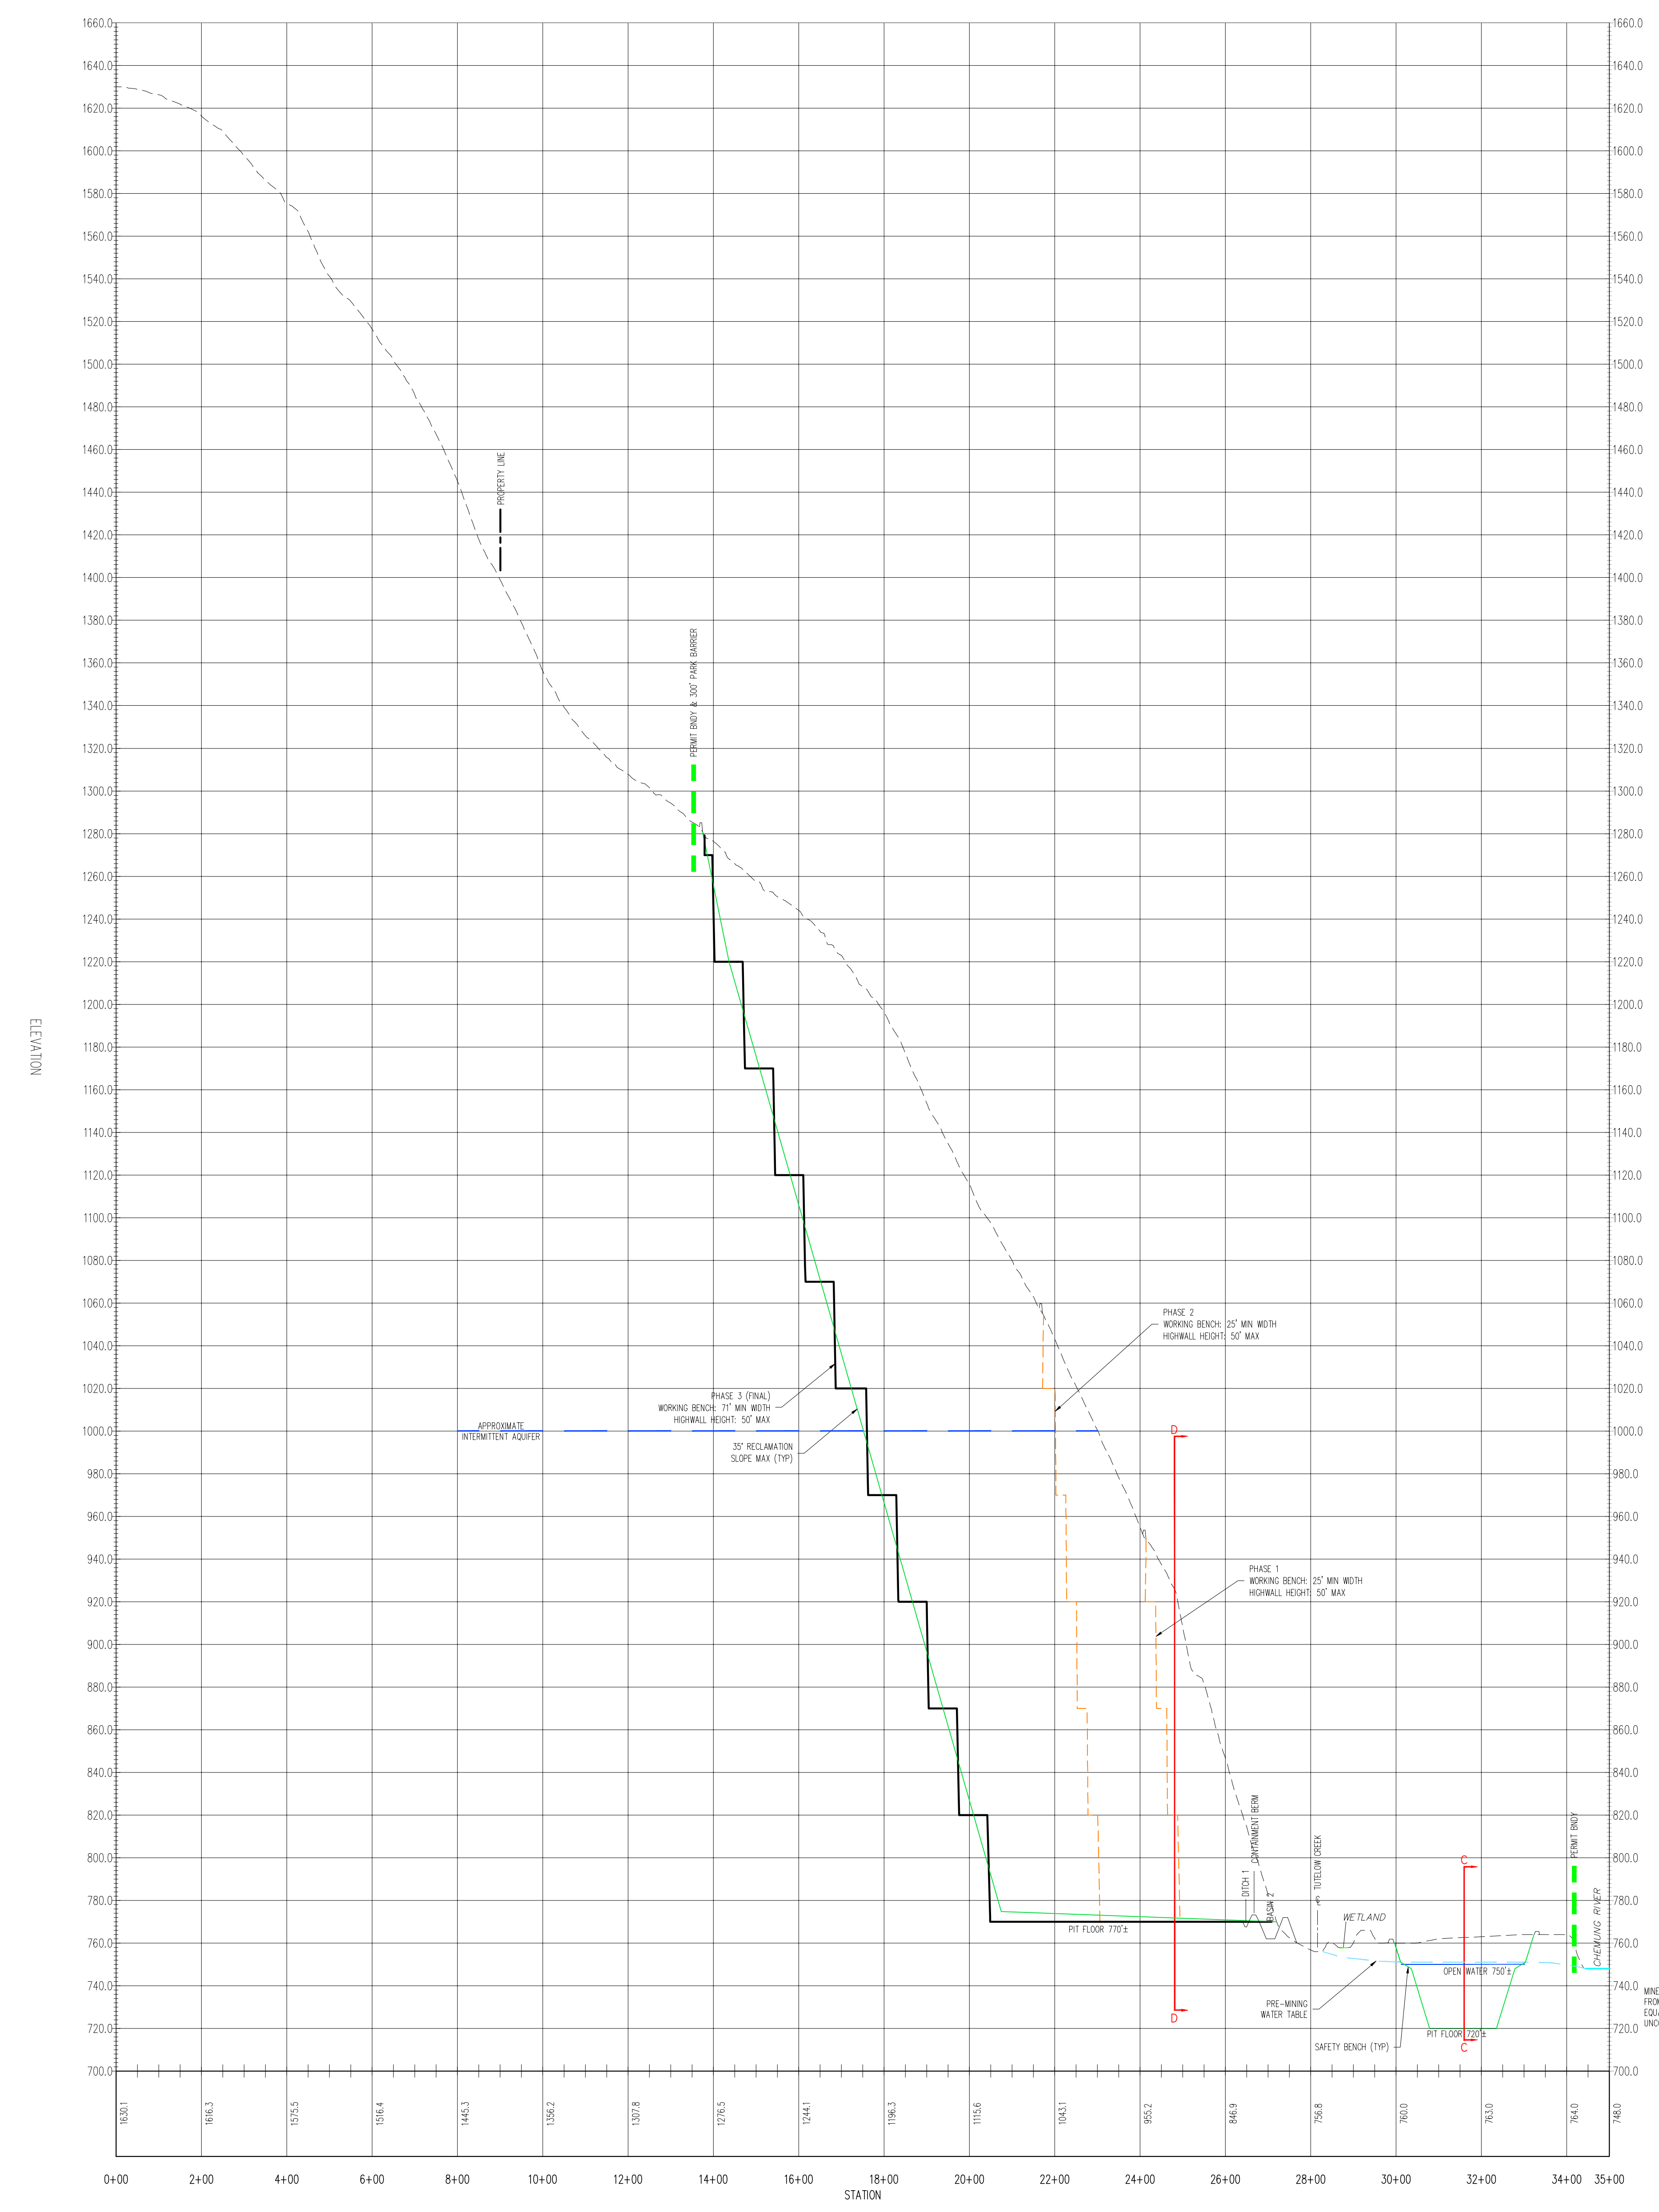


Section B-B'

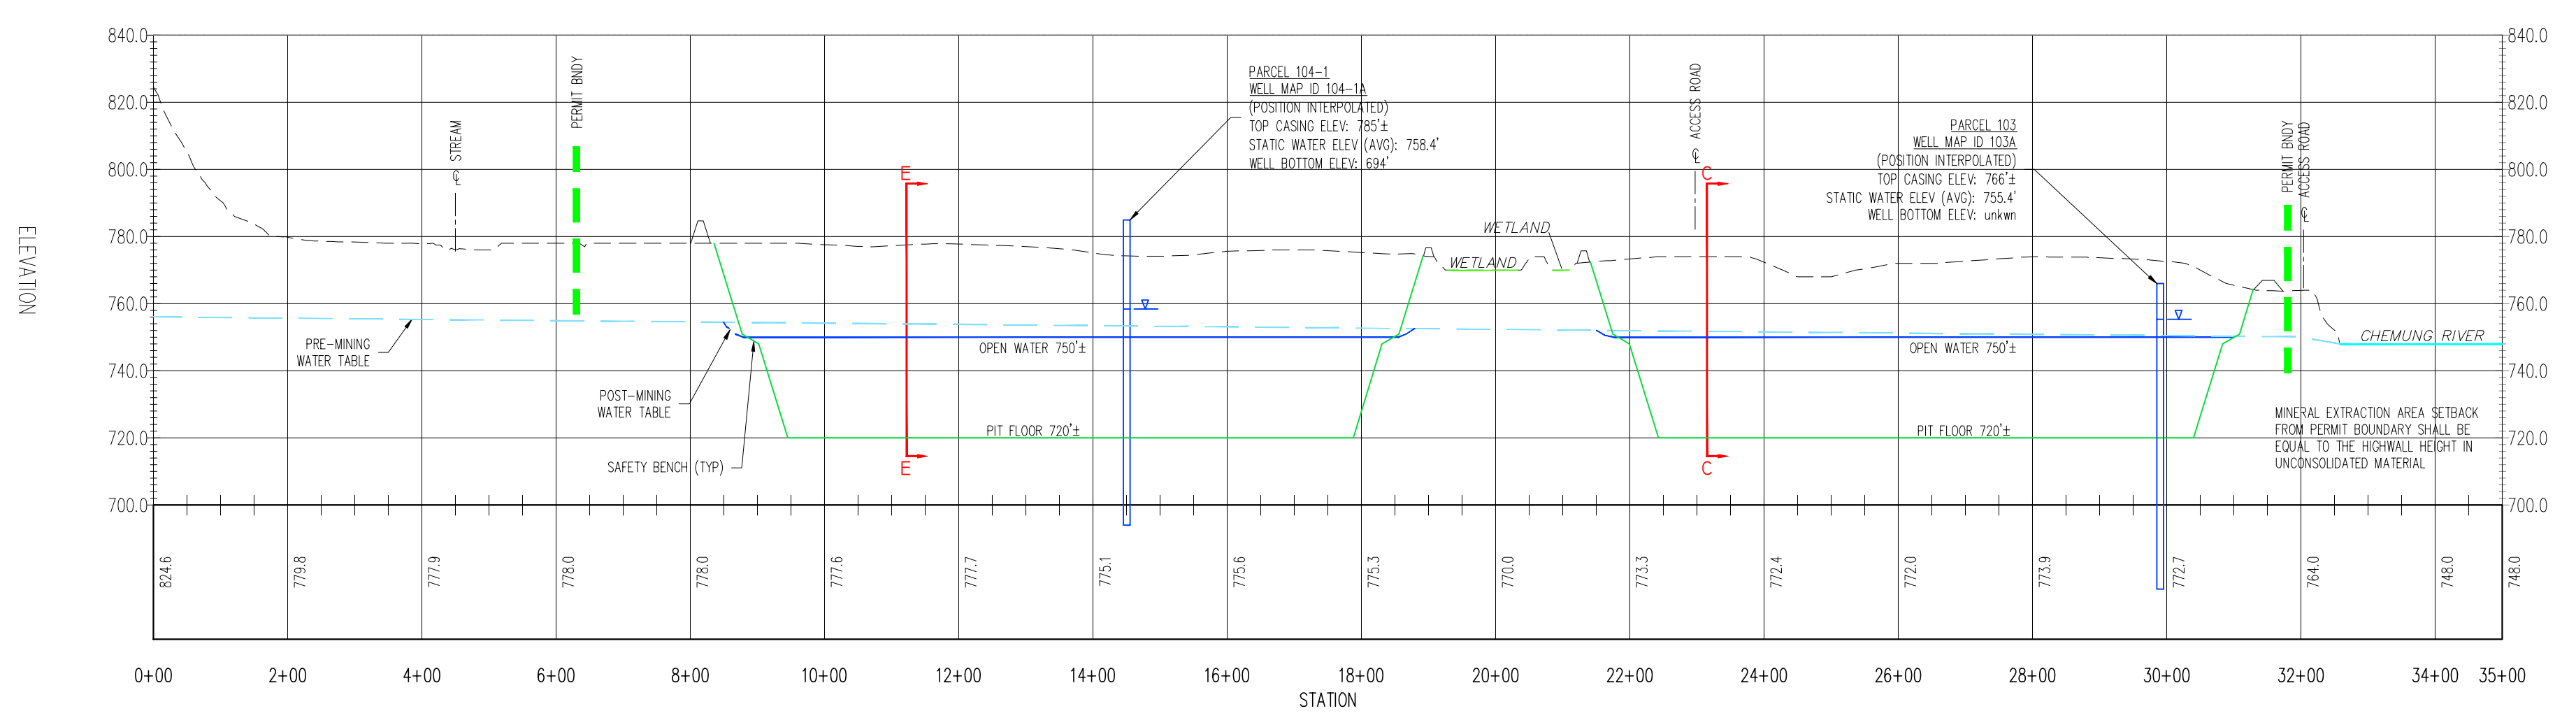

Section A-A'

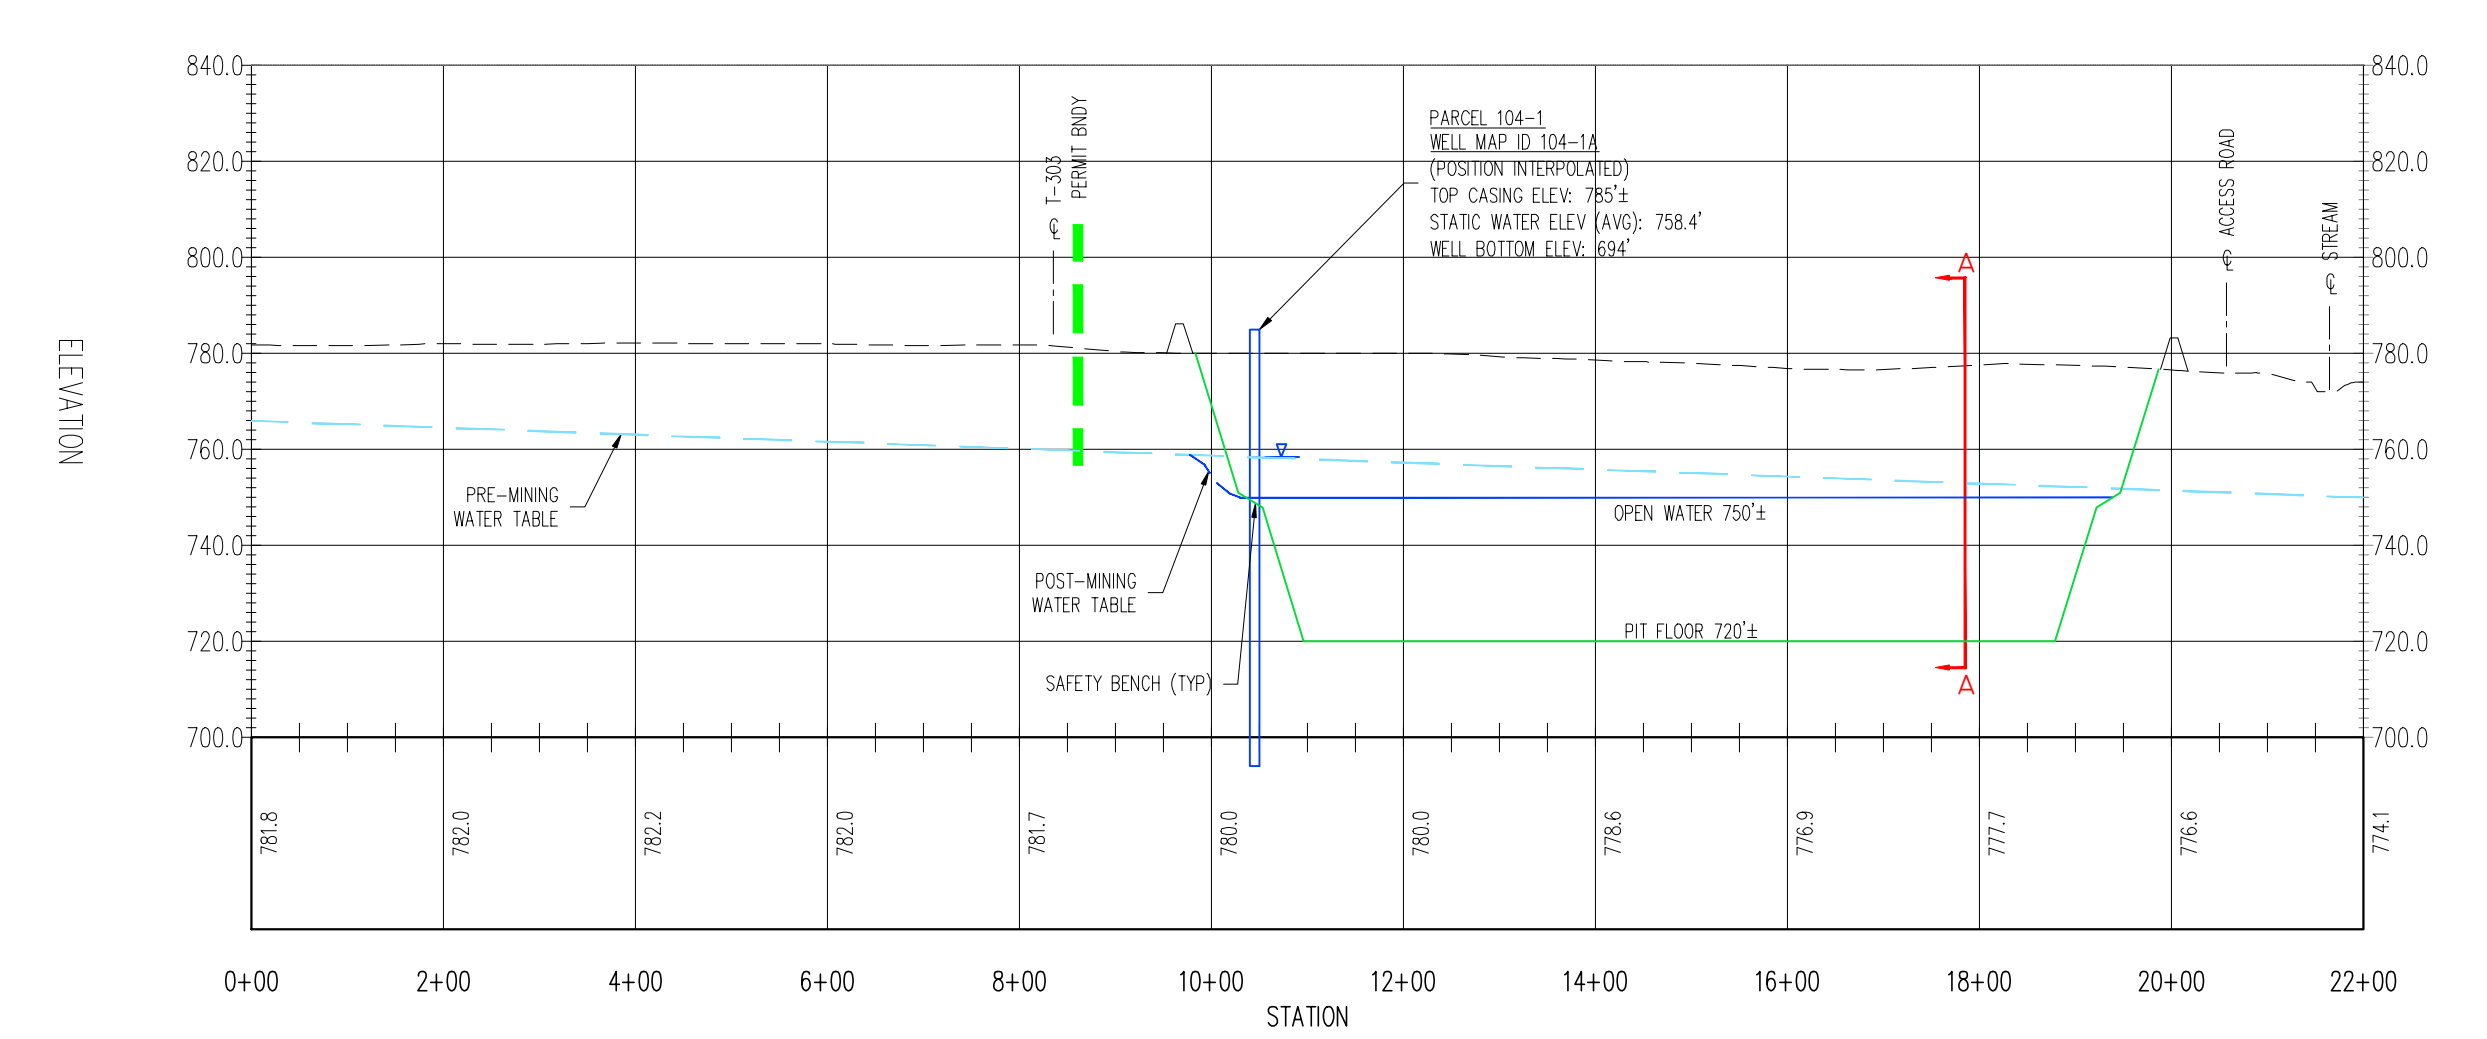

Section E-E'

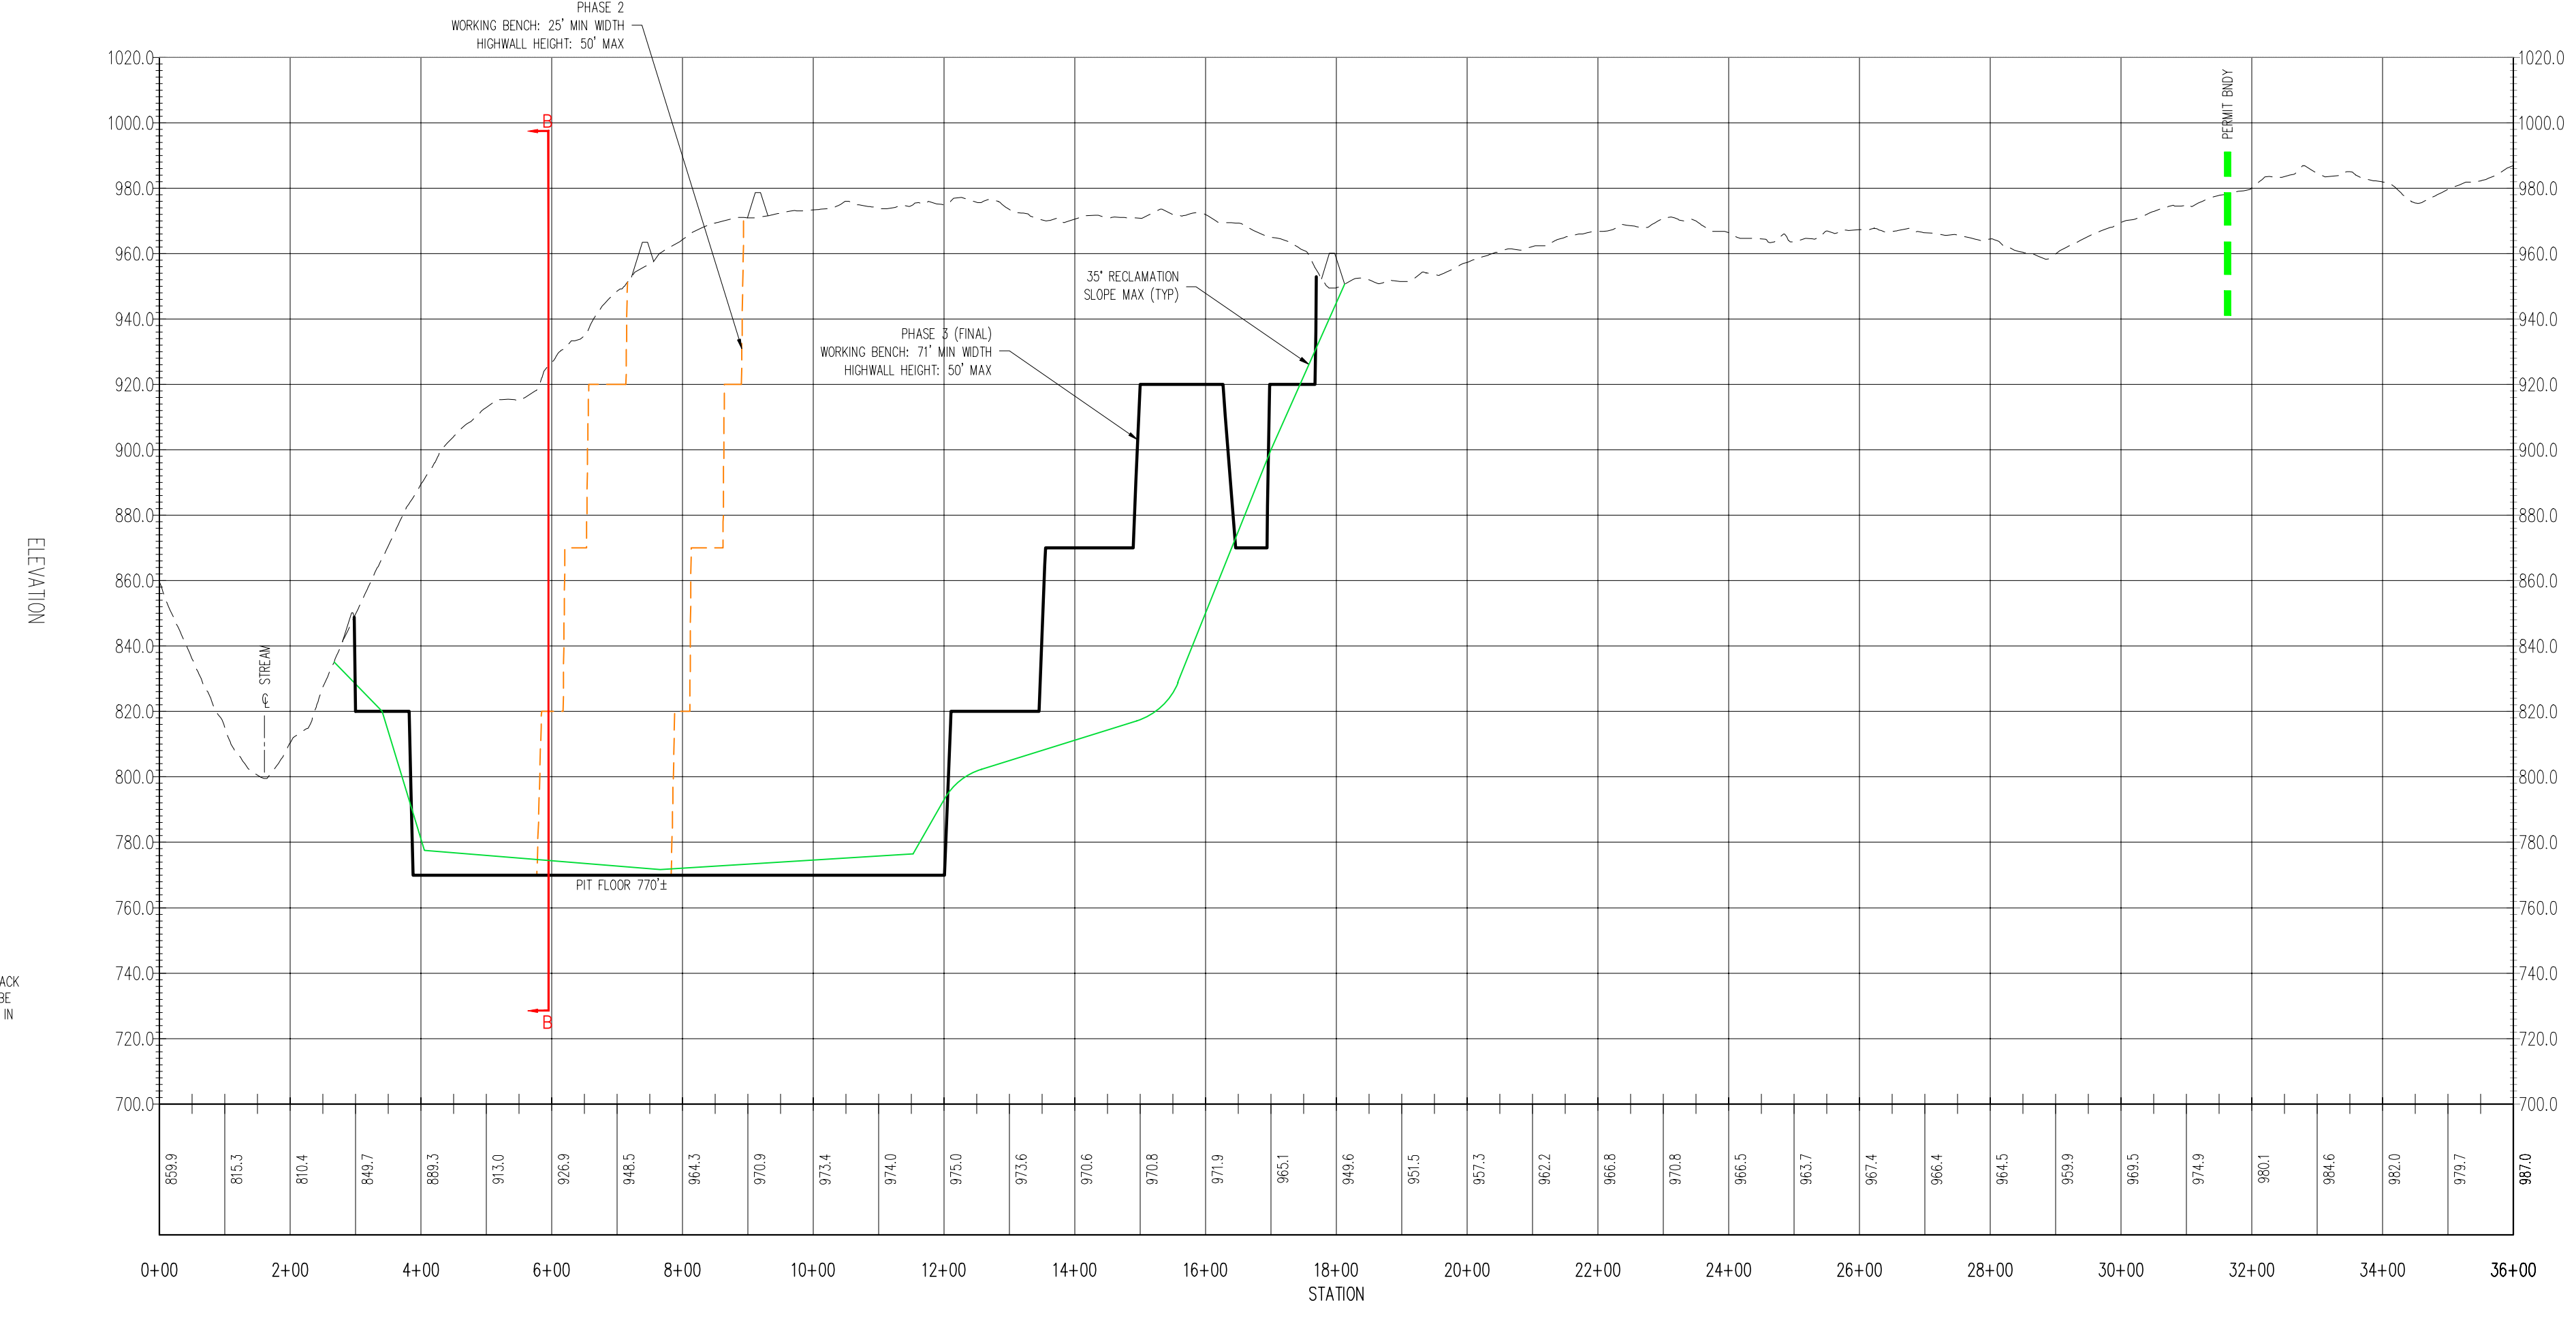

Section D-D'

PROJECT NO:	20013
DRAWING NO:	Miner1
DATE:	07/2/05
DRAWN BY:	NS
CHECKED BY:	SS
DATE:	06/05/03
PROJECT:	Miner Mine
LOCATION:	120 Ridge Avenue State College, PA 16803
CLIENT:	TRACT ENGINEERING, PLLC
CONTACT:	www.tractllc.com
TITLE:	Exhibit 710: Cross Sections
DATE:	05/05/23
REV NO:	0
SHEET NO:	1 of 1