


PLAN VIEW

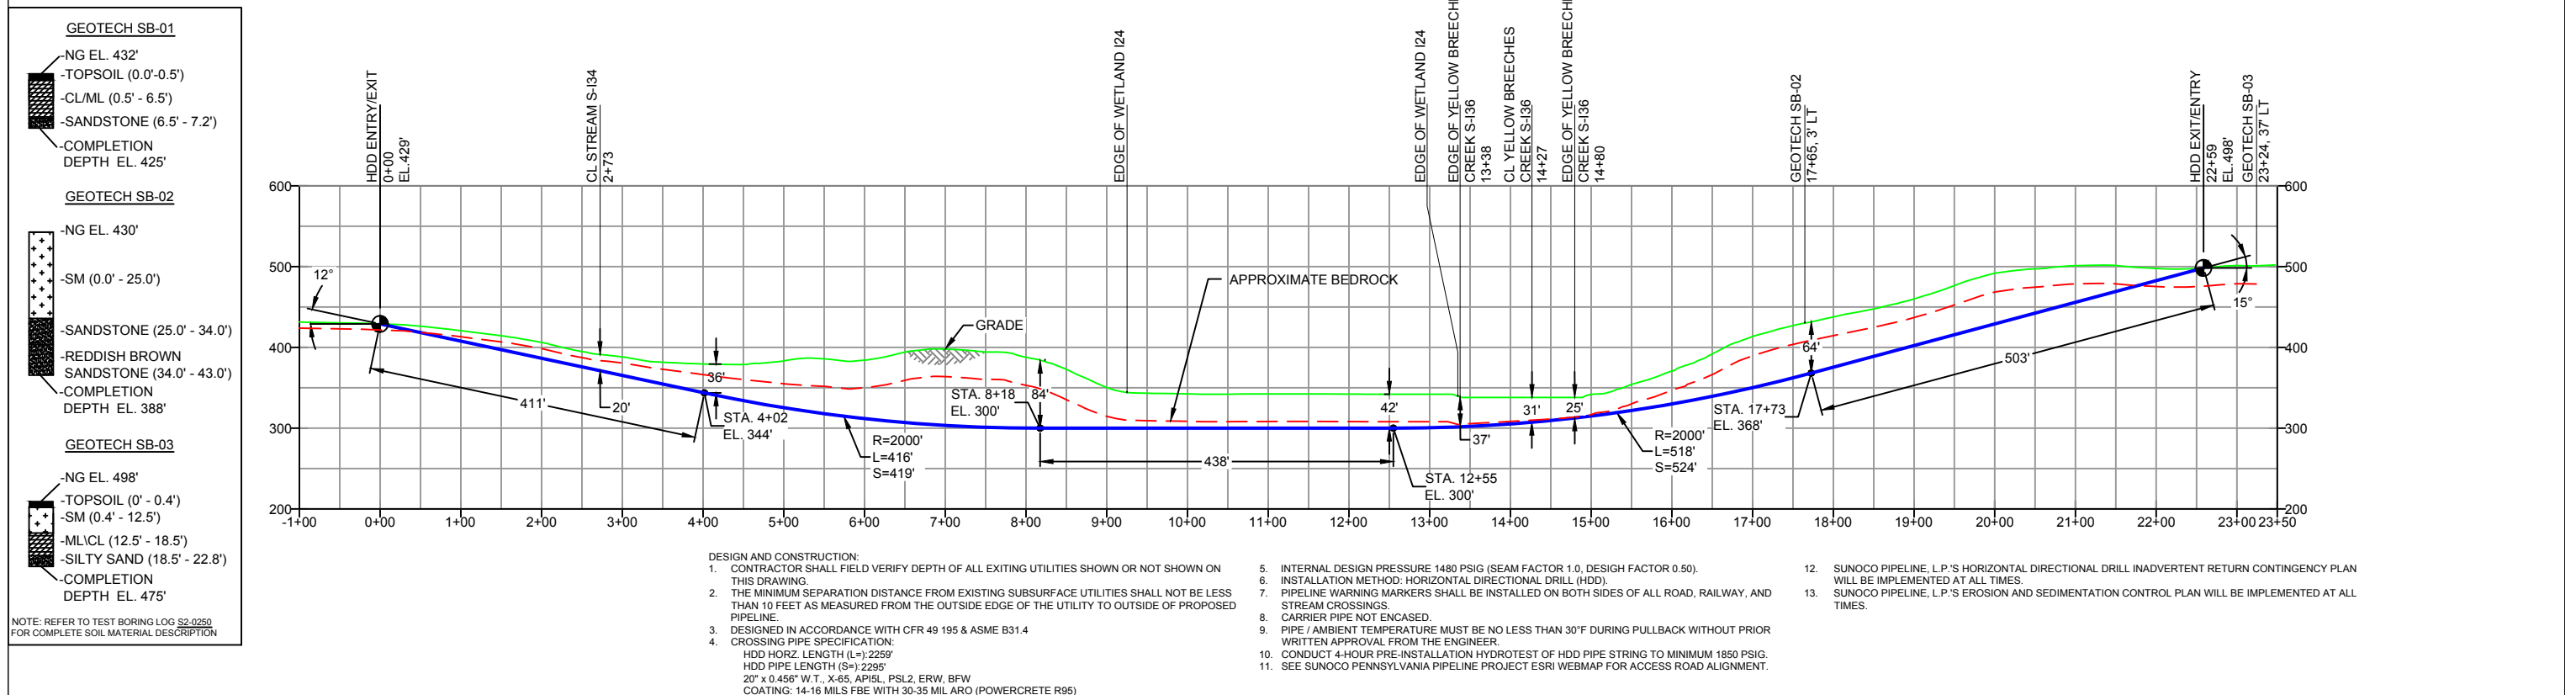

NOTES		REF. DRAWING		REVISIONS		SUNOCO PIPELINE, L.P.																																						
<p>1. ALL COORDINATES SHOWN ARE IN LATITUDE AND LONGITUDE. ALL MSL ELEVATIONS ARE NAD83</p> <p>2. STATIONING IS BASED ON HORIZONTAL DISTANCES</p> <p>3. ROONEY ENGINEERING, INC. AND SUNOCO PIPELINE, LP ARE NOT RESPONSIBLE FOR LOCATION OF FOREIGN UTILITIES SHOWN IN PLOT PLAN OR PROFILE. THE INFORMATION SHOWN HEREON IS FURNISHED WITHOUT LIABILITY ON THE PART OF ROONEY ENGINEERING, INC. AND SUNOCO PIPELINE, LP, FOR ANY DAMAGES RESULTING FROM ERRORS OR OMISSIONS THEREIN.</p> <p>4. CONTRACTOR IS RESPONSIBLE FOR LOCATING ALL UTILITIES. CONTACT ONE CALL AT 811 PRIOR TO DIGGING.</p> <p>5. SUNOCO EMERGENCY HOTLINE NUMBER IS #1-800-786-7440.</p>		ES-4.100	TO ES-4.01	EROSION & SEDIMENT PLAN	EP1	REVISED PER PADEP COMMENTS	<p><b>Sunoco Logistics Partners L.P.</b></p> <p><b>TETRA TECH ROONEY</b> (303) 792-5911</p>	<p>20-INCH HORIZONTAL DIRECTIONAL DRILL YELLOW BREECHES CREEK PENNSYLVANIA PIPELINE PROJECT</p>																																				
SHEET 62	TO SHEET 1	AERIAL SITE PLAN	EP			<table border="1"> <thead> <tr> <th>BY</th> <th>DATE</th> <th>CHK</th> <th>DATE</th> <th>APP</th> <th>DATE</th> </tr> </thead> <tbody> <tr> <td>MRS</td> <td>05/17/16</td> <td>RMB</td> <td>05/17/16</td> <td>AAW</td> <td>05/17/16</td> </tr> <tr> <td>JTW</td> <td>11/23/15</td> <td>RMB</td> <td>11/23/15</td> <td>AAW</td> <td>11/23/15</td> </tr> <tr> <td>MRS</td> <td>09/16/15</td> <td>RMB</td> <td>09/16/15</td> <td>AAW</td> <td>09/16/15</td> </tr> <tr> <td>DLM</td> <td>7/31/15</td> <td>RMB</td> <td>7/31/15</td> <td>AAW</td> <td>7/31/15</td> </tr> <tr> <td>RTT</td> <td>03/25/15</td> <td>RMB</td> <td>03/25/15</td> <td>AAW</td> <td>03/25/15</td> </tr> </tbody> </table>			BY	DATE	CHK	DATE	APP	DATE	MRS	05/17/16	RMB	05/17/16	AAW	05/17/16	JTW	11/23/15	RMB	11/23/15	AAW	11/23/15	MRS	09/16/15	RMB	09/16/15	AAW	09/16/15	DLM	7/31/15	RMB	7/31/15	AAW	7/31/15	RTT	03/25/15	RMB	03/25/15	AAW	03/25/15
BY	DATE	CHK	DATE	APP	DATE																																							
MRS	05/17/16	RMB	05/17/16	AAW	05/17/16																																							
JTW	11/23/15	RMB	11/23/15	AAW	11/23/15																																							
MRS	09/16/15	RMB	09/16/15	AAW	09/16/15																																							
DLM	7/31/15	RMB	7/31/15	AAW	7/31/15																																							
RTT	03/25/15	RMB	03/25/15	AAW	03/25/15																																							