



Wednesday, January 3, 2018 4:16:29 PM


R:\2015\152596 - SGI Disposal Embankment\Drawings Northern Tract\Exhibit 7.1 - Geologic Cross Section.dwg

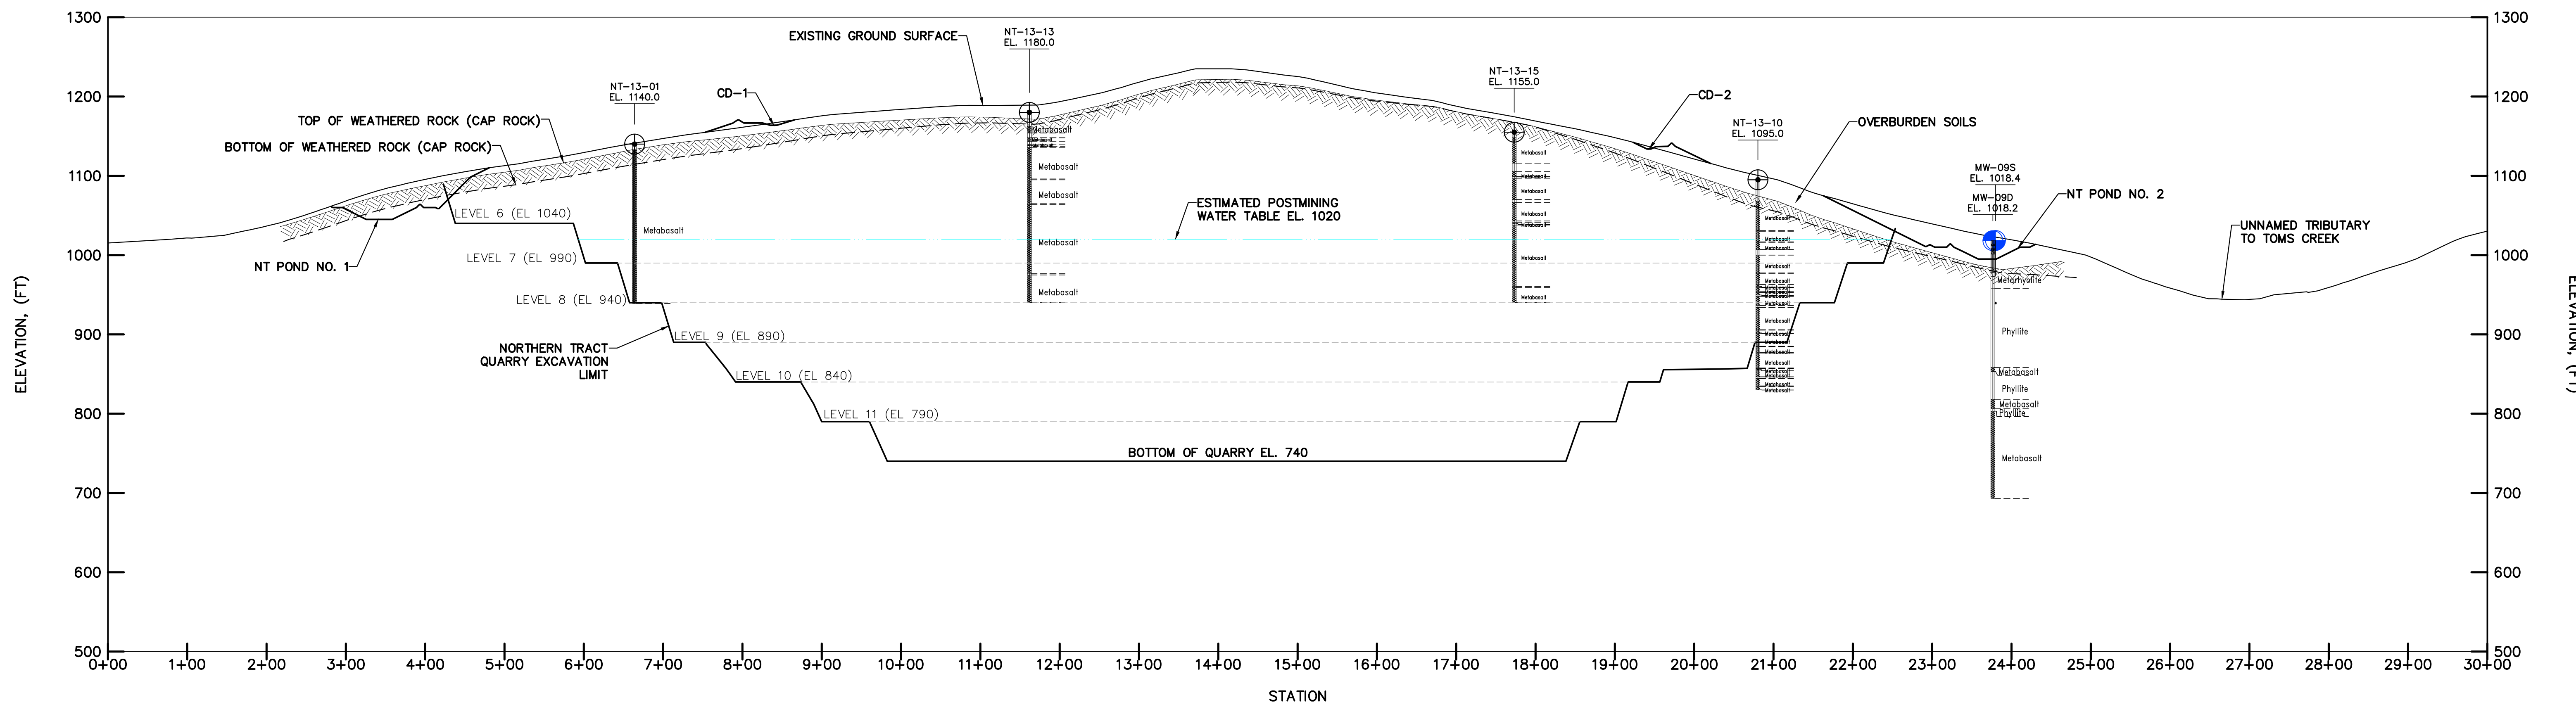

**GEOLOGIC SECTION A-A**

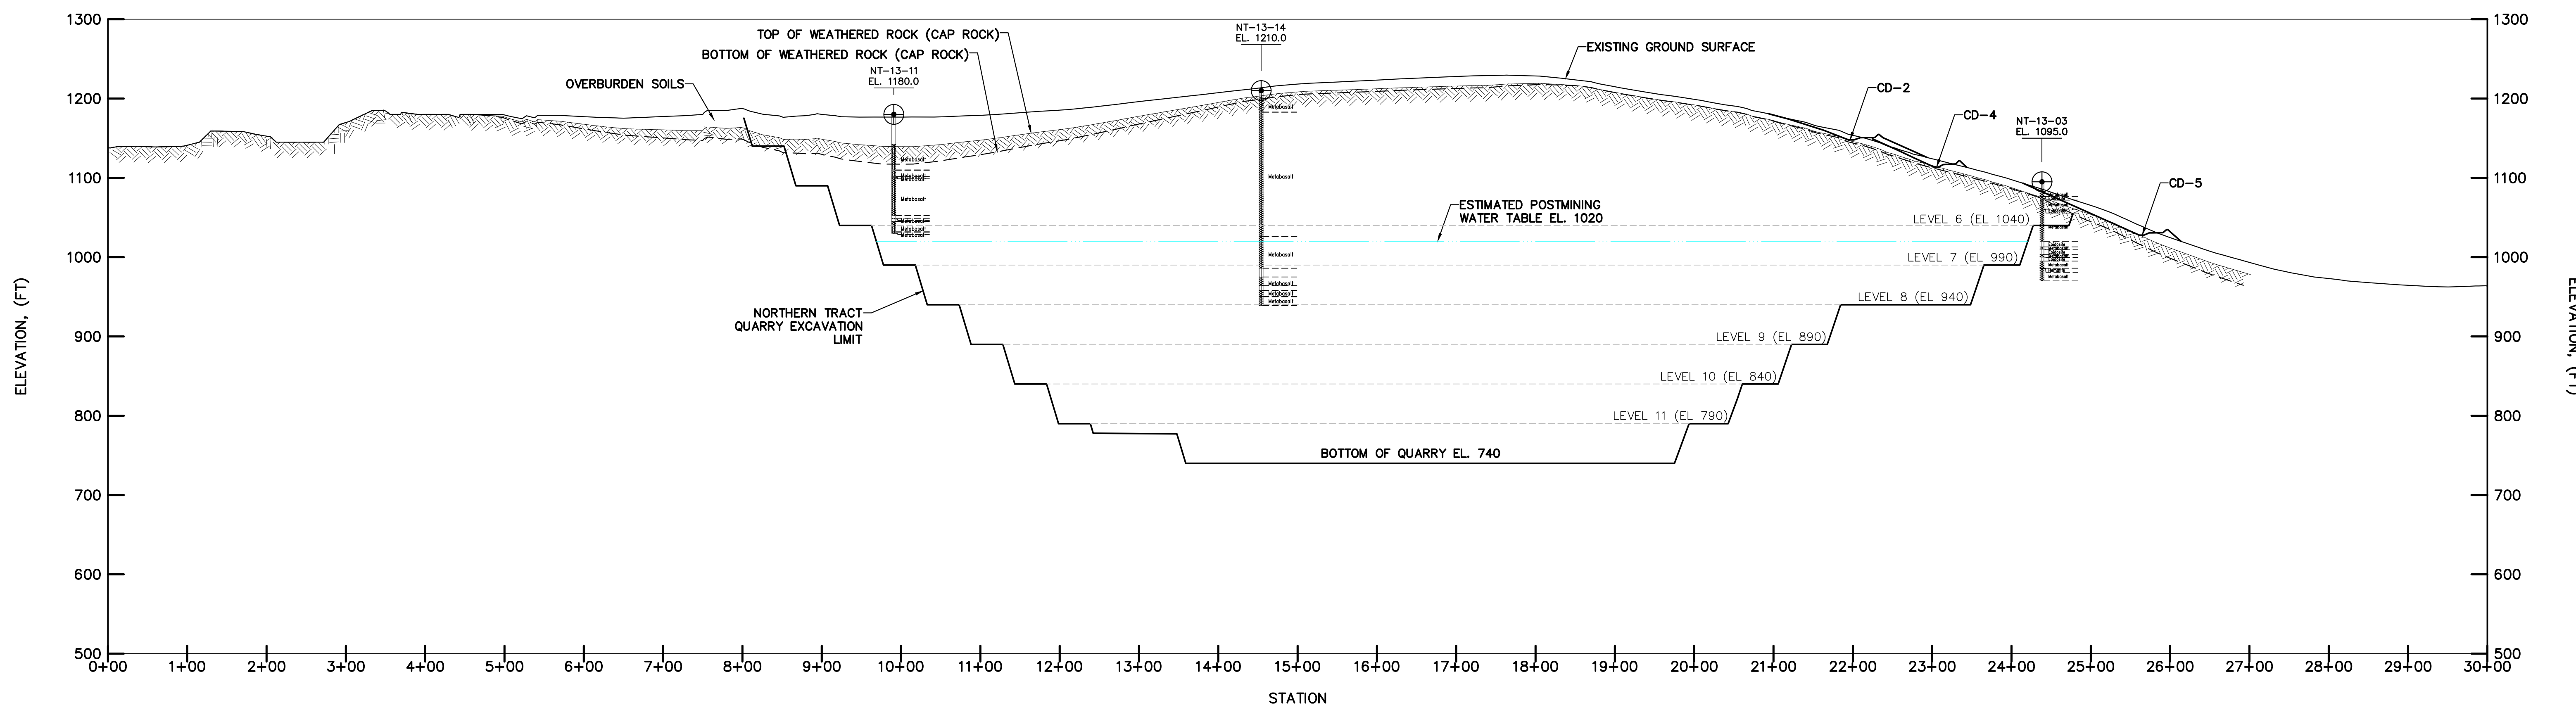

**GEOLOGIC SECTION B-B**

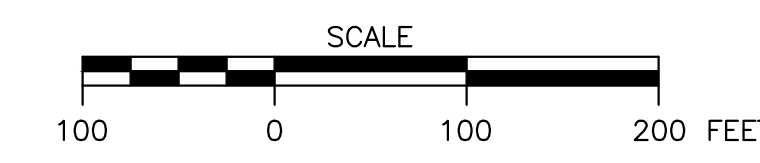

NOTES / REVISIONS			
ISSUED FOR	DATE	REV.	REVISION DESCRIPTION
		1	
		2	
		3	

SEAL:

12/22/2017

**D'APPOLONIA**  
701 RODI ROAD, FLOOR 2  
PITTSBURGH, PENNSYLVANIA 15235-4559  
(412) 856-9440 FAX (412) 856-8535

**SKELLY AND LOY**  
ENGINEERING - ENVIRONMENTAL  
CONSULTANTS

**SGI**

**SPECIALTY GRANULES LLC**  
**CHARMIAN - NORTHERN TRACT QUARRY**

EXHIBIT 7.1  
GEOLOGIC CROSS-SECTIONS

PROJECT NUMBER: 152596A  
FILE NAME: Exhibit 7.1 - Geologic Cross Section.dwg

DRAWN BY: AJM  
CHECKED BY: RMS/MDW

DATE: 1/8/2016  
DATE: 12/22/2017

SCALE: AS SHOWN  
DRAWING NO. 11

REV 0