

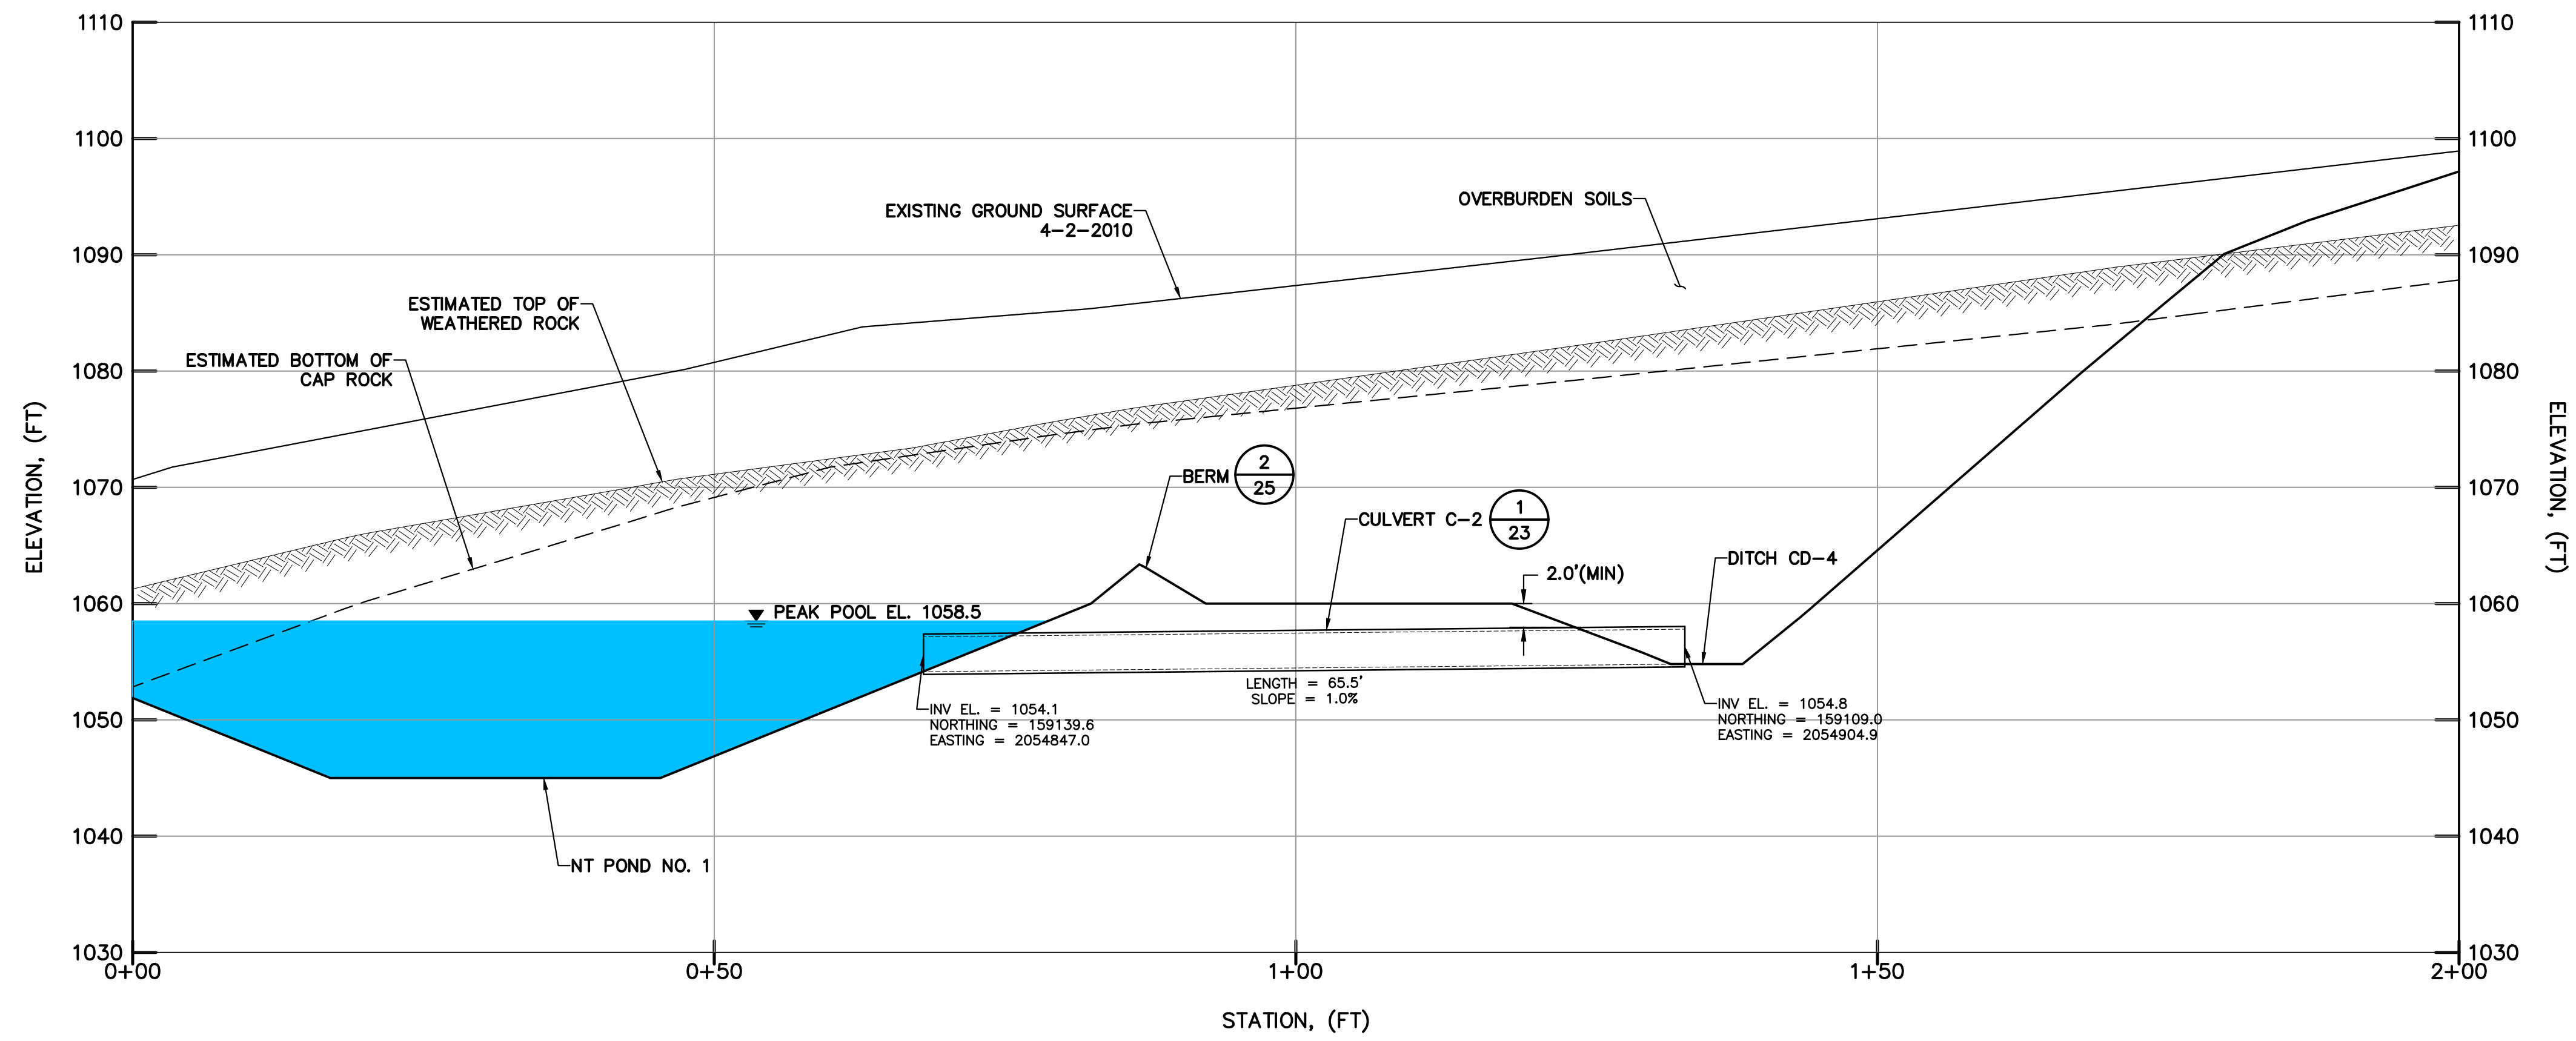


Wednesday, January 3, 2018 4:52:16 PM

R:\2015\152596A - SGI Disposal Embankment\Drawings\Northern Tract\Exhibit 12-Culvert C-2-R0.dwg

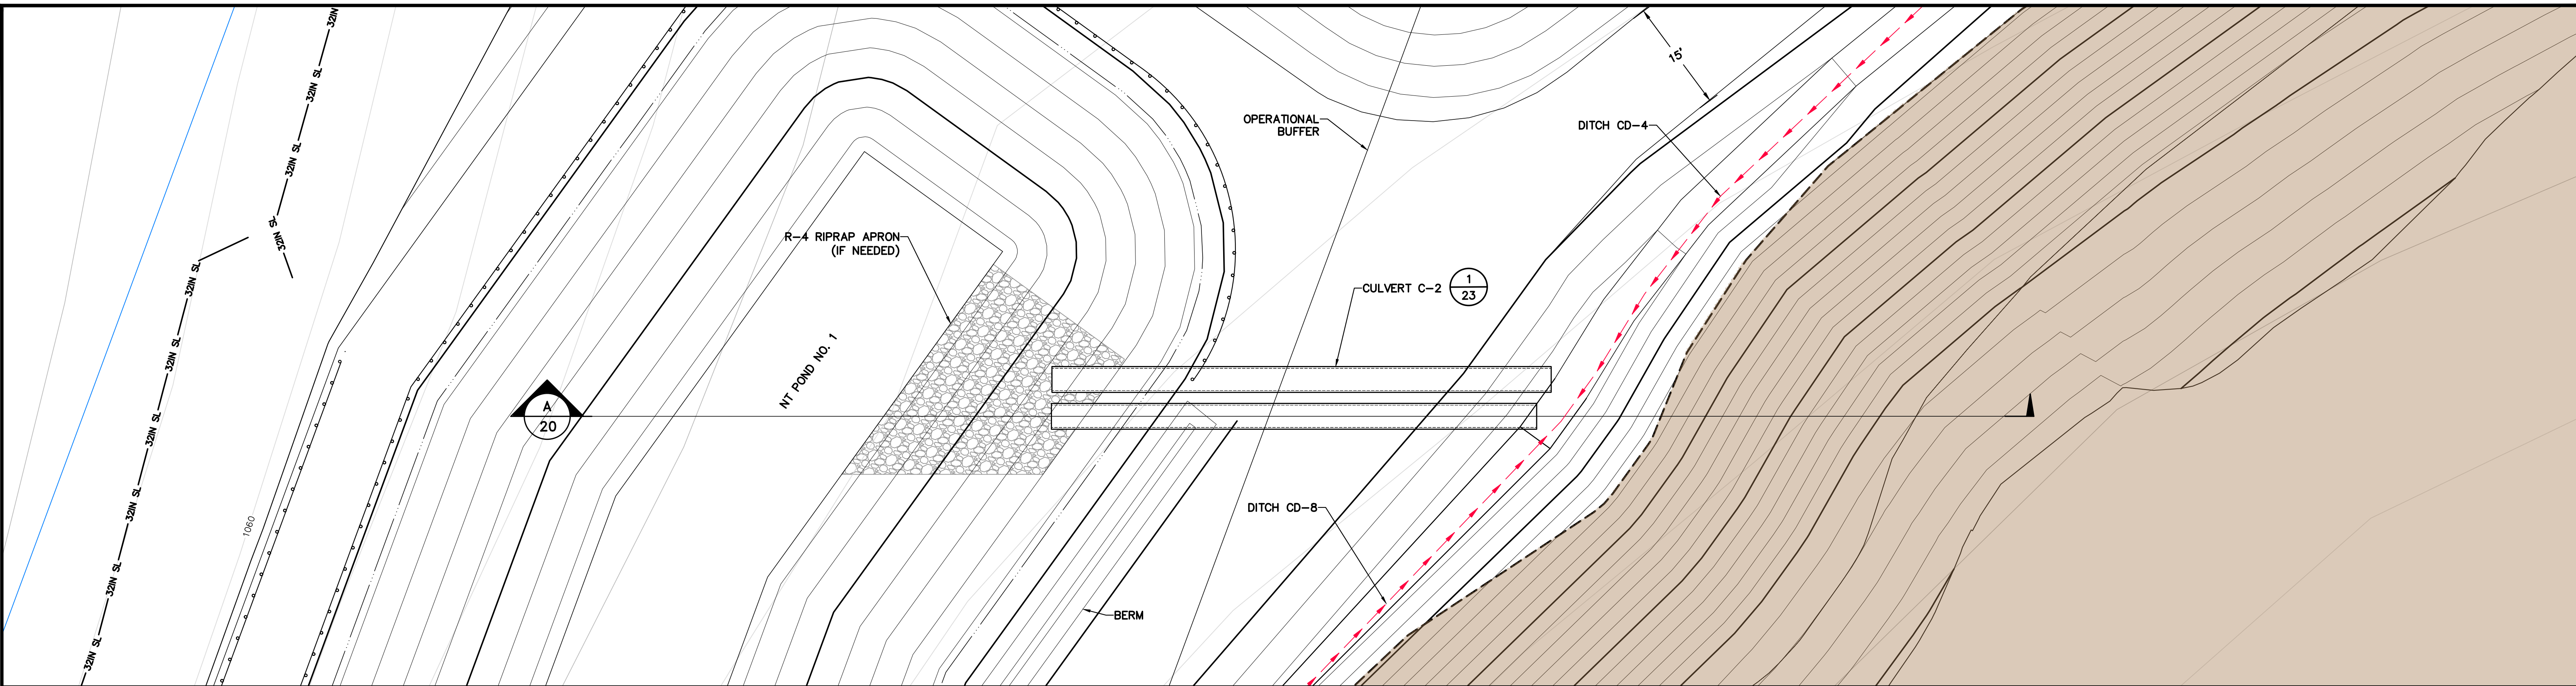

SECTION A-A (CULVERT C-2)


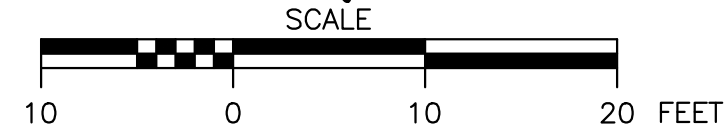


NOTE: A TEXAS CROSSING MAY BE USED IN LIEU OF THE CULVERTS SHOWN IN AREAS RECEIVING LOW AND/OR INFREQUENT TRAFFIC VOLUMES. REFER TO DRAWING NO. 26

NOTES / REVISIONS

ISSUED FOR	DATE	REV.	REVISION DESCRIPTION	MADE BY	CHKD BY	DATE
		1				
		2				
		3				
		4				

SEAL:

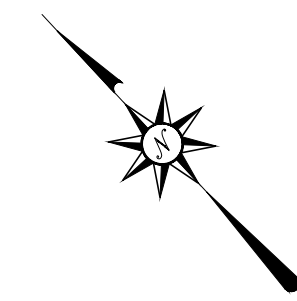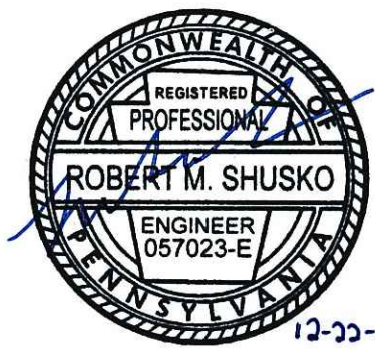

D'APPOLONIA
701 RODI ROAD, FLOOR 2
PITTSBURGH, PENNSYLVANIA 15235-4559
(412) 856-9440 FAX (412) 856-9535



PROJECT NUMBER: 152596A
FILE NAME: Exhibit 12-Culvert C-2-R0.dwg

DRAWN BY: AJM
DATE: 9/29/2016
CHECKED BY: RMS/MDW
DATE: 12/22/2017

SPECIALTY GRANULES LLC
CHARMIAN - NORTHERN TRACT QUARRY

EXHIBIT 12
CULVERT C-2

SCALE: AS SHOWN
DRAWING NO. 20
REV 0