

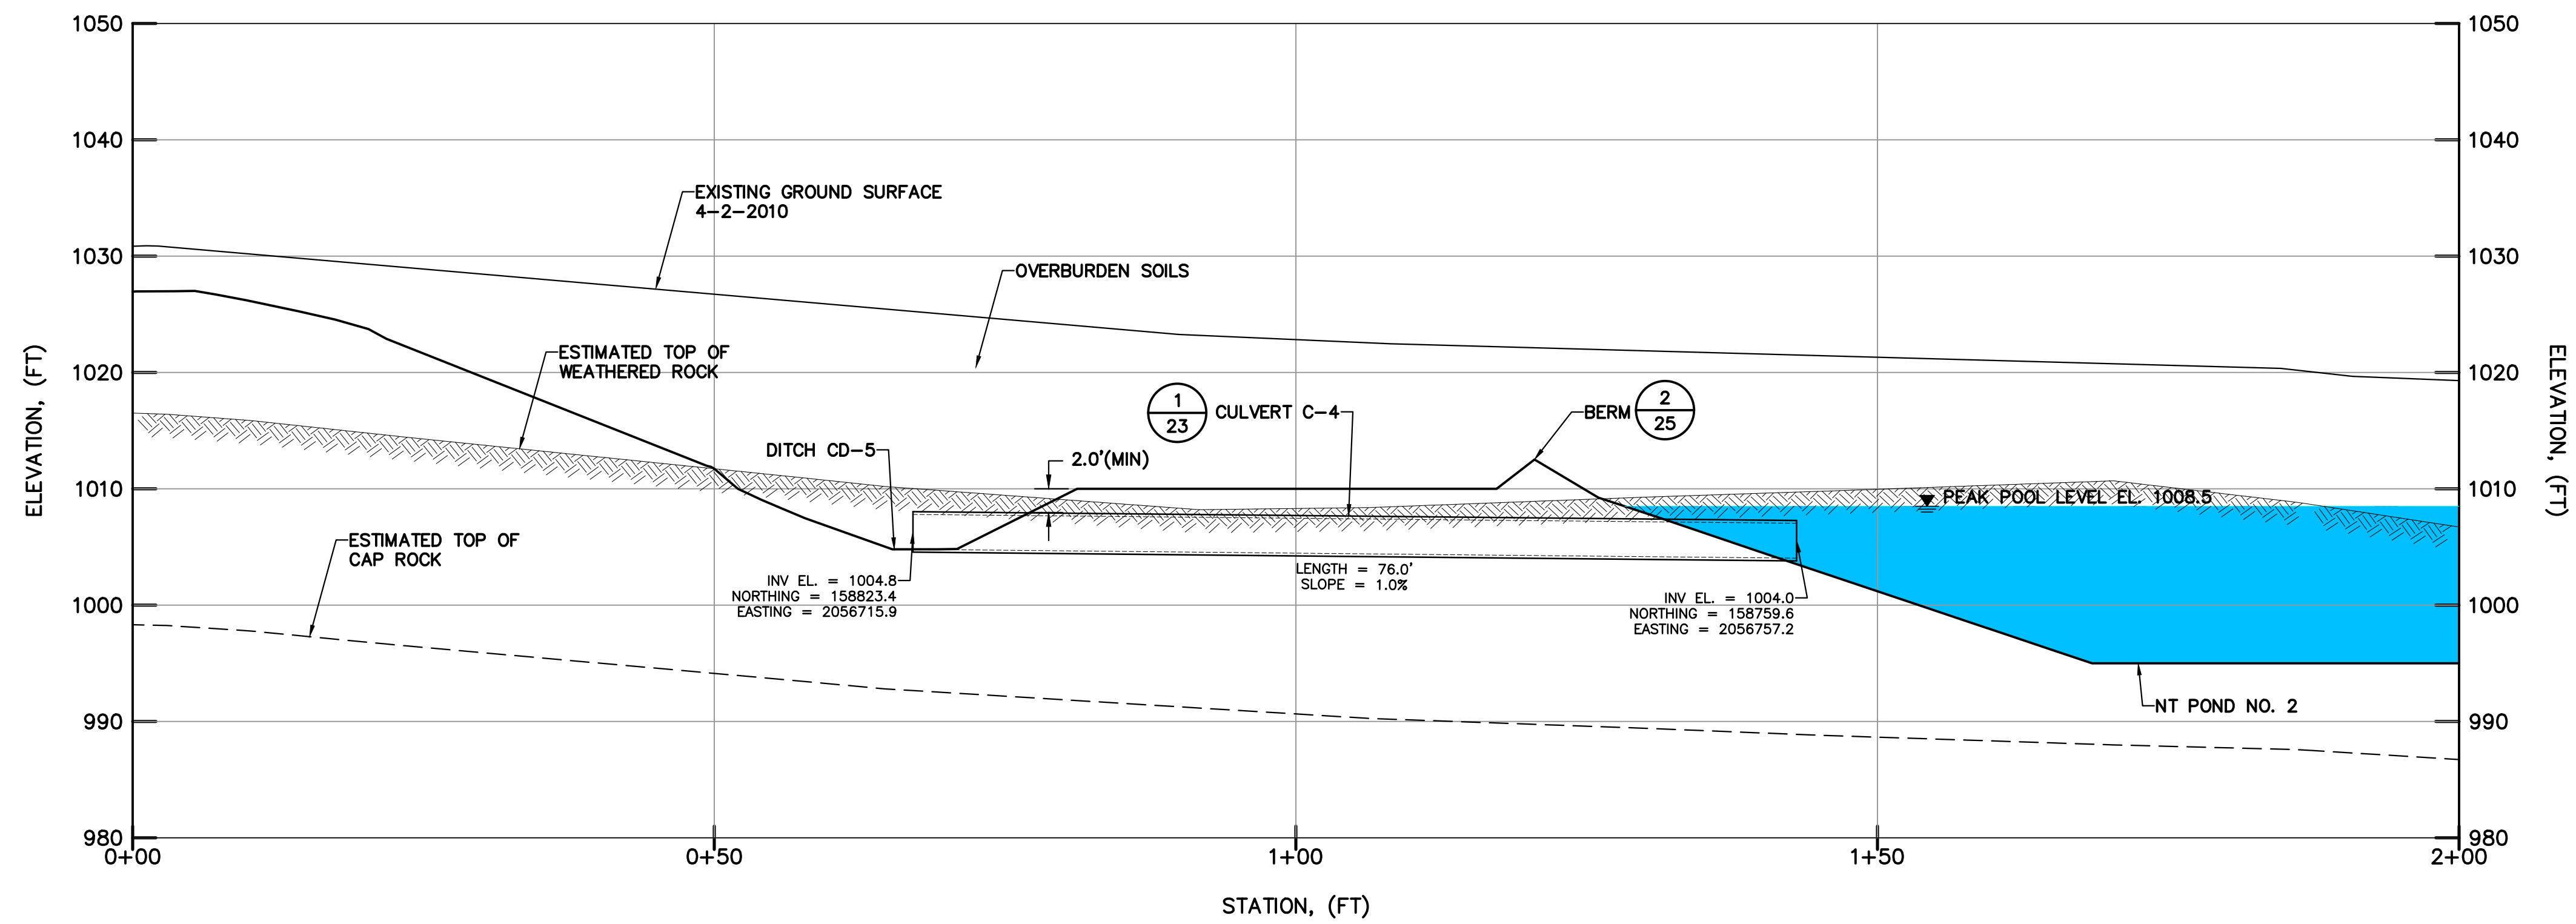


Wednesday, January 3, 2018 4:57:38 PM

R:\2015\152596 - SGI Disposal Embankment\Drawings\Northern Tract\Exhibit 12-Culvert C-4-R0.dwg

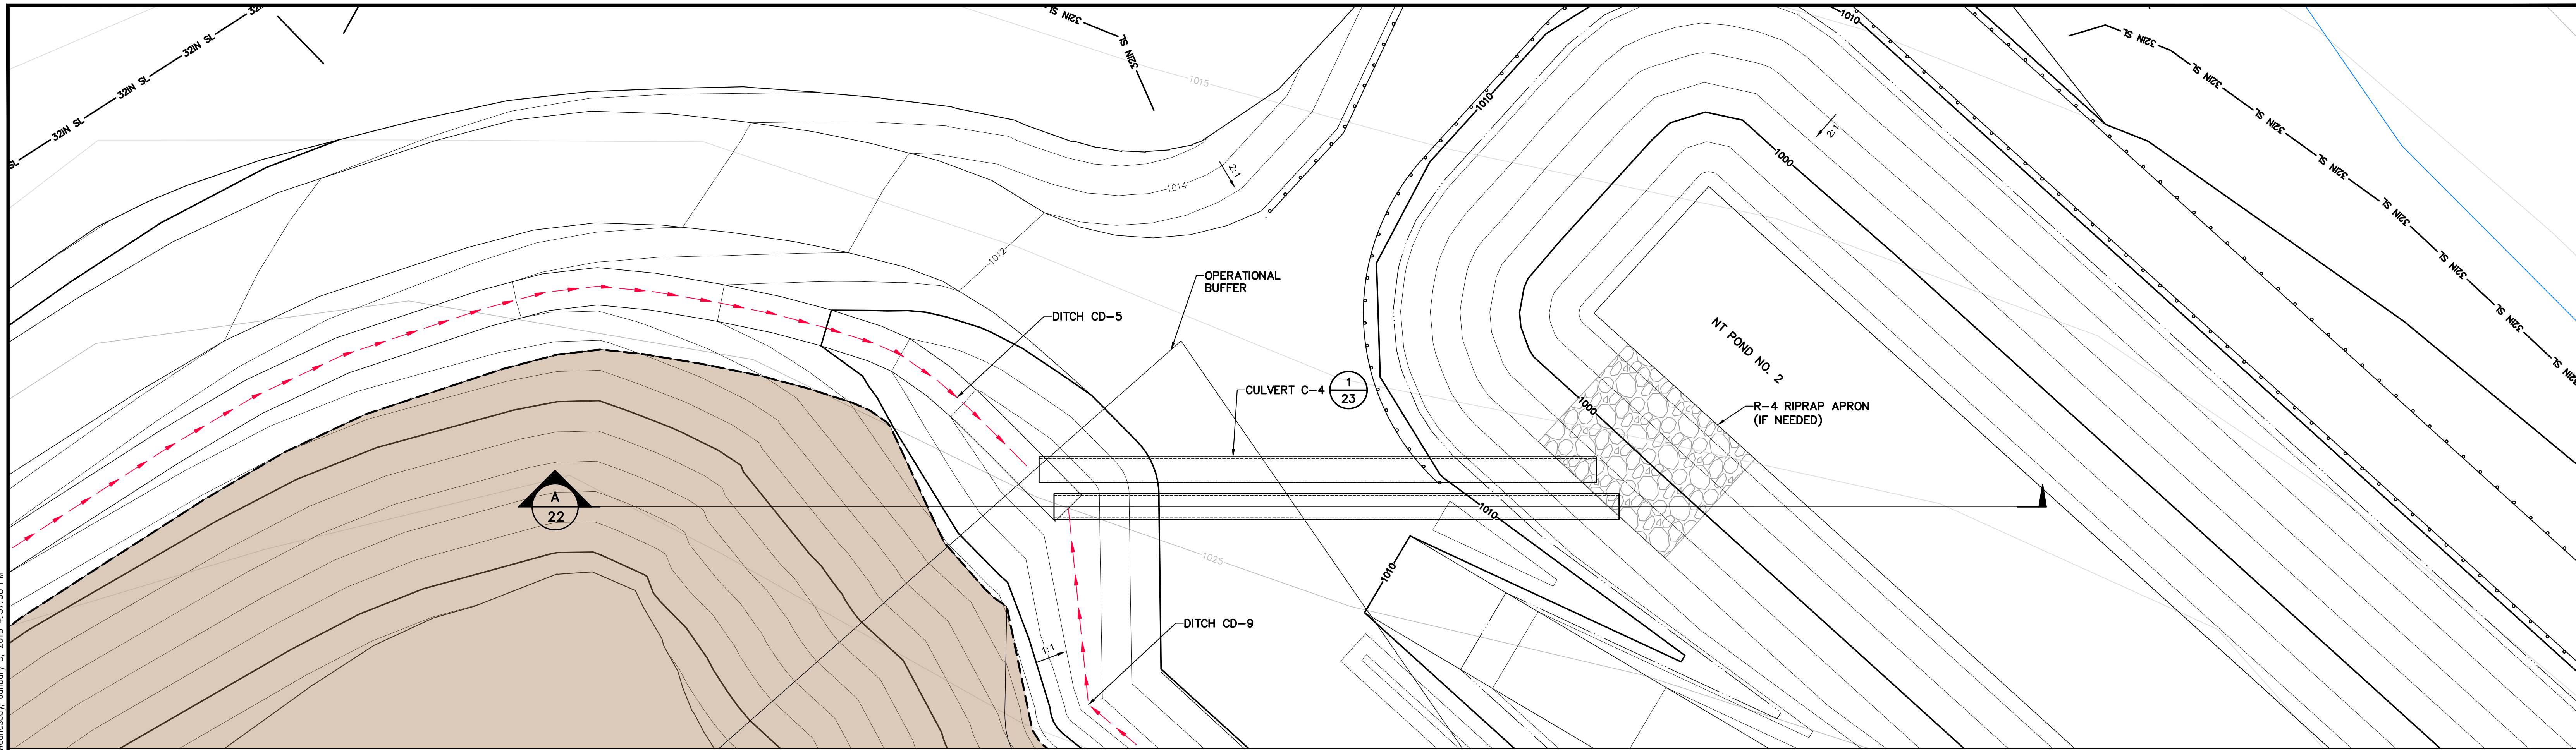

SECTION A-A (CULVERT C-4)


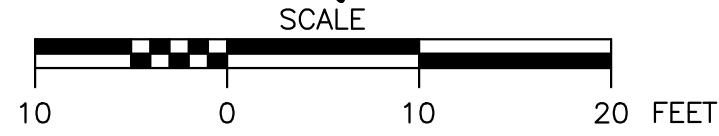


NOTE: A TEXAS CROSSING MAY BE USED IN LIEU OF THE CULVERTS SHOWN IN AREAS RECEIVING LOW AND/OR INFREQUENT TRAFFIC VOLUMES. REFER TO DRAWING NO. 27

NOTES / REVISIONS

ISSUED FOR	DATE	REV.	REVISION DESCRIPTION	MADE BY	CHKD BY	DATE
		1				
		2				
		3				
		4				

SEAL:

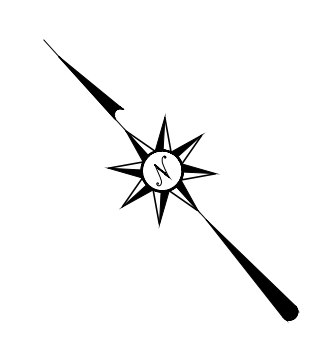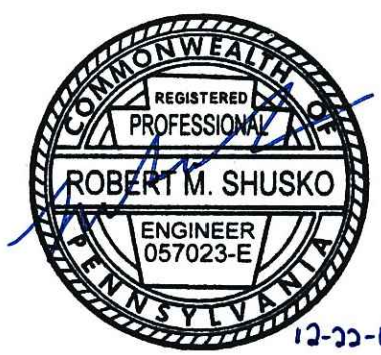

D'APPOLONIA
701 RODI ROAD, FLOOR 2
PITTSBURGH, PENNSYLVANIA 15235-4559
(412) 856-9440 FAX (412) 856-9535



PROJECT NUMBER: 152596A
FILE NAME: Exhibit 12-Culvert C-4-R0.dwg

DRAWN BY: AJM
CHECKED BY: RMS/MDW
DATE: 11/21/2016
DATE: 12/22/2017

SPECIALTY GRANULES LLC	
CHARMIAN - NORTHERN TRACT QUARRY	
EXHIBIT 12 CULVERT C-4	
SCALE: AS SHOWN	DRAWING NO. 22
	REV 0