




PLAN

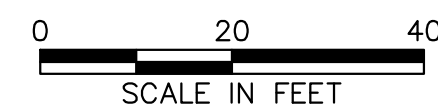

NOTE:
THE PUMPED WATER FILTER BAG LOCATION IS APPROXIMATE. THE LOCATION IN FIELD MAY BE ADJUSTED AS NEEDED TO PERFORM THE WORK.

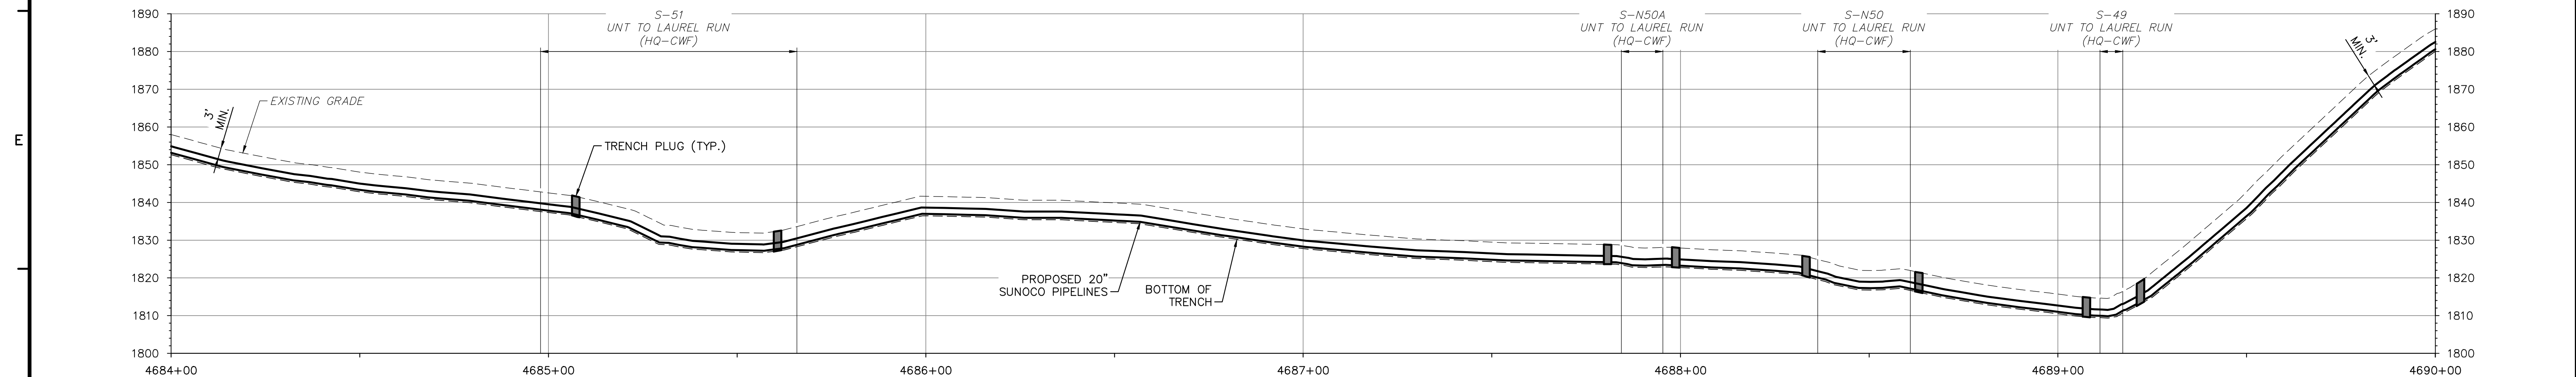

PROFILE

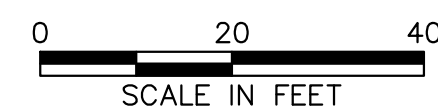

www.tetrattech.com
661 ANDERSEN DRIVE - FOSTER PLAZA 7
PITTSBURGH, PA 15220
T: (412) 921-7090 | F: (412) 921-4040

REVISIONS			
NO.	BY	DATE	REMARKS

SUNOCO PIPELINE L.P.
SINKING SPRING, PENNSYLVANIA
PENNSYLVANIA PIPELINE PROJECT
CONSTRUCTION SPREAD 2

PROPOSED WELDED STEEL NATURAL GAS LIQUIDS PIPELINES
PADEP - SOUTHWEST REGION
CAMBRIA COUNTY CONSERVATION DISTRICT
CROSSINGS S-N49, S-N50, & ADDITIONAL STREAMS
SITE SPECIFIC PLAN & PROFILE

DATE: 1/29/16
PROJECT NO.: 112C05958
DESIGNED BY: BH
DRAWN BY: NN
CHECKED BY: RS
COPYRIGHT TETRA TECH INC.
FIGURE 1
SHEET 1 OF 1