
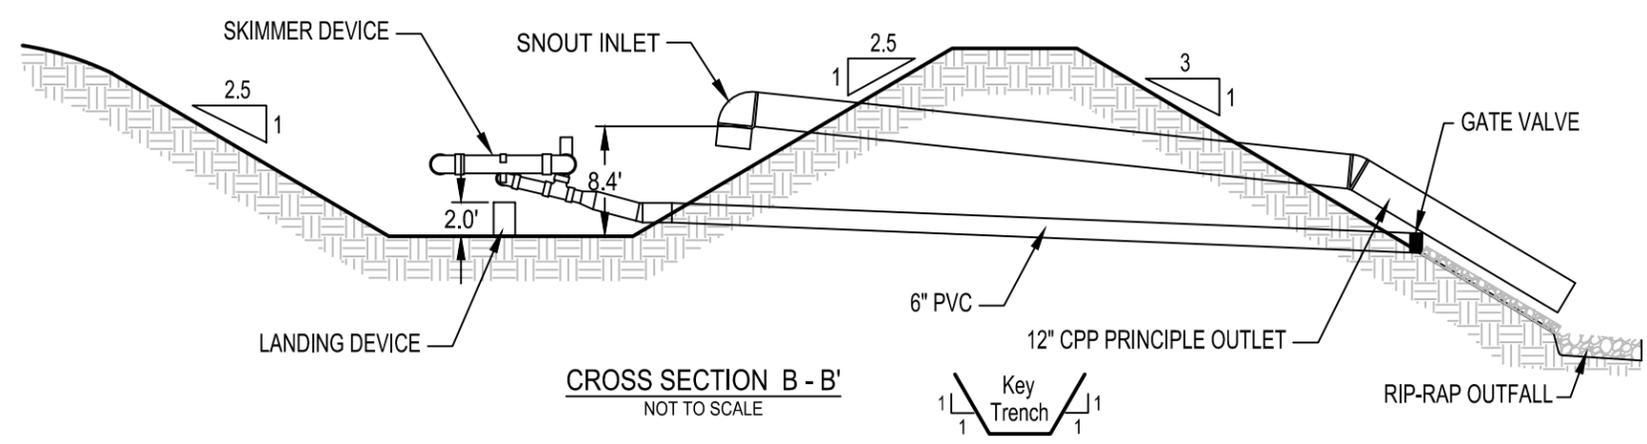
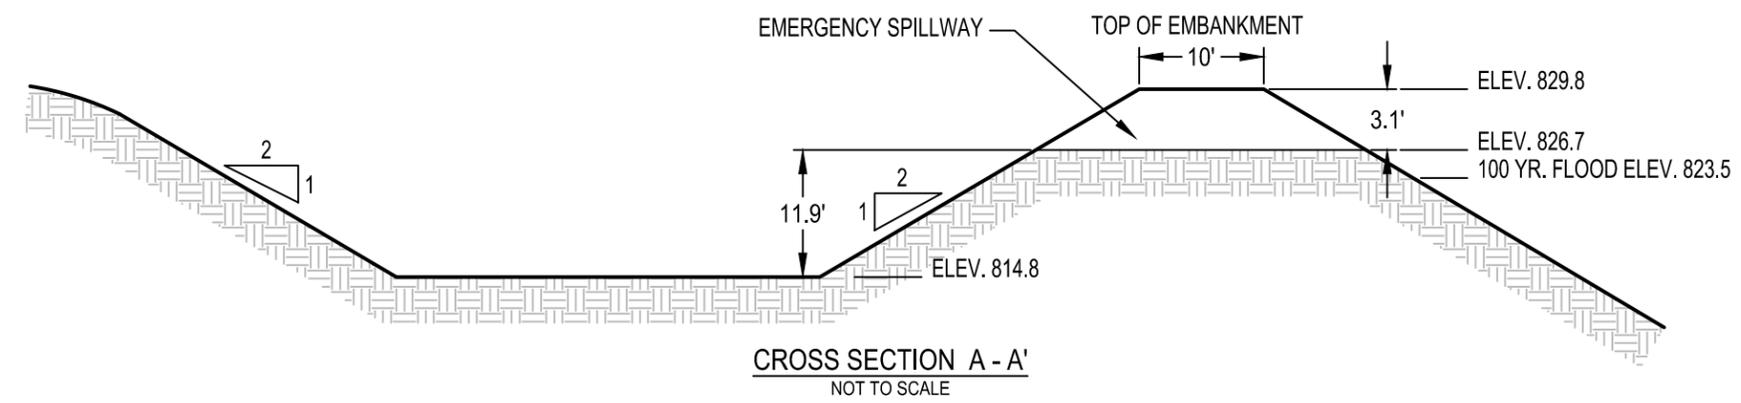


1. A pad or sheepsfoot roller should be used on the embankment and compaction should be utilized until non-movement.
2. The angle between the pond bottom and skimmer arm pipe will be 45 degrees or less at the maximum pool elevation.
3. The outside embankment slope of the pond will be 3:1.
4. Skimmer is a 6" Faircloth Skimmer as shown on page 13-15.

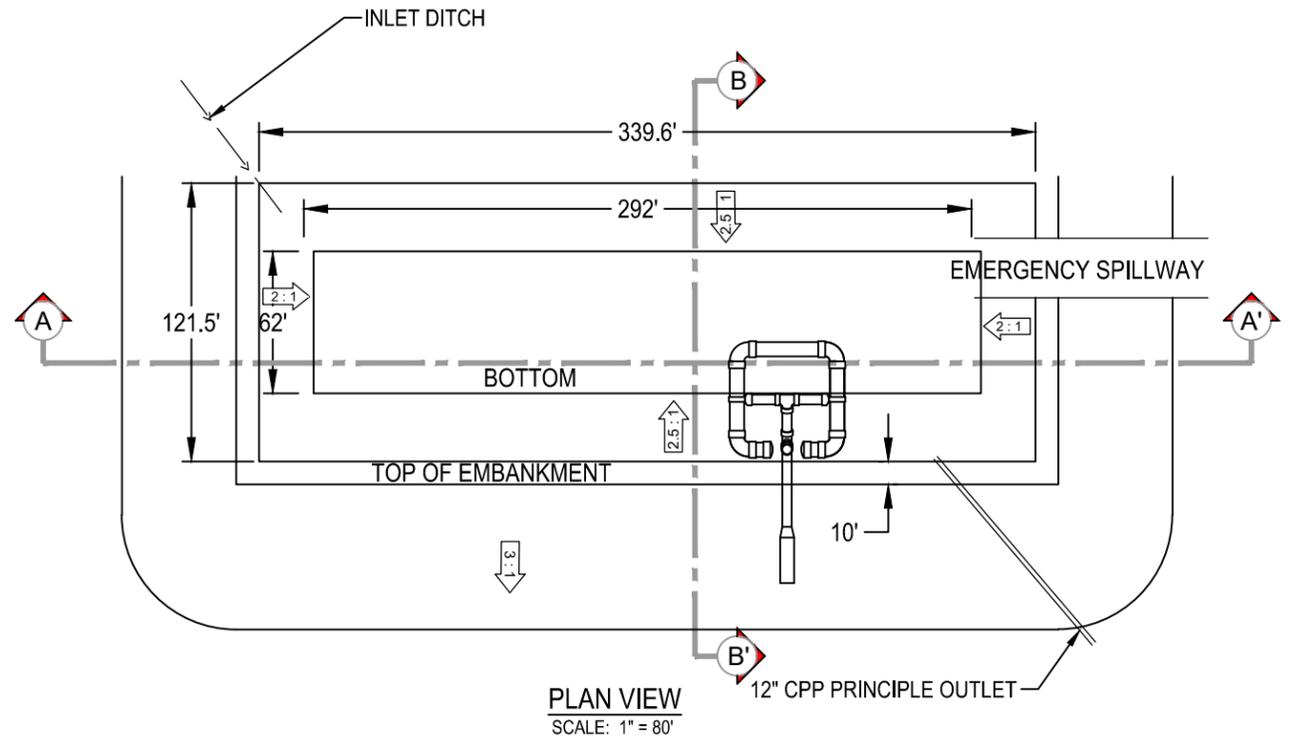

**GET**  
**GEOTECH ENGINEERING, INC.**  
 ENGINEERS SURVEYORS GEOLOGISTS  
 4031 ALLPORT CUTOFF  
 MORRISDALE, PA 16858  
 PHONE: (814) 342-7090  
 FAX: (814) 342-7099  
 EMAIL: INFO@GEOTECH-ENGINEERING.COM  
 WEB SITE: WWW.GEOTECH-ENGINEERING.COM

Project Name:  
**MAGGIE LYNN  
 UNDERGROUND MINE  
 PERMIT NO. 63192001**

Location:  
 Deemston Borough,  
 Washington County, PA

Owner:  
**NEISWONGER  
 CONSTRUCTION, INC.**

Date: DECEMBER, 2021

Revised:

Project No: MAGGIE LYNN

Scale: AS SHOWN

Drawn By: RF

Checked By: CCP

© GeoTech Engineering, Inc  
 Engineers, Surveyors & Geologists

Sheet Title:  
**POND P-I  
 SPECIFICATIONS**

Sheet Number:  
**1 OF 1**